



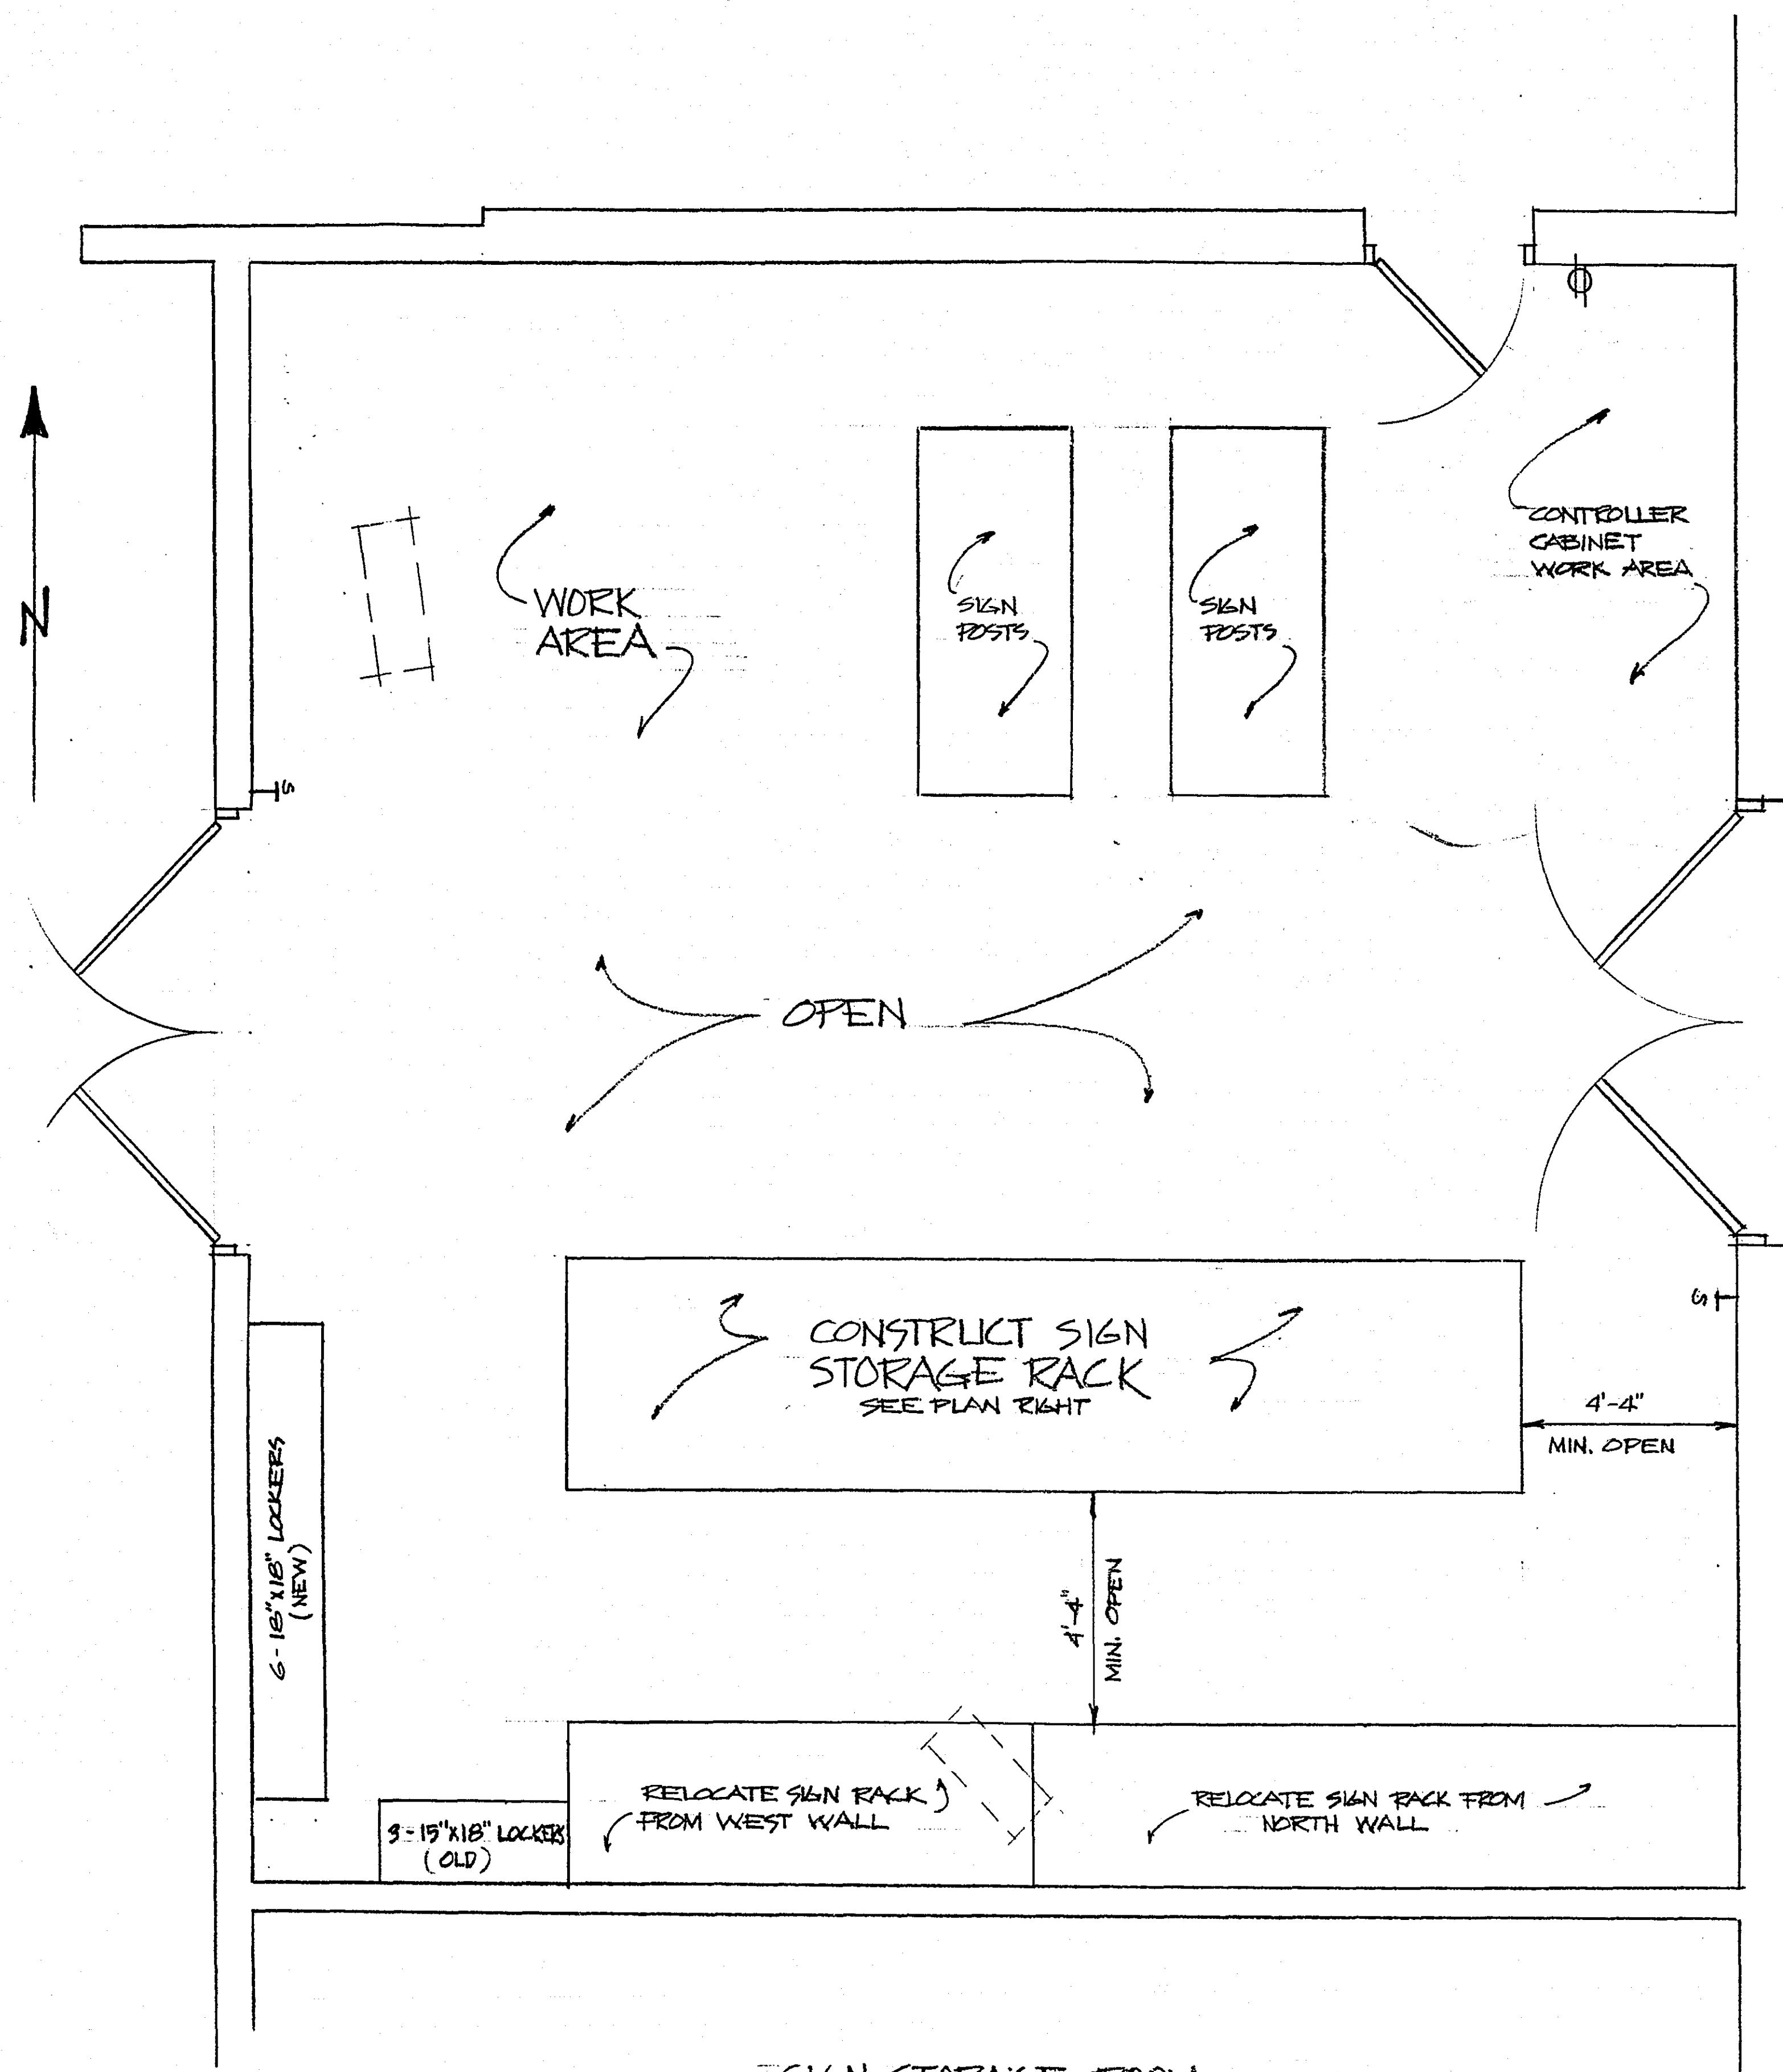


SIGN STORAGE ROOM
PLAN
SCALE: 3/8" = 1'-0"

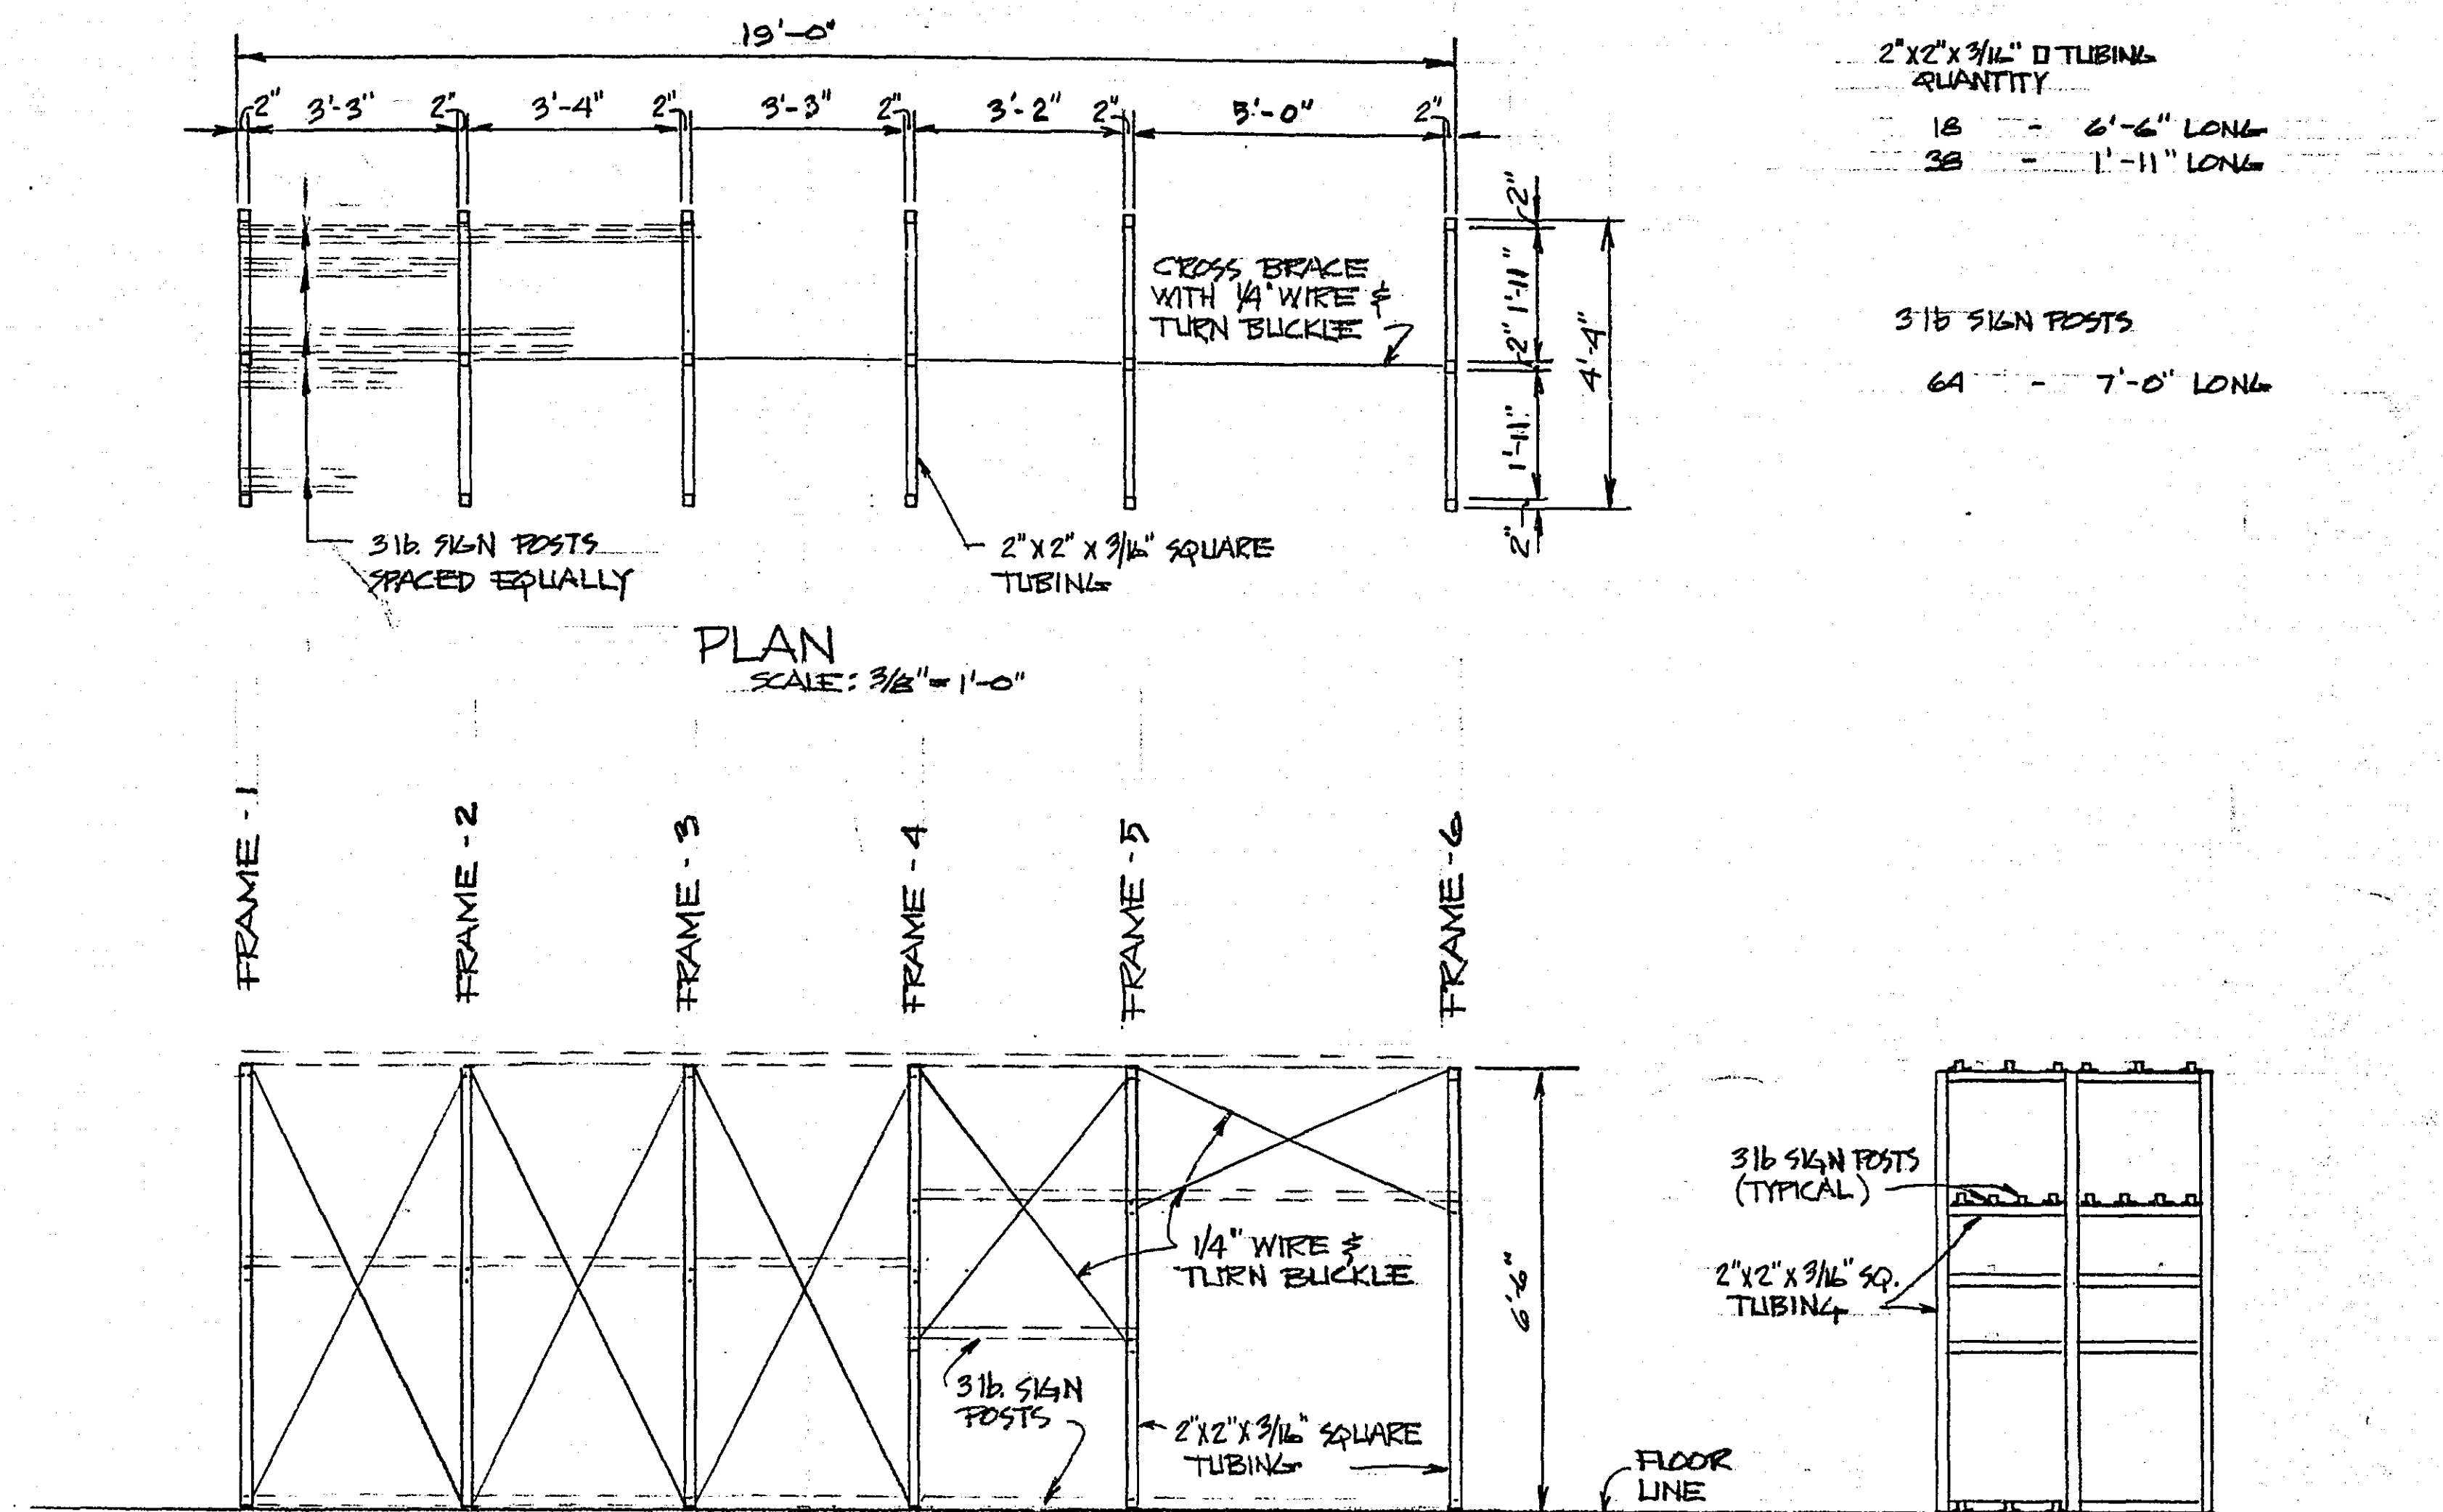

FRONT
SCALE: 3/8" = 1'-0"

END
SCALE: 3/8" = 1'-0"

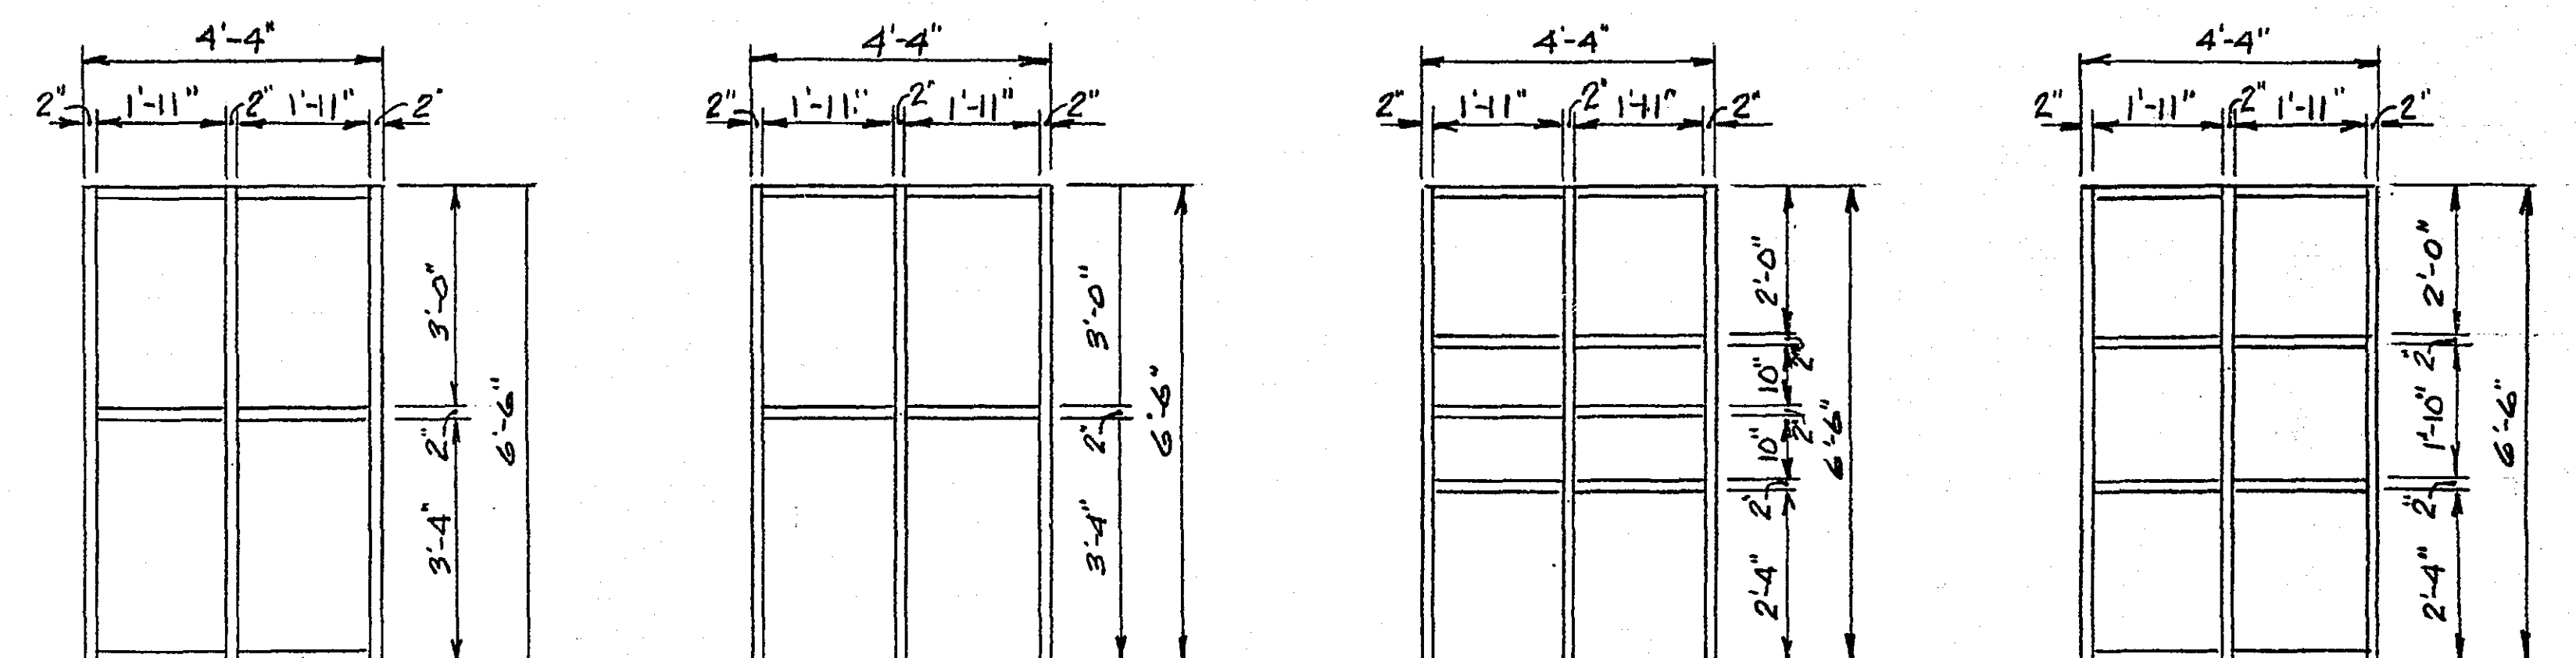


FRAMES-1 & 3

FRAME-2

FRAME-4

FRAME-5

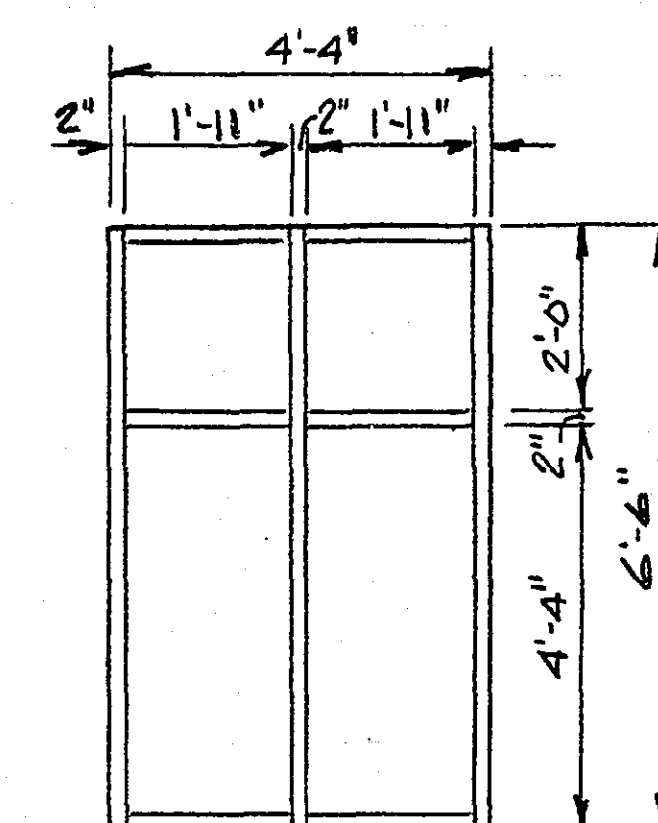

FRAME-6

FRAMING
DETAILS
SCALE: 3/8" = 1'-0"

2"x2"x3/16" D TUBING
QUANTITY
18 - 6'-6" LONG
36 - 1'-11" LONG

316 SIGN POSTS
64 - 7'-0" LONG

REVISIONS	BY	DATE	SIGN STORAGE RACK		
			TRAFFIC CONTROL, PLANNING AND RESEARCH DIVISION		
			DESIGNED PLK	DRAWN RWX	COUNTY ENGINEER DEANE R. ANGLAN
			DATE 12-16-75	CHECKED	RAMSEY COUNTY HWY. DEPT.

MICROFILMED
RAMSEY CO. ENGR.

16-154