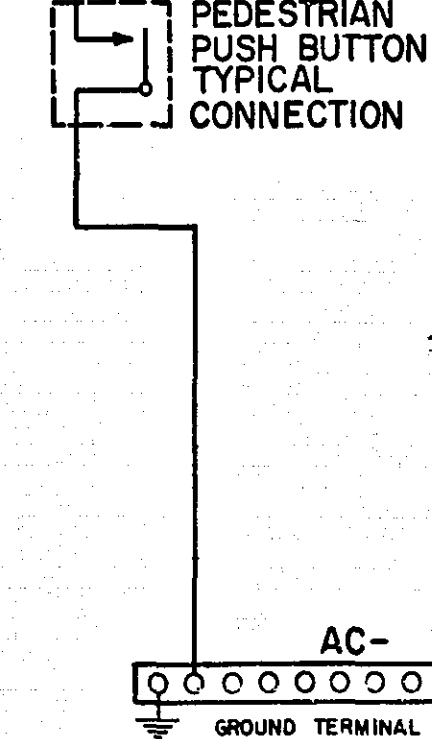
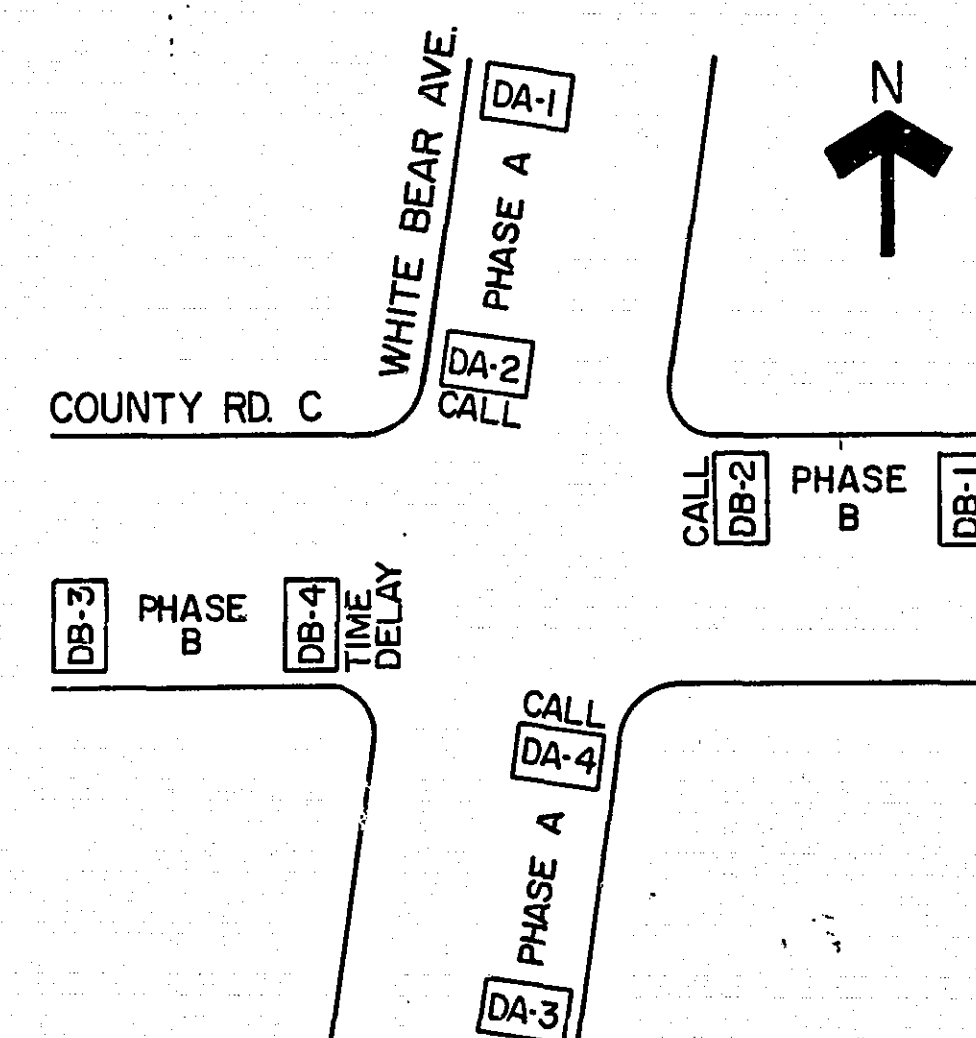
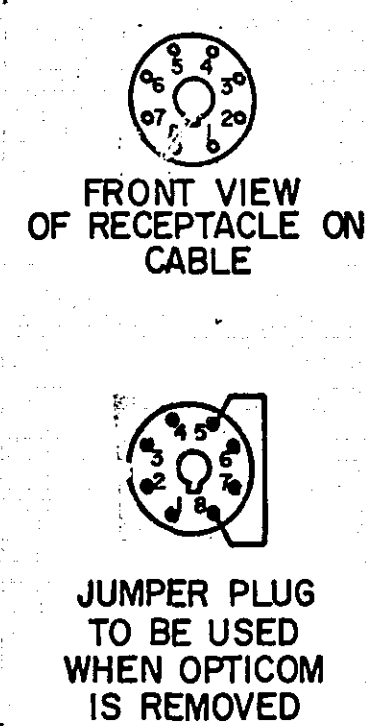
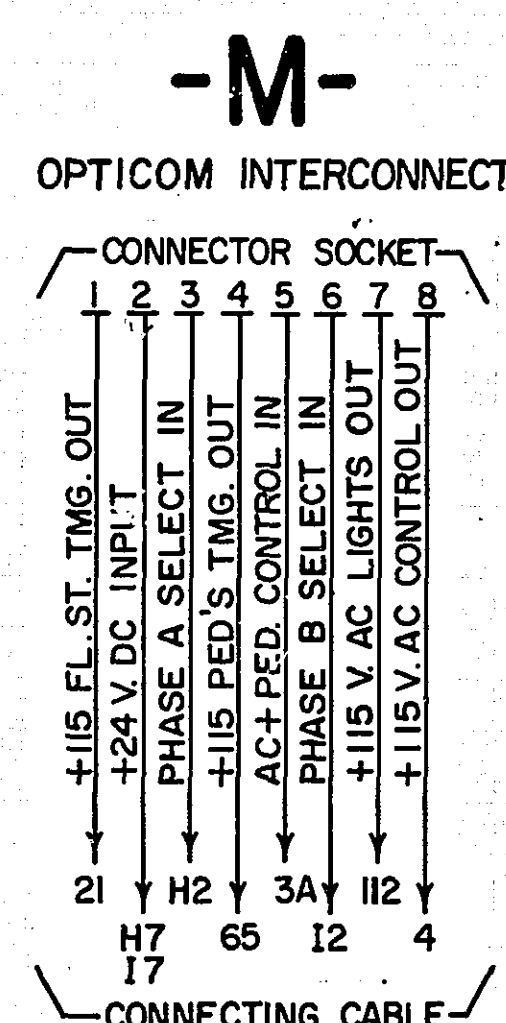
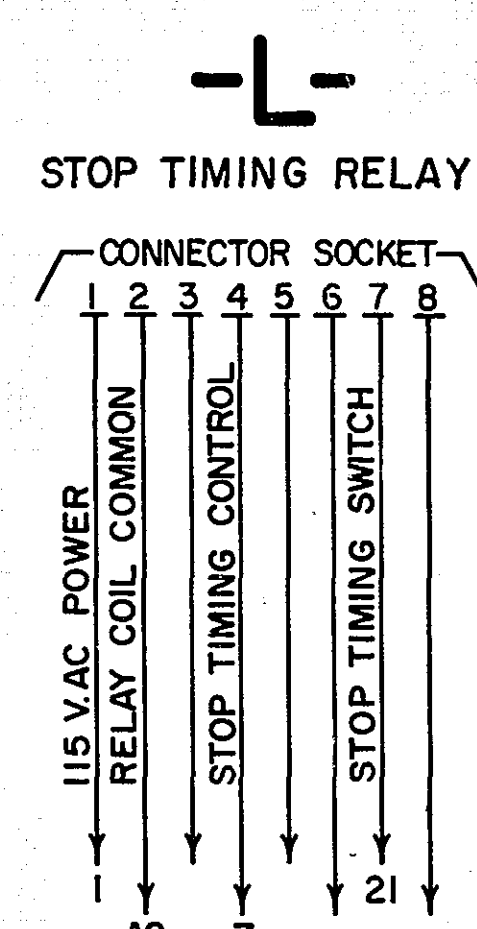
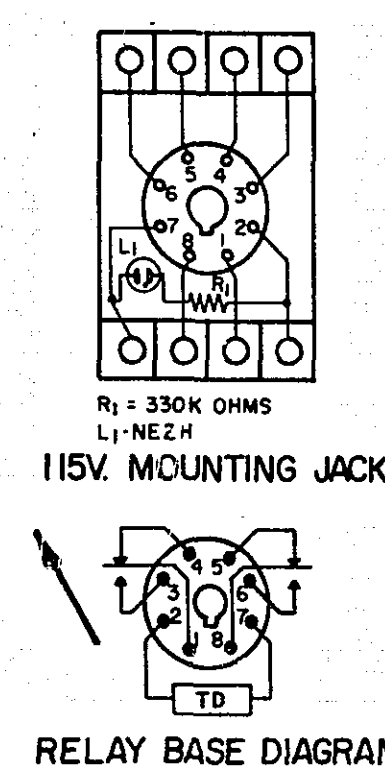
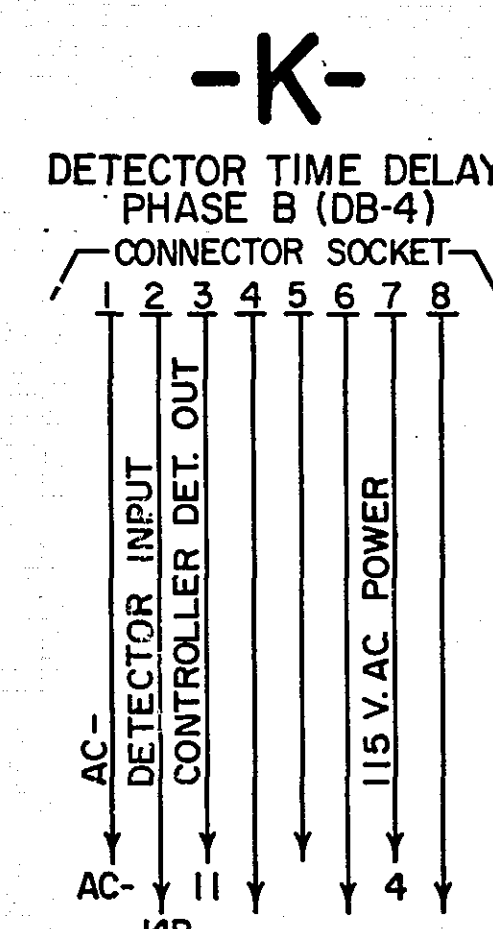
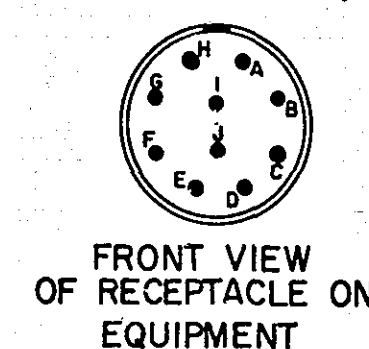
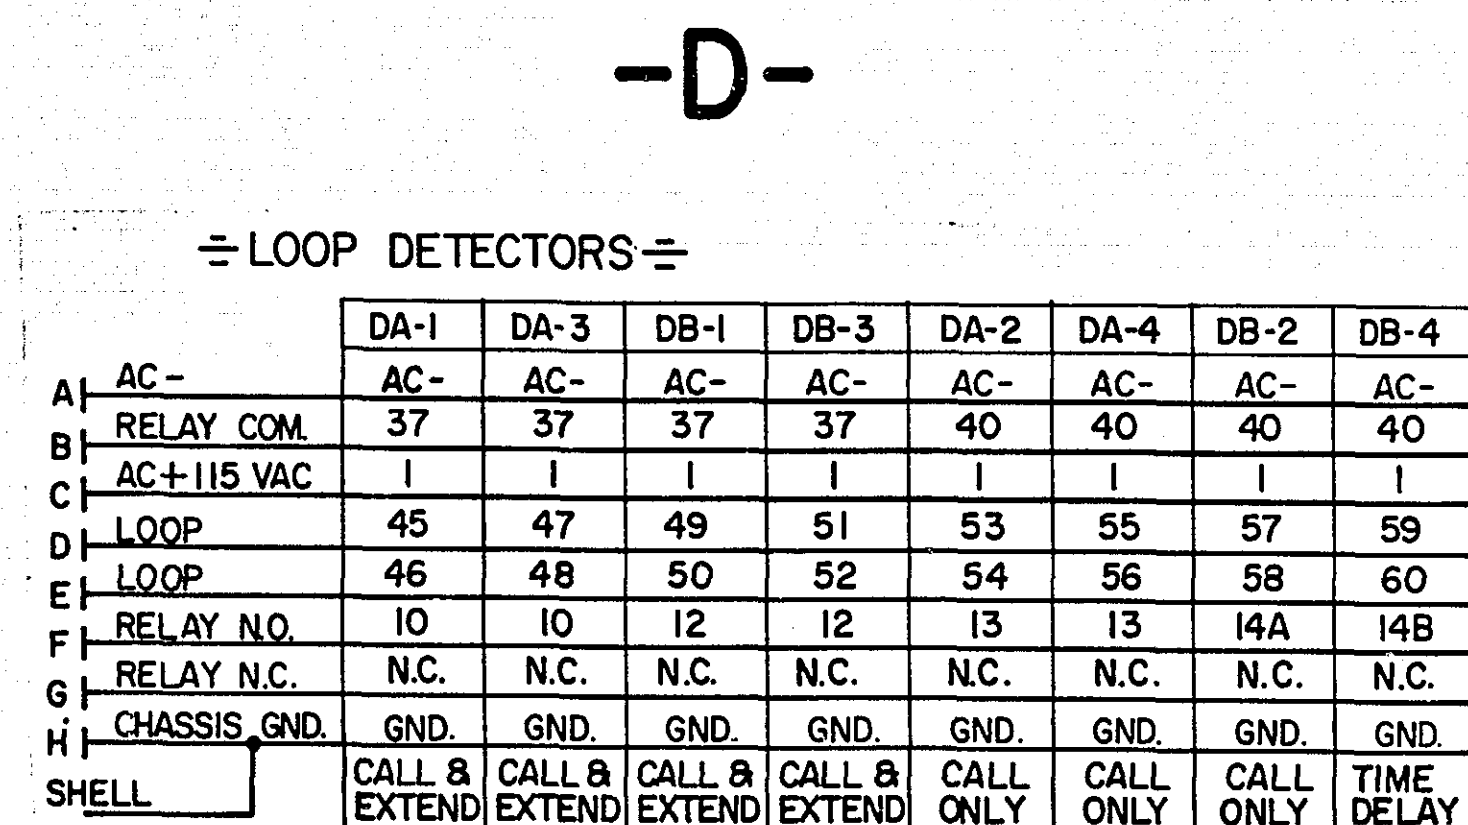
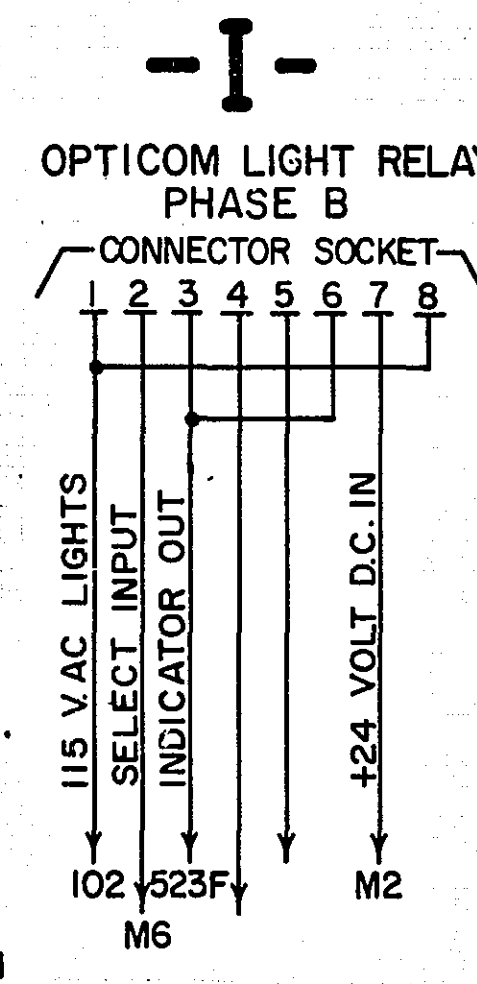
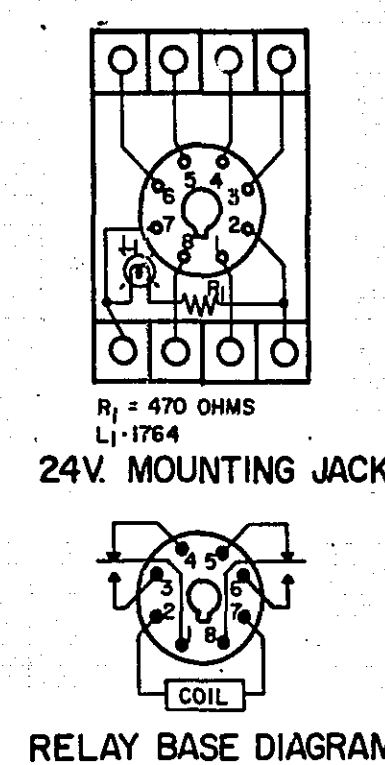
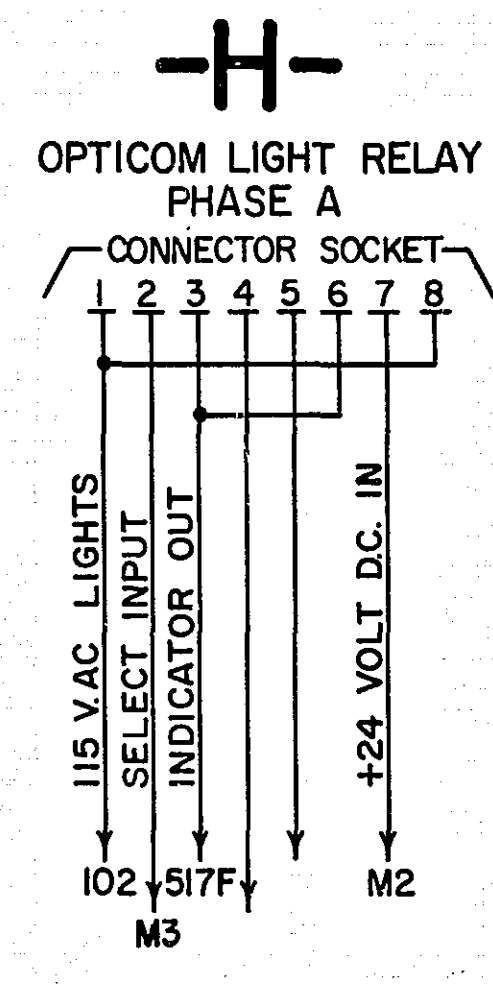
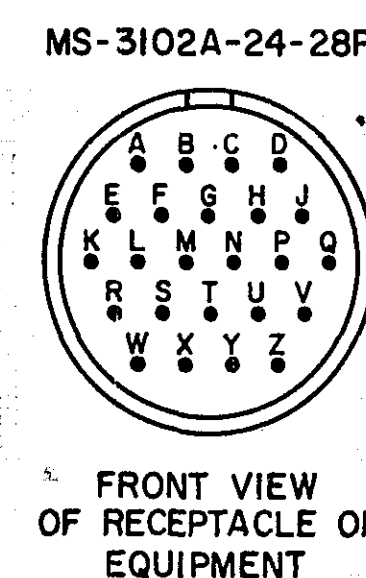
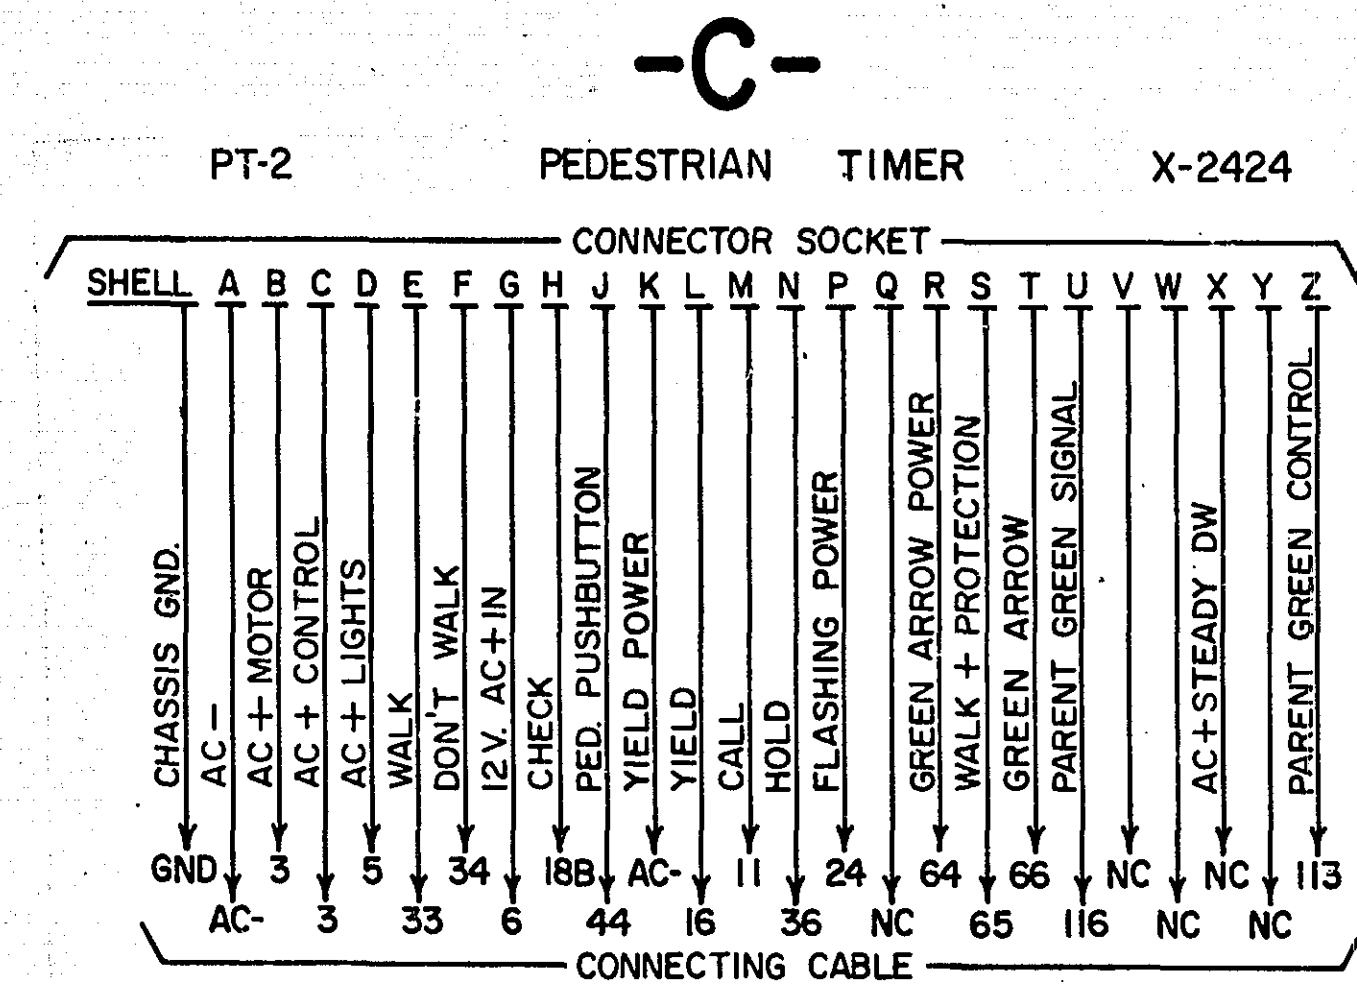
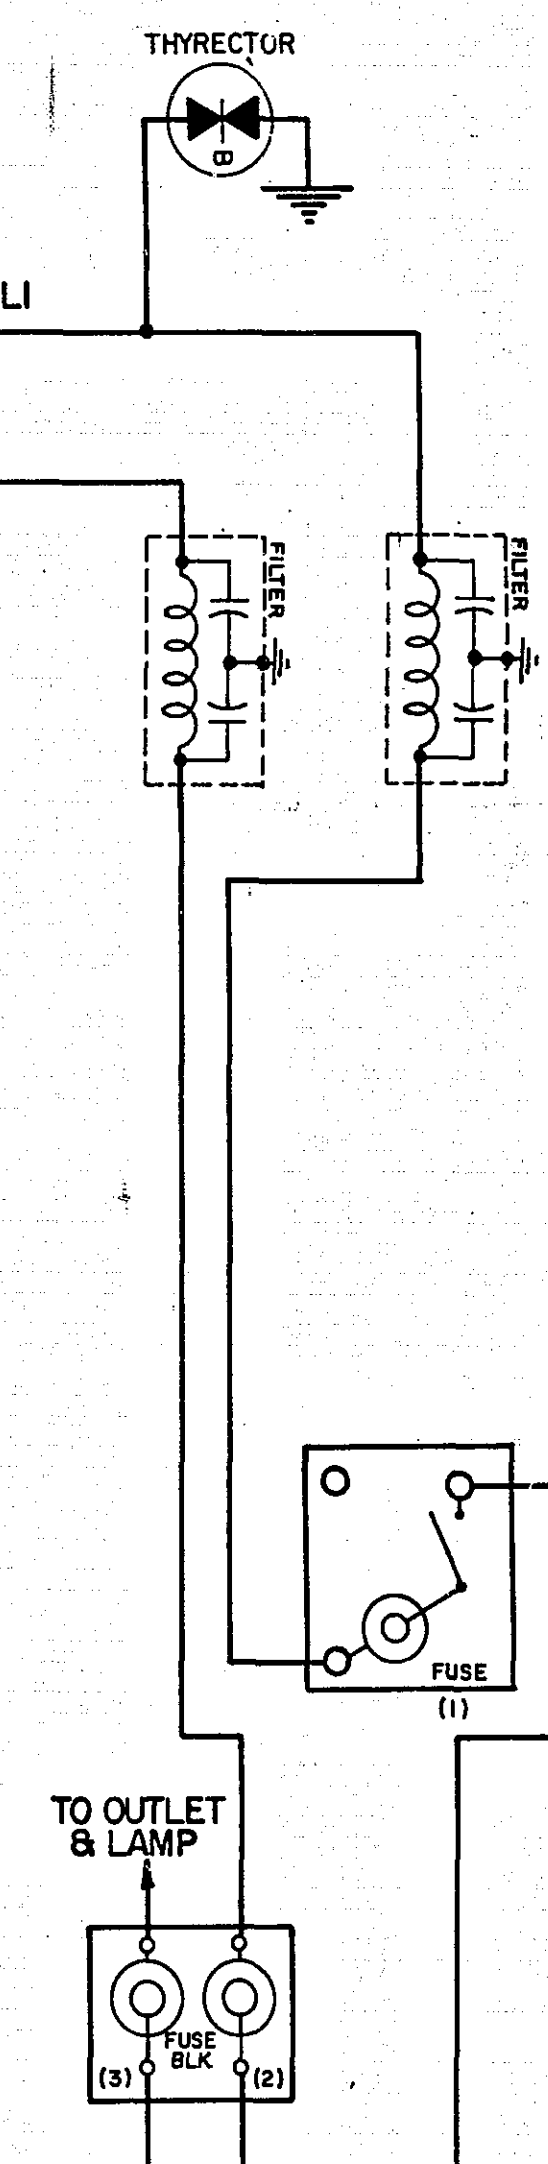
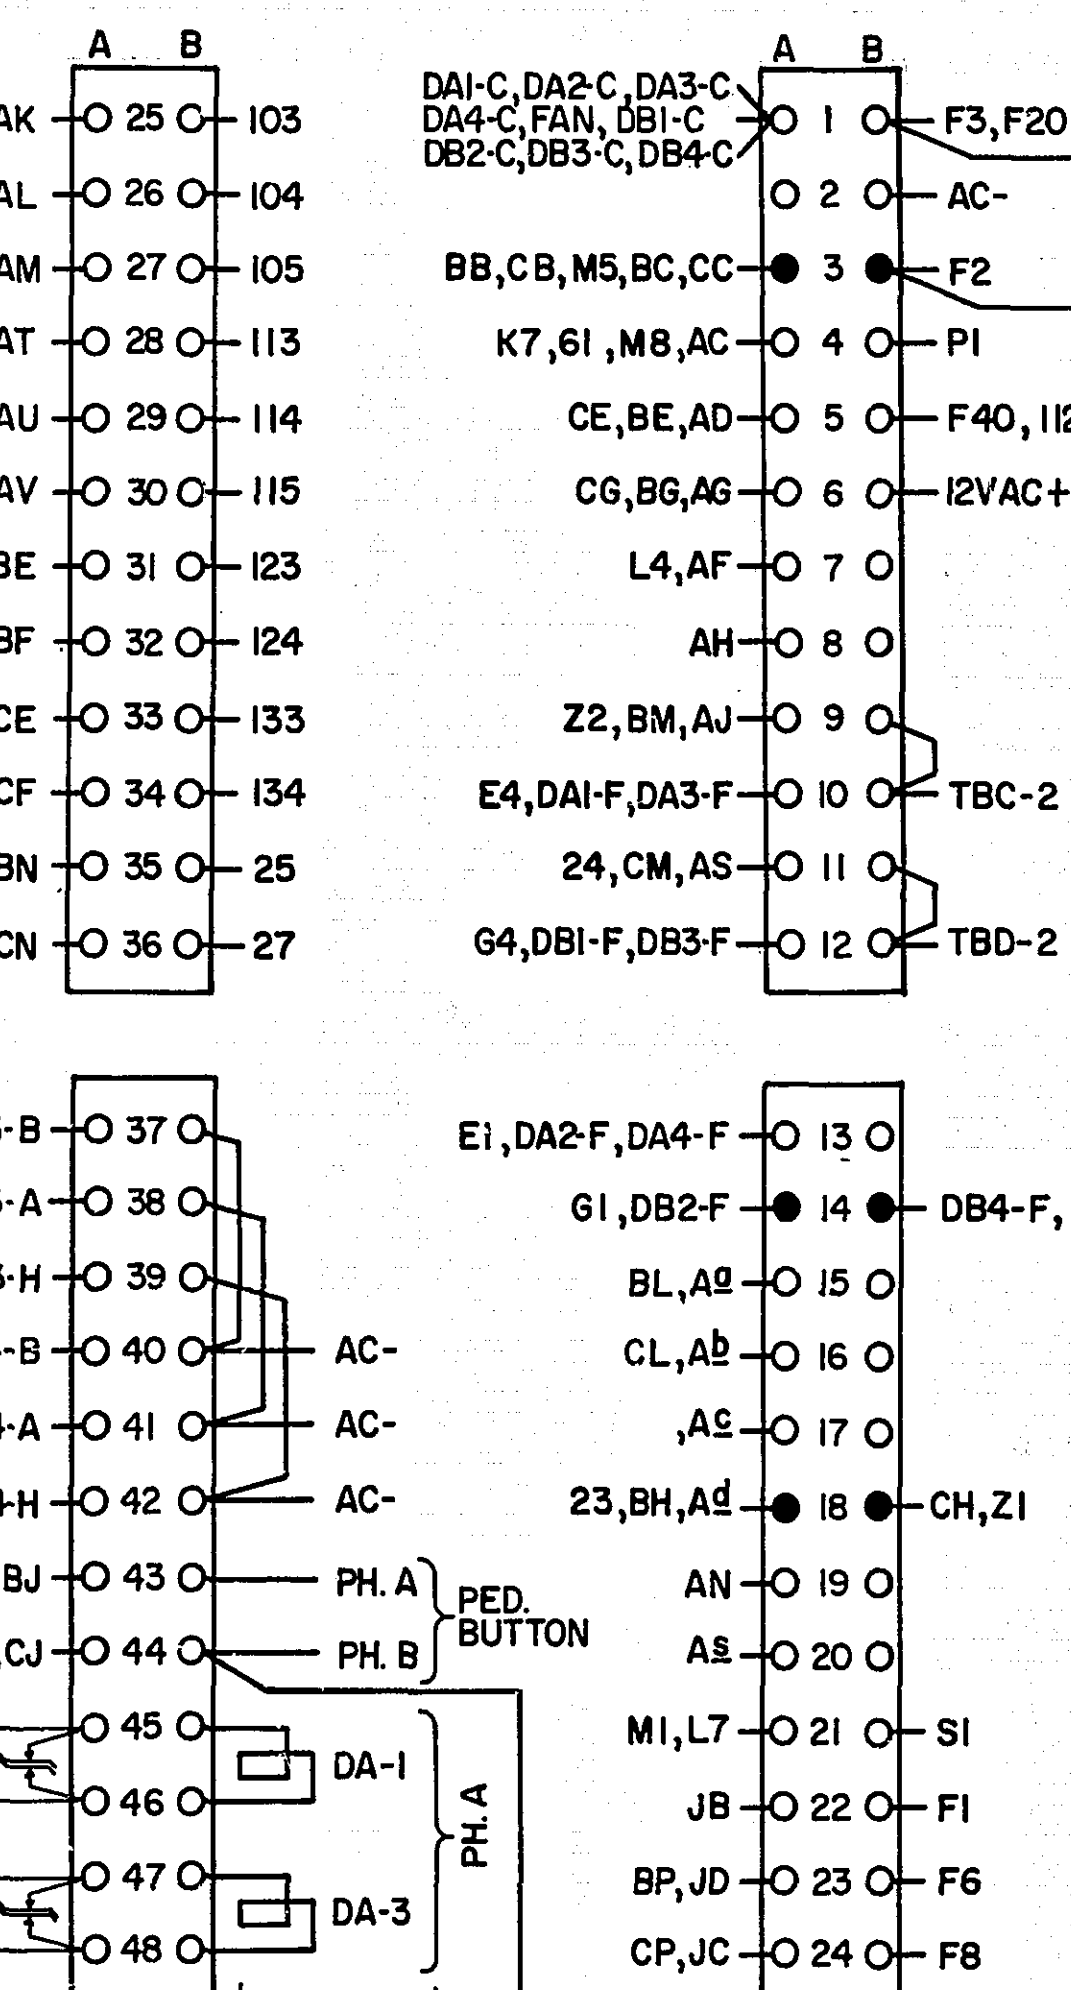
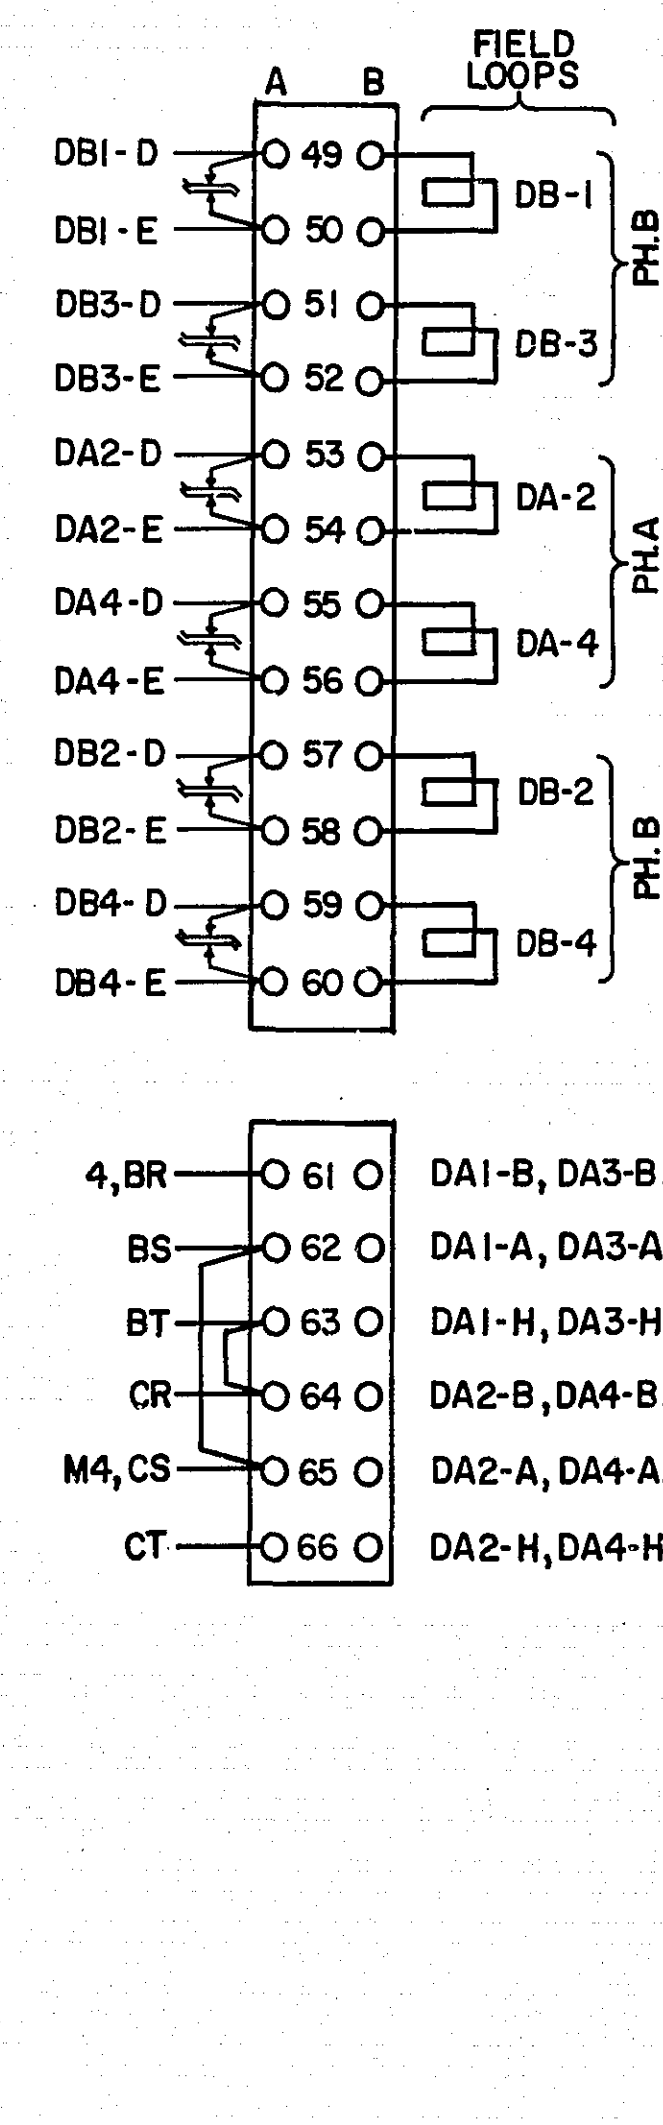
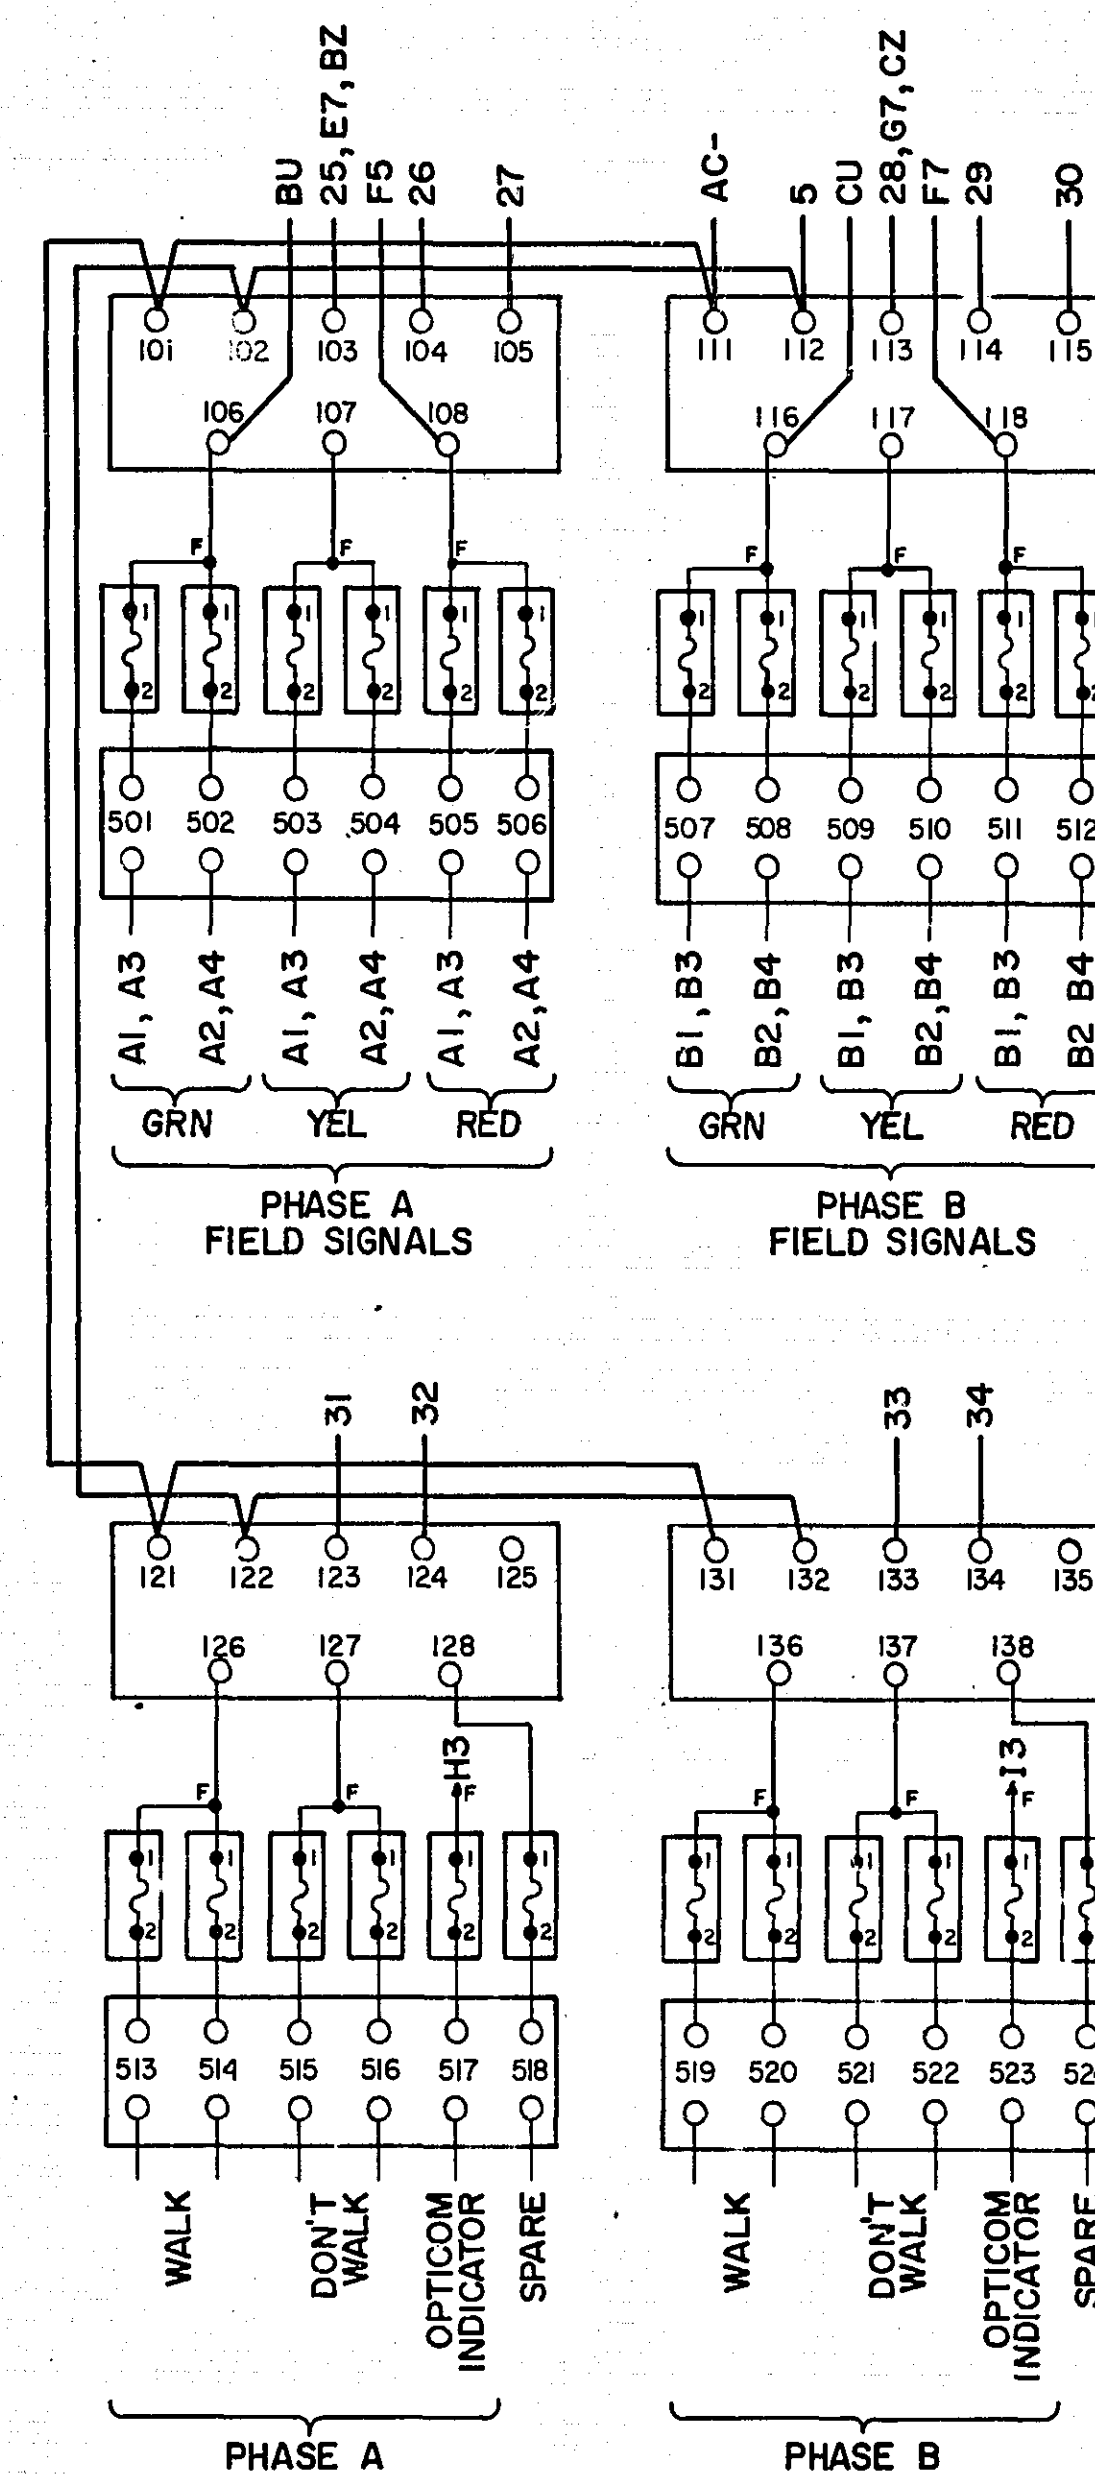
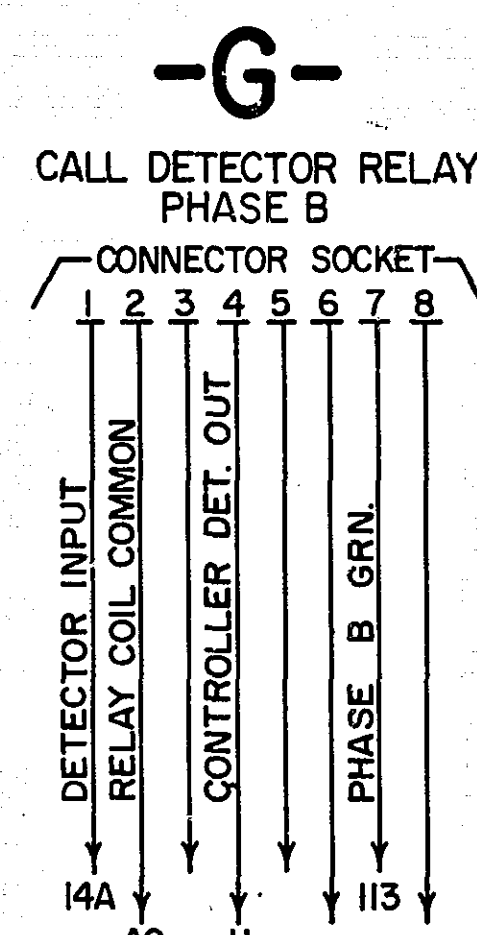
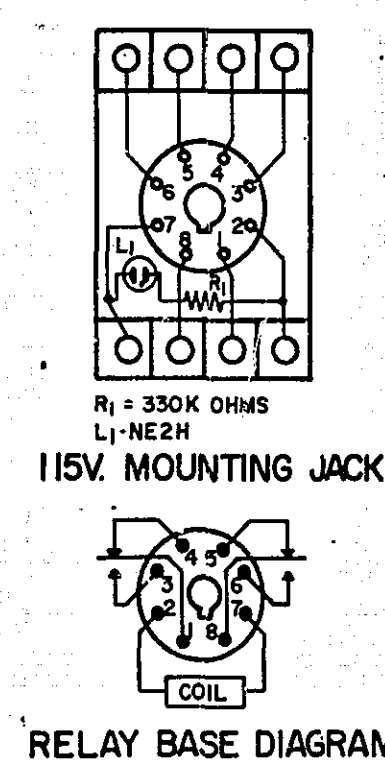
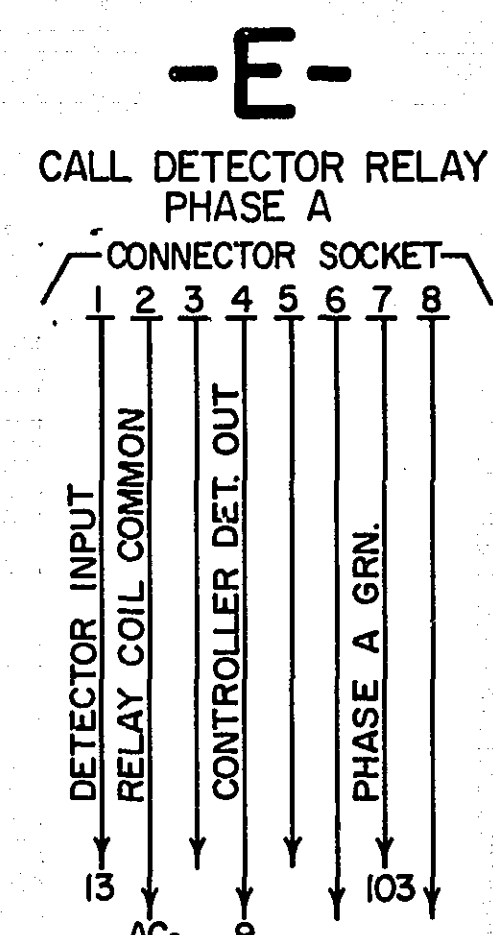
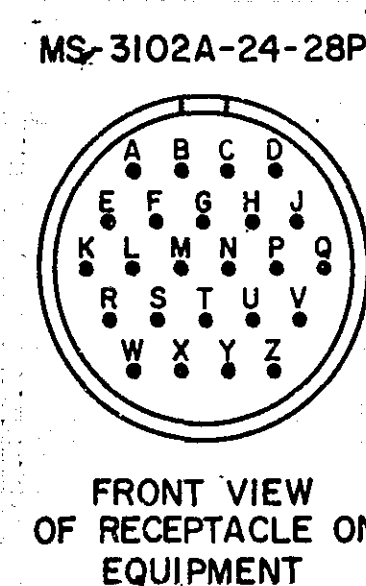
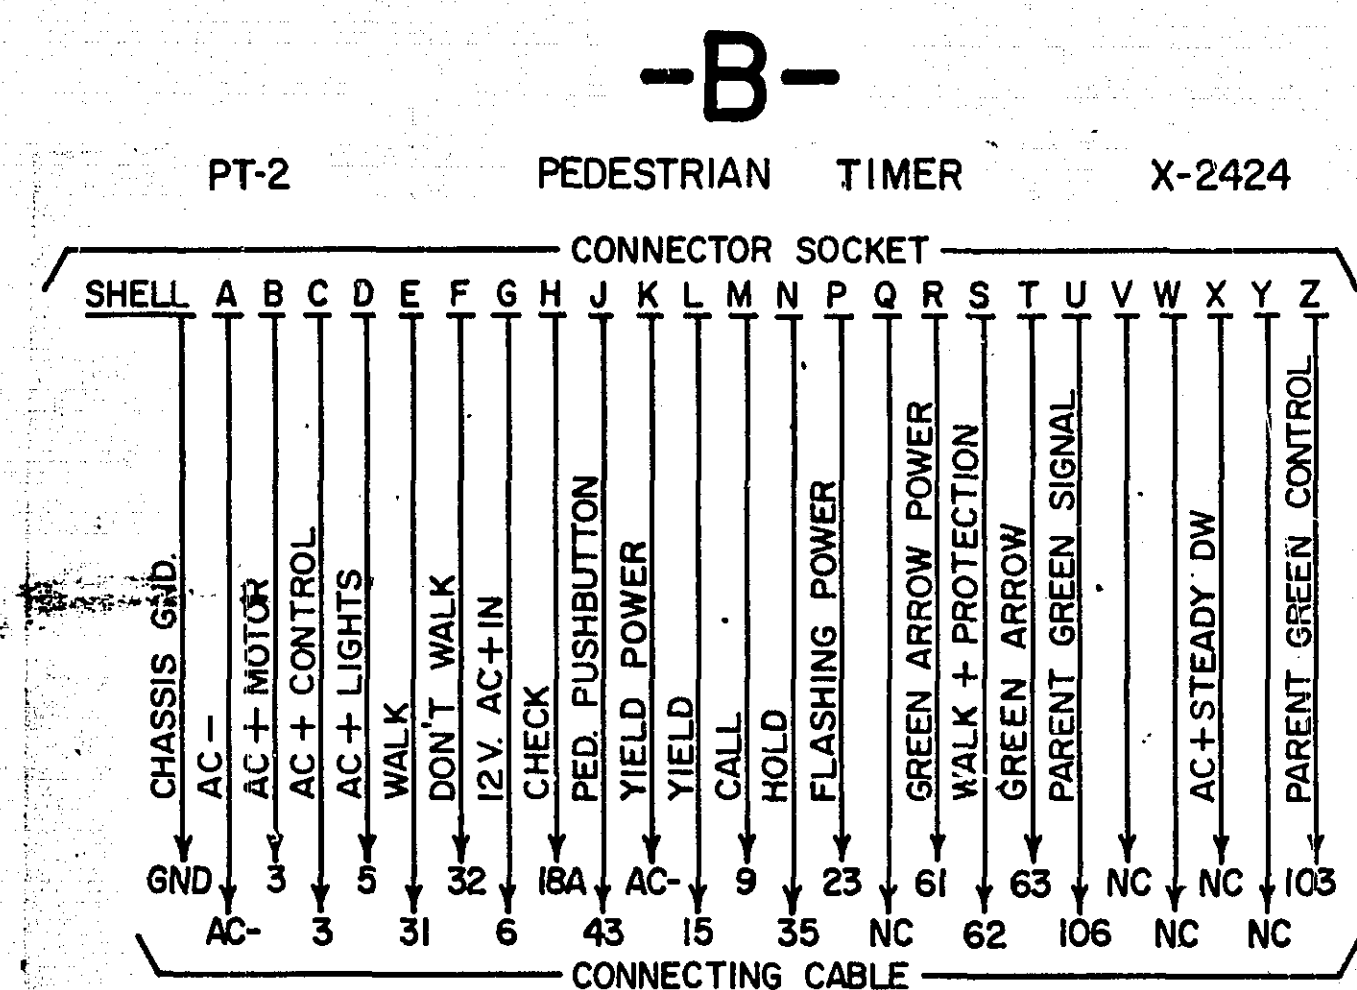
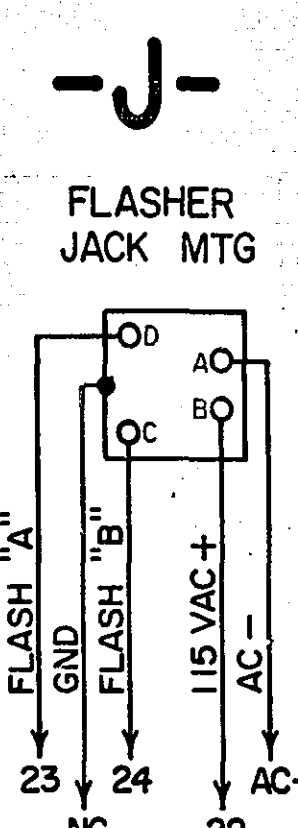
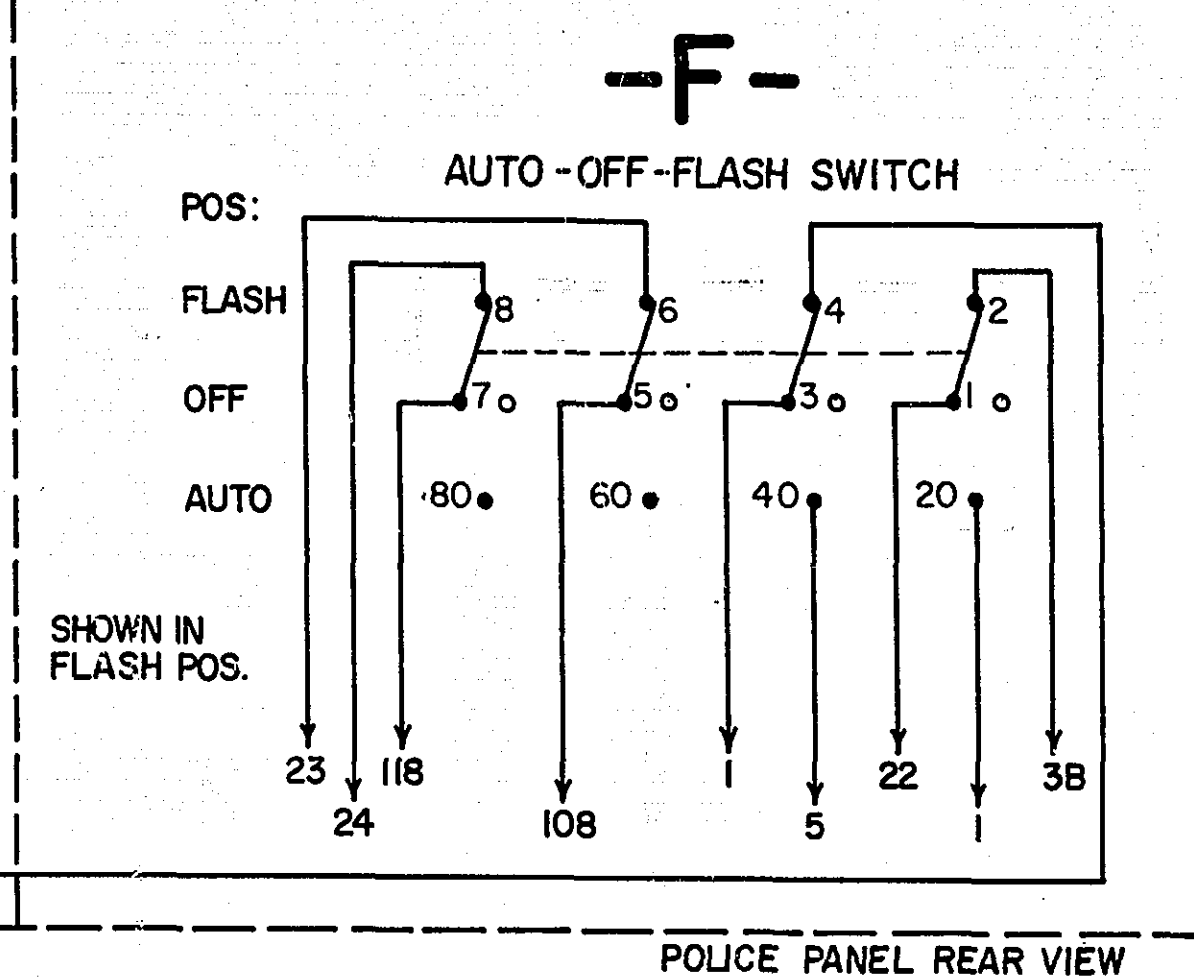
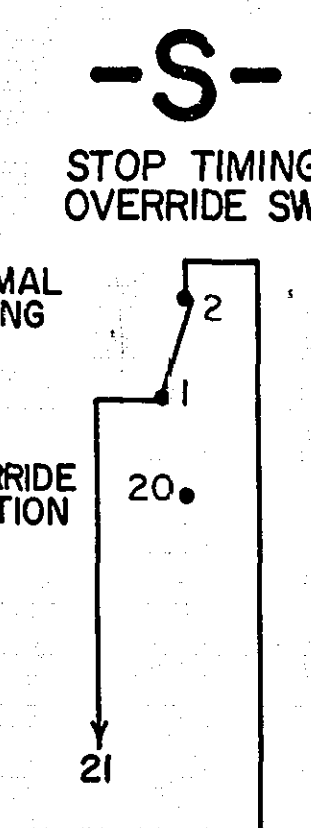
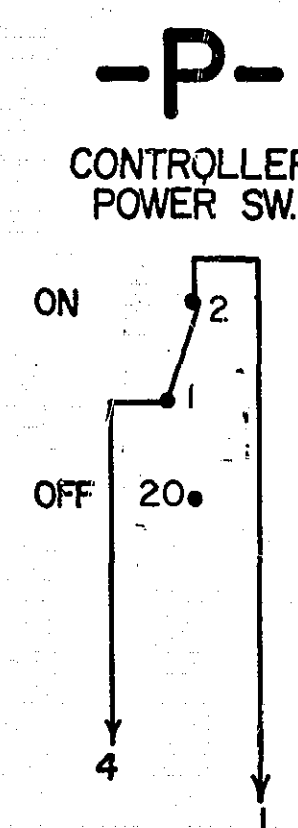
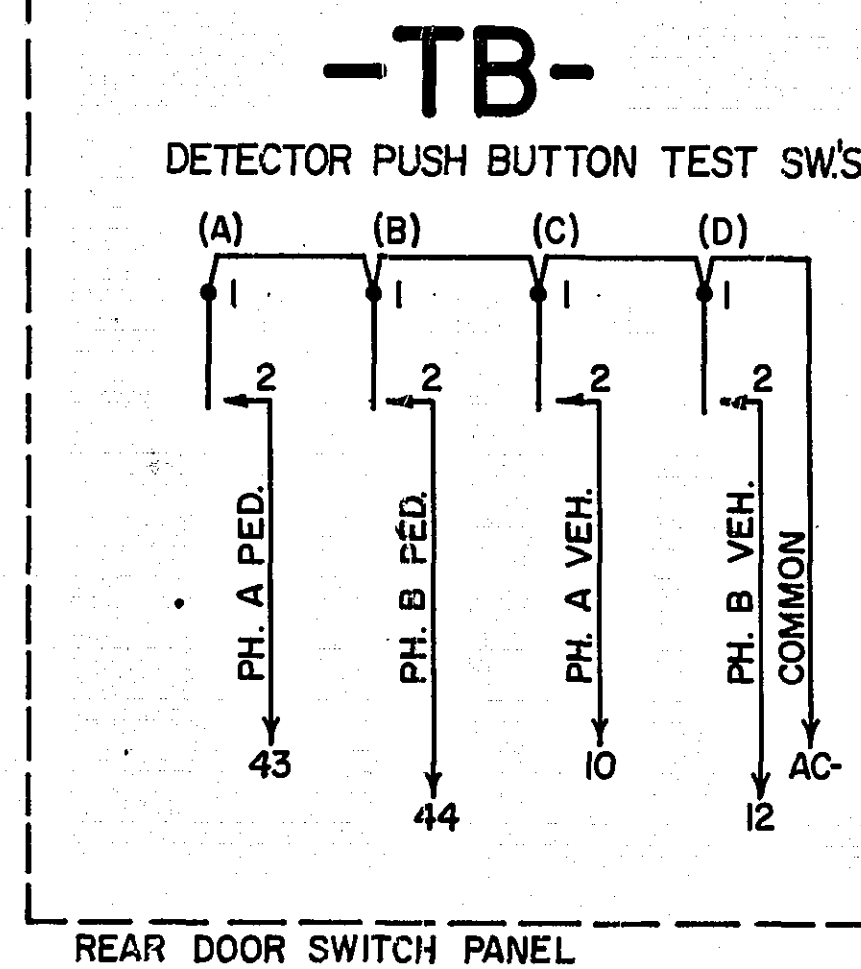
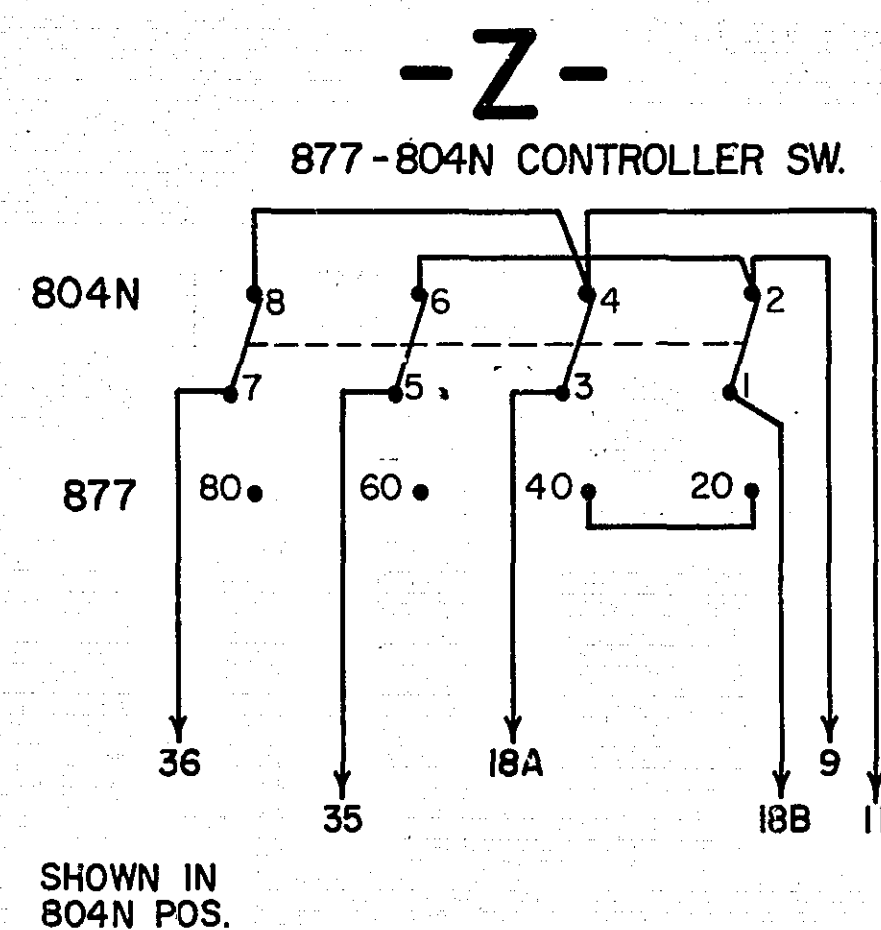
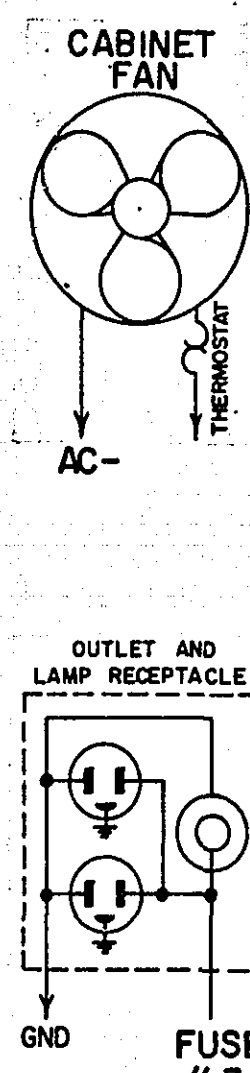
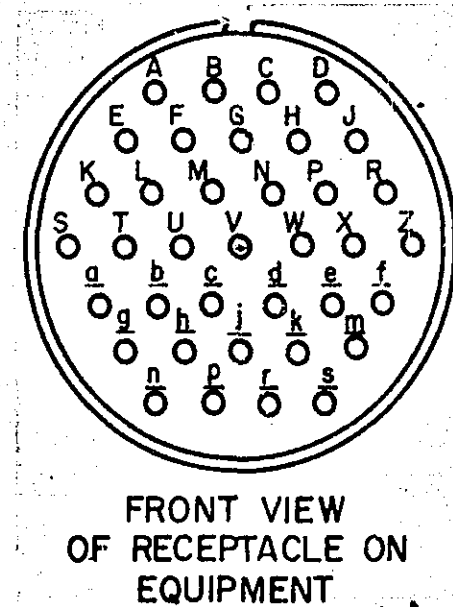


MICROFILMED
RAMSEY CO. ENGR
REVISED
1-30-76

MODEL 877 CONTROLLER IN M CABINET 2-PT2, 8-LOOP AMPS, 2-CALL DET. RELAYS. (OPTICOM)		
RAMSEY COUNTY HWY. DEPT.		
DRAWN BY: R.W.W.	CHECKED BY: R.H.H.	DATE: 11-13-74
WHITE BEAR AVE. & COUNTY RD. C		TSM-741022