



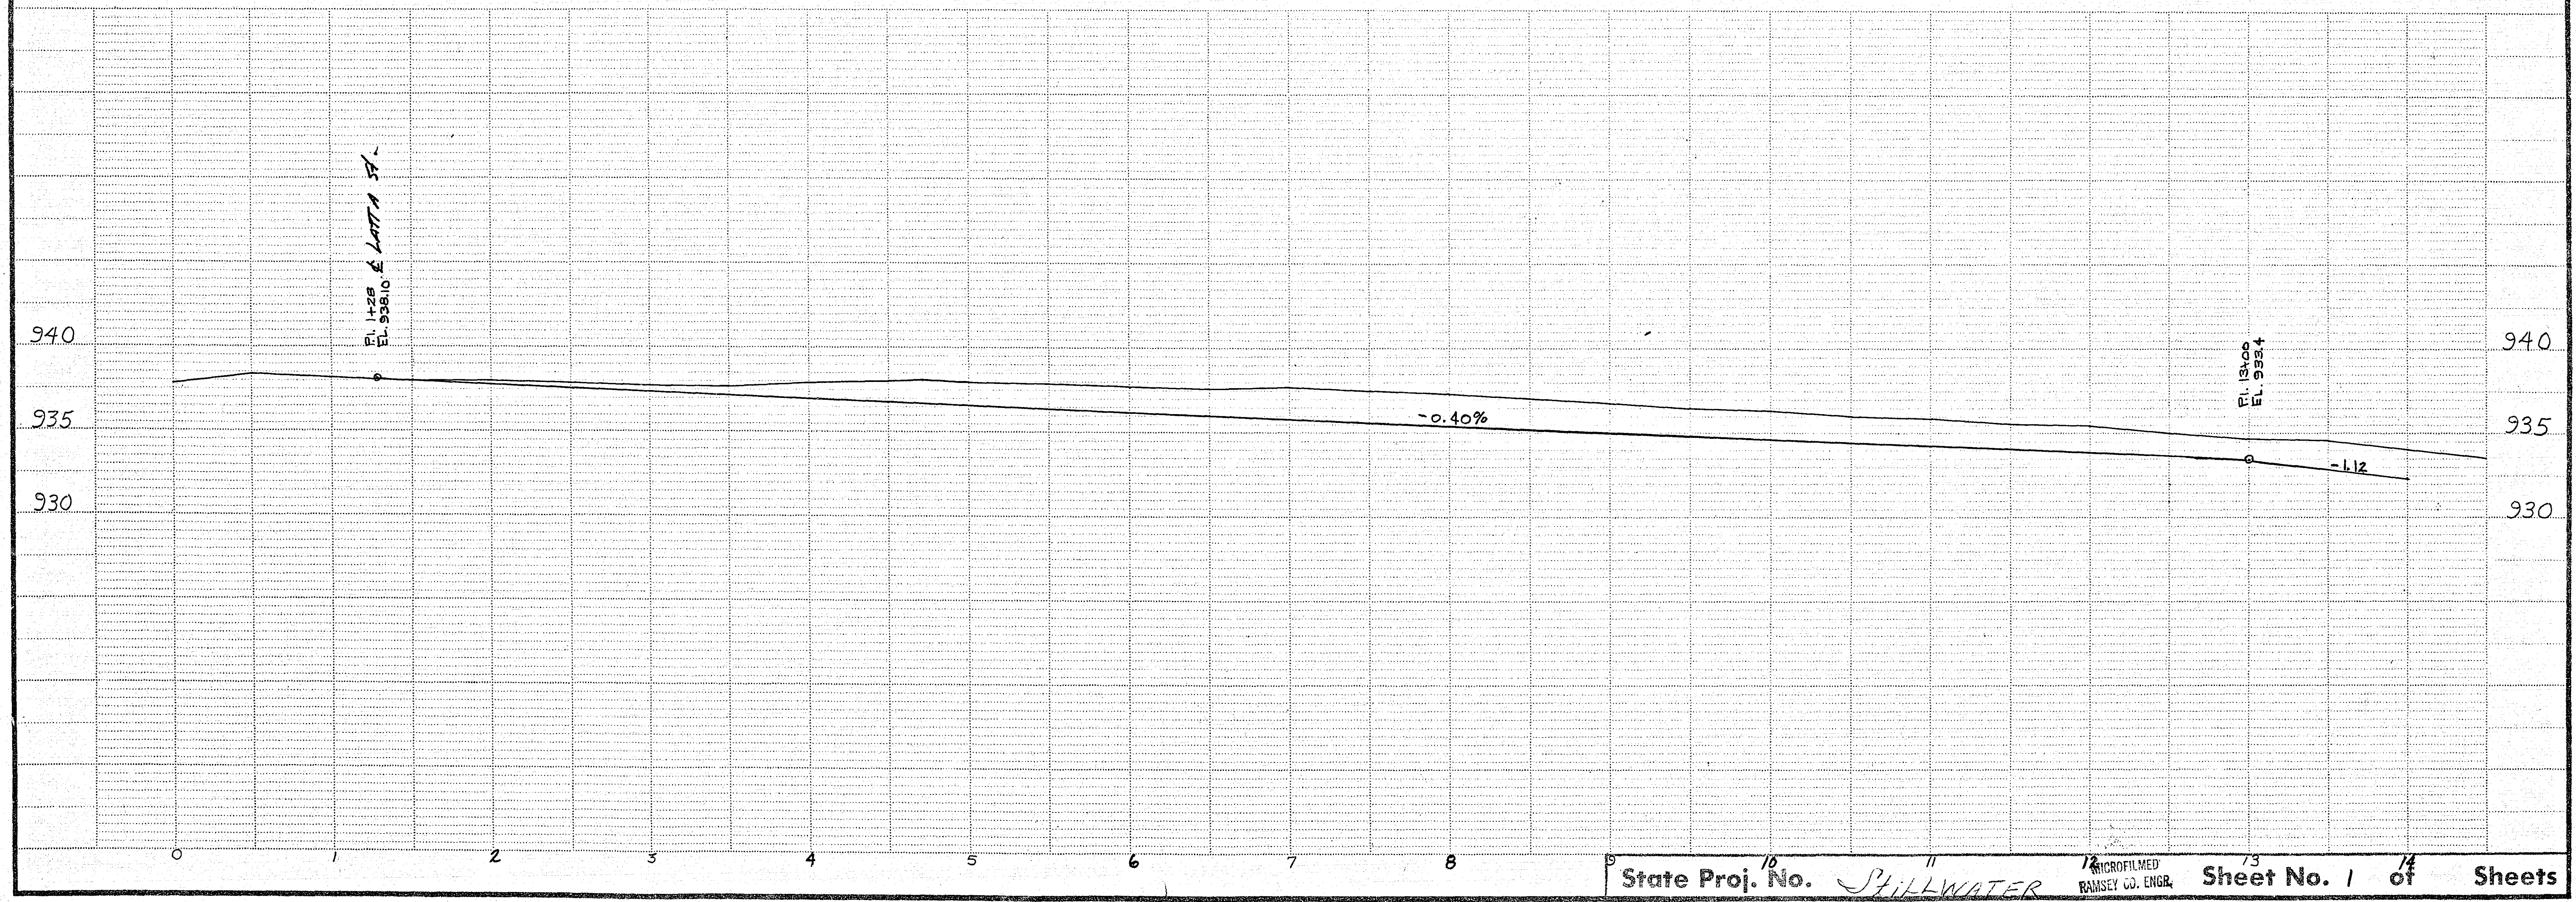

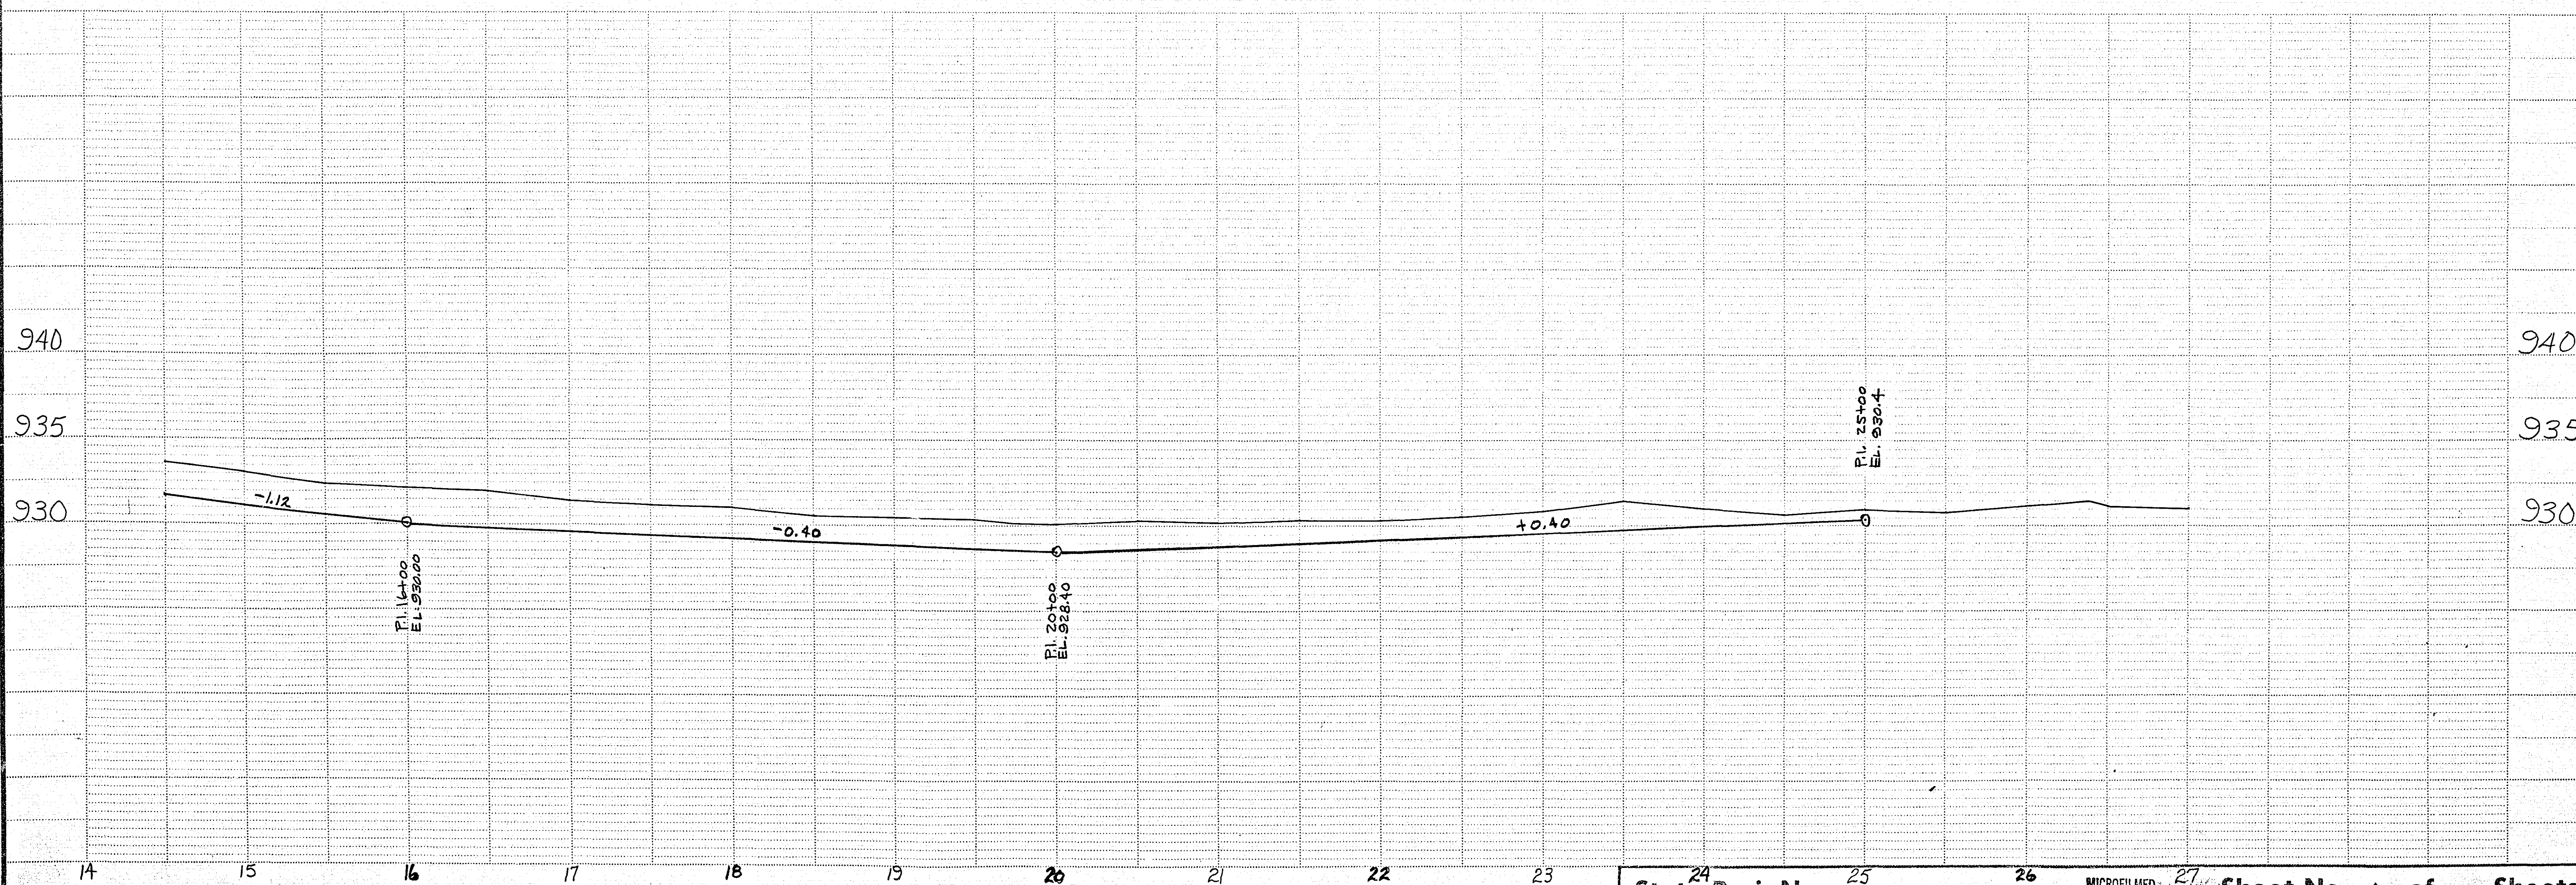

State Proj. No.

MICROFILMED  
RAMSEY CO. ENGR.

Sheet No. 2 of Sheets