



TYPICAL SECTION

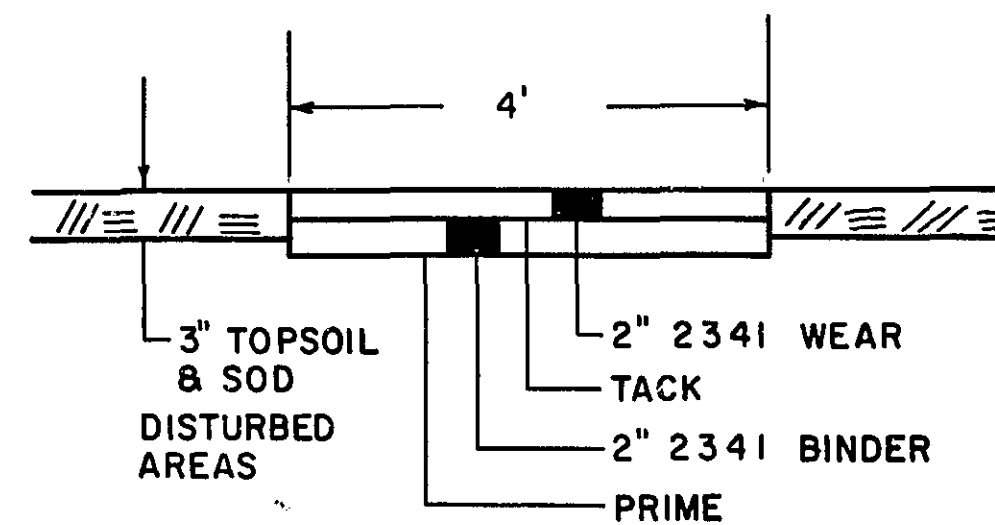

SCALE: 1" = 20'

- ① TEMPORARY SLOPE EASEMENT & CONSTRUCTION PERMIT OVER PROPERTY WITHIN 65' OF C. OF FAIRVIEW AVE.
- ② PERMANENT EASEMENT FOR WALKWAY PURPOSES OVER THE WESTERLY 7 FEET OF THE TANGENT PORTION AND TANGENT LINE EXTENDED SOUTHERLY OF LOT 1, BLOCK 1, ROSEVILLE CENTER FIRST ADDITION AND THE FOLLOWING DESCRIBED PART OF SAID LOT 1; BEGINNING AT A POINT 7 FEET EAST OF THE WEST LINE AND 100 FEET SOUTH OF THE NORTH LINE OF SAID LOT 1, BLOCK 1, ROSEVILLE CENTER FIRST ADDITION; THENCE SOUTHERLY TO A POINT 16 FEET EAST OF THE WEST LINE AND 150 FEET SOUTH OF THE NORTH LINE OF SAID LOT 1; THENCE SOUTHERLY TO A POINT 7 FEET EAST OF THE WEST LINE AND 210 FEET SOUTH OF THE NORTH LINE OF SAID LOT 1; THENCE NORTHERLY PARALLEL TO THE WEST LINE OF SAID LOT 1, BLOCK 1, ROSEVILLE CENTER FIRST ADDITION TO THE POINT OF BEGINNING.
- ③ PERMANENT EASEMENT FOR WALKWAY PURPOSES OVER WEST 4.5 FEET OF LOT 12, BLOCK 1; FAIRVIEW HILLS.

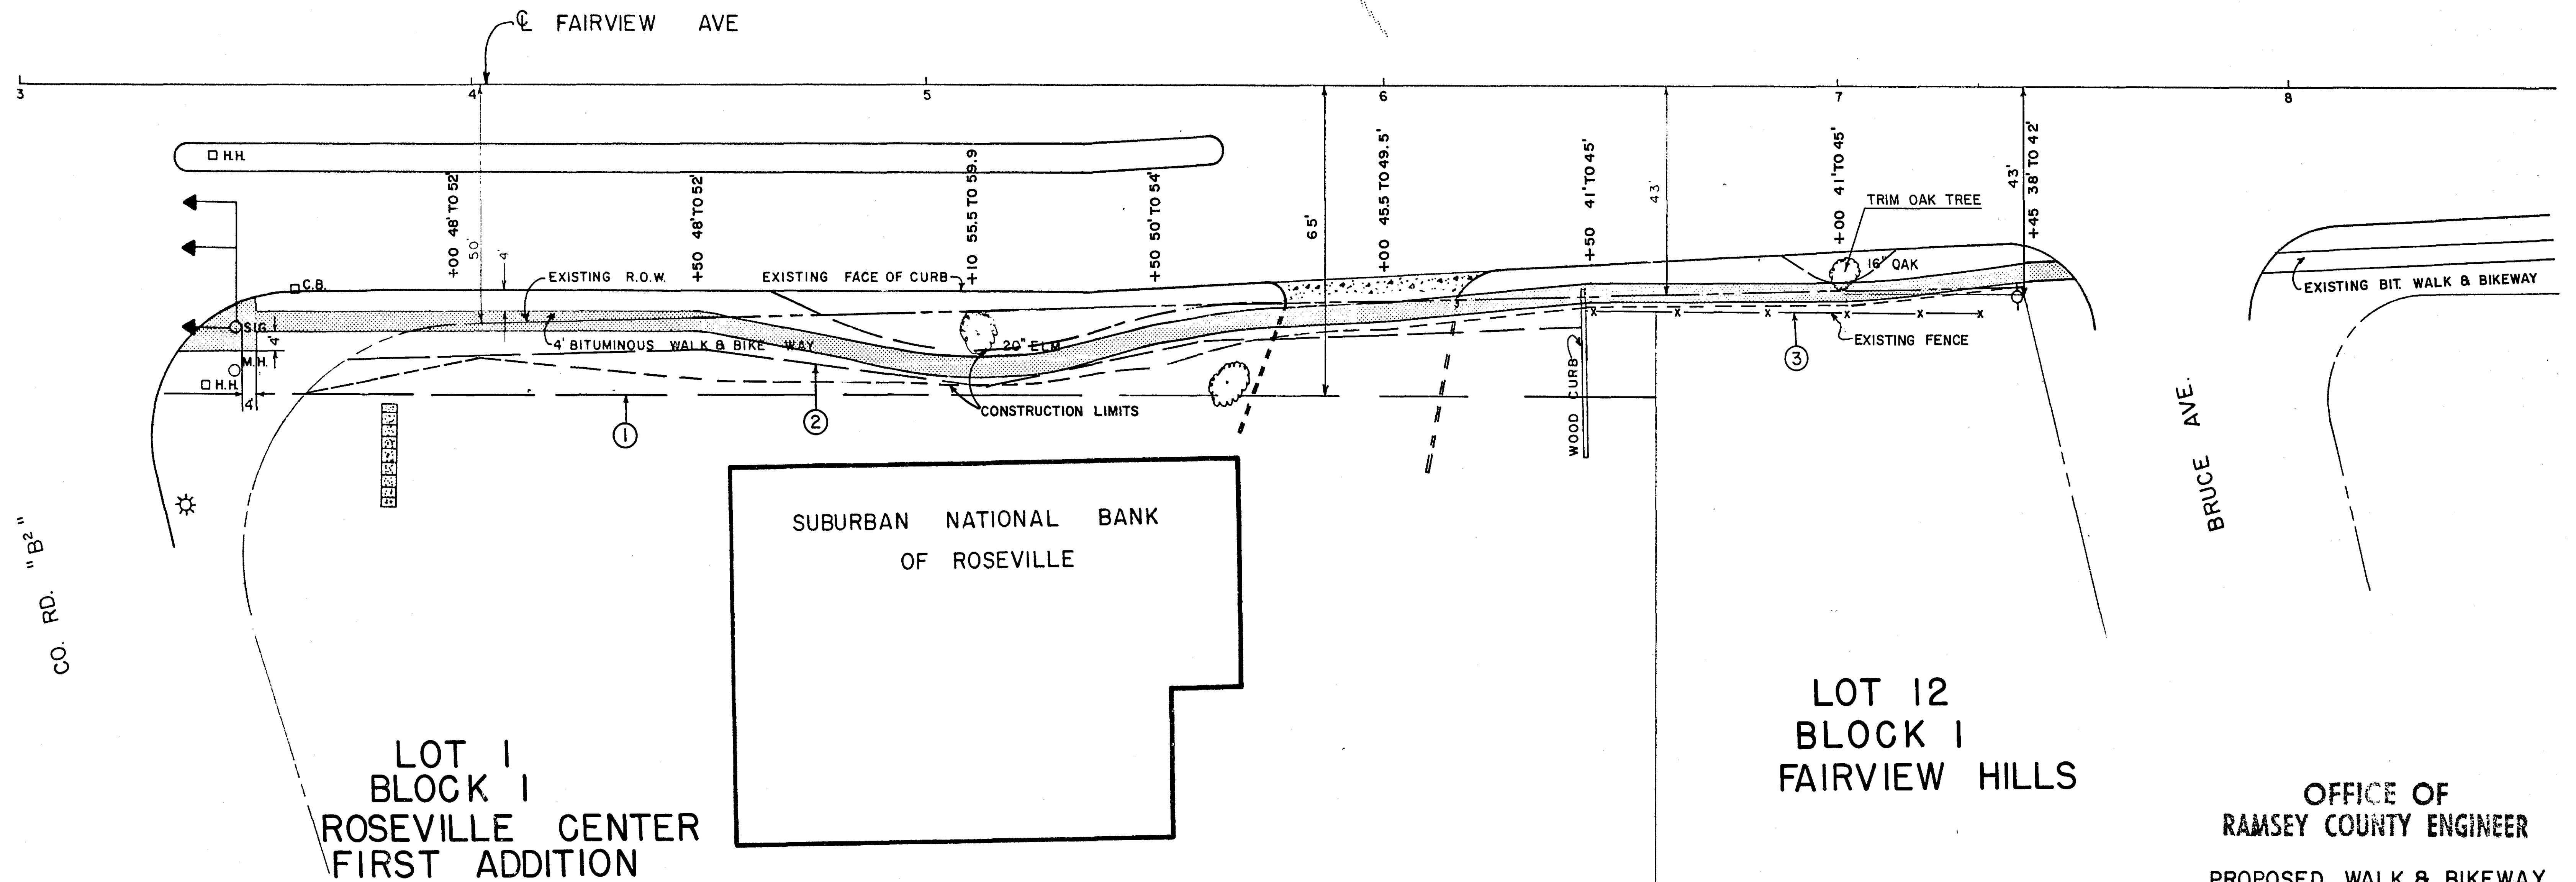

OFFICE OF
RAMSEY COUNTY ENGINEER

PROPOSED WALK & BIKEWAY
FAIRVIEW AVENUE

3-7-74

REV. 8-9-74

Fed. Proj. No.

+45

7+00

+50

6+00

+50

5+00

+50

4+00

3+50

TOP OF CURB

67.31

66.75

66.09

65+00

ENT.

64.63

63.66

62.47

61.45

60.22

2:1

State Proj. No. FAIRVIEW AVE

MICROFILMED
RAMSEY CO. ENGR.

Sheet No. 2 of 2 Sheets

18-113

FUNCTIONAL CROSS SECTION - OPEN DOTTED
H. A. ROGERS CO. - MINNEAPOLIS, ST. PAUL