



SCALE: 1"=200'

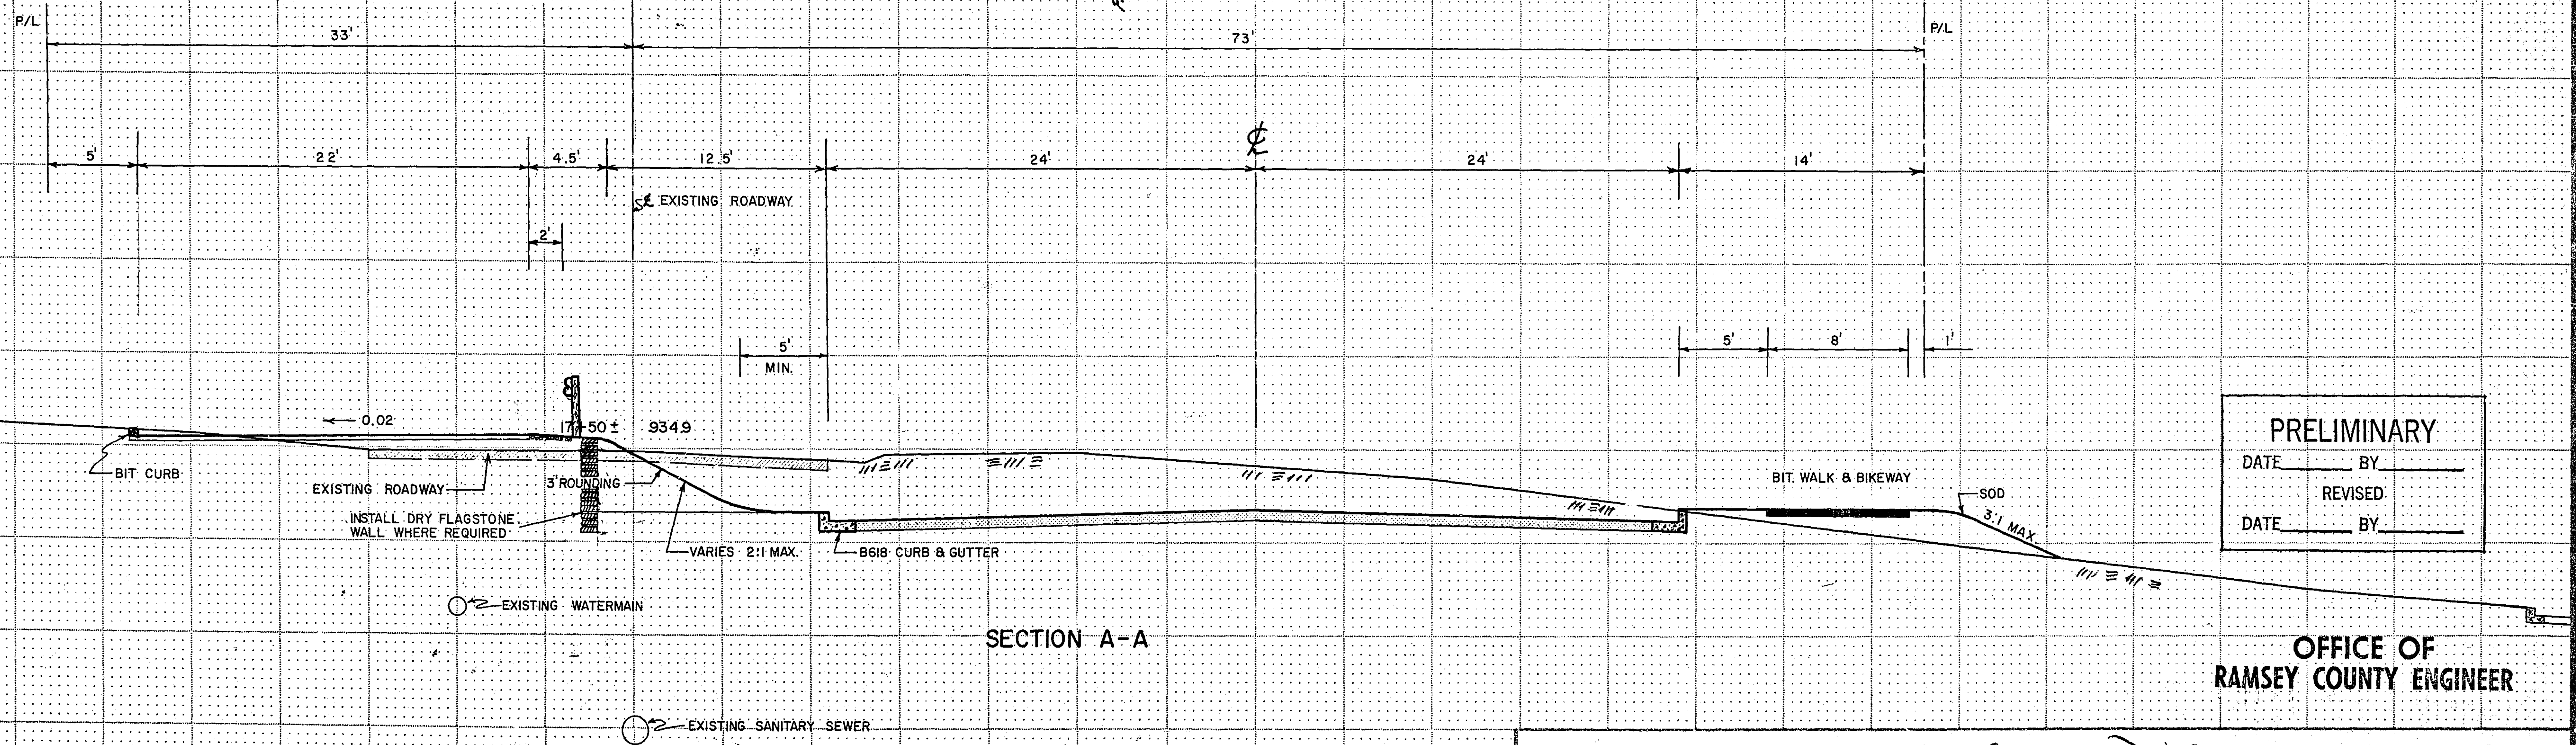




SECTION A-A

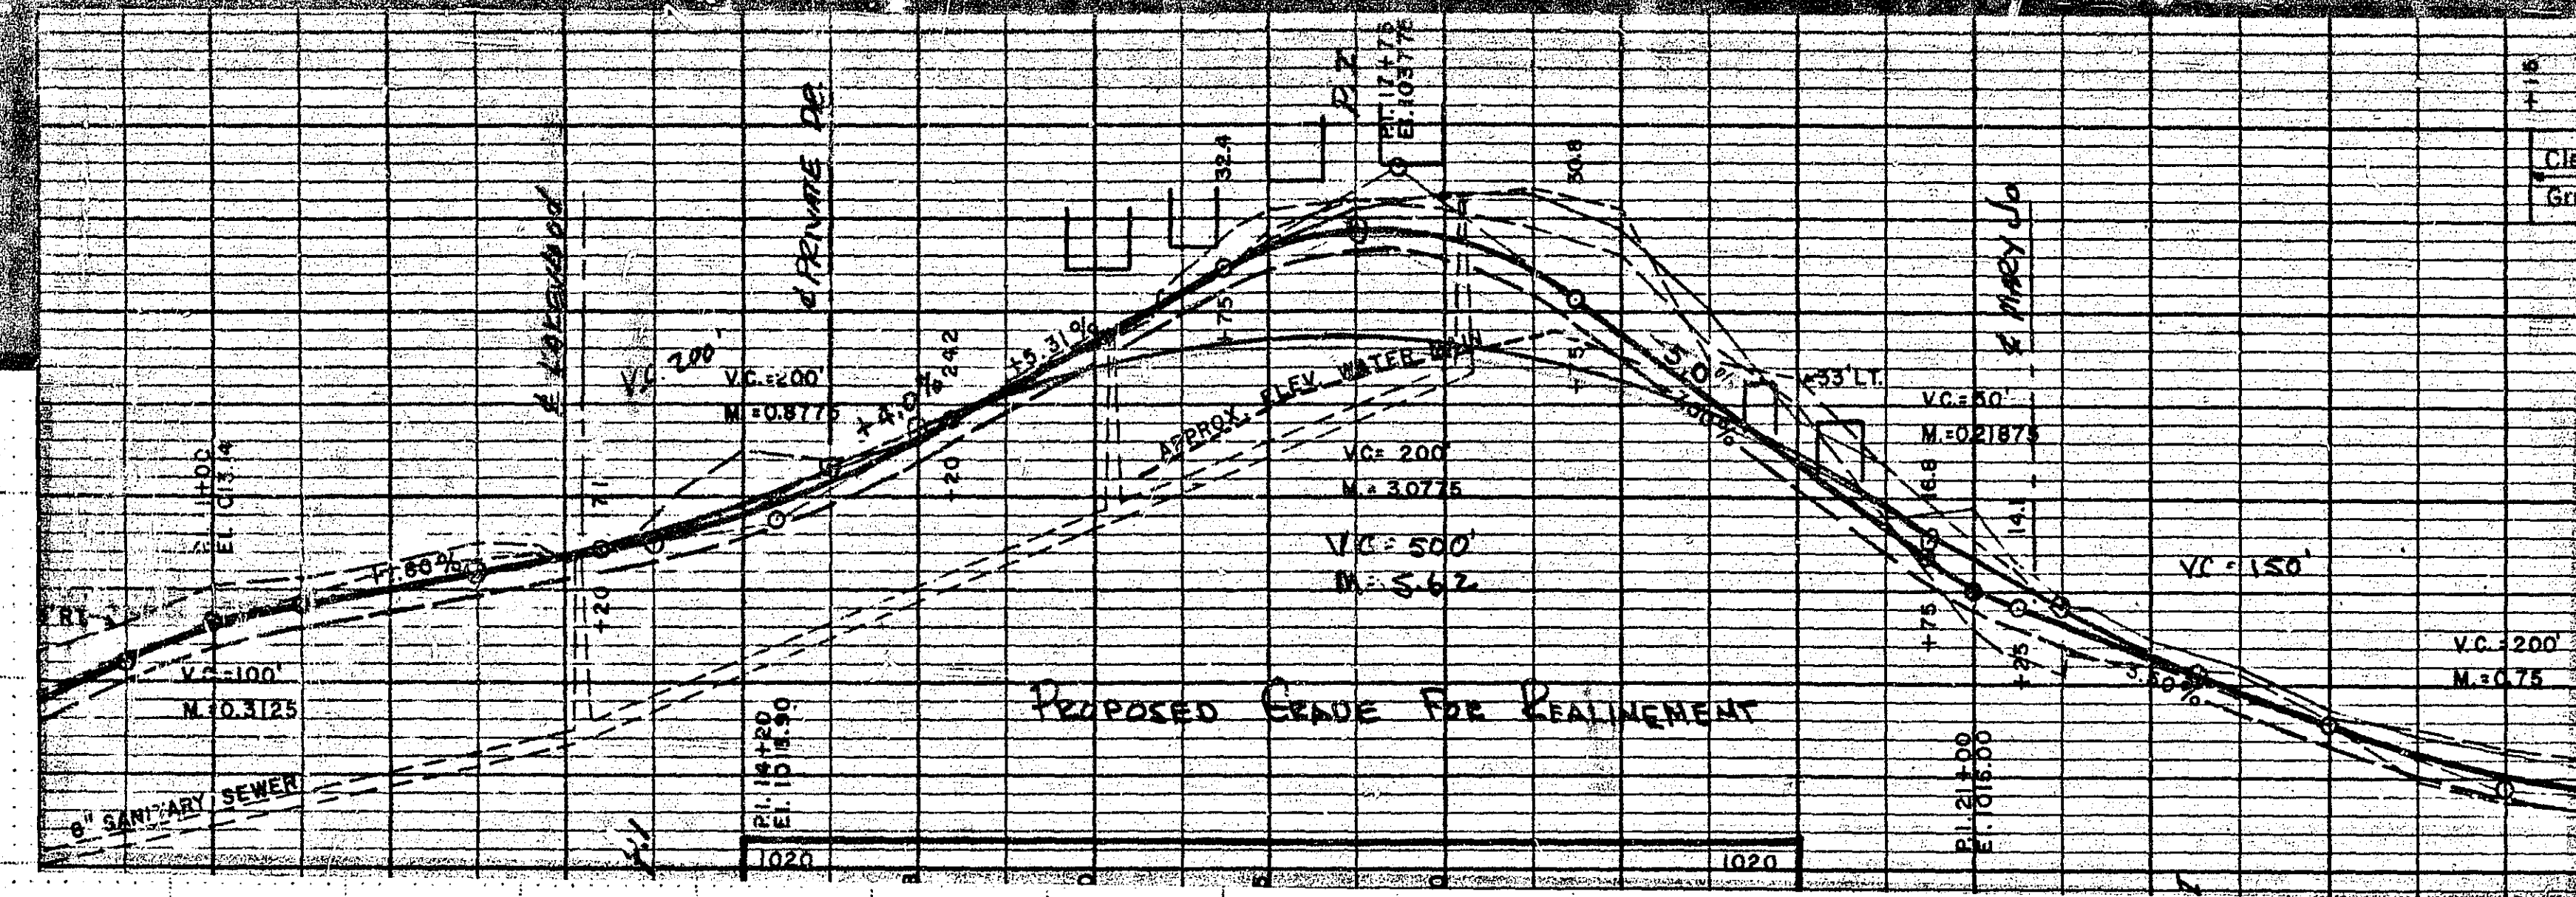

PRELIMINARY
 DATE _____ BY _____
 REVISED _____
 DATE _____ BY _____

OFFICE OF
 RAMSEY COUNTY ENGINEER

FUNCTIONAL CROSS SECTION - OPEN DOTTED
 11. A. 103424 G. 11/10/1945 31. 5411

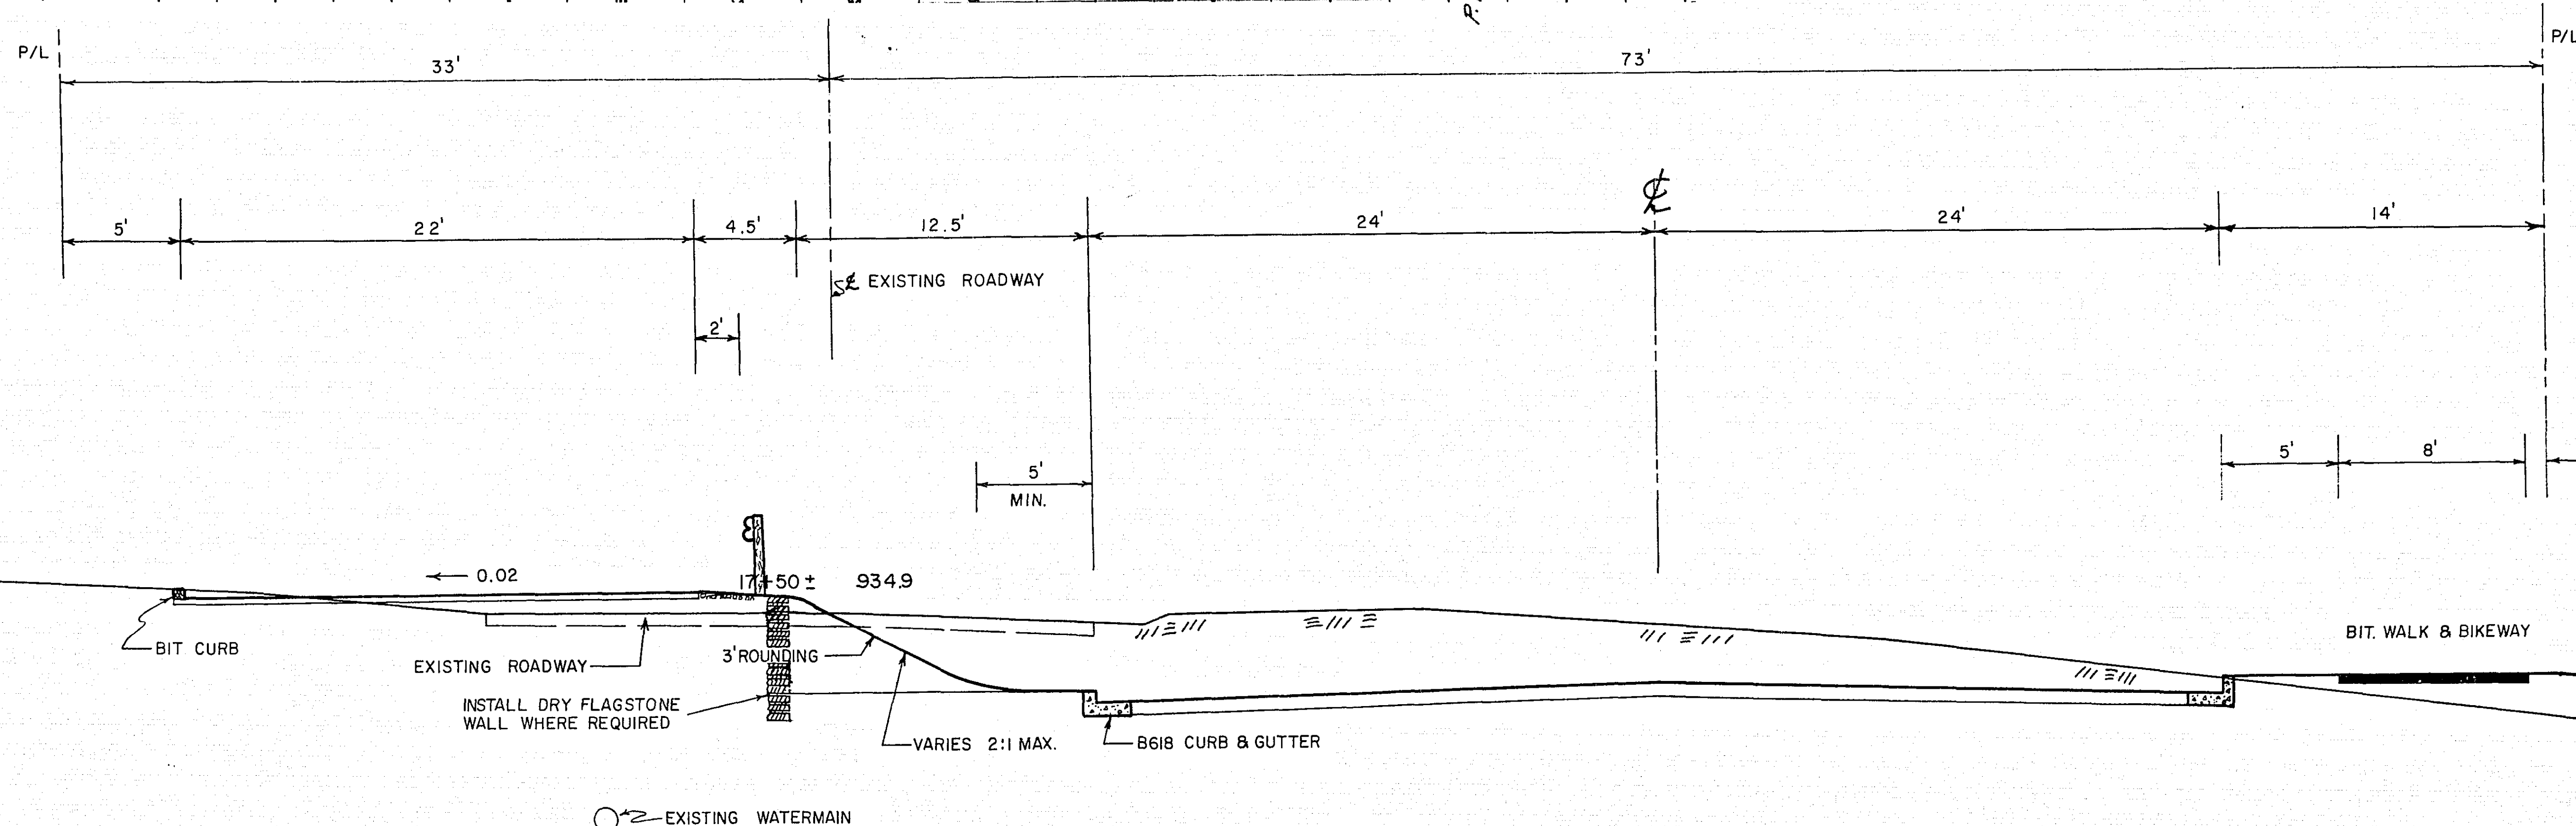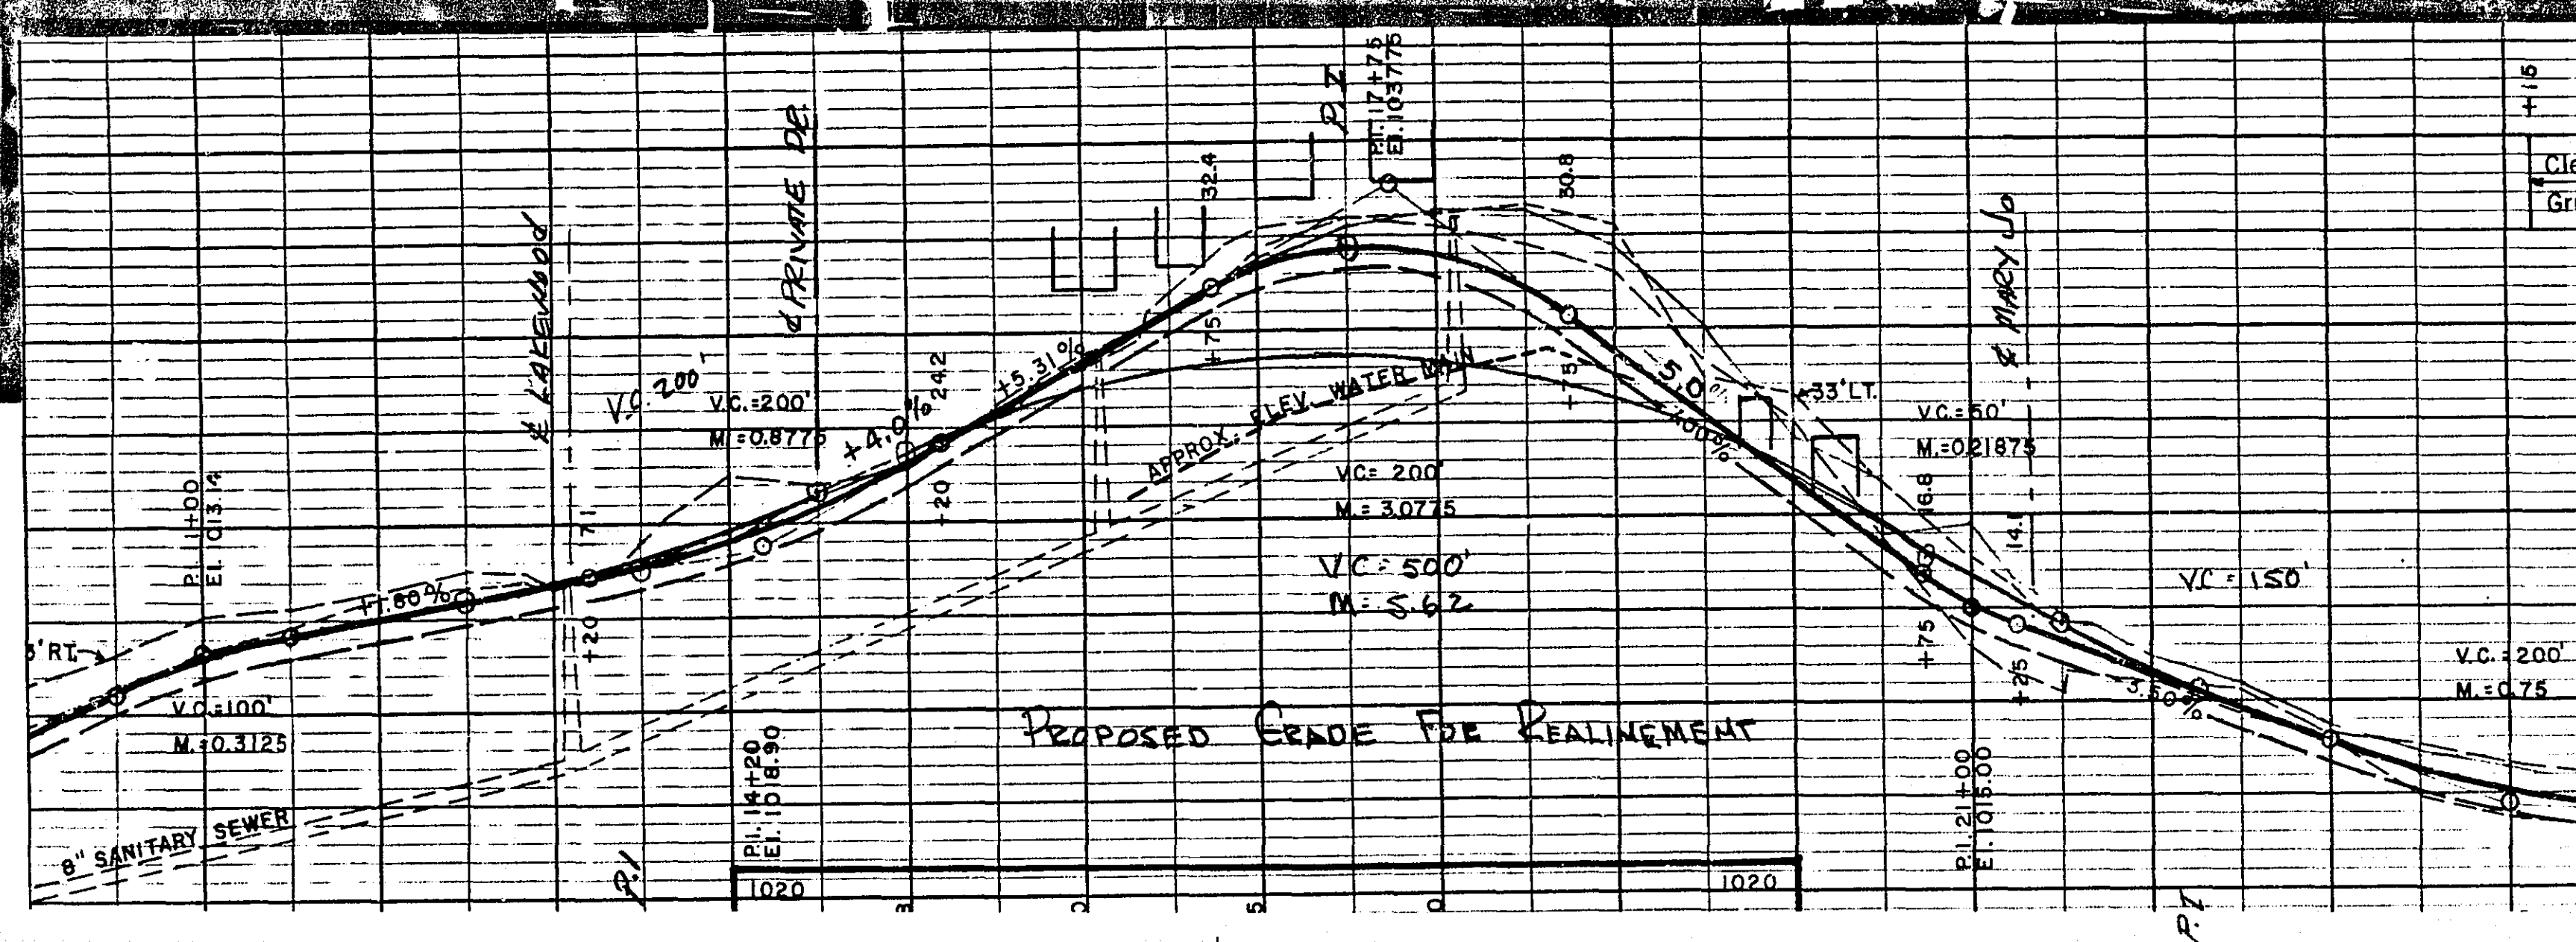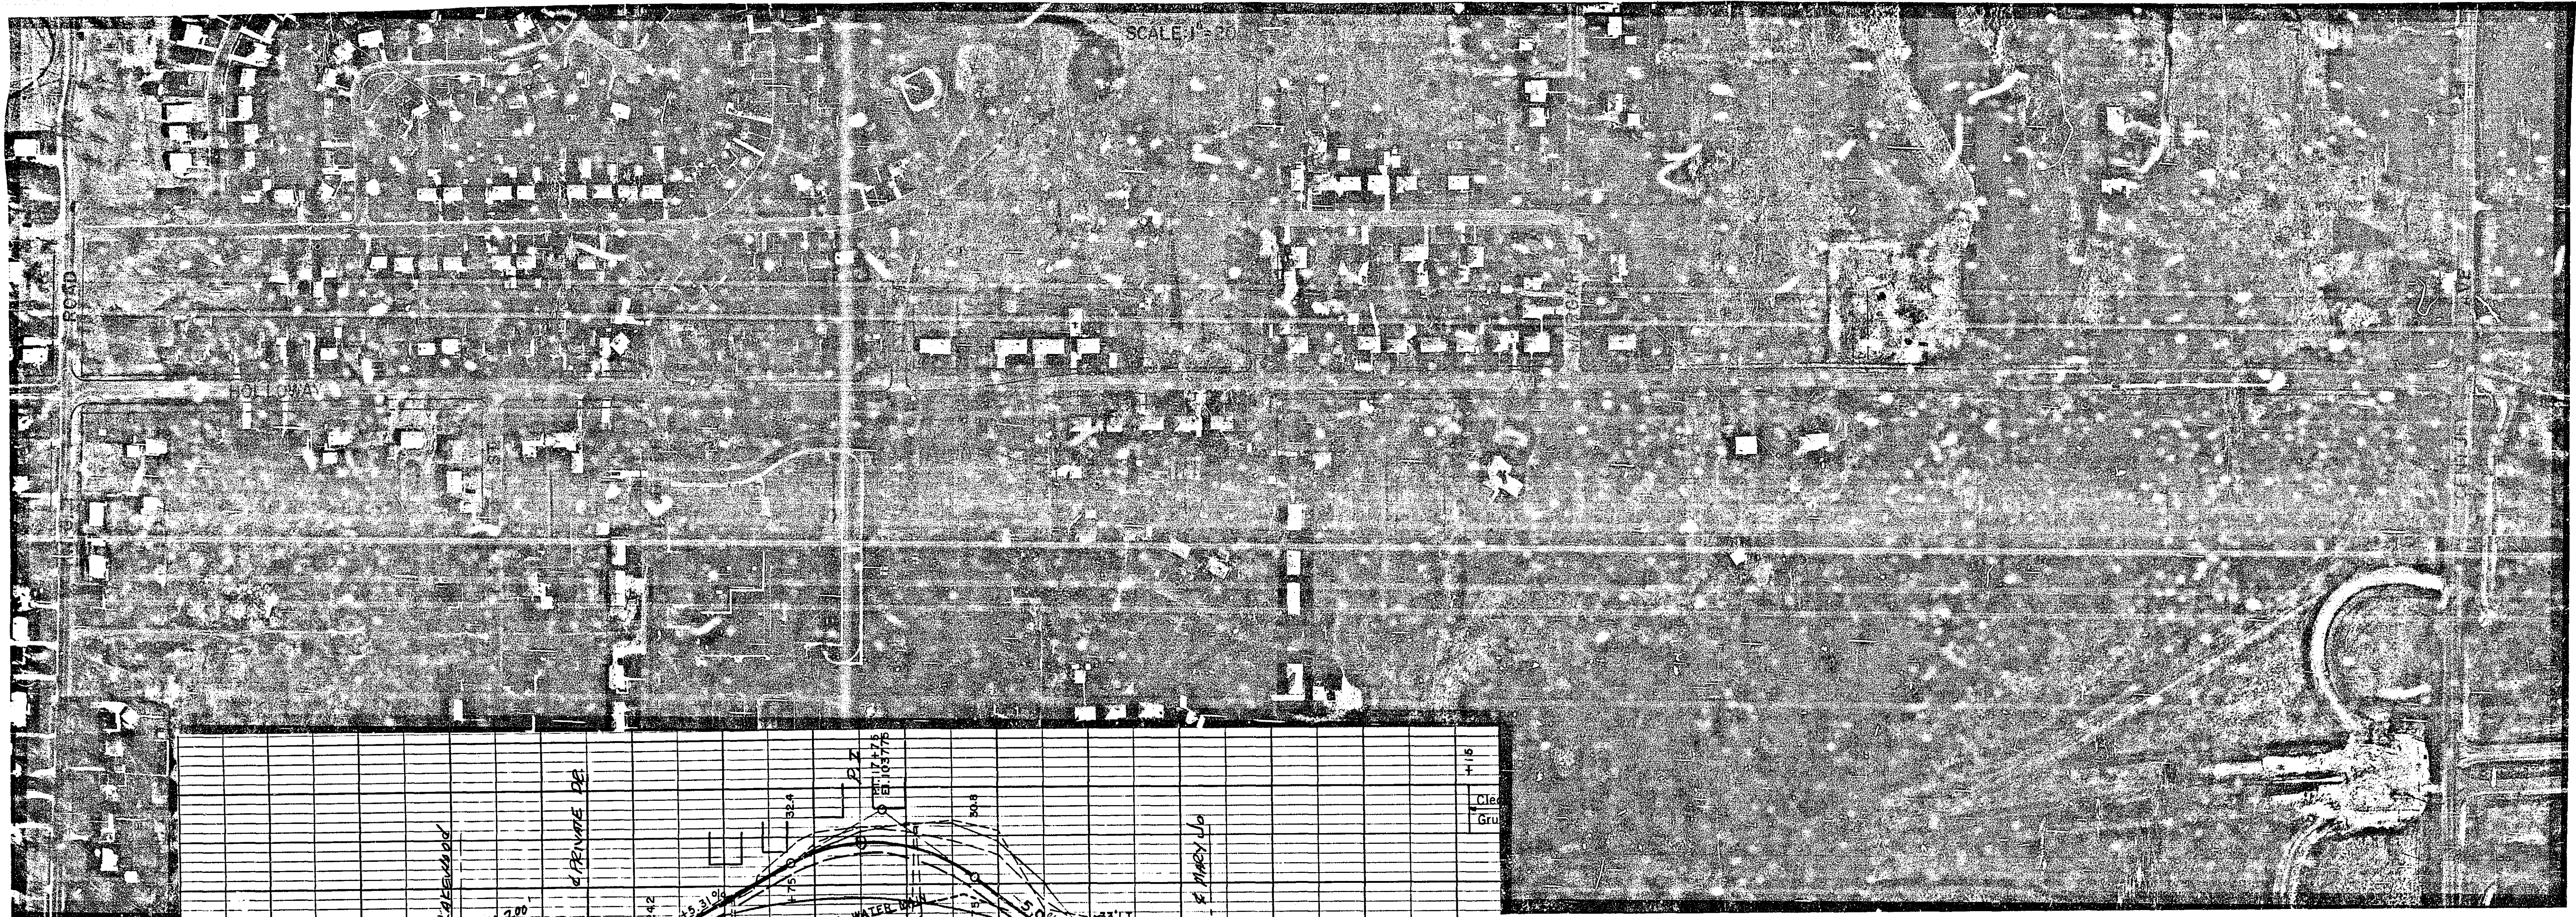

SECTION A-A

PRELIMINARY	
DATE	BY
REVISED	
DATE	BY

OFFICE OF
RAMSEY COUNTY ENGINEER

HOLLOWAY AVE ()