

PLANS SYMBOLS


STATE LINE	-----
COUNTY LINE	-----
TOWNSHIP OR RANGE LINE	-----
SECTION LINE	-----
QUARTER LINE	-----
SIXTEENTH LINE	-----
RIGHT OF WAY LINE	-----
PRESENT RIGHT OF WAY LINE	-----
CONTROL OF ACCESS LINE	-----
PROPERTY LINE (Except Land Lines)	-----
VACATED PLATTED PROPERTY	-----
CORPORATE OR CITY LIMITS	-----
TRUNK HIGHWAY CENTER LINE	-----
RETAINING WALL	-----
RAILROAD	-----
RAILROAD RIGHT OF WAY LINE	-----
RIVER OR CREEK	-----
DRY RUN	-----
DRAINAGE DITCH	-----
DRAIN TILE	-----
CULVERT	-----
DROP INLET	-----
GUARD RAIL	-----
BARBED WIRE FENCE	-----
WOVEN WIRE FENCE	-----
CHAIN LINK FENCE	-----
RAILROAD SNOW FENCE	-----
STONE WALL OR FENCE	-----
HEDGE	-----
RAILROAD CROSSING SIGN	-----
RAILROAD CROSSING BELL	-----
ELECTRIC WARNING SIGN	-----
CROSSING GATE	-----
MEANDER CORNER	-----

SPRINGS	-----
MARSH	-----
TIMBER	-----
ORCHARD	-----
BRUSH	-----
NURSERY	-----
CATCH BASIN	-----
FIRE HYDRANT	-----
CATTLE GUARD	-----
OVERPASS (Highway Over)	-----
UNDERPASS (Highway Under)	-----
BRIDGE	-----
BUILDING (One Story Frame)	-----
F FRAME	-----
S STONE	-----
B BRICK	-----
IRON PIPE OR ROD	-----
MONUMENT (STONE, CONCRETE, OR METAL)	-----
WOODEN HUB	-----
GRAVEL PIT	-----
SAND PIT	-----
BORROW PIT	-----
ROCK QUARRY	-----

UTILITIES SYMBOLS

POWER POLE LINE	-----
TELEPHONE OR TELEGRAPH POLE LINE	-----
JOINT TELEPHONE AND POWER ON POWER POLES	-----
ON TELEPHONE POLES	-----
ANCHOR	-----
STEEL TOWER	-----
STREET LIGHT	-----
PEDESTAL TELEPHONE CABLE TERMINAL	-----
GAS MAIN	-----
WATER MAIN	-----

CONDUIT	-----
TELEPHONE CABLE IN CONDUIT	-----
ELECTRIC CABLE IN CONDUIT	-----
TELEPHONE MANHOLE	-----
ELECTRIC MANHOLE	-----
BURIED TELEPHONE CABLE	-----
BURIED ELECTRIC CABLE	-----
AERIAL TELEPHONE CABLE	-----
SEWER, (SANITARY OR STORM)	-----
SEWER MANHOLE	-----

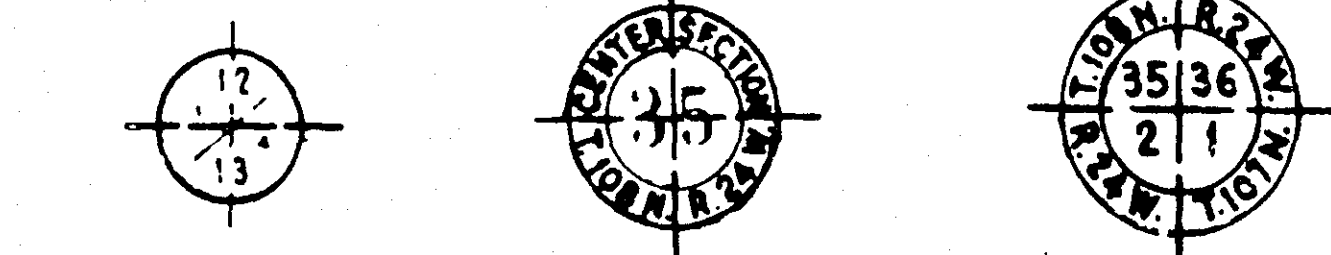


NOTE: SECTION NUMBER SHOWN FROM THE LEFT.

PIT DATA

PIT NO.	Located in
PIT NO.	Dead Haul
PIT NO.	Located in
PIT NO.	Dead Haul

CO. PROJ. NO. 70-44-M

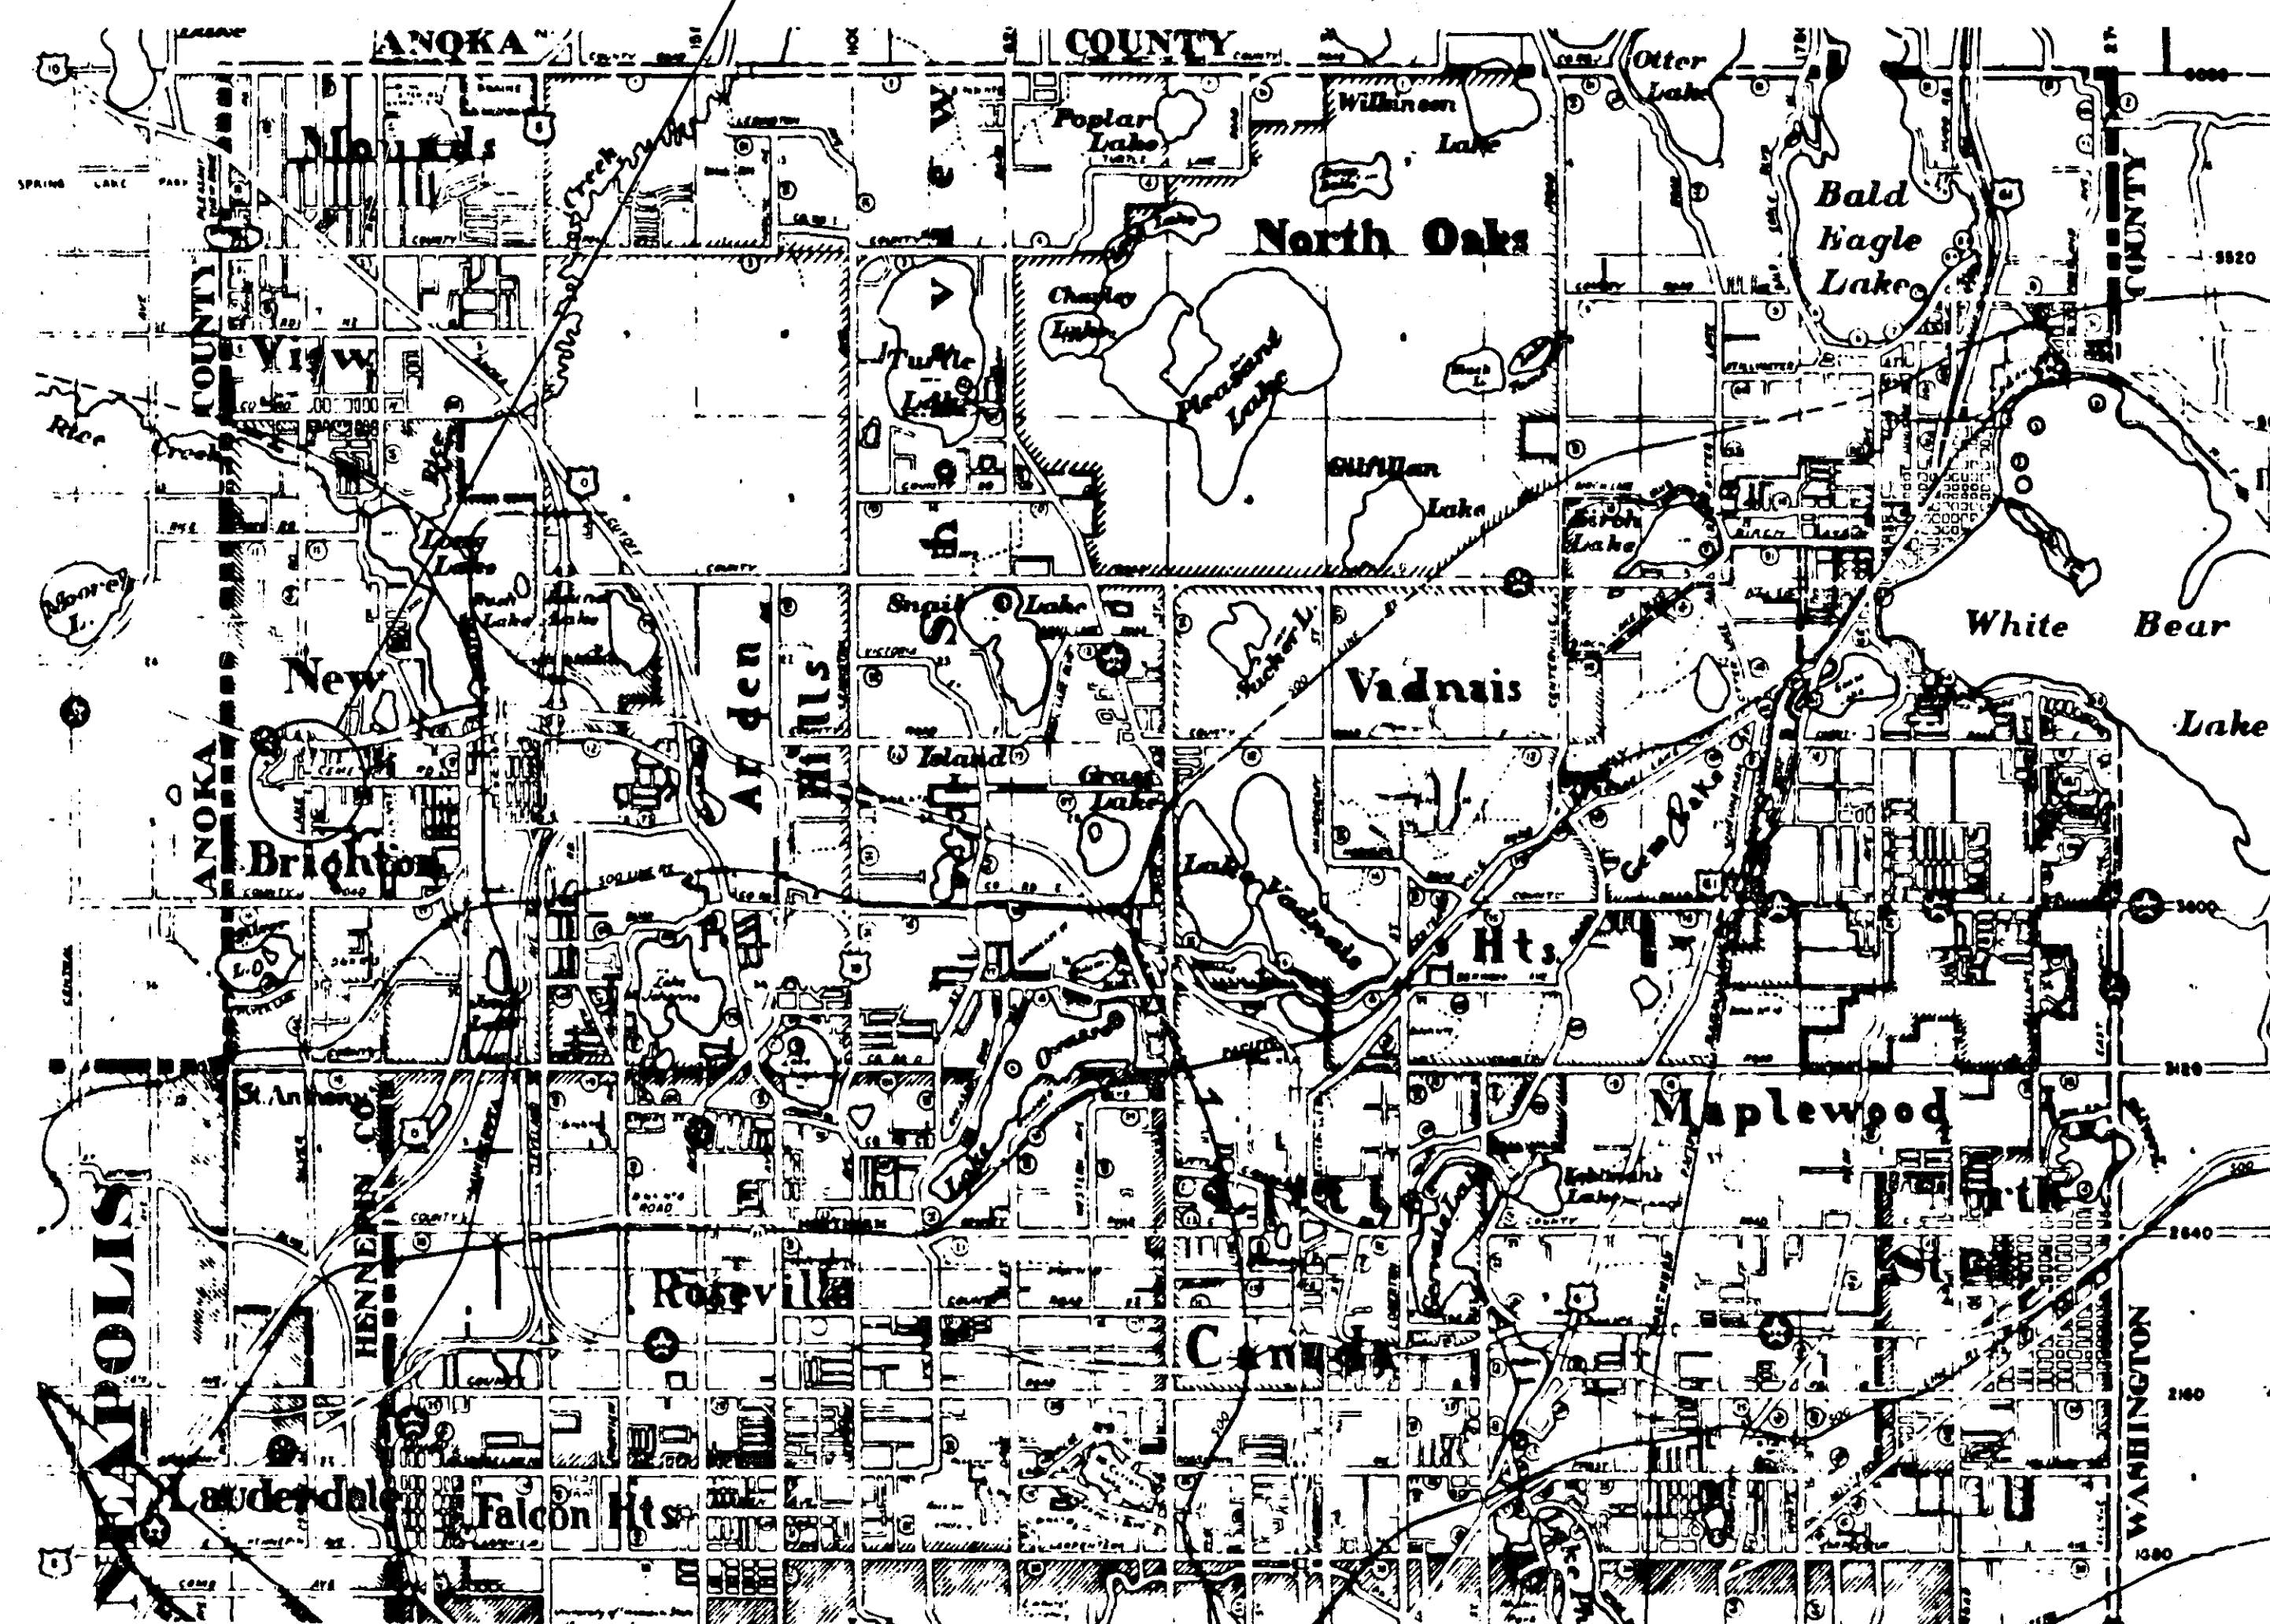

CITY OF ST. PAUL

OFFICE OF COUNTY ENGINEER

RAMSEY COUNTY

CONSTRUCTION PLAN FOR TURNING LANES

SILVER LAKE RD. AT 7th ST. N.W.

INDEX

SHEET NO.	DESCRIPTION
1	TITLE SHEET
2	CONSTRUCTION PLAN
3	CROSS-SECTIONS

RECOMMENDED FOR APPROVAL *W. J. O'Connell* DATE 4-17-70
 DIRECTOR OF SAFETY
 RECOMMENDED FOR APPROVAL *W. J. O'Connell* DATE 4-17-70
 MAINTENANCE ENGINEER
 RECOMMENDED FOR APPROVAL *W. J. O'Connell* DATE 4-17-70
 CONSTRUCTION ENGINEER
 RECOMMENDED FOR APPROVAL _____ DATE _____
 RECOMMENDED FOR APPROVAL _____ DATE _____
 APPROVED _____ DATE _____
 COUNTY ENGINEER



RECOMMENDED FOR APPROVAL _____ DATE _____
 COUNTY ENGINEER
 APPROVED _____ DATE _____
 CHAIRMAN OF THE RAMSEY COUNTY BOARD
 APPROVED _____ DATE _____
 MAYOR, VILLAGE OF NEW BRIGHTON
 APPROVED _____ DATE _____
 MINNESOTA STATE HIGHWAY DEPARTMENT
 RECOMMENDED FOR APPROVAL _____ DATE _____
 RECOMMENDED FOR APPROVAL _____ DATE _____
 DISTRICT STATE AID ENGINEER
 APPROVAL _____ DATE _____
 STATE AID ENGINEER

THE STANDARD SPECIFICATIONS FOR HIGHWAY CONSTRUCTION DATED JANUARY 1, 1968 AS AMENDED BY SUPPLEMENTAL SPECIFICATIONS DATED JULY 1, 1969 SHALL GOVERN.

CO. PROJ. NO. 70-44-M

MICROFILMED Sheet No. 1 of 3 Sheets
 RAMSEY CO. ENGR.

19-102

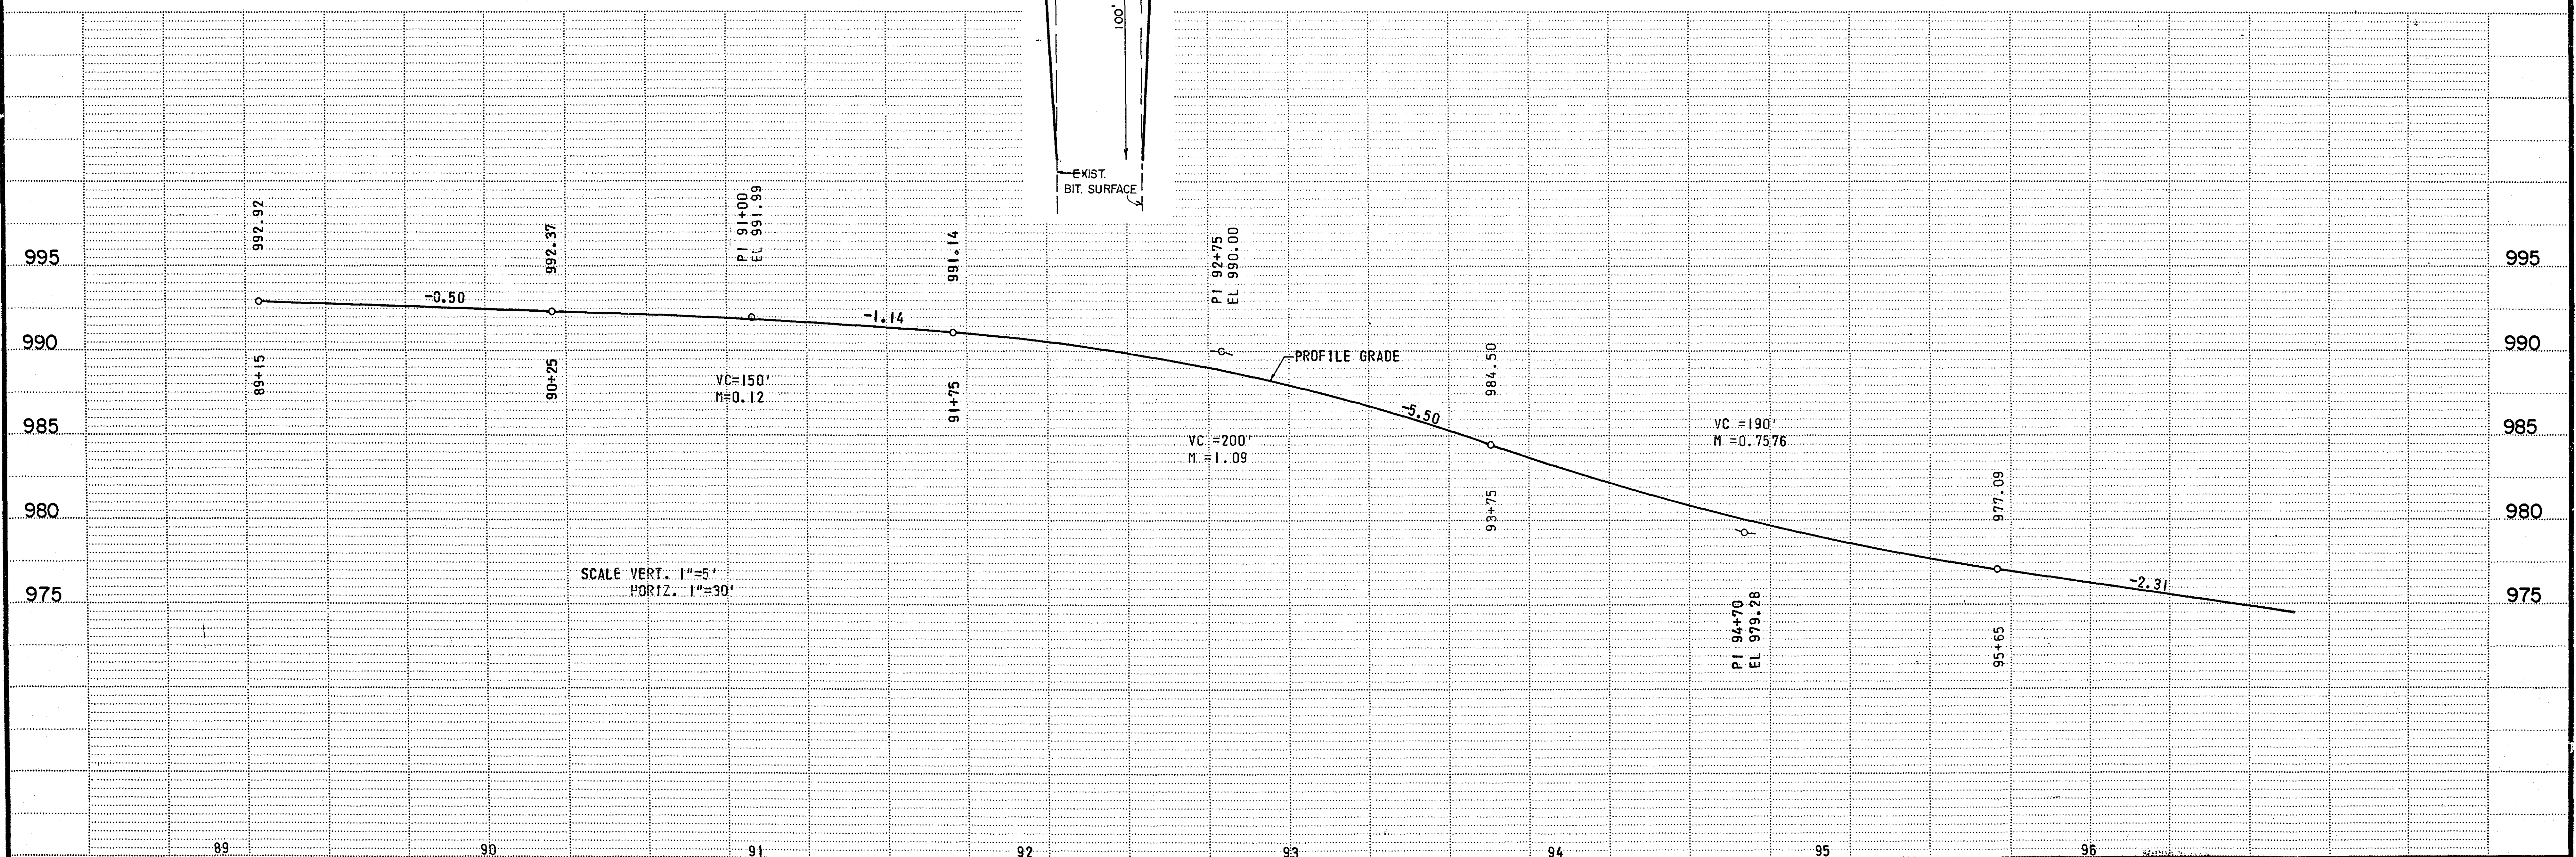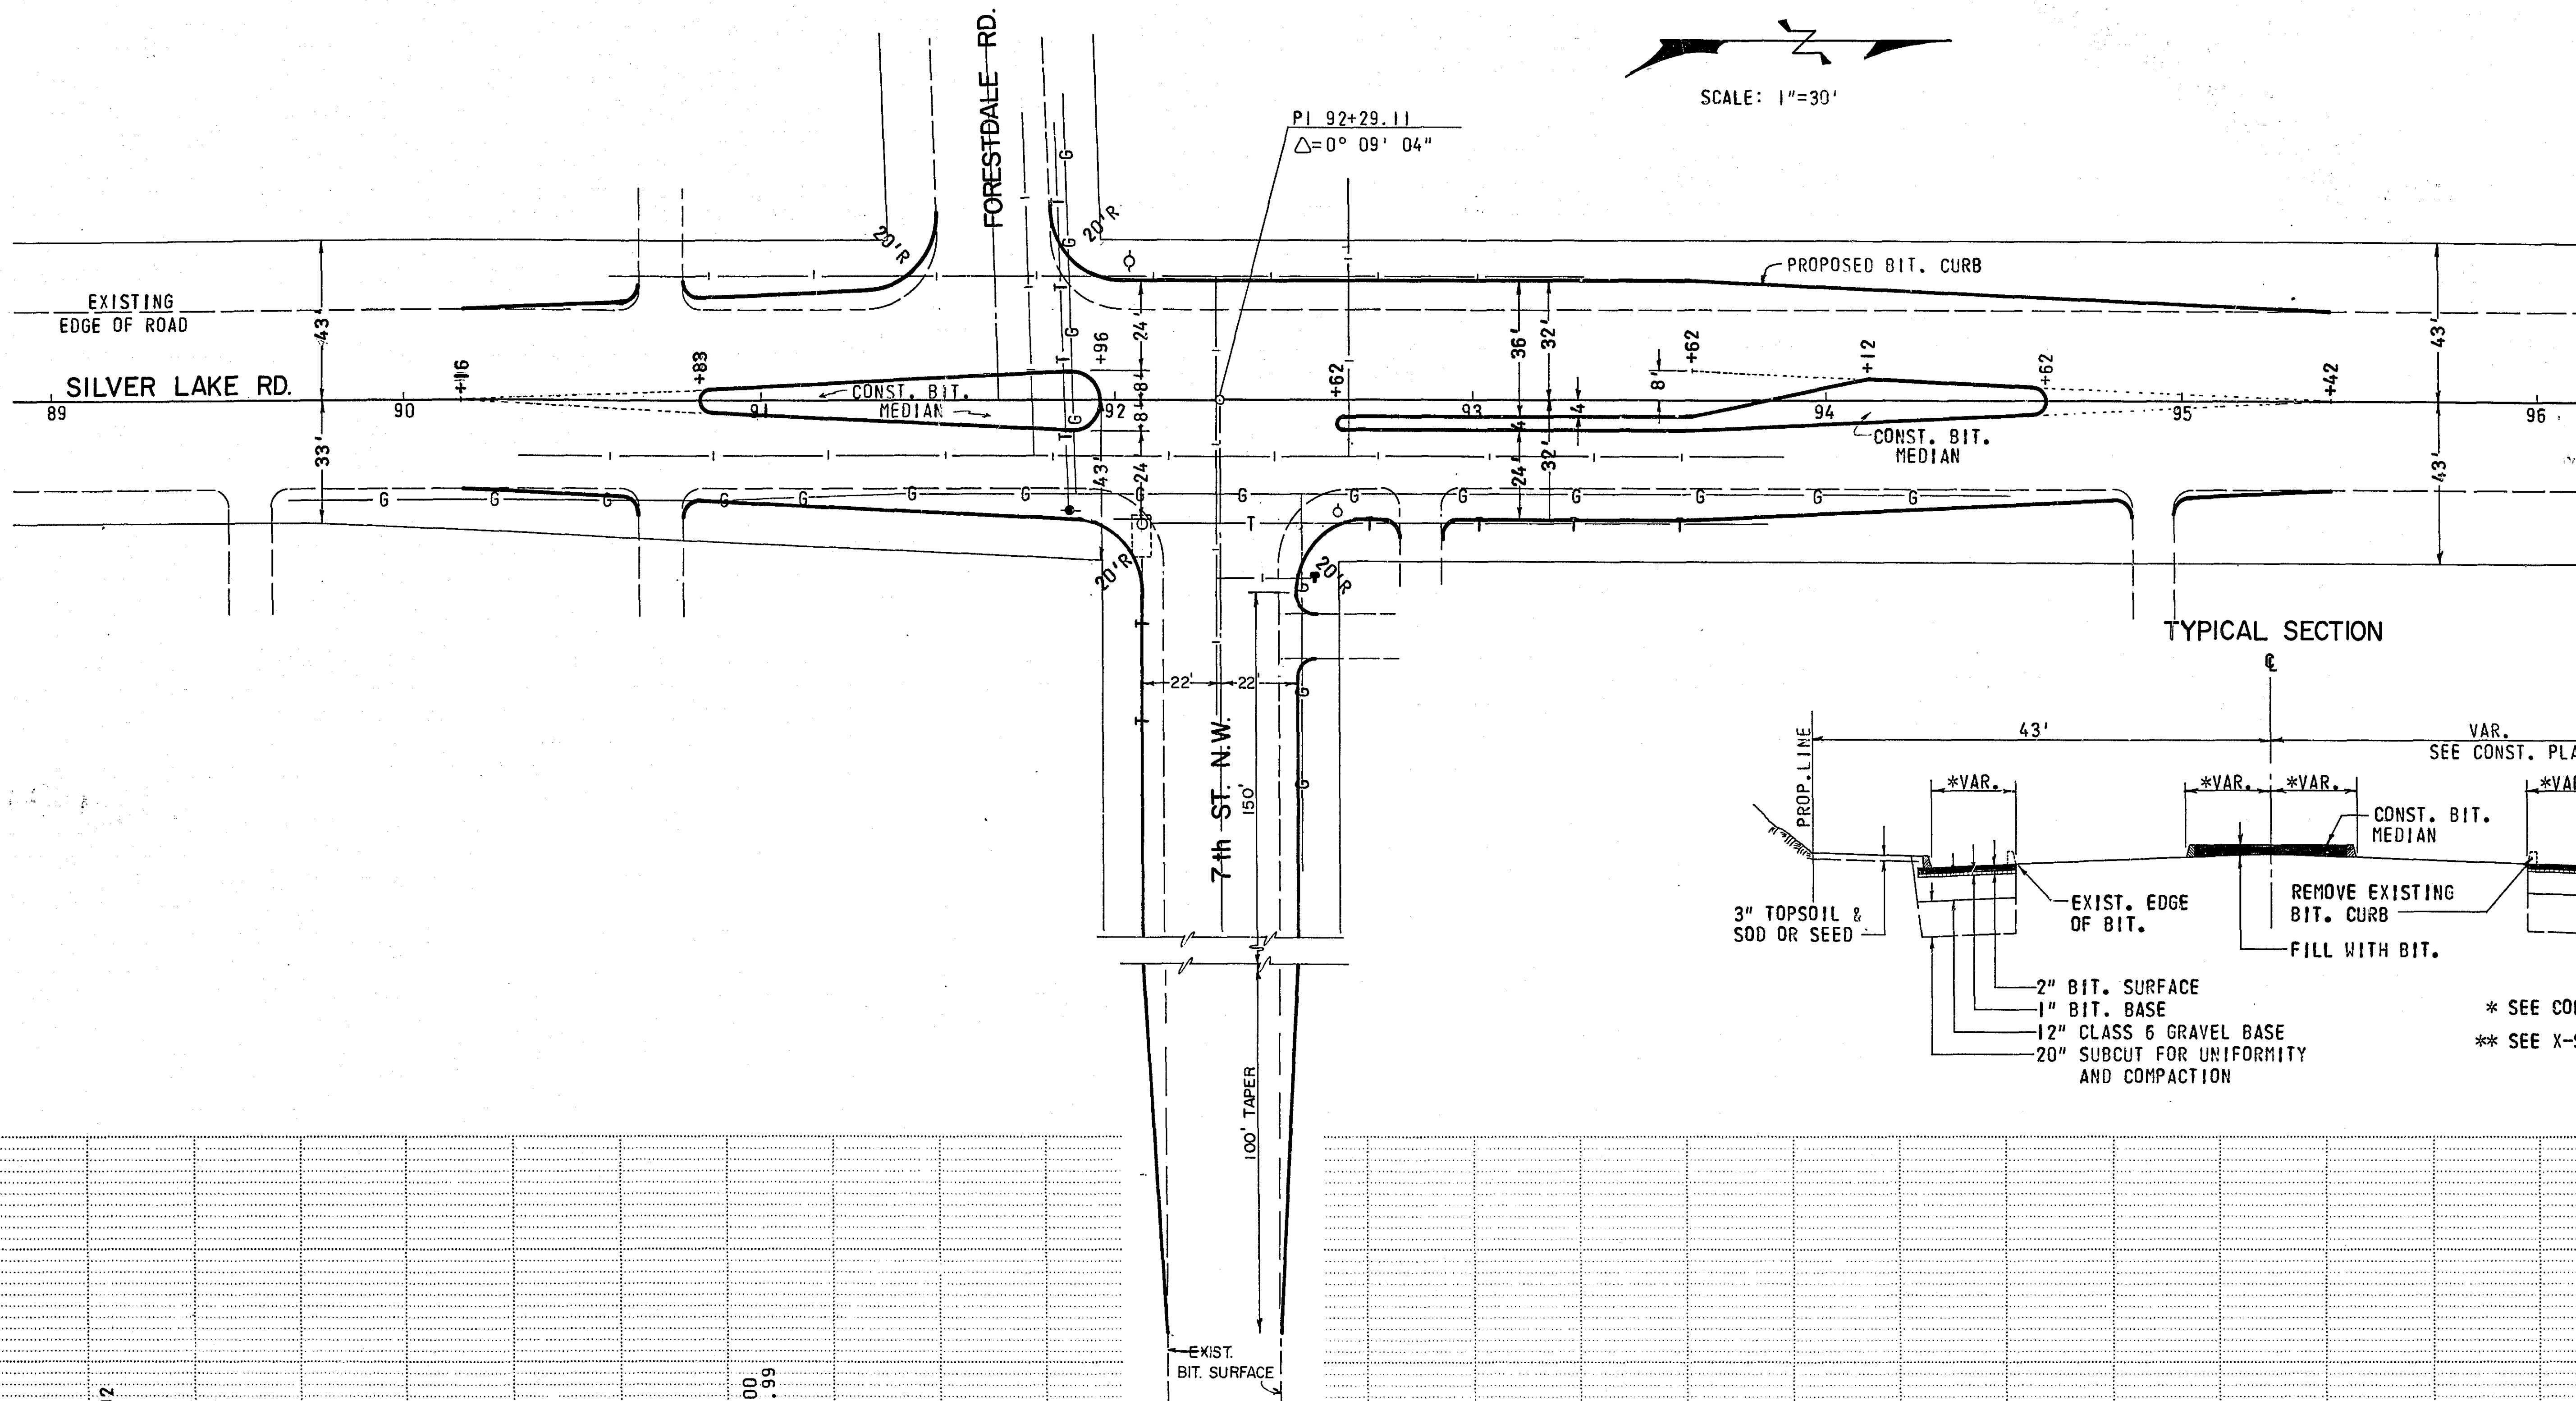

CO. PROJ. NO. 70-44-M

Sheet No. 2 of 3 Sheets

19-102