


Fed. Proj. No.

HORIZONTAL 1" = 10'
VERTICAL 1" = 1'

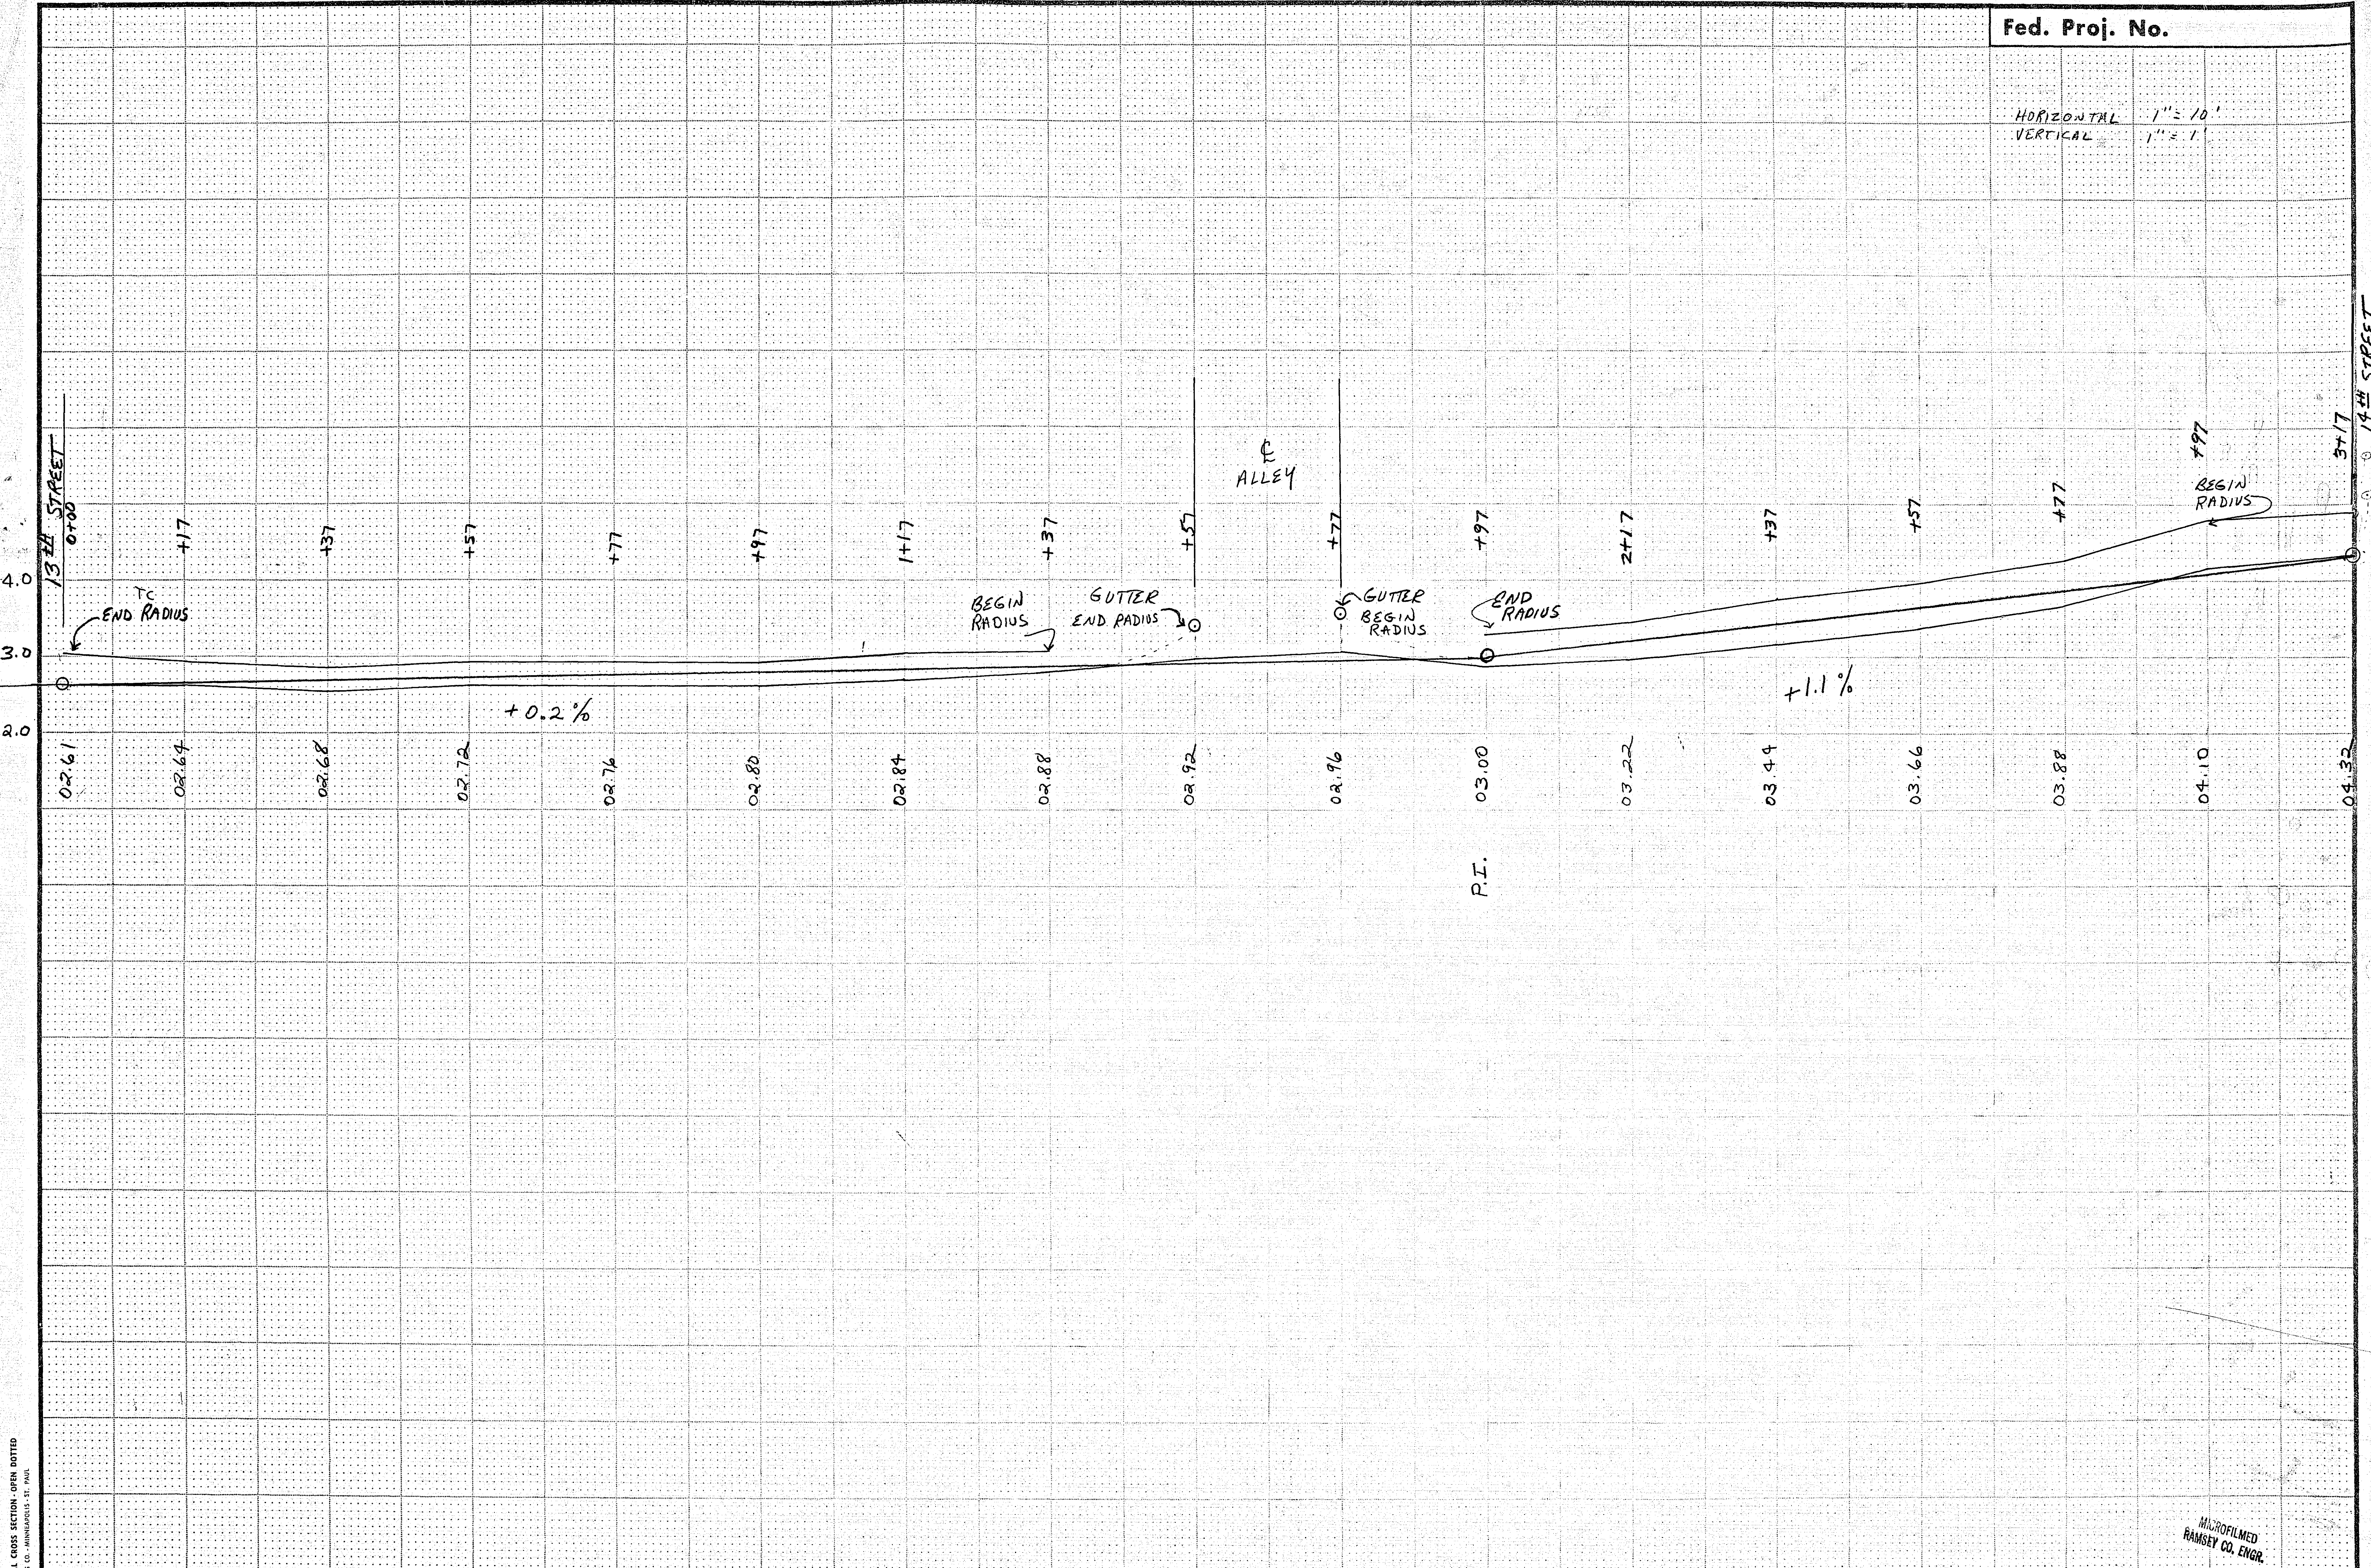

FUNCTIONAL CROSS SECTION - OPEN DOTTED
H. A. ROSS, CO. - MINNEAPOLIS, ST. PAUL

MICROFILMED
RAMSEY CO. ENGR.