


Fed. Proj. No.

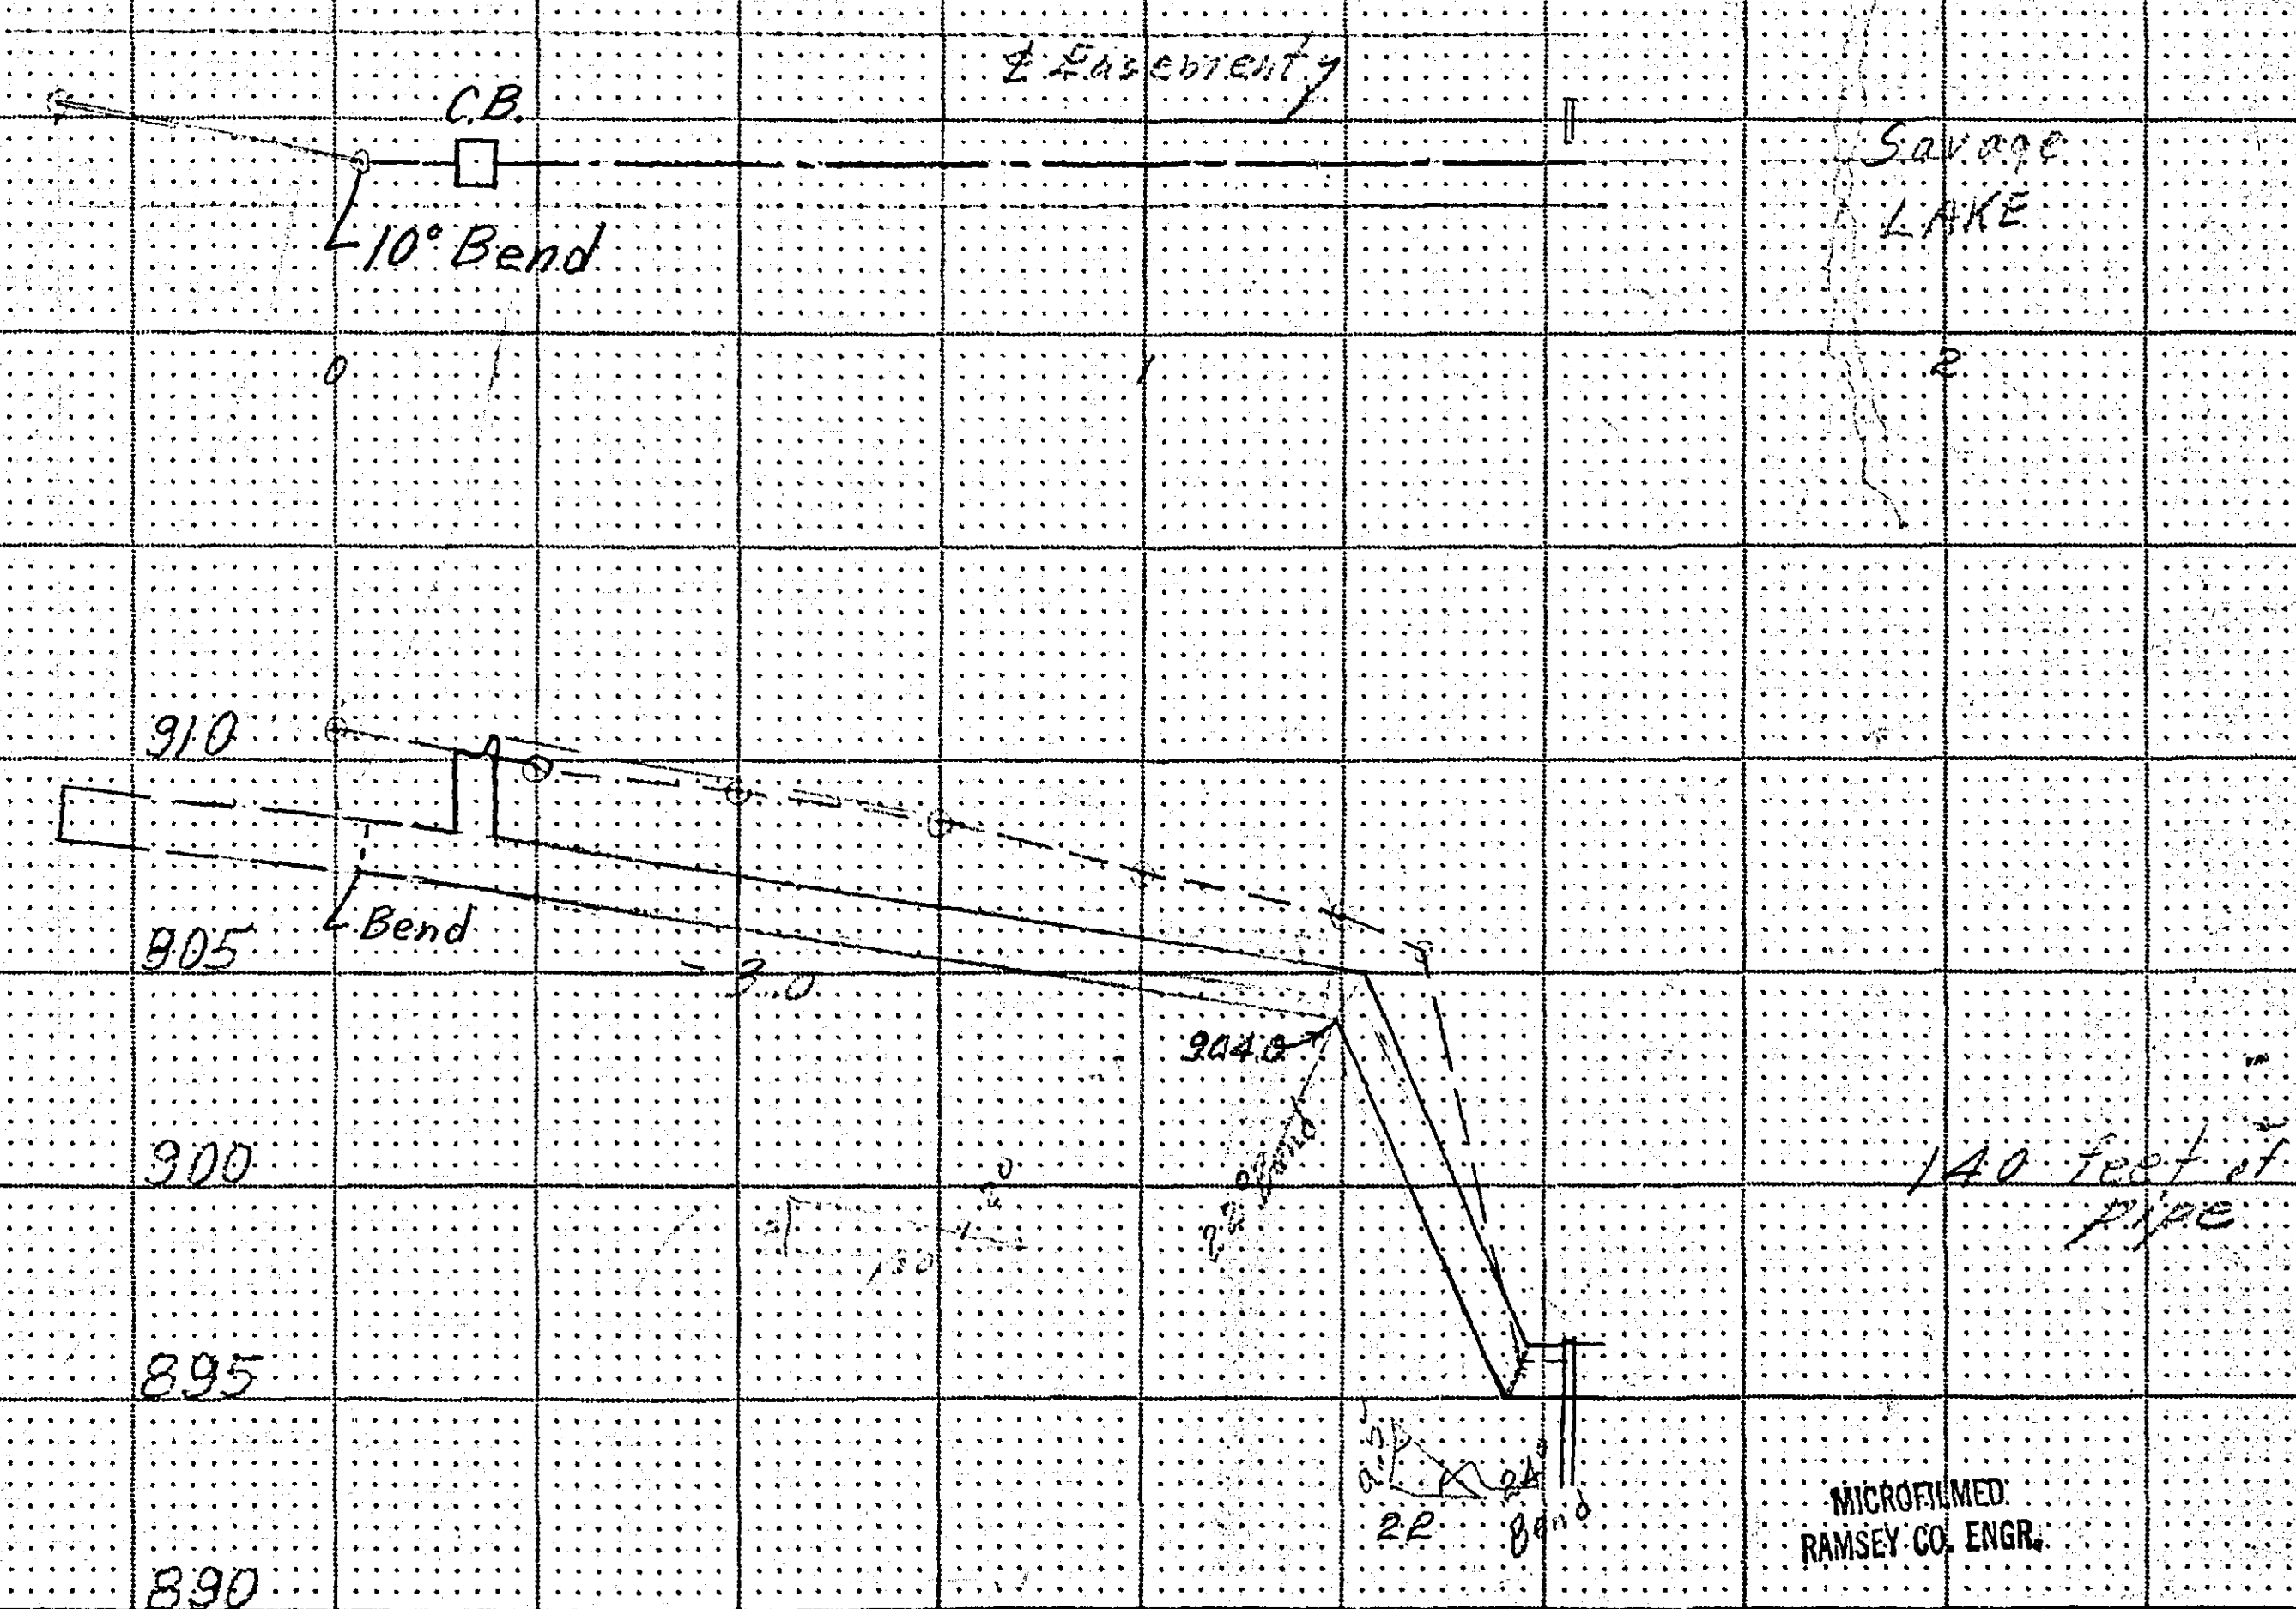

MICROFILMED
RAMSEY CO. ENGR.

State Proj. No. Little Canada Road to Savage Lake Sheet No. of Sheets

20-108