



SCALE: 1" = 50'

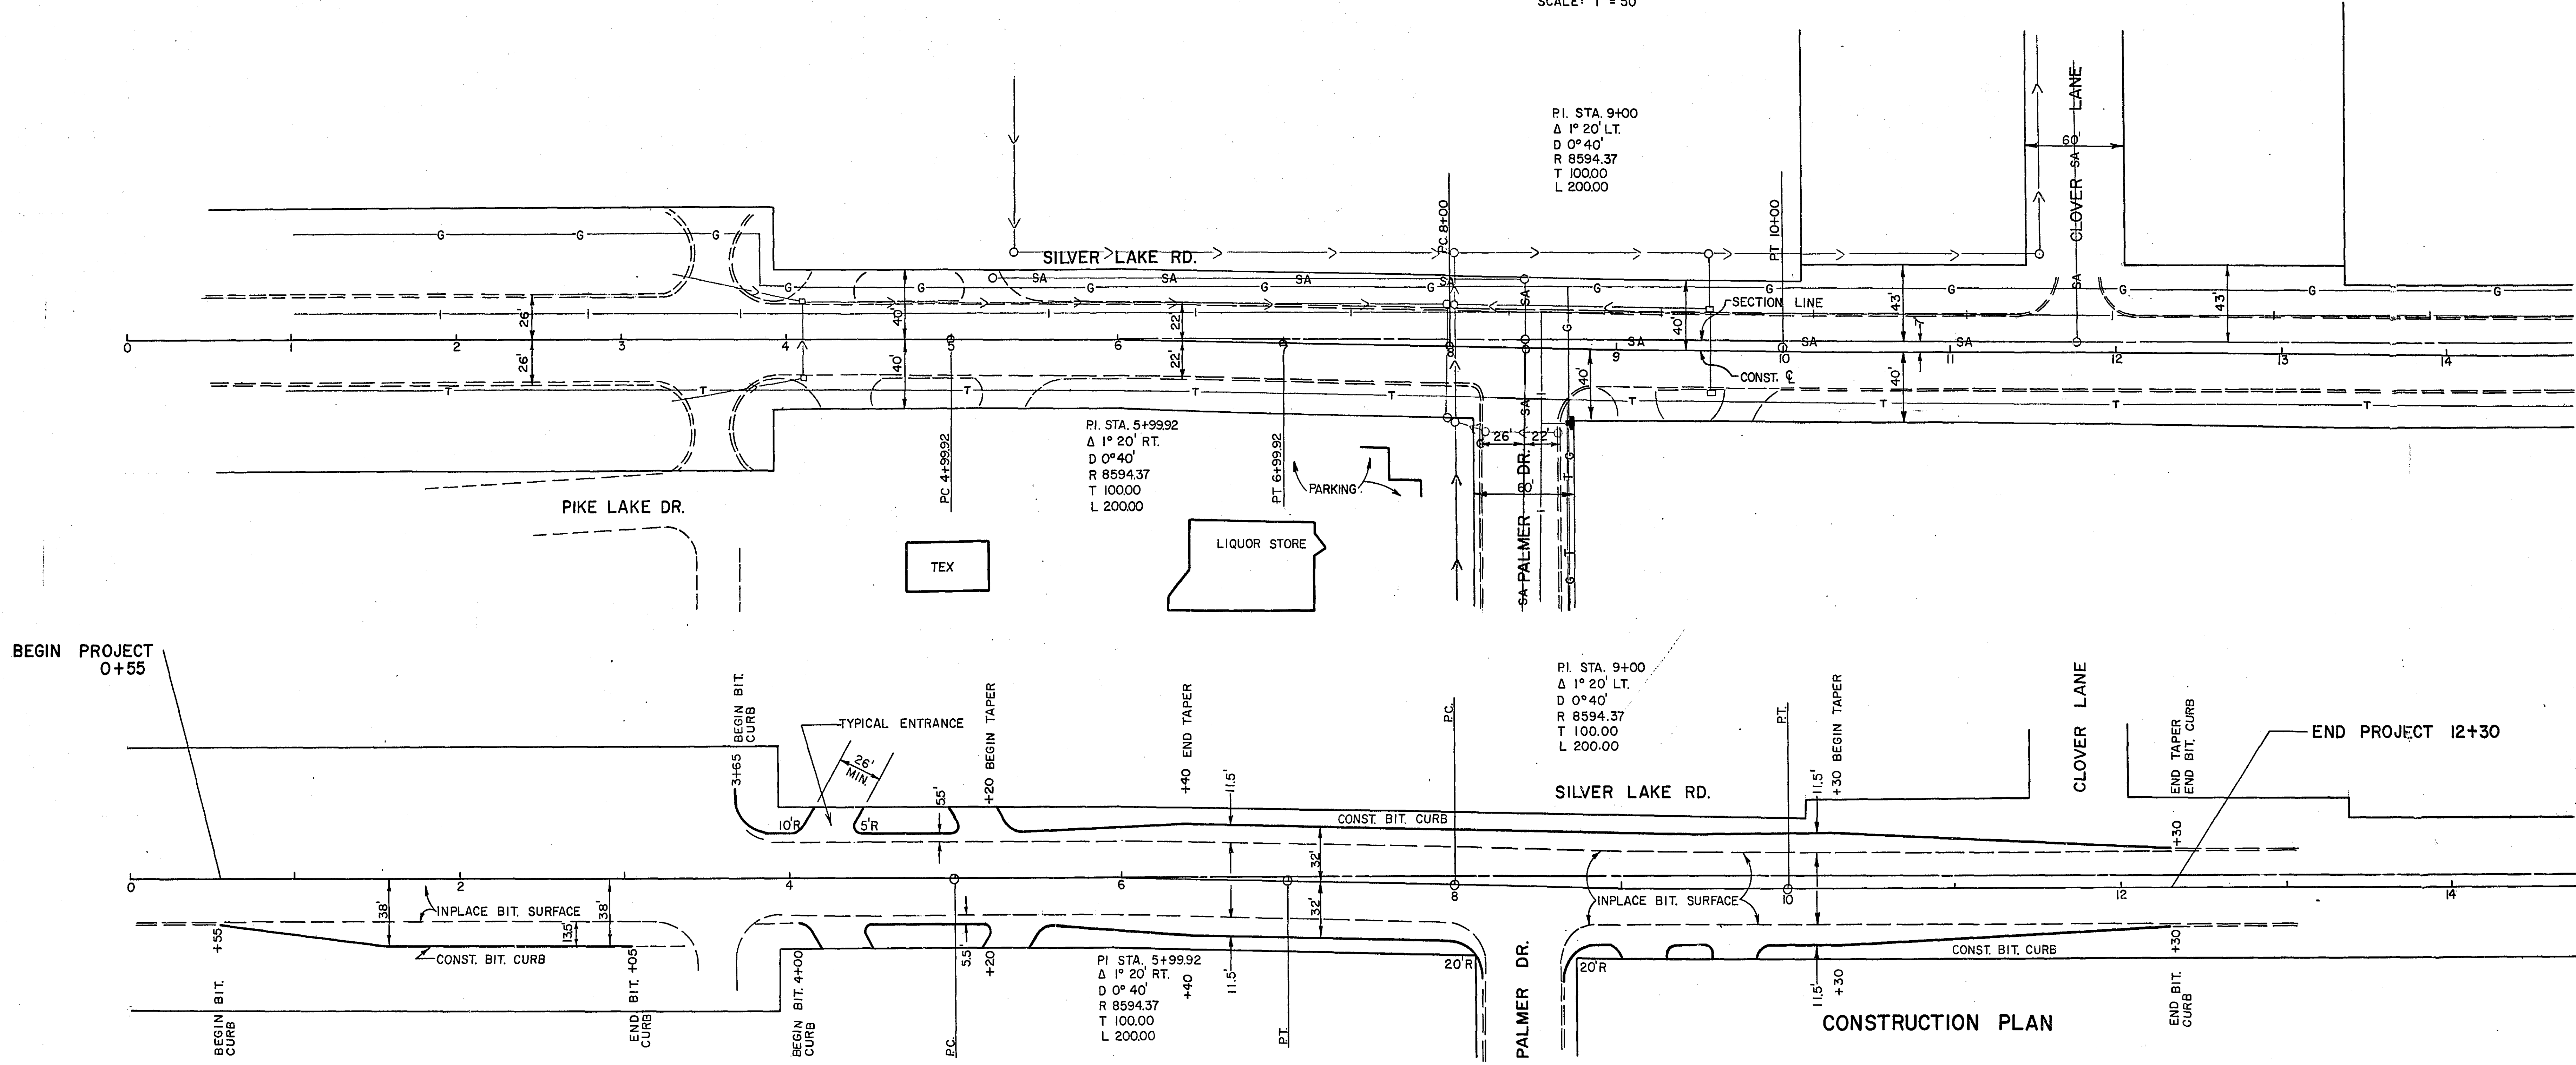

NOTES:

- 1.) REMOVE EXISTING CONCRETE CURB & GUTTER
RIGHT — STA. 0+55 TO STA. 12+30
LEFT — STA. 3+65 TO STA. 12+30

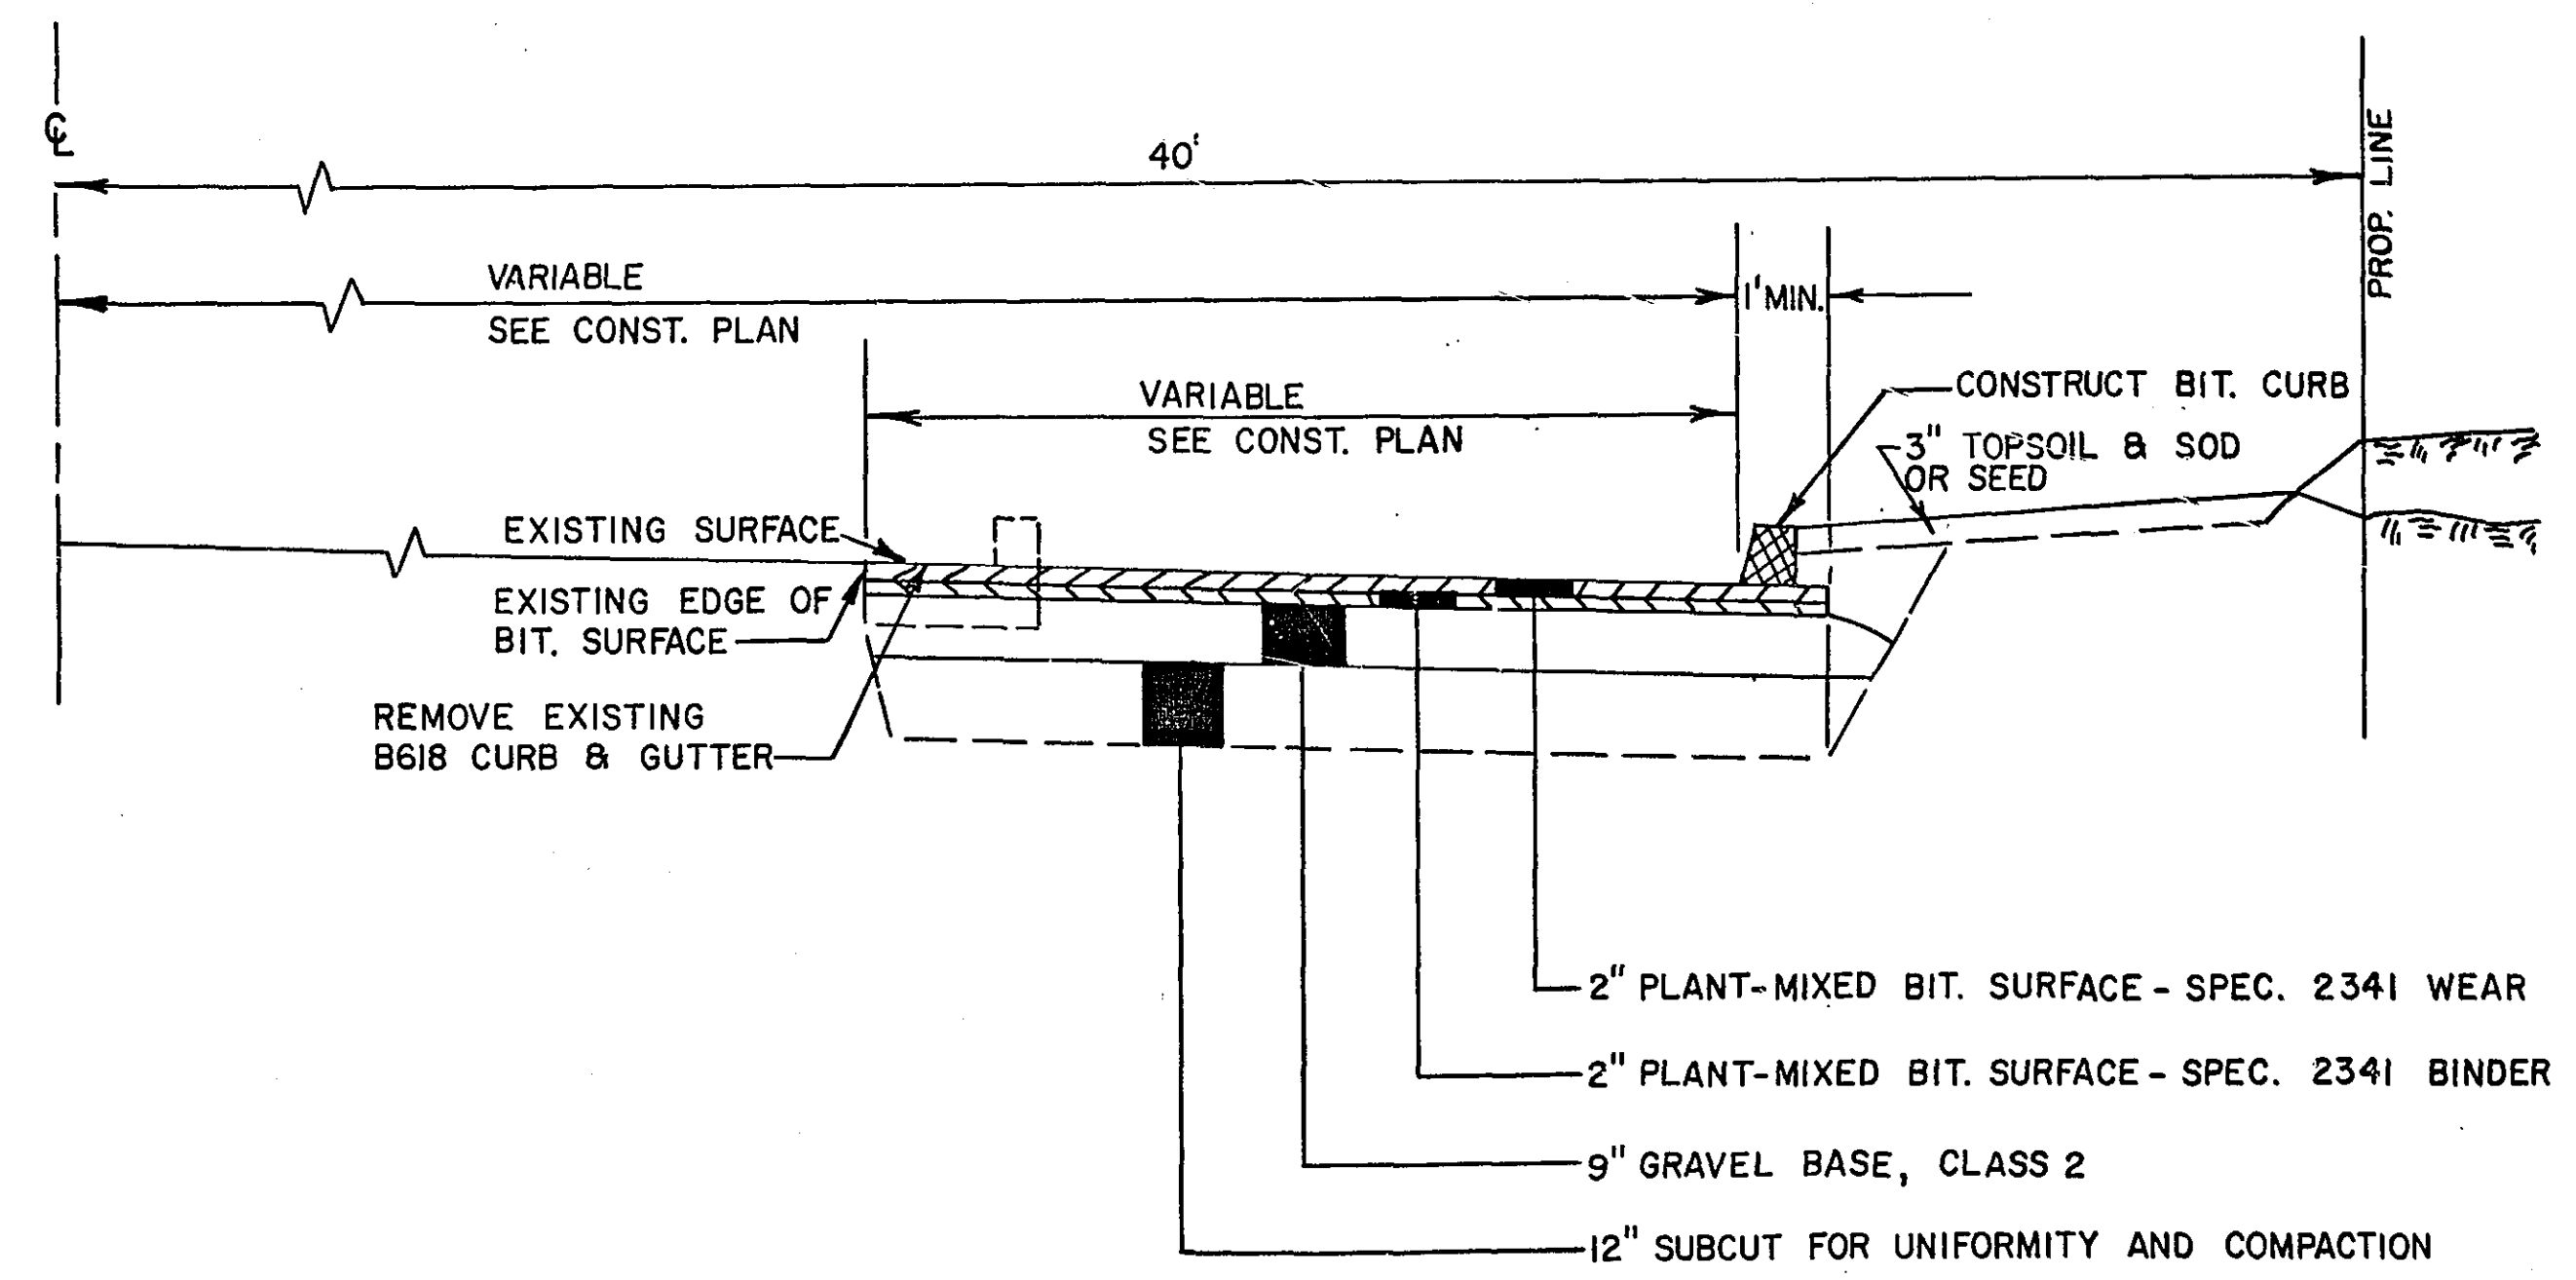

TYPICAL SECTION
SILVER LAKE ROAD

MICROFILMED
RAMSEY CO. ENGR.