



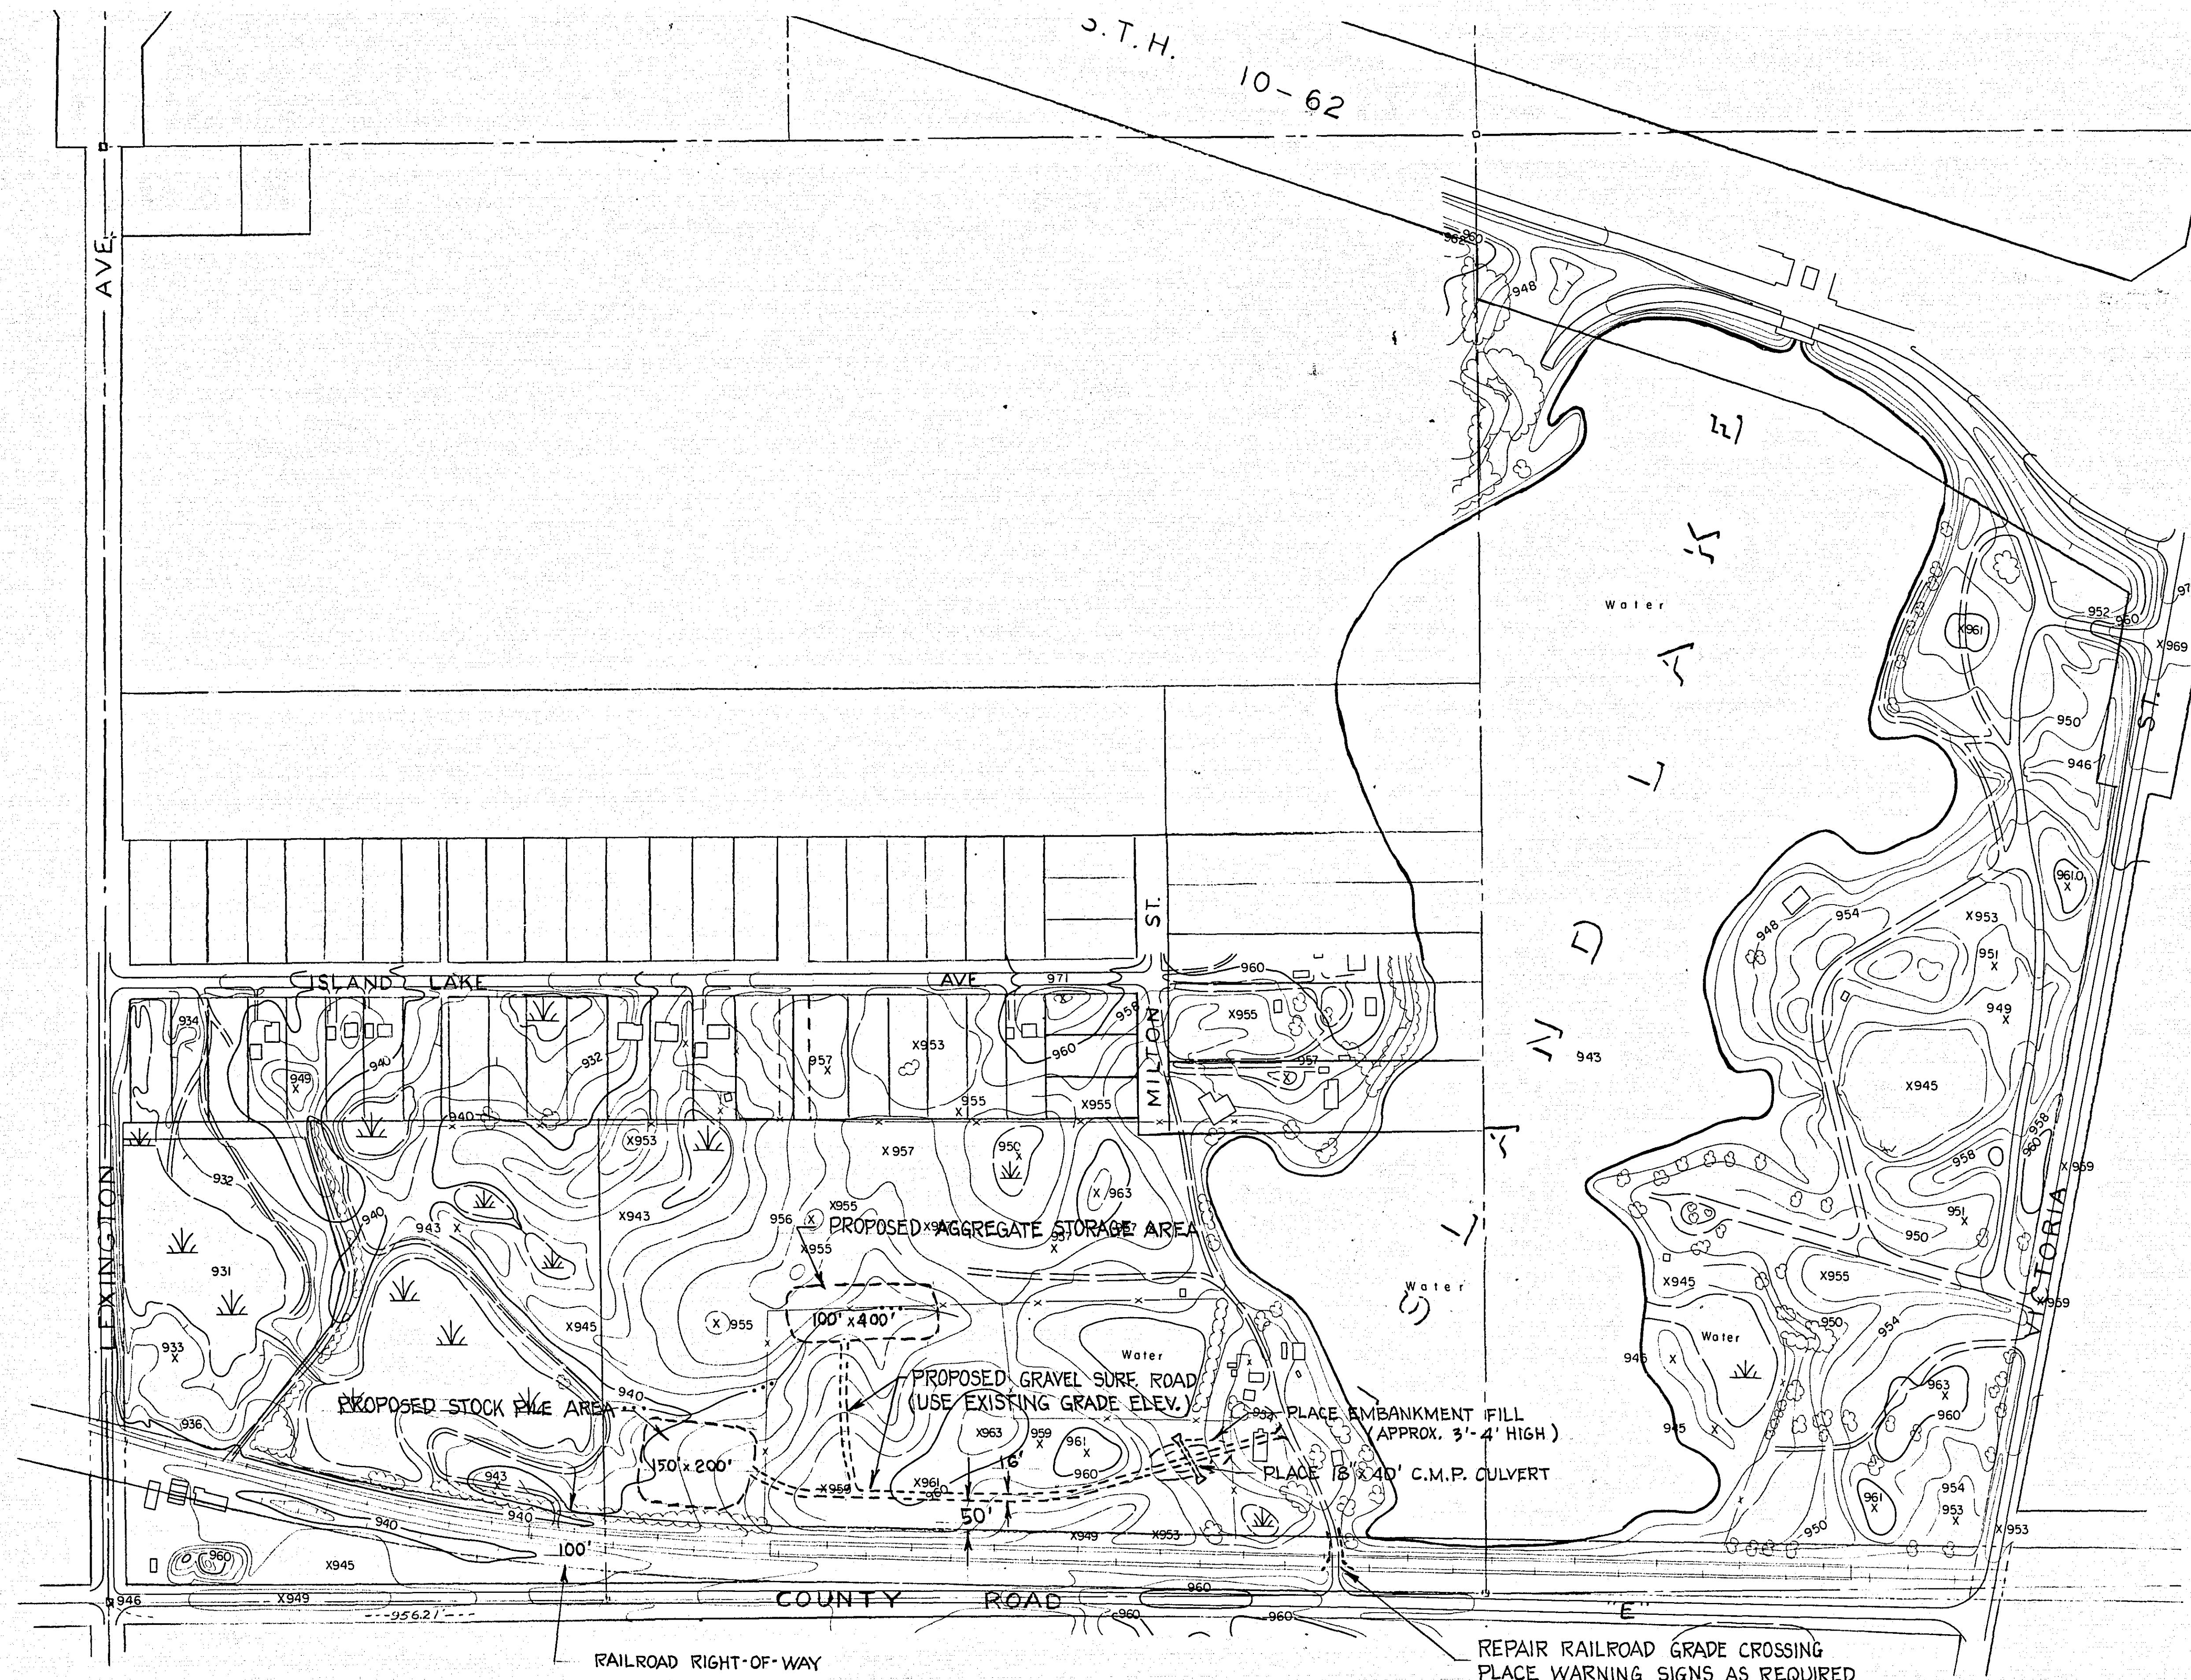

LEGEND

RAILROAD
ROAD, PAVED
ROAD, UNPAVED
TRAIL
BUILDING
FENCE
BRIDGE
CULVERT
STREAM
MARSH
TREE
TRANSMISSION TOWER

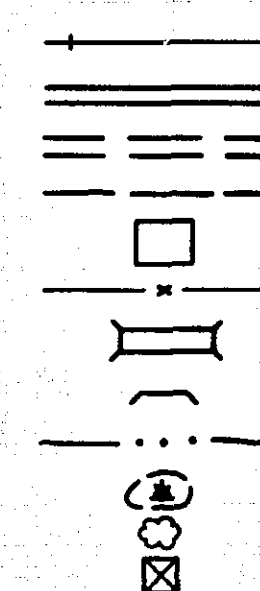

ISLAND LAKE PARK PROPOSED AGGREGATE STORAGE & STOCK PILE AREAS

RAMSEY COUNTY, MINNESOTA
DATE: 8/14/80 ENGINEERS DEPARTMENT BY: M.D.K.



CHICAGO AERIAL SURVEY
FRANKLIN PARK, ILLINOIS

22-113

JOB NO.	PHOTO.	DATE	VERTICAL DATUM	MAP SCALE	CONTOUR INTERVAL	SHEET
6151	APRIL 1964		CLIENT	1" 200'	4 FOOT 2 FOOT	OF 1