
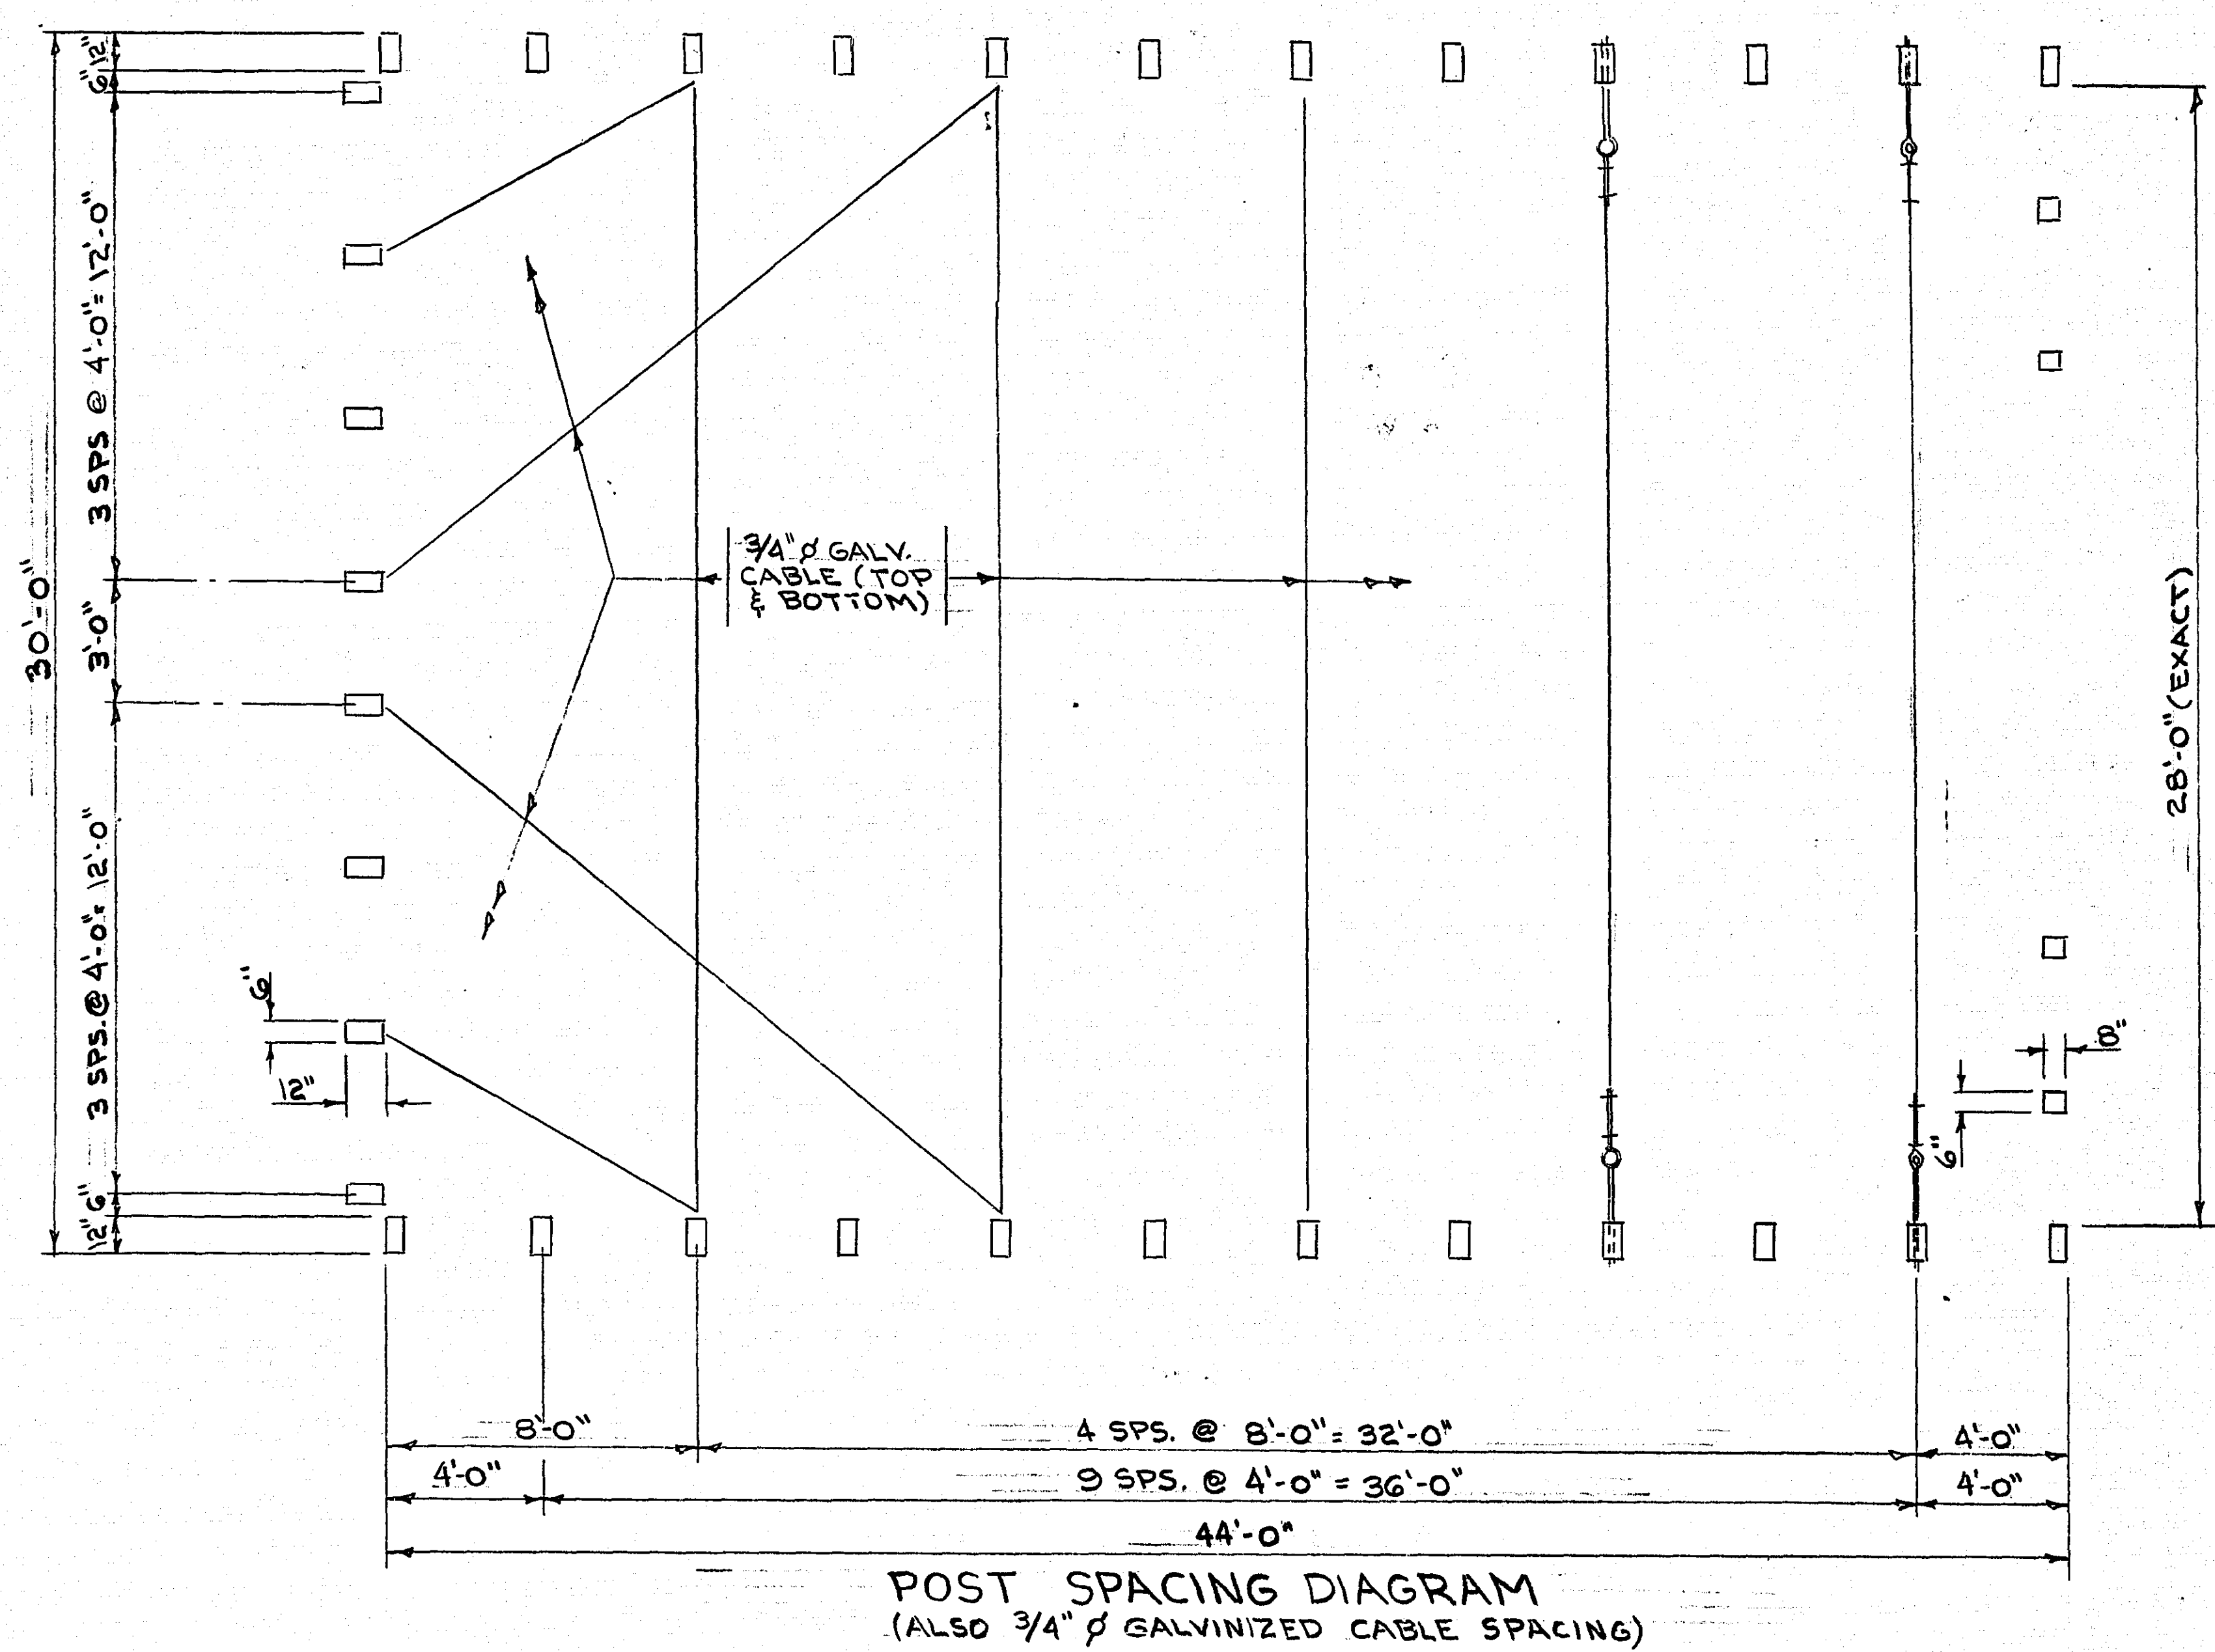
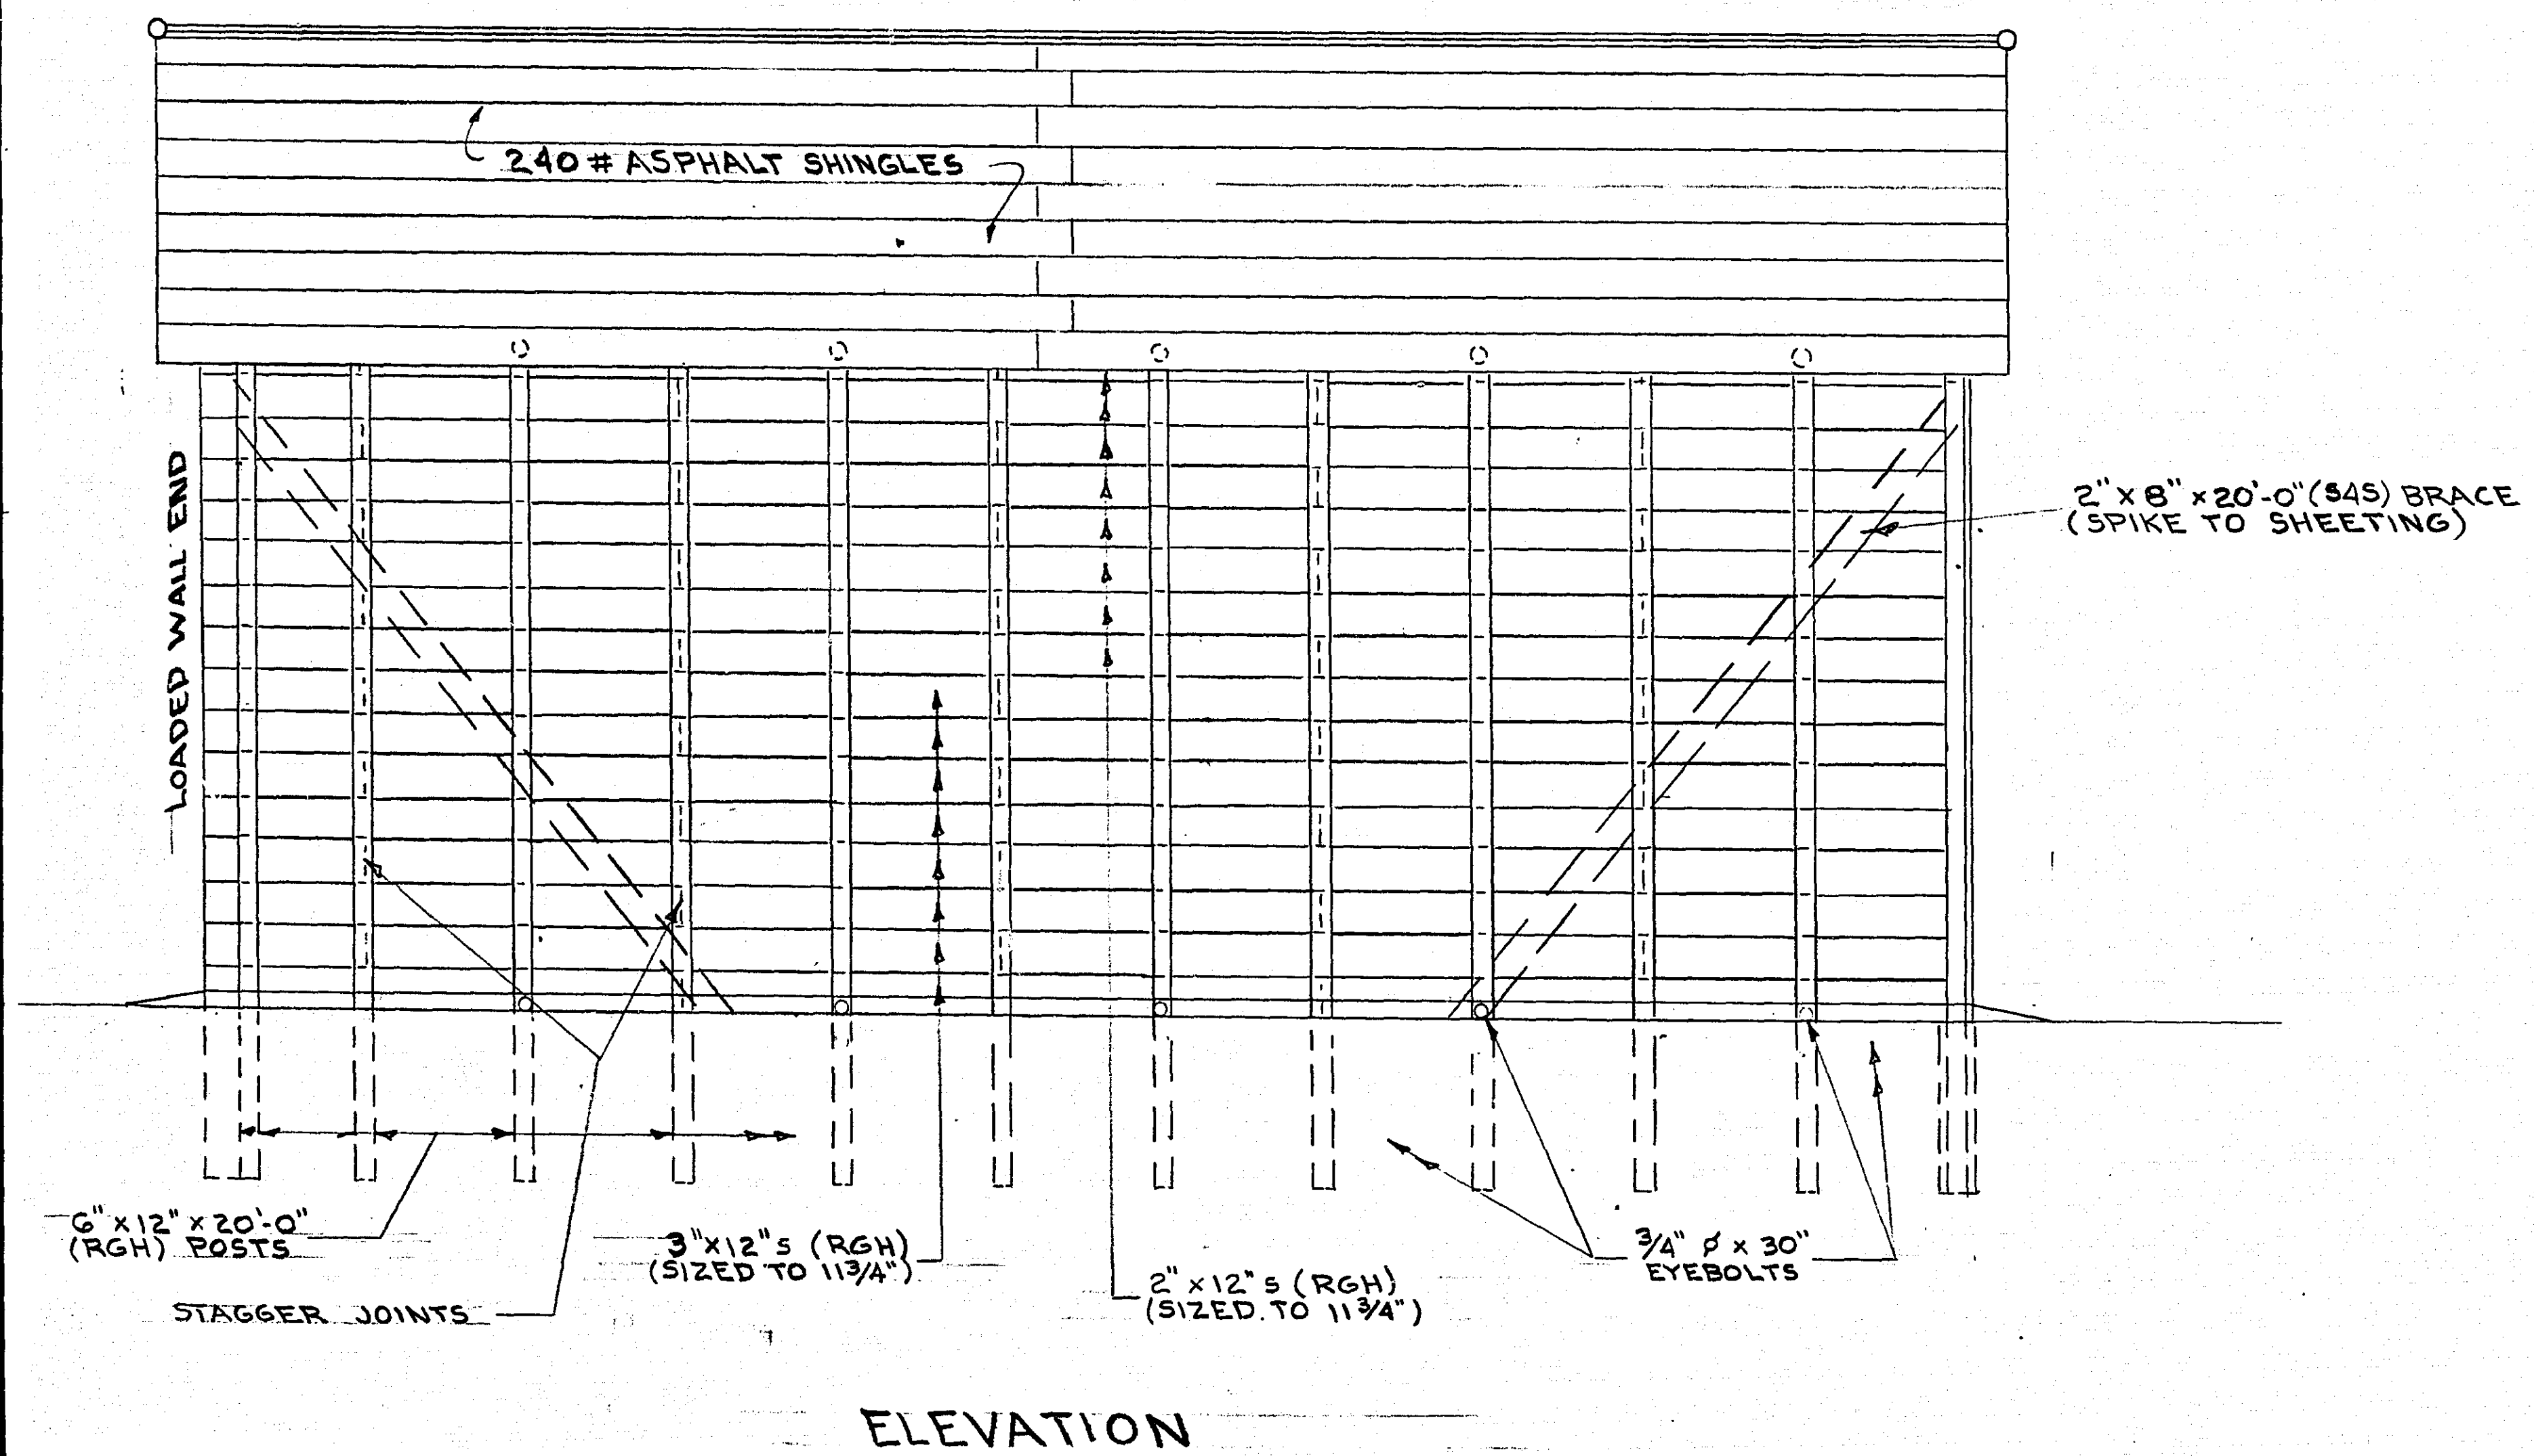


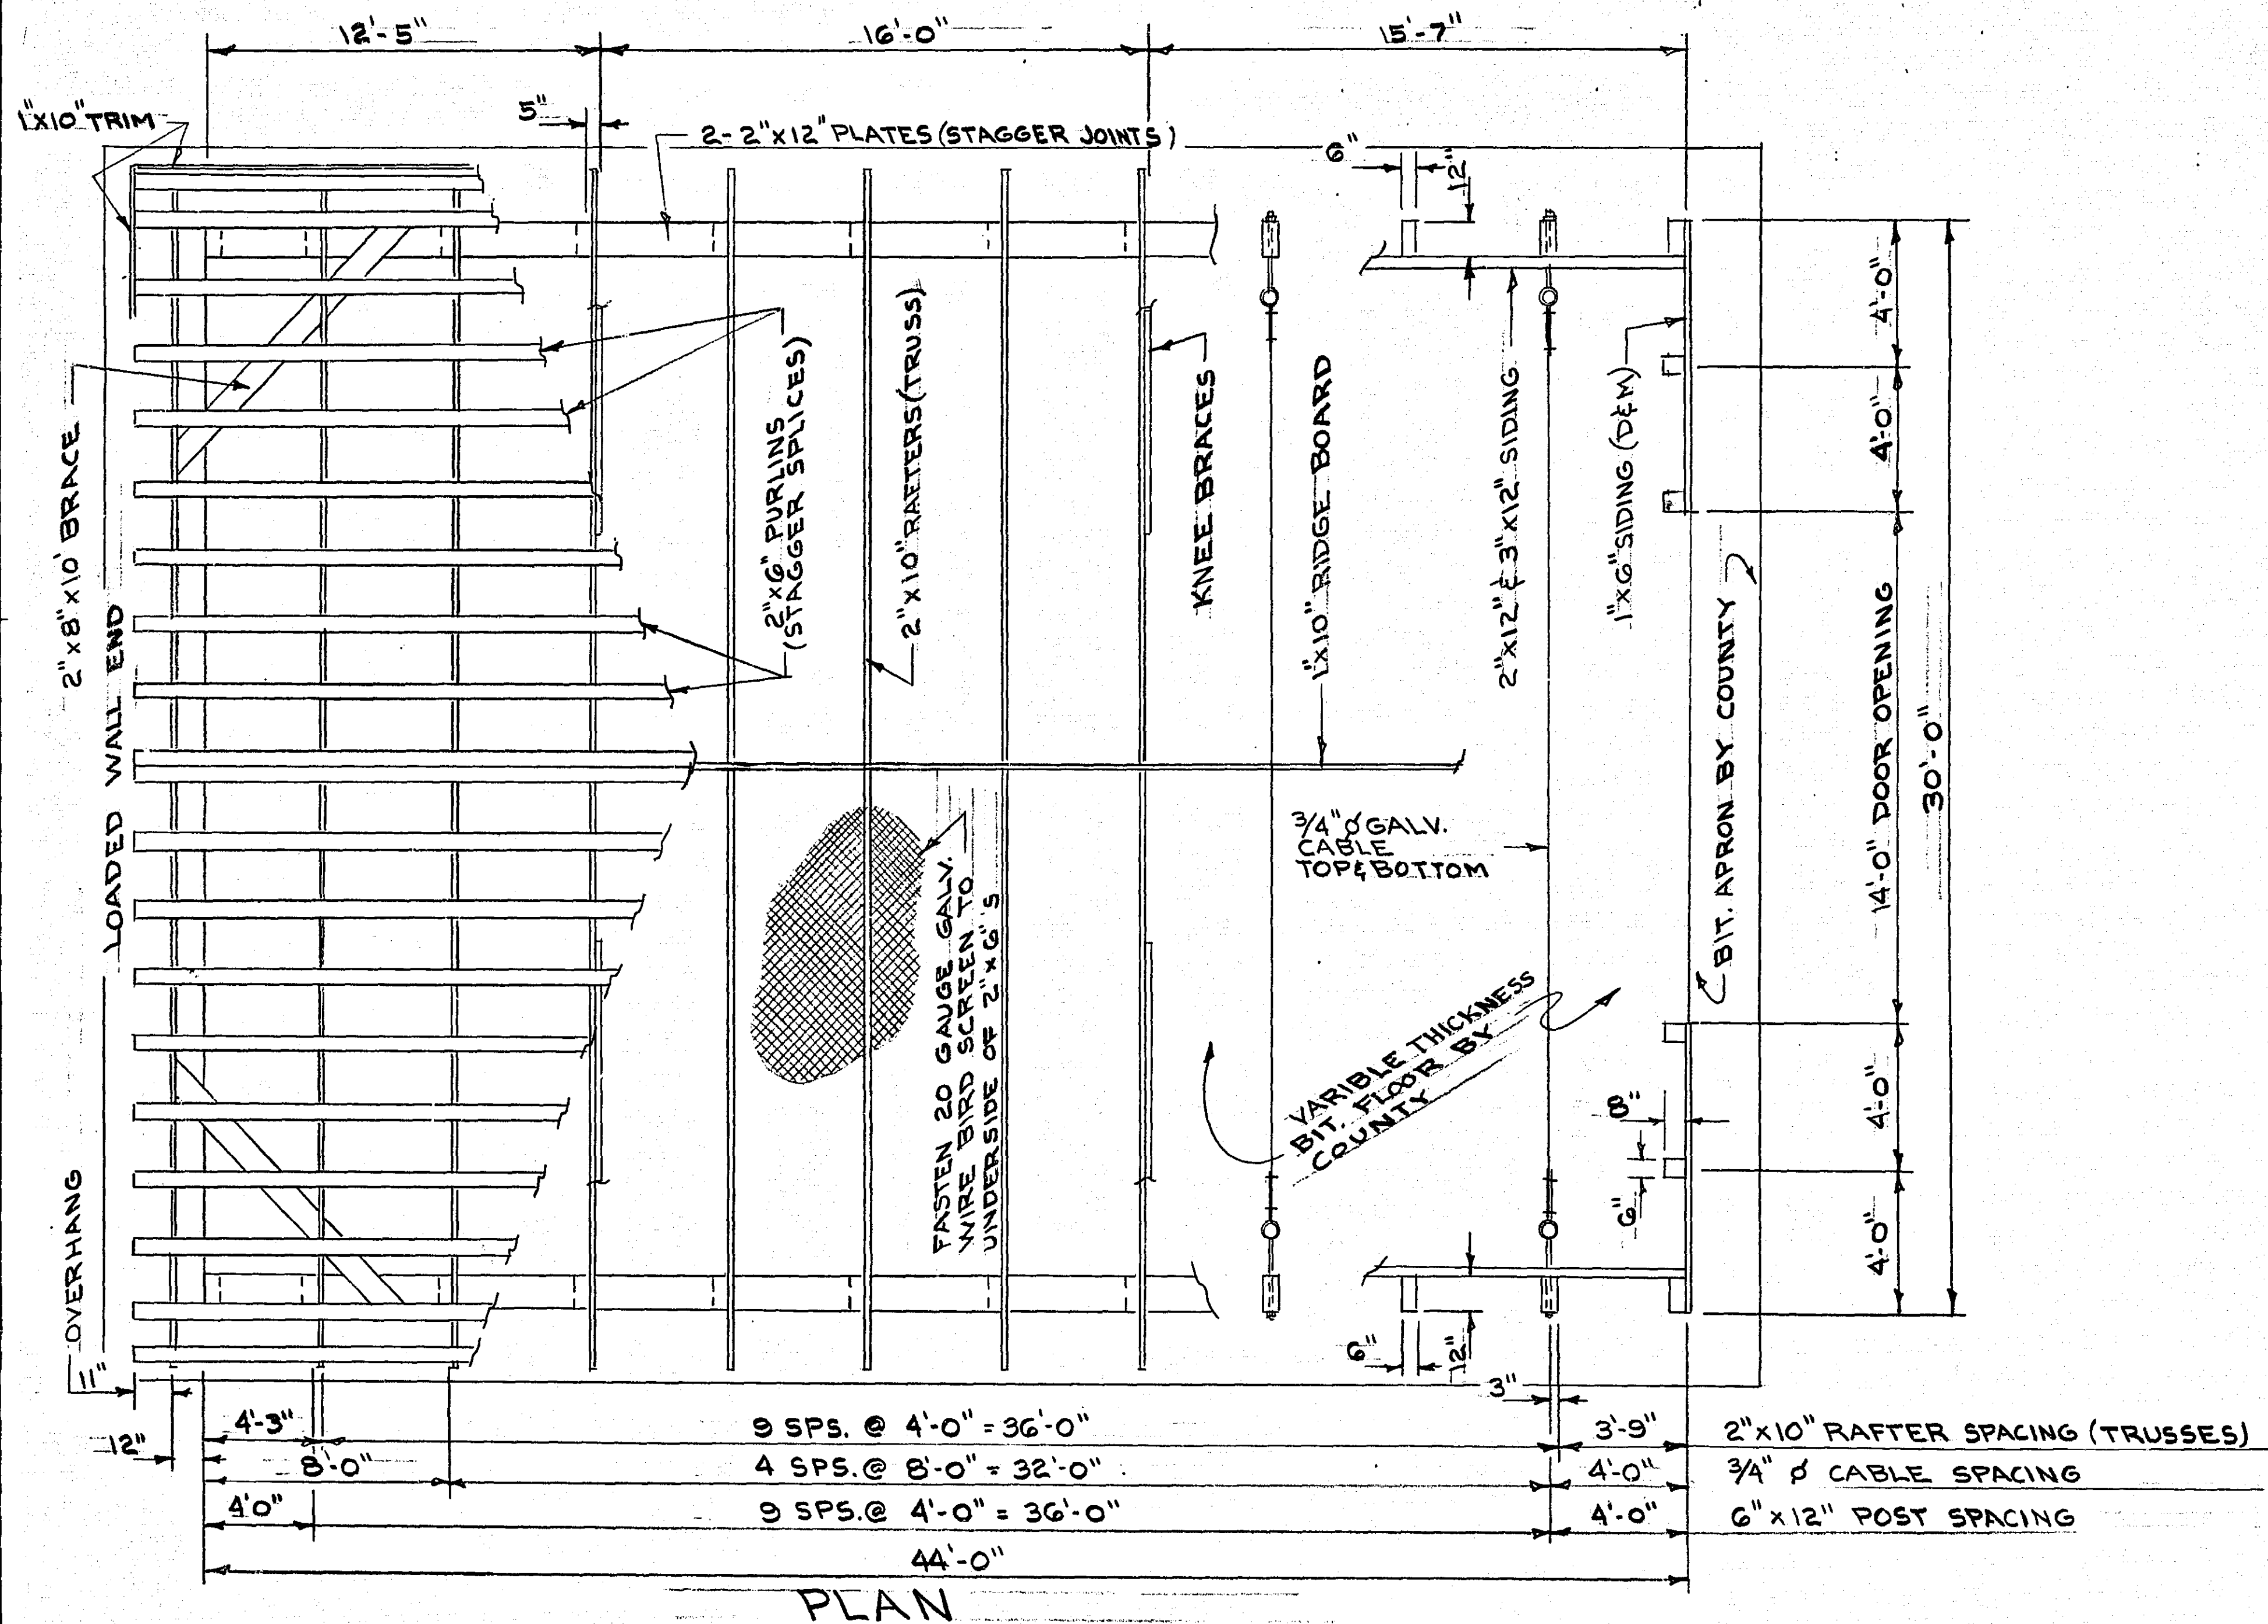

NO. ONASSO BLVD.

RAMSEY COUNTY HIGHWAY GARAGE

COUNTY SHERIFF

INTERSTATE HIGHWAY 694

RICE ST. (T.H. 49)

PROPOSED SALT SHED

EXISTING SALT SHED

DESIGNED M.D.K.

DRAWN: H.H.

CHECKED BY

REVISED DATE: 2-8-80

SURVEY DATUM FILE

Sheet 1 of 3 Sheets

22-115


RAMSEY COUNTY
DEPARTMENT OF PUBLIC WORKS
PROPOSED SALT SHED

I hereby certify that this plan, specification, or report was prepared by me or under my direct supervision and that I am a duly Registered Professional Engineer under the laws of the State of Minnesota.


Maurice D. Kotilinski

Date 1/8/80 Reg. No. 5731


MICROFILMED
RAMSEY CO. ENGR.

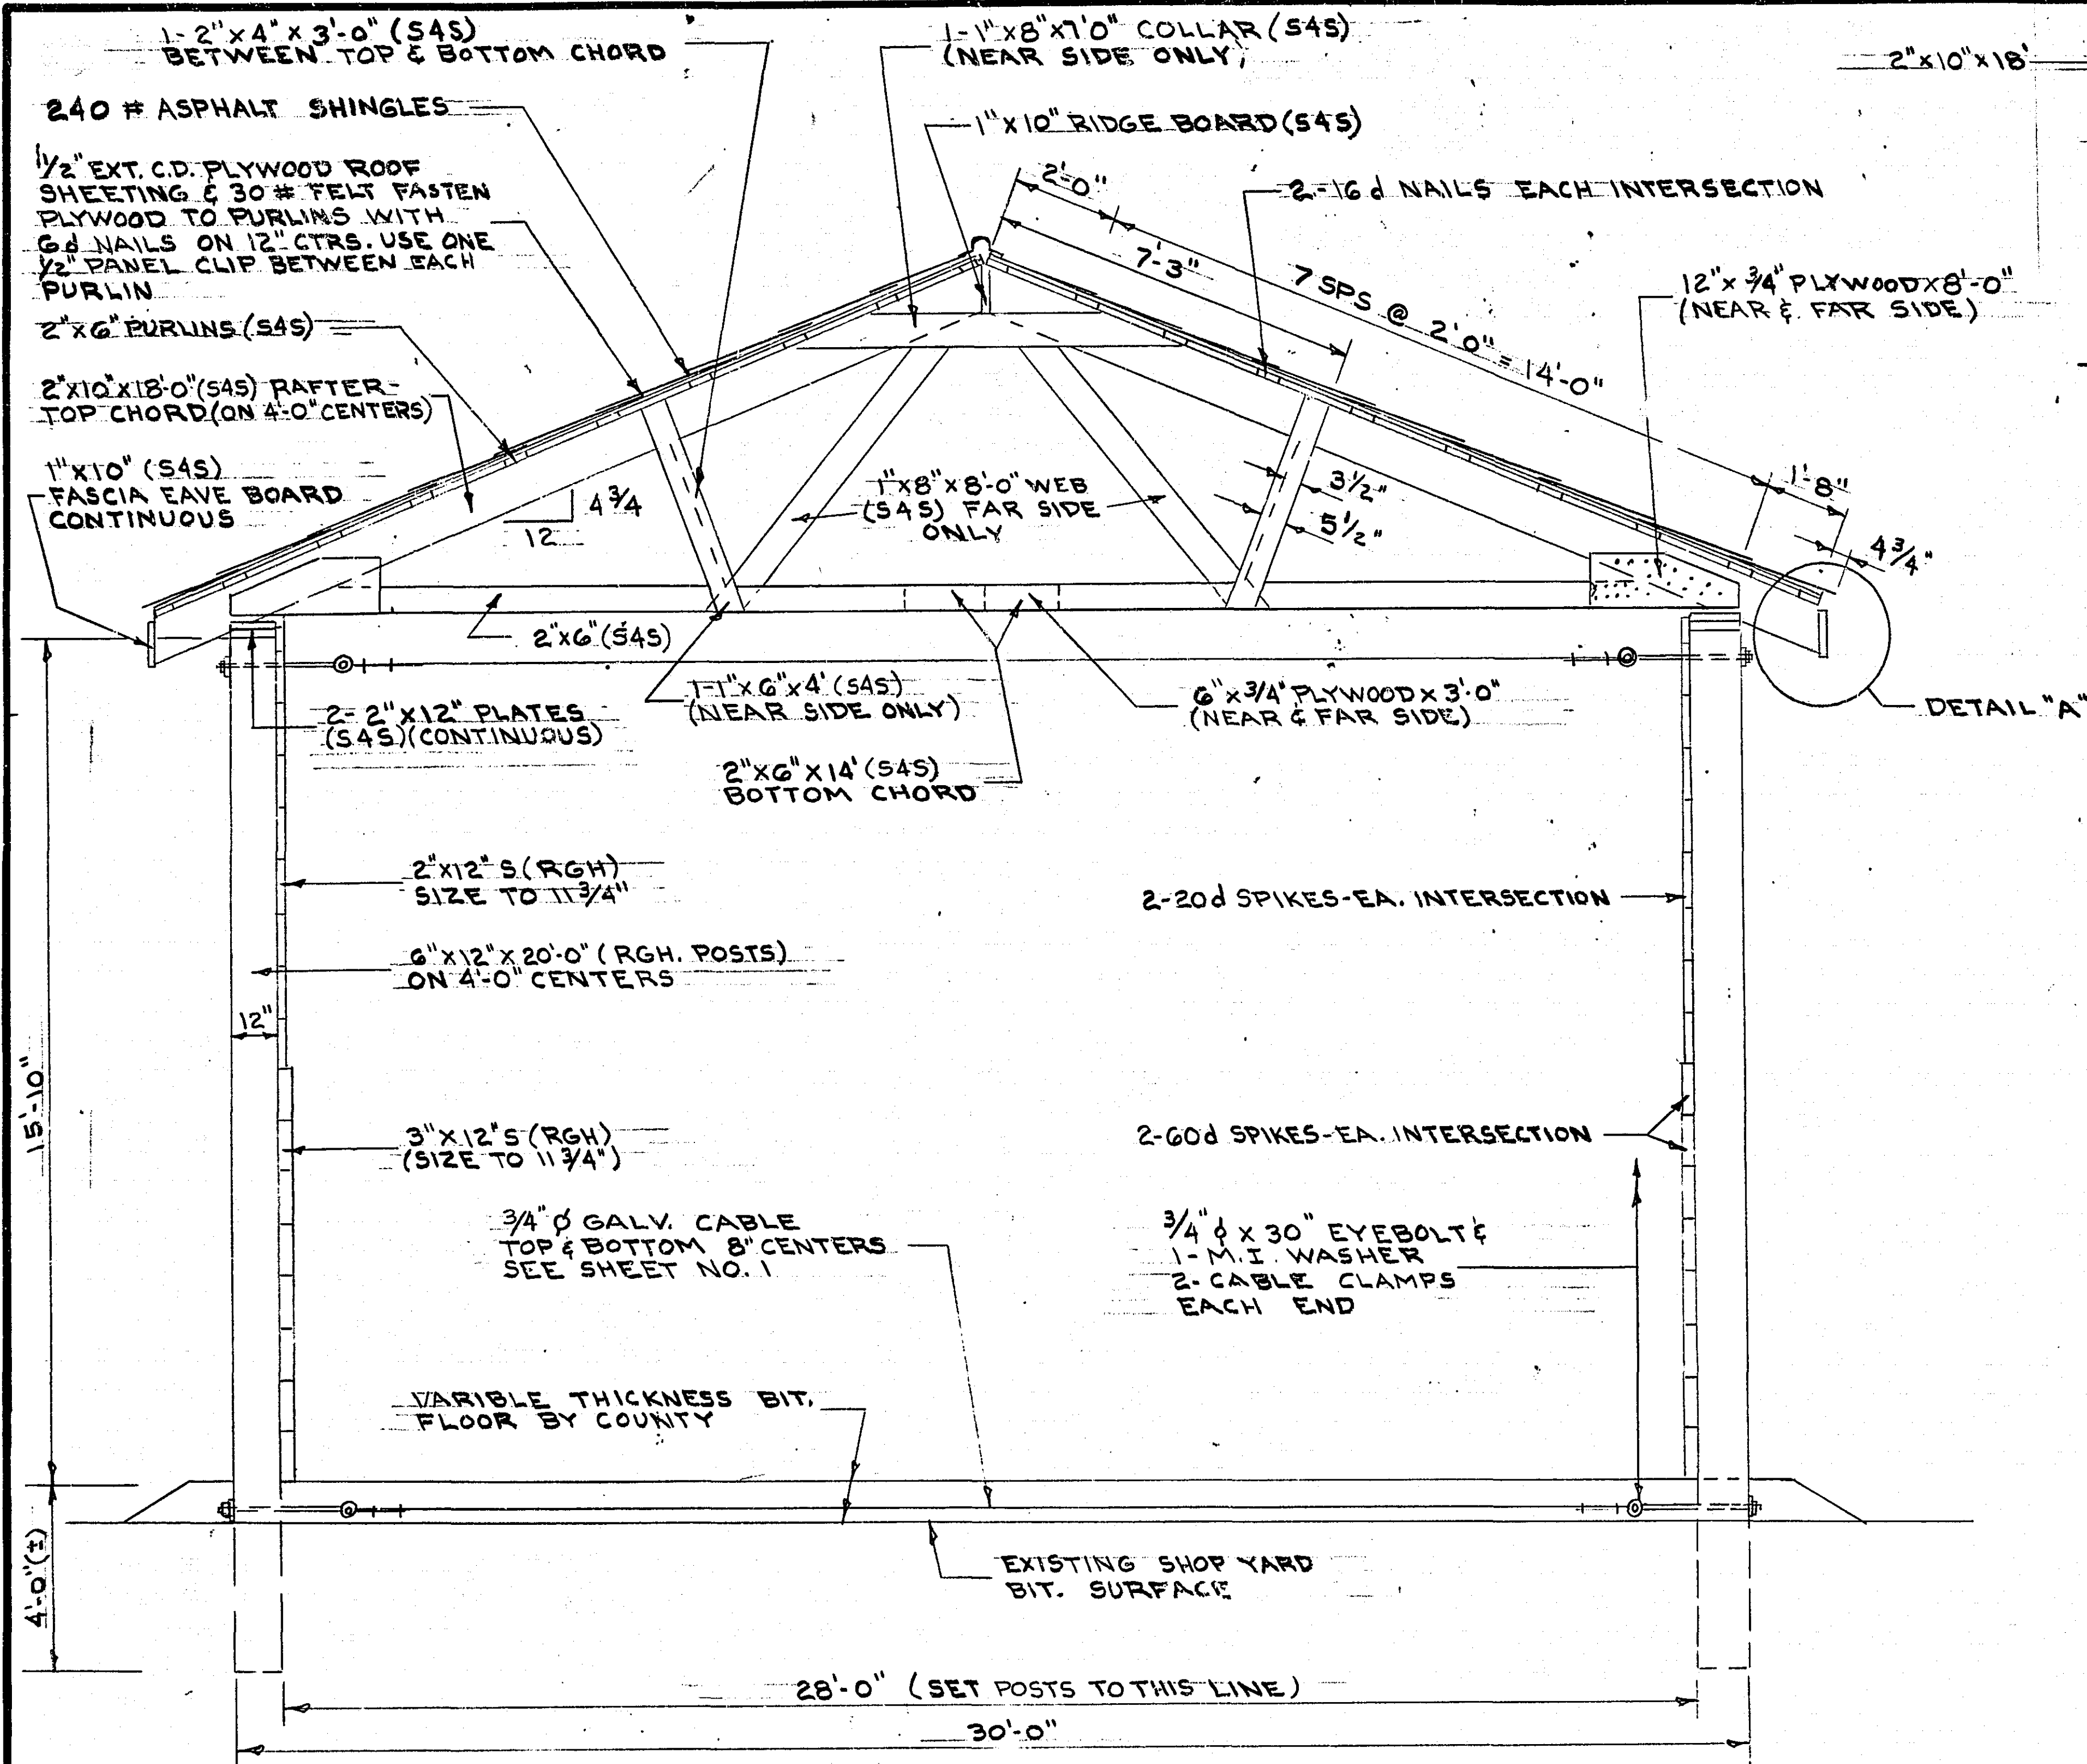

SECTION THRU SHED

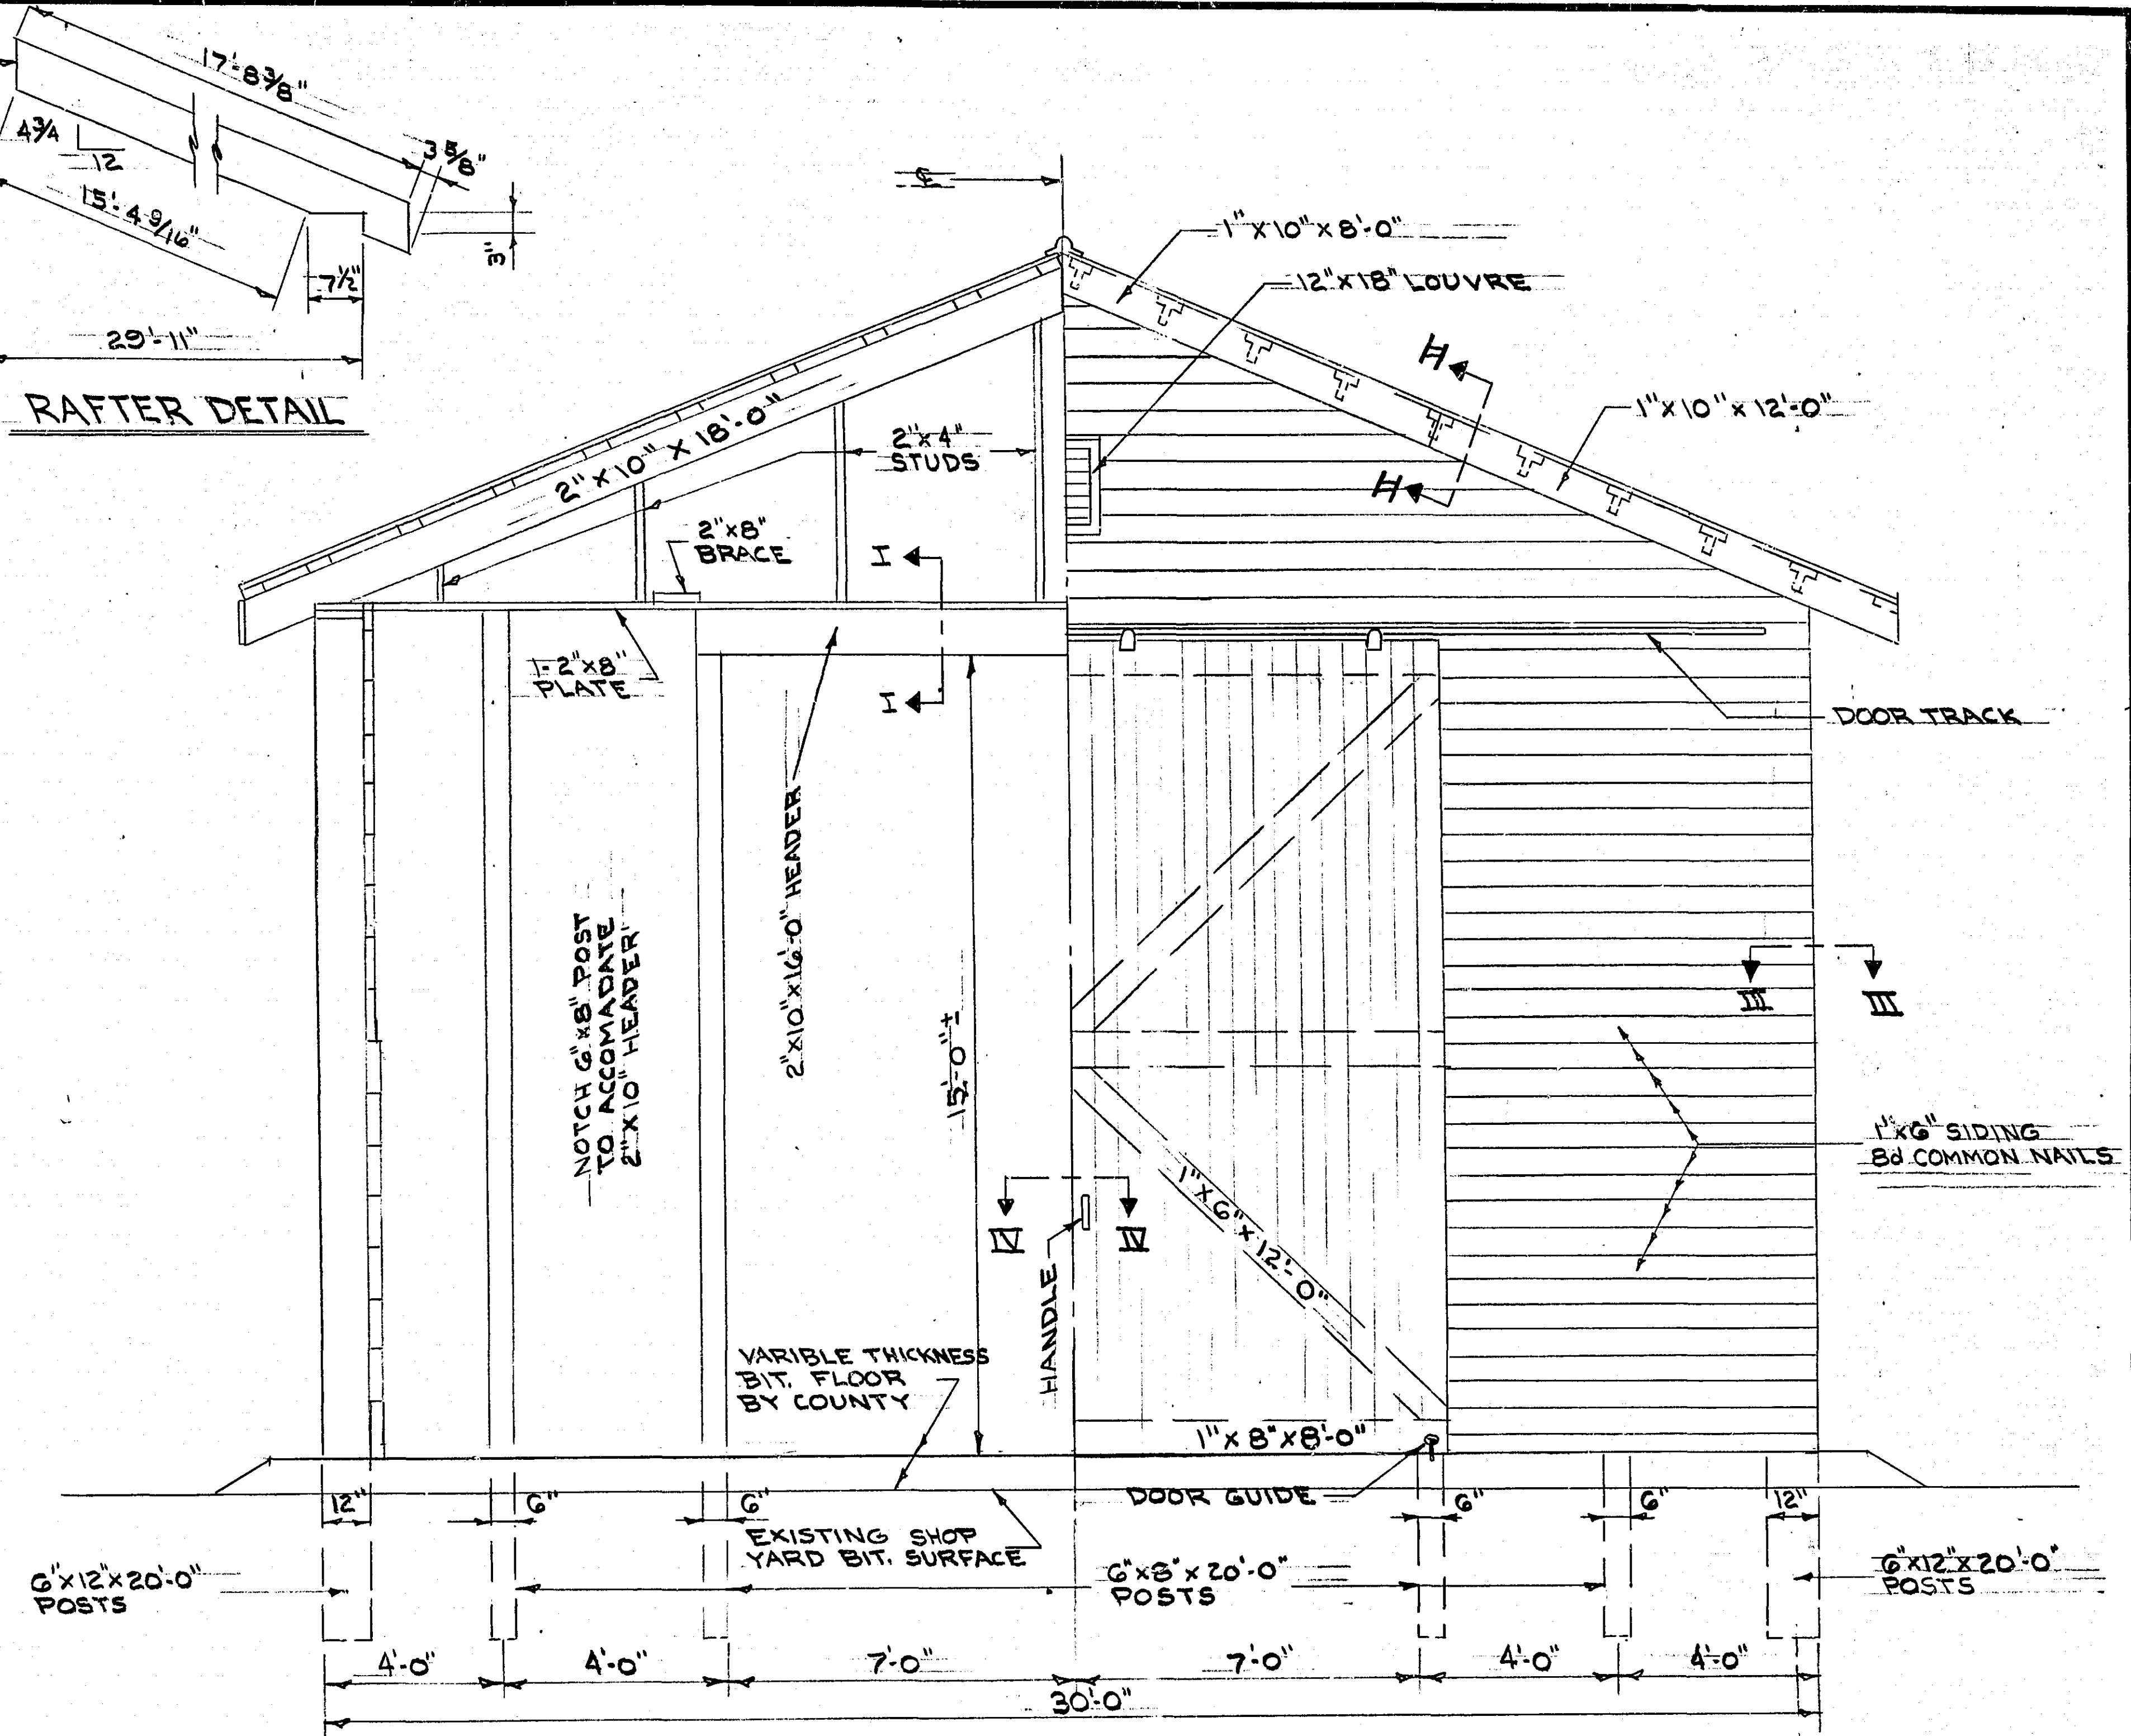

END VIEW

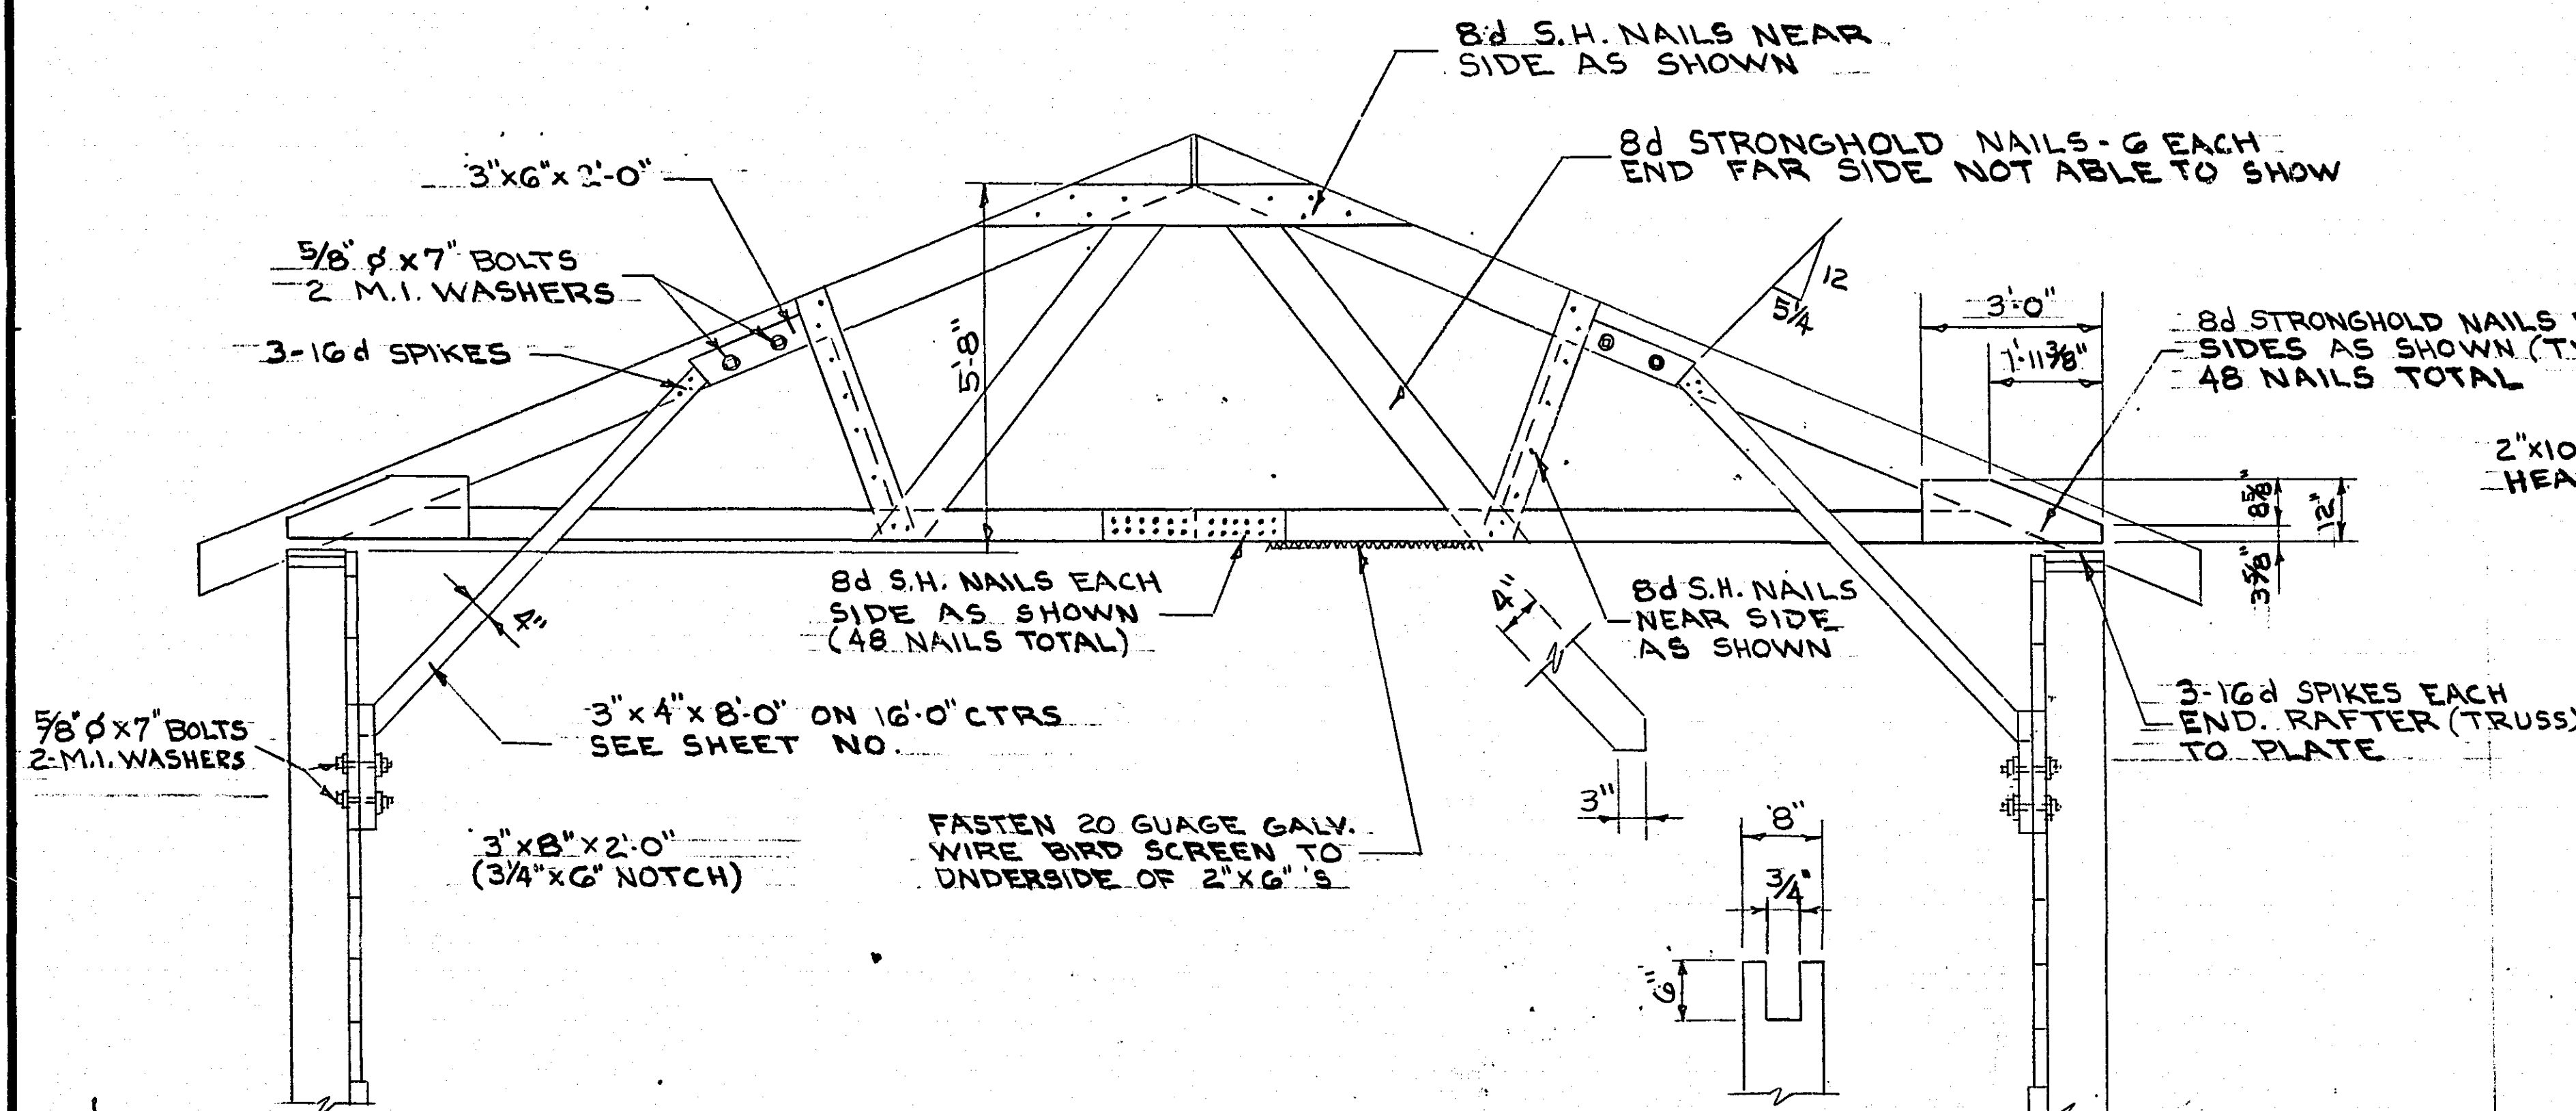


KNEE BRACE DETAIL

SECTION I-I

SECTION II-II

SECTION III-III

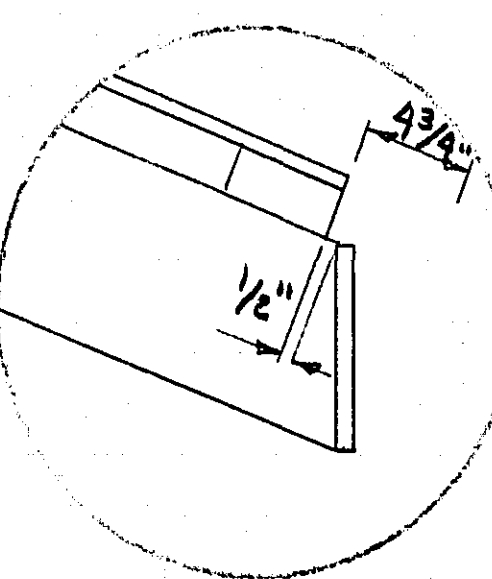

DETAIL "A"


SECTION IV-IV

I hereby certify that this plan, specification, or report was prepared by me or under my direct supervision and that I am a duly Registered Professional Engineer under the laws of the State of Minnesota.

Marius B. Kotilinek


Date: 2/8/80 Reg. No. 5791

RAMSEY COUNTY			
DEPARTMENT OF PUBLIC WORKS			
PROPOSED SALT SHED			
DESIGNED M.D.K.			SURVEY
DRAWN : H.H.			
CHECKED	BY	DATUM	
REVISED	DATE : 2-8-80		FILE
Sheet 2 of 3 Sheets			

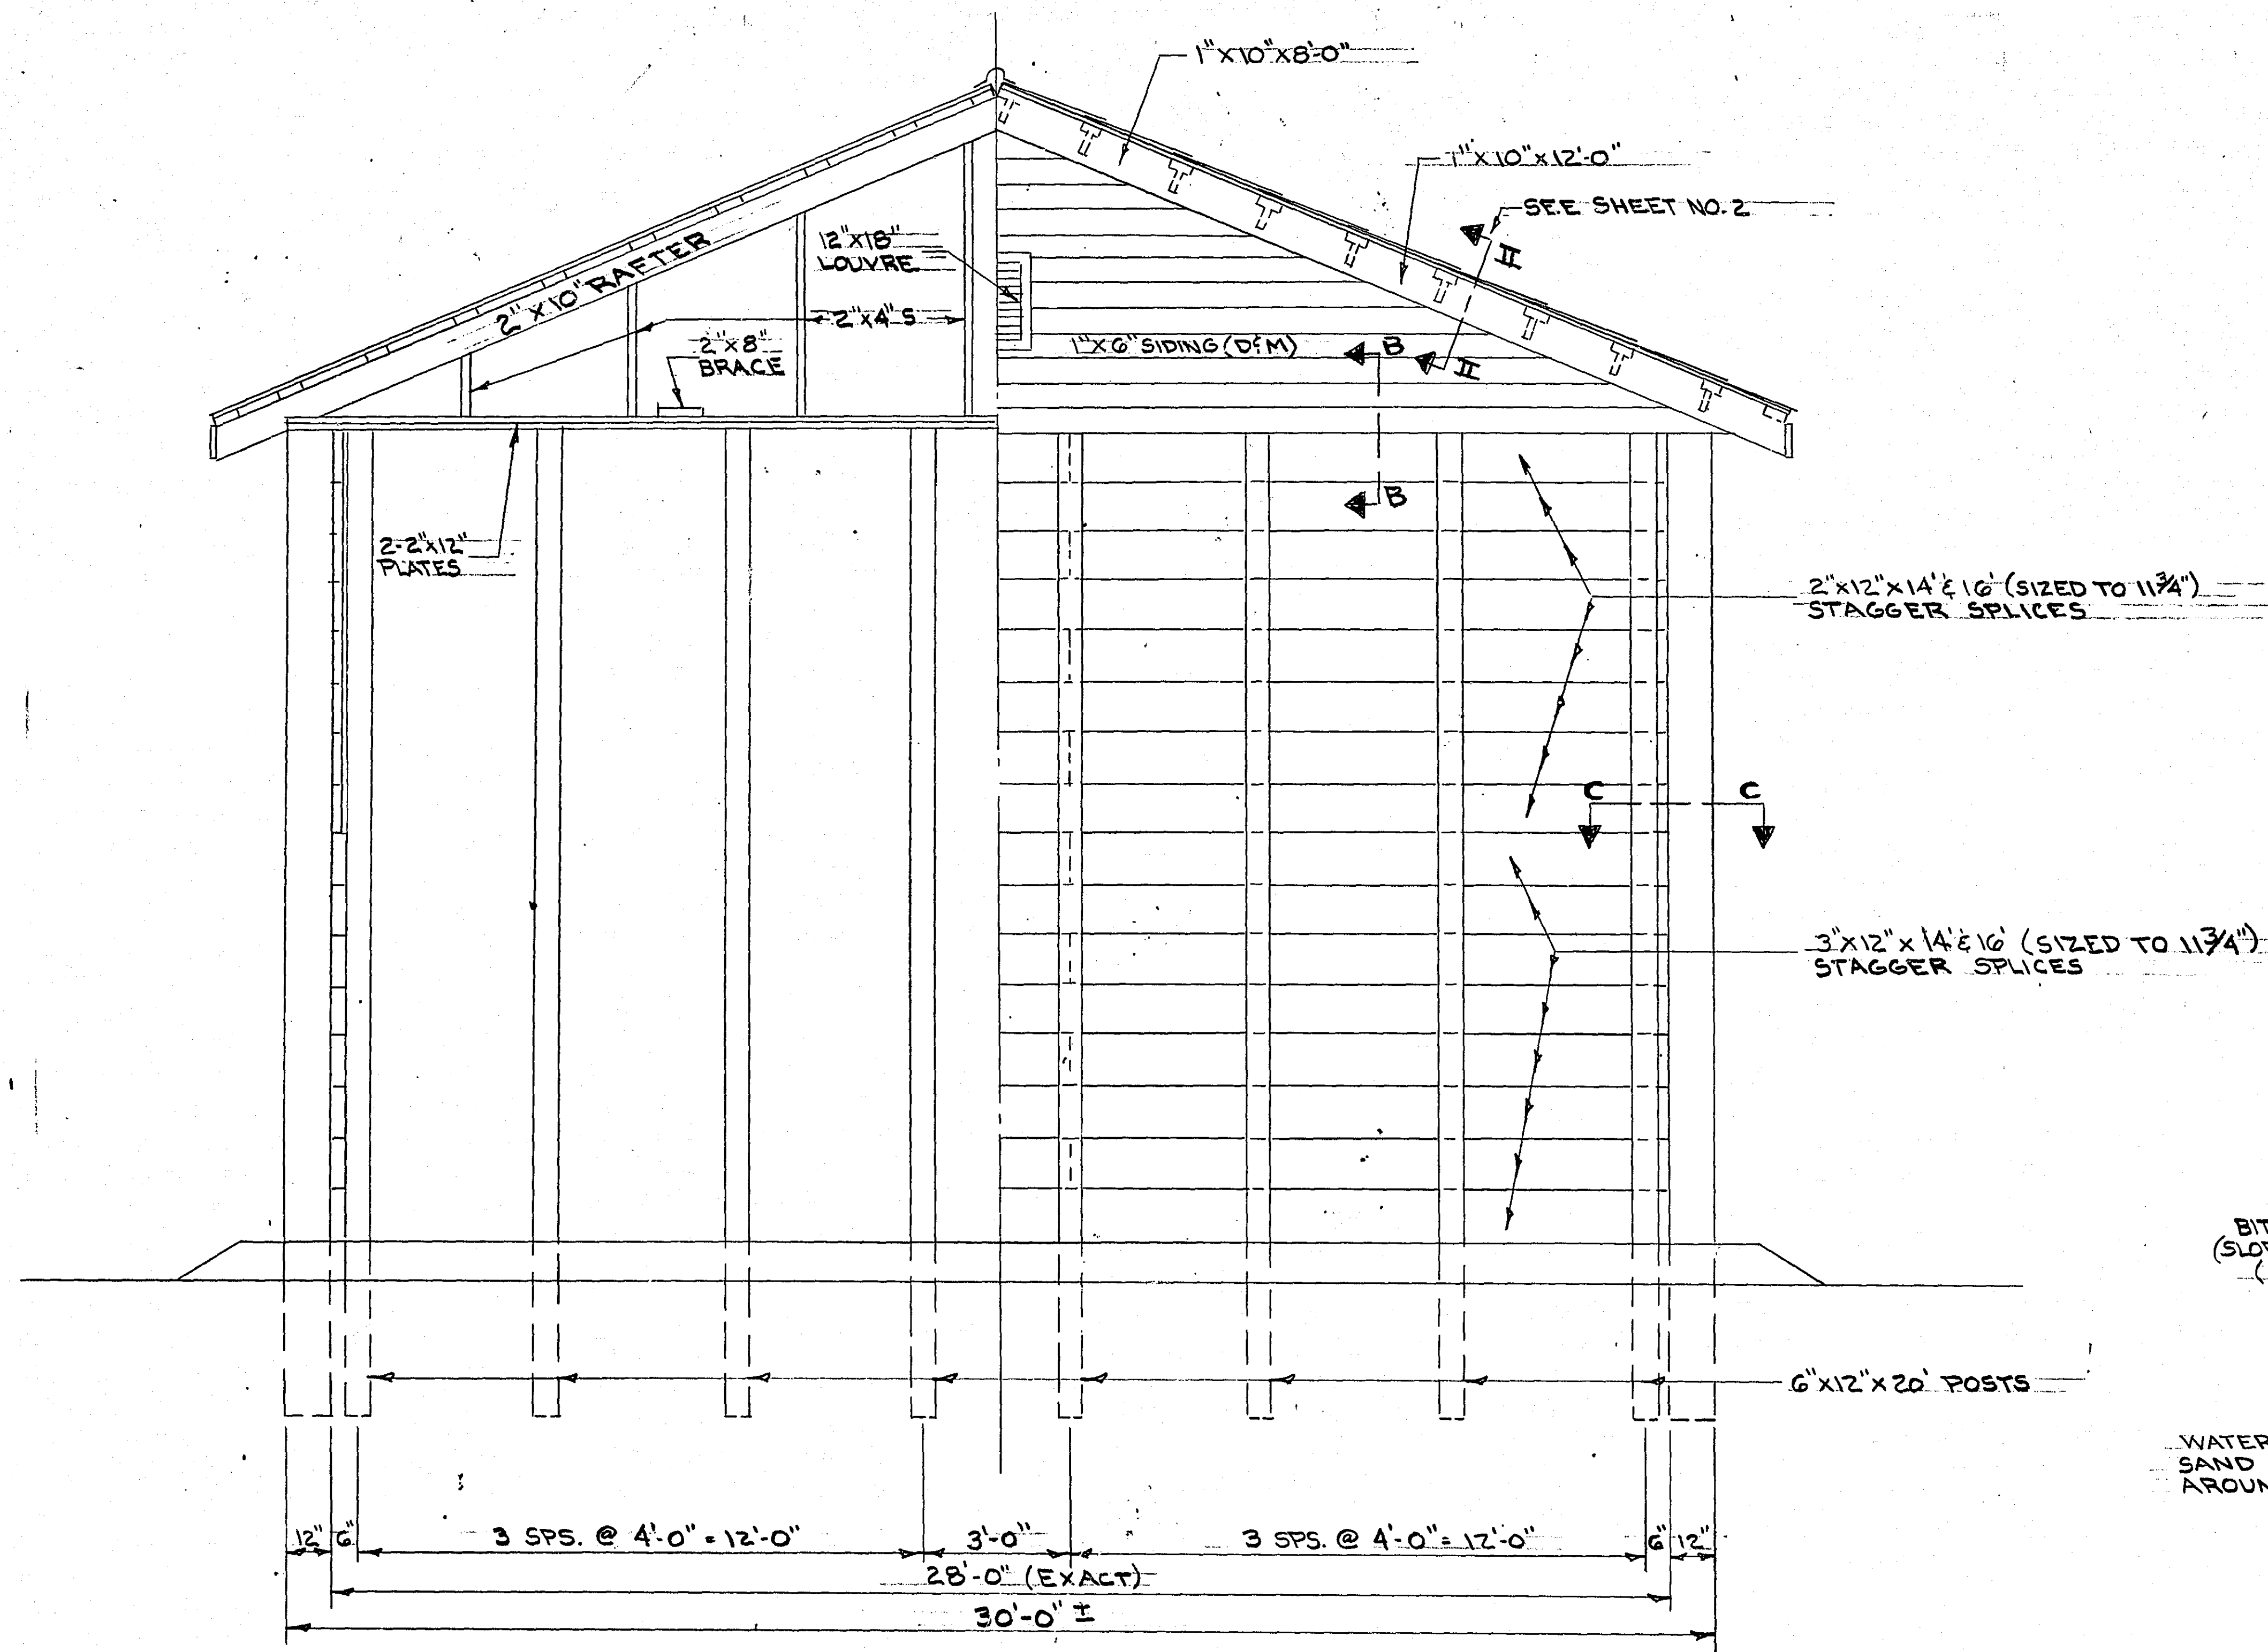


END VIEW-LOADED WALL


(SHOWING ONE HALF OPEN)

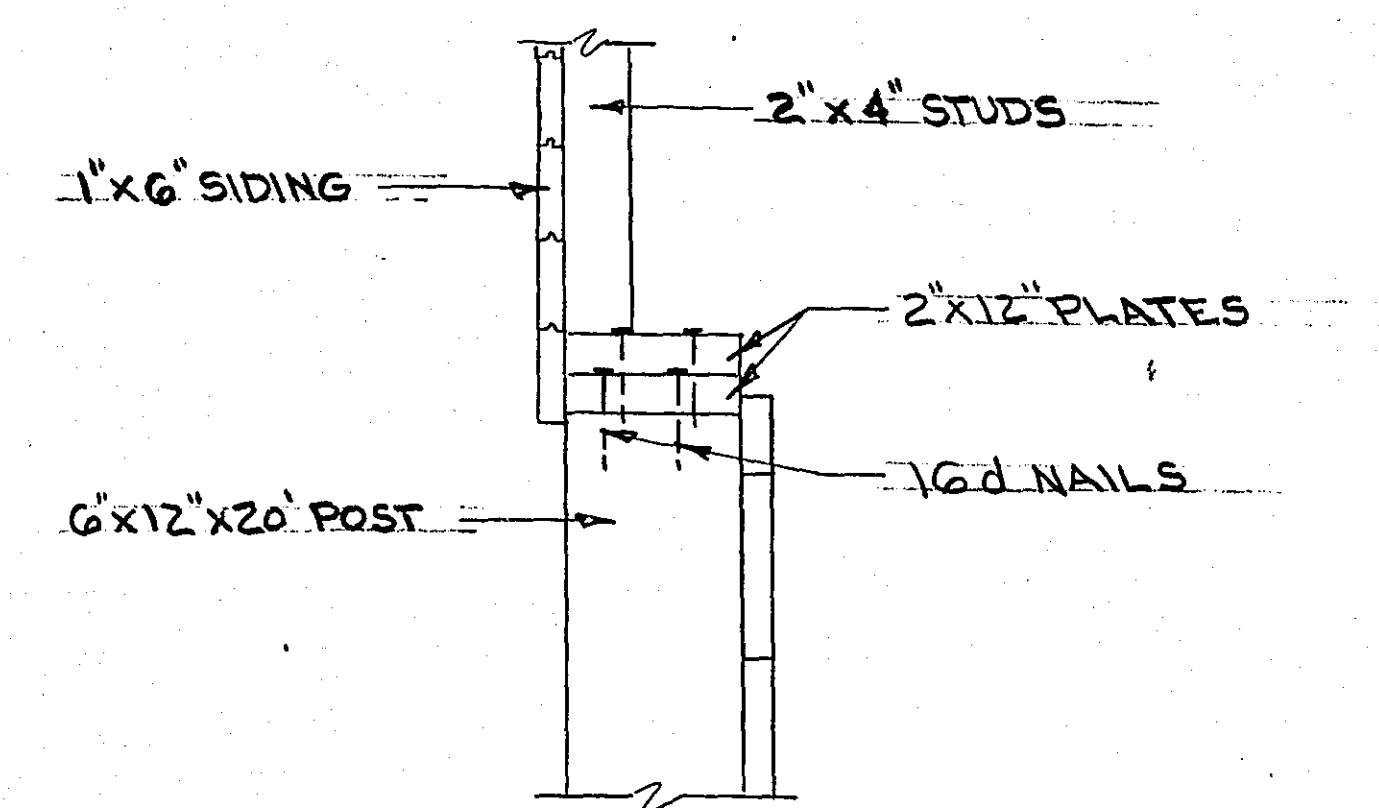

SECTION "B-B"

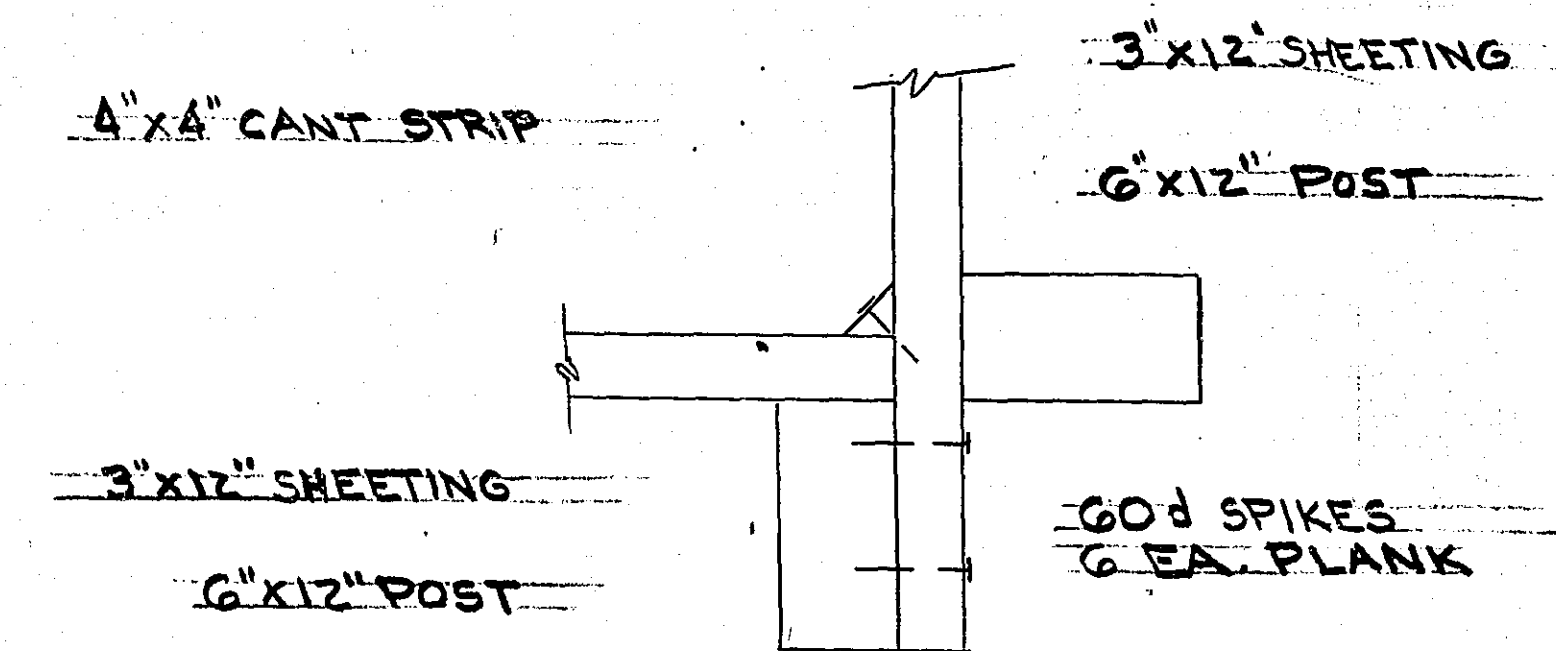

SECTION C-C

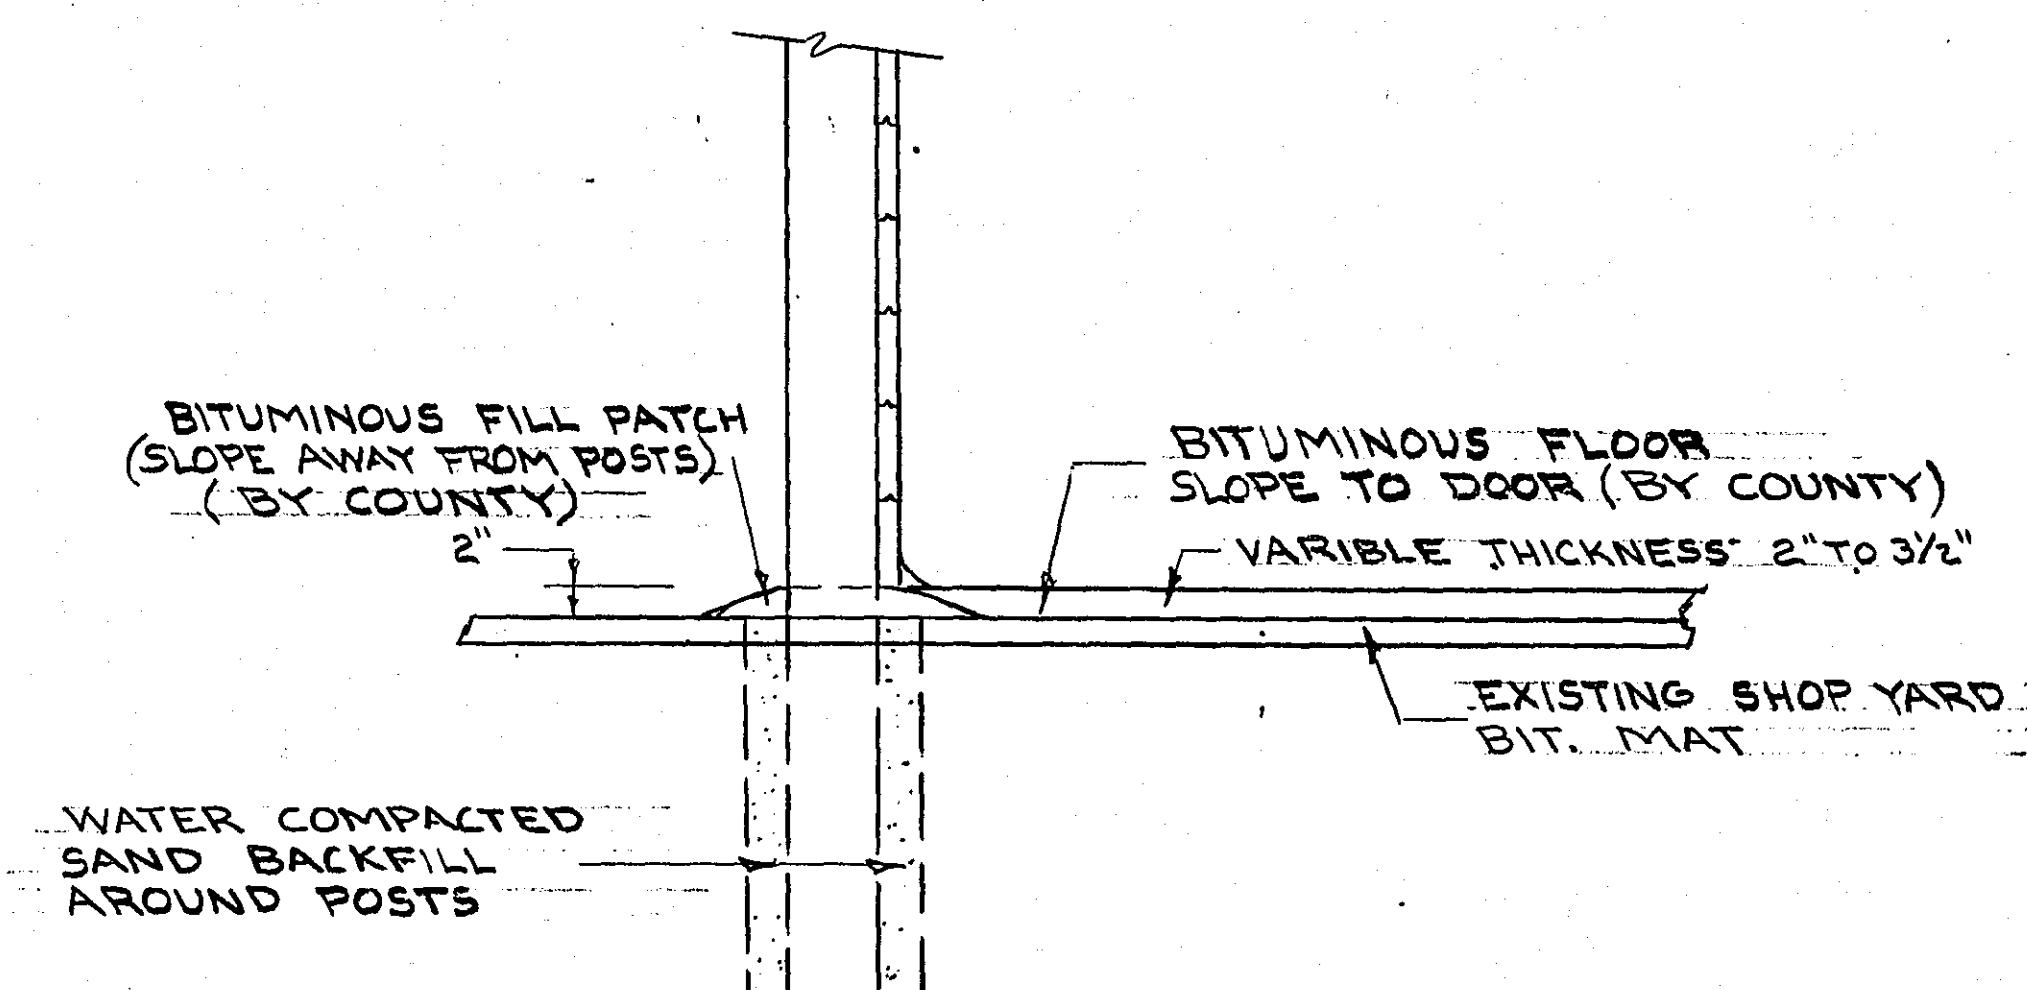

MICROFILMED
RAMSEY CO. ENGR.

RAMSEY COUNTY			
DEPARTMENT OF PUBLIC WORKS			
PROPOSED SALT SHED			
DESIGNED M.D.K.			SURVEY
DRAWN: H.H.			
CHECKED	BY		DATUM
REVISED	DATE: 2-8-80		FILE
Sheet 3 of 3 Sheets			

I hereby certify that this plan, specification, or report was prepared by me or under my direct supervision and that I am a duly Registered Professional Engineer under the laws of the State of Minnesota.

Maureen D. Kottelink

Date: 2/8/80 Reg. No. 5731