

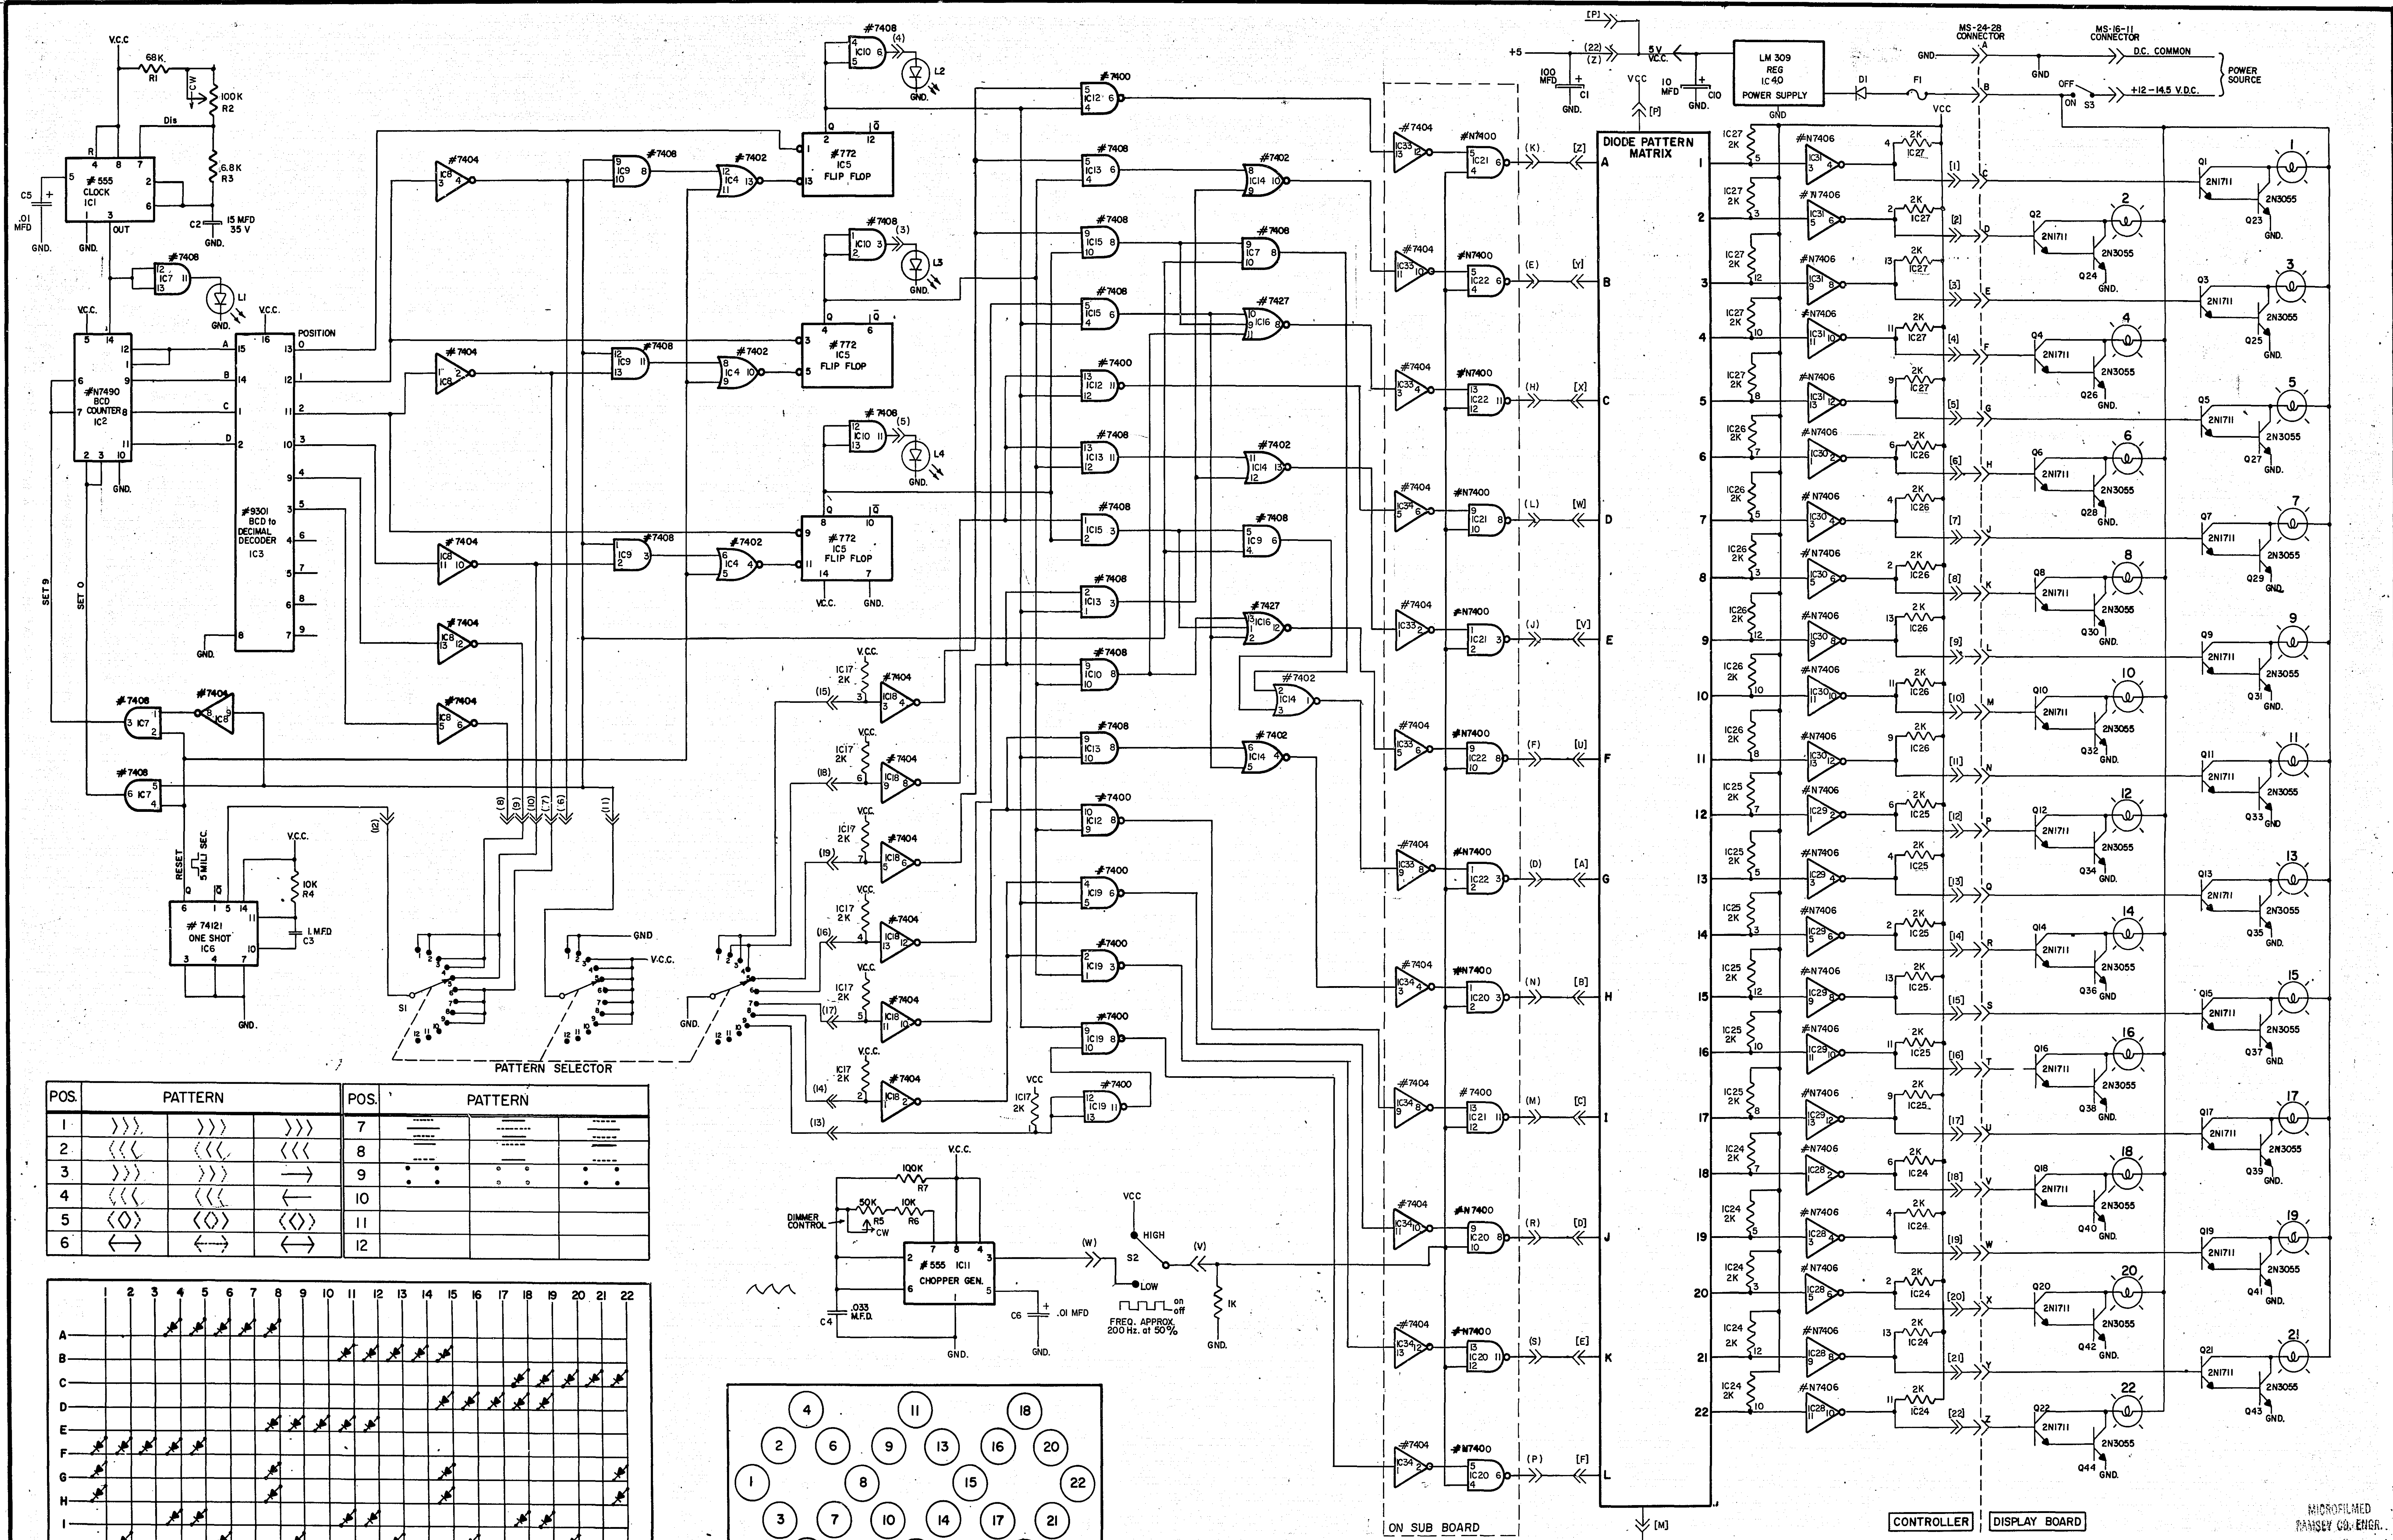


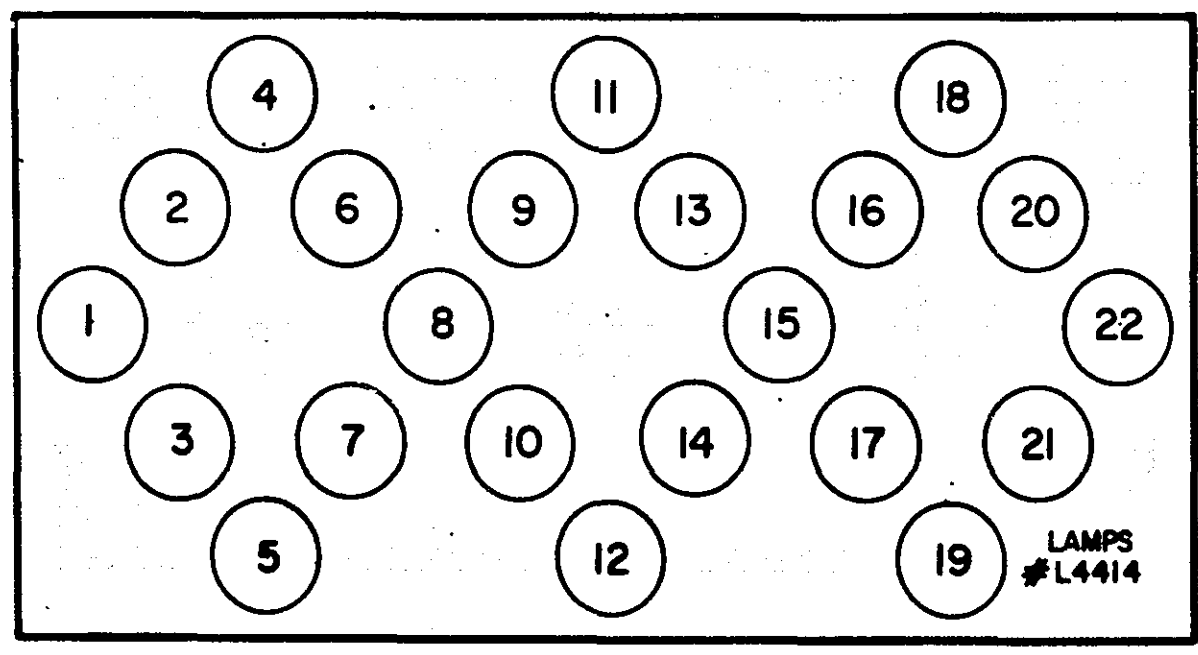


POS.	PATTERN	POS.	PATTERN
1	>>>	7	---
2	<<<	8	---
3	>>>	9	---
4	<<<	10	---
5	<<<	11	---
6	<<<	12	---

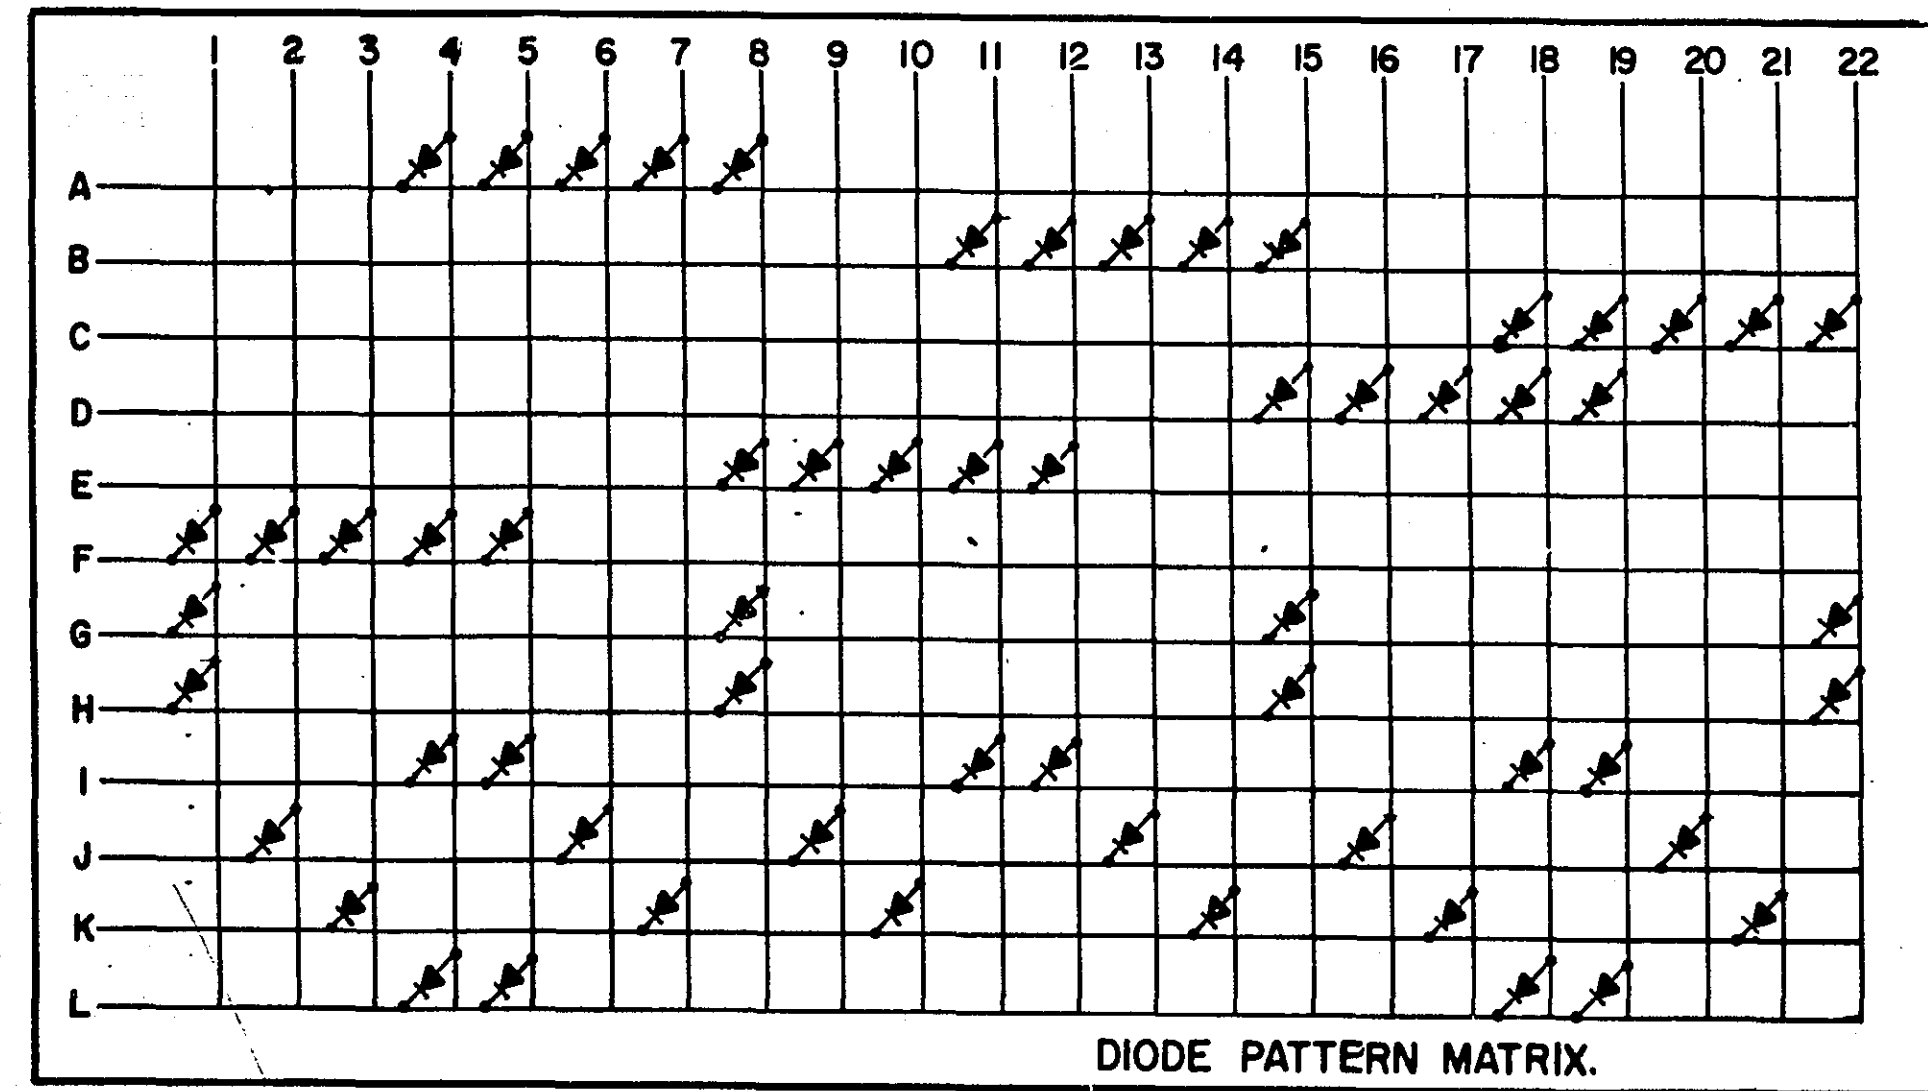


DISPLAY BOARD FRONT VIEW

REVISIONS	BY	DATE	ARROW BOARD CONTROLLER & DISPLAY BOARD	TSM-760318
CORRECTION OF IC NOS.	R.H.H.	9-15-75	TRAFFIC CONTROL, PLANNING AND RESEARCH DIVISION	
ADD PATTERN 9	R.H.H.	10-2-75	DESIGNED R.H.H.	COUNTY ENGINEER
REDESIGNED	R.H.H.	5-4-76	DRAWN R.W.W.	DEANE R. ANKLAN
ADD SUB BOARD & MISC.	R.H.H.	10-1-76	CHECKED	RAMSEY COUNTY HWY. DEPT.

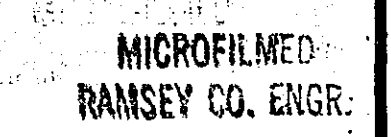

23-101

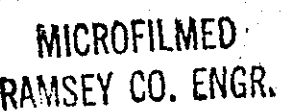

23-101