
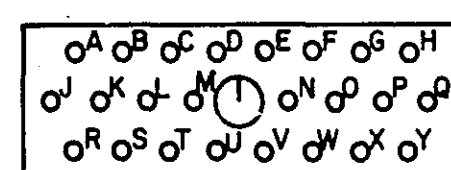




-A-

804D CONTROLLER X- 1030

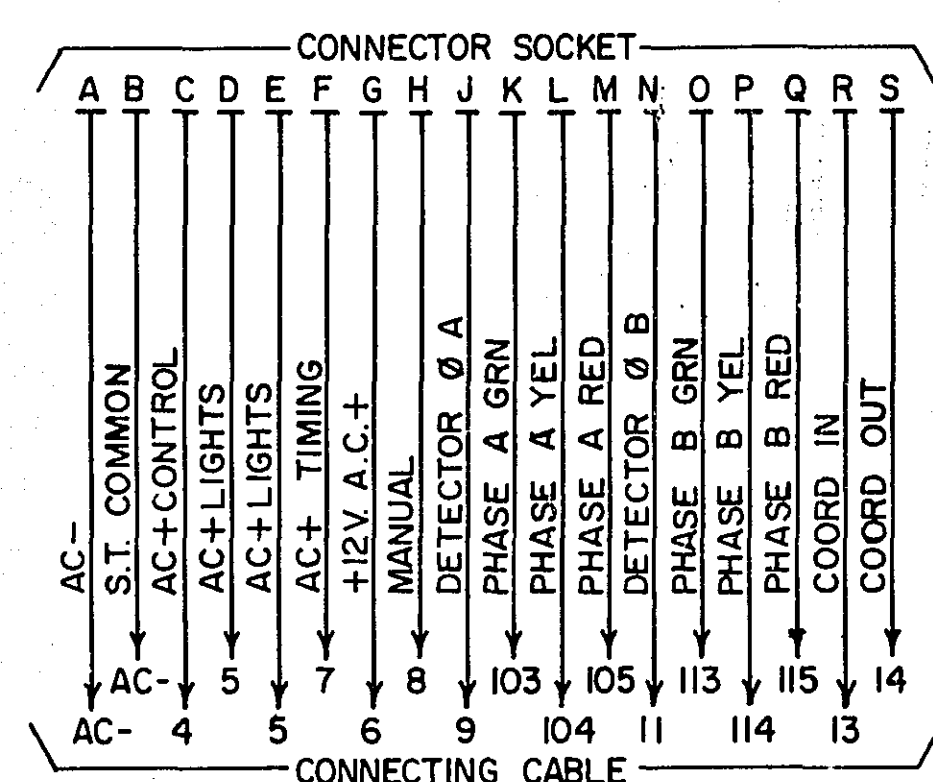




- B -

PT-2 PEDESTRIAN TIMER X-2424


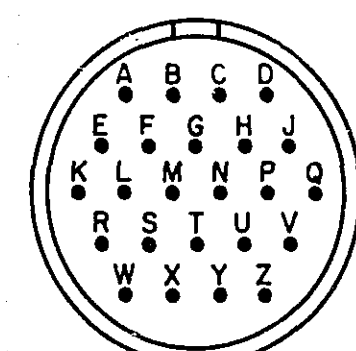
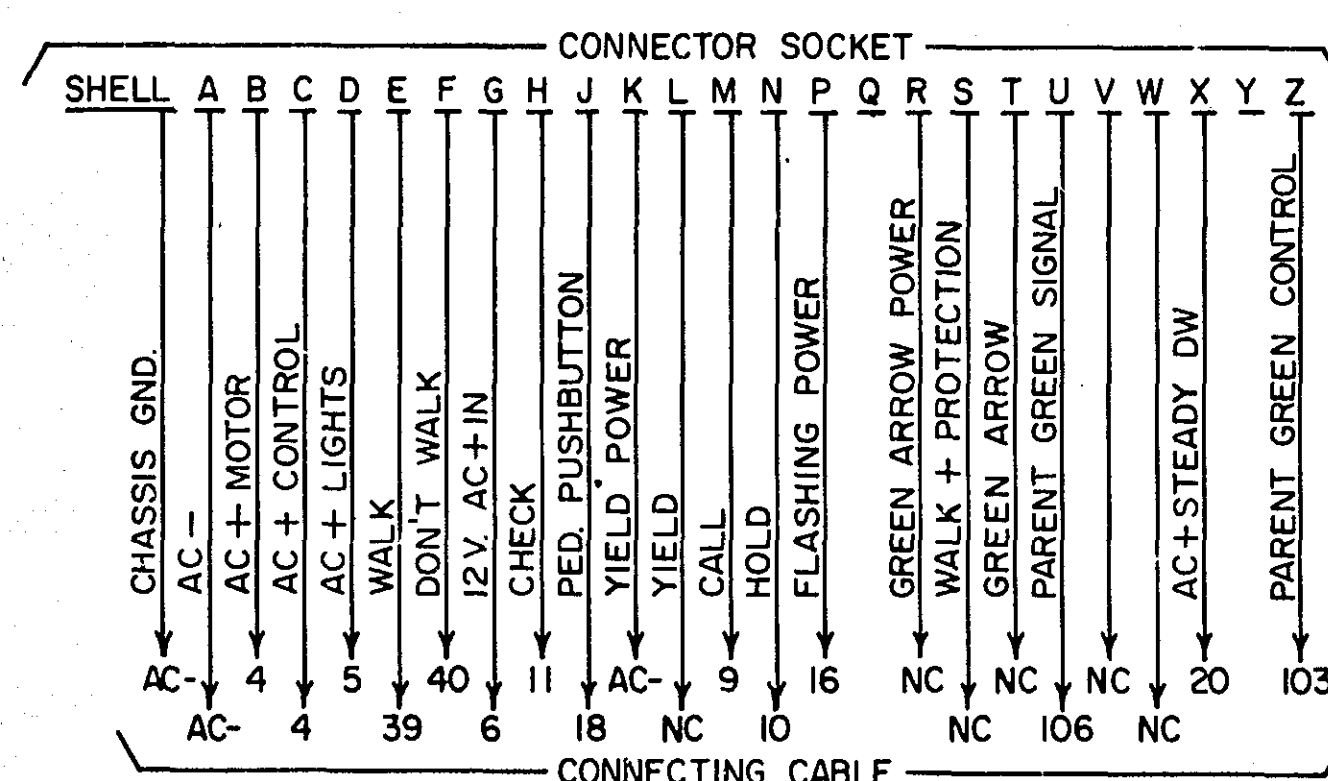


- C -

PT-2 PEDESTRIAN TIMER X-2424

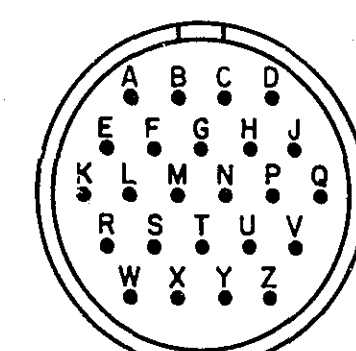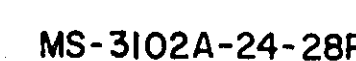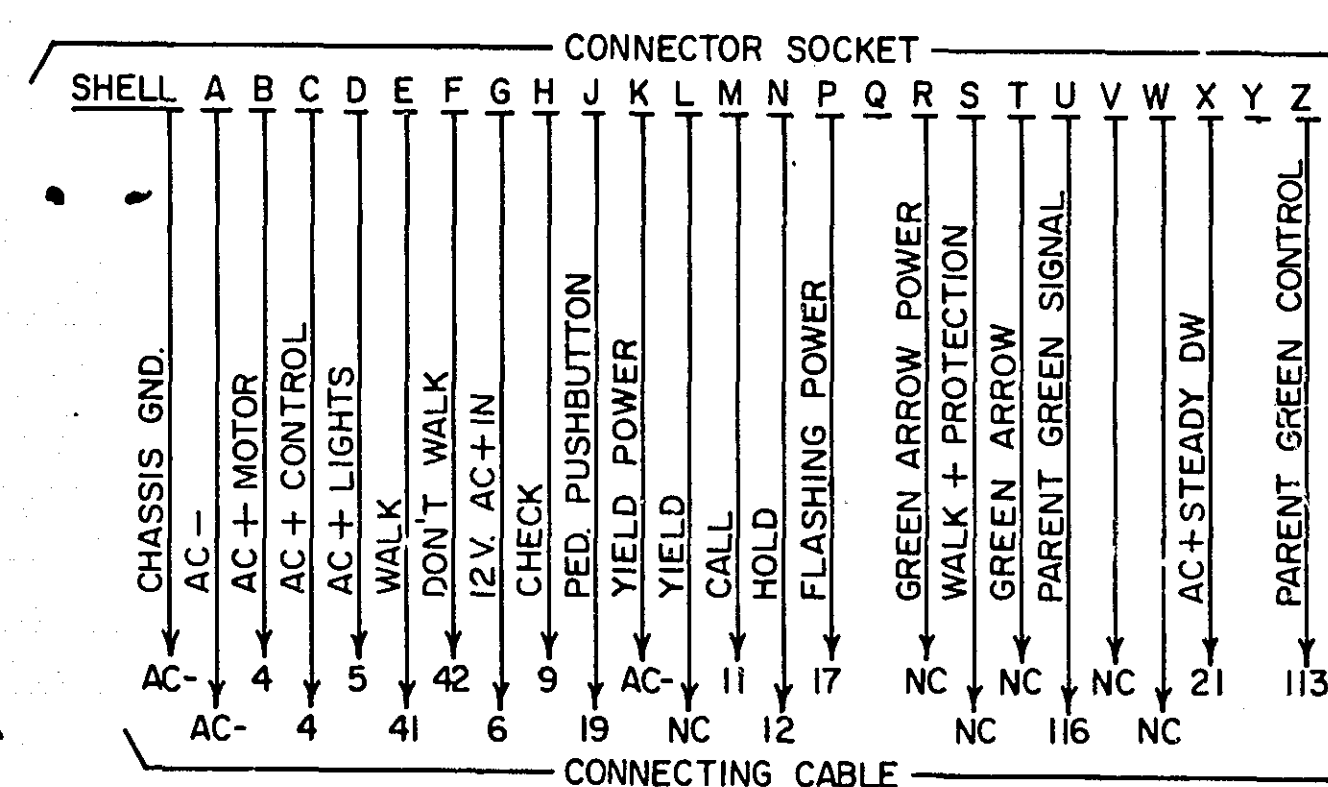



- E -

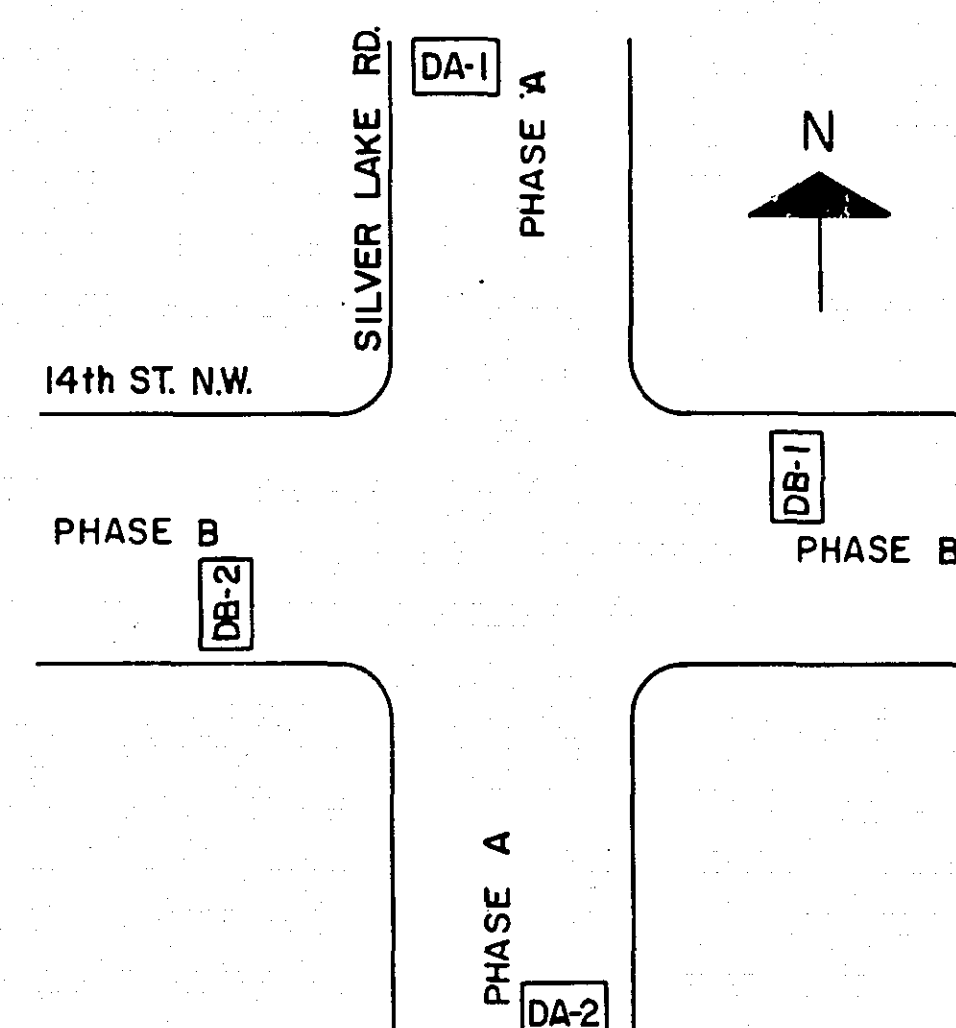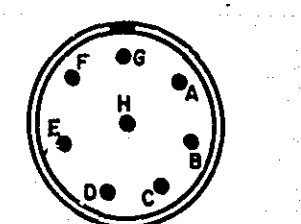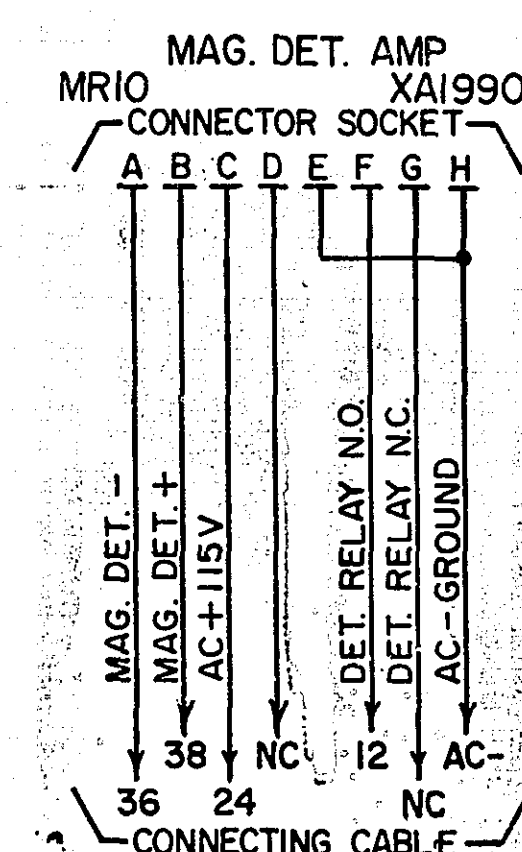

-D-

≡ LOOP DETECTORS ≡

		DA-1	DA-2	DB-1					
A)	AC -	AC -	AC -	AC -	AC -	AC -	AC -	AC -	AC -
B)	RELAY COM.	25	25	25					
C)	AC+115 VAC	24	24	24					
D)	LOOP	27	30	33					
E)	LOOP	29	32	35					
F)	RELAY N.O.	10	10	12					
G)	RELAY N.C.	26	26	26					
H)	CHASSIS GND.	GND.	GND.	GND.	GND.	GND.	GND.	GND.	GND.
I)	SHELL	CALL A EXTEND	CALL B EXTEND	CALL A EXTEND					

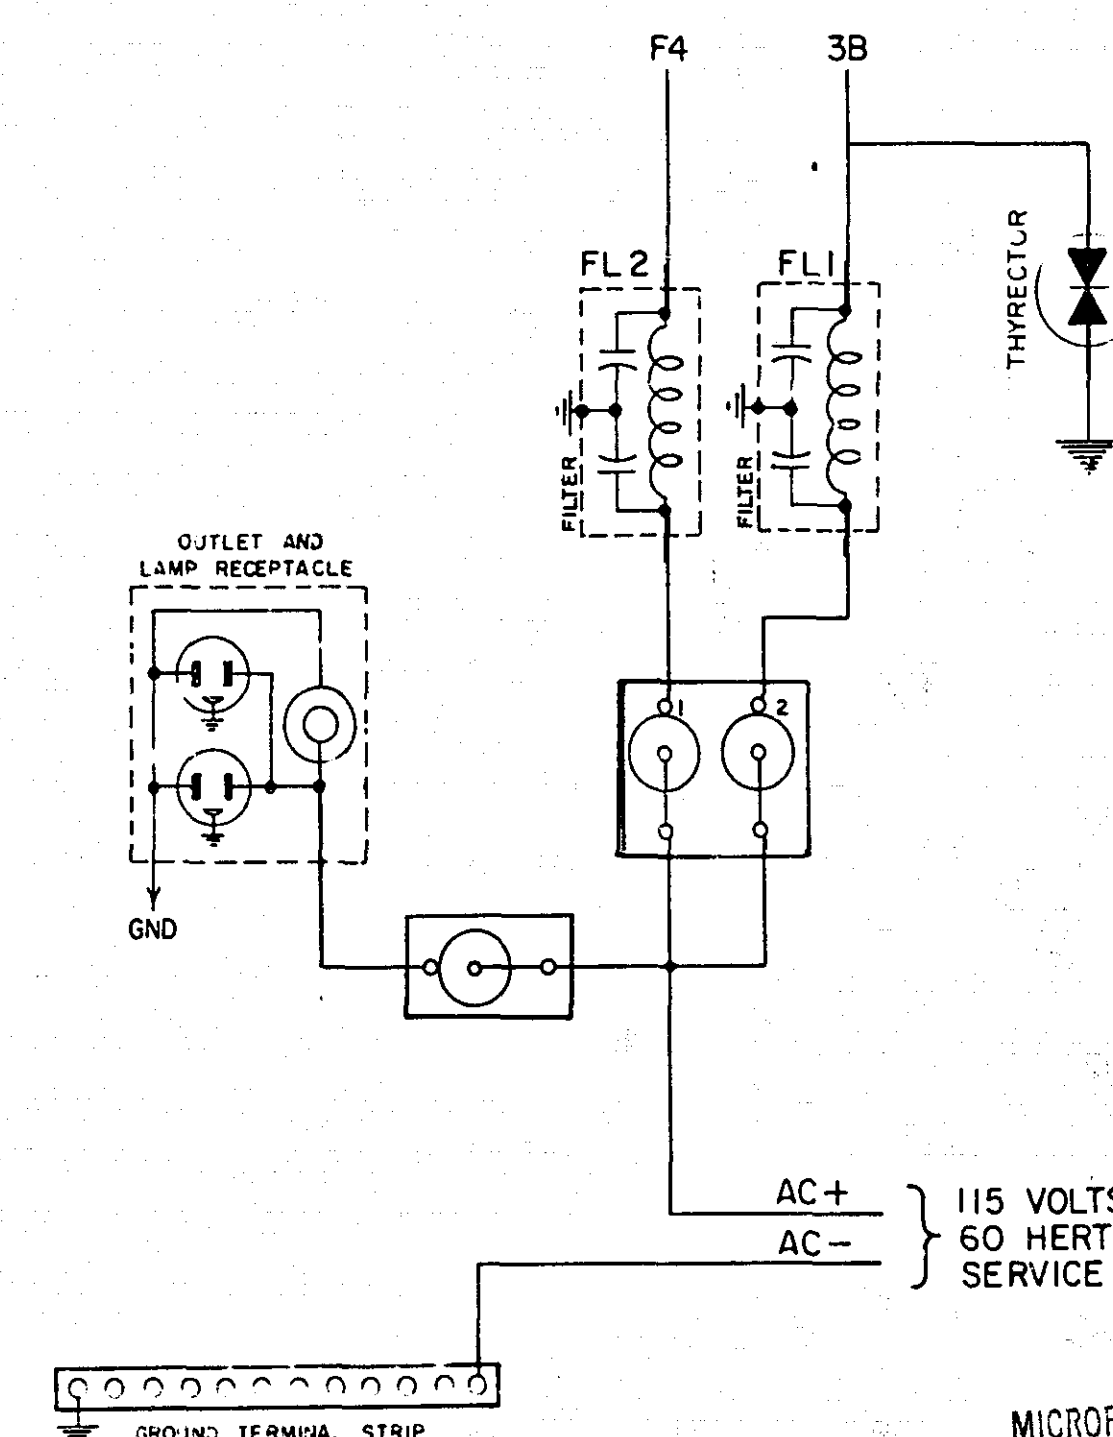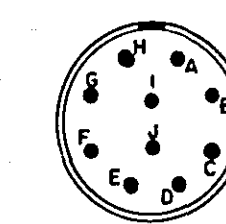

MICROFILMED
RAMSEY CO. ENG

804D WITH PT.-2 PH. A & PH. B, MAG. AMP LOOP DET. AMP. SR4'S, FUSE PNLS.		
RAMSEY COUNTY HWY. DEPT. PG		
DRAWN BY R.W.W.	CHECKED BY R.H.H.	DATE 1-9-76
SILVER LK. RD. & 14th ST.		TSM-751230

23-103