


LEGEND OF SYMBOLS


SIGNAL BASE No.	5
SIGNAL FACE No.	A2
CONTROLLER AND CABINET	
CONTROLLER AND CABINET-INPLACE	
HANDHOLE	
HANDHOLE-INPLACE	
RIGID STEEL CONDUIT (R.S.C.)	
RIGID STEEL CONDUIT (R.S.C.)-INPLACE	
SIGNAL FACE	
SIGNAL FACE WITH BACKGROUND SHIELD	
SIGNAL FACE -INPLACE	
PEDESTRIAN INDICATIONS	
PEDESTRIAN INDICATIONS -INPLACE	
PEDESTRIAN PUSH BUTTON ON PEDESTAL OR POLE	
PEDESTRIAN PUSH BUTTON STATION	
TRAFFIC SIGNAL PEDESTAL	
TRAFFIC SIGNAL PEDESTAL-INPLACE	
TRAFFIC SIGNAL POLE AND MAST ARM	
TRAFFIC SIGNAL POLE AND MAST ARM-INPLACE	
MAST ARM AND LUMINAIRE	
MAST ARM AND LUMINAIRE-INPLACE	
WOOD POLE	
WOOD POLE-INPLACE	
SOURCE OF POWER	

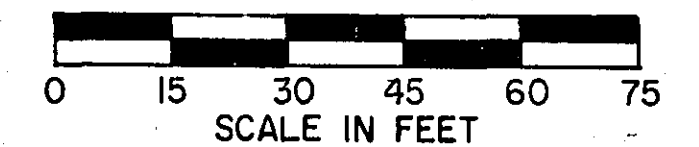

NOTES:

- 1 SEE FIELD WIRING DIAGRAM FOR INPLACE AND NEW CABLE.
- 2 RETAIN ALL INPLACE ITEMS


INPLACE CONTROLLER PHASING DIAGRAM

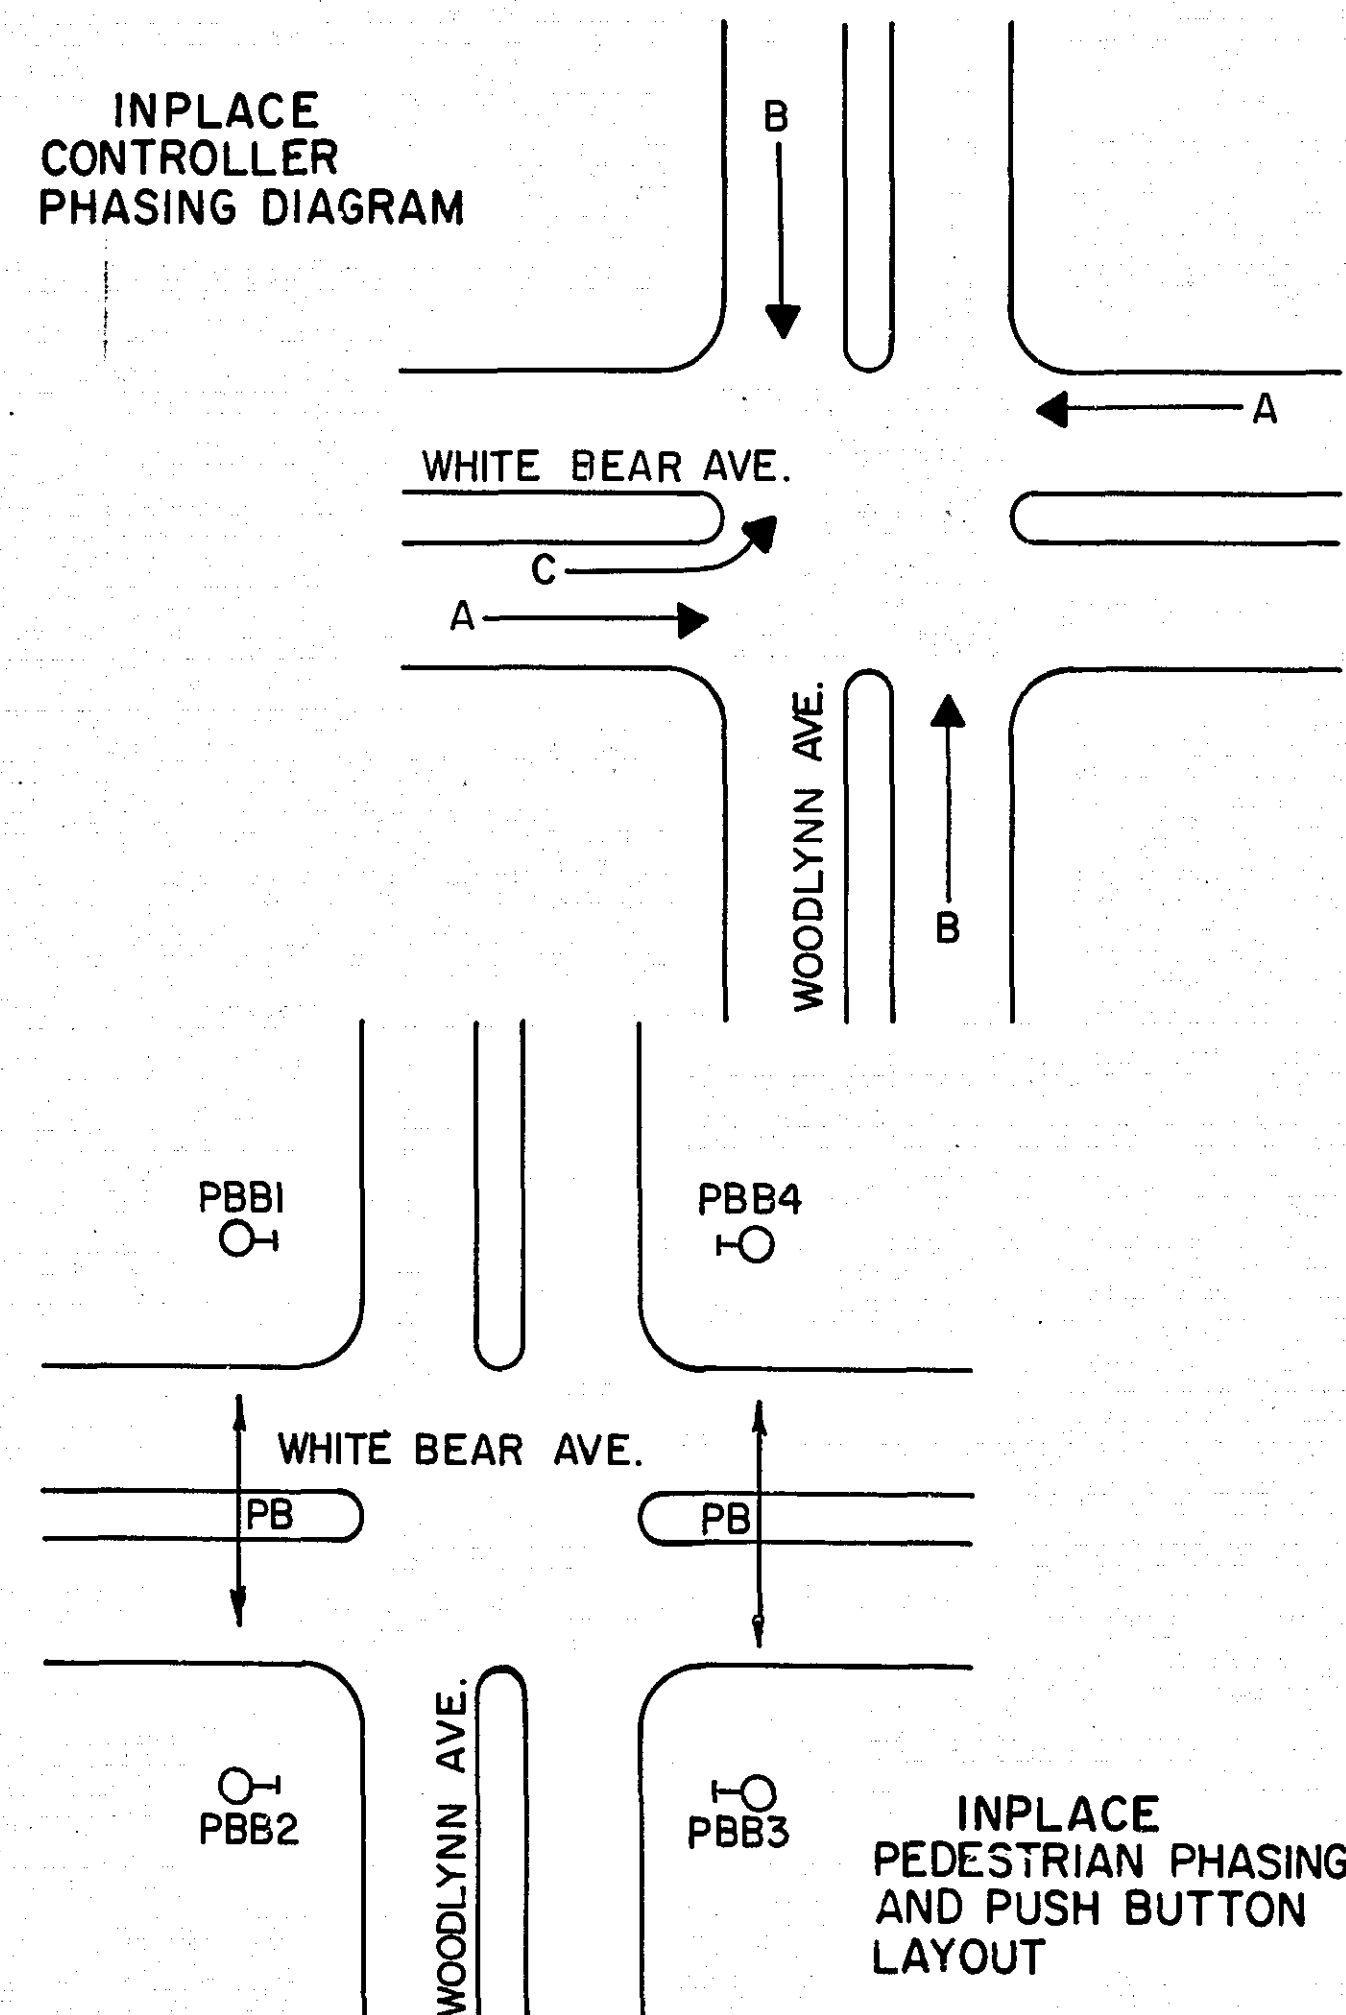

SIGNAL INDICATION CHART


FACE	PHASE	FLASH	INDICATION SIZE					
			R	Y	G	←	↑	→
* B3	B	R	12"	12"	12"	—	—	—
* B4	B	R	12"	12"	12"	—	—	—

* COUNTY FURNISHED SIGNAL FACE
(BRACKETING, MOUNTING, WIRING, BY CONTRACTOR)

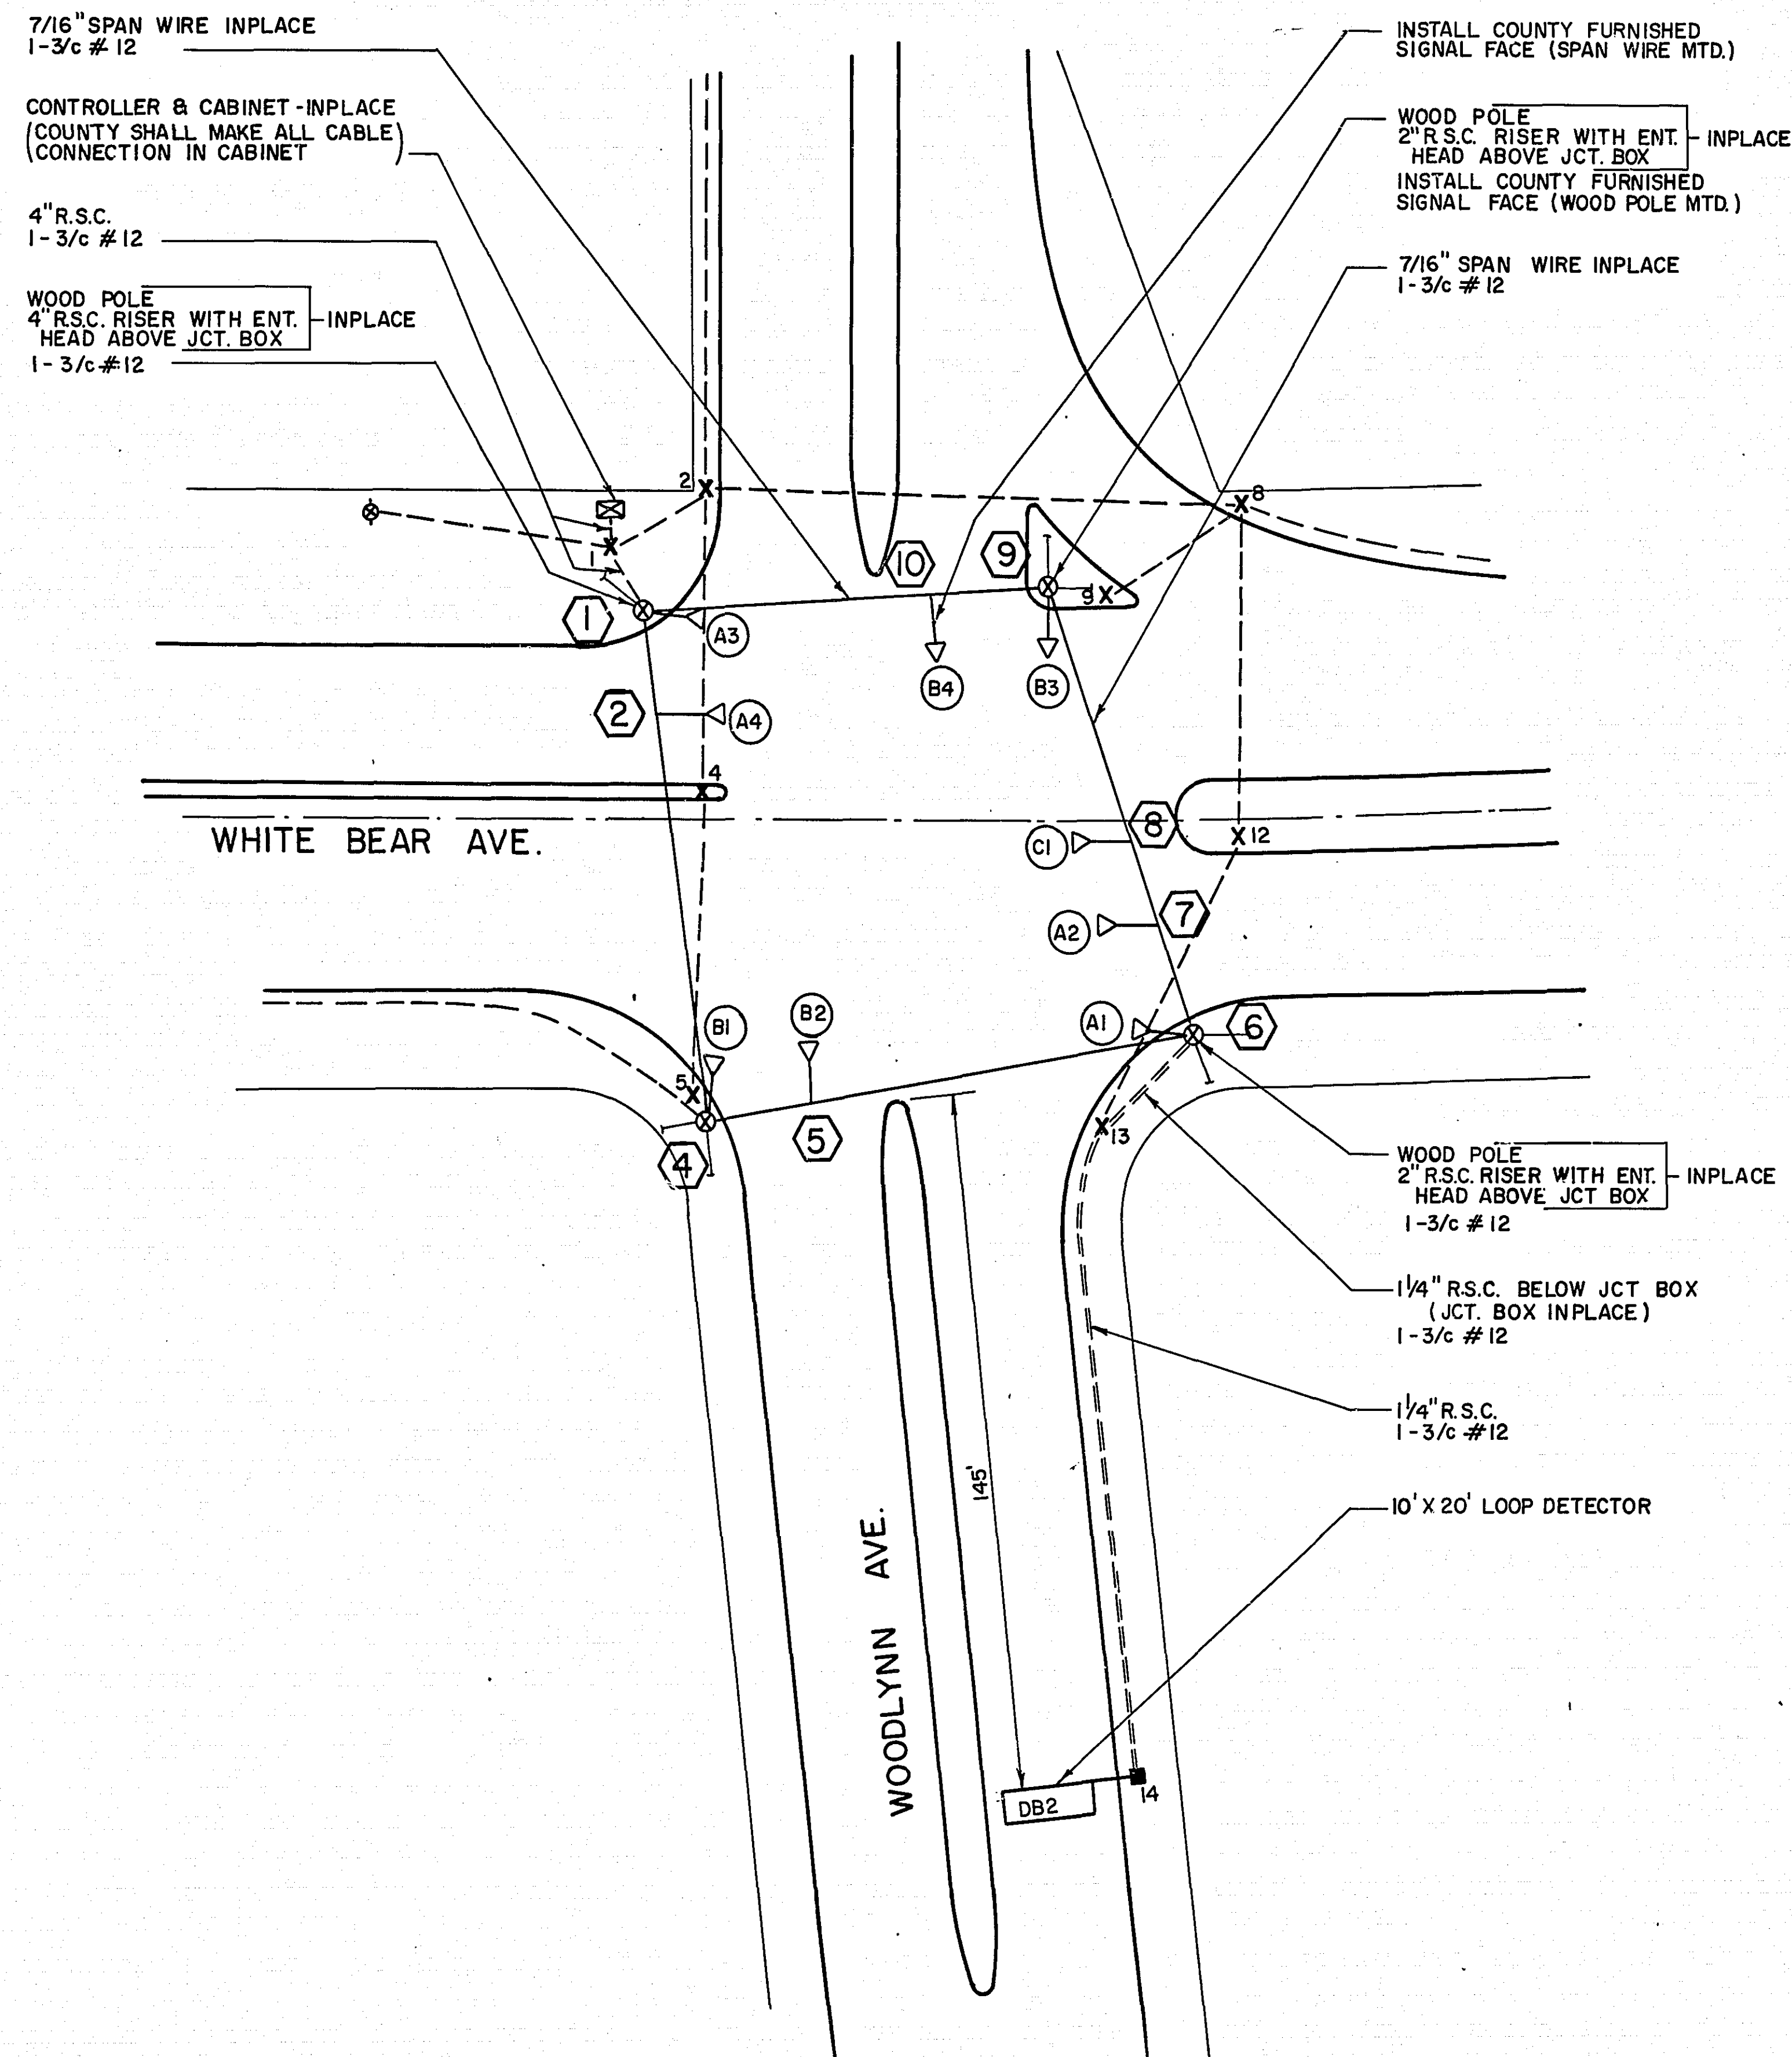

INTERSECTION LAYOUT WHITE BEAR AVE. & WOODLYNN AVE.

RECOMMENDED FOR APPROVAL <i>Paul Kucharski</i> DATE 11-4-75		REVISIONS		BY	DATE	INTERIM SIGNAL REVISION for WHITE BEAR AVE. & WOODLYNN AVE.		
APPROVED <i>Deane R. Ankla</i> DATE 11-12-75						TRAFFIC CONTROL, PLANNING AND RESEARCH DIVISION		
		DESIGNED <i>PLK</i>		DRAWN R.W.W.		COUNTY ENGINEER DEANE R. ANKLA		
		DATE 11-4-75		CHECKED		RAMSEY COUNTY HWY. DEPT.		

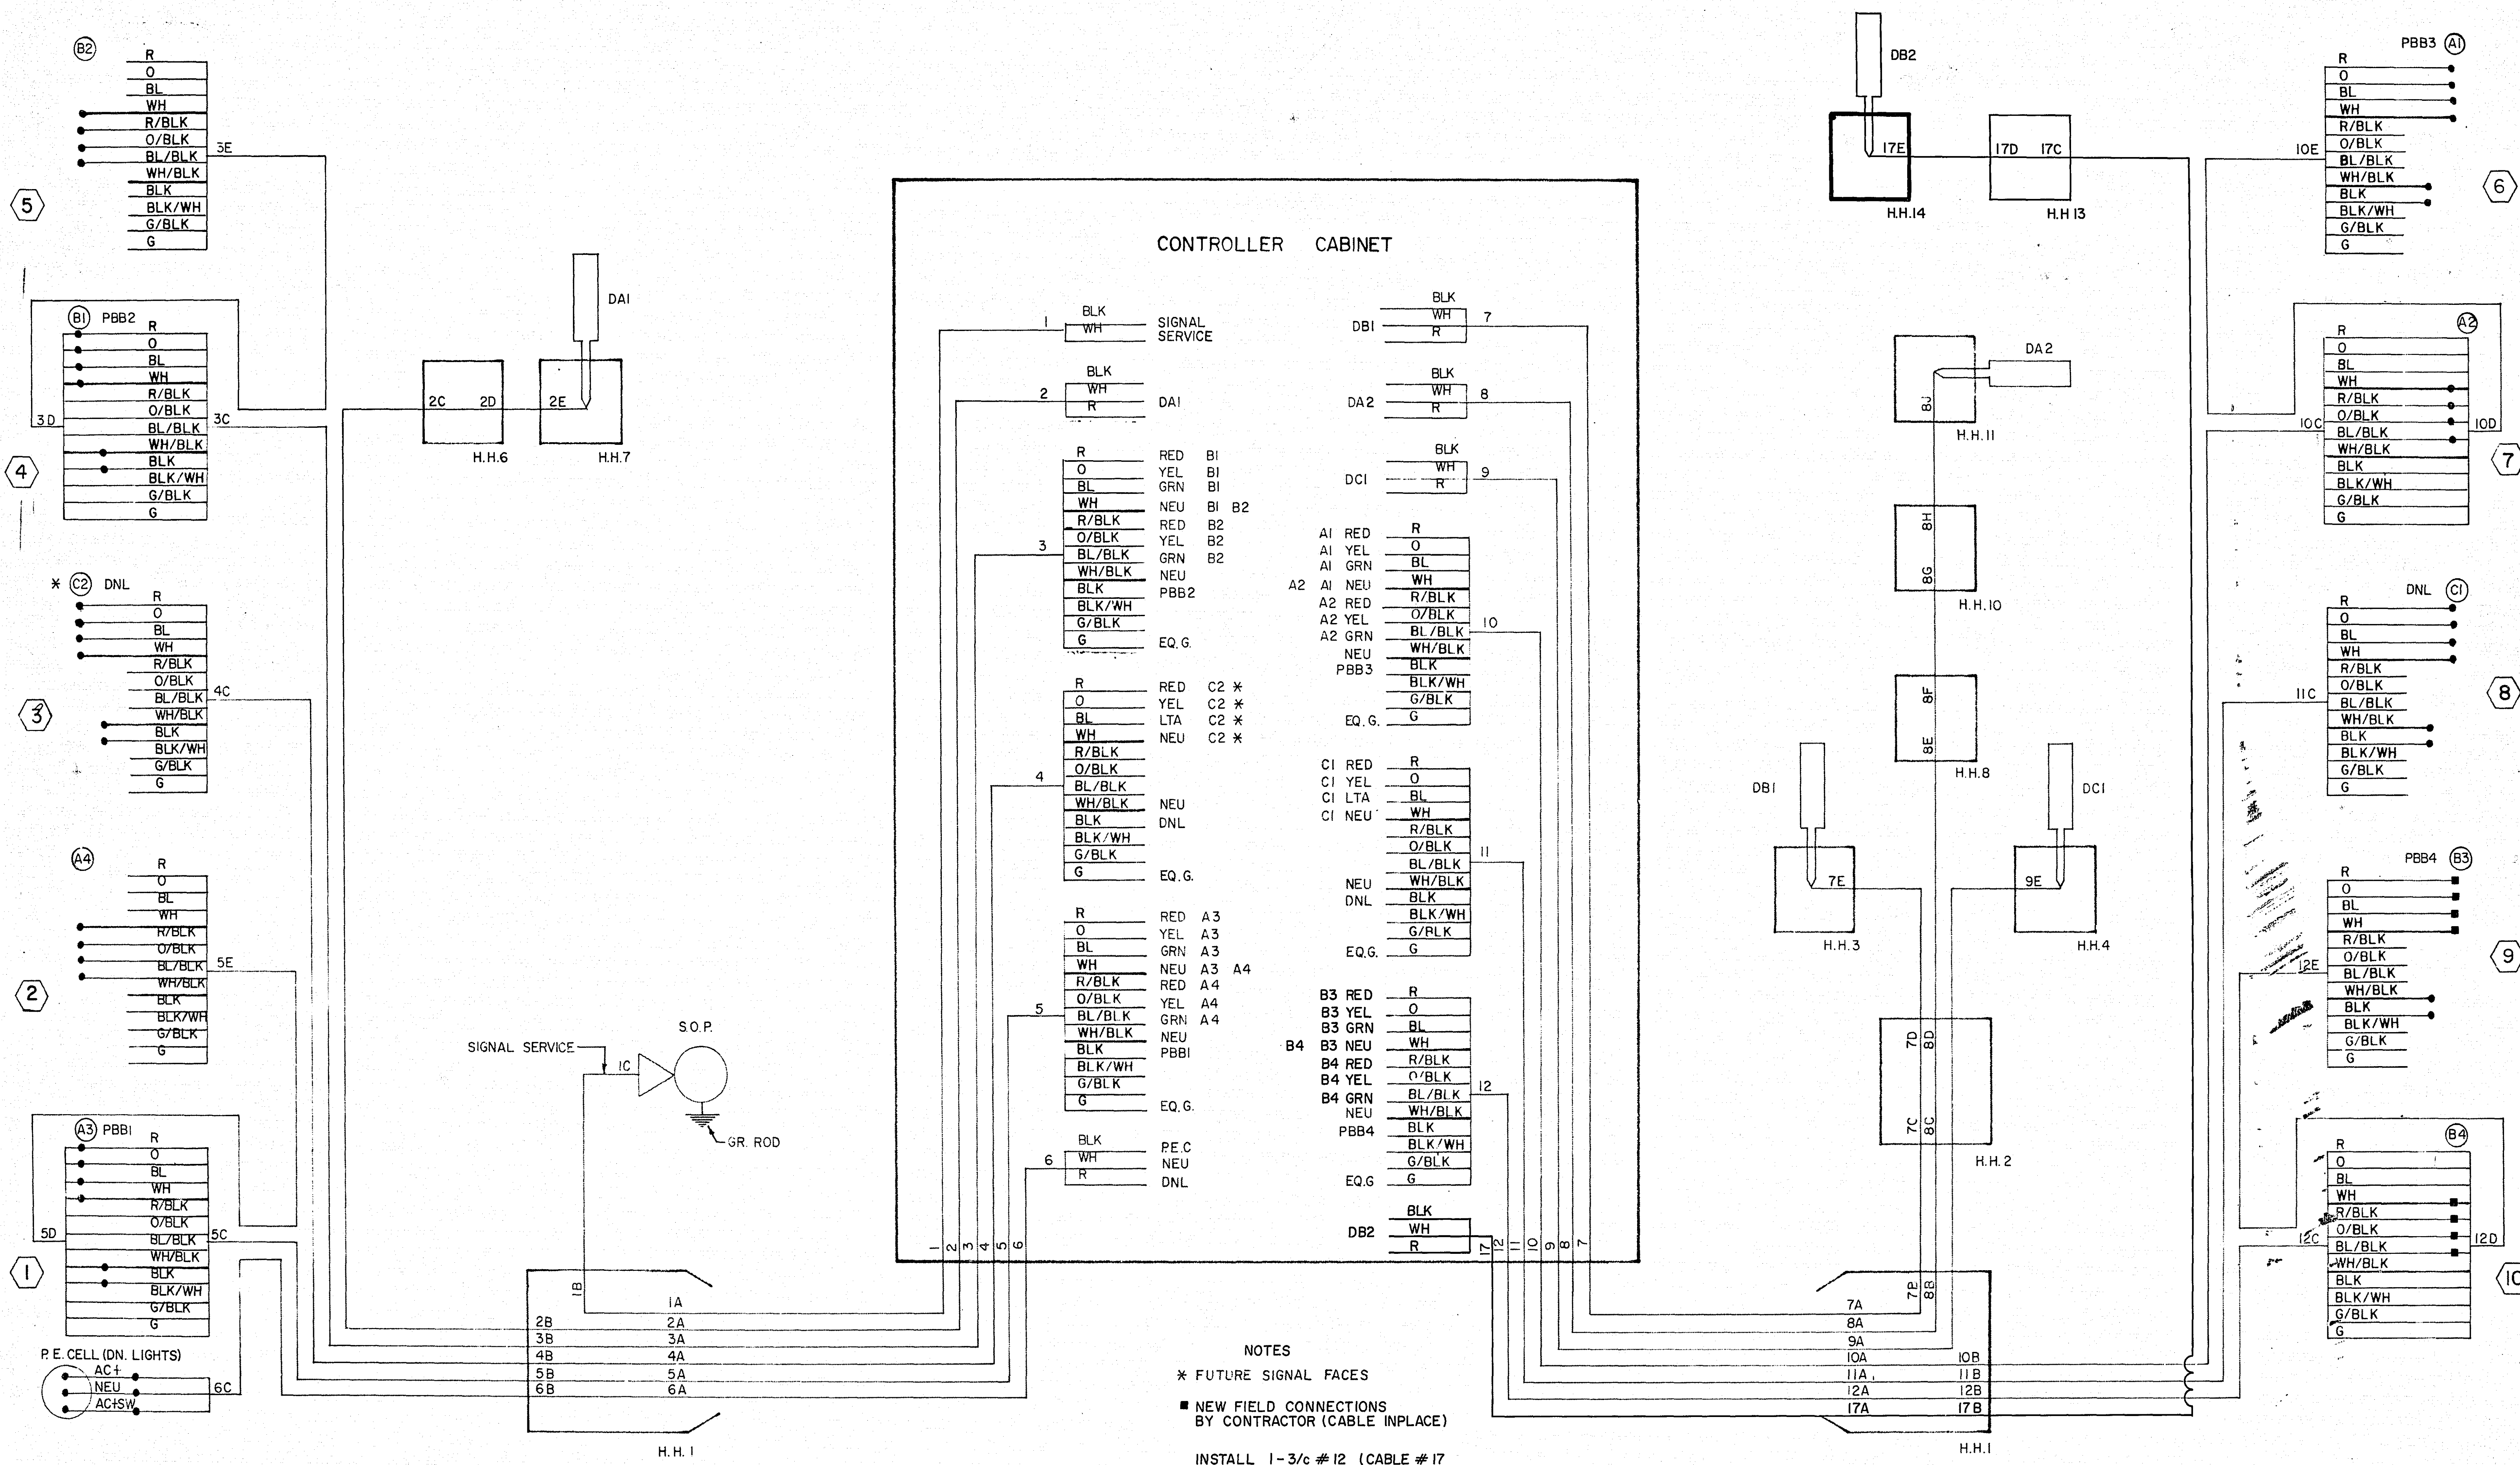

NOTES

- * FUTURE SIGNAL FACES
- NEW FIELD CONNECTIONS BY CONTRACTOR (CABLE INPLACE)
- INSTALL 1-3/c #12 (CABLE #17 (ALL OTHER CABLE INPLACE))

FIELD WIRING DIAGRAM
WHITE BEAR AVE & WOODLYNN AVE

MICROFILMED
RAMSEY CO. ENGR.

23-104