
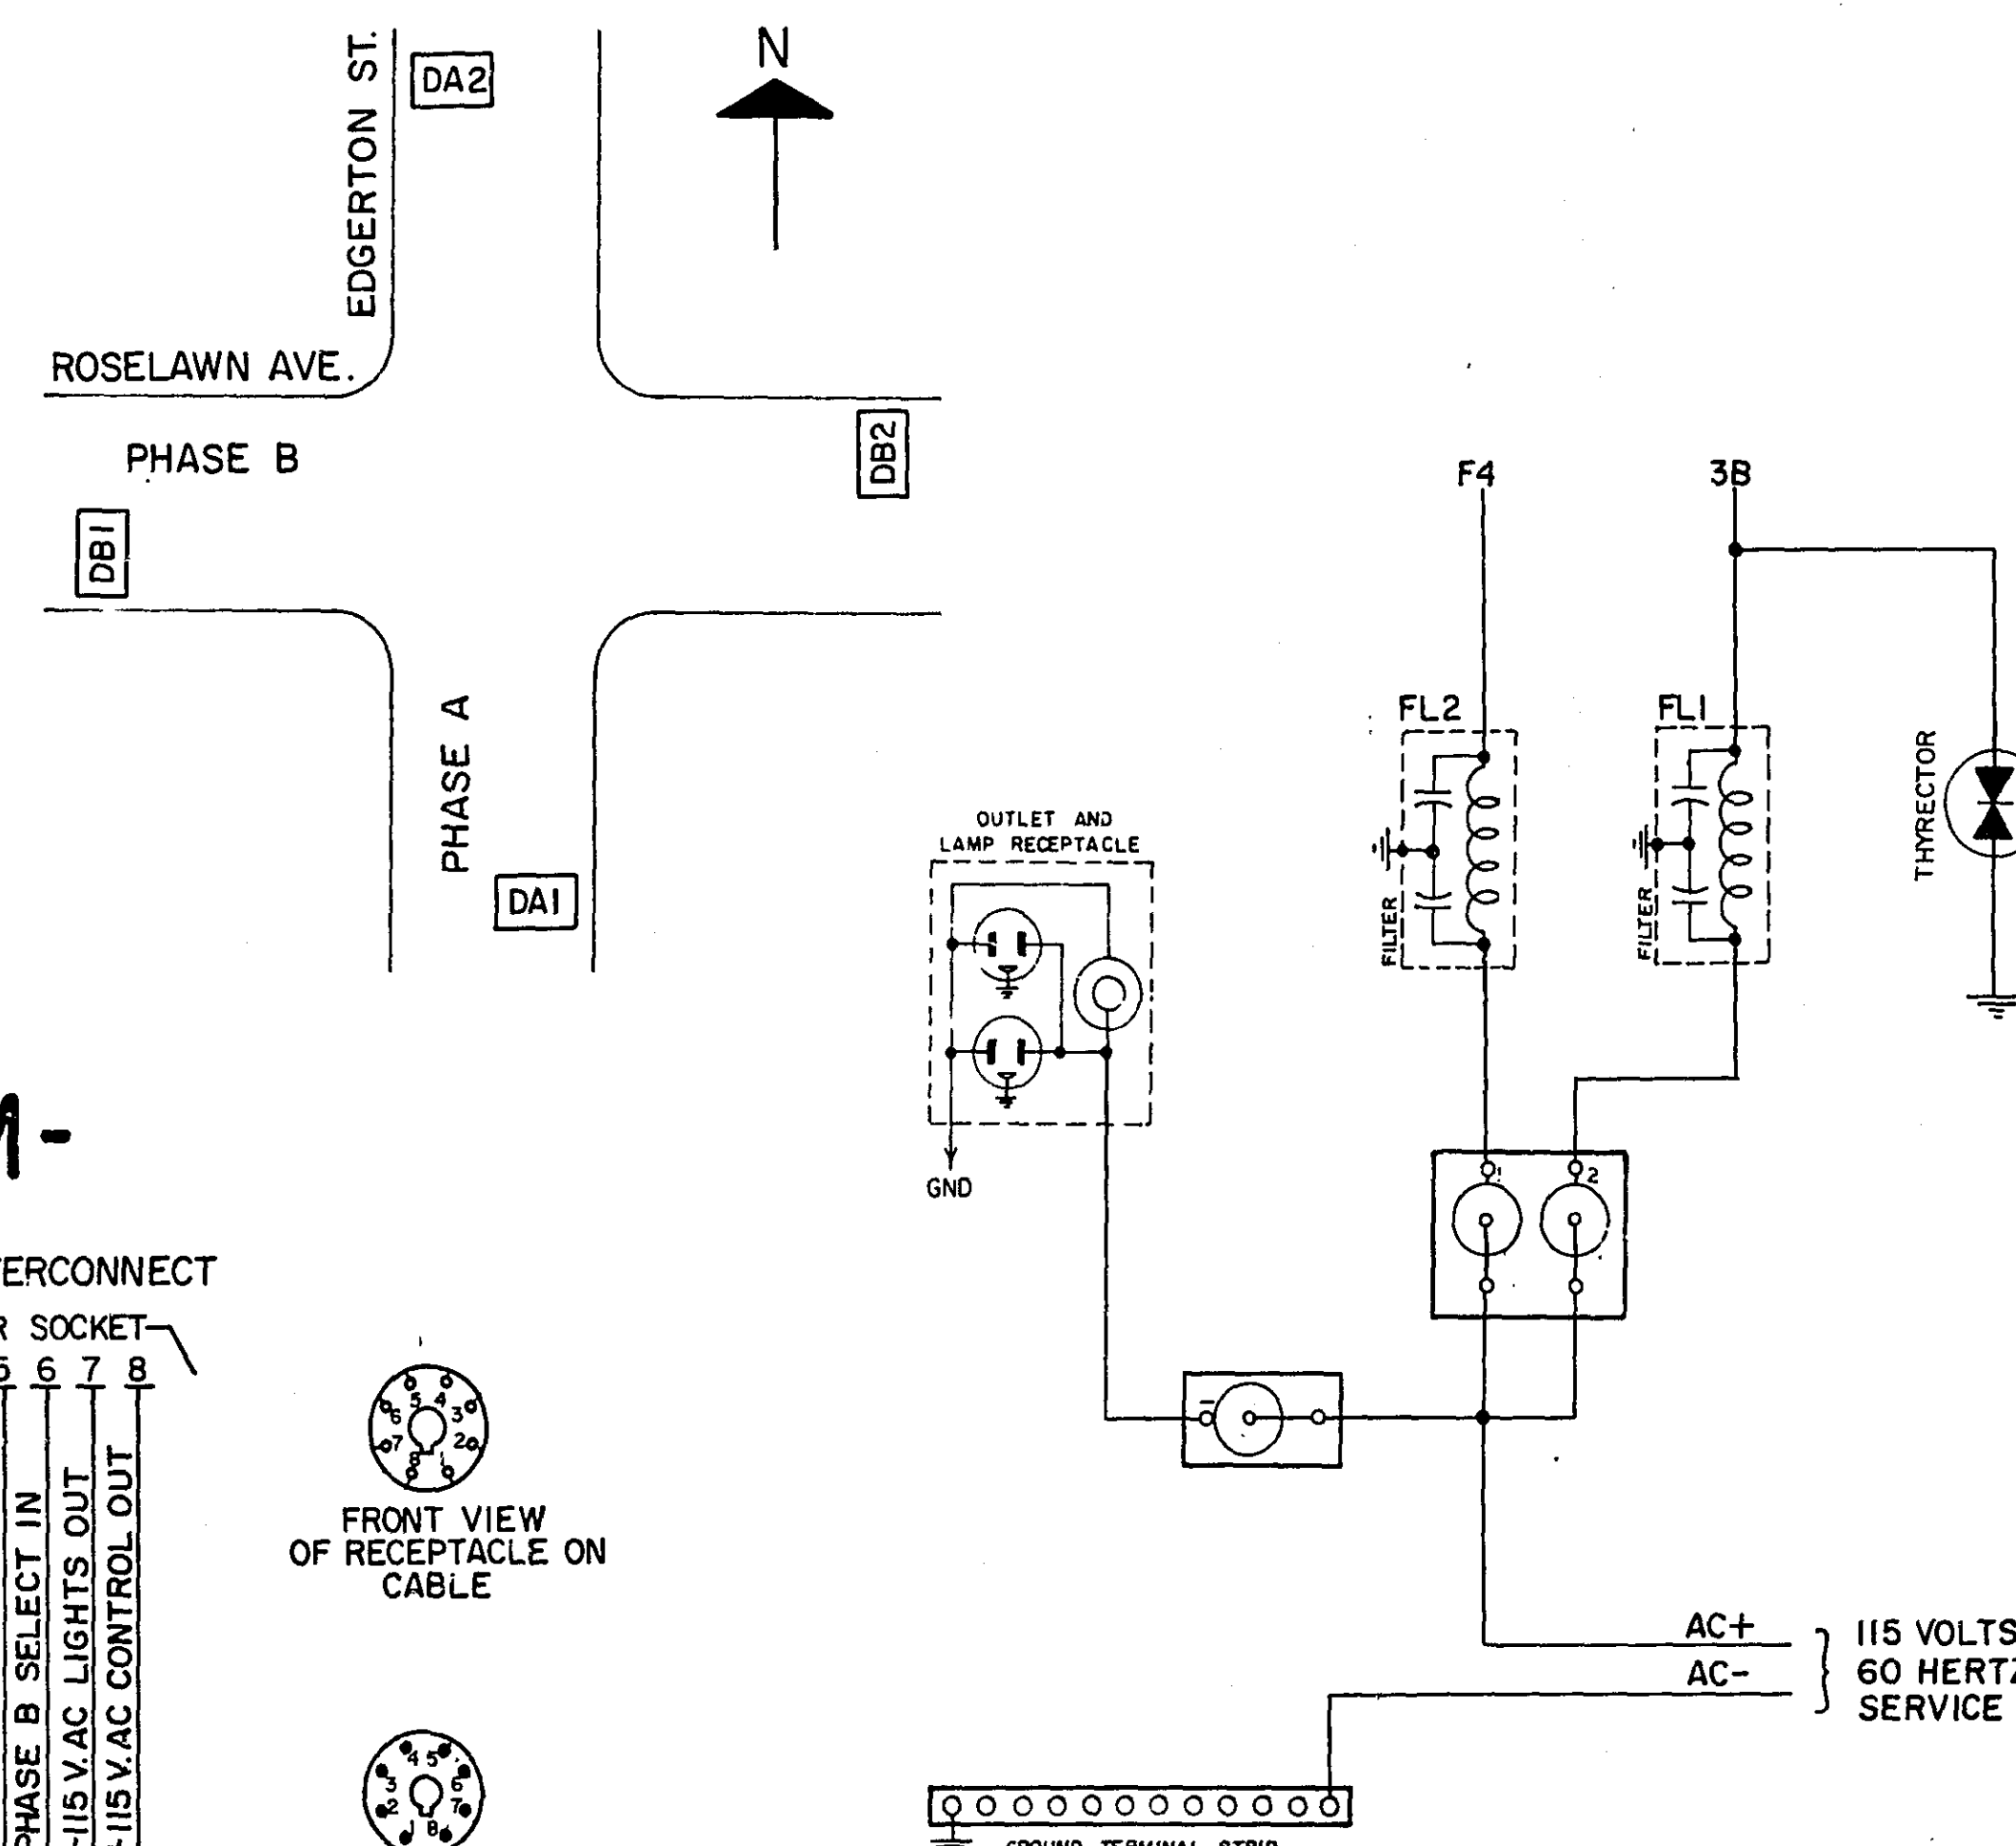
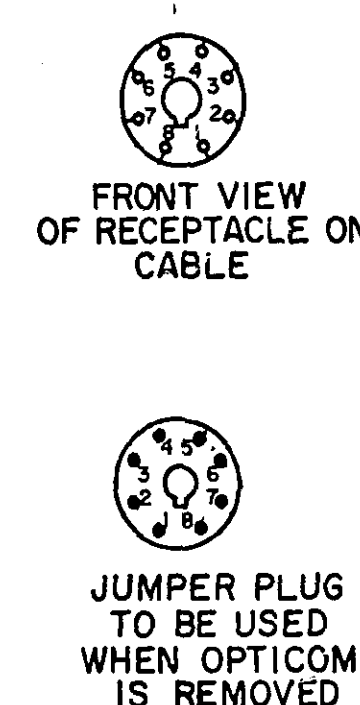
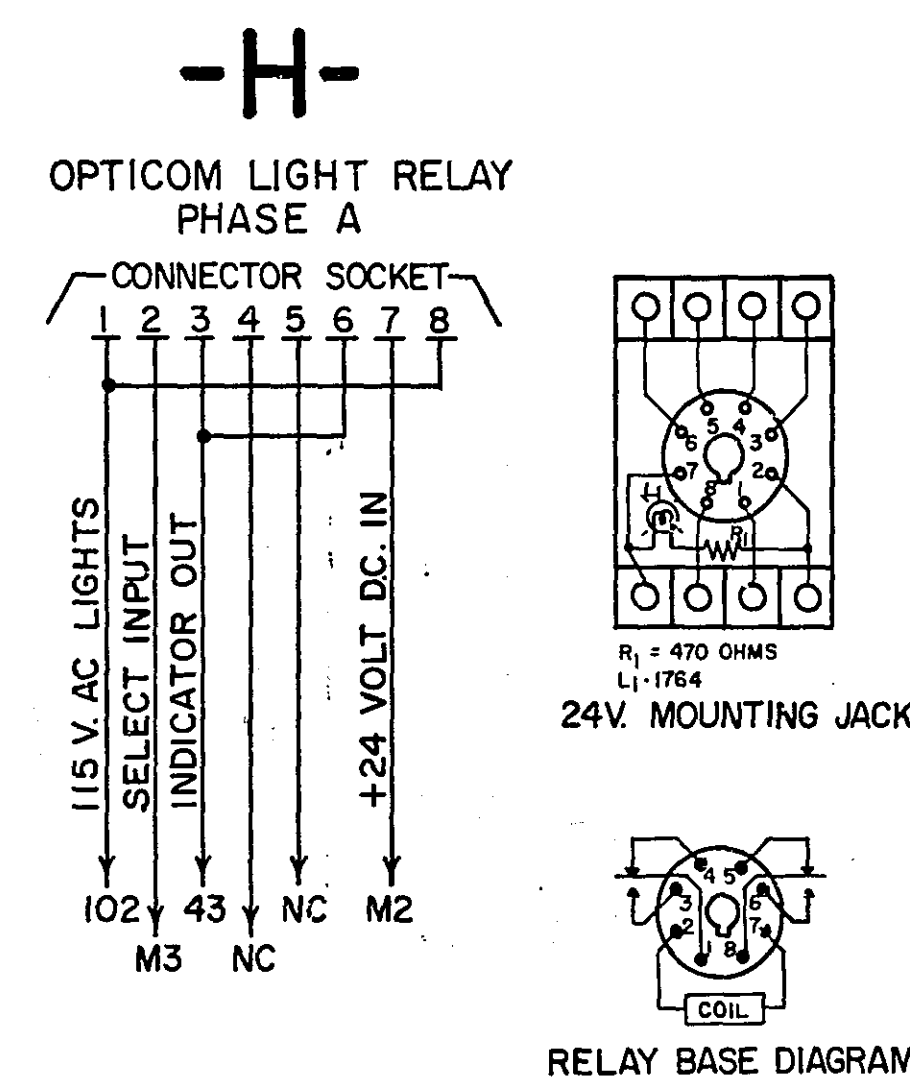
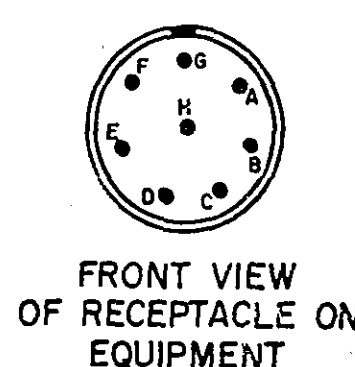
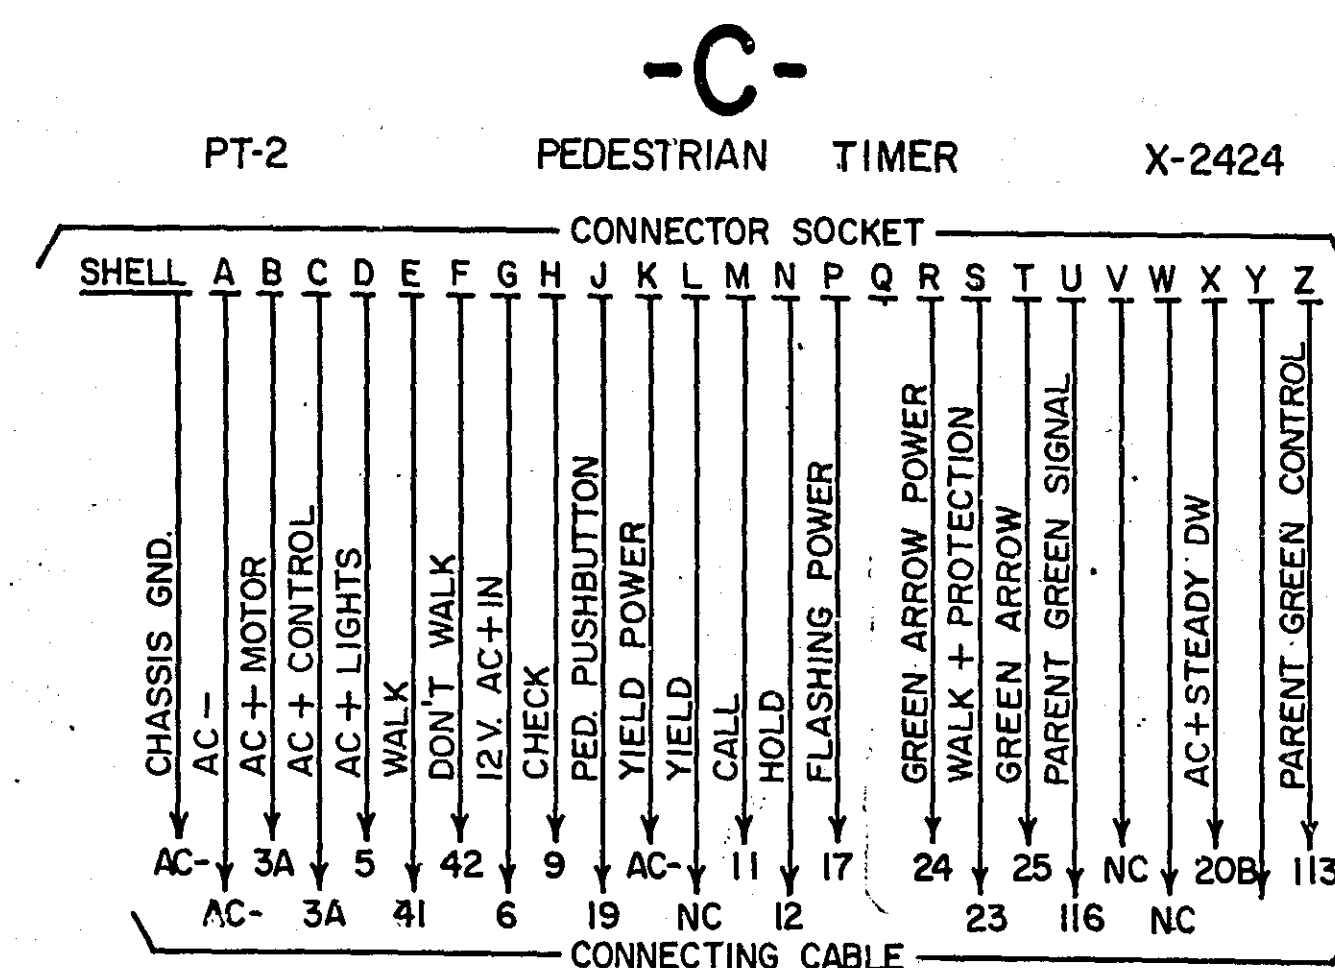
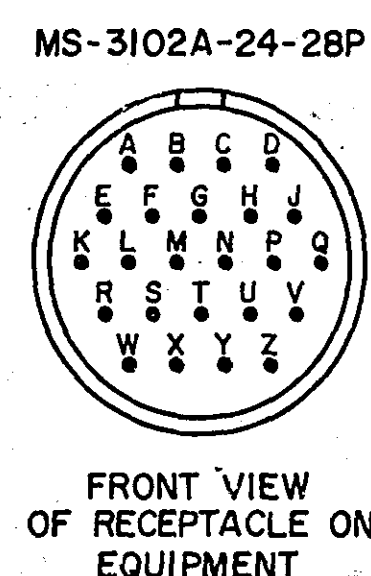
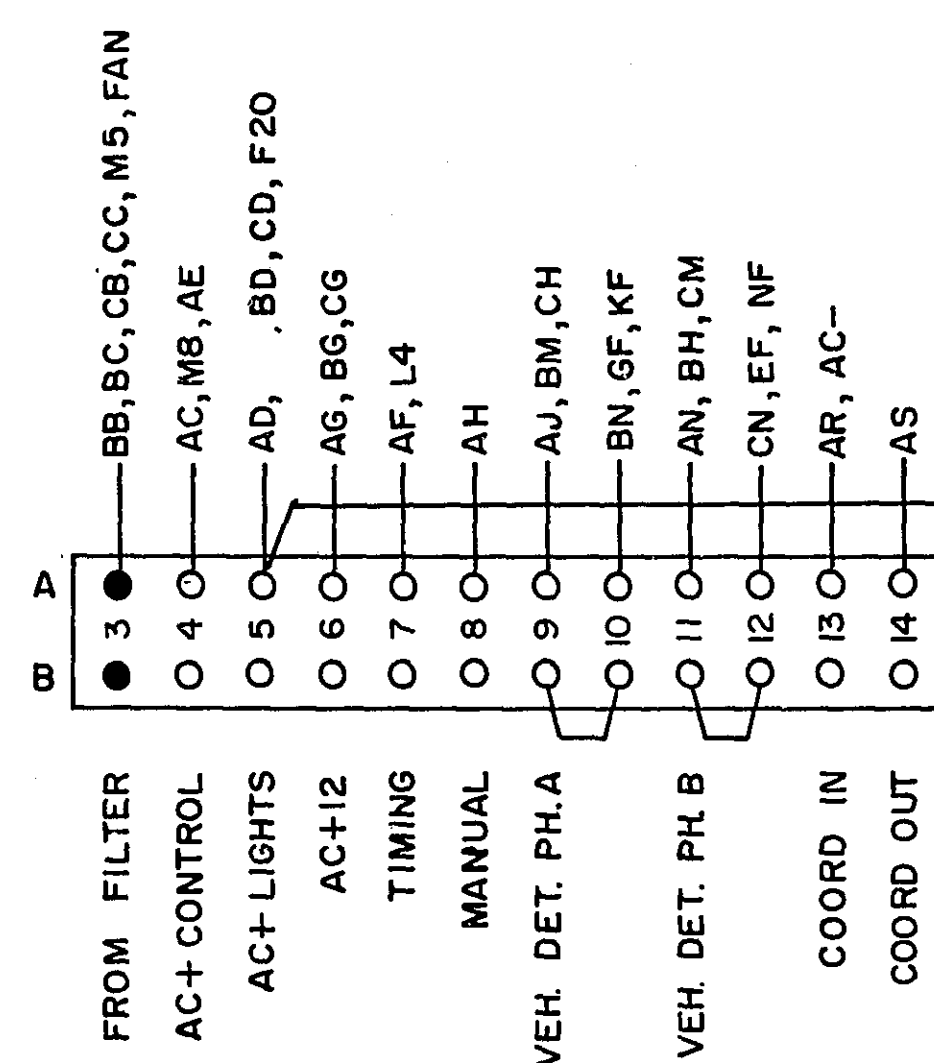
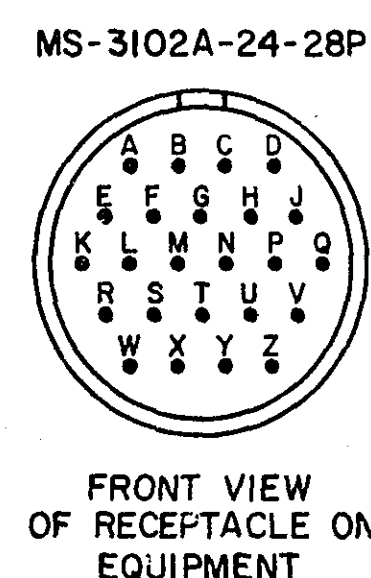
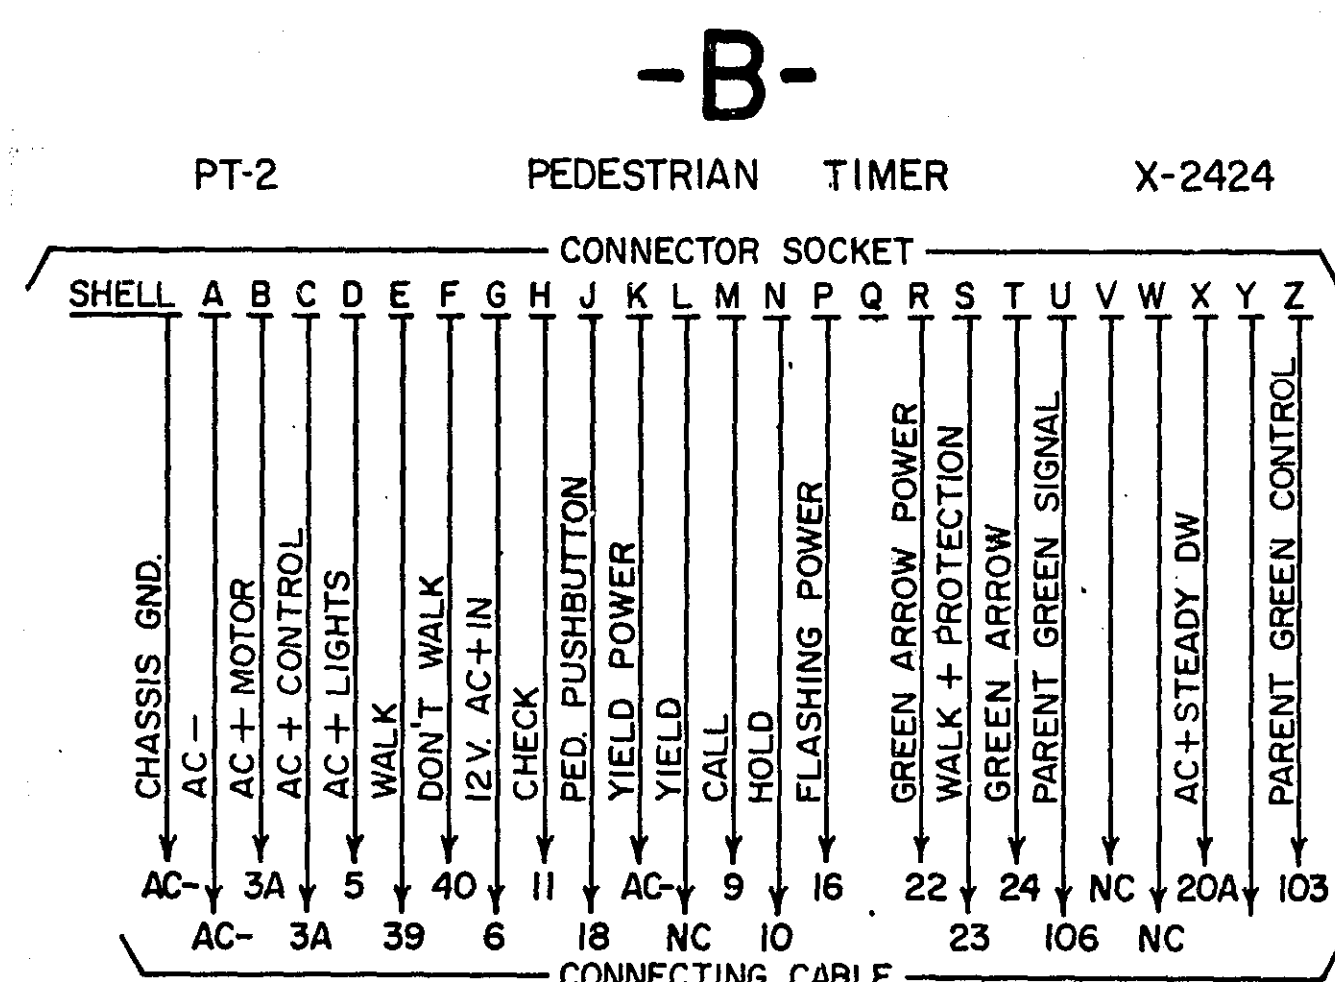
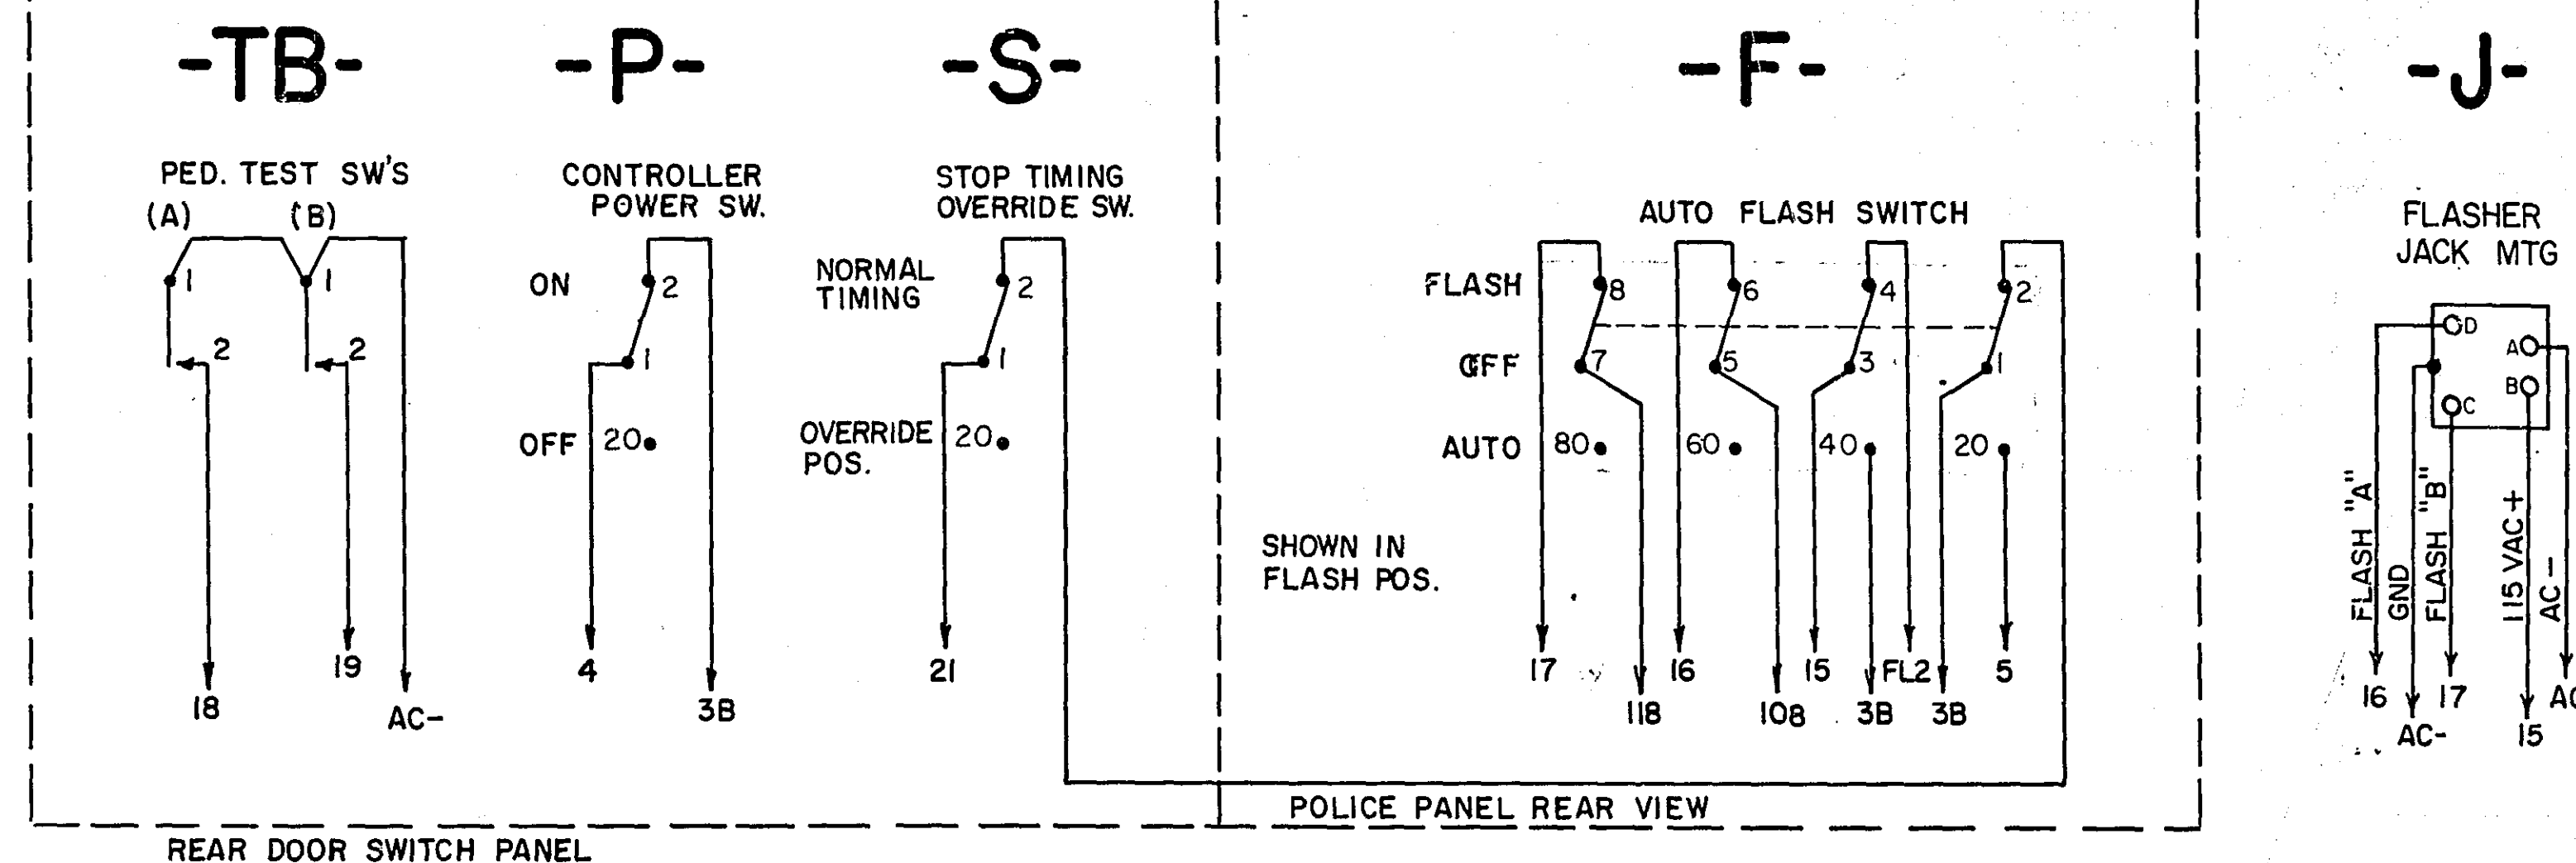
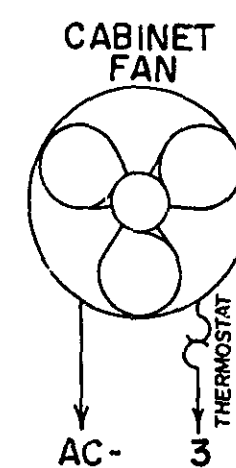
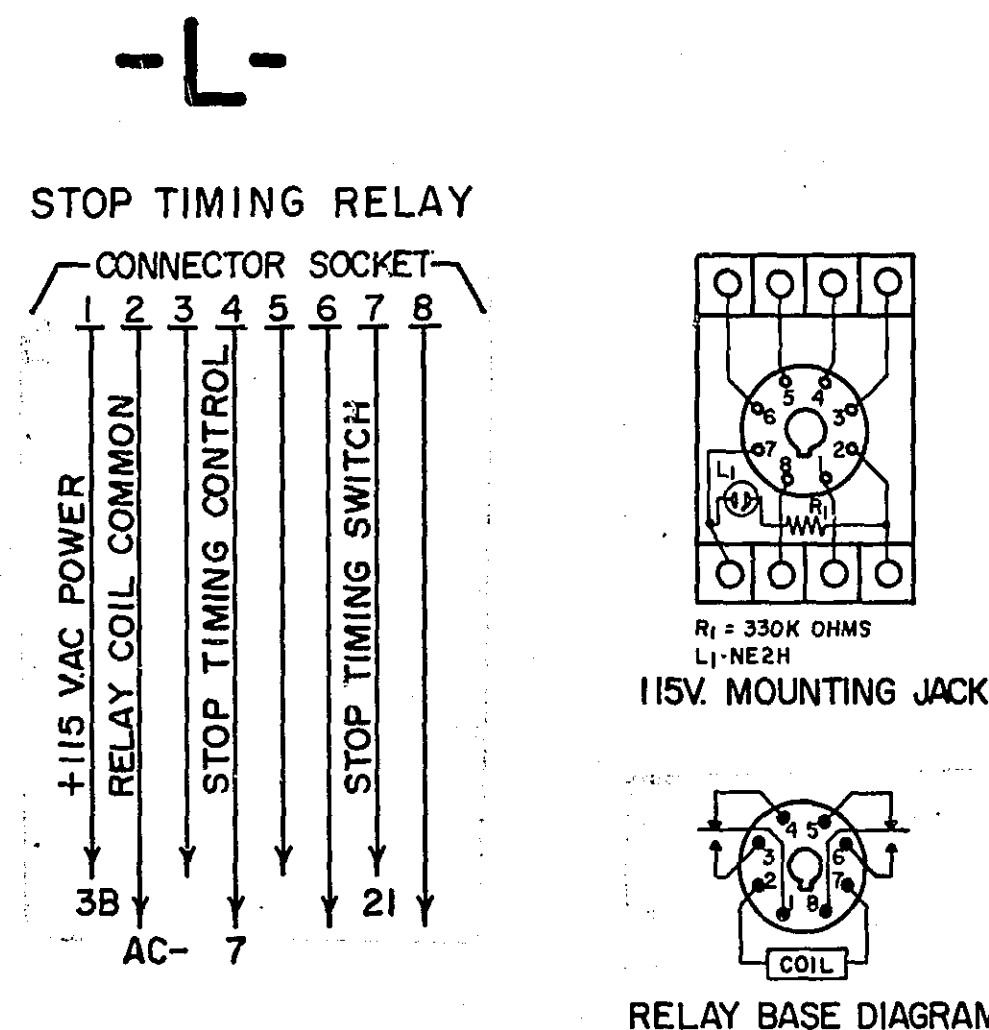
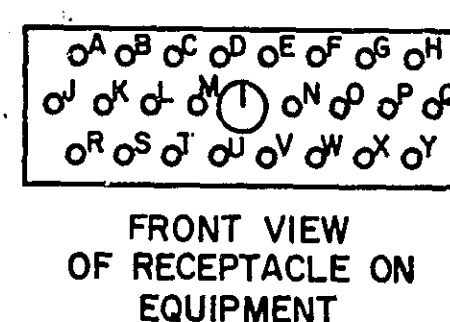


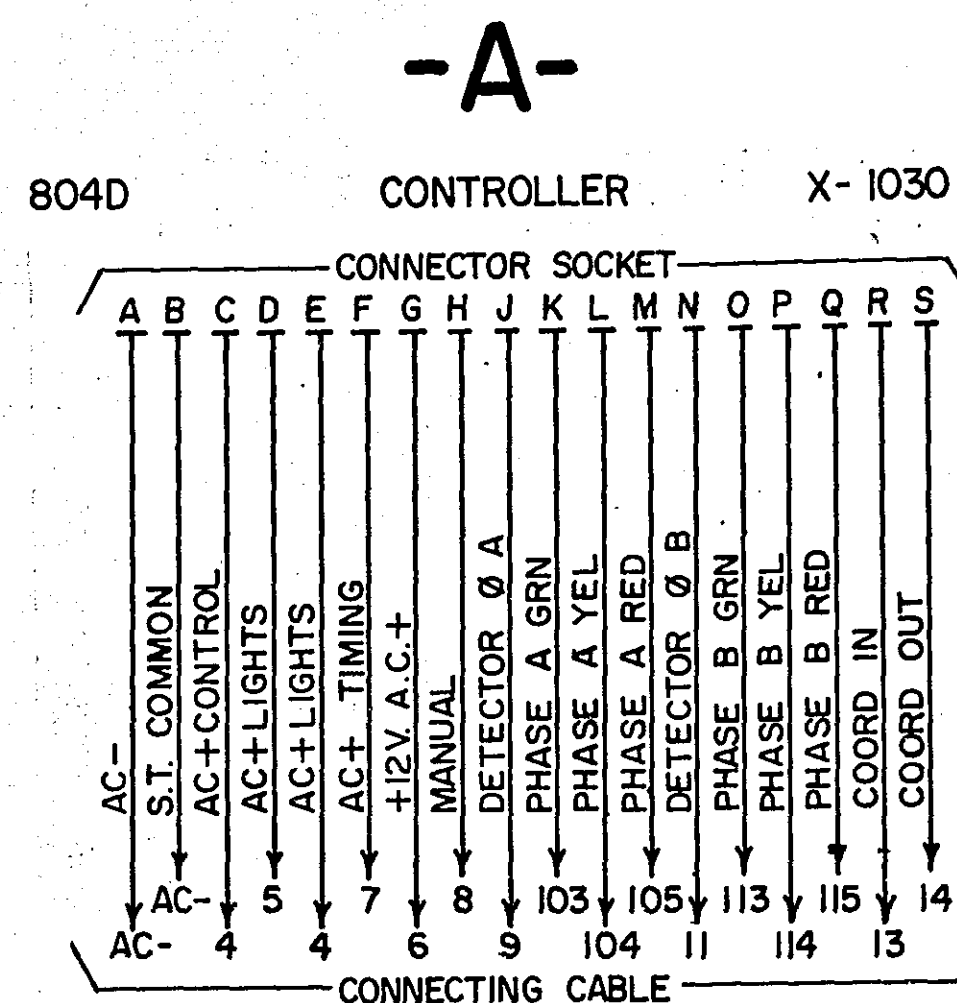

804D WITH PT-2 PH. A & PH. B, MAG. AMP, SR4'S, FUSE PNLS., OPTICOM

RAMSEY COUNTY HWY. DEPT.

DRAWN BY R.W.W. CHECKED BY R.H.H. DATE 2-5-76

ROSELAWN & EDGERTON TSM-760130