


EVEN

ODD

EVEN

ODD

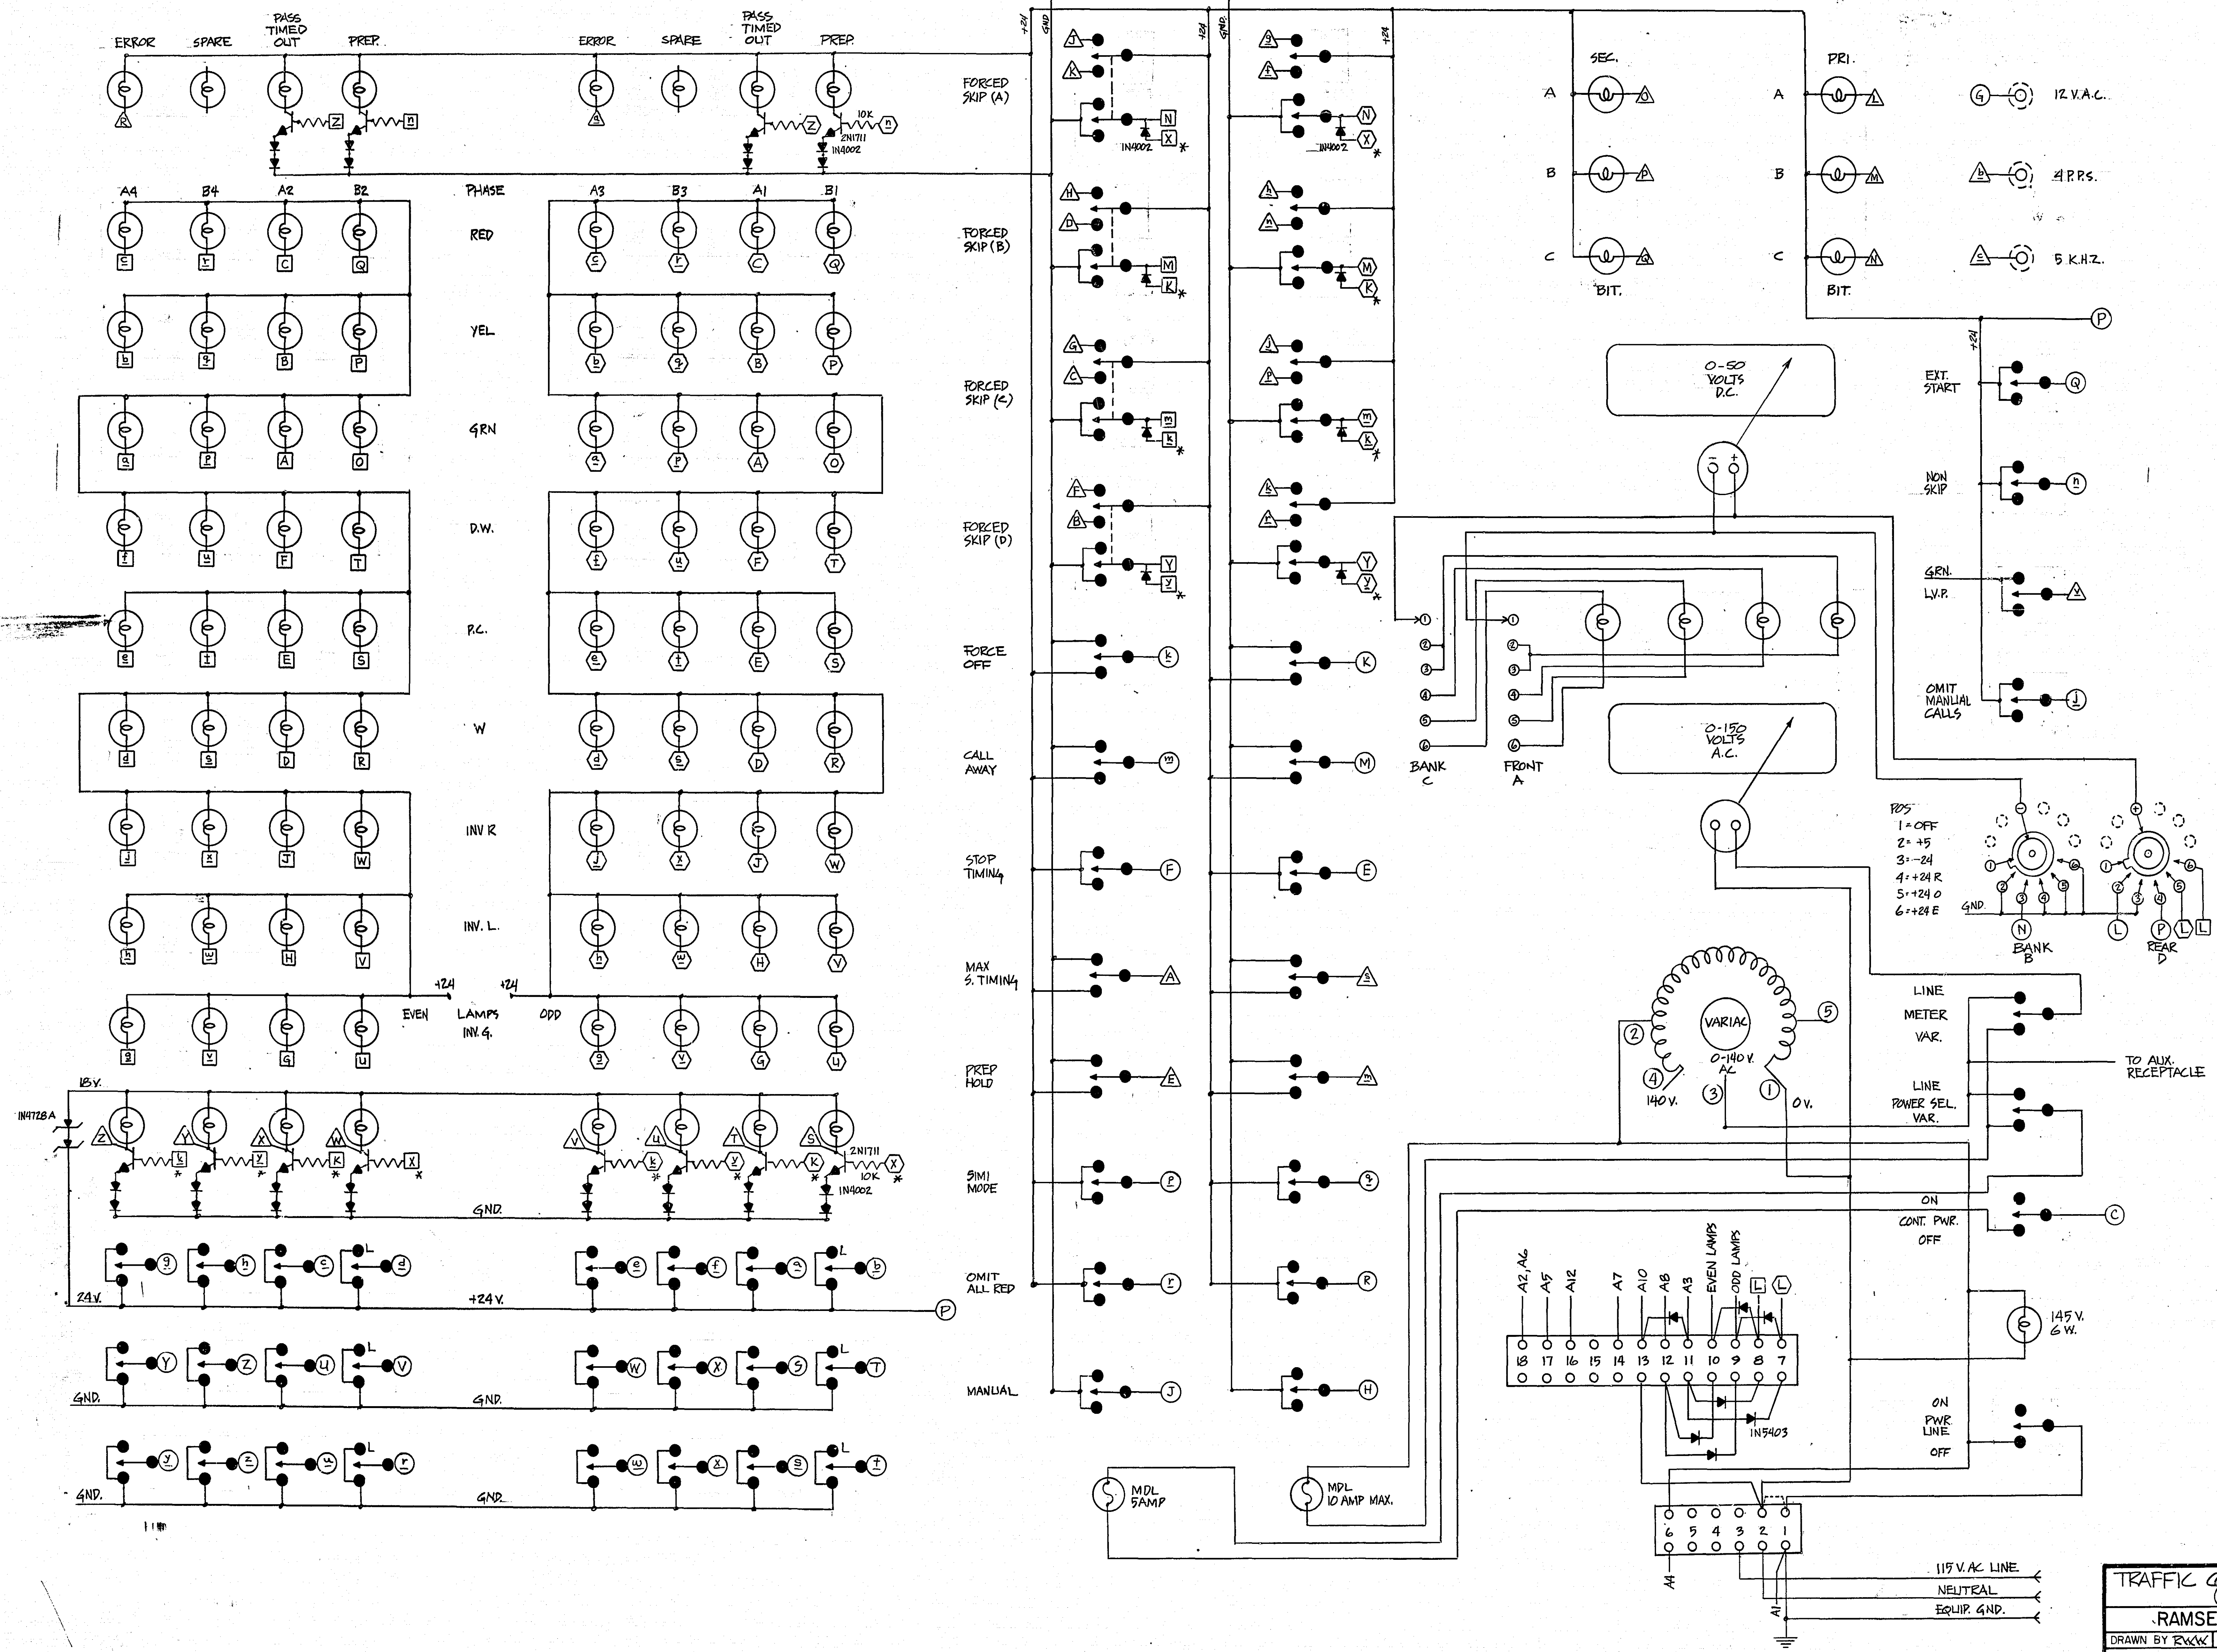

NOTE:
ALL LAMPS #327
UNLESS OTHERWISE
NOTED.

CONNECTORS
A = ○
B = ◻
C = ◻
D = △

TRAFFIC CONTROLLER TEST UNIT
(3-PHASE)
RAMSEY COUNTY HWY. DEPT.
DRAWN BY RXX / CHECKED BY RHH / DATE 8-23-79
TSM-740601