




VILLAGE OF WHITE BEAR.

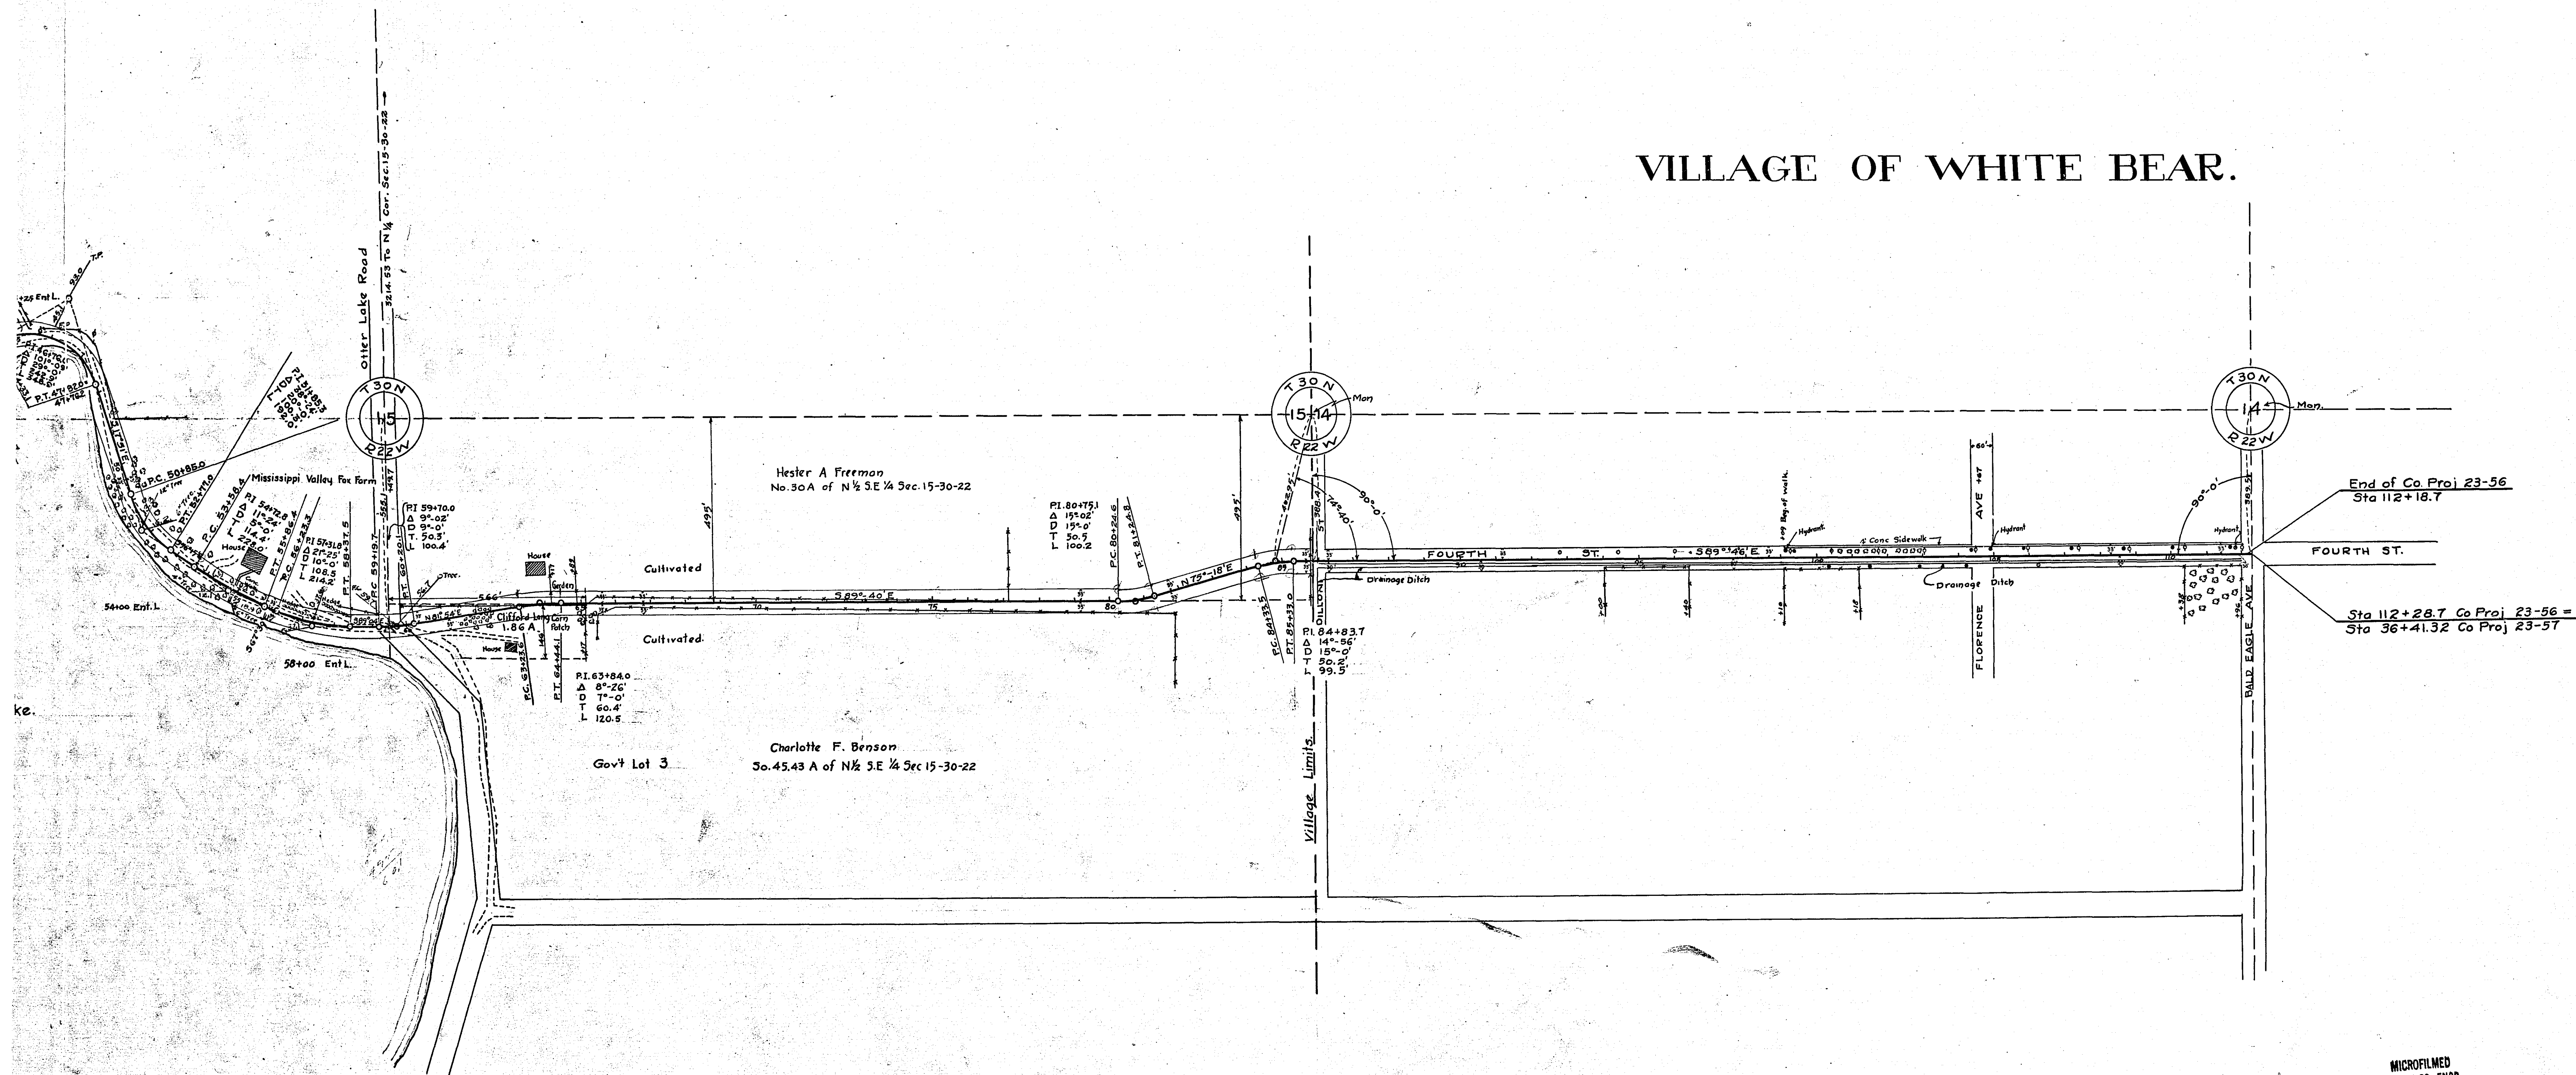

OFFICE OF THE COUNTY ENGINEER
RAMSEY COUNTY
CONSTRUCTION PROFILE
COUNTY PROJ. 23-56
between Birch Lake and Bald Eagle Avenue

MICROFILMED
RAMSEY CO. ENGR

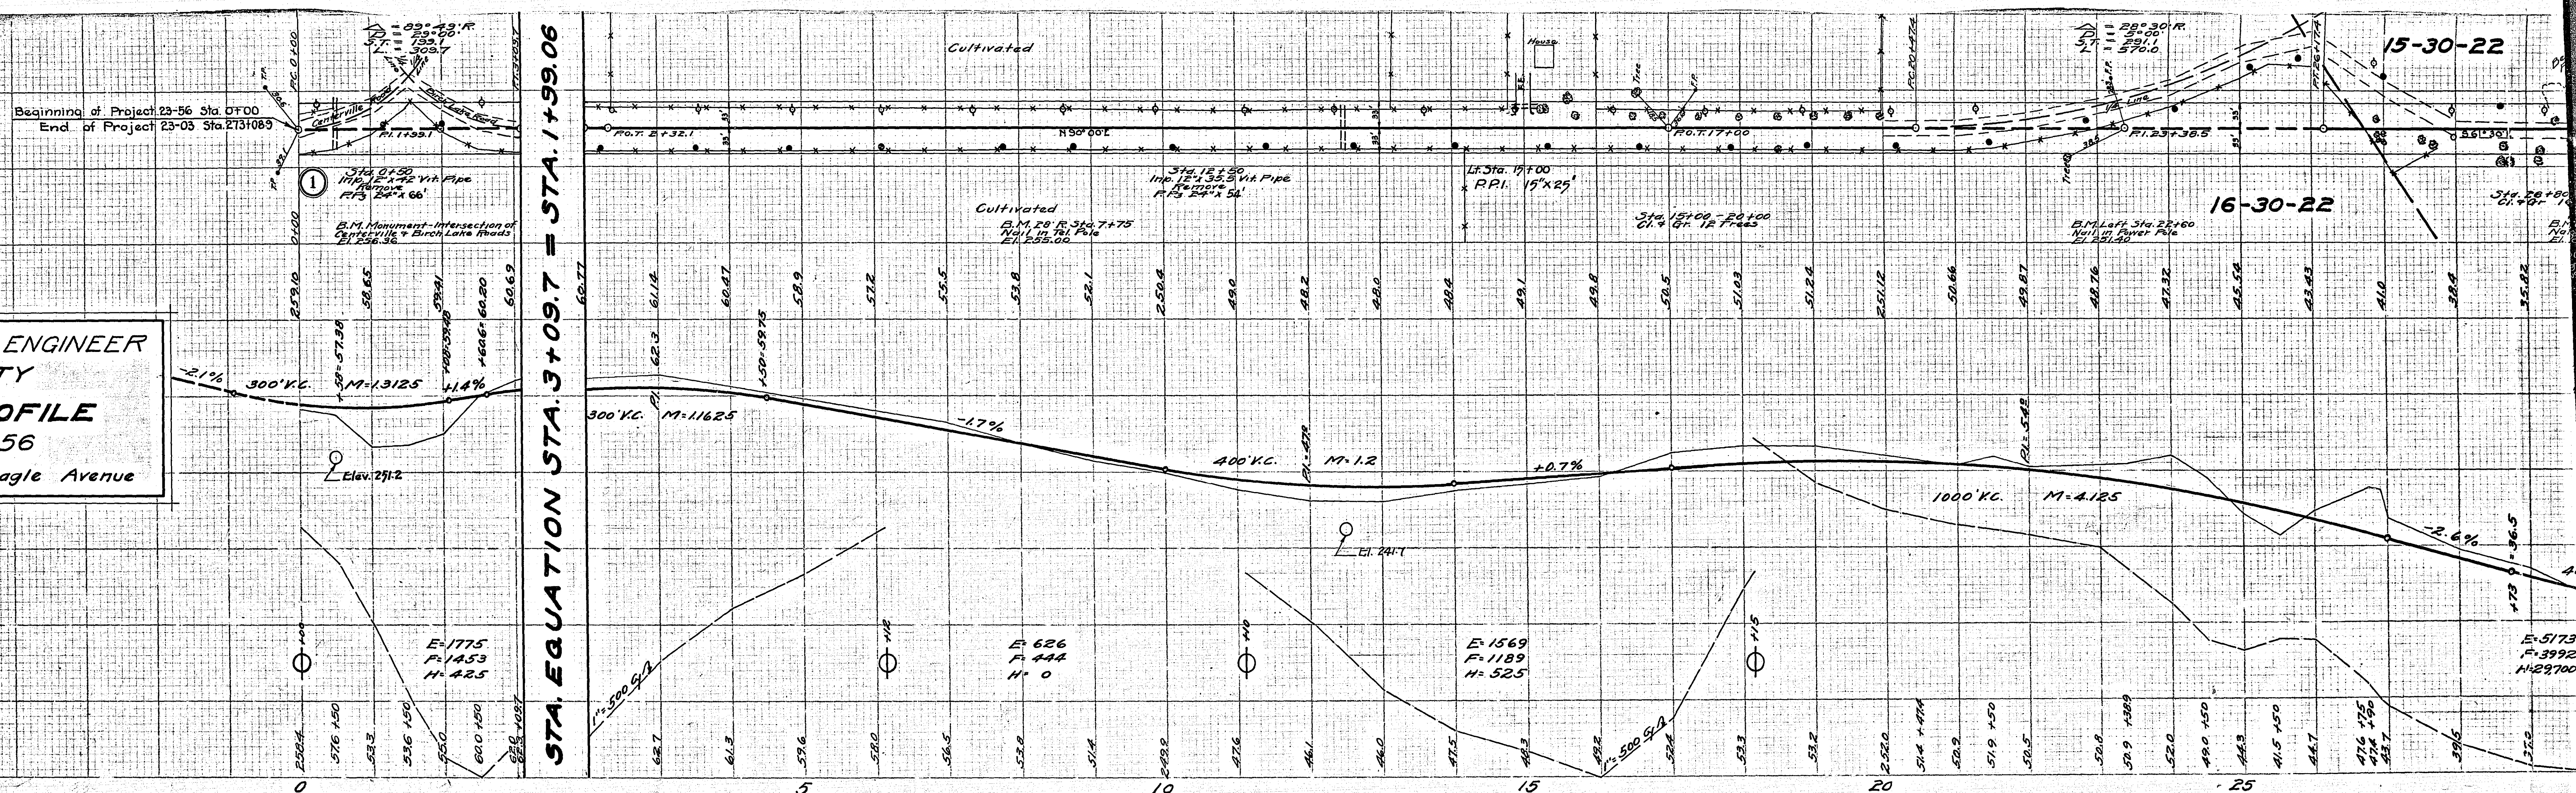

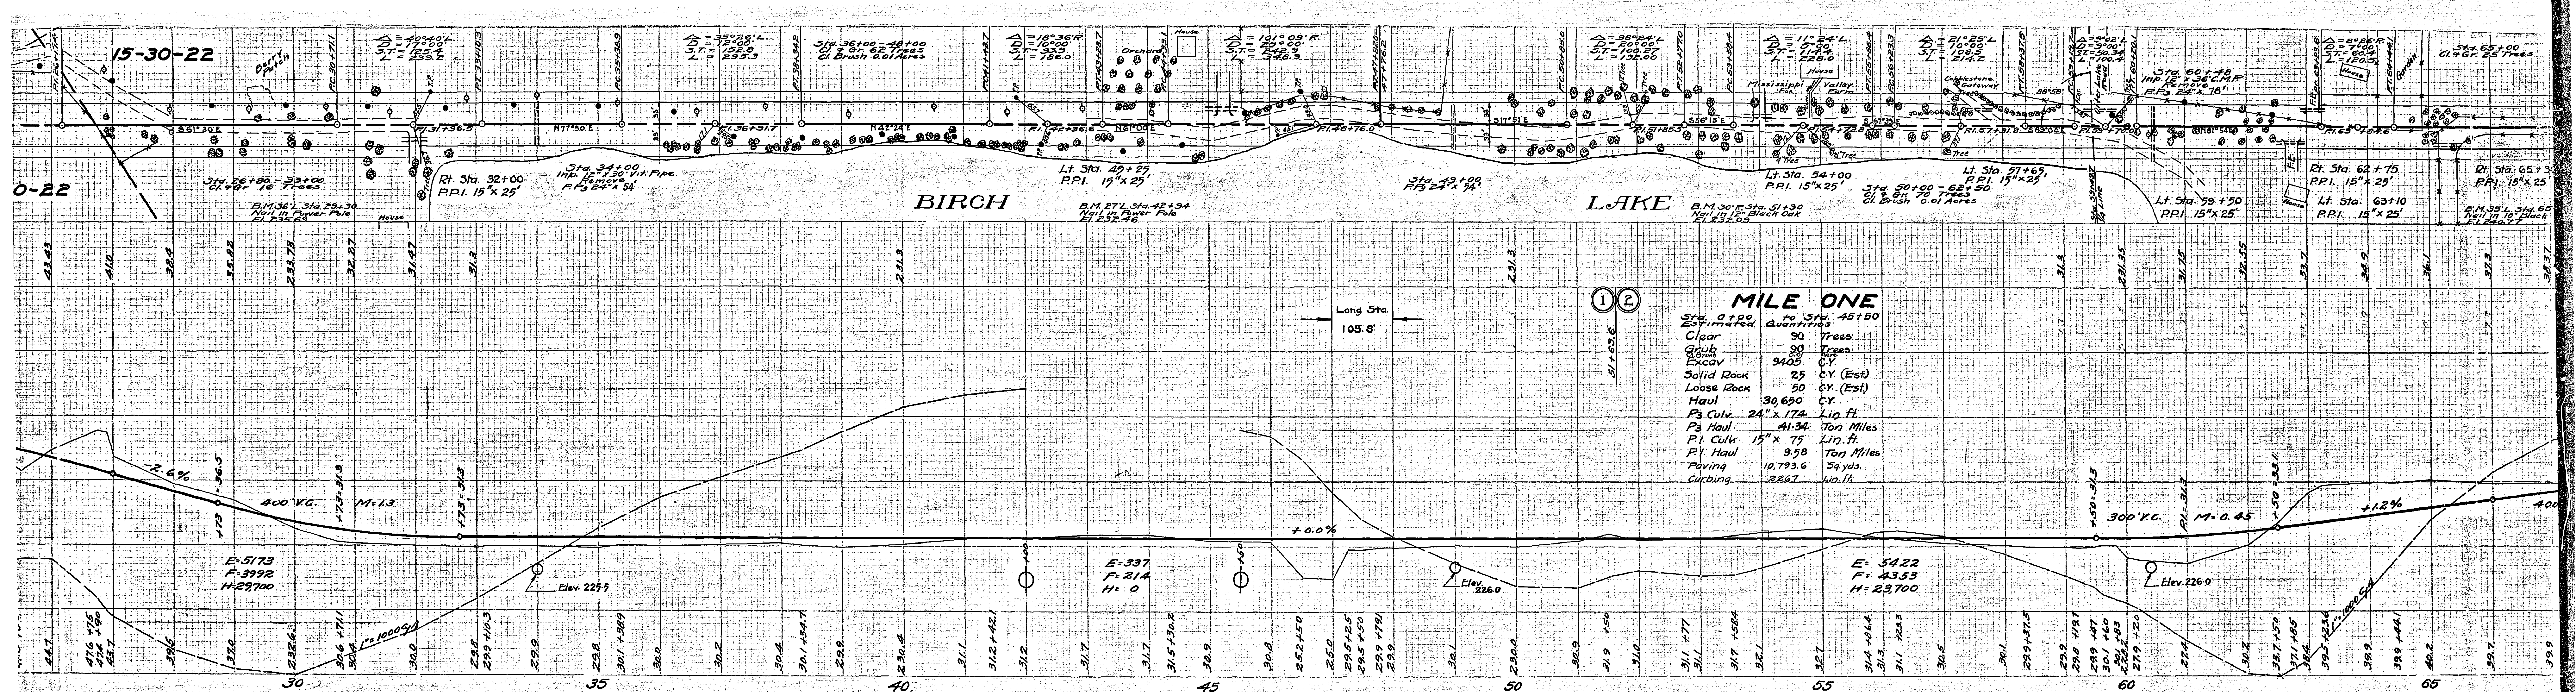

MILE ONE	
Std. 0+00 to Std. 45+50	Estimated Quantities
Clear	90 Trees
Grub	80 Trees
Excav	9405 C.Y.
Solid Rock	25 C.Y. (Est)
Loose Rock	50 C.Y. (Est)
Haul	30,650 C.Y.
P3 Culv.	24" x 174 Lin. ft.
P4 Haul	41.34 Ton Miles
P1 Culv.	15" x 75 Lin. ft.
P1 Haul	9.58 Ton Miles
Paving	10,793.6 Sq. yds.
Curbing	2267 Lin. ft.

