




E OF COUNTY ENGINEER
RAMSEY COUNTY
STRUCTION PROFILE
COUNTY PROJECT 23-57
NEEN WHITE BEAR AND BALD EAGLE

MICROFILMED
RAMSEY CO. ENGR.

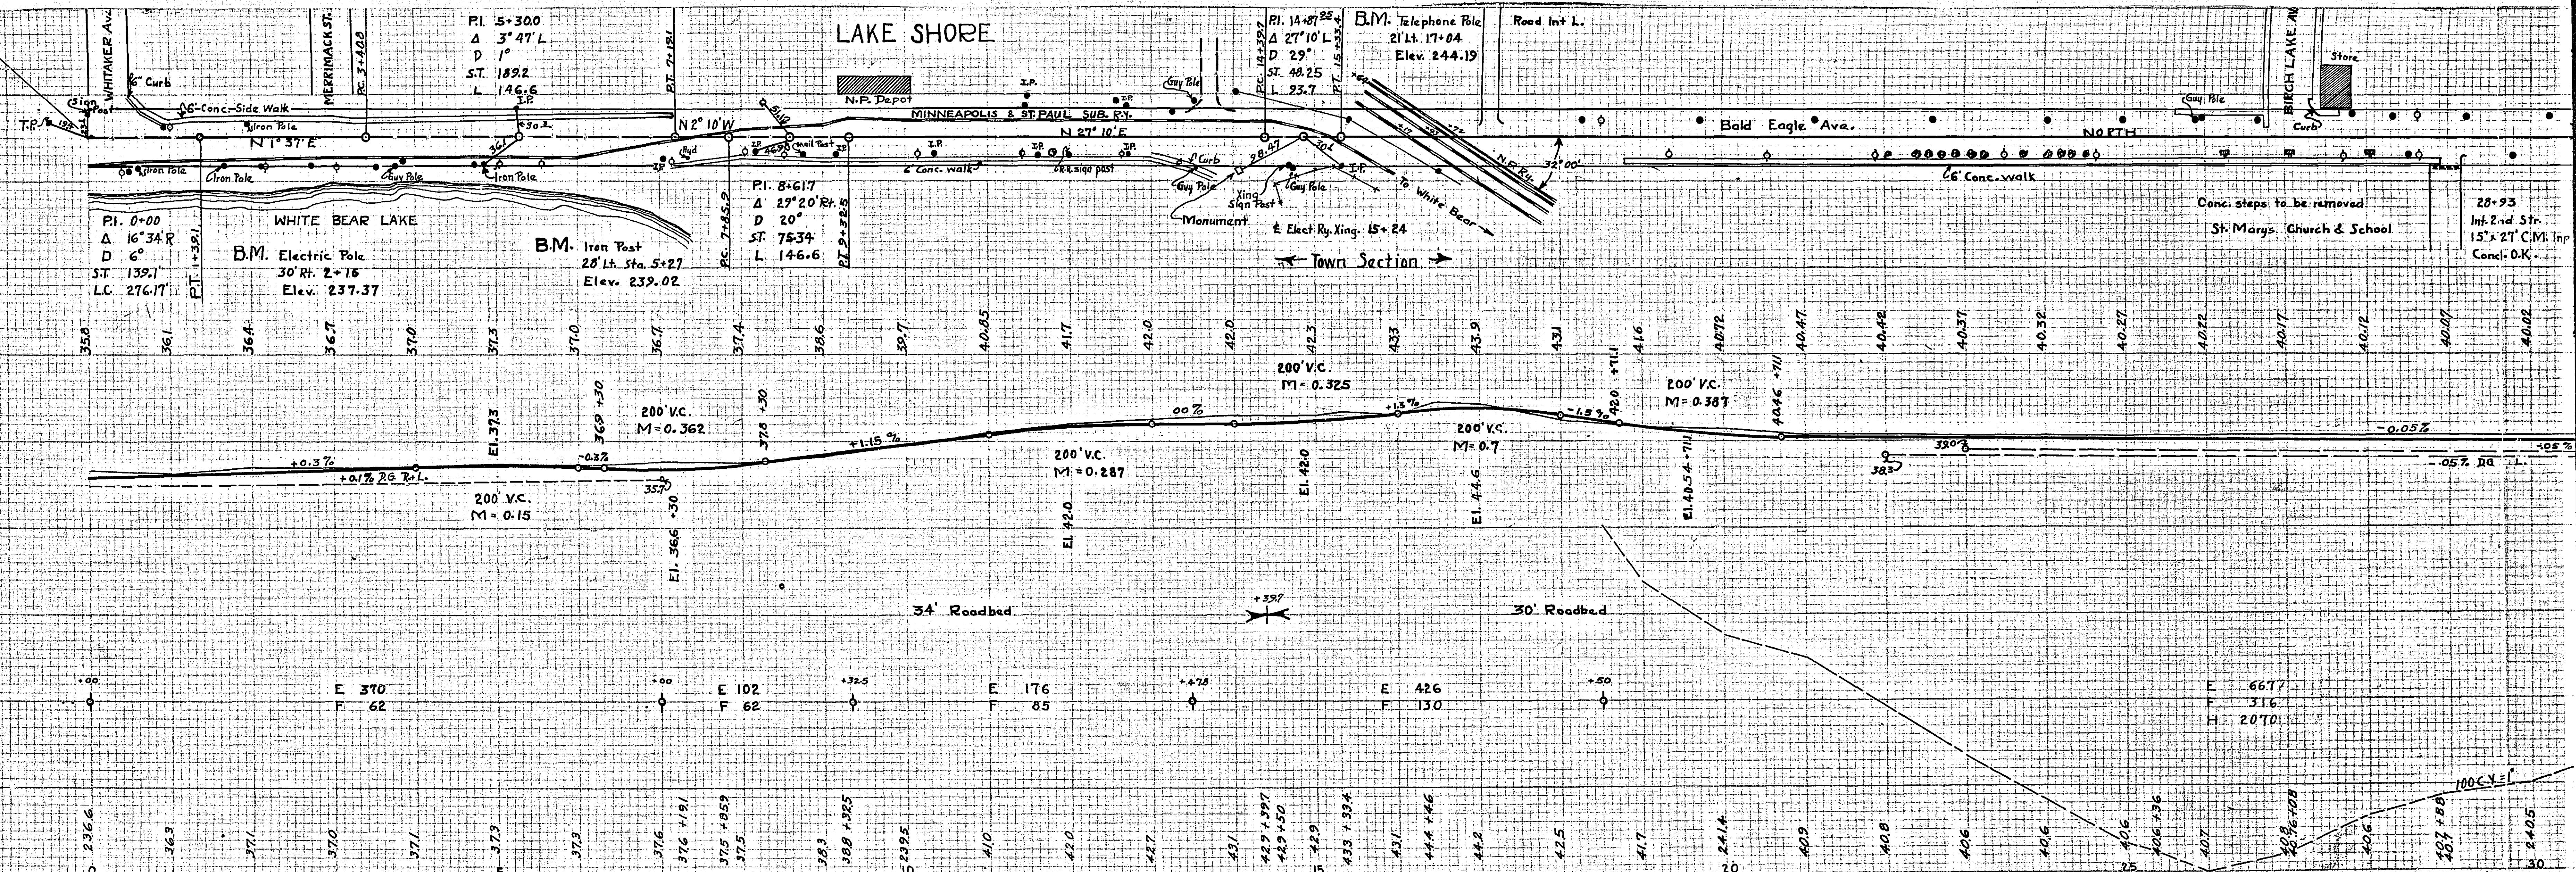

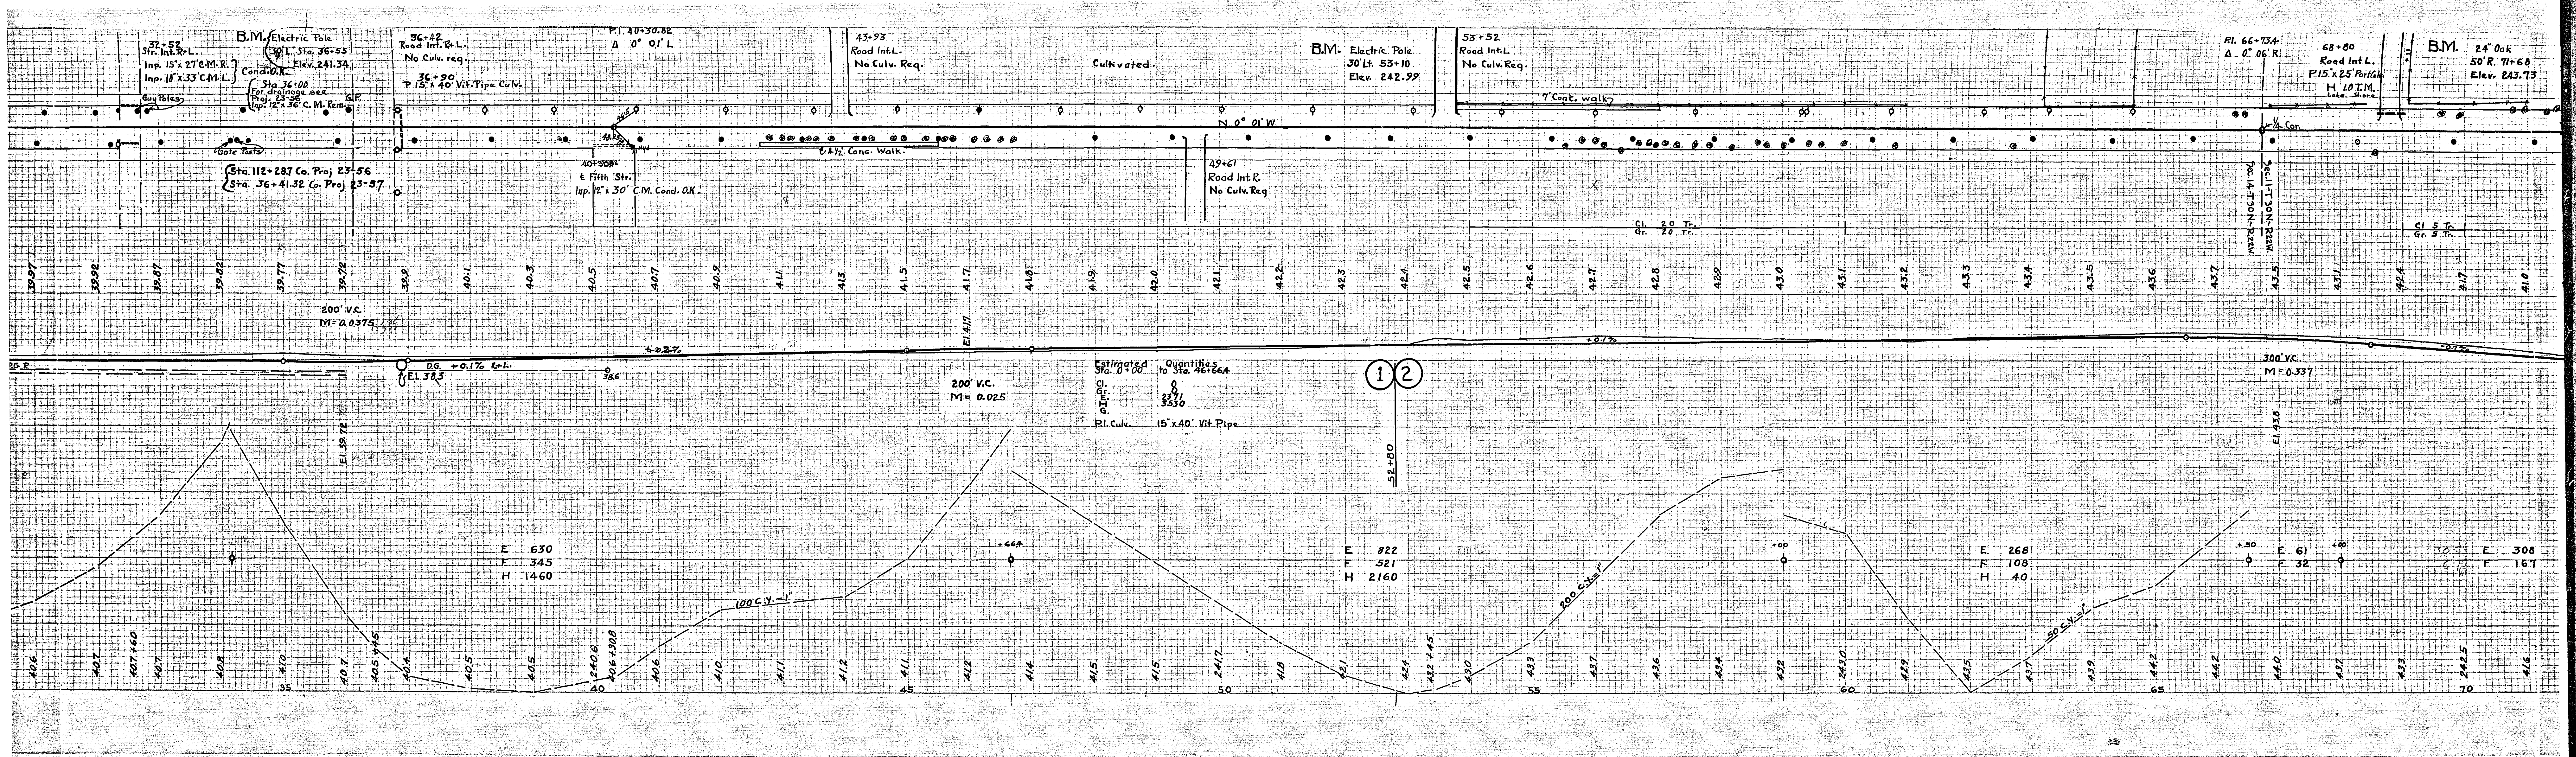

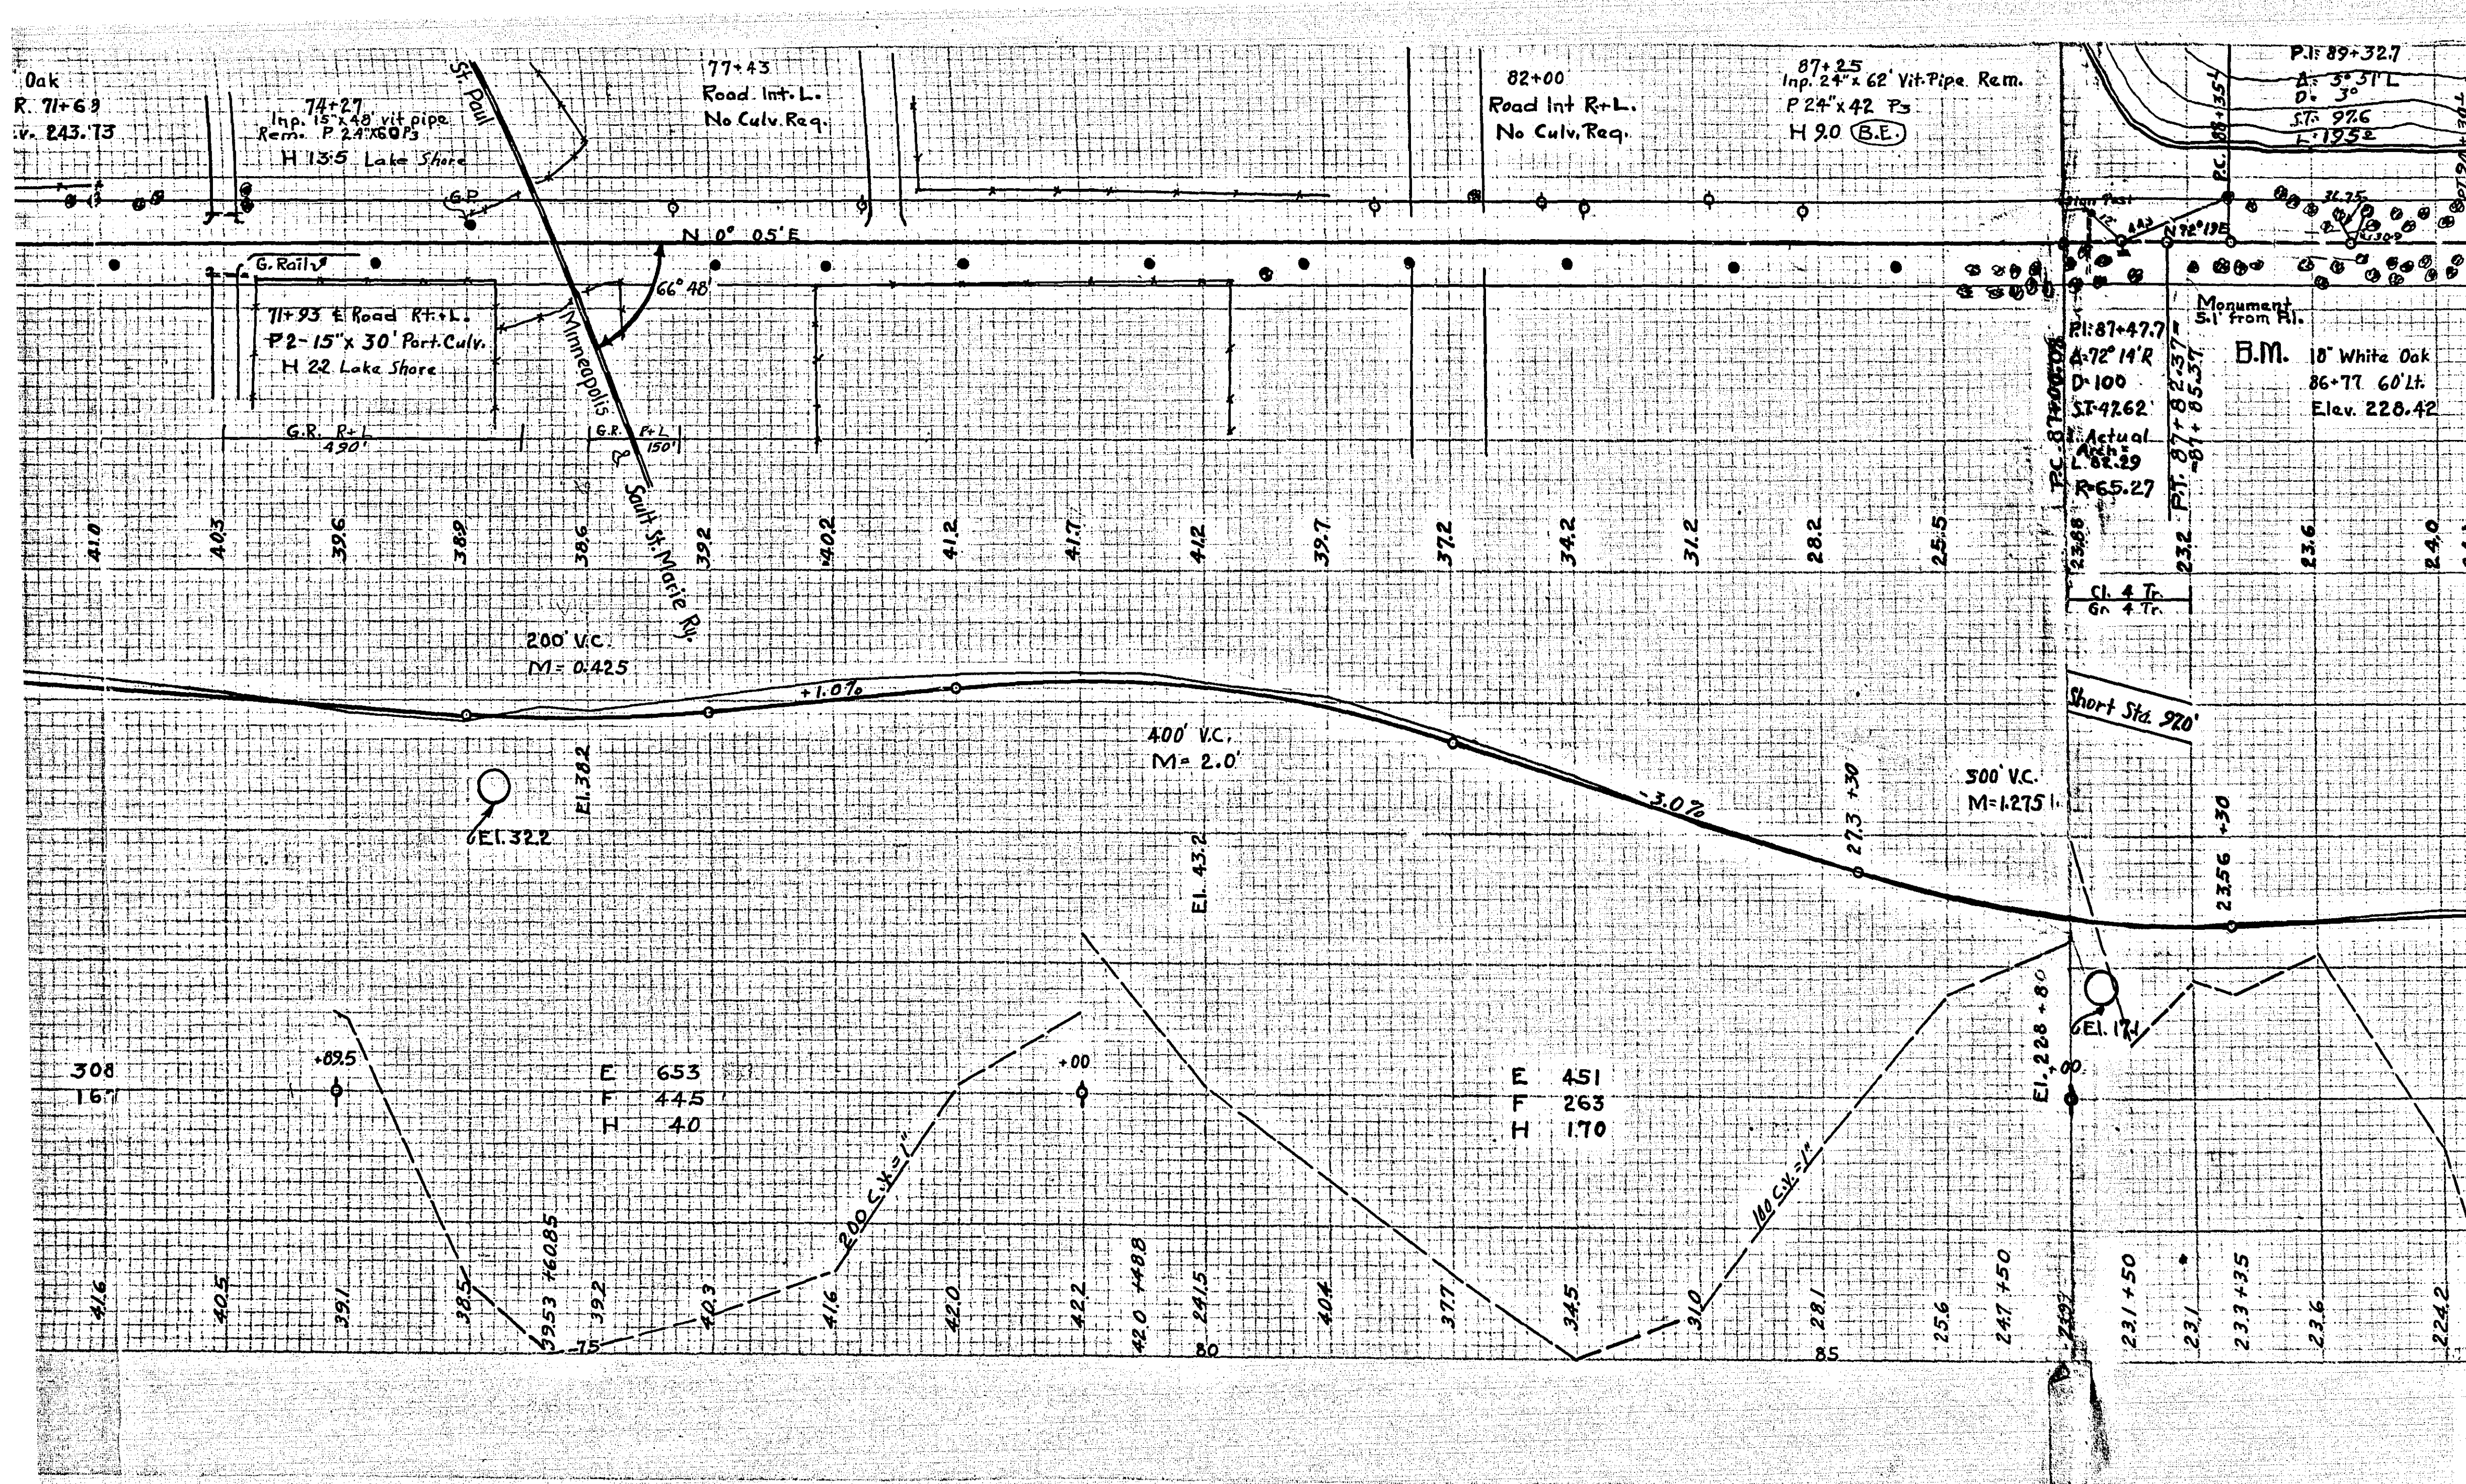

-EQUATION- Sta 90+30.1=Sta 89+94.0.

