


RAMSEY COUNTY ENGINEER'S OFFICE
CONSTRUCTION PROFILE
 COUNTY PROJECT No. 24-55
DIVISION STREET

MICROFILMED
 RAMSEY CO. ENGR.

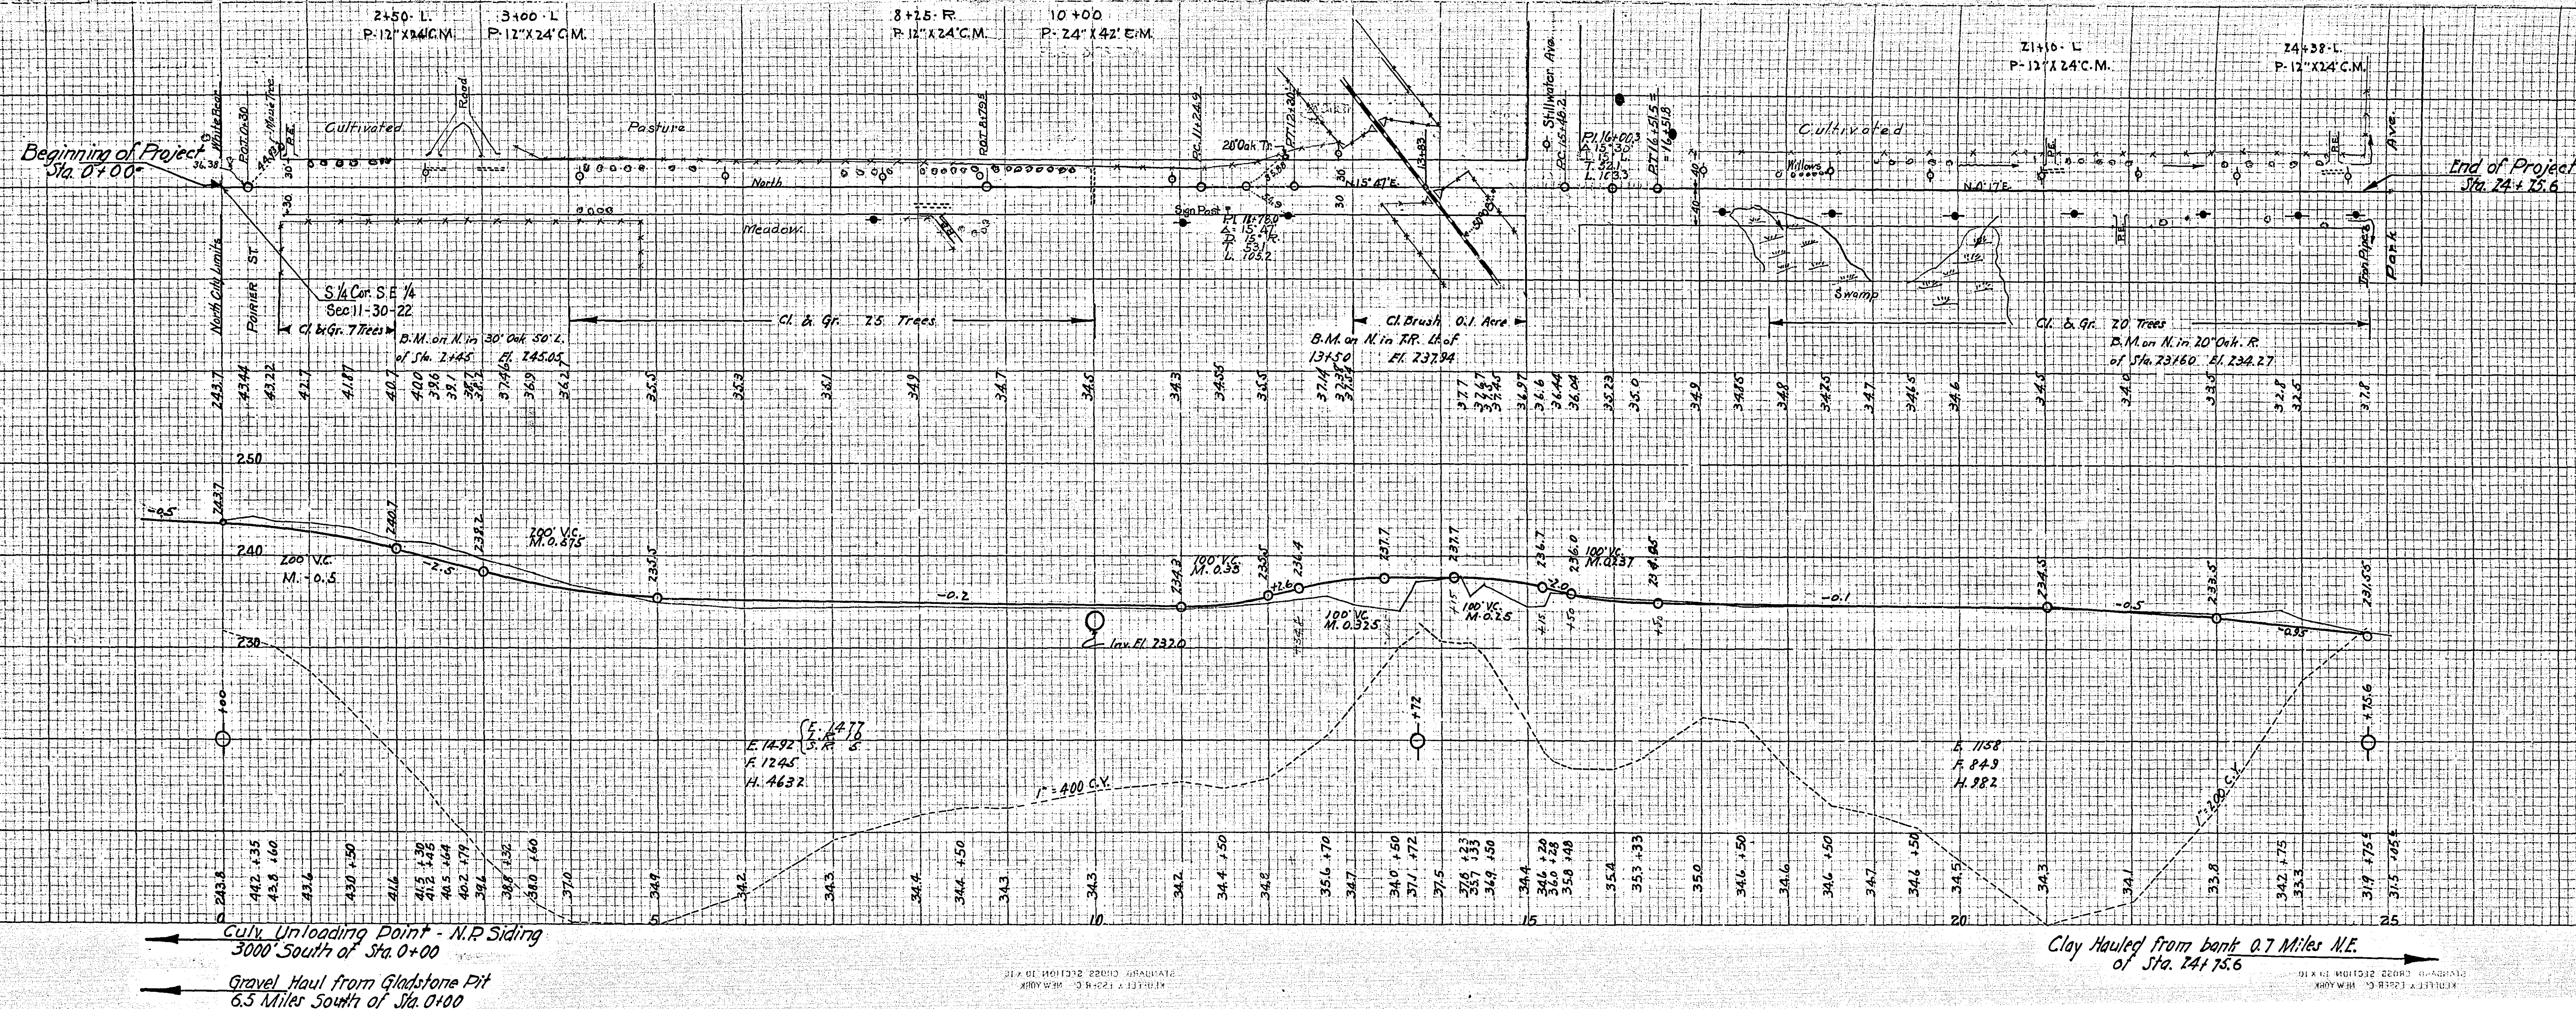

ESTIMATED QUANT.

Sta. 0+00 to Sta. 24+75.6

Cl.	Trees	52
Gr.		52
Cl. Brush	Acres	0.1
	E. C.Y.	2635
Exc.	L.R. C.Y.	10
	S.R. C.Y.	5
O.H.	C.Y.	5614
12" C.M.	Lin. Ft.	170
24" C.M.		42

Clay Surfacing
 Load & Haul to 1/2 Mi. C.Y.
 1/2 to 1 Mi. 810
 To 1 Mi. Point 320
 Haul Over 1 Mile - C.Y. 47
 GRAVEL SURFACING
 Haul to 1 Mi. Point C.Y. 749
 Over 1 Mile C.Y. 3044

24-55

MICROFILMED
 RAMSEY CO. ENGR.