

PLANS SYMBOLS


STATE LINE
COUNTY LINE
TOWNSHIP OR RANGE LINE
SECTION LINE
QUARTER LINE
SIXTEENTH LINE
RIGHT-OF-WAY LINE
PRESENT RIGHT-OF-WAY LINE
CONTROL OF ACCESS LINE
PROPERTY LINE (Except Land Lines)
VACATED PLATTED PROPERTY
CORPORATE OR CITY LIMITS
TRUNK HIGHWAY CENTER LINE
RETAINING WALL
RAILROAD
RAILROAD RIGHT-OF-WAY LINE
RIVER OR CREEK
DRY RUN
DRAINAGE DITCH
DRAIN TILE
CULVERT
DROP INLET
GUARD RAIL
BARBED WIRE FENCE
WOVEN WIRE FENCE
CHAIN LINK FENCE
RAILROAD SNOW FENCE
STONE WALL OR FENCE
HEDGE
RAILROAD CROSSING SIGN
RAILROAD CROSSING BELL
ELECTRIC WARNING SIGN
CROSSING GATE
MEANDER CORNER

SPRINGS
MARSH
TIMBER
ORCHARD
BRUSH
NURSERY
CATCH BASIN
FIRE HYDRANT
CATTLE GUARD
OVERPASS (Highway Over)
UNDERPASS (Highway Under)
BRIDGE
BUILDING (One Story Frame)
F FRAME C CONCRETE
S STONE T TILE
B BRICK ST STUCCO
IRON PIPE OR ROD
MONUMENT (STONE, CONCRETE, OR METAL)
WOODEN HUB
GRAVEL PIT
SAND PIT
BORROW PIT
ROCK QUARRY

UTILITIES SYMBOLS

POWER POLE LINE
TELEPHONE OR TELEGRAPH
POLE LINE
JOINT TELEPHONE AND POWER
ON POWER POLES
ON TELEPHONE POLES
ANCHOR
STEEL TOWER
STREET LIGHT
PEDESTAL TELEPHONE CABLE
TERMINAL
GAS MAIN
WATER MAIN

CONDUIT
TELEPHONE CABLE IN CONDUIT
ELECTRIC CABLE IN CONDUIT
TELEPHONE MANHOLE
ELECTRIC MANHOLE
BURIED TELEPHONE CABLE
BURIED ELECTRIC CABLE
AERIAL TELEPHONE CABLE
SEWER, (SANITARY OR STORM)
SEWER MANHOLE

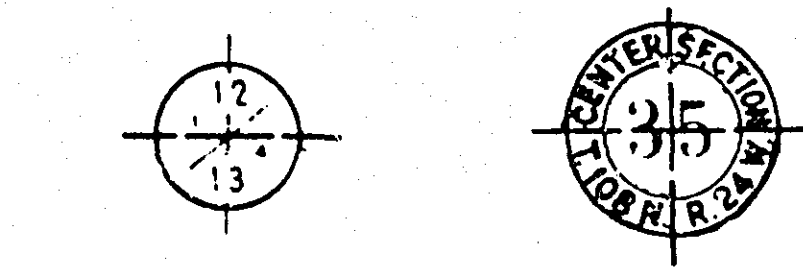

PIT DATA

PIT NO. Located in
Dead Haul
PIT NO. Located in
Dead Haul

SCALES

PLAN, =
PROFILE HORIZ. =
PROFILE VERT. =
CROSS SECTIONS =
LAYOUT MAP



DESIGN DESIGNATION

PROJECT
S.A.P. 62-651-15 C.T.B.

ADT (CURRENT YEAR) 1978 = 8,150
ADT (FUTURE YEAR 1997 = 15,850
Σ, N18 20 YEAR = 1,225,000
DESIGN LOAD = 9 TON
STABILOMETER "R" VALUE = 10
DESIGN SPEED = 45 M.P.H.

OFFICE OF COUNTY ENGINEER

RAMSEY COUNTY

PLAN FOR RIGHT-OF-WAY ACQUISITION

LEXINGTON AVE.

AT: COUNTY ROAD "D"

S.A.P. 62-651-15 C.T.B.

PROPOSED ACQUISITION OF:
THE EAST 60 FEET OF LOT 1,
BLOCK 1, JOSEPHINE LAKE PARK

INDEX





SHEET NO.	DESCRIPTION
1	TITLE
2	TYPICAL SECTION
3	PLAN
4-5	CROSS-SECTIONS

I hereby certify that this plan, specification, or report was prepared by me or under my direct supervision and that I am a duly Registered Professional Engineer under the laws of the State of Minnesota.
Joseph A. Burmuth
Date 3-12-79 Reg. No. 8271

RECOMMENDED FOR APPROVAL *Robert J. Oath* DATE 3-13-79
COUNTY ENGINEER
APPROVED *Robert J. Oath* DATE 3-27-79
CHAIRMAN OF THE RAMSEY COUNTY BOARD
APPROVED *Robert J. Oath* DATE 4-10-79
MANOR, CITY OF ARDEN HILLS
APPROVED _____ DATE _____
MINNESOTA STATE HIGHWAY DEPARTMENT
RECOMMENDED FOR APPROVAL *Robert J. Oath* DATE 4-27-79
DISTRICT STATE AID ENGINEER
APPROVED *Robert J. Oath* DATE 4-27-79
STATE AID ENGINEER

REVISED	DATE	DESIGNED BY	DRAWN BY	CHECKED BY

TYPICAL SECTIONS

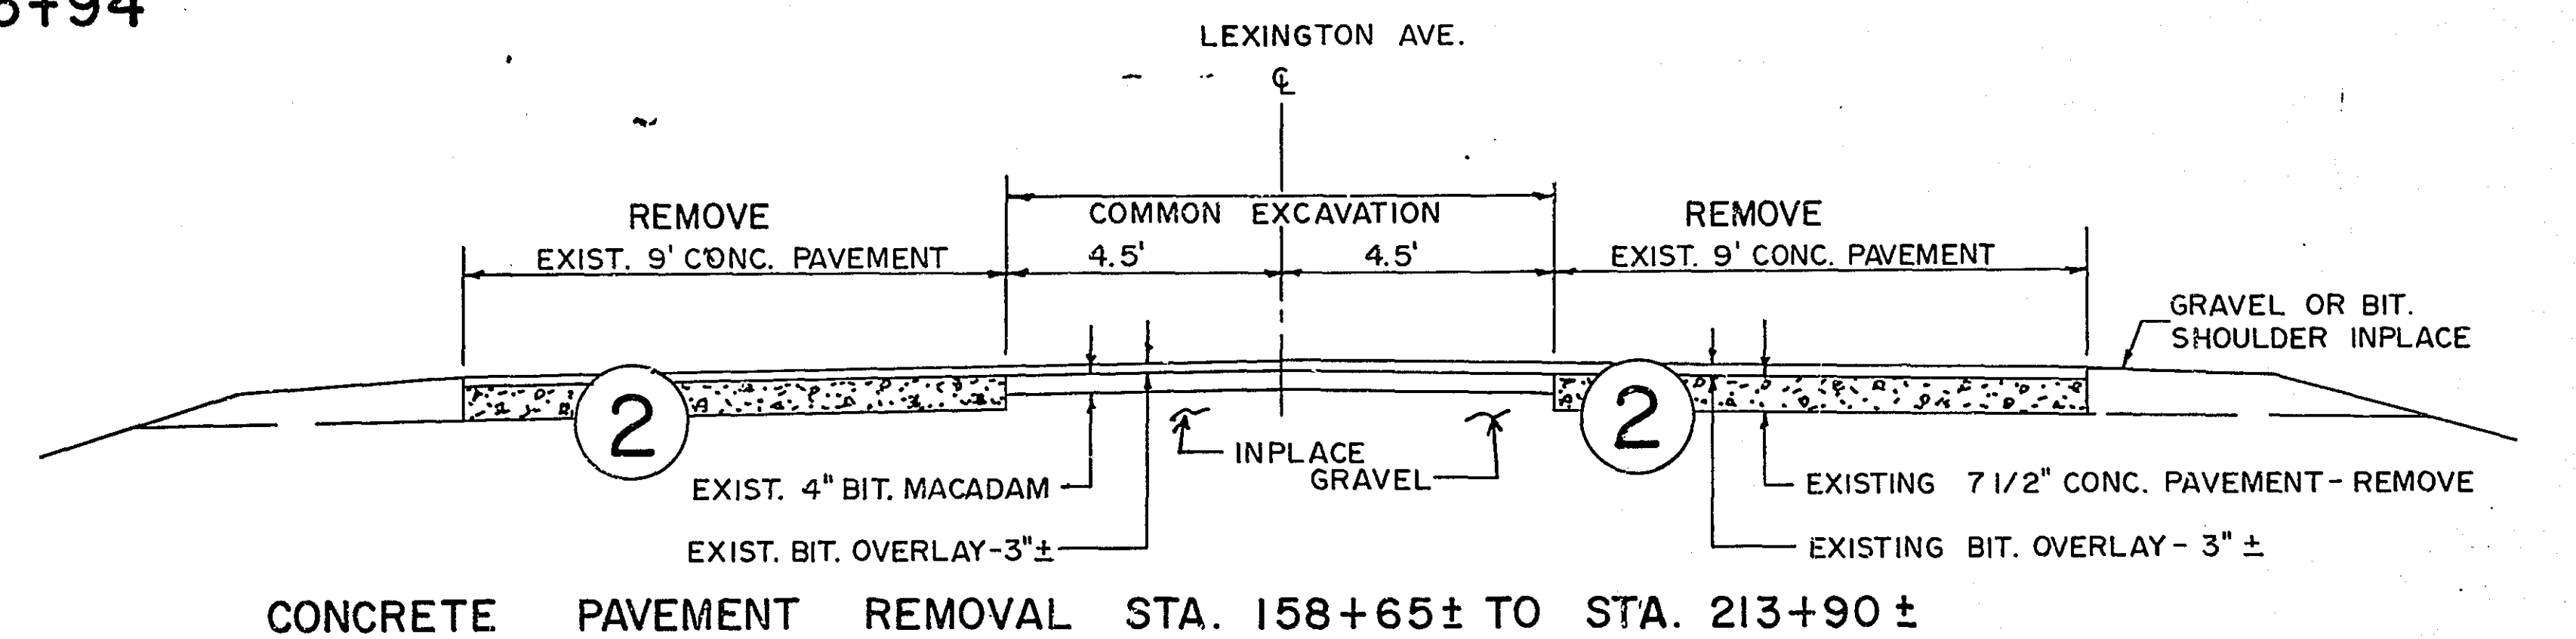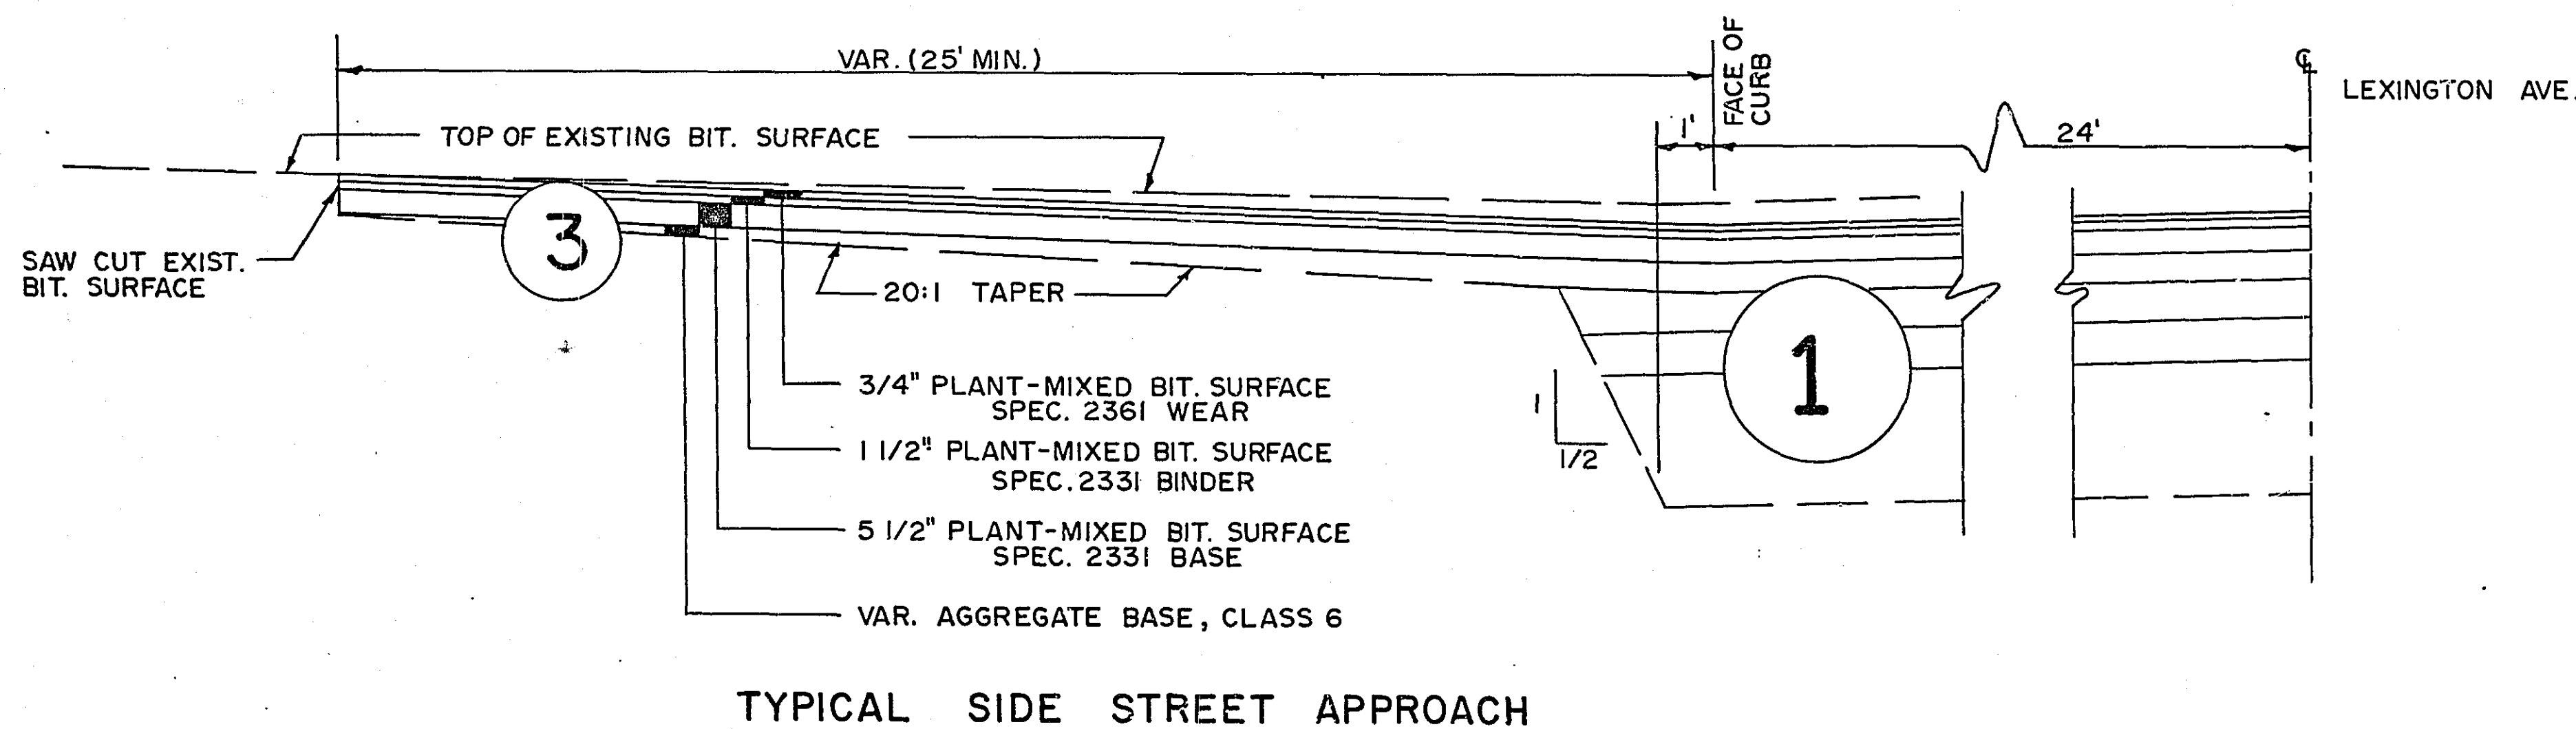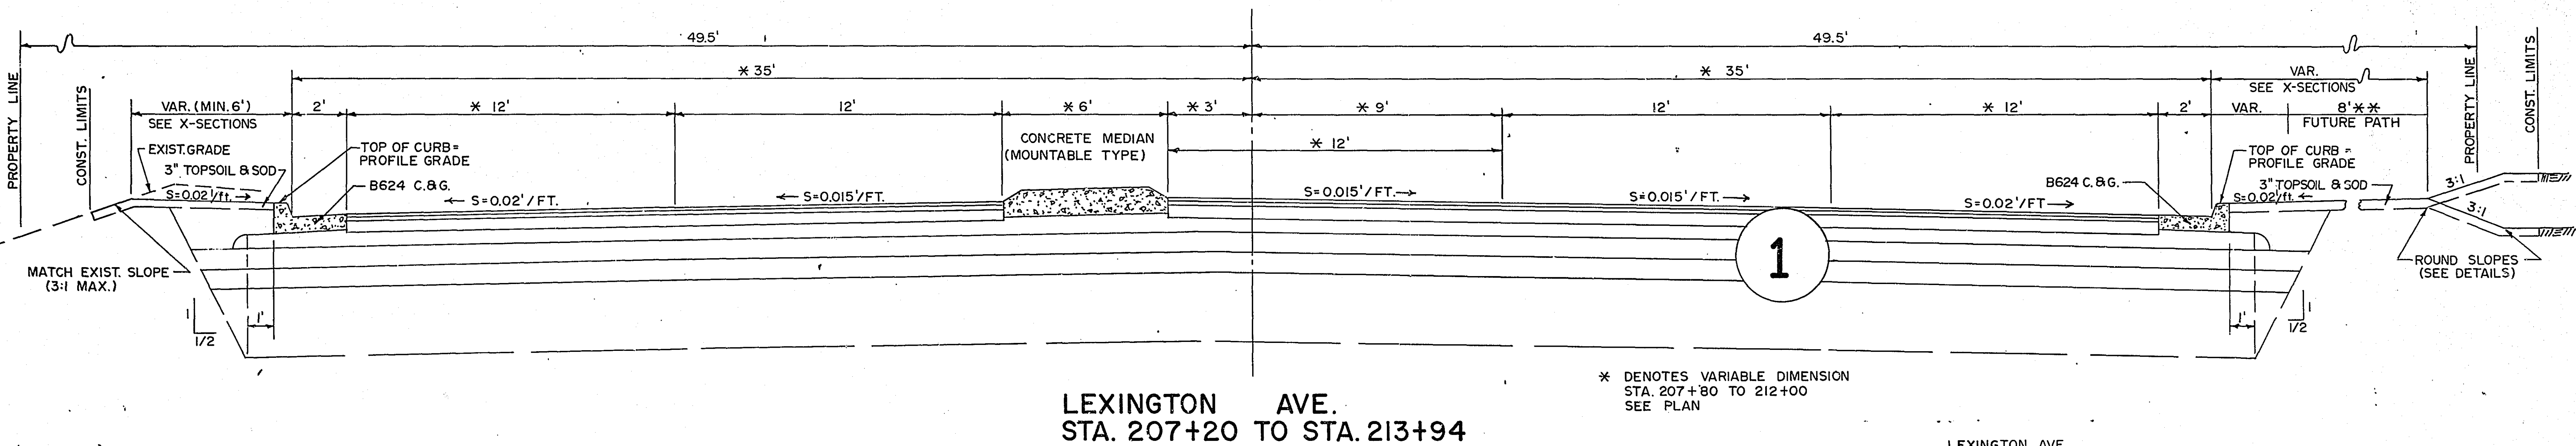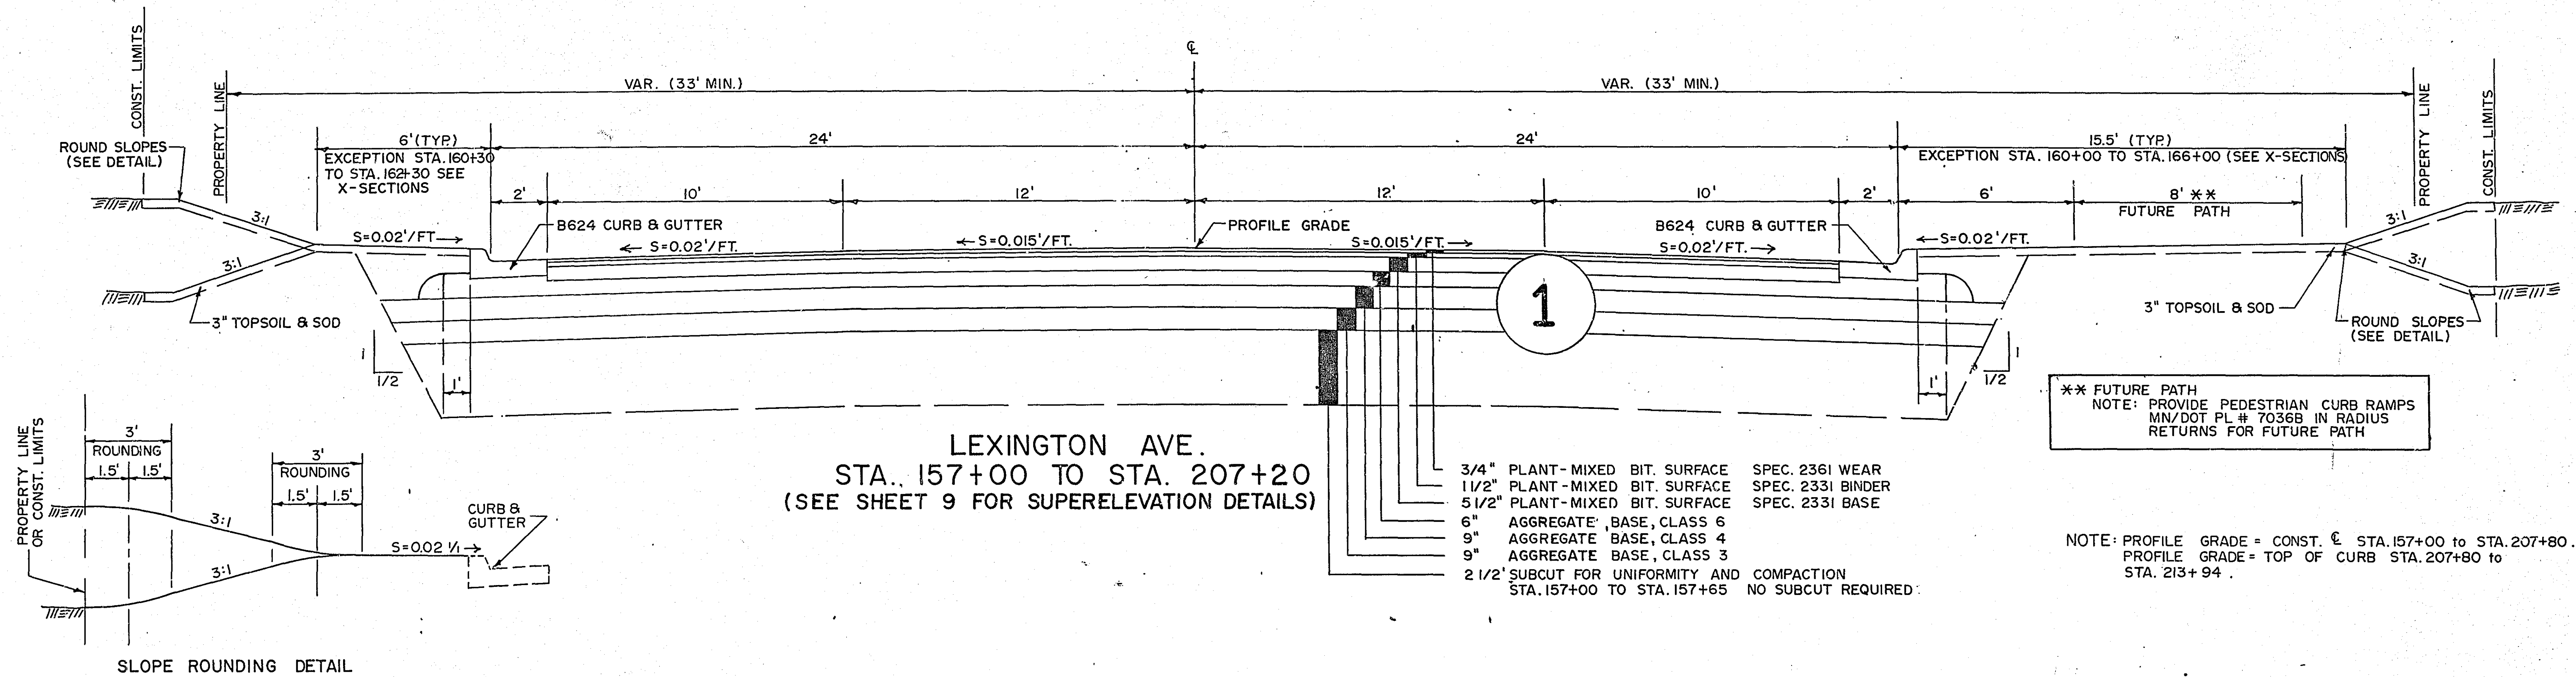



FOR INFORMATION ONLY

REVISED	DATE	DESIGNED BY	DRAWN BY	CHECKED BY
10-5-78				
2-22-79				


I hereby certify that this plan, specification, or report was prepared by me or under my direct supervision and that I am a duly Registered Professional Engineer under the laws of the State of Minnesota.

Joseph A. Bennett
Date 3-12-79 Reg. No. 8271

TOPOGRAPHY	PLOTTED BY	DATE	CHECKED BY	DATE
UTILITIES	PLOTTED BY	DATE	CHECKED BY	DATE
PROFILE	PLOTTED BY	DATE	CHECKED BY	DATE

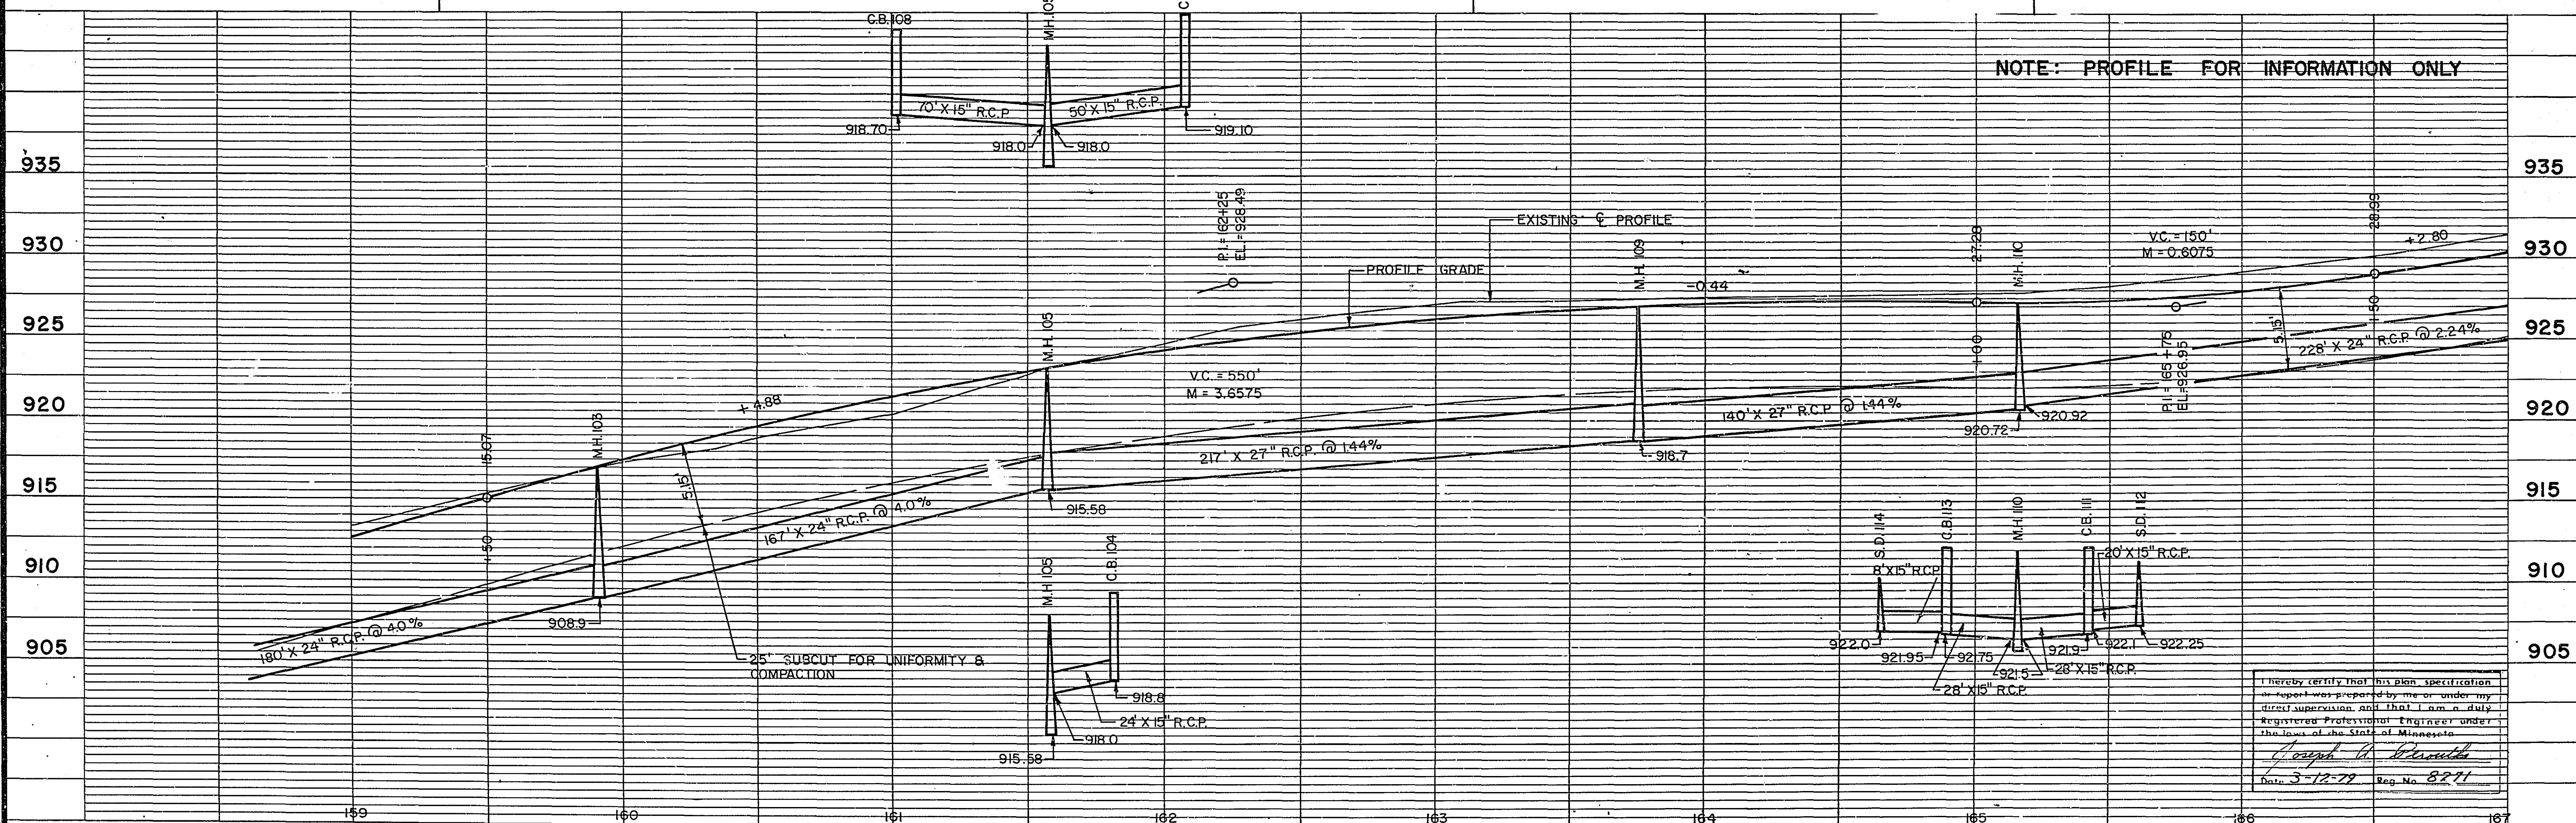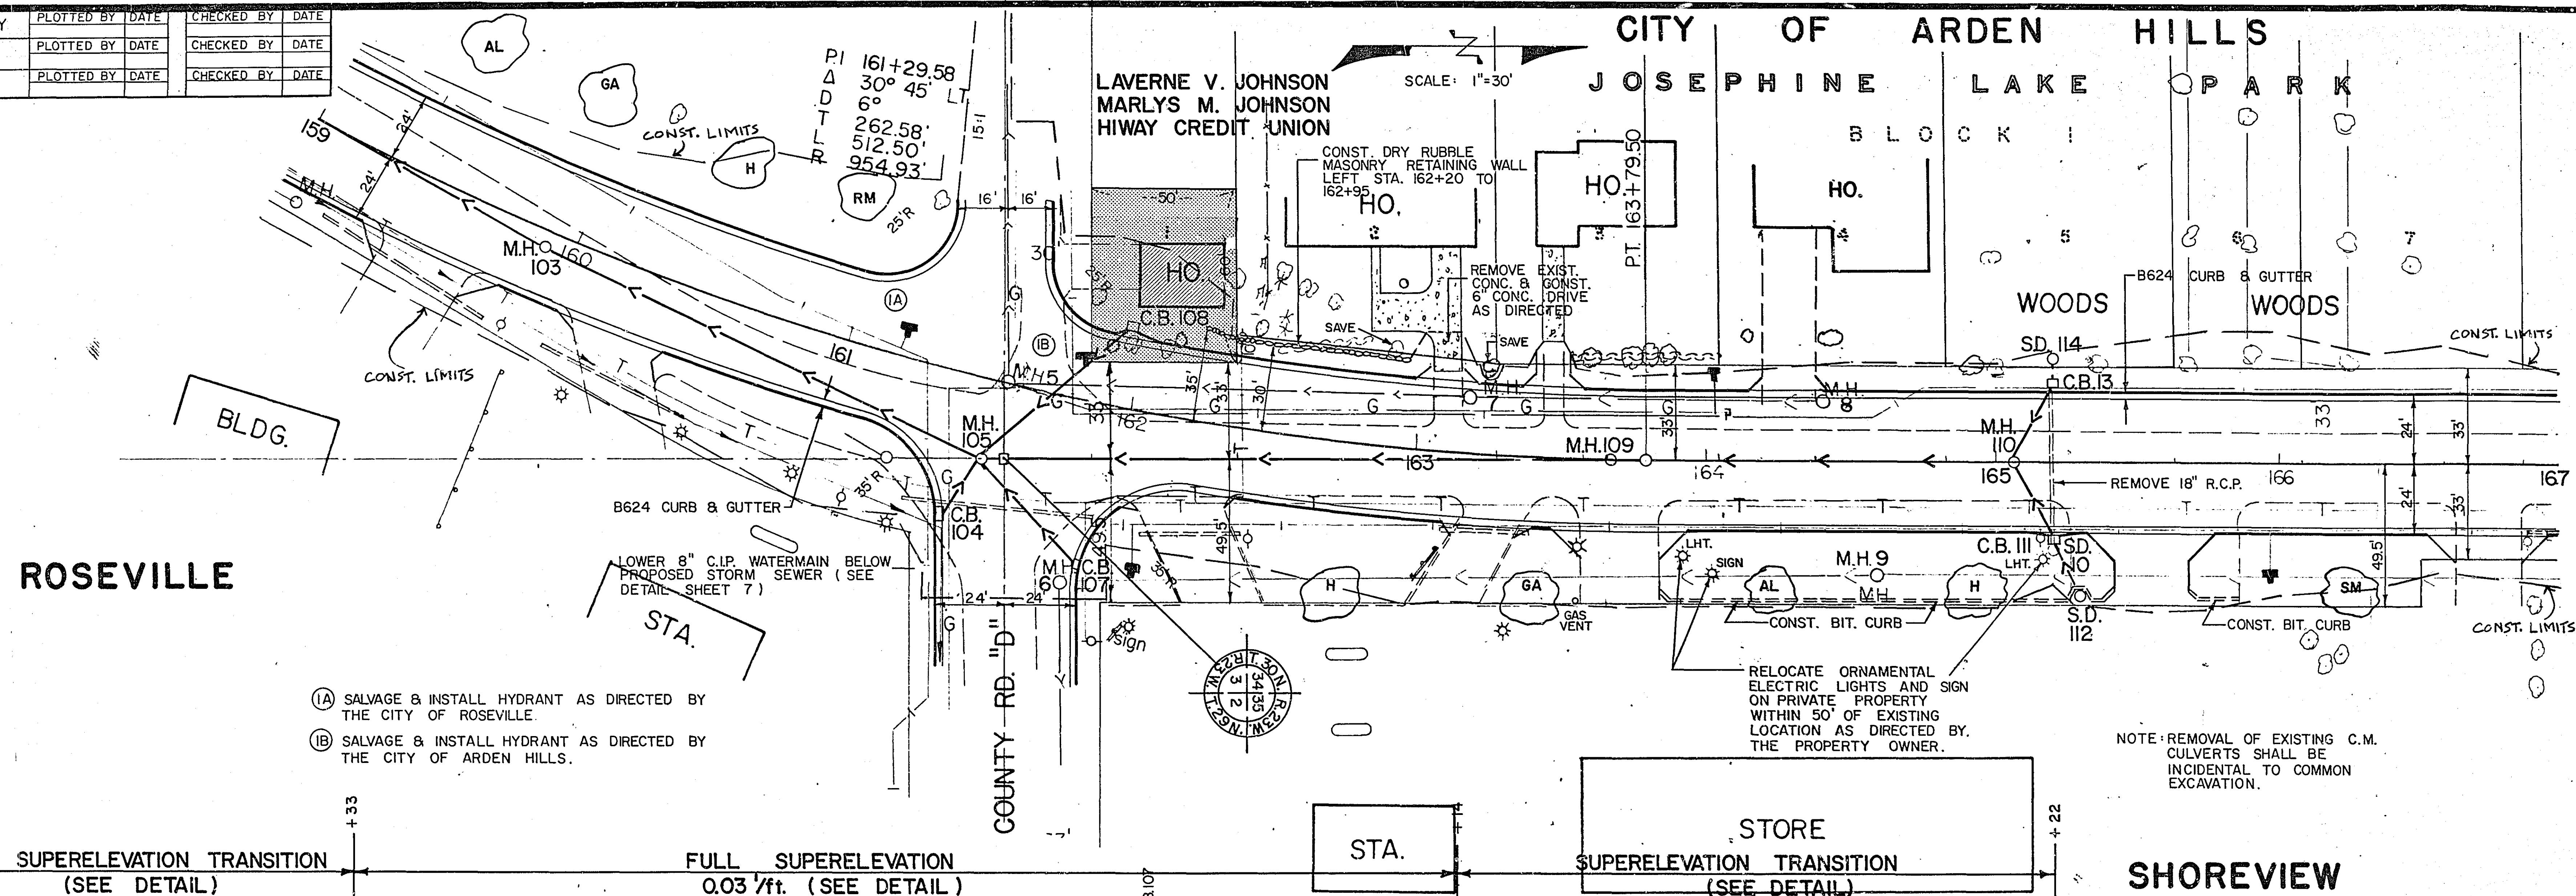


FUNCTIONAL CROSS SECTION - OPEN DOTTED
N. A. ADDRESS CO. - MINNEAPOLIS, ST. PAUL

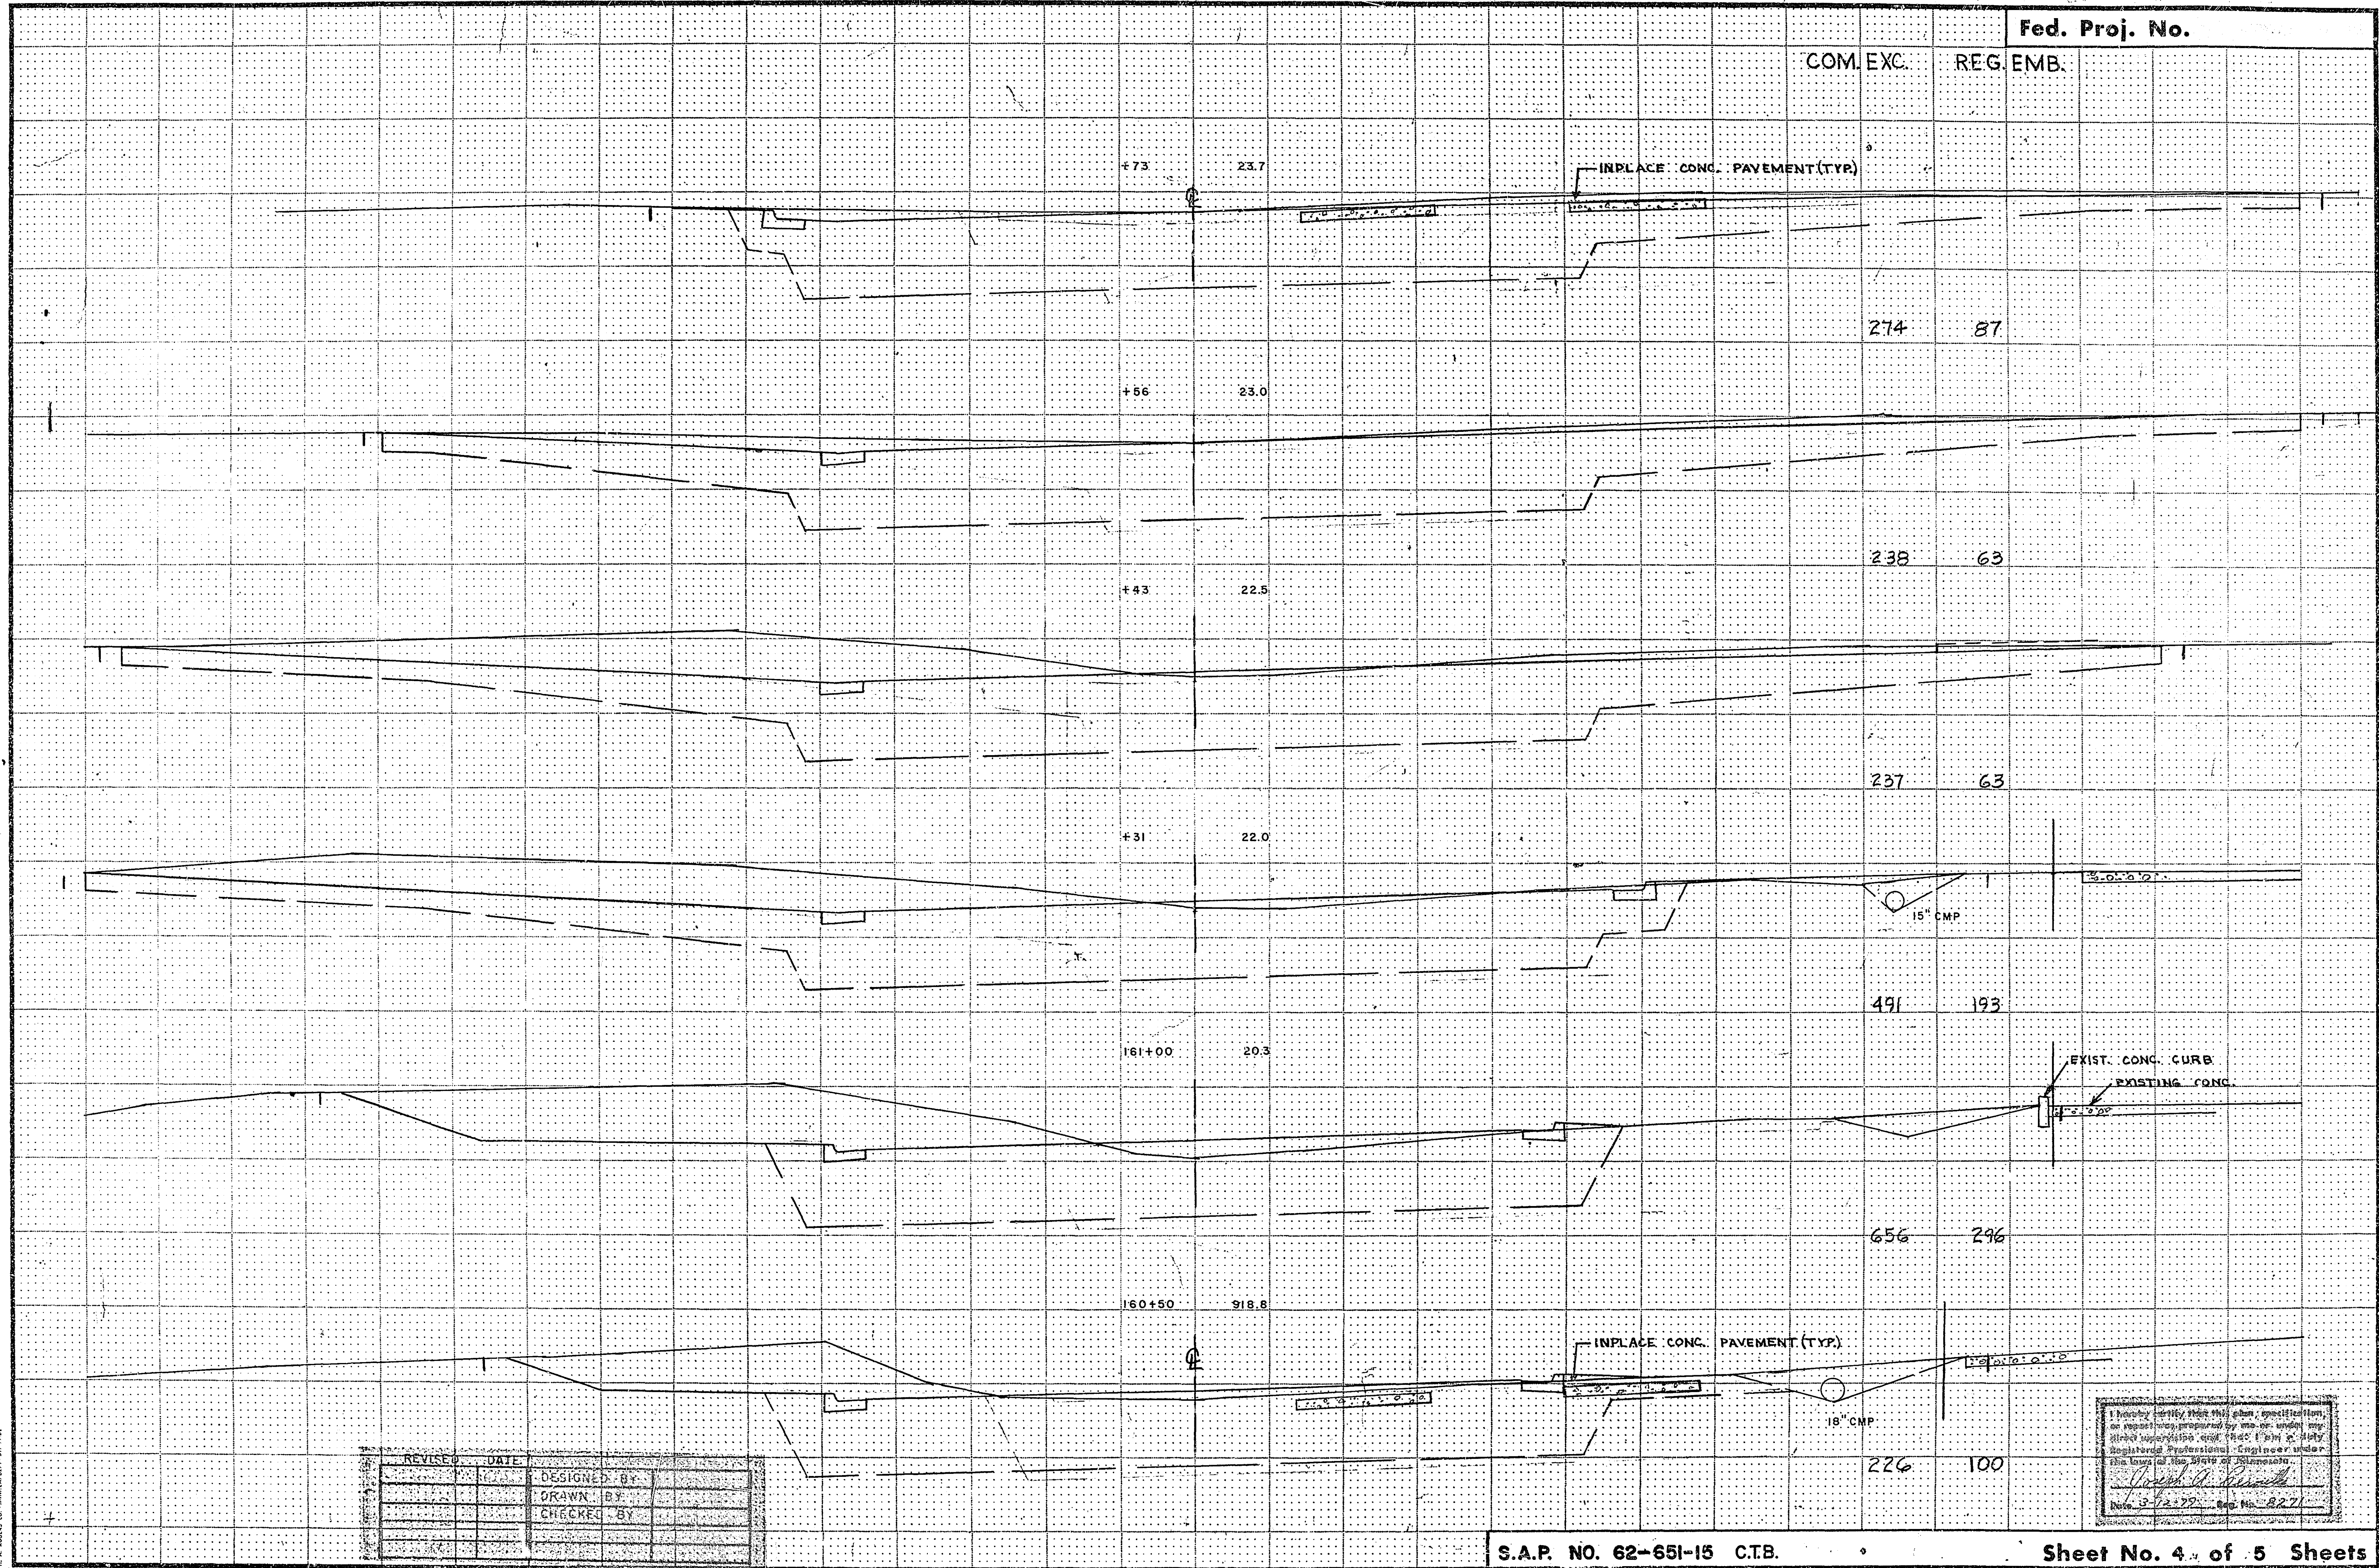

Fed. Proj. No.

COM. EXC. REG. EMB.

I hereby certify that this plan, specification, or report was prepared by me or under my direct supervision and that I am a duly Registered Professional Engineer under the laws of the State of Tennessee.
Joseph A. Smith
Date 3-12-22 Exp. No. 8271

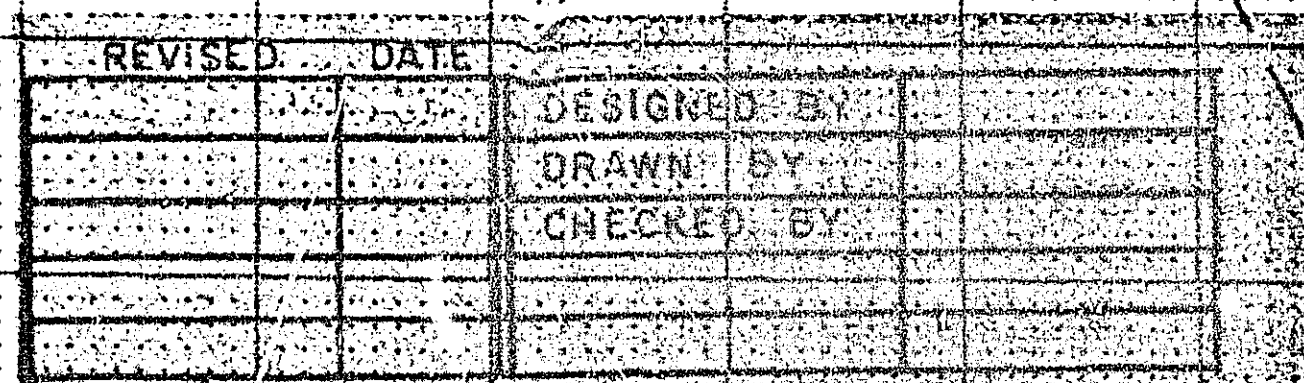

S.A.P. NO. 62-651-15 C.T.B.