


RAMSEY COUNTY ENGINEER'S OFFICE
CONSTRUCTION PROFILE
CO. PROJECT. 25-55
LOWER AFTON ROAD.

MICROFILMED
RAMSEY CO. ENGR.

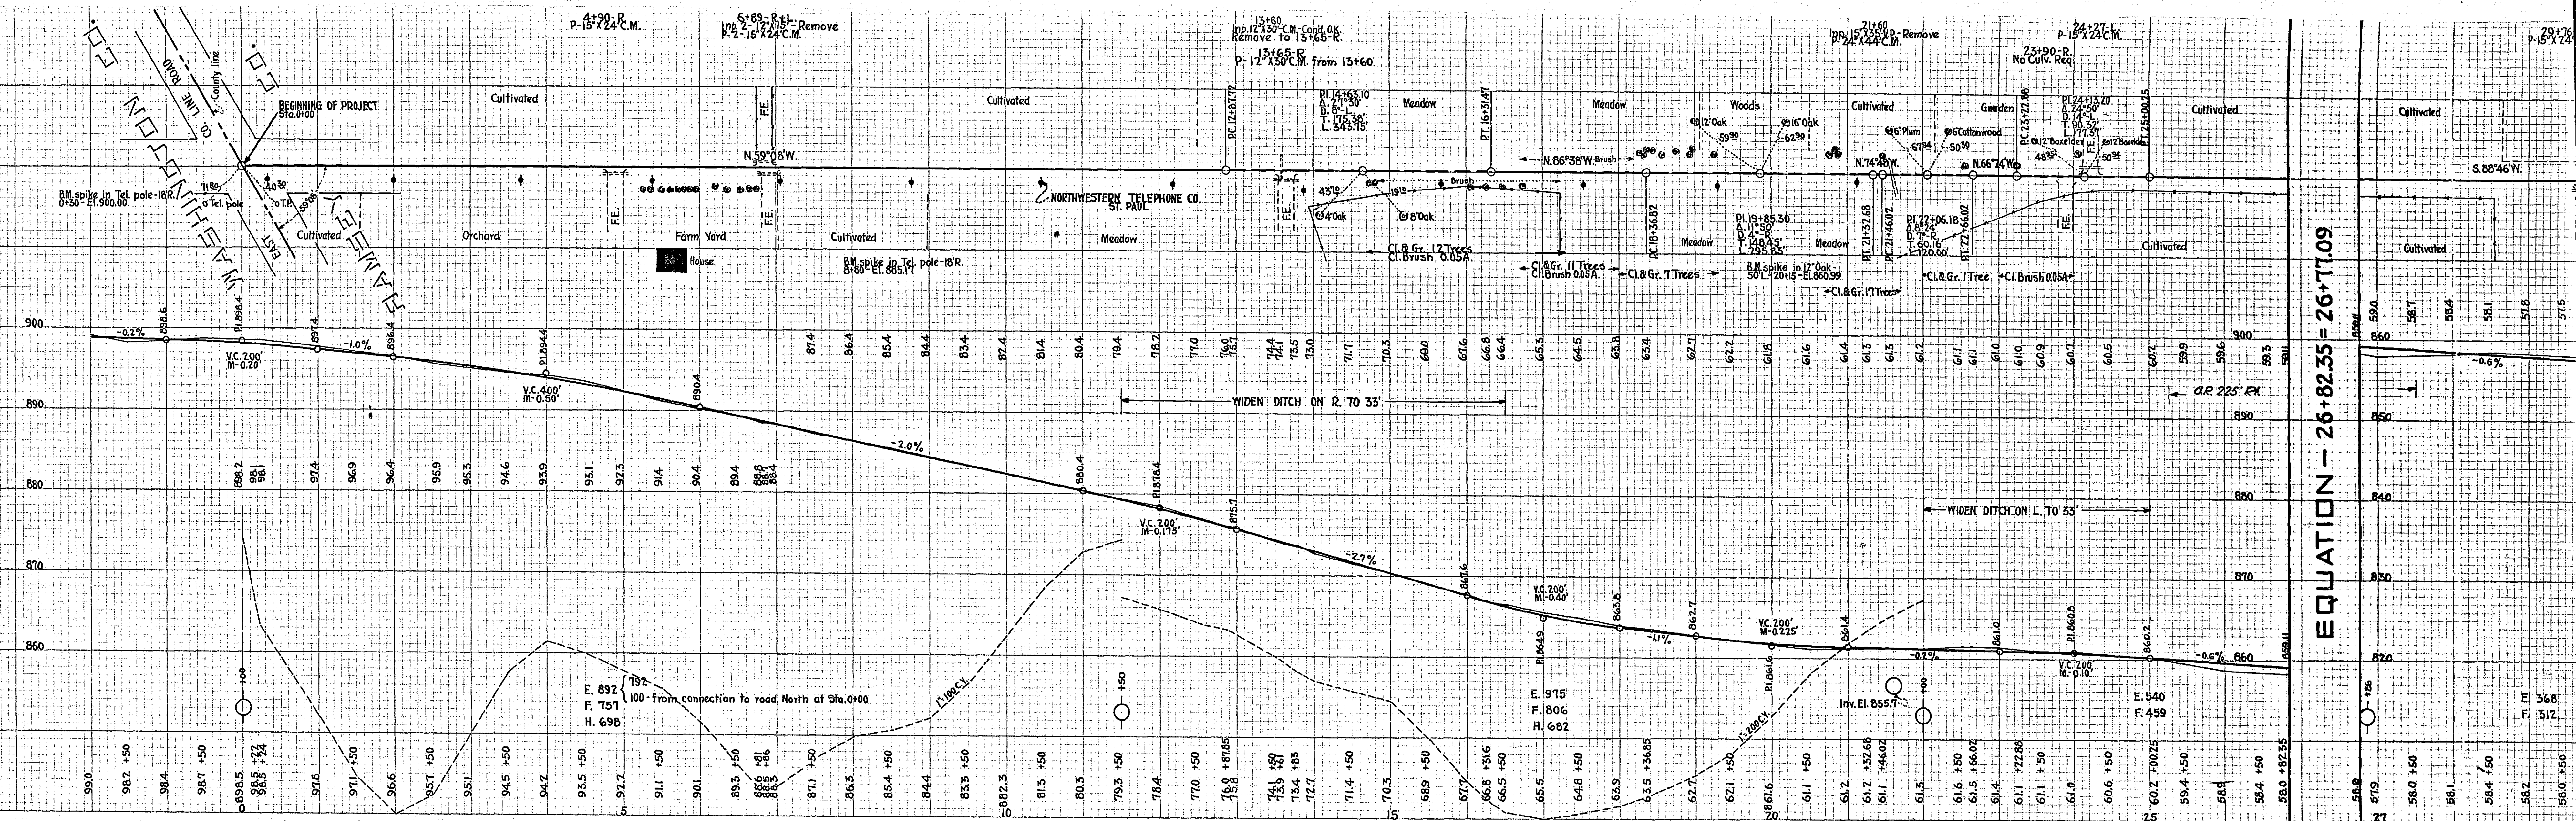

EQUATION - 26+82.55 = 26+77.09

