




 

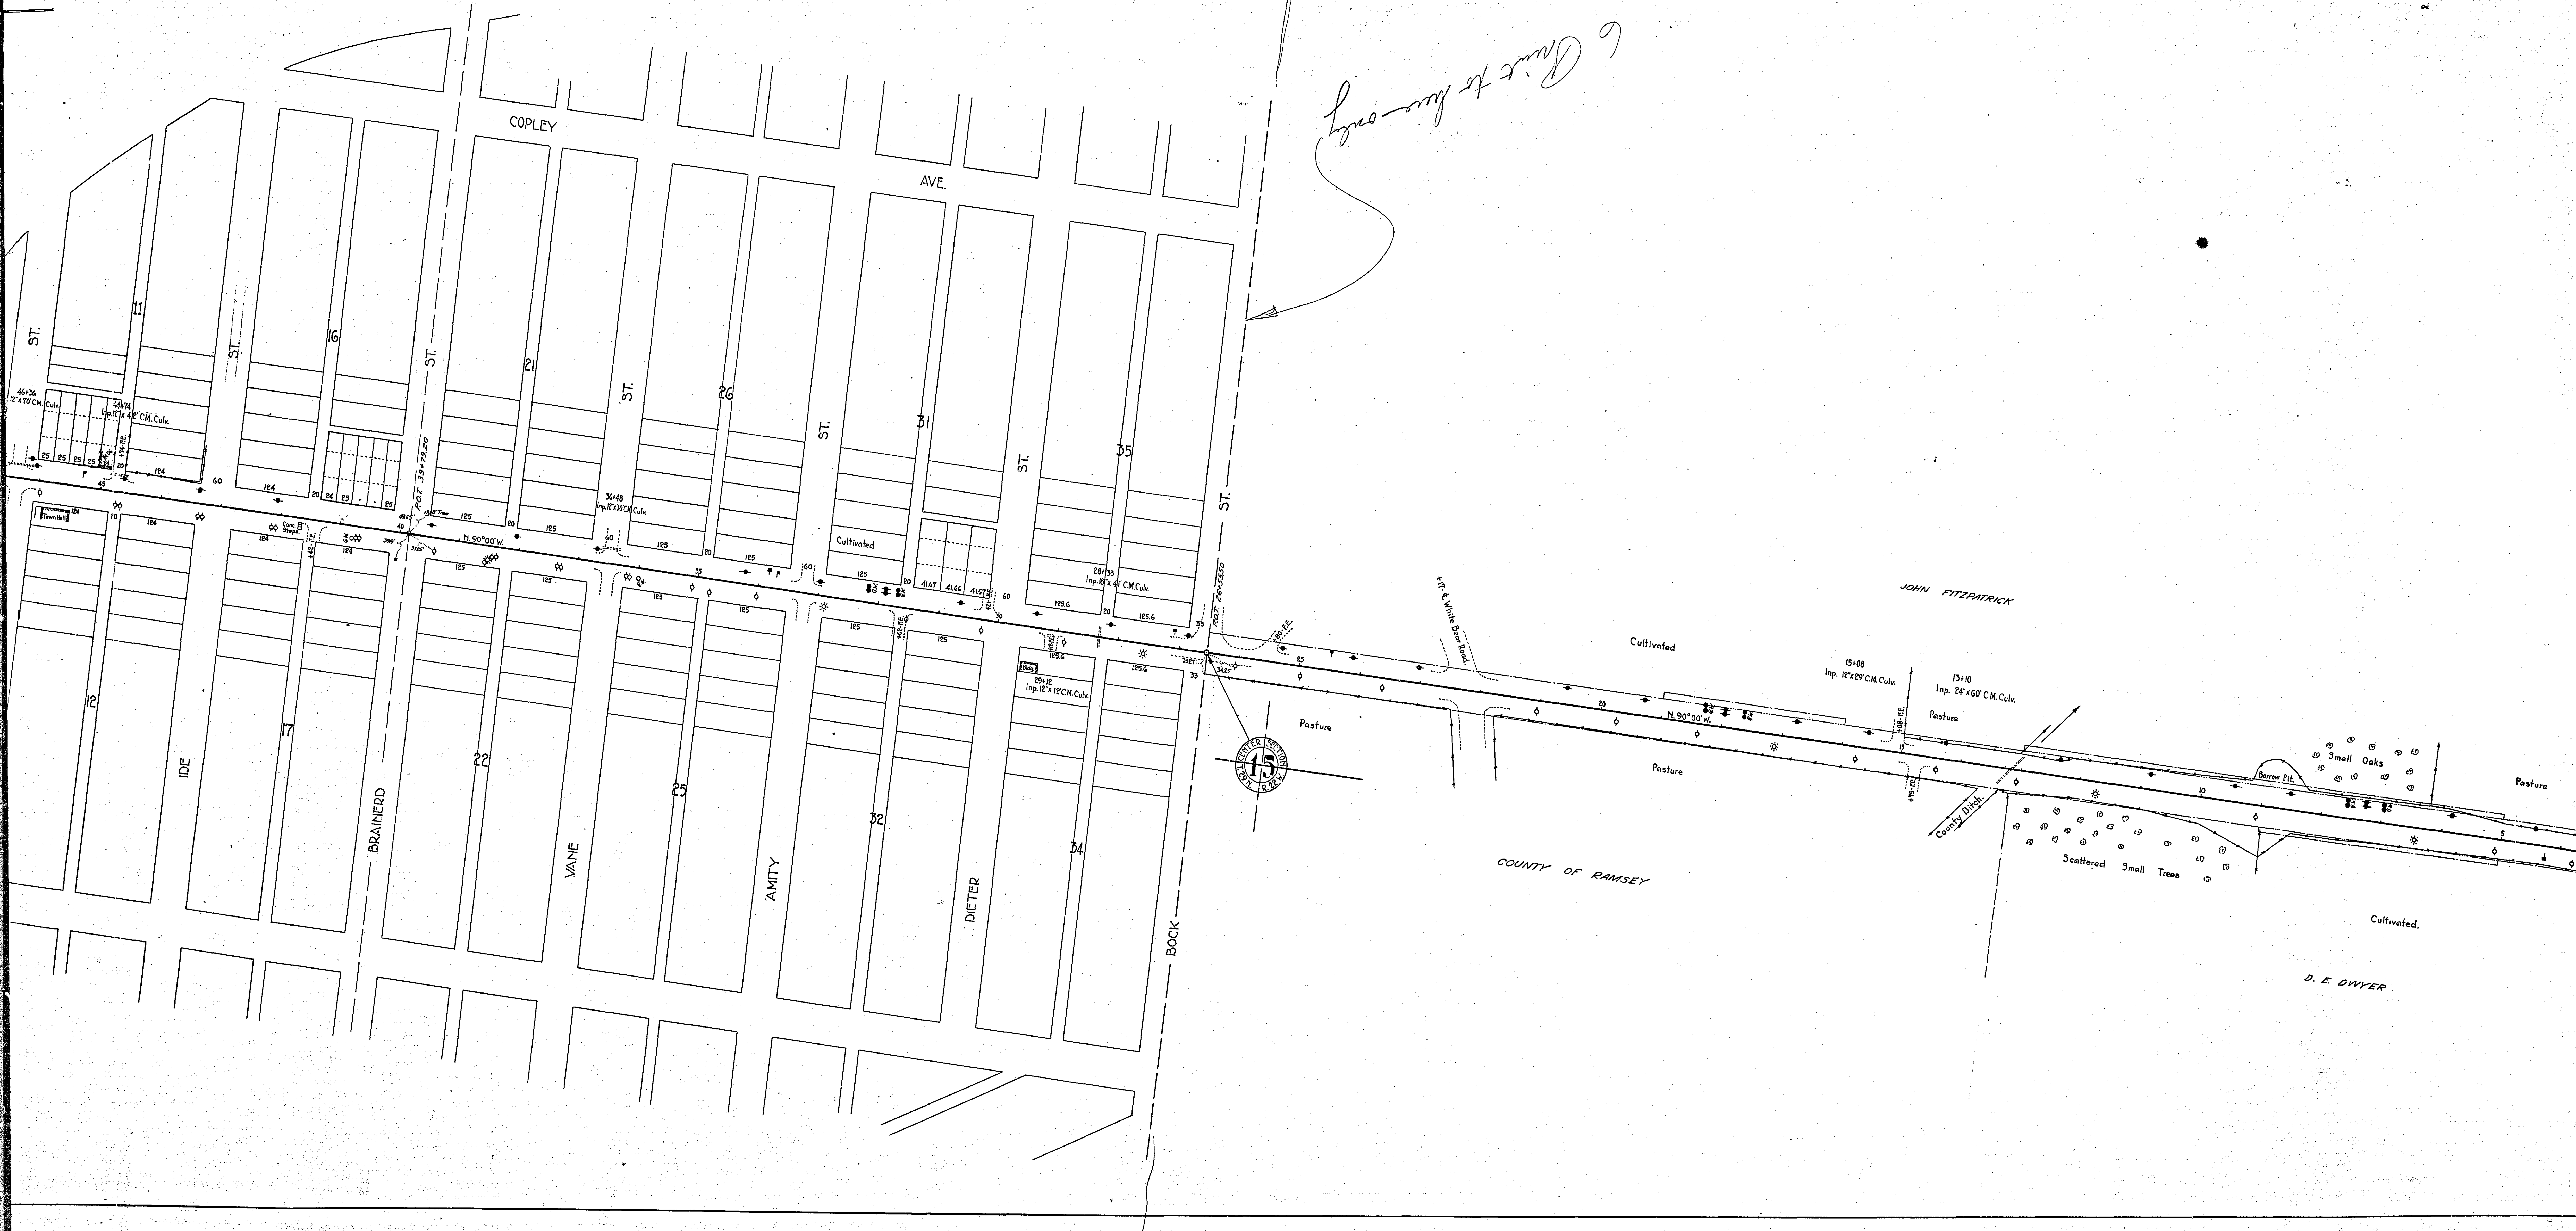

6 Drive to line only

RAMSEY CO. ENGR. OFFICE
RIGHT-OF-WAY MAP.
FROST AVENUE
FROM KELLER PARKWAY TO WHITE BEAR AVE.
PROJ. 26-05

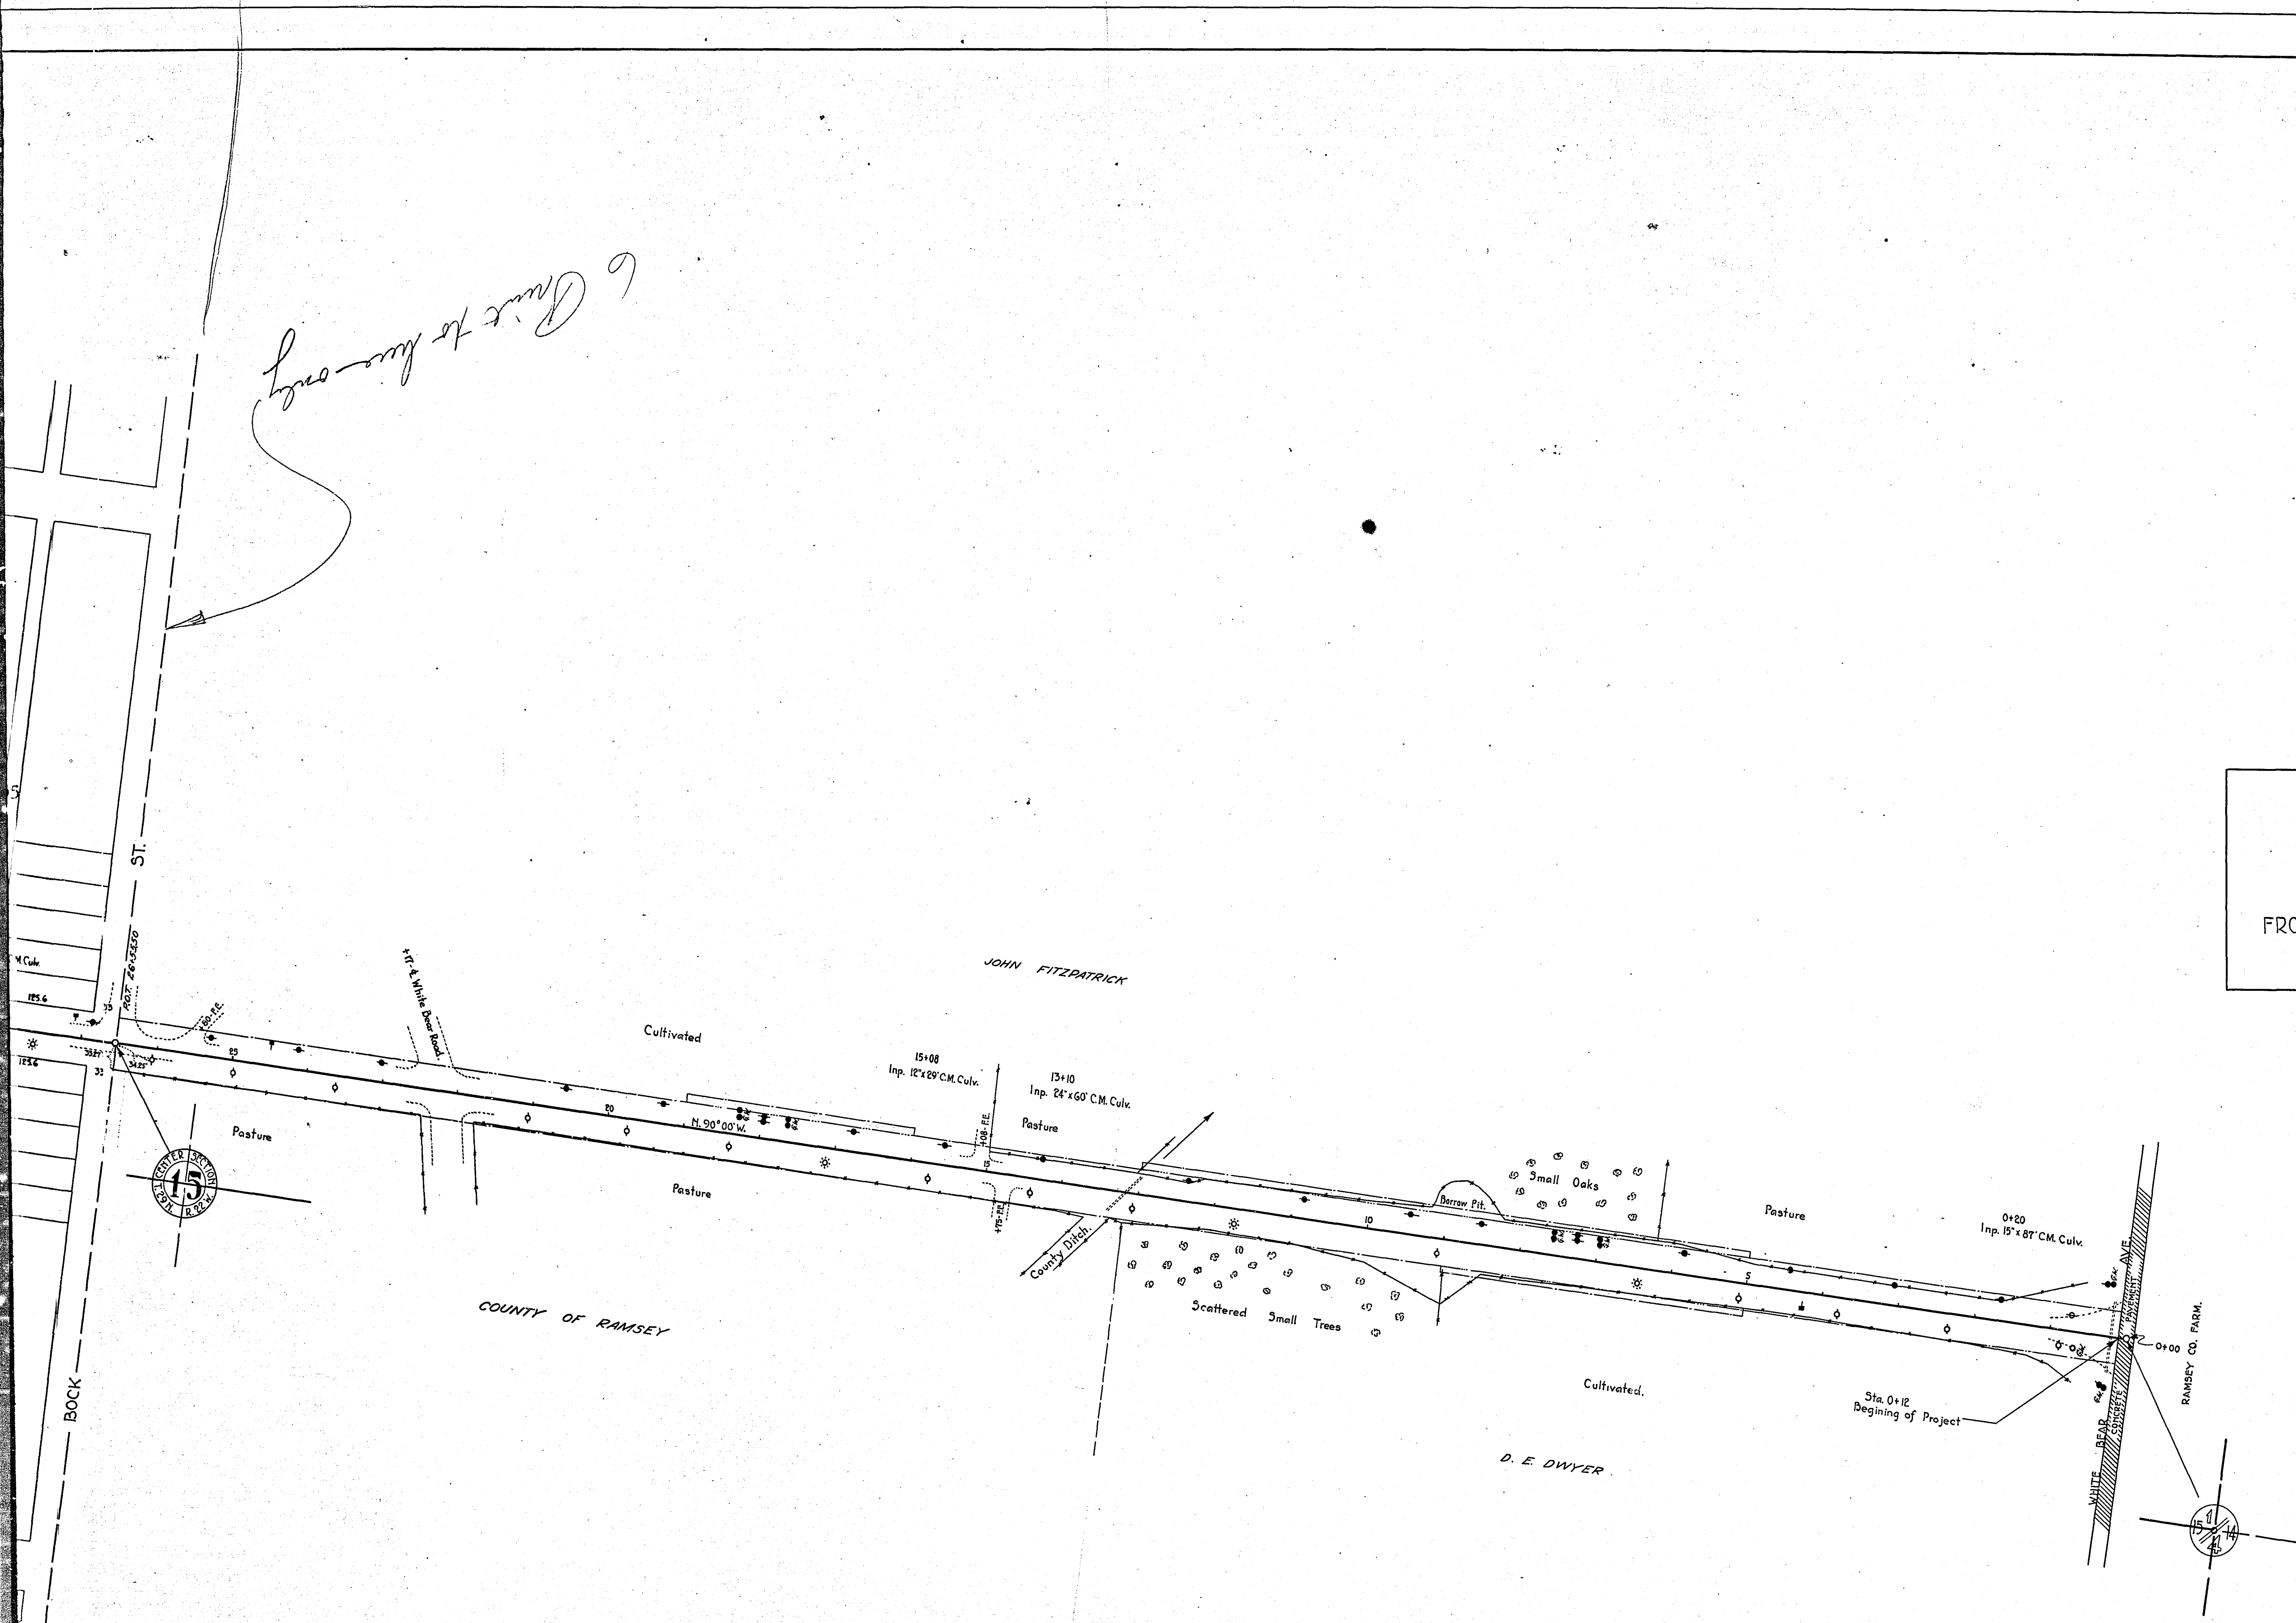


(50-50) .2.
26-12-1


MICROFILMED
RAMSEY CO. ENGR.


RAMSEY CO. ENGR. OFFICE
CONSTRUCTION PROFILE
FROST AVENUE
FROM KELLER PARKWAY TO WHITE BRAV
PROJ. 26-05

MICROFILMED
RAMSEY CO. ENGR.


26-05

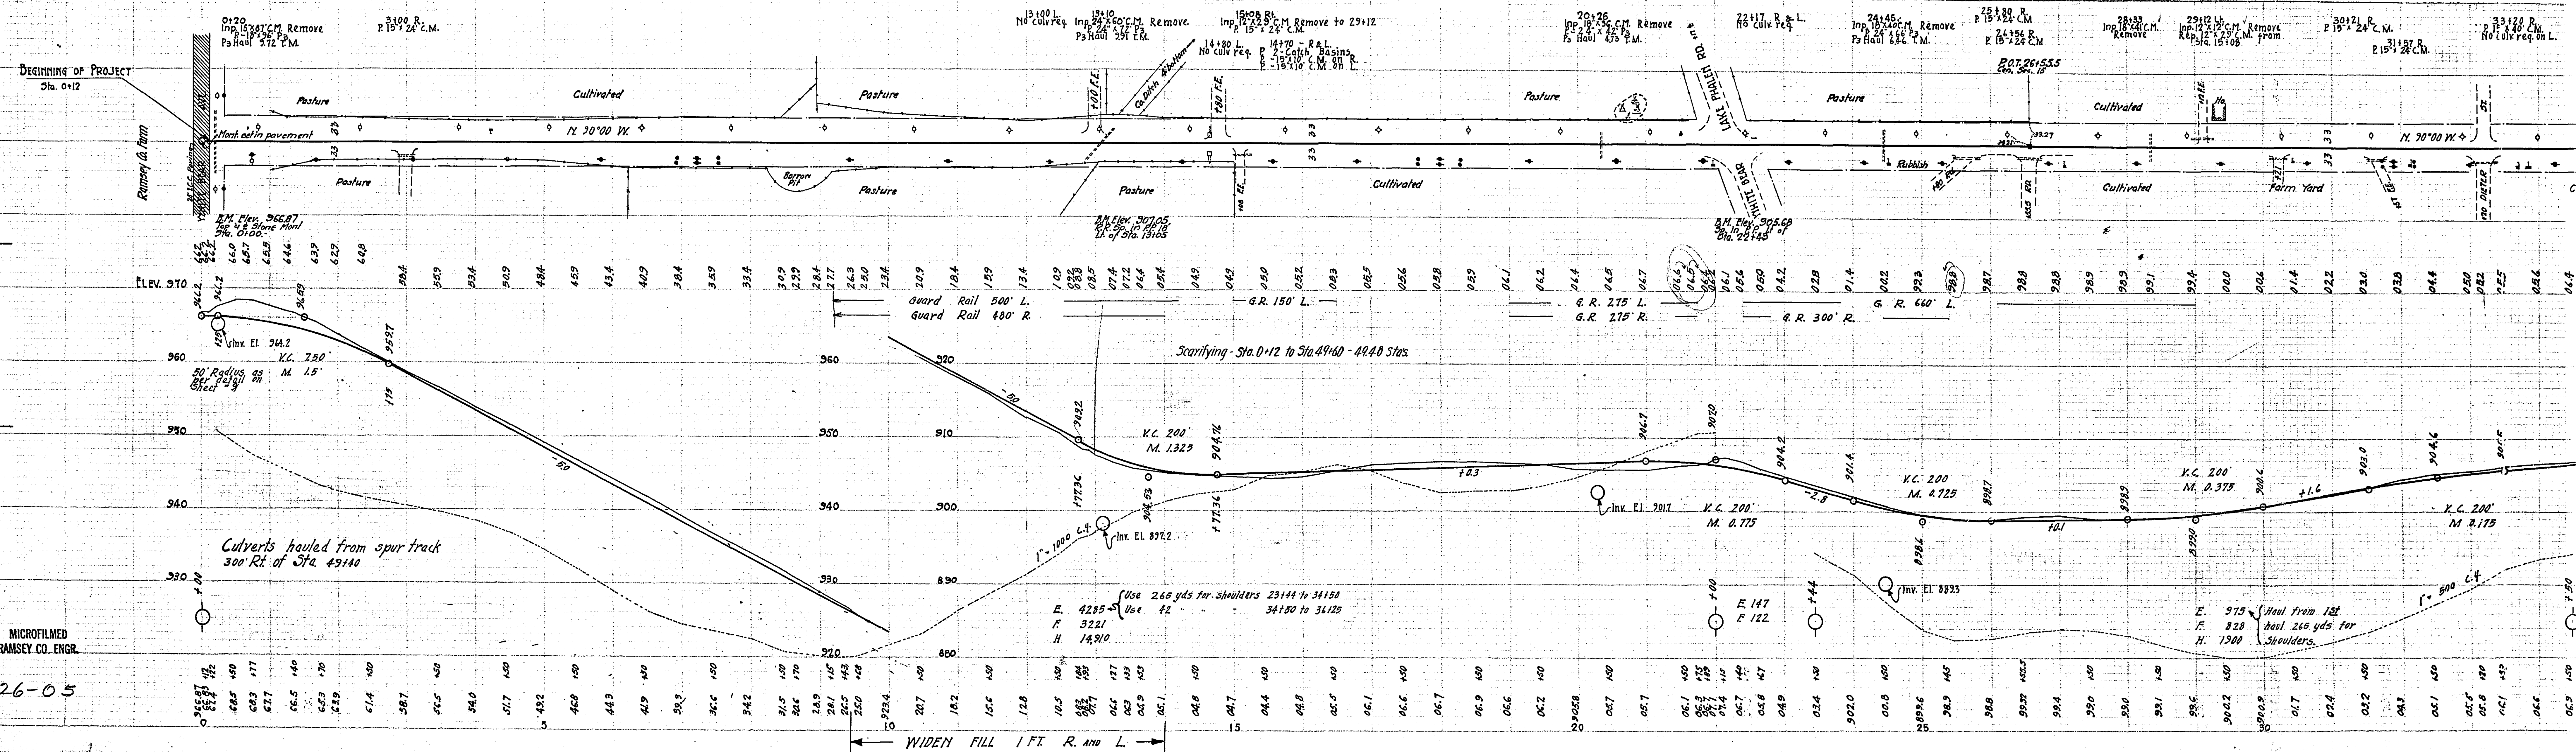

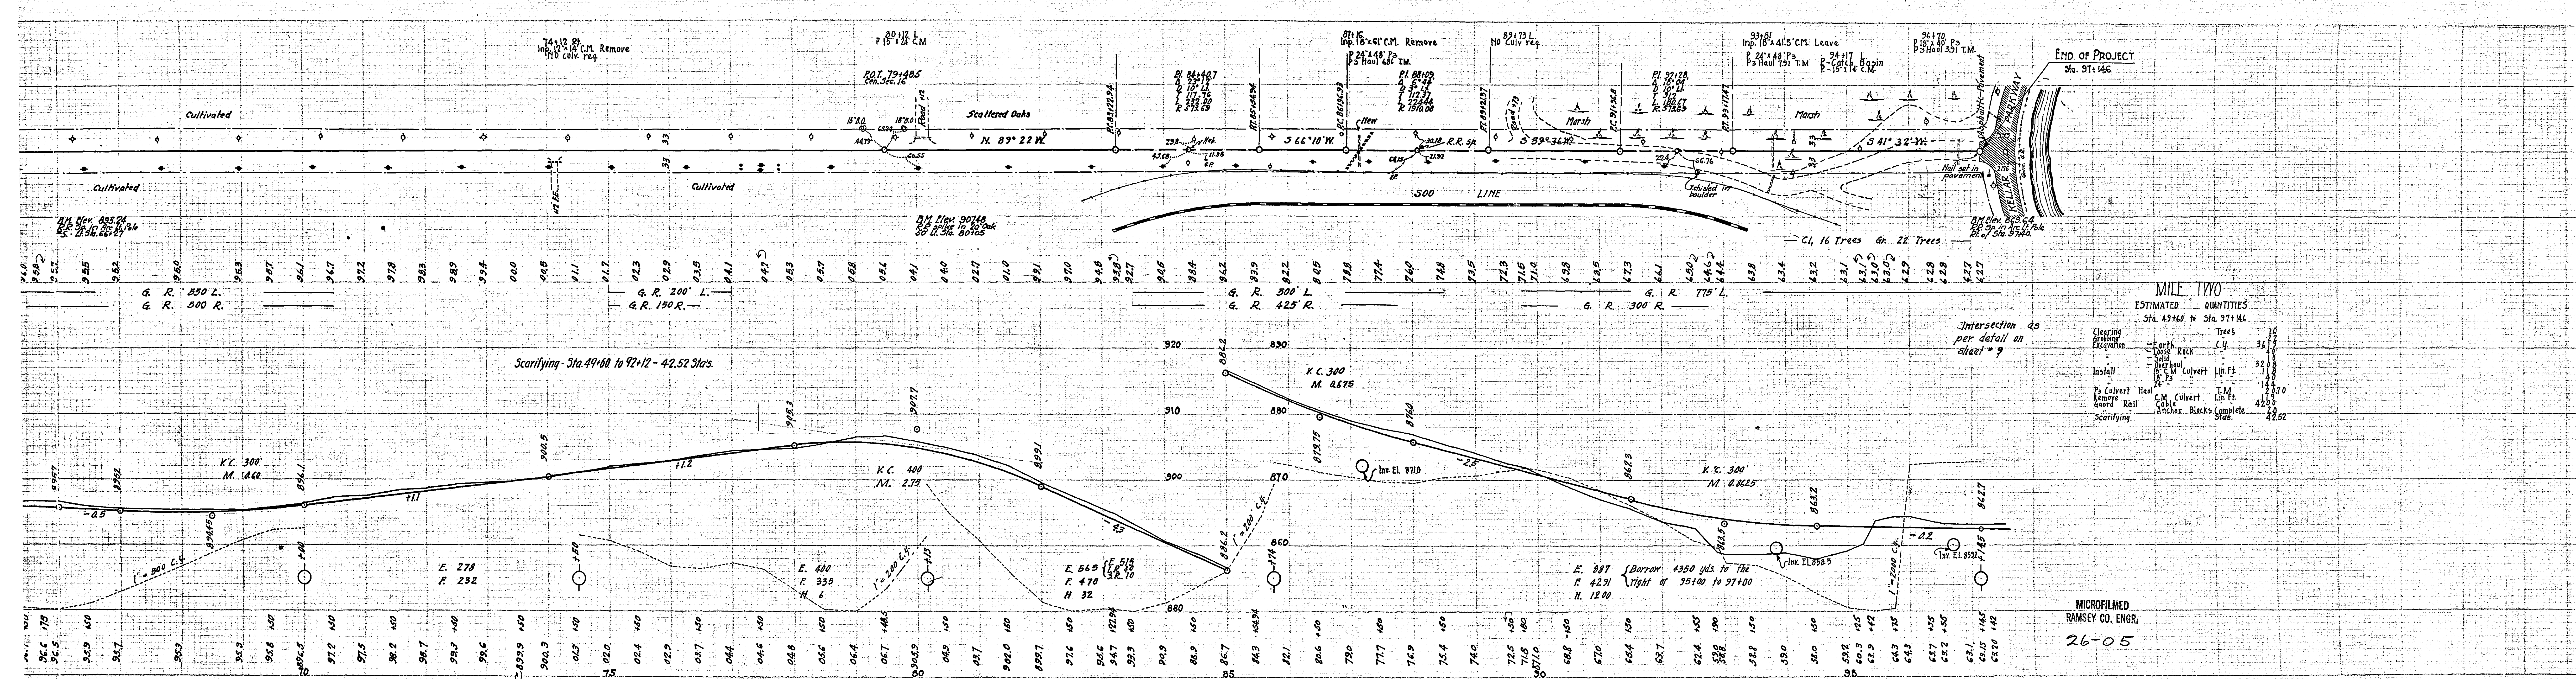

 

adv #12844

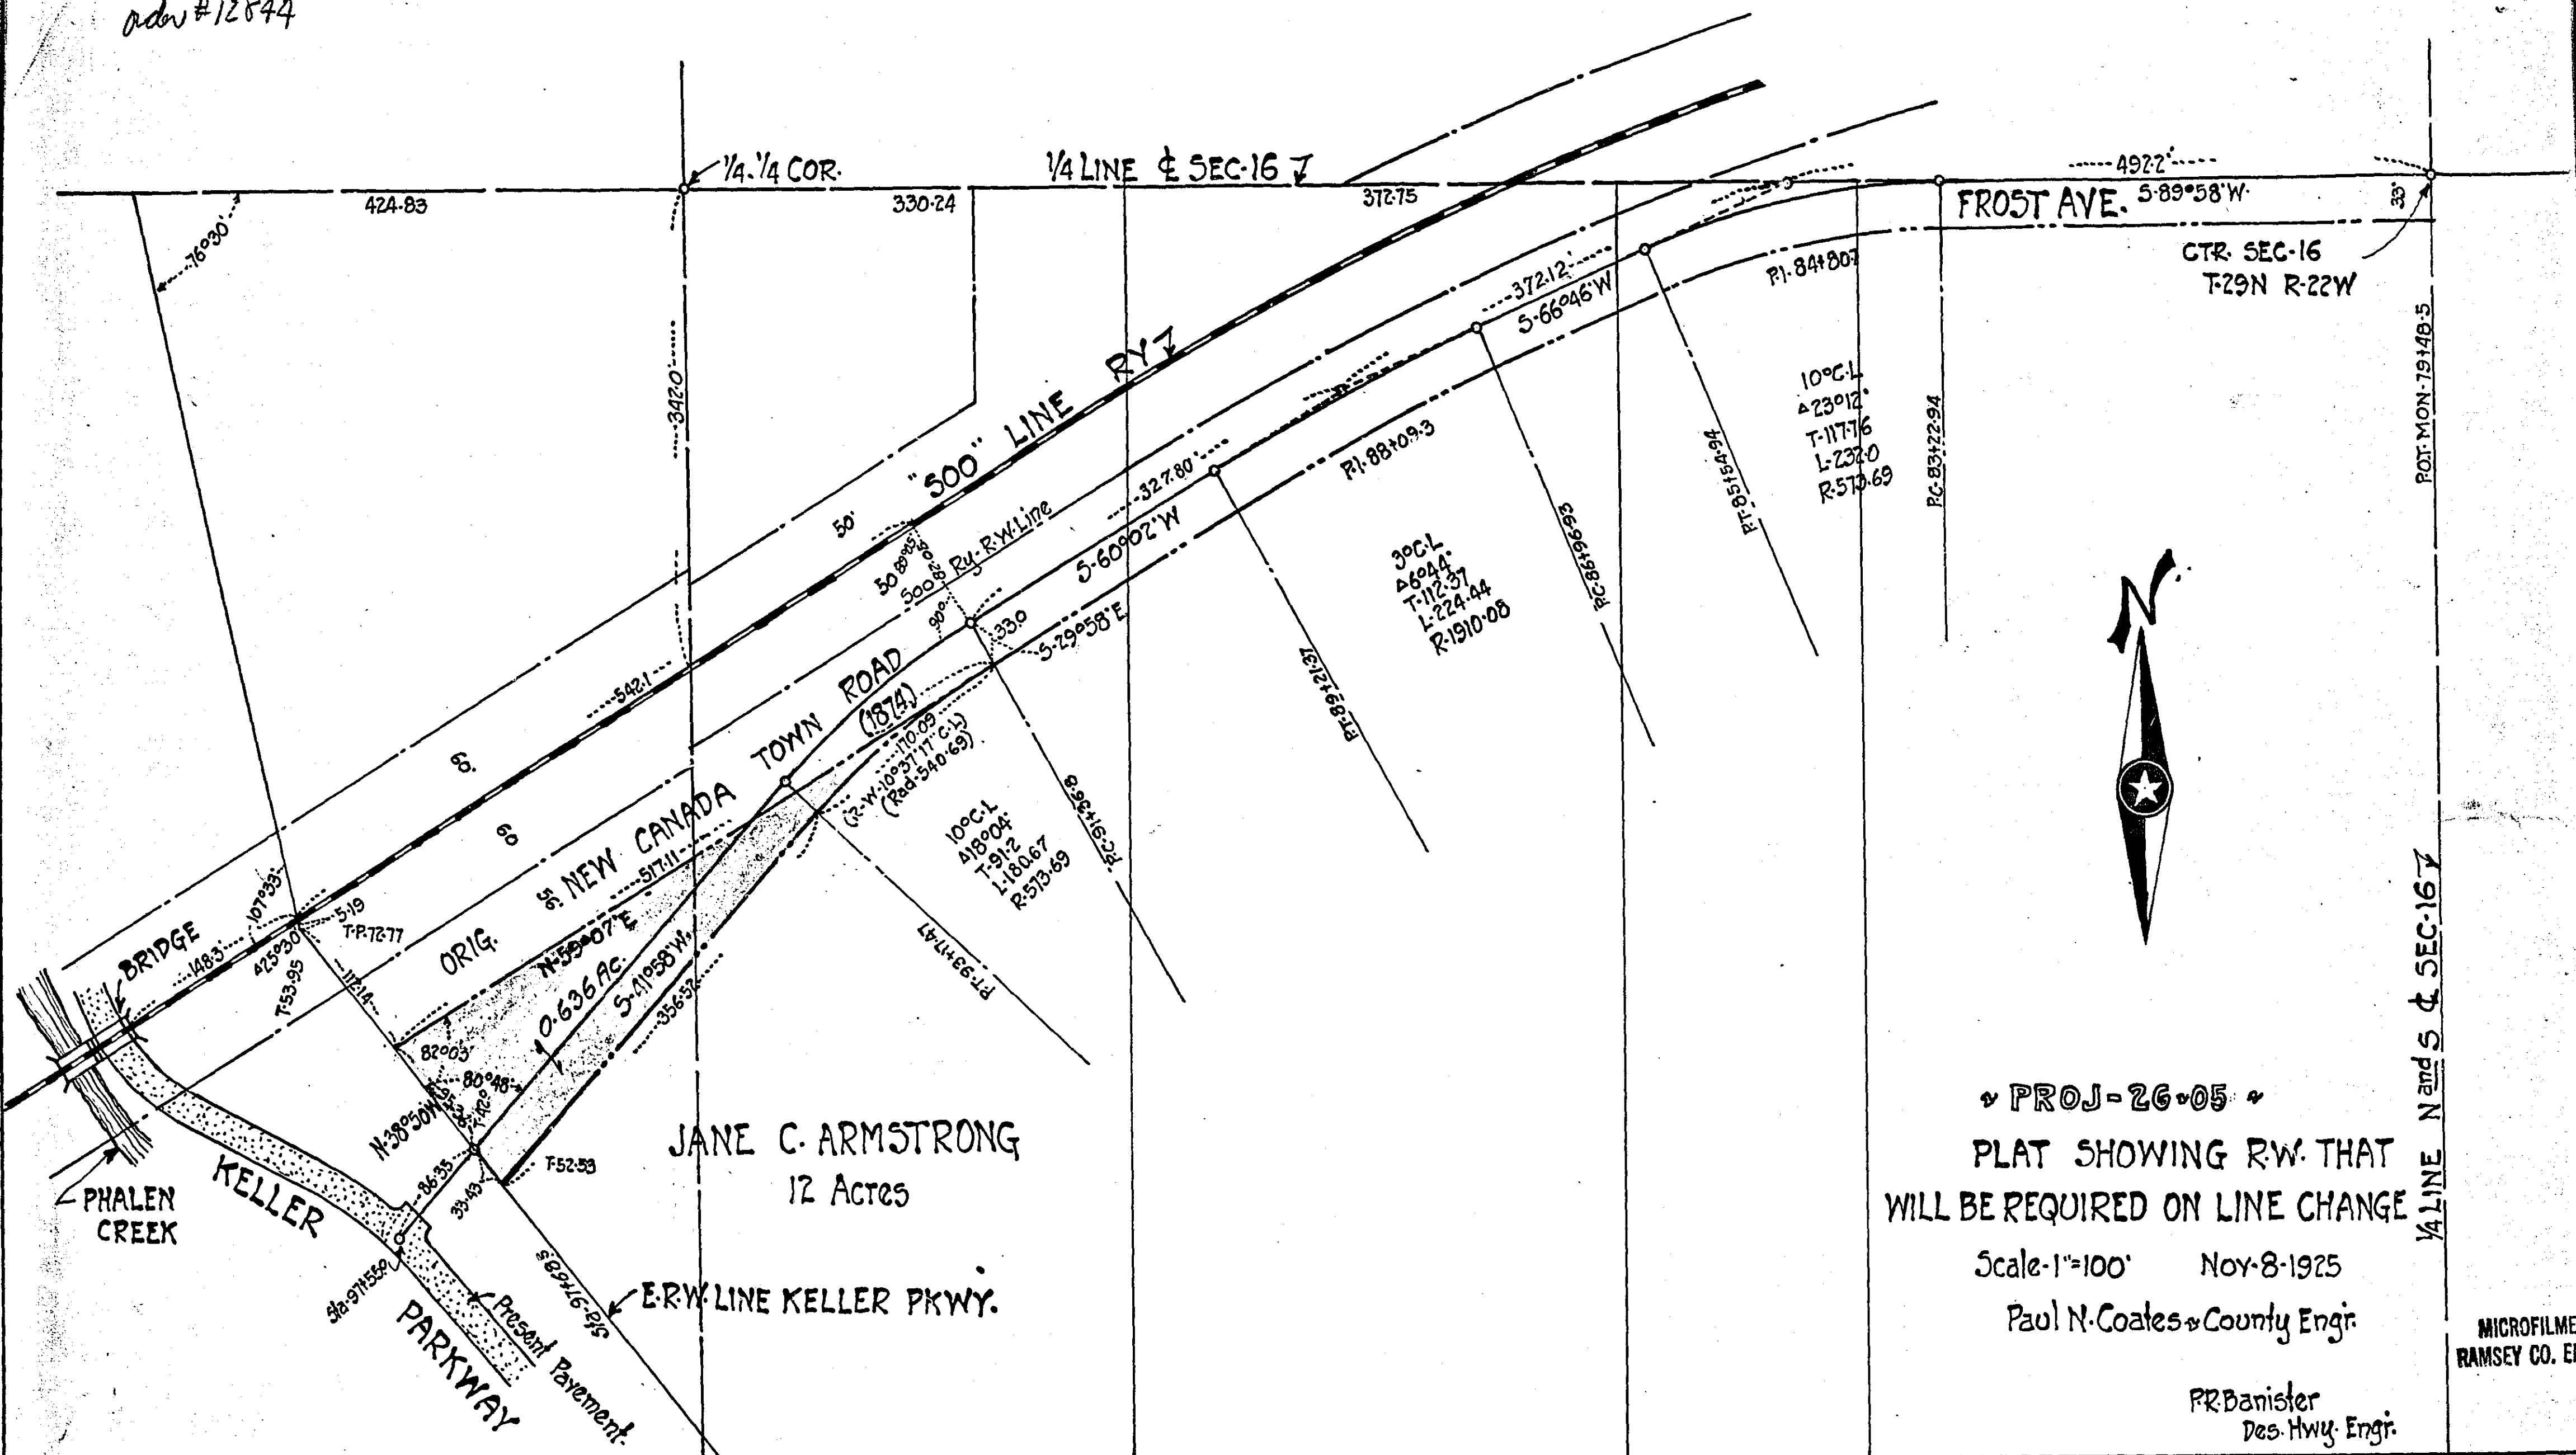

• PROJ-26-05 •
PLAT SHOWING R.W. THAT
WILL BE REQUIRED ON LINE CHANGE
Scale-1"=100' Nov-8-1925
Paul N. Coates & County Engr.

PR Banister
Des. Hwy. Engr.

MICROFILMED
RAMSEY CO. ENGR.