



RAMSEY CO. ENGR. OFFICE
CONSTRUCTION PROFILE
CO. RD. E. CONN.
FROM LEXINGTON AVE. TO ANOKA CONN.
PROJ. 26-07

MICROFILMED
RAMSEY CO. ENGR.

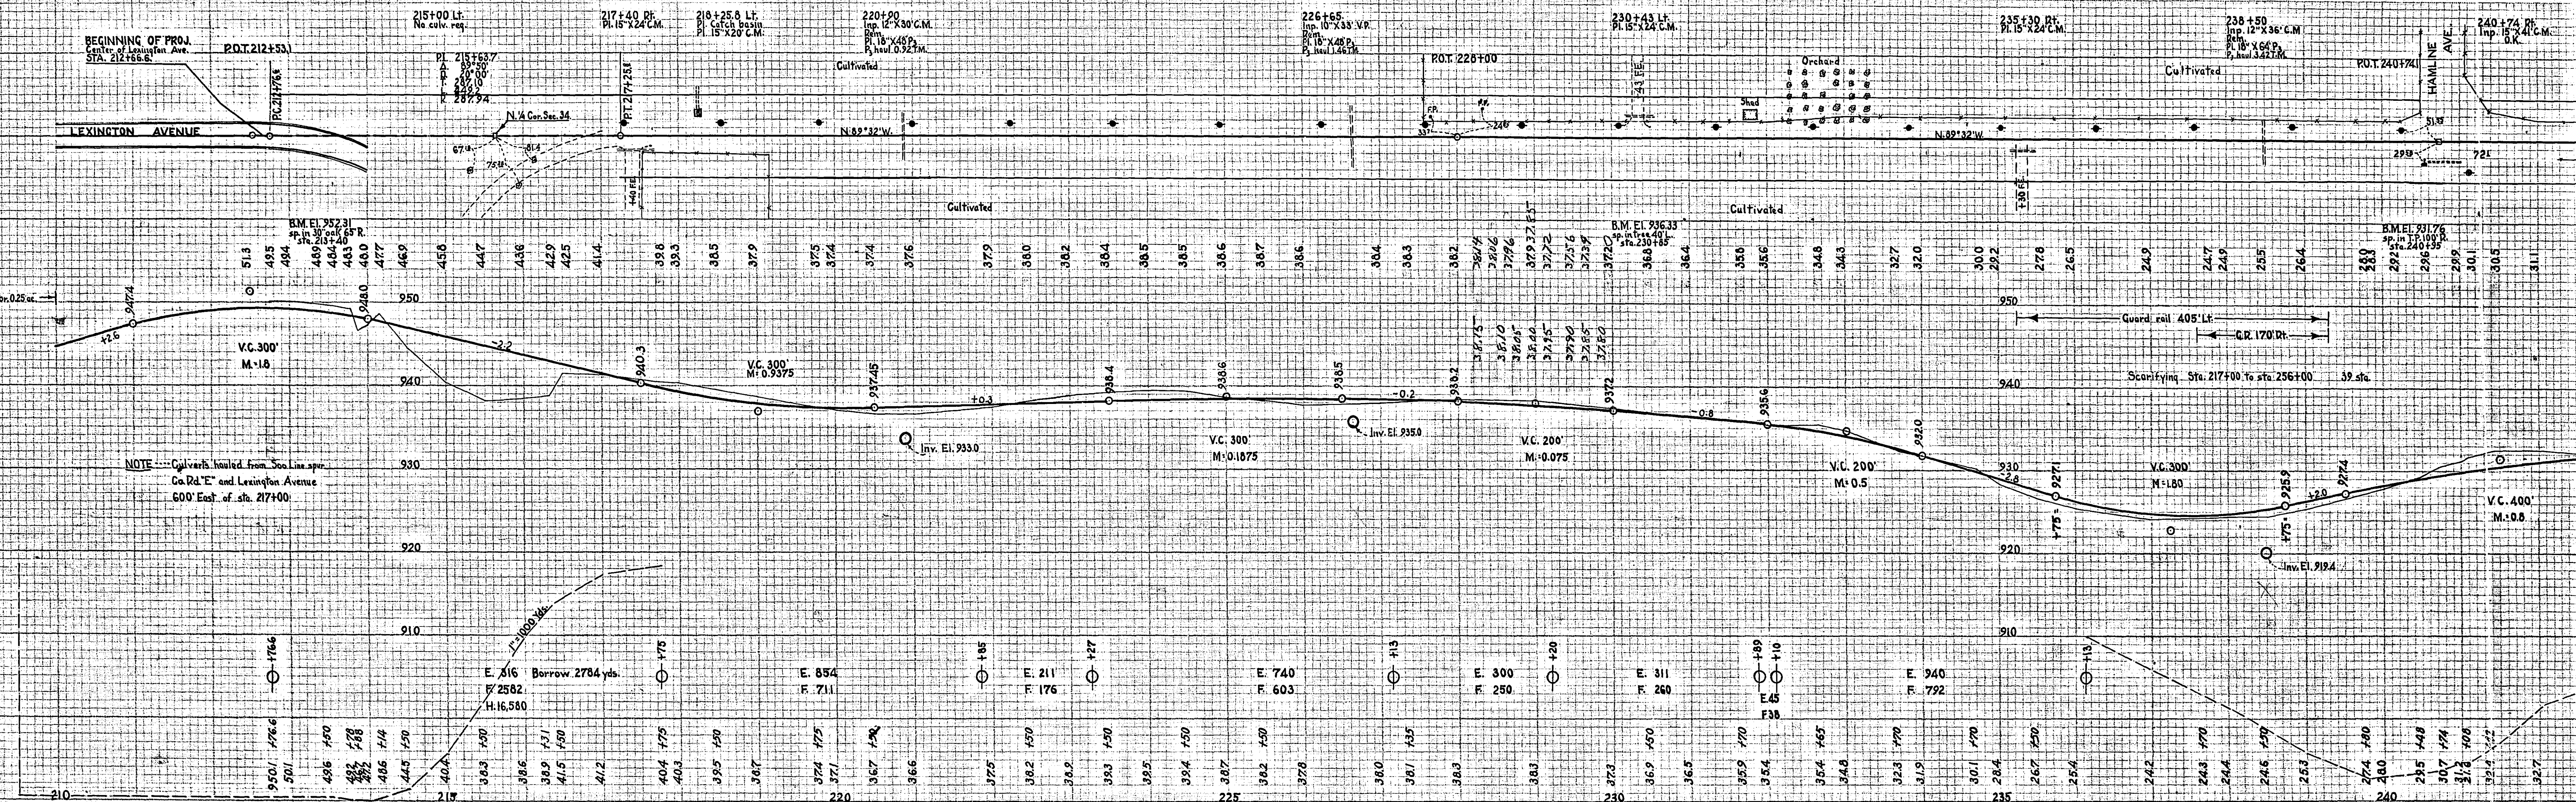

 

26-07
MICROFILMED
RAMSEY CO. ENGR.