



TYPICAL SECTIONS

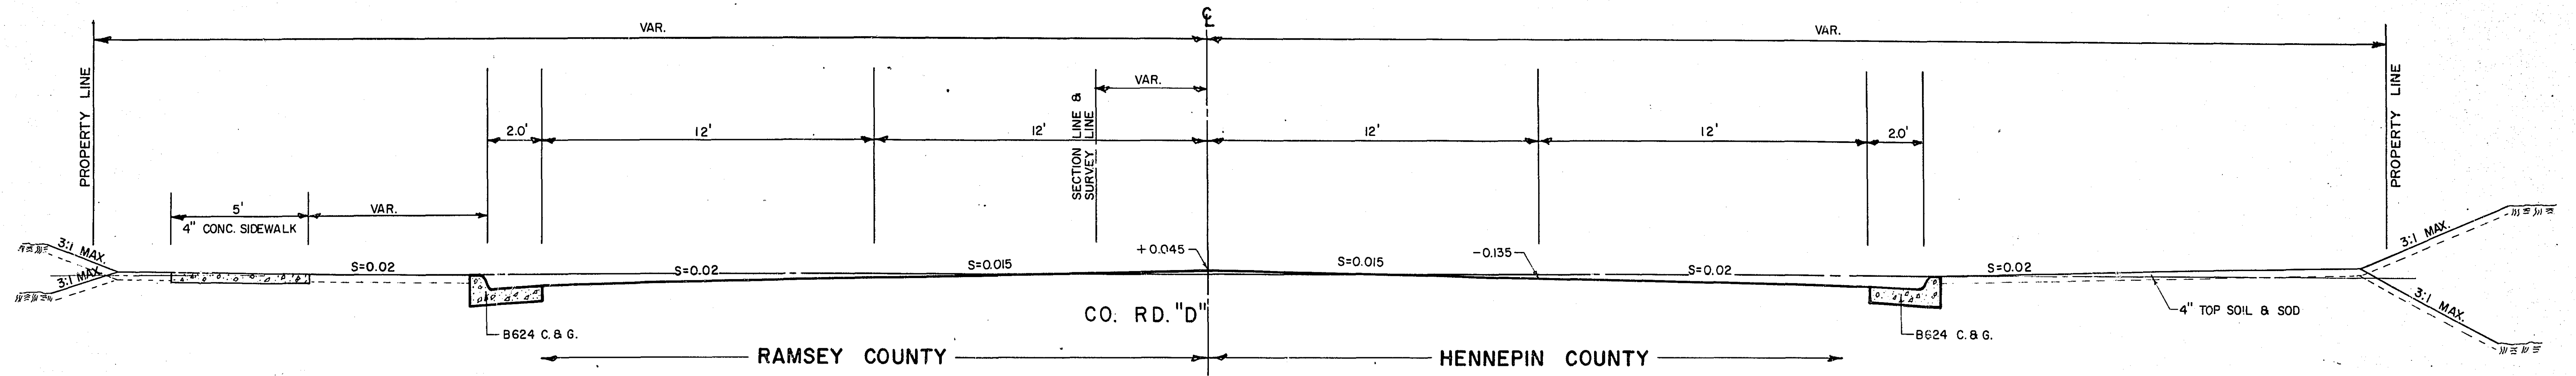



SILVER LAKE RD.

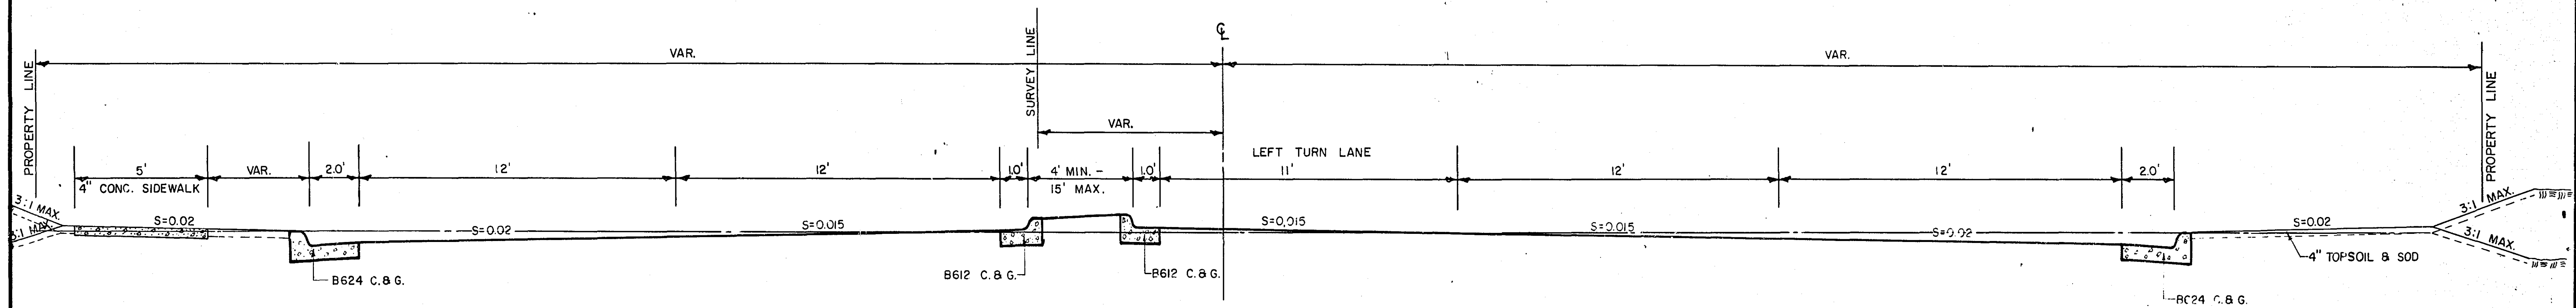

REVISED	DATE	DESIGNED BY	
		DRAWN BY	
		CHECKED BY	

I hereby certify that this plan, specification, or report was prepared by me or under my direct supervision and that I am a duly Registered Land Surveyor under the laws of the State of Minnesota.

Date _____ Reg. No. _____

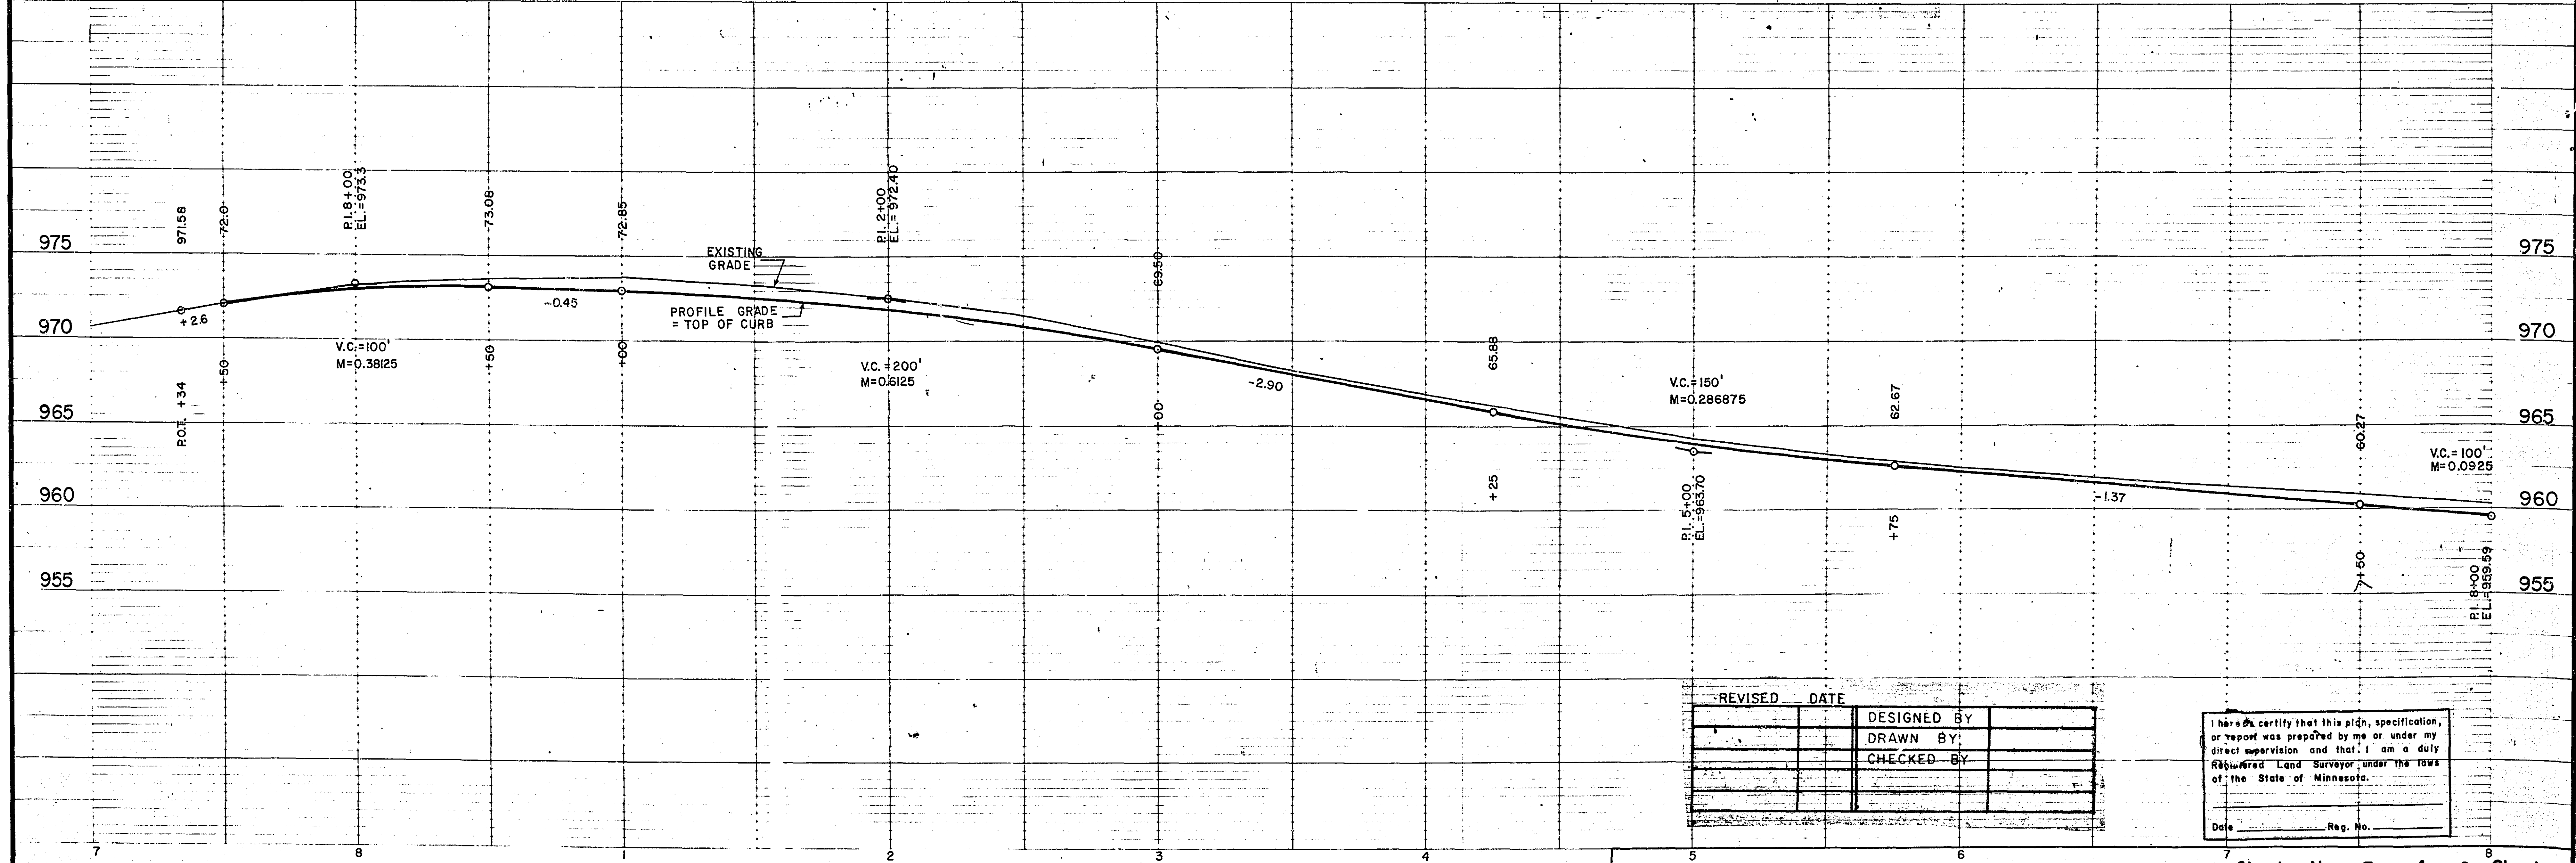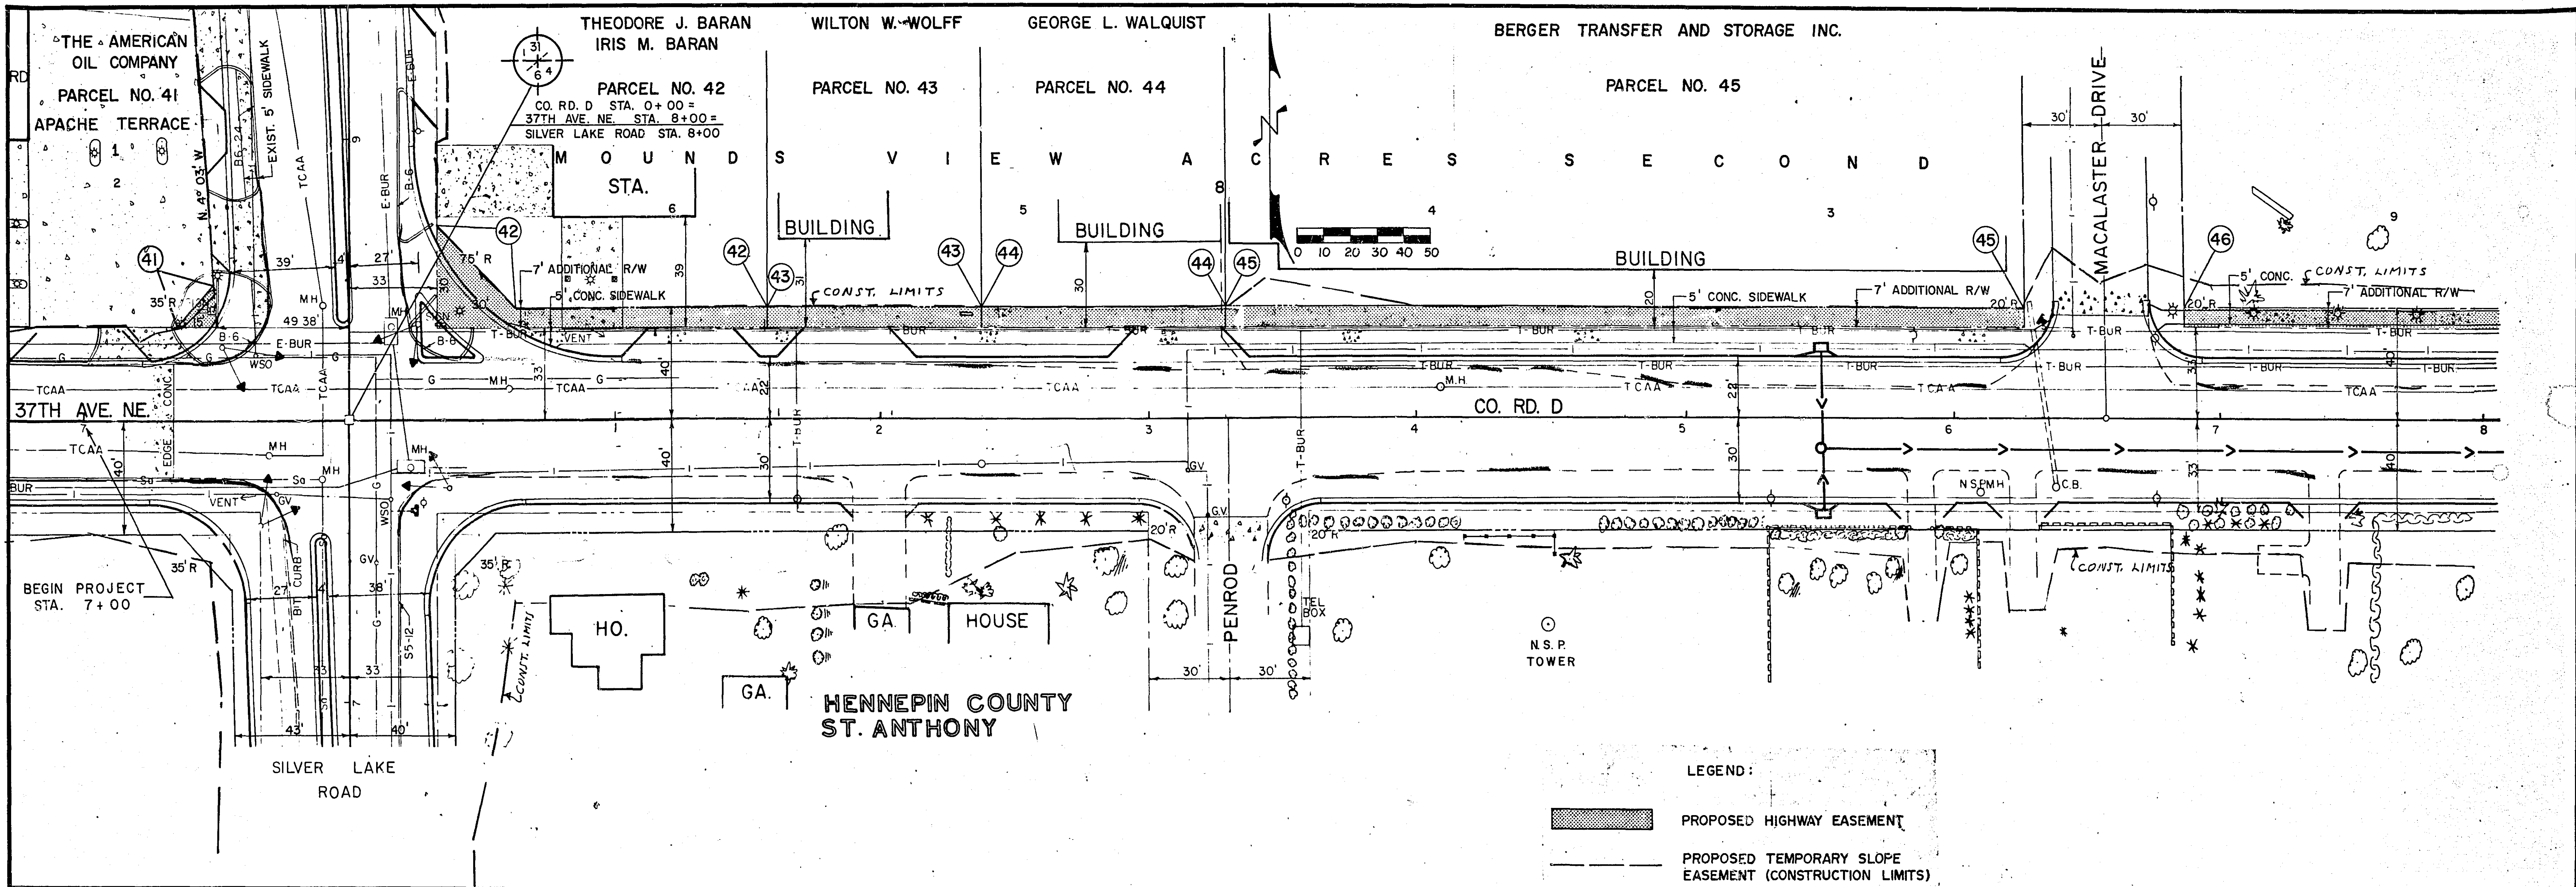

REVISED	DATE	DESIGNED BY
		DRAWN BY
		CHECKED BY


I hereby certify that this plan, specification, or report was prepared by me or under my direct supervision and that I am a duly Registered Land Surveyor under the laws of the State of Minnesota.

Date _____ Reg. No. _____

PARCEL NO. 46

PARCEL NO. 47

PARCEL NO. 48

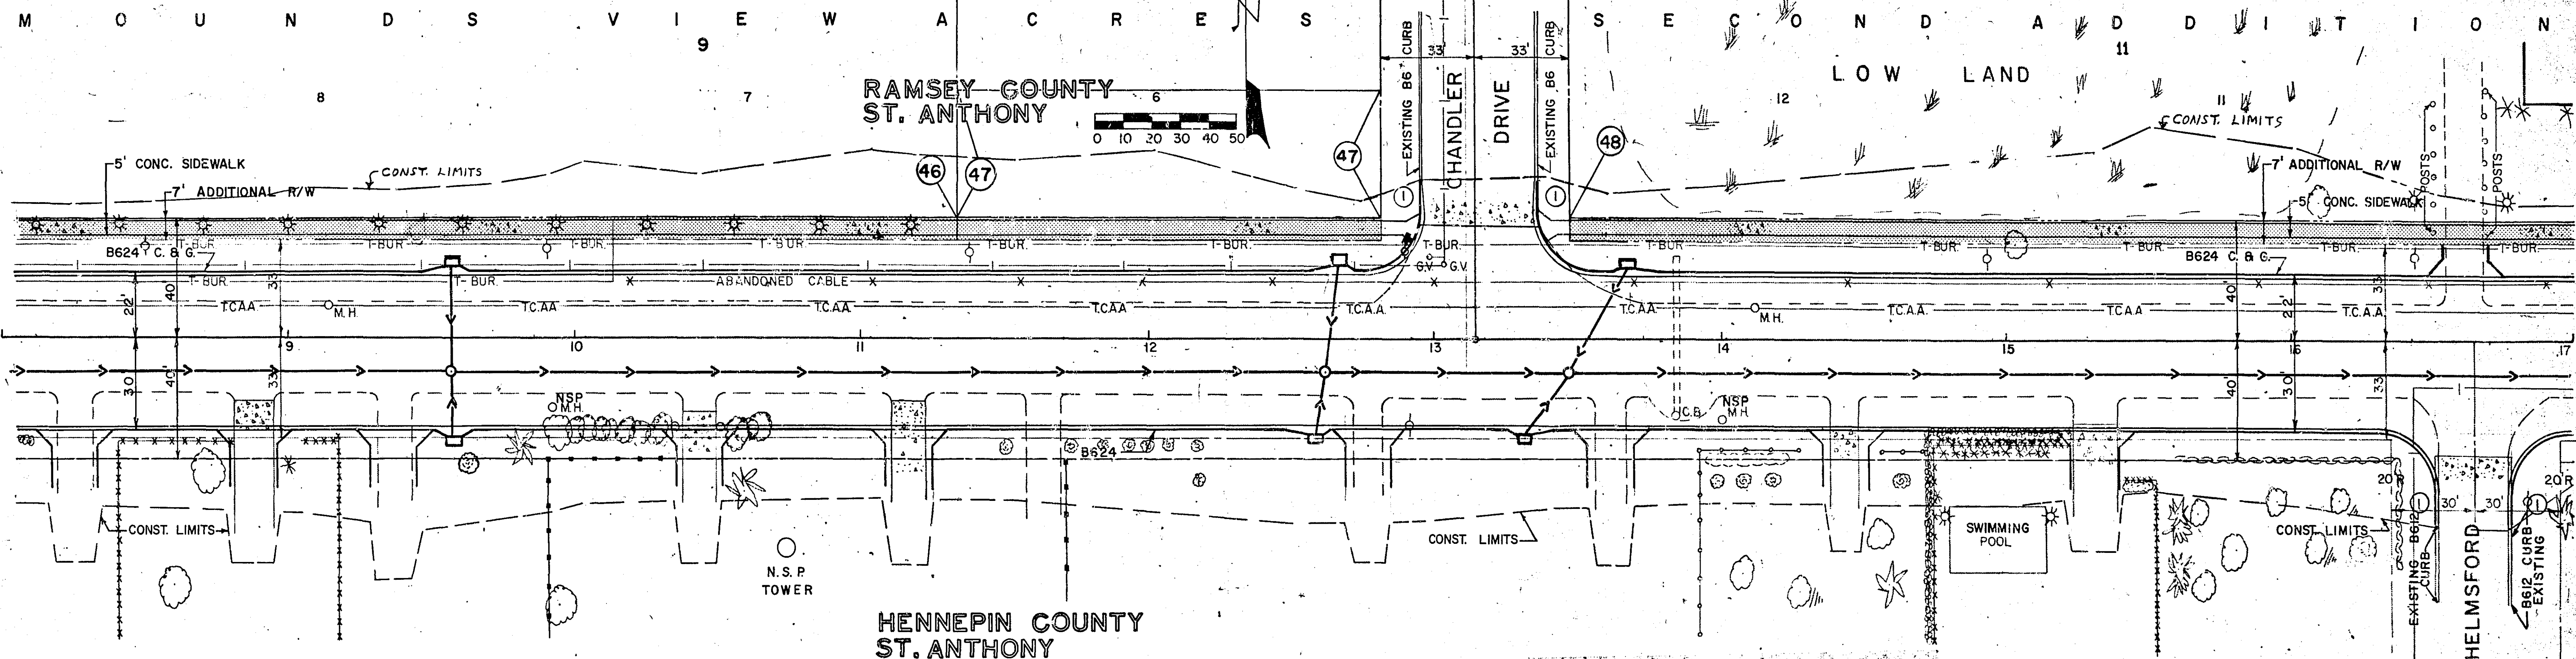


① NOTE: MATCH RADII TO EXISTING CURB
TRANSITION B624 TO S5 IN 10'.

LEGEND:

PROPOSED HIGHWAY EASEMENT

PROPOSED TEMPORARY SLOPE EASEMENT (CONSTRUCTION LIMITS)

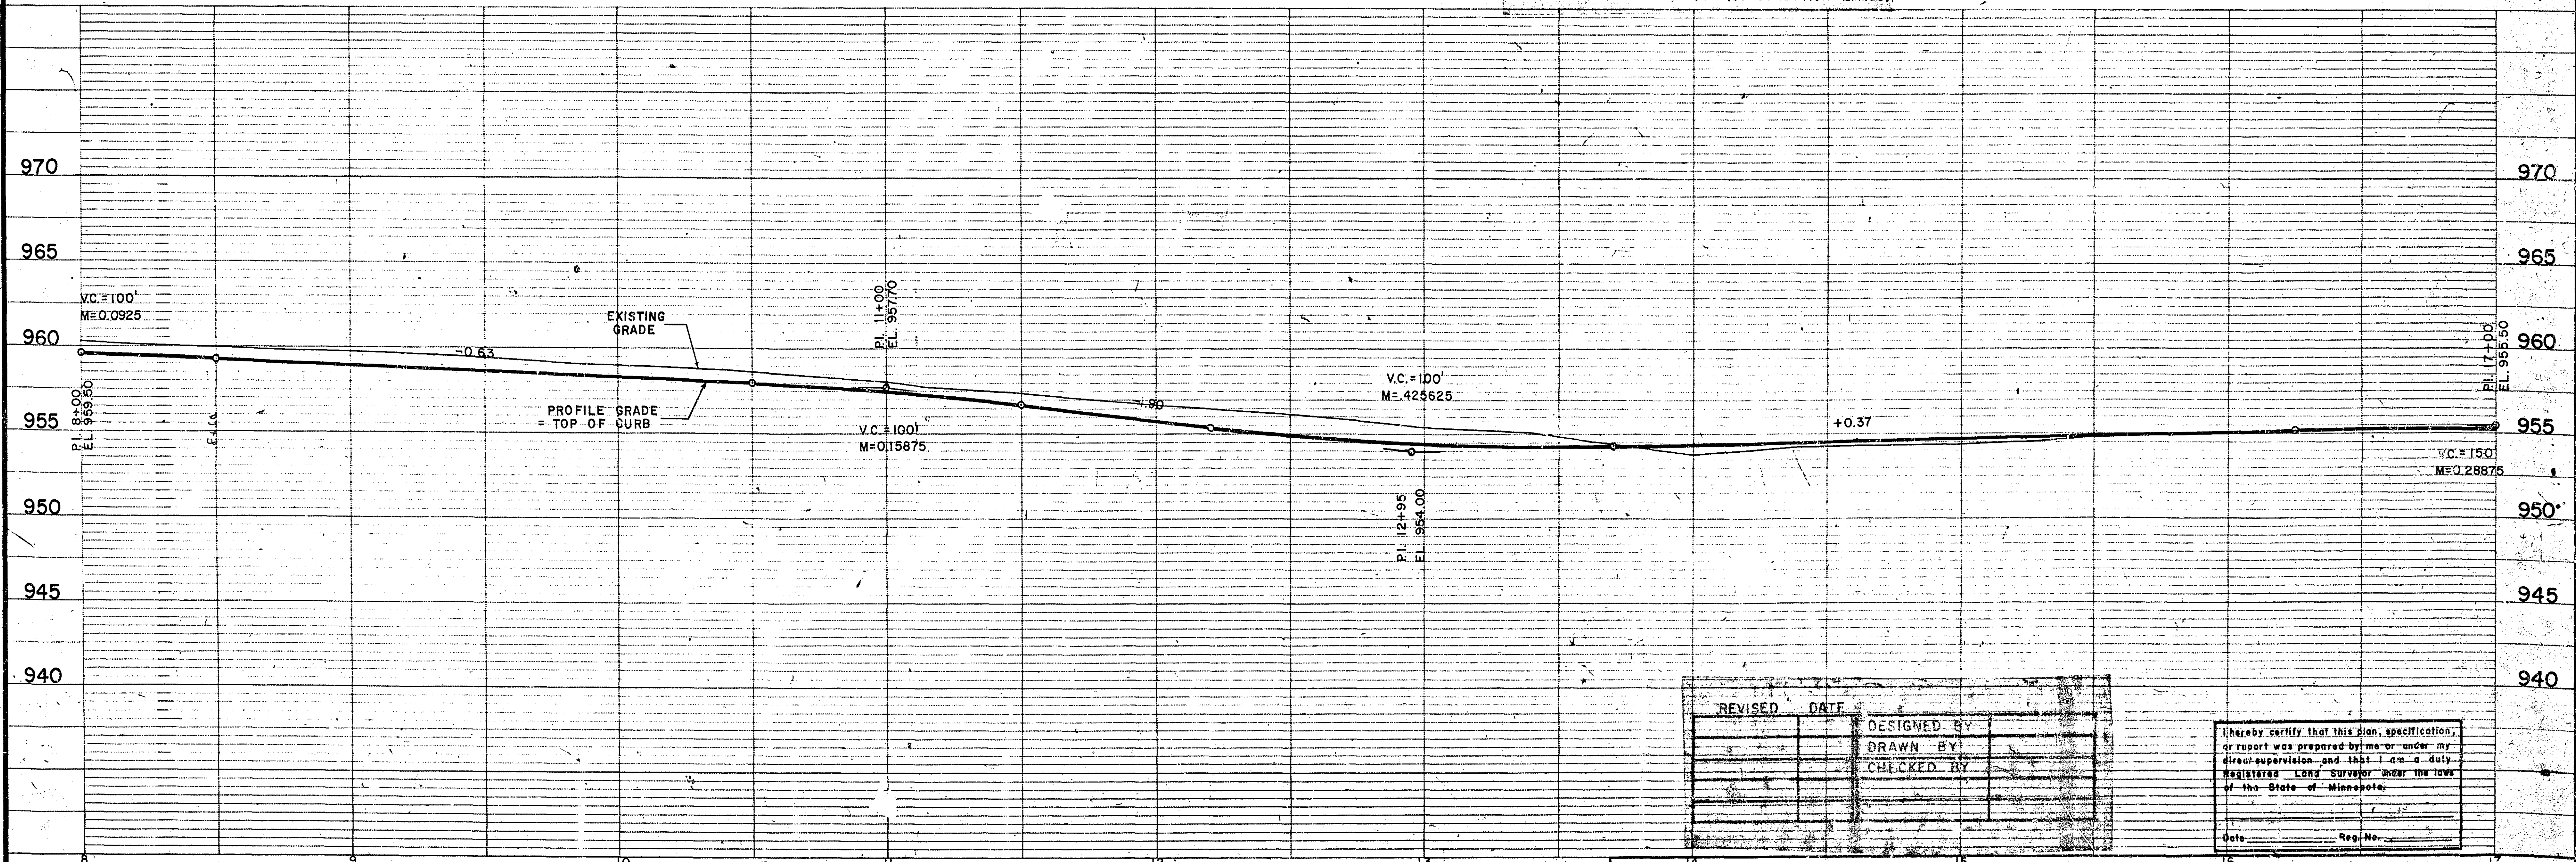

REVISED	DATE	DESIGNED BY	DRAWN BY	CHECKED BY

I hereby certify that this plan, specification, or report was prepared by me or under my direct supervision and that I am a duly registered Land Surveyor under the laws of the State of Minnesota.

Date: _____ Reg. No. _____

ST. ANTHONY NURSING HOME

FOSSTON TOWN HOUSE CORPORATION

WESLEY S. ROBERTSON

PARCEL NO. 48


PARCEL NO. 49

PARCEL NO. 50

MOUNDS VIEW ACRES SECOND ADDITION

FOSSTON TOWN HOUSES
RAMSEY COUNTY
ST. ANTHONY


MOUNDS VIEW ACRES SECOND ADDITION

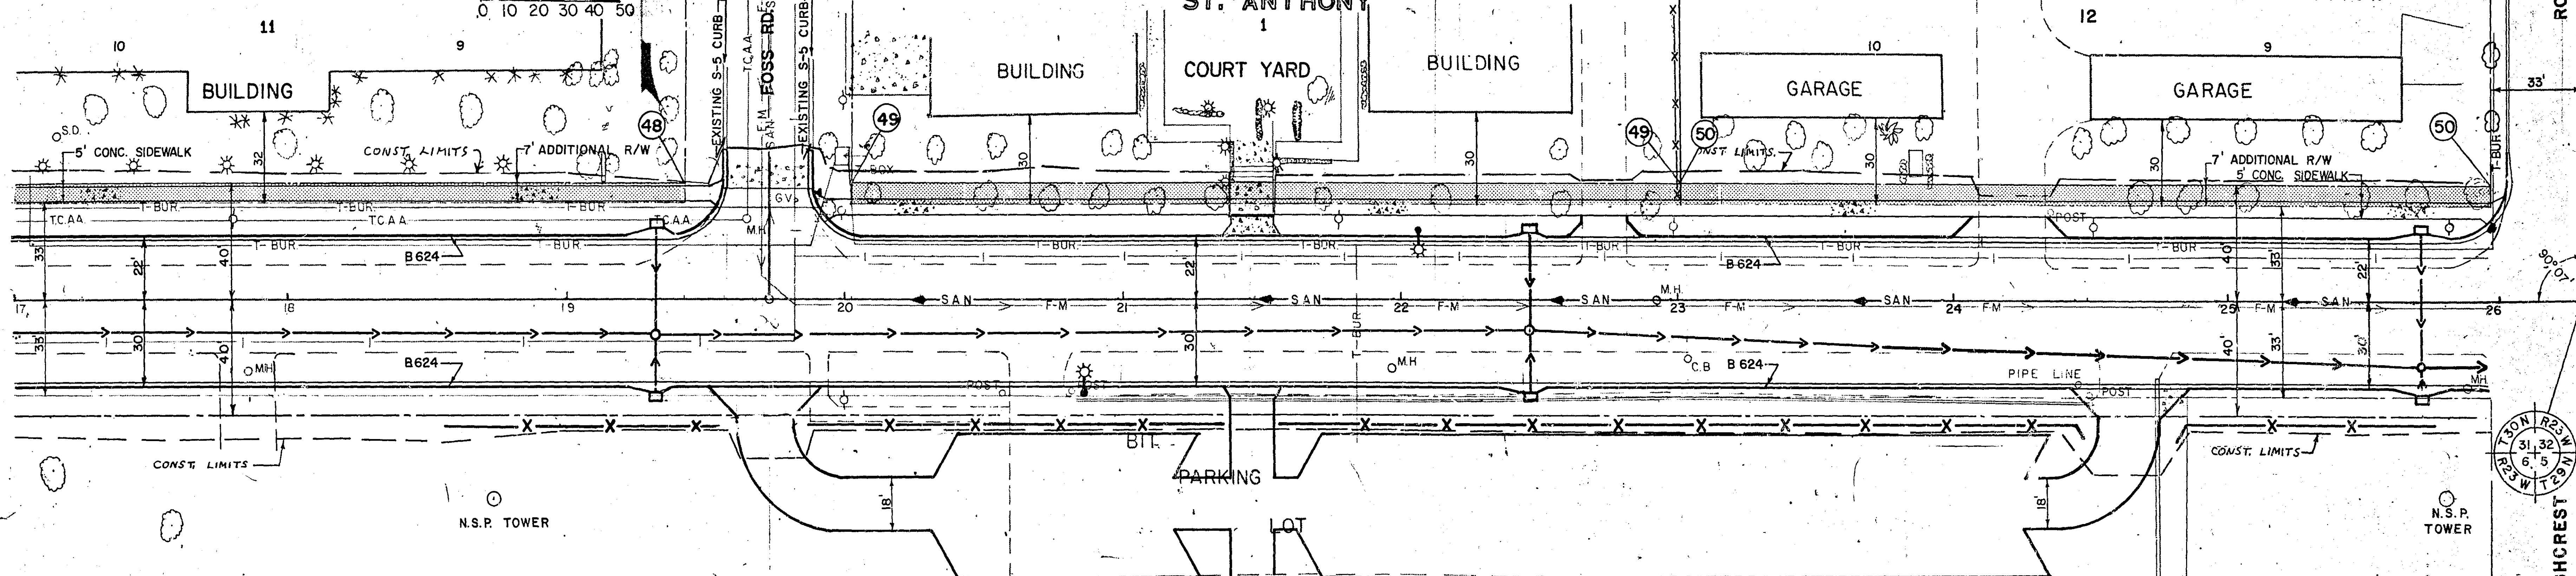

HENNEPIN COUNTY
ST. ANTHONY

LEGEND:

- PROPOSED HIGHWAY EASEMENT
- PROPOSED TEMPORARY SLOPE EASEMENT (CONSTRUCTION LIMITS)

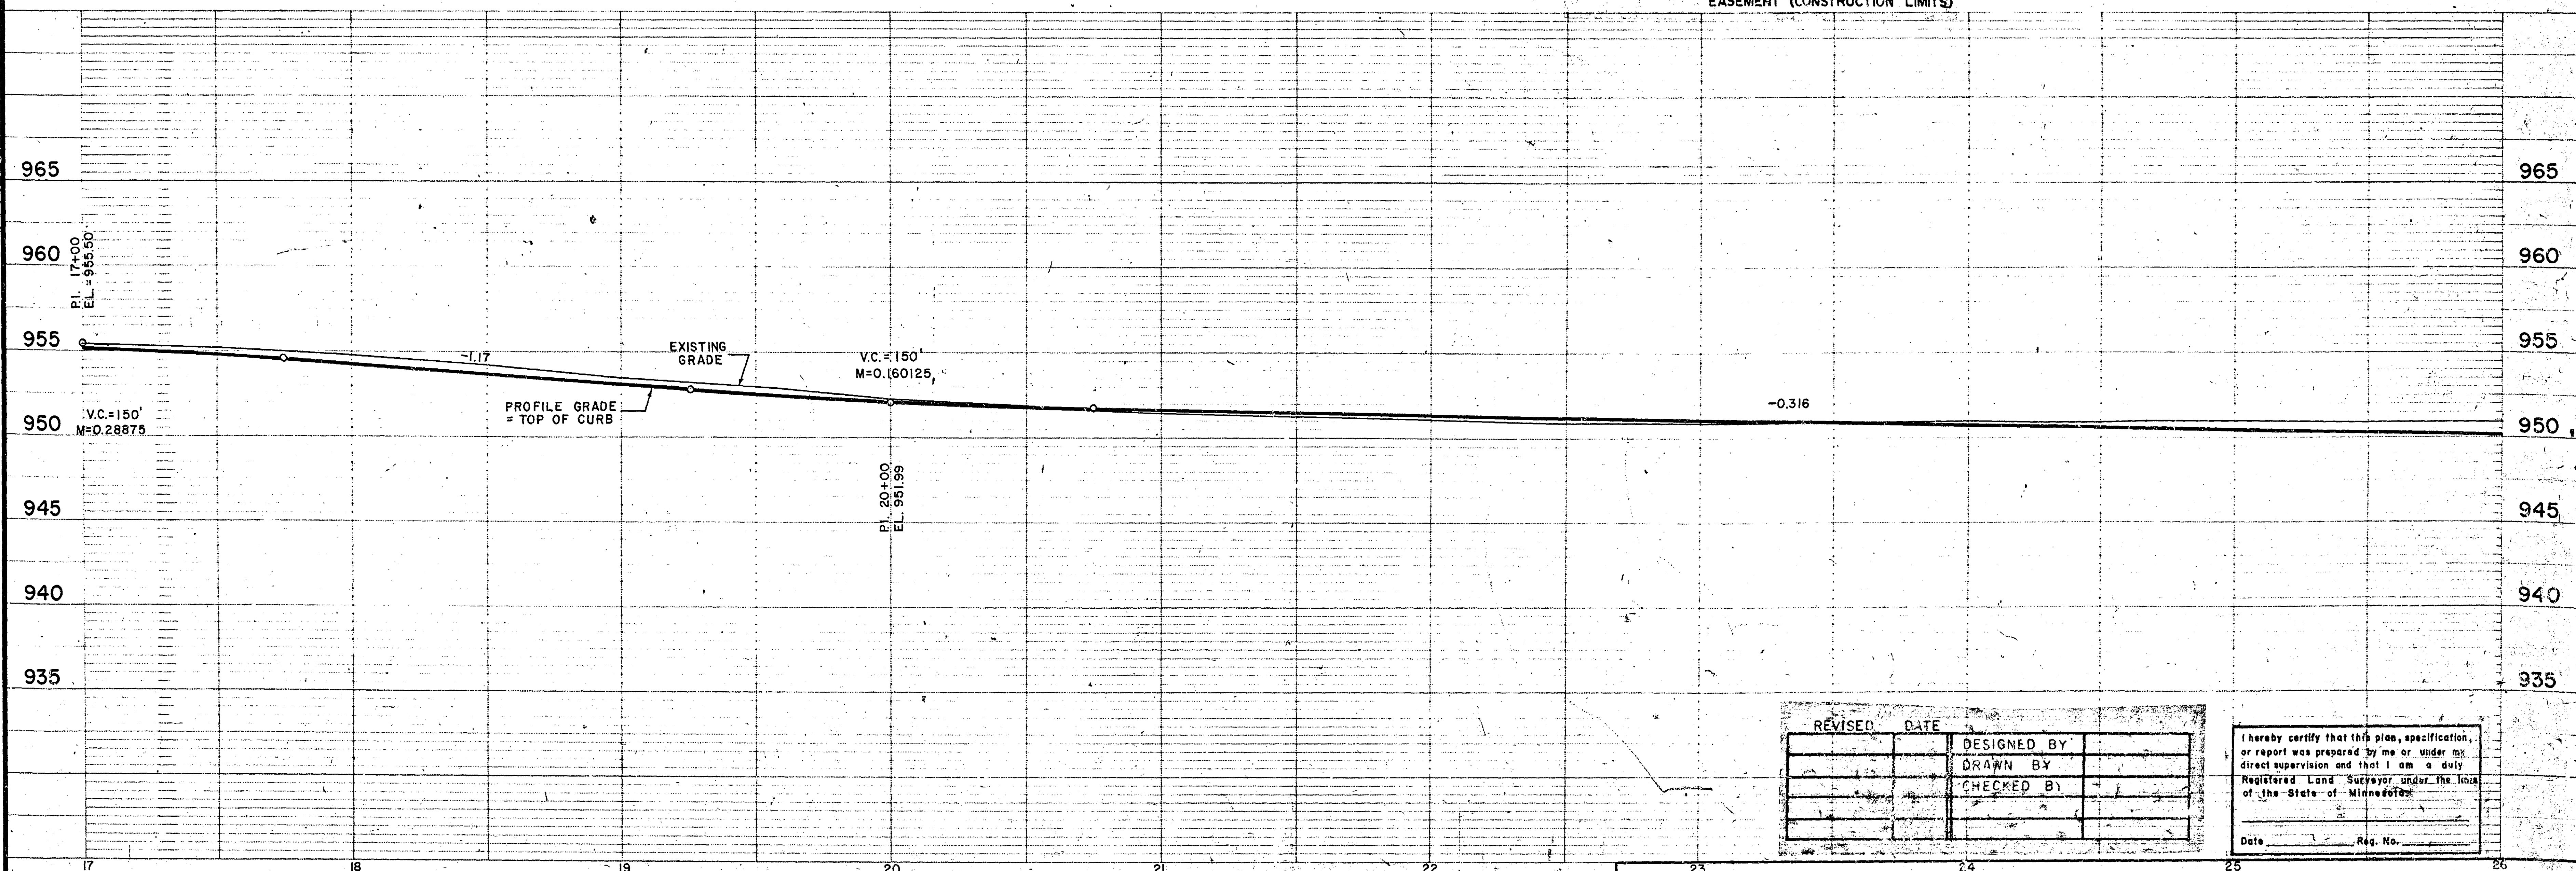


REVISED	DATE	DESIGNED BY
		DRAWN BY
		CHECKED BY

I hereby certify that this plan, specification, or report was prepared by me or under my direct supervision and that I am a duly Registered Land Surveyor under the laws of the State of Minnesota.

Date _____ Reg. No. _____

S.A.P. No. 62-619-05

Sheet 5 of 6 Sheets

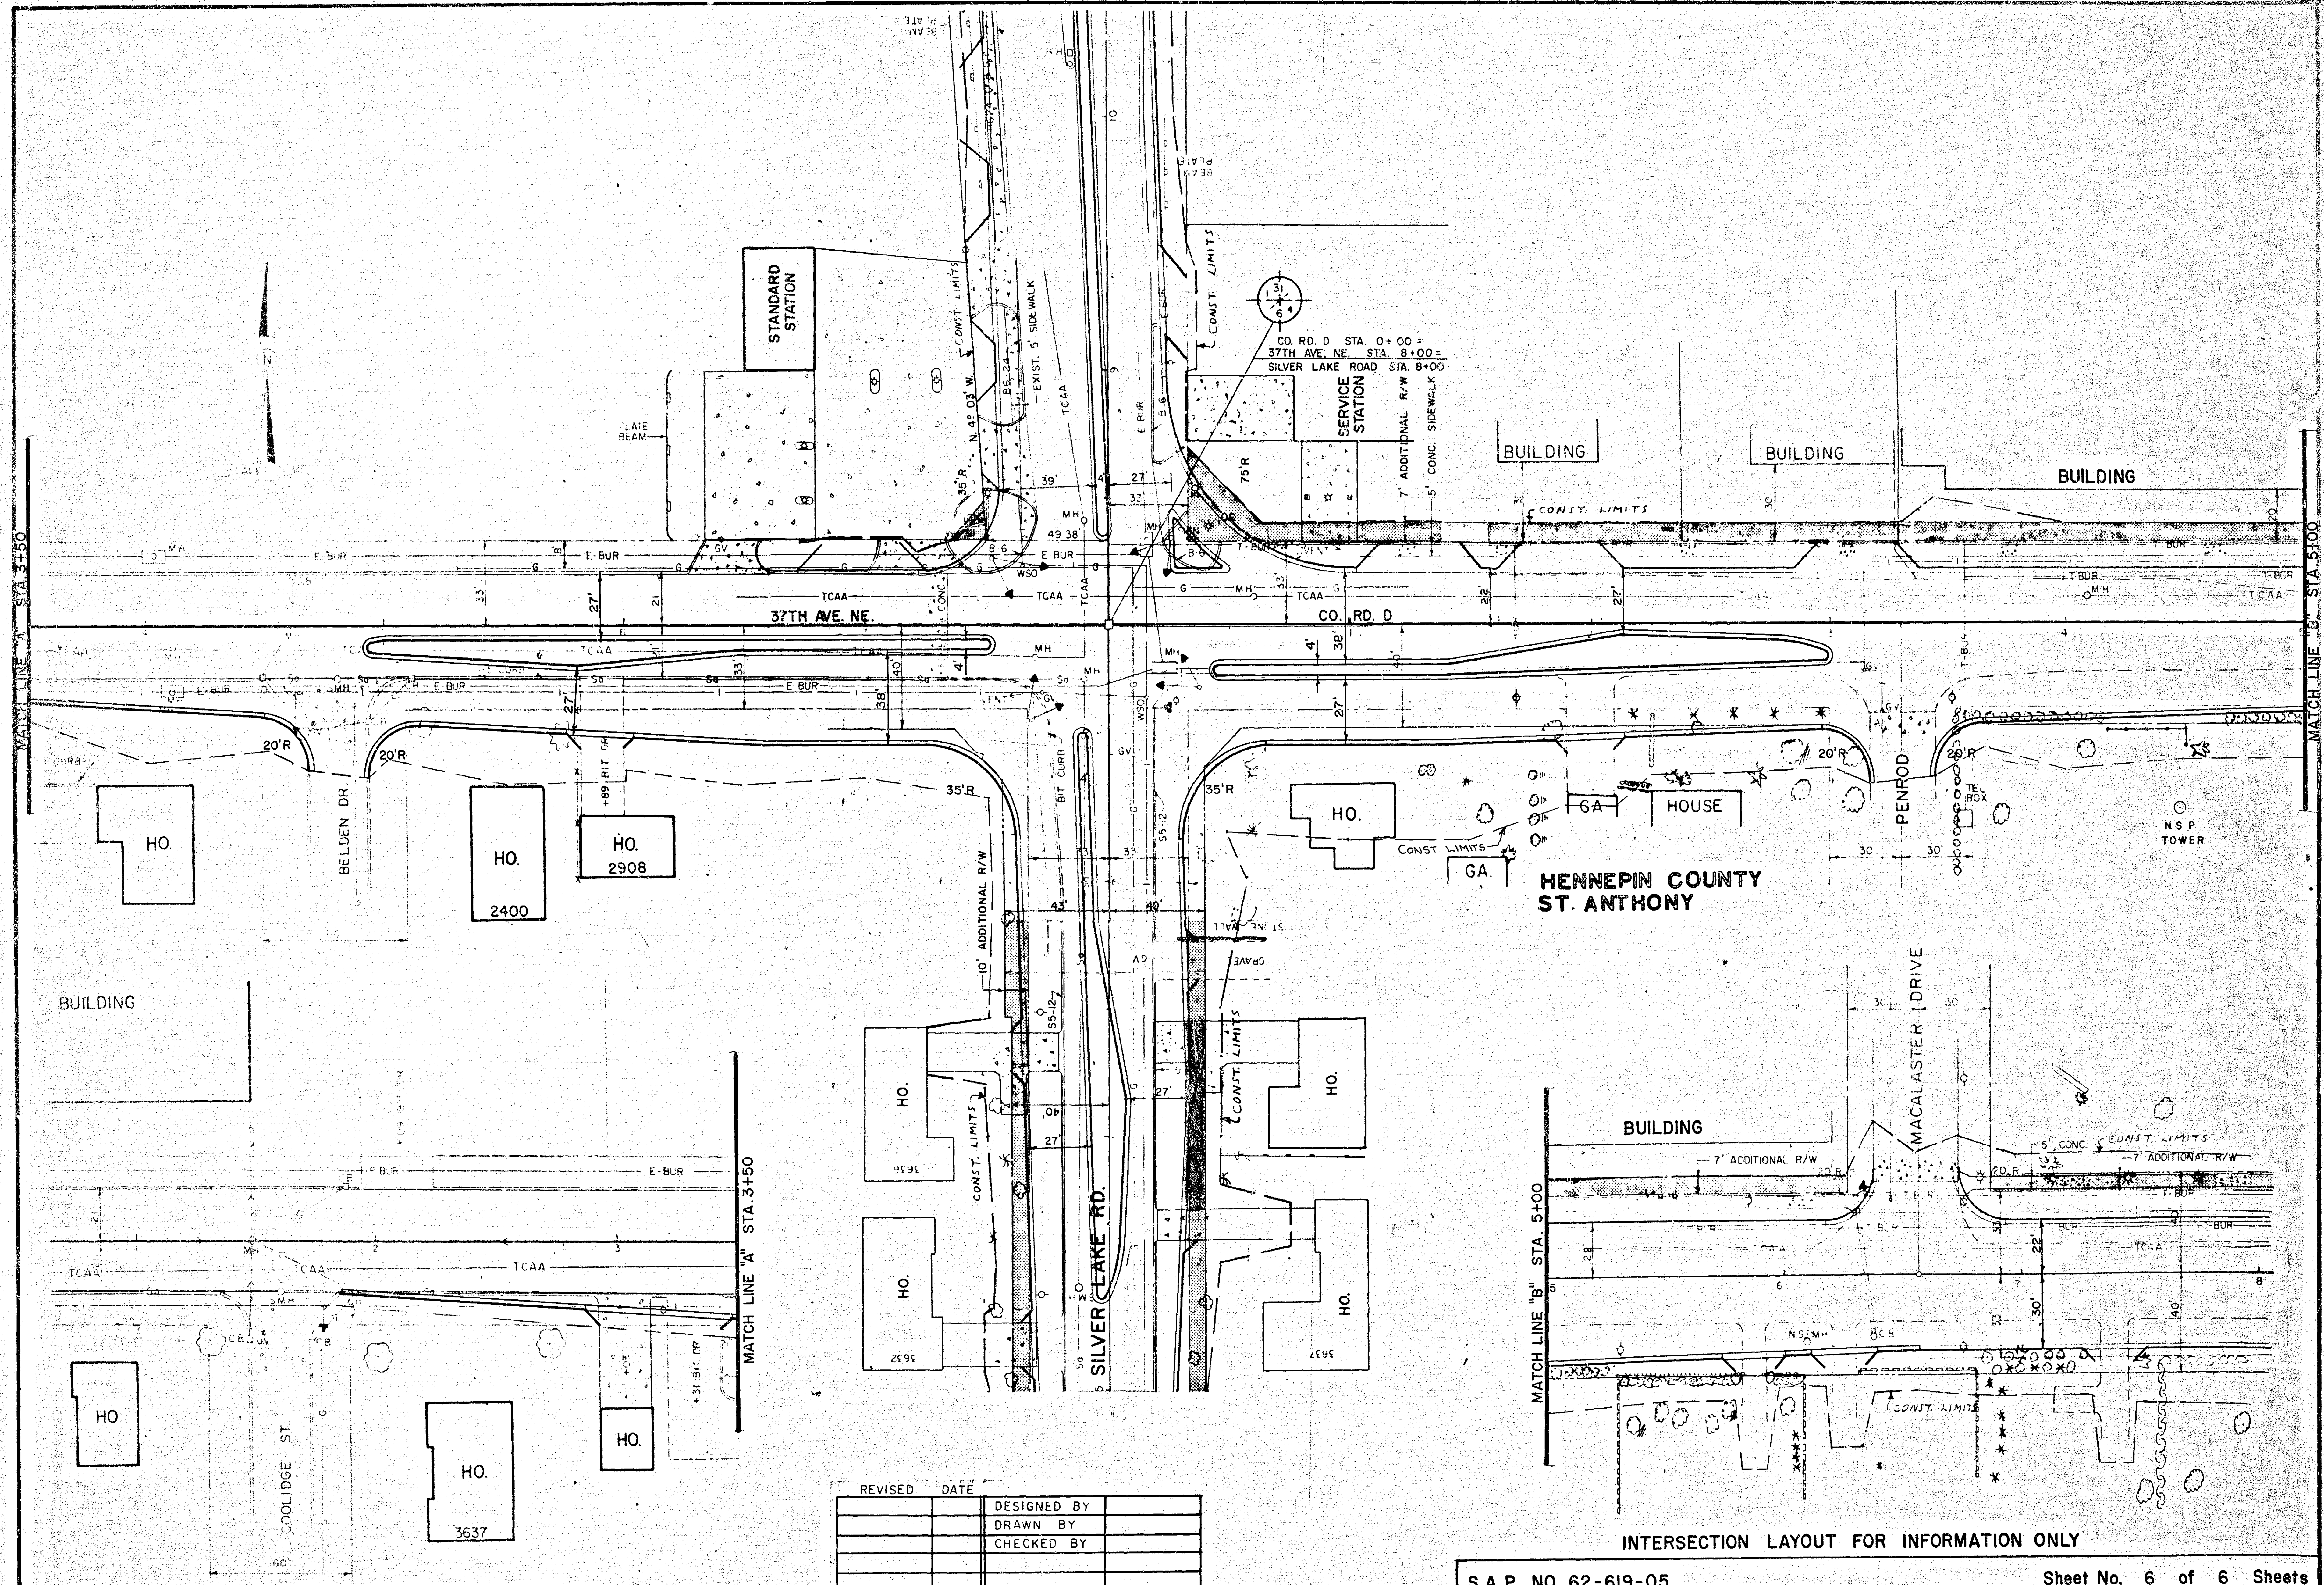

CO. RD. D STA. 0+00 =
37TH AVE. NE STA. 8+00 =
SILVER LAKE ROAD STA. 8+00 =

HENNEPIN COUNTY
ST. ANTHONY

REVISED	DATE	DESIGNED BY	DRAWN BY	CHECKED BY