
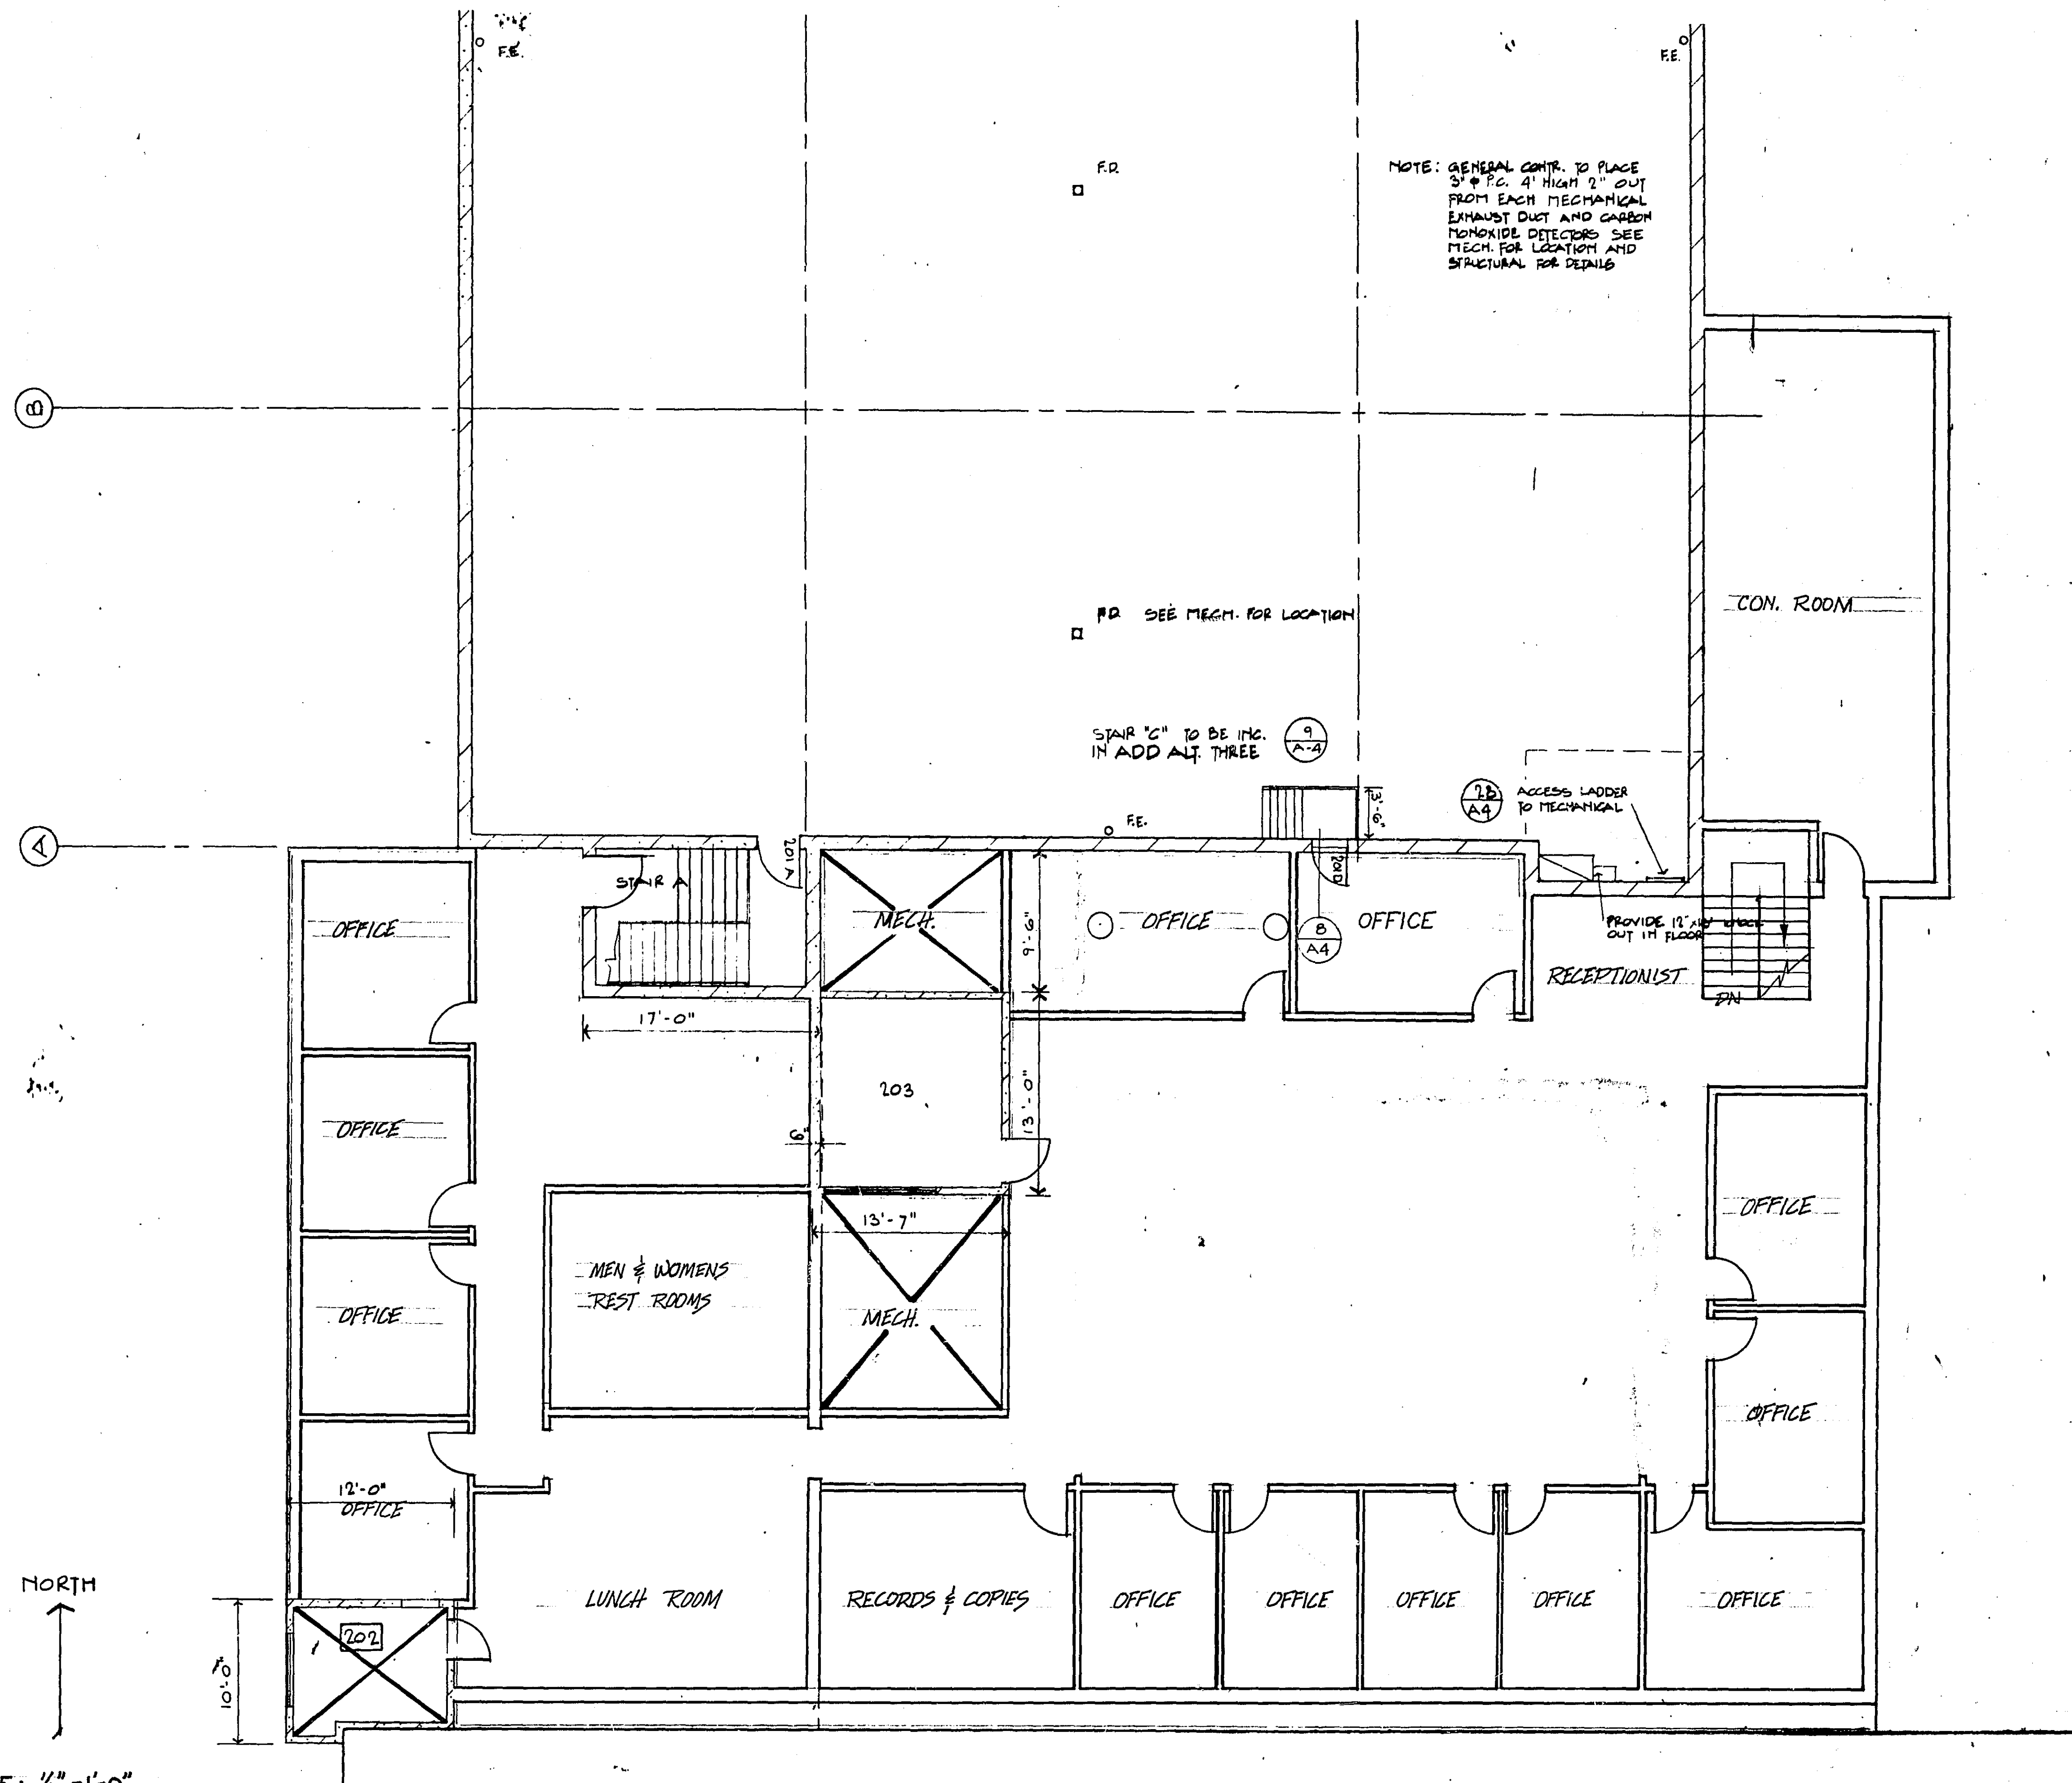


REVISED	DATE	DESIGNED BY
		DRAWN BY
		CHECKED BY

I hereby certify that this plan, specification or report was prepared by me or under my direct supervision and that I am a duly Registered Professional Engineer under the laws of the State of Minnesota.


Date _____ Reg. No. _____

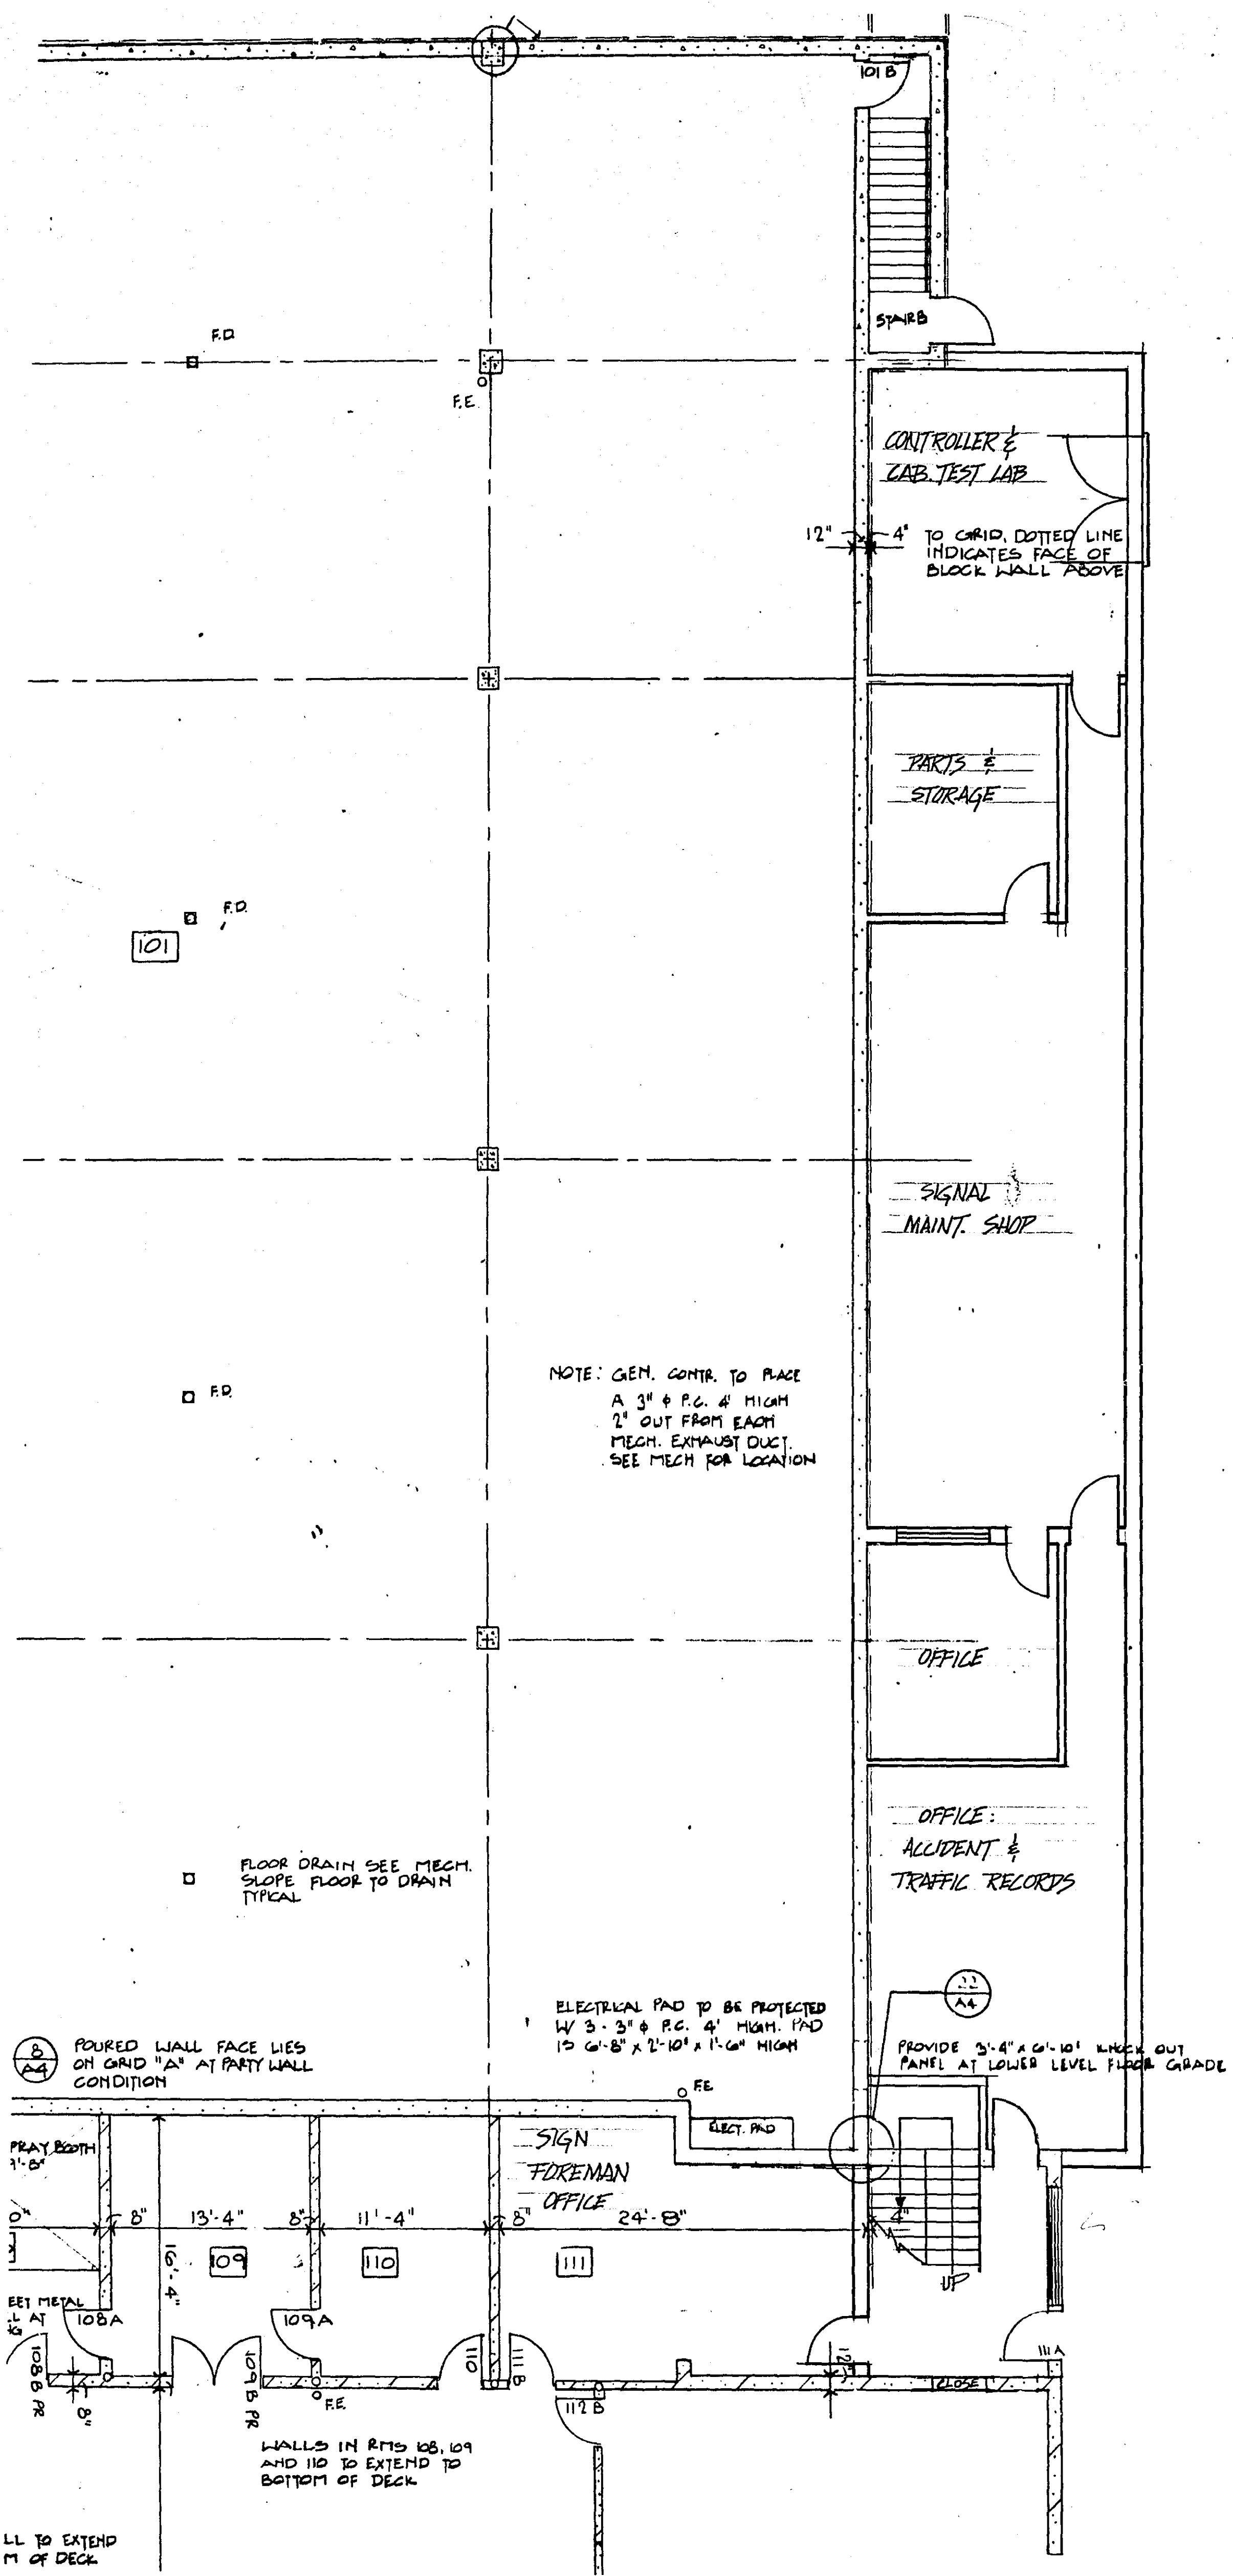

NORTH
↑

SCALE: 1/8" = 1'-0"

⊠ NOT USEABLE SPACE

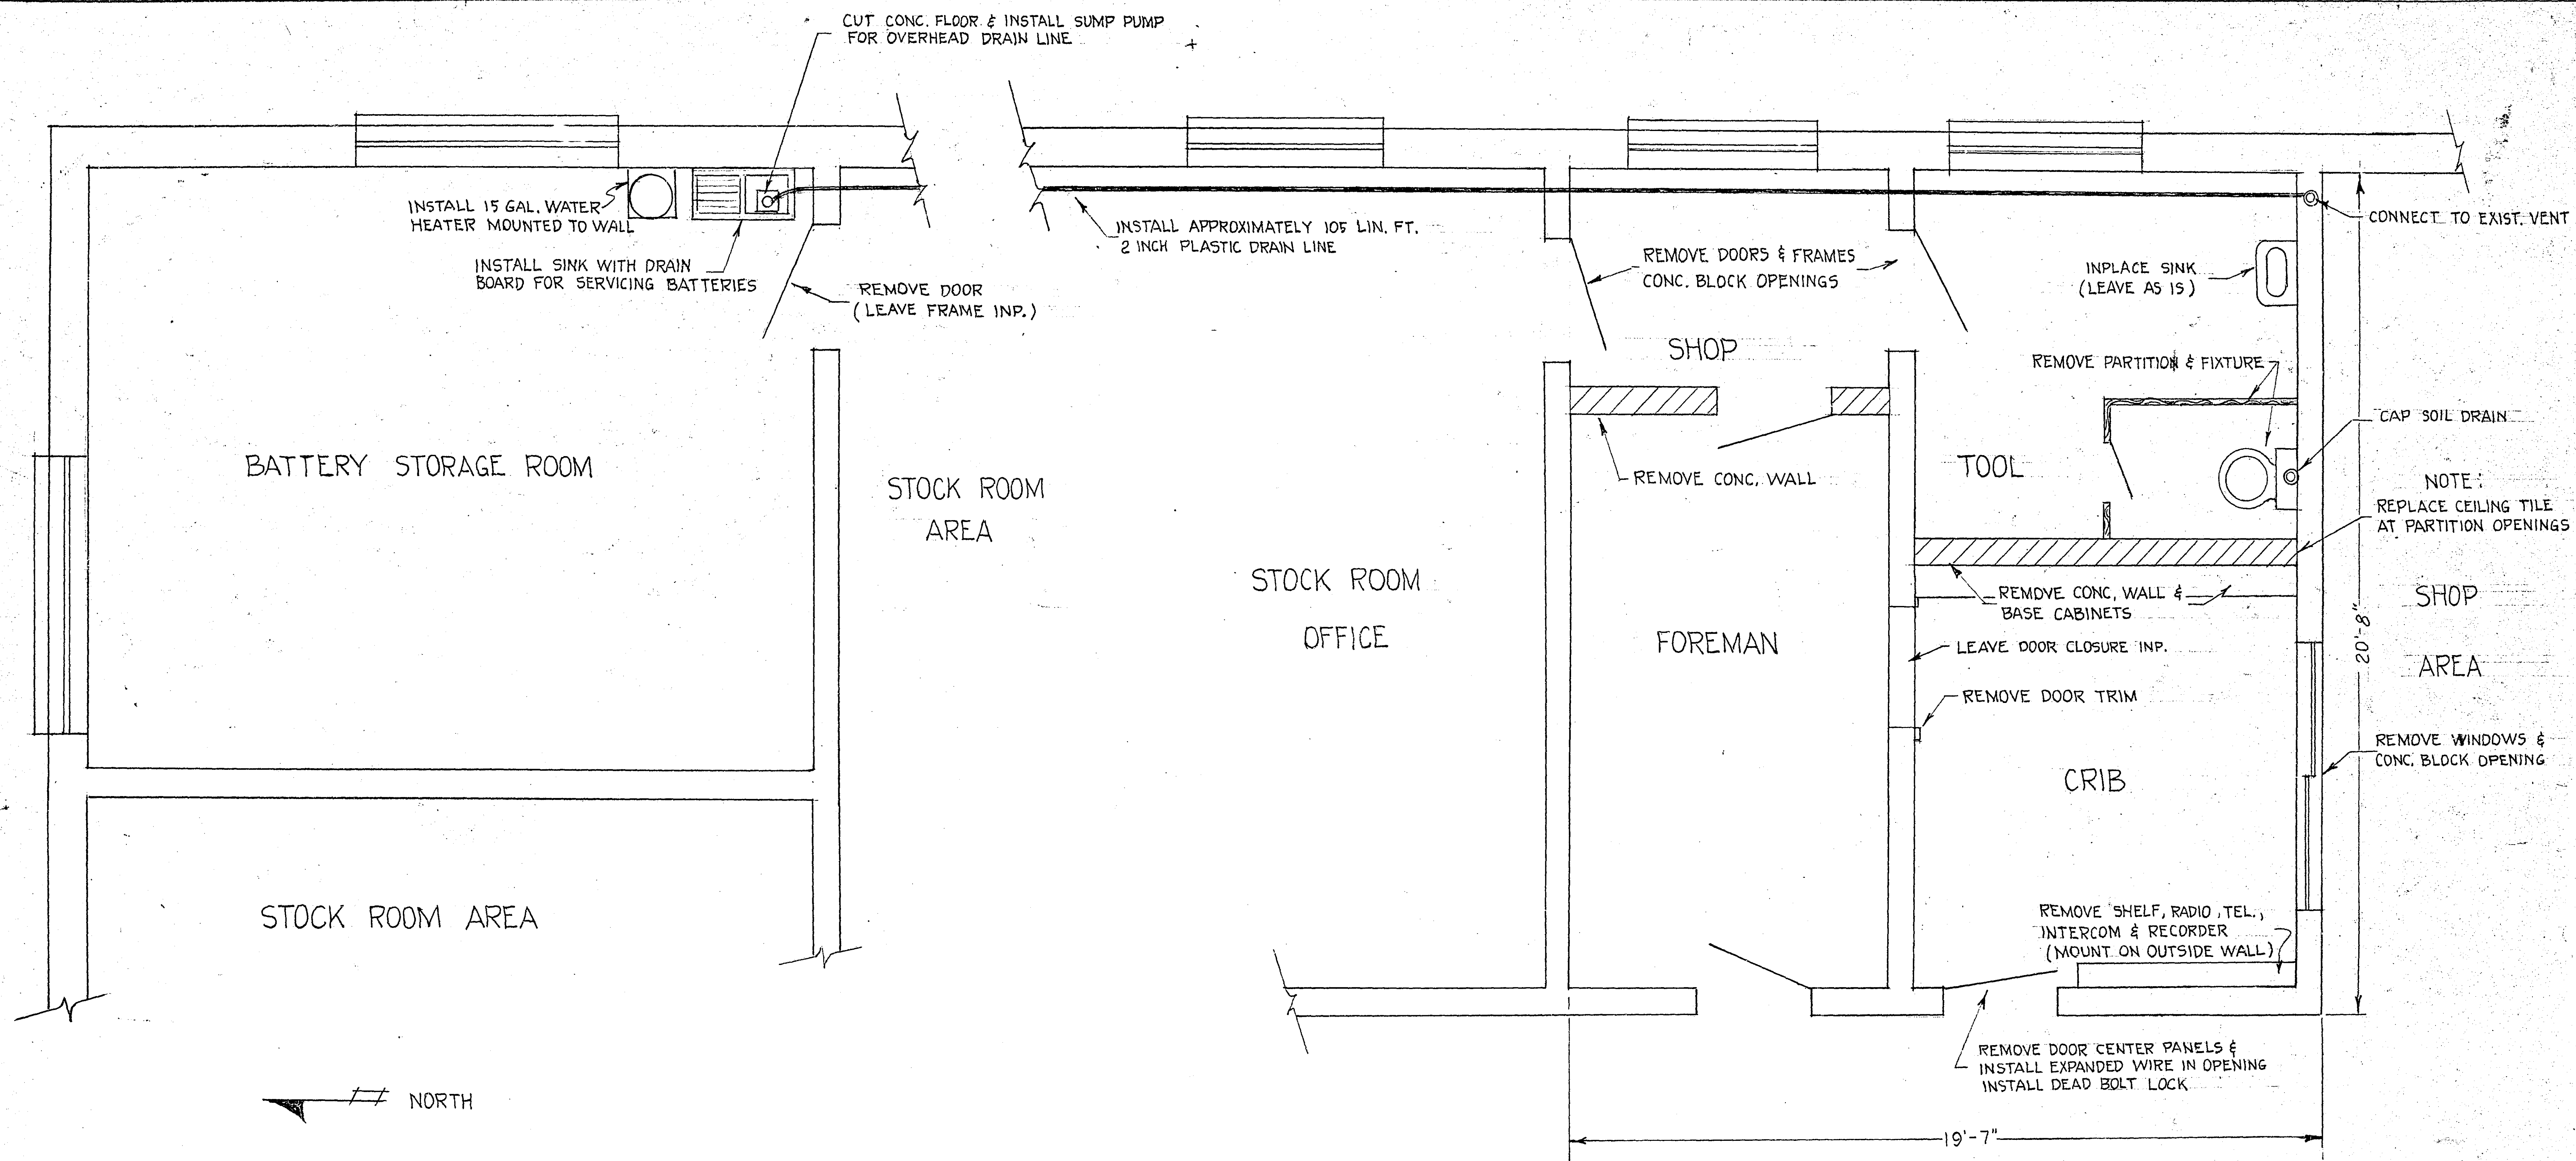

RAMSEY COUNTY DEPARTMENT OF PUBLIC WORKS

PROPOSED REMODELING

FOR


SHOP MECHANICAL AREA

SCALE: 1/2" = 1'-0"

DATE: 5/6/81

BY: M.D.K.

26-123

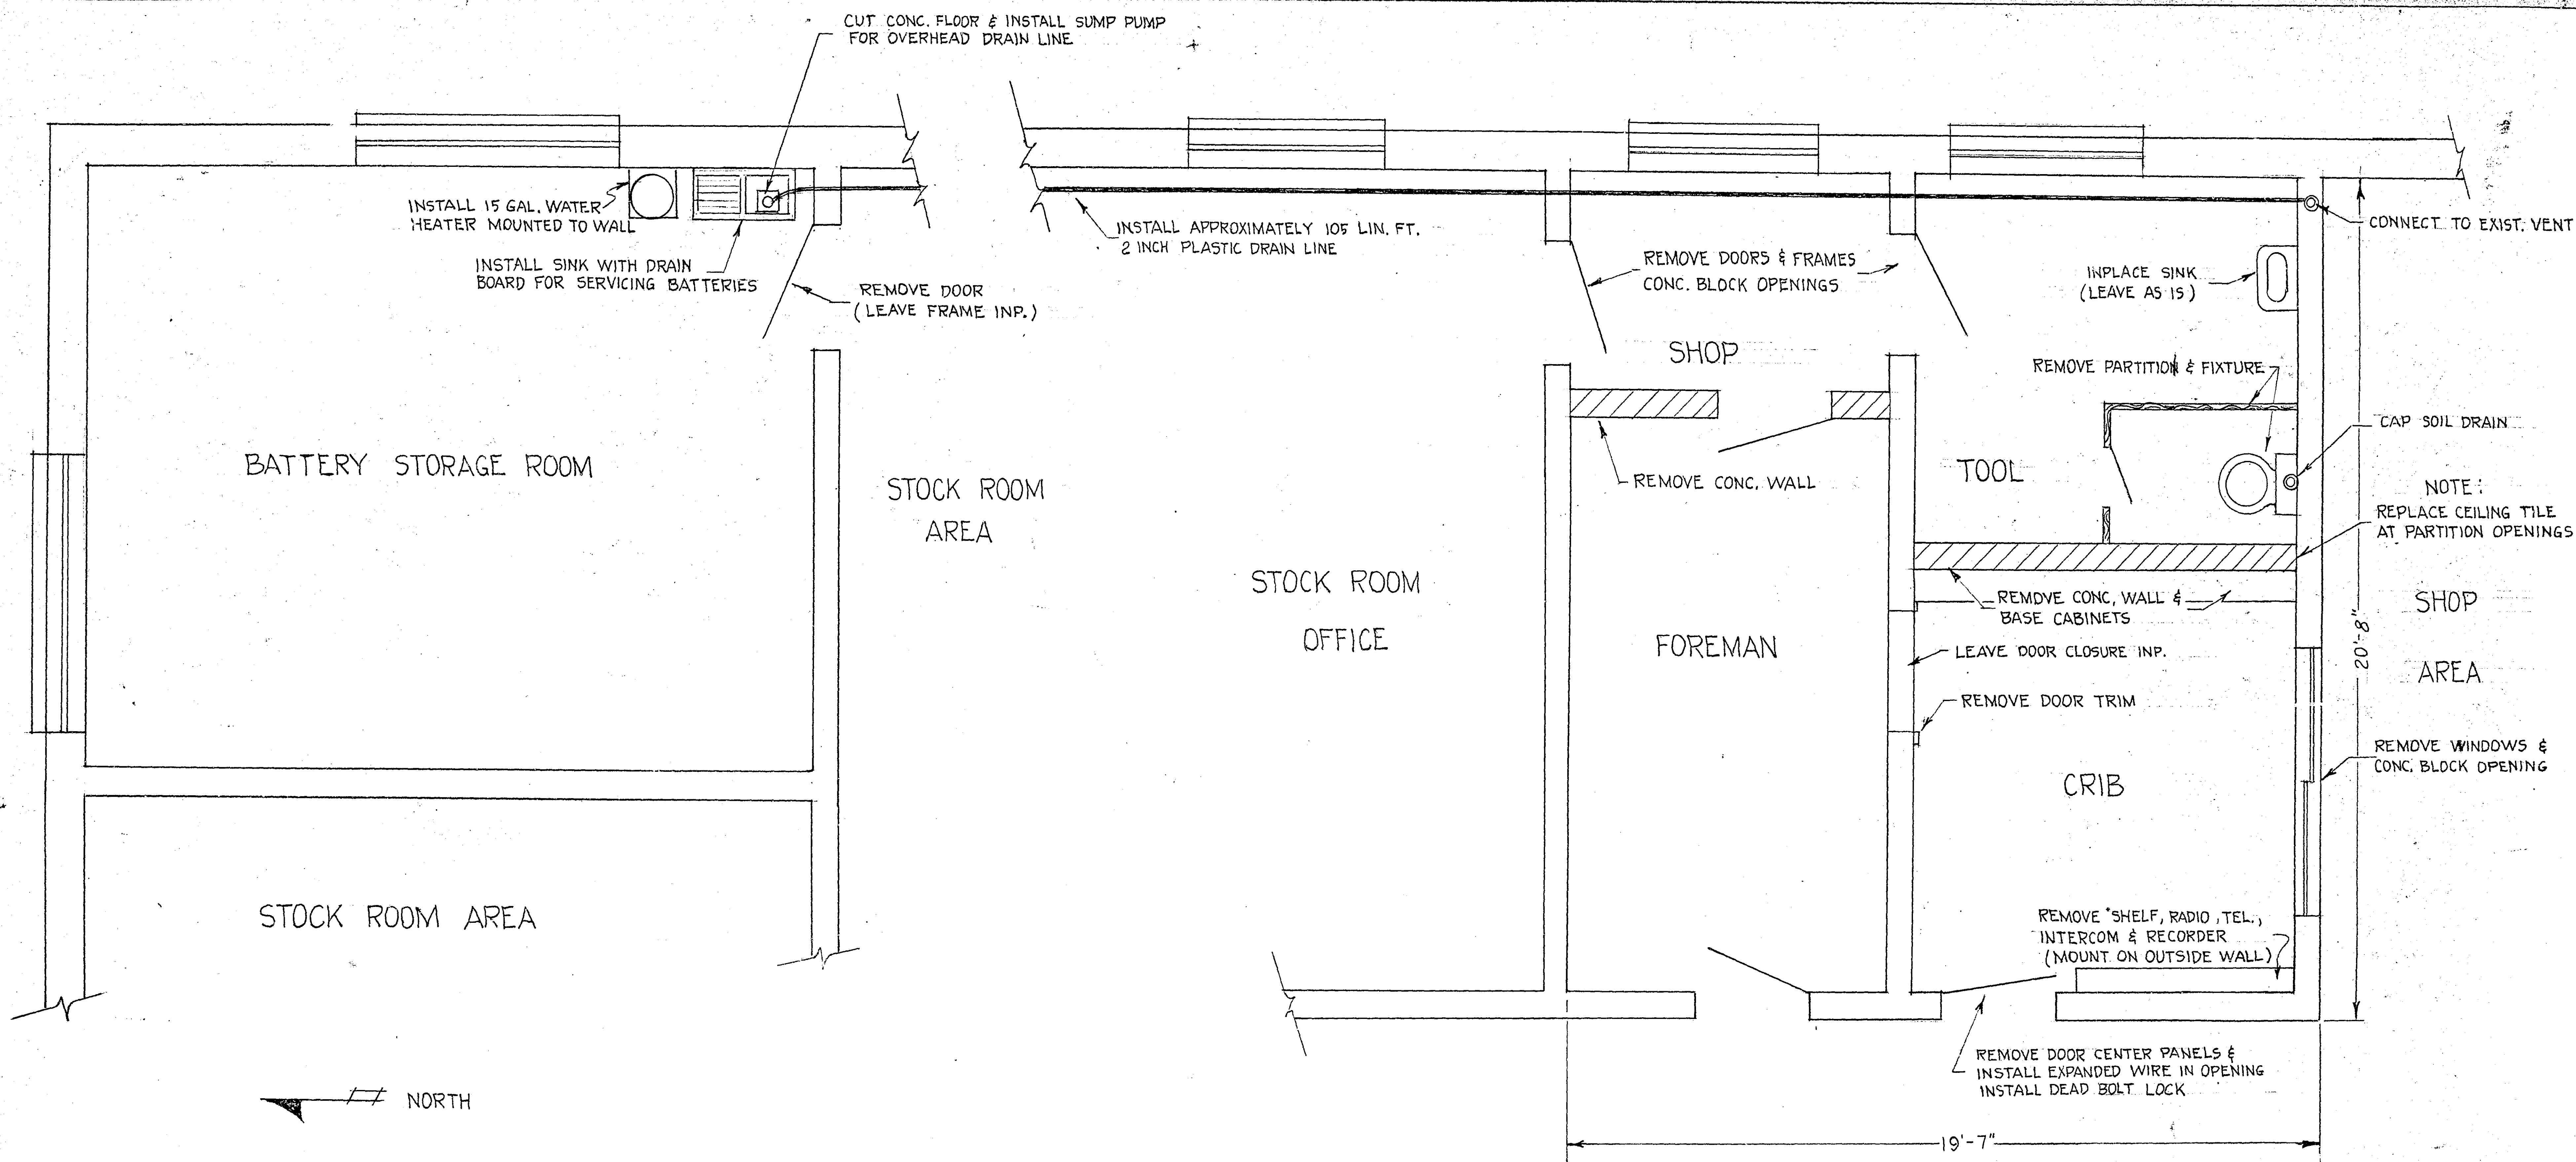

RAMSEY COUNTY DEPARTMENT OF PUBLIC WORKS

PROPOSED REMODELING

FOR

SHOP MECHANICAL AREA

SCALE: 1/2" = 1'-0"

DATE: 5/6/81

BY: M.D.K.

26-123