
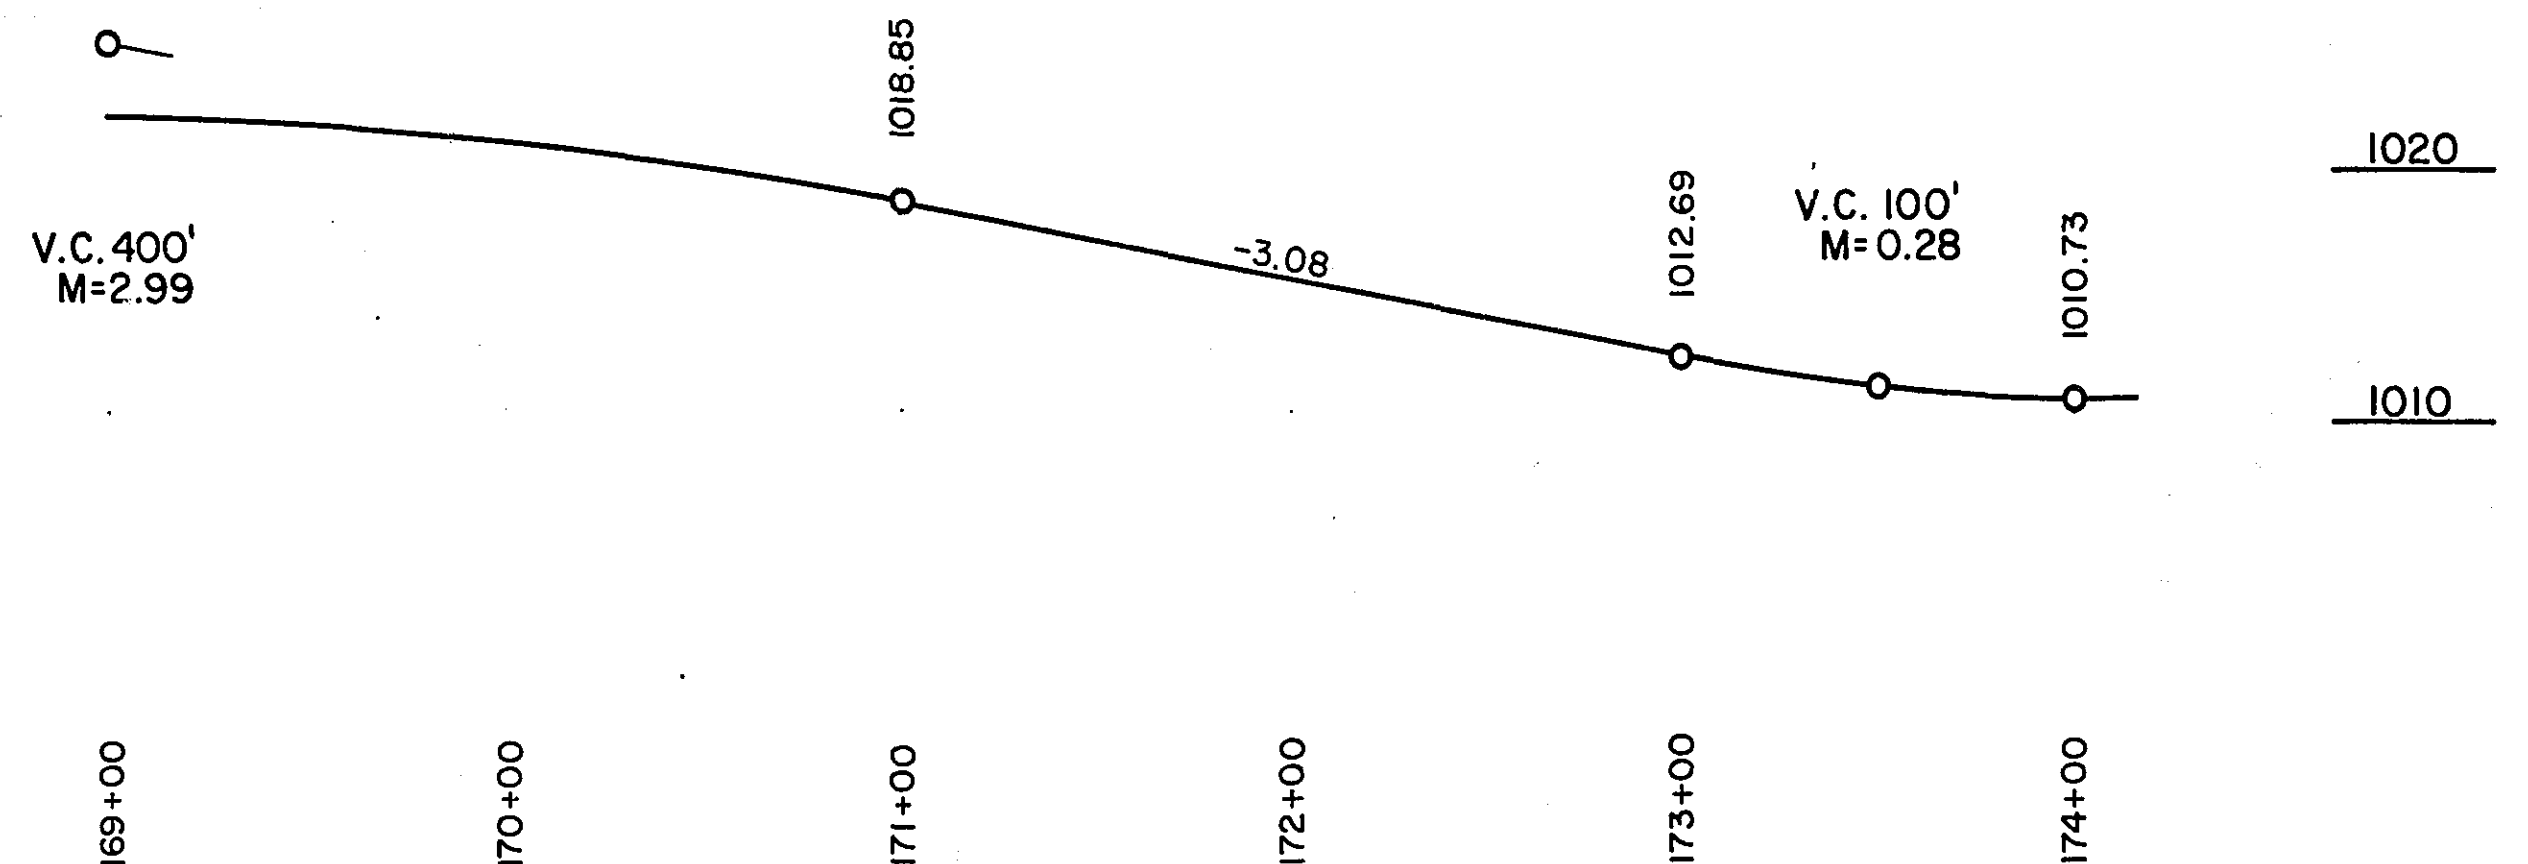


I hereby certify that this plan, specification, or report was prepared by me or under my direct supervision and that I am a duly Registered Professional Engineer under the laws of the State of Minnesota.

Date 4-5-84 Reg. No. 12703

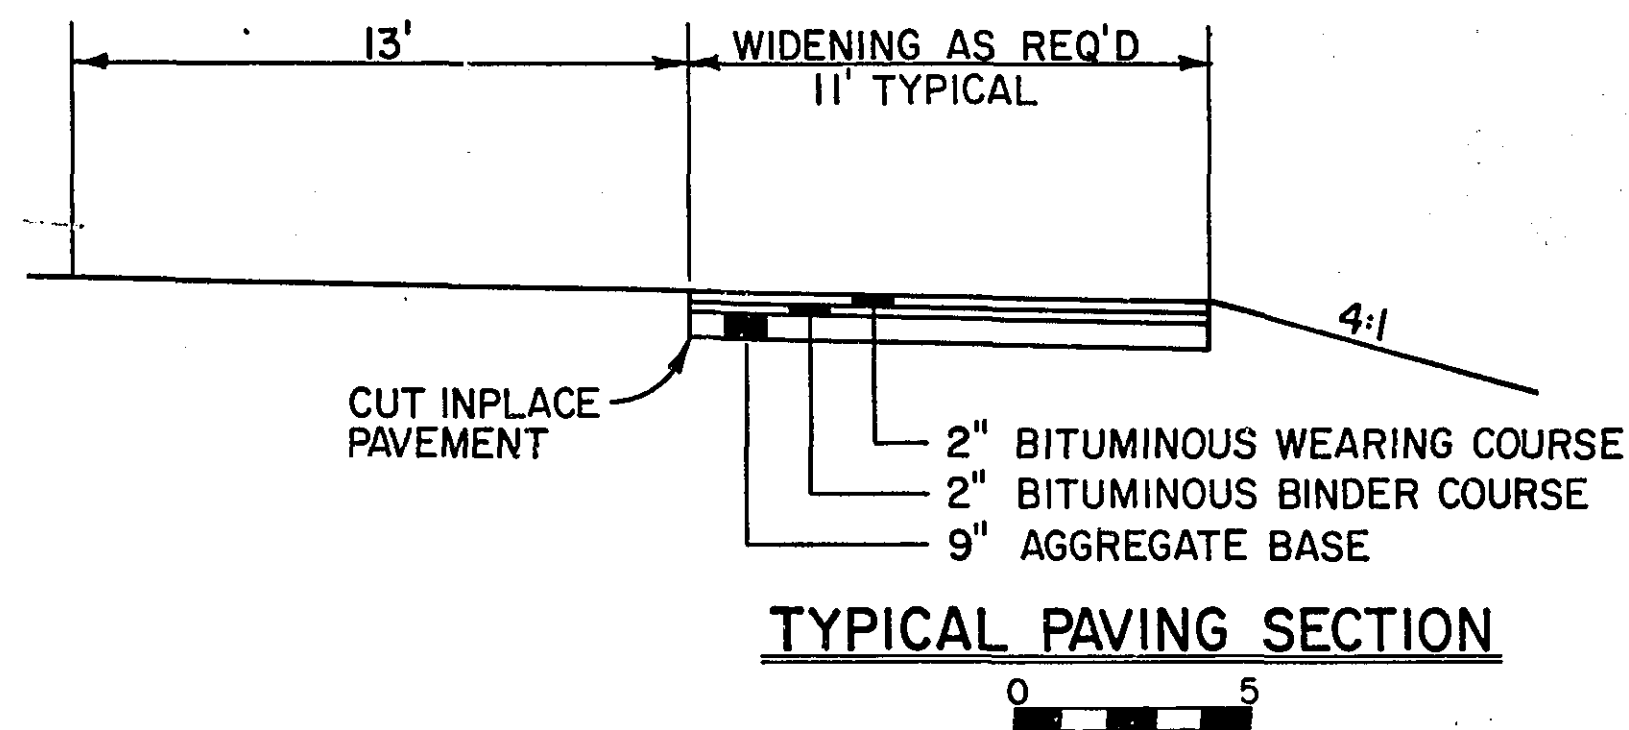

QUANTITIES

BITUMINOUS WEARING COURSE	100 TON
BITUMINOUS BINDER COURSE	100 TON
AGGREGATE BASE	475 TON

MAINT. PROJECT - 1984 P. Rivard

RIGHT TURN LANE LARPEUR AVENUE AND S.T.H. 120

26-126