



RAMSEY CO. ENGR. OFFICE
CONSTRUCTION PROFILE
LARPEN TEUR AVE.
FROM DALE ST. TO WHELOCK PARKWAY
PROJ. 26-54

MICROFILMED
RAMSEY CO. ENGR.

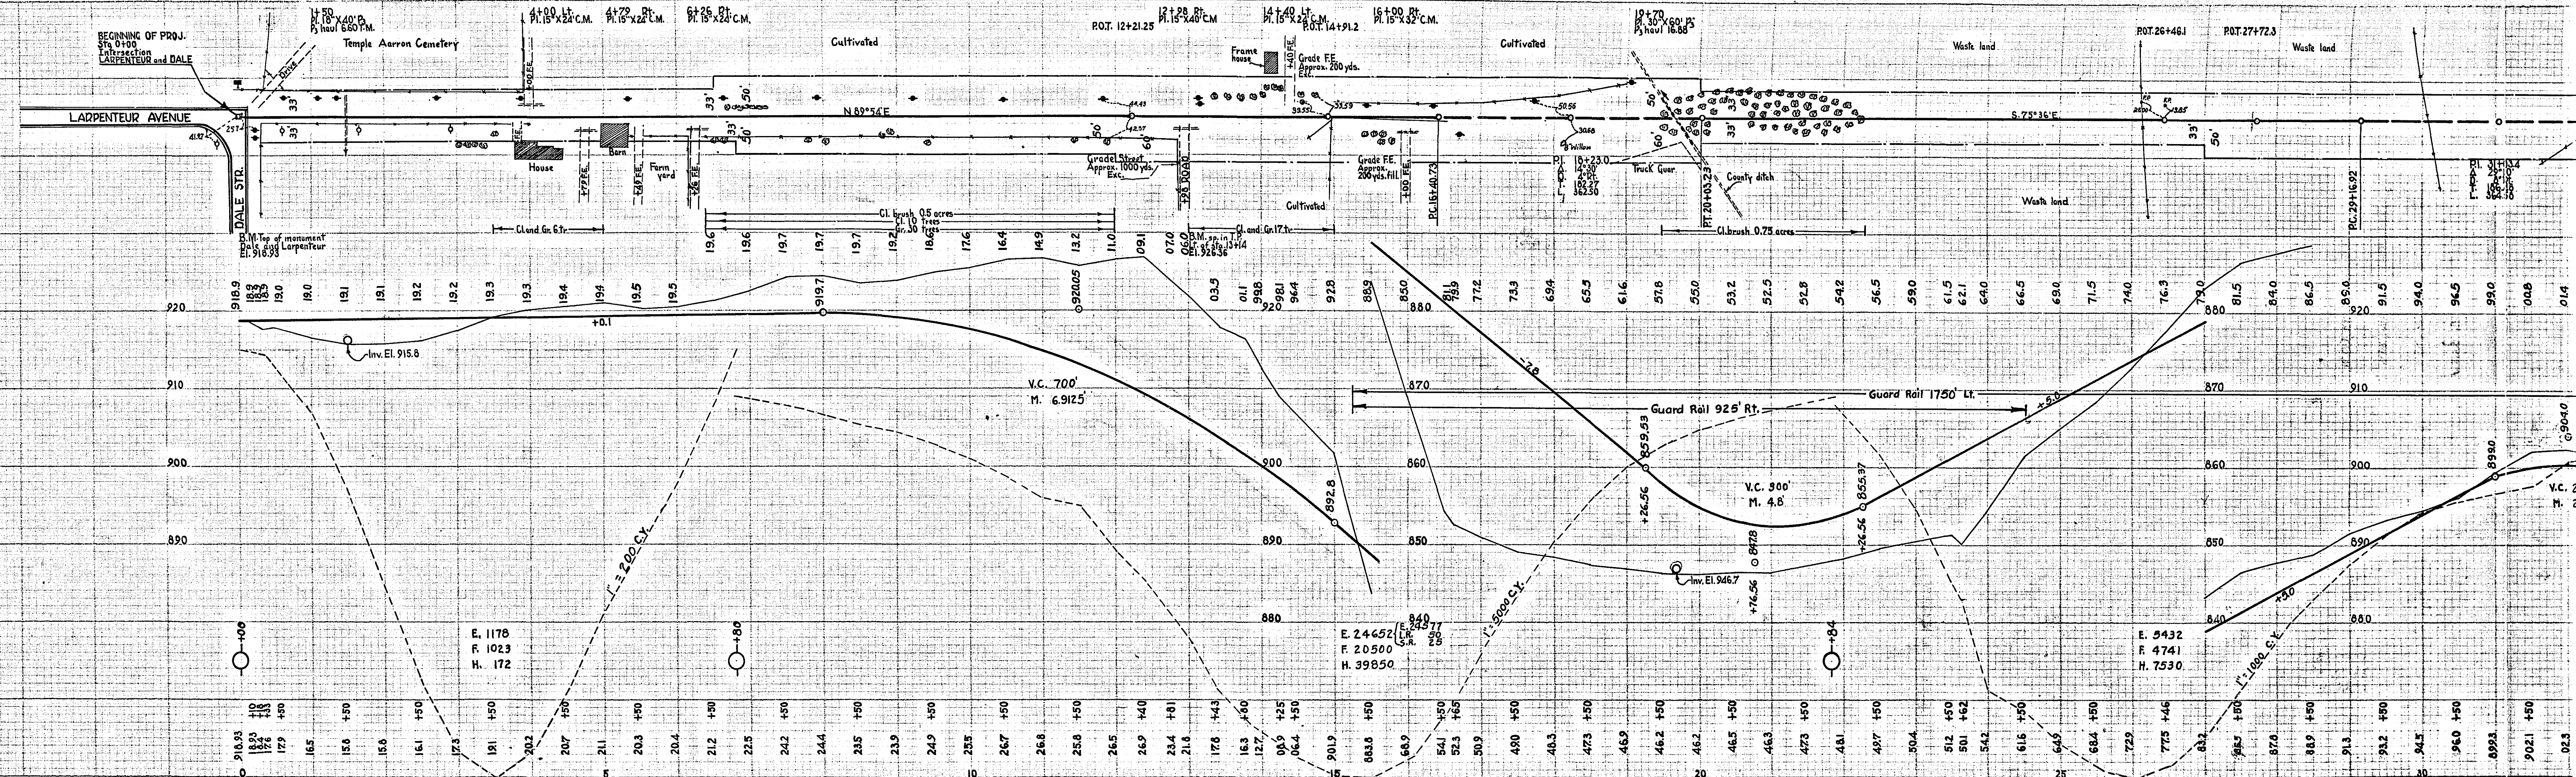

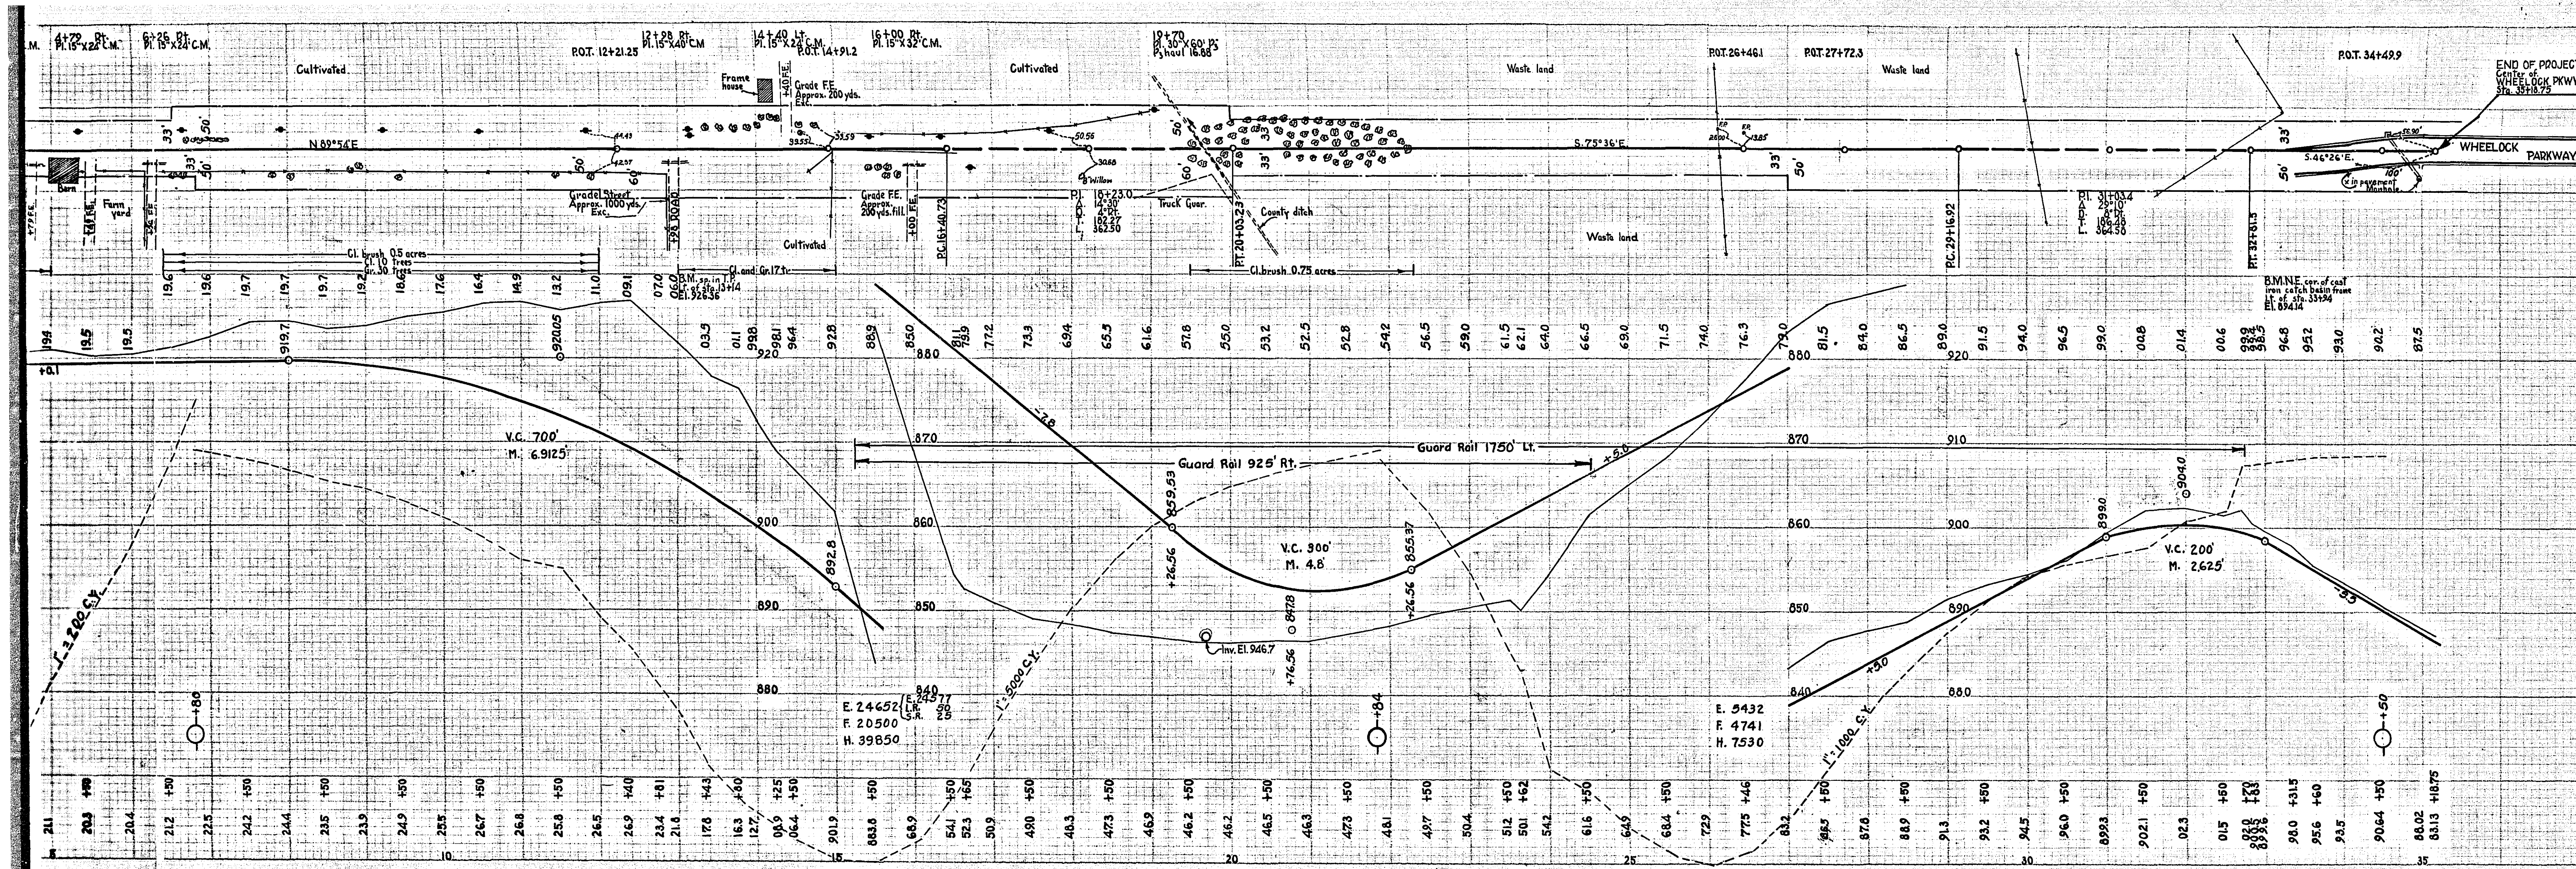


ESTIMATED QUANTITIES
STA. 0+00 TO STA. 35+18.75

Clearing trees	Trees	33
Grubbing	Trees	53
Clearing brush	Acres	1.25
Exc. Earth	Cu Yds.	31,187
L.R.		50
S.R.		25
O.H.		47,552
Install C.M. 10"	Lin. Ft.	
" C.M. 15"		168
" P ₃ 18"		40
" P ₃ 30"		60
Hauling P ₃	T.M.	23.48
Guard Rail Cable	Lin. Ft.	2675
" " Anchor Blocks		4

MICROFILMED
RAMSEY CO. ENGR.

26-54

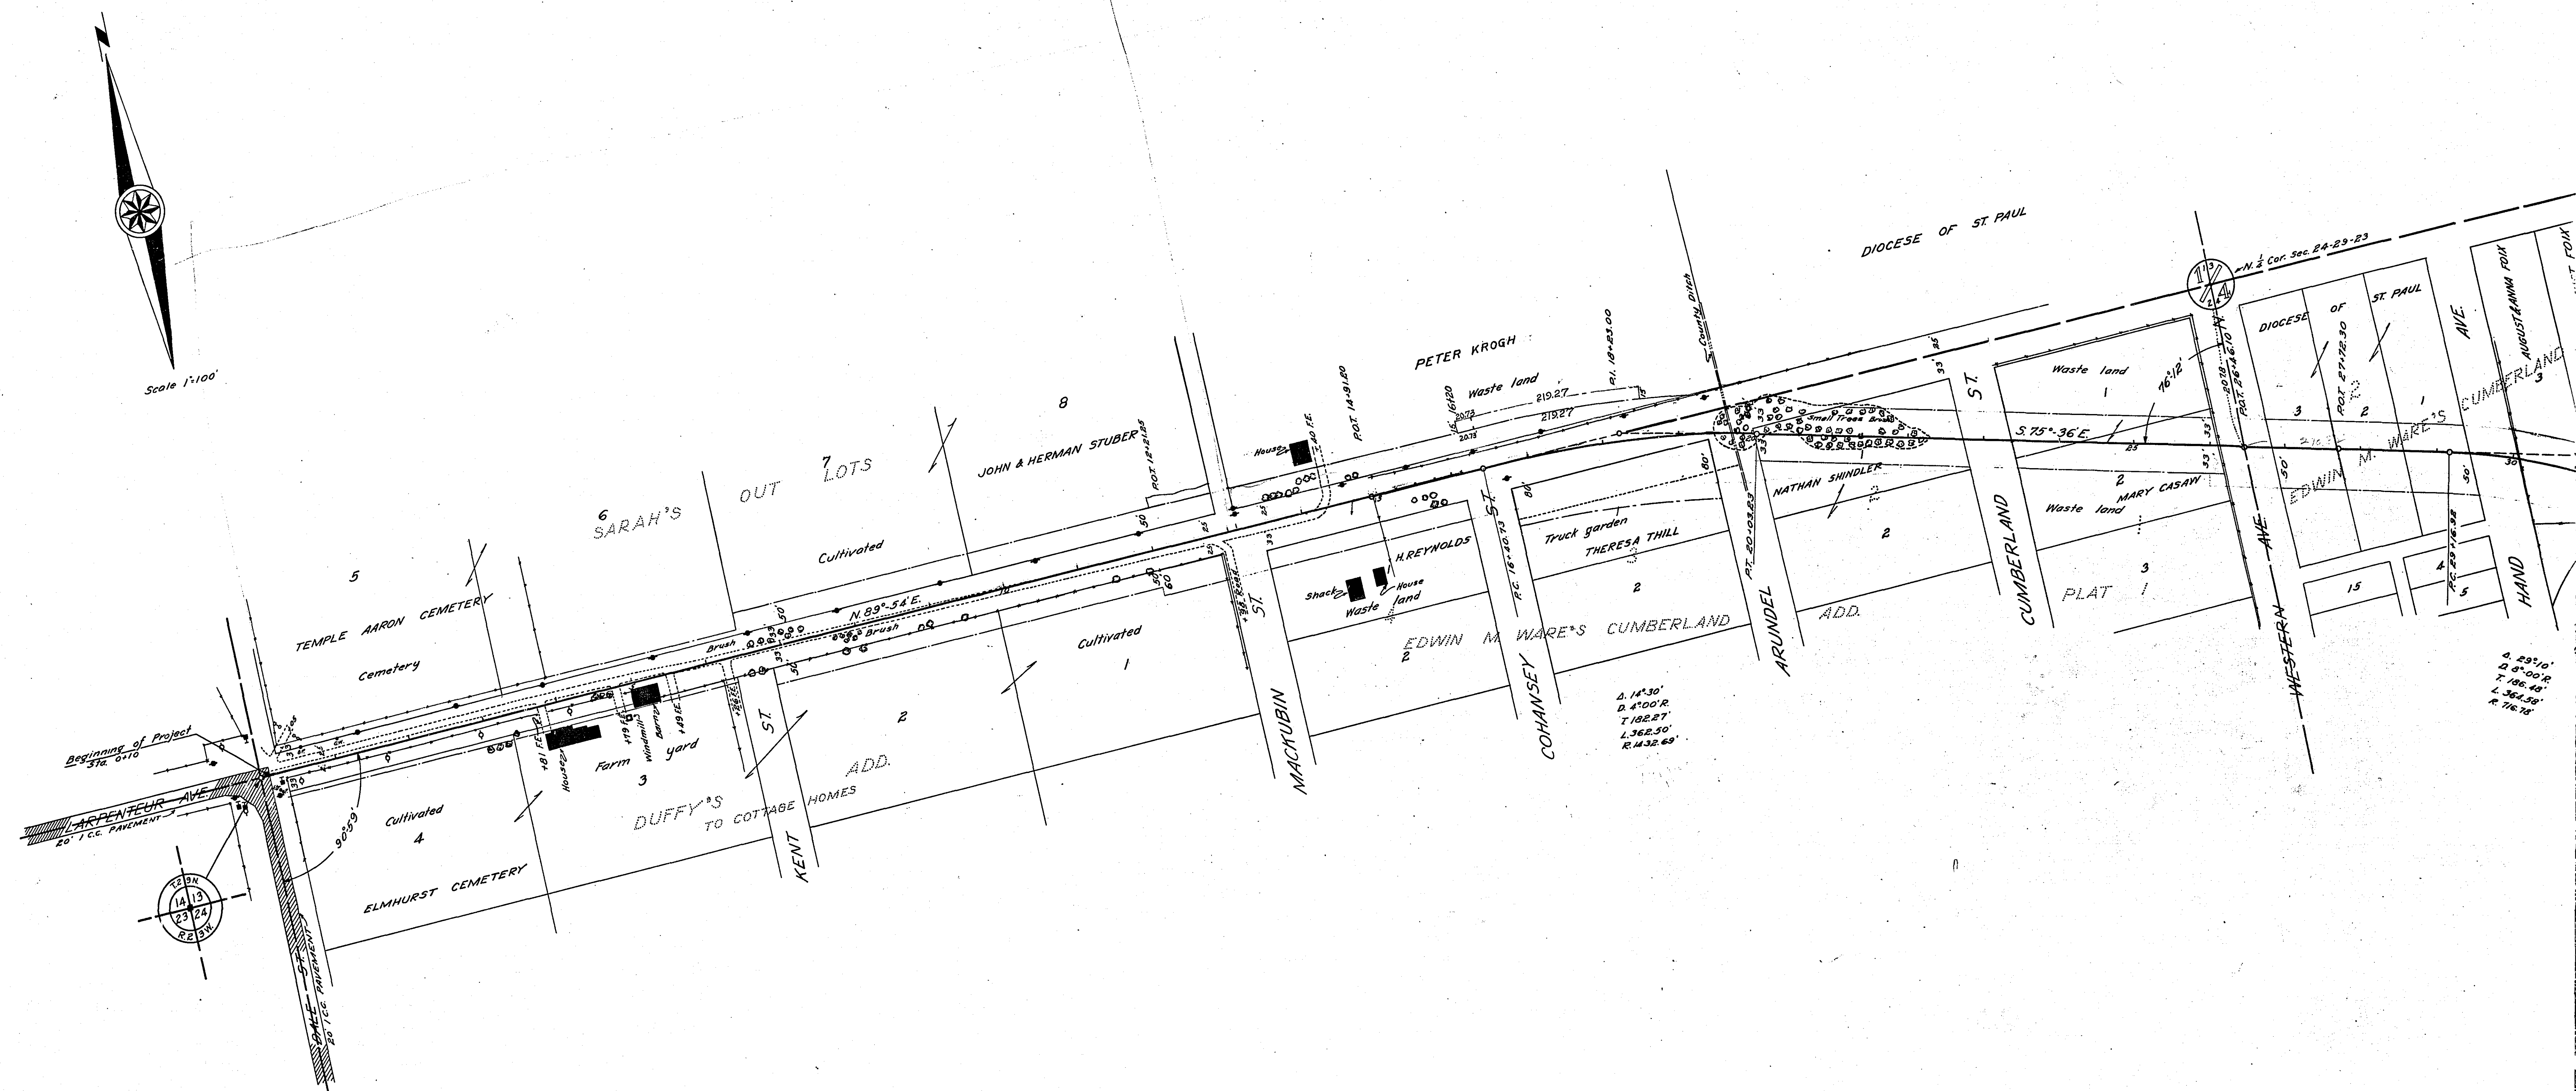

OFFICE OF RAMSEY COUNTY ENGINEER
 RIGHT OF WAY MAP
 CO. PROJ. 26-54
 LARPENTEUR AVE.
 FROM DALE ST. TO WHEELOCK PKWY.

MICROFILMED
 RAMSEY CO. ENGR.

← No not print → Print 4/16/59
 W&B

