


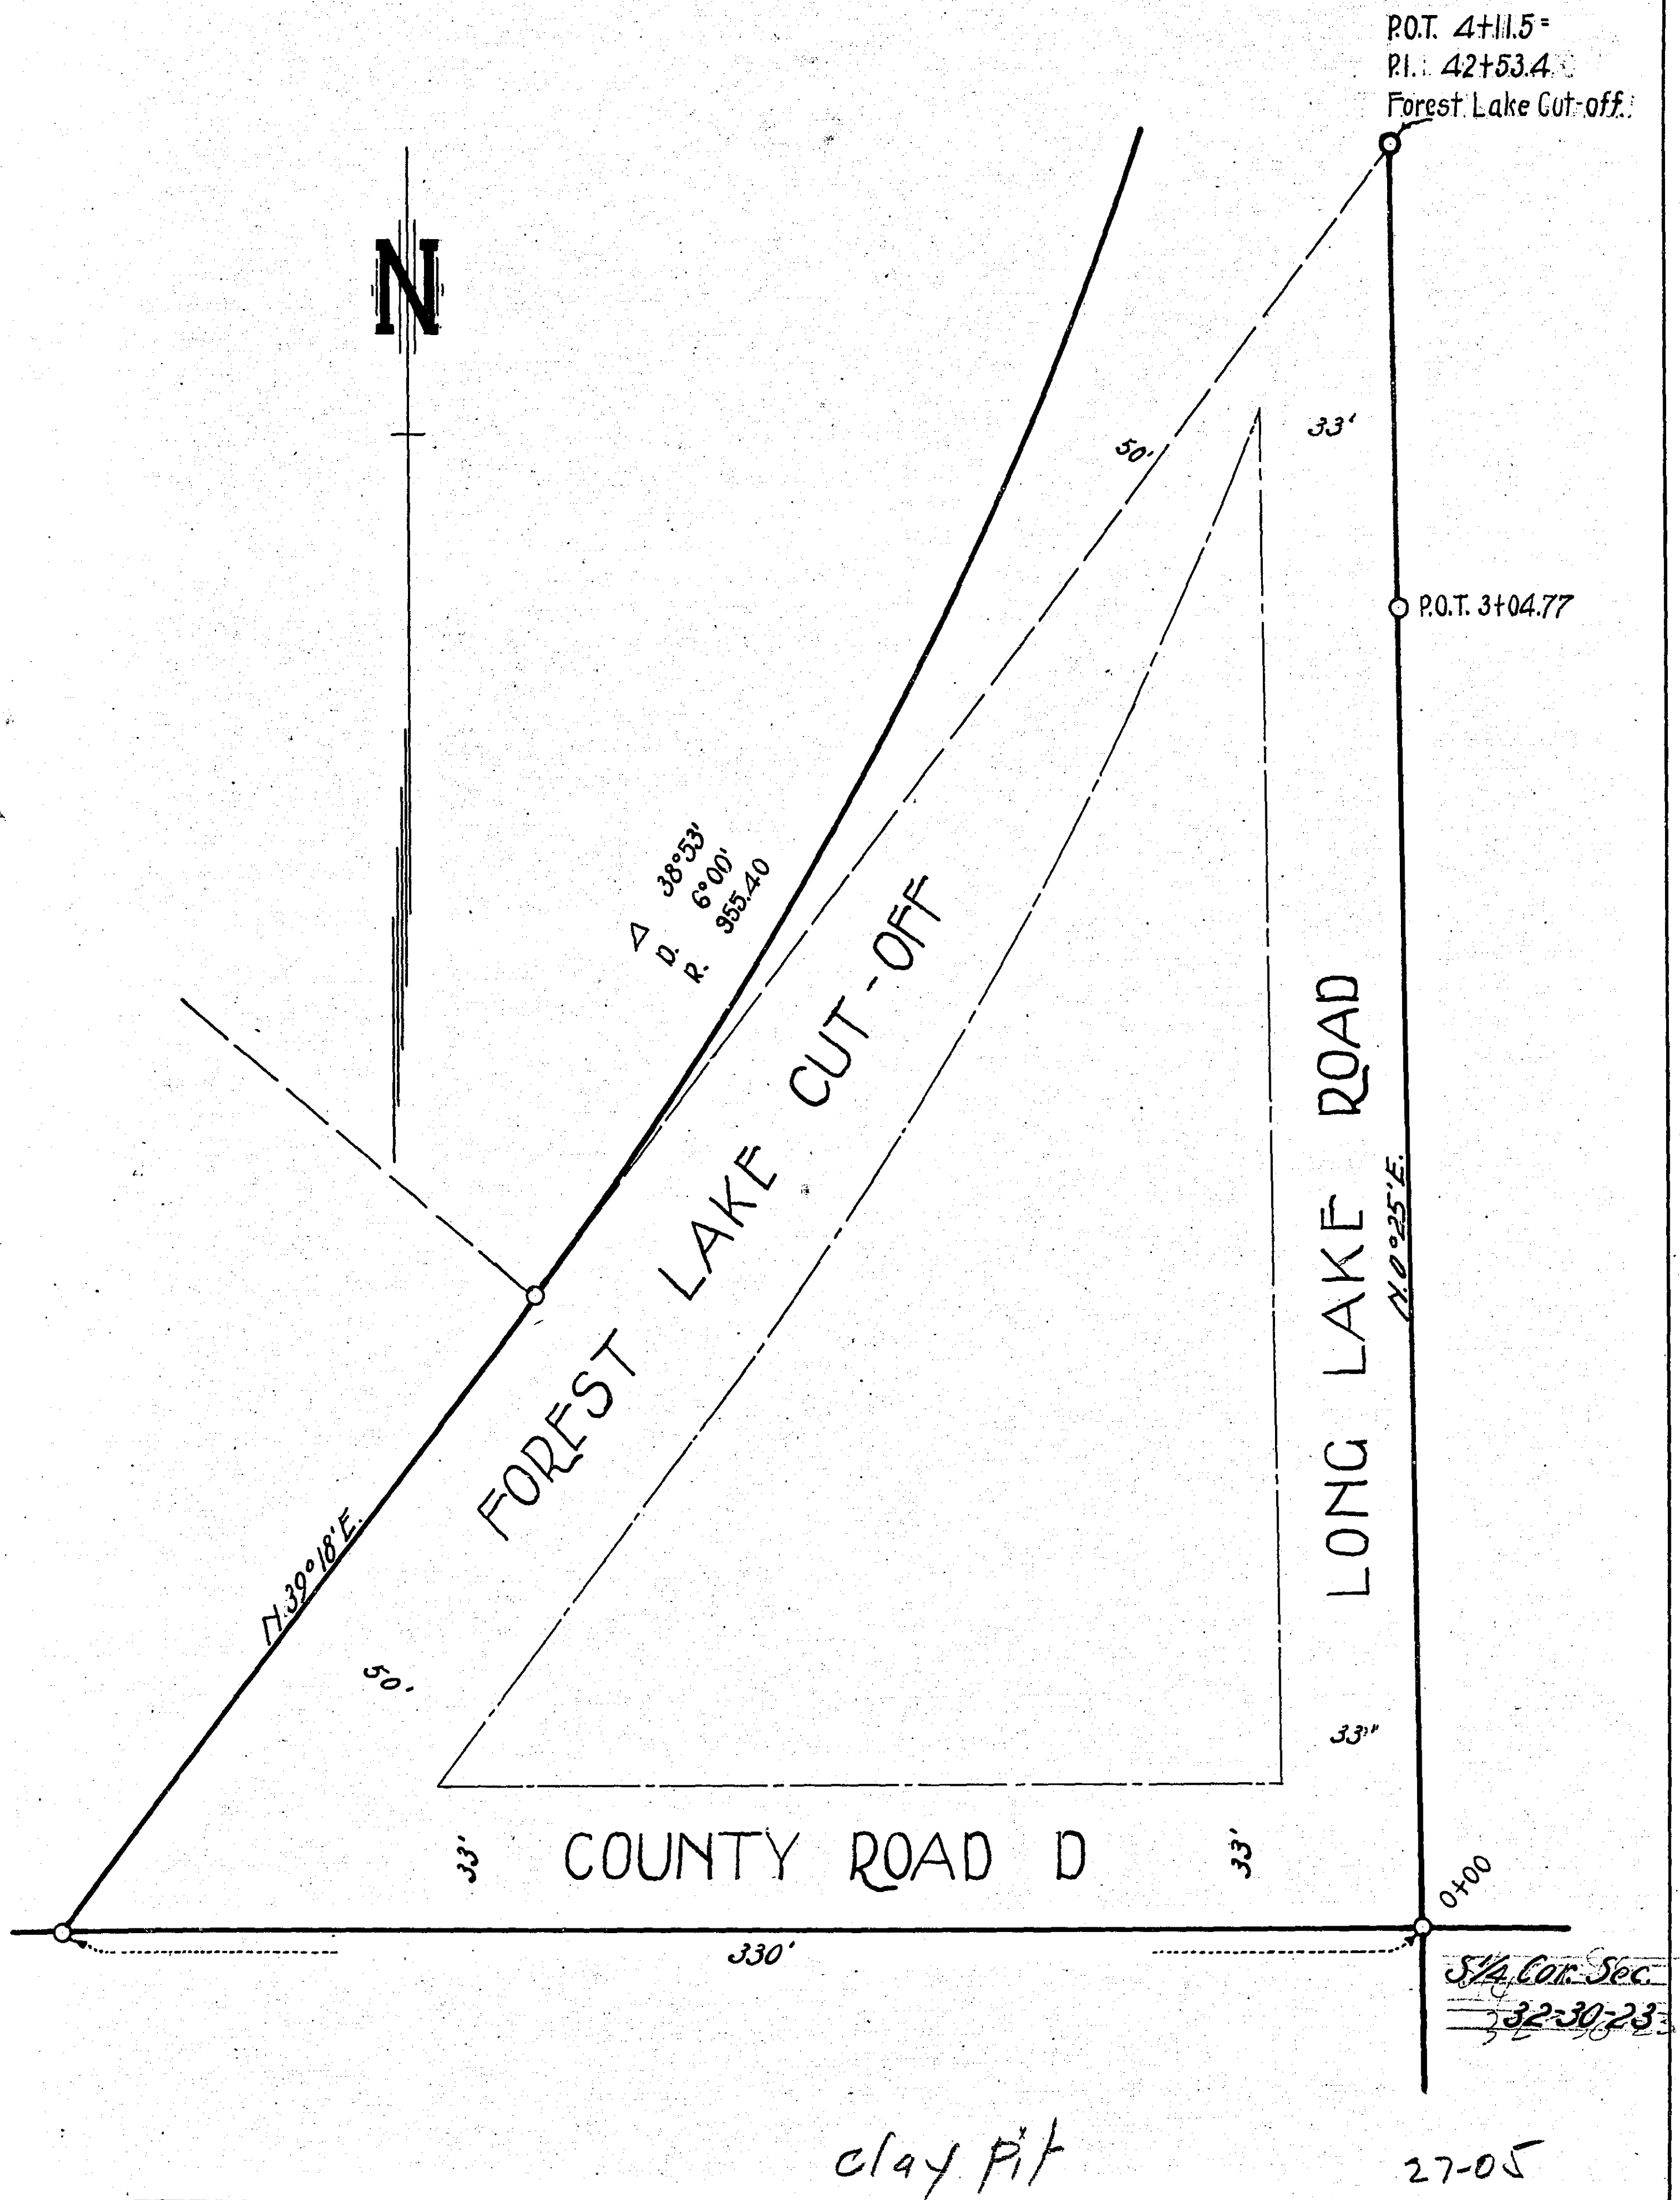



Microfilm
60. ENGR

MICROFILMED
RAMSEY CO. ENGR.
27-05

OFFICE OF
 RAMSEY COUNTY ENGINEER
CONSTRUCTION PROFILE
 RELOCATION OF
CLEVELAND AVE.
 RAMSEY COUNTY PROJ. NO. 27-05

MICROFILMED
 RAMSEY CO. ENGR.

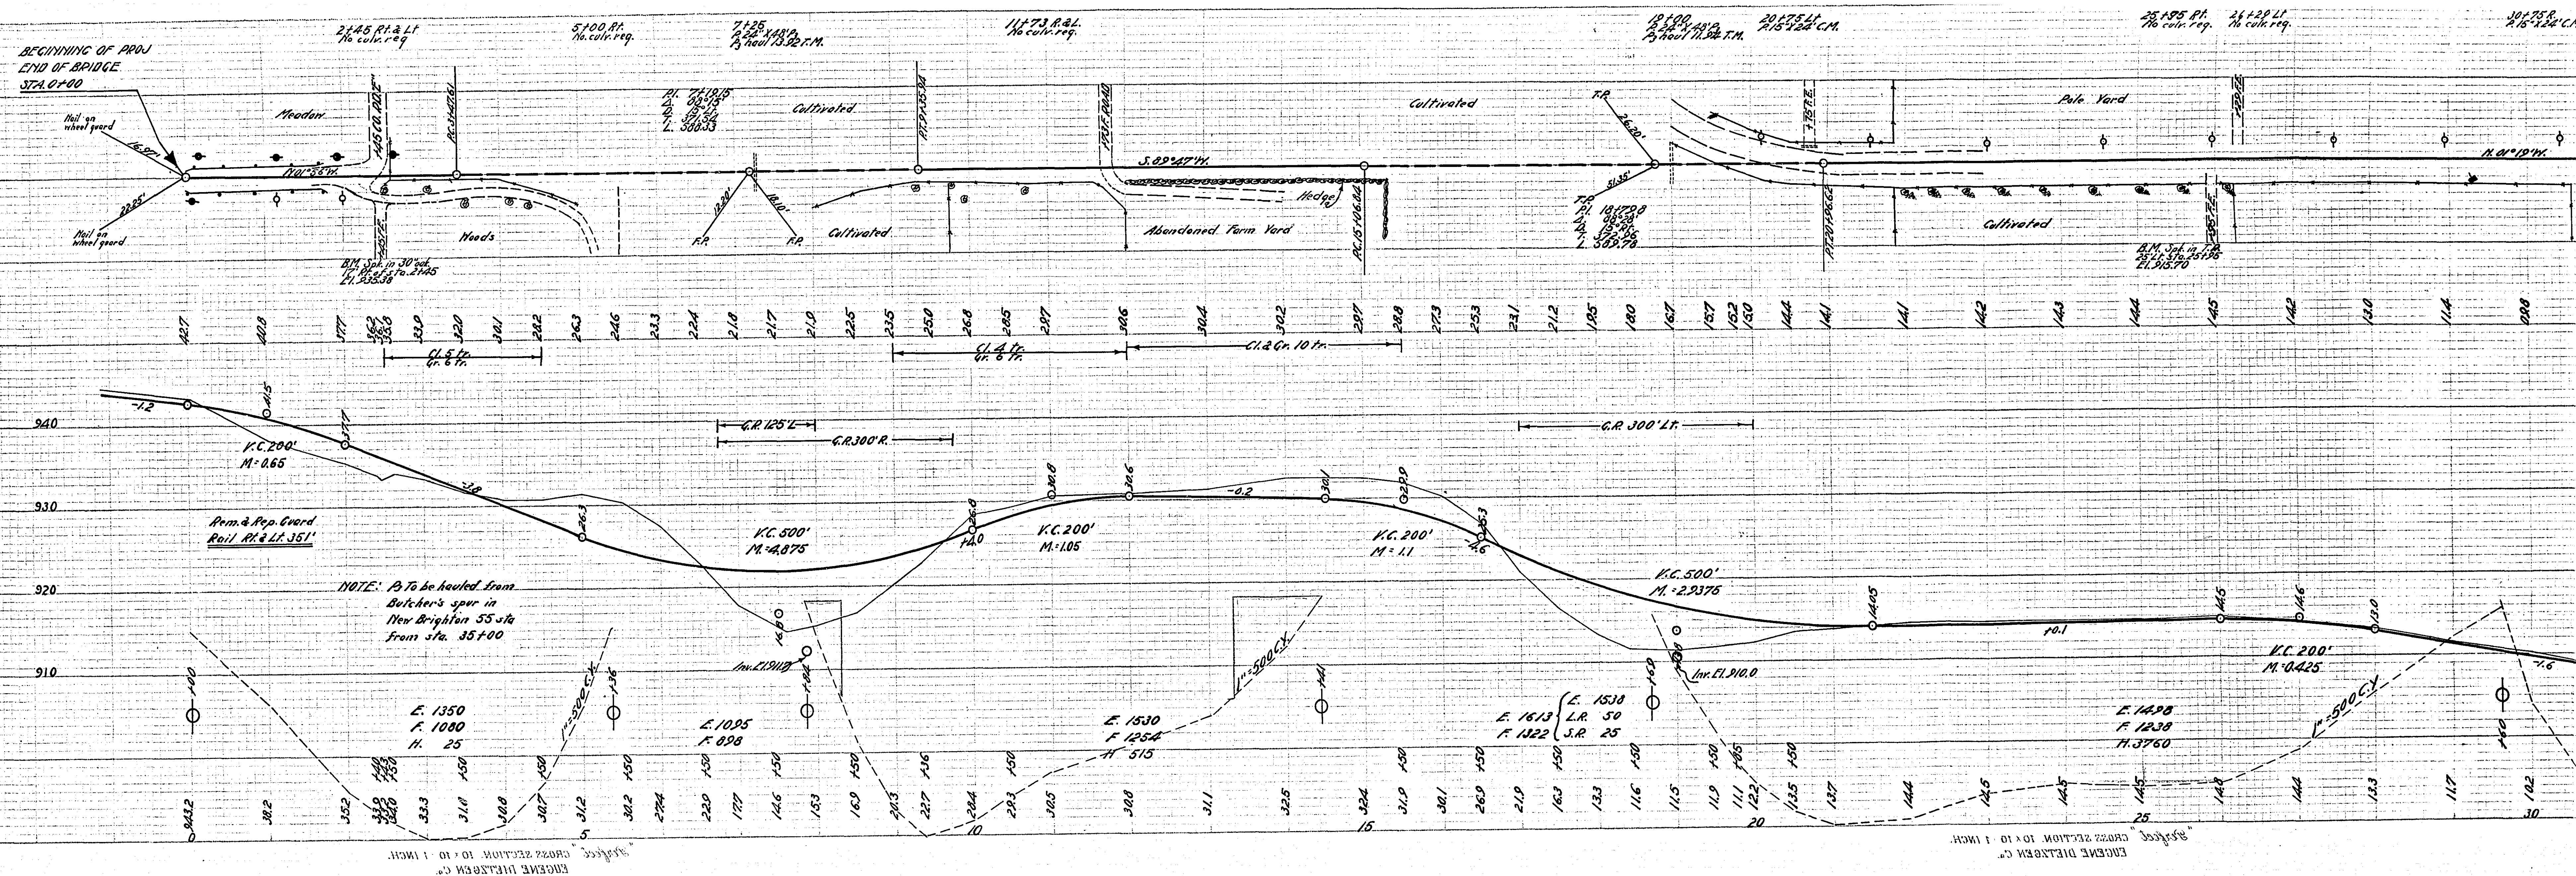

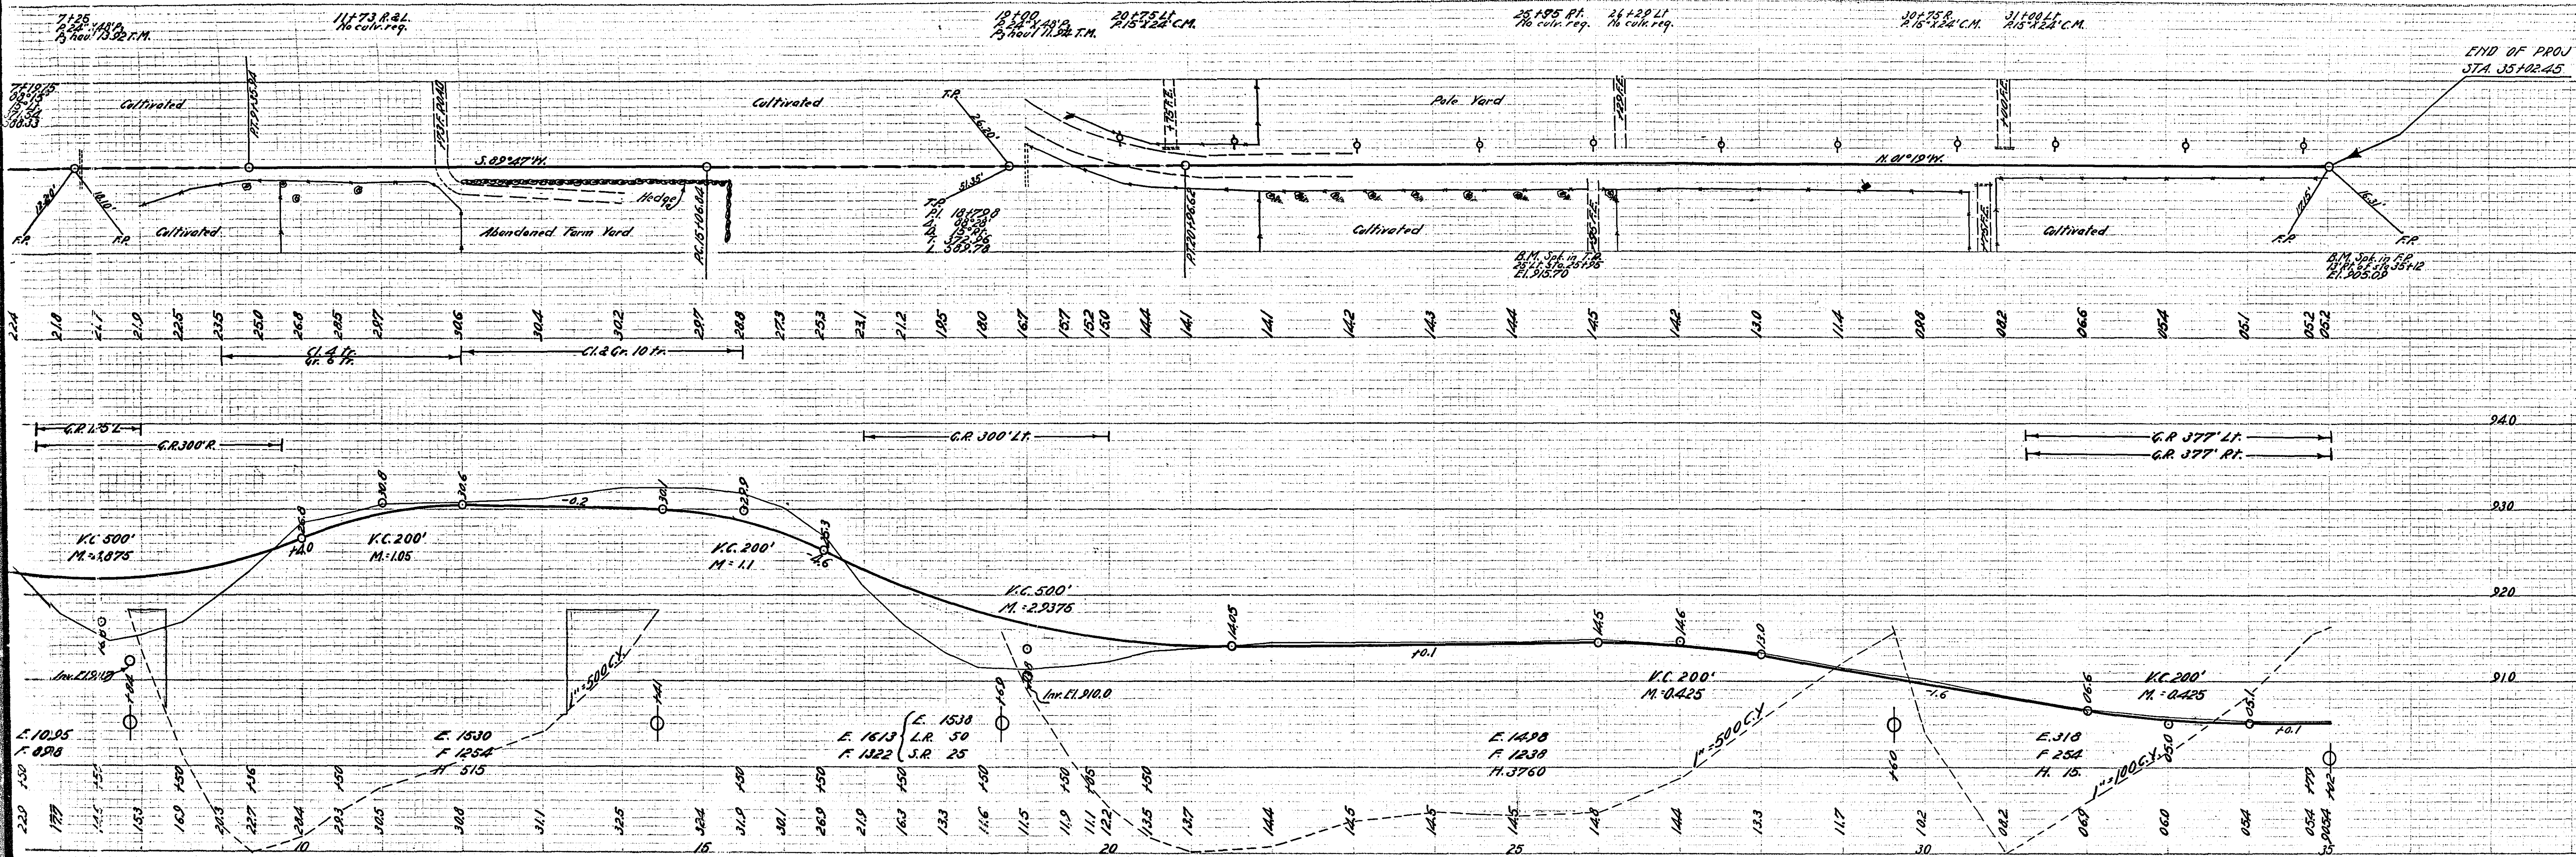

MILE ONE
ESTIMATED QUANTITIES
STA 0+00 TO STA 35+02.45

Clearing	Feet	19
Grubbing	"	22
Exc. Earth	Cu. Yds.	7329
" L.R.	"	50
" S.R.	"	25
" O.H.	"	4315
Install C.M. 15" Lin. St.		72
" Pz 24" " "		76
Hauling Pz	T.M.	2586
Rem. old guard rail Lin. ft.		351
Rep. " " " "		351
Guard rail (Cable) " "		1479
Guard rail Anchors Each		10

ENGINE DRAWING CO.
SECTION 10 x 10 INCHES
JAN 1 1911

27-05
ENGINE DRAWING CO.
SECTION 10 x 10 INCHES
JAN 1 1911
MICROFILMED
RAMSEY CO. ENGR