


OFFICE OF  
RAMSEY COUNTY ENGINEER  
**CONSTRUCTION PROFILE**  
**SILVER LAKE ROAD**  
FROM W. CO. LINE TO FAIRCHILD AVE.  
PROJ. 27-100

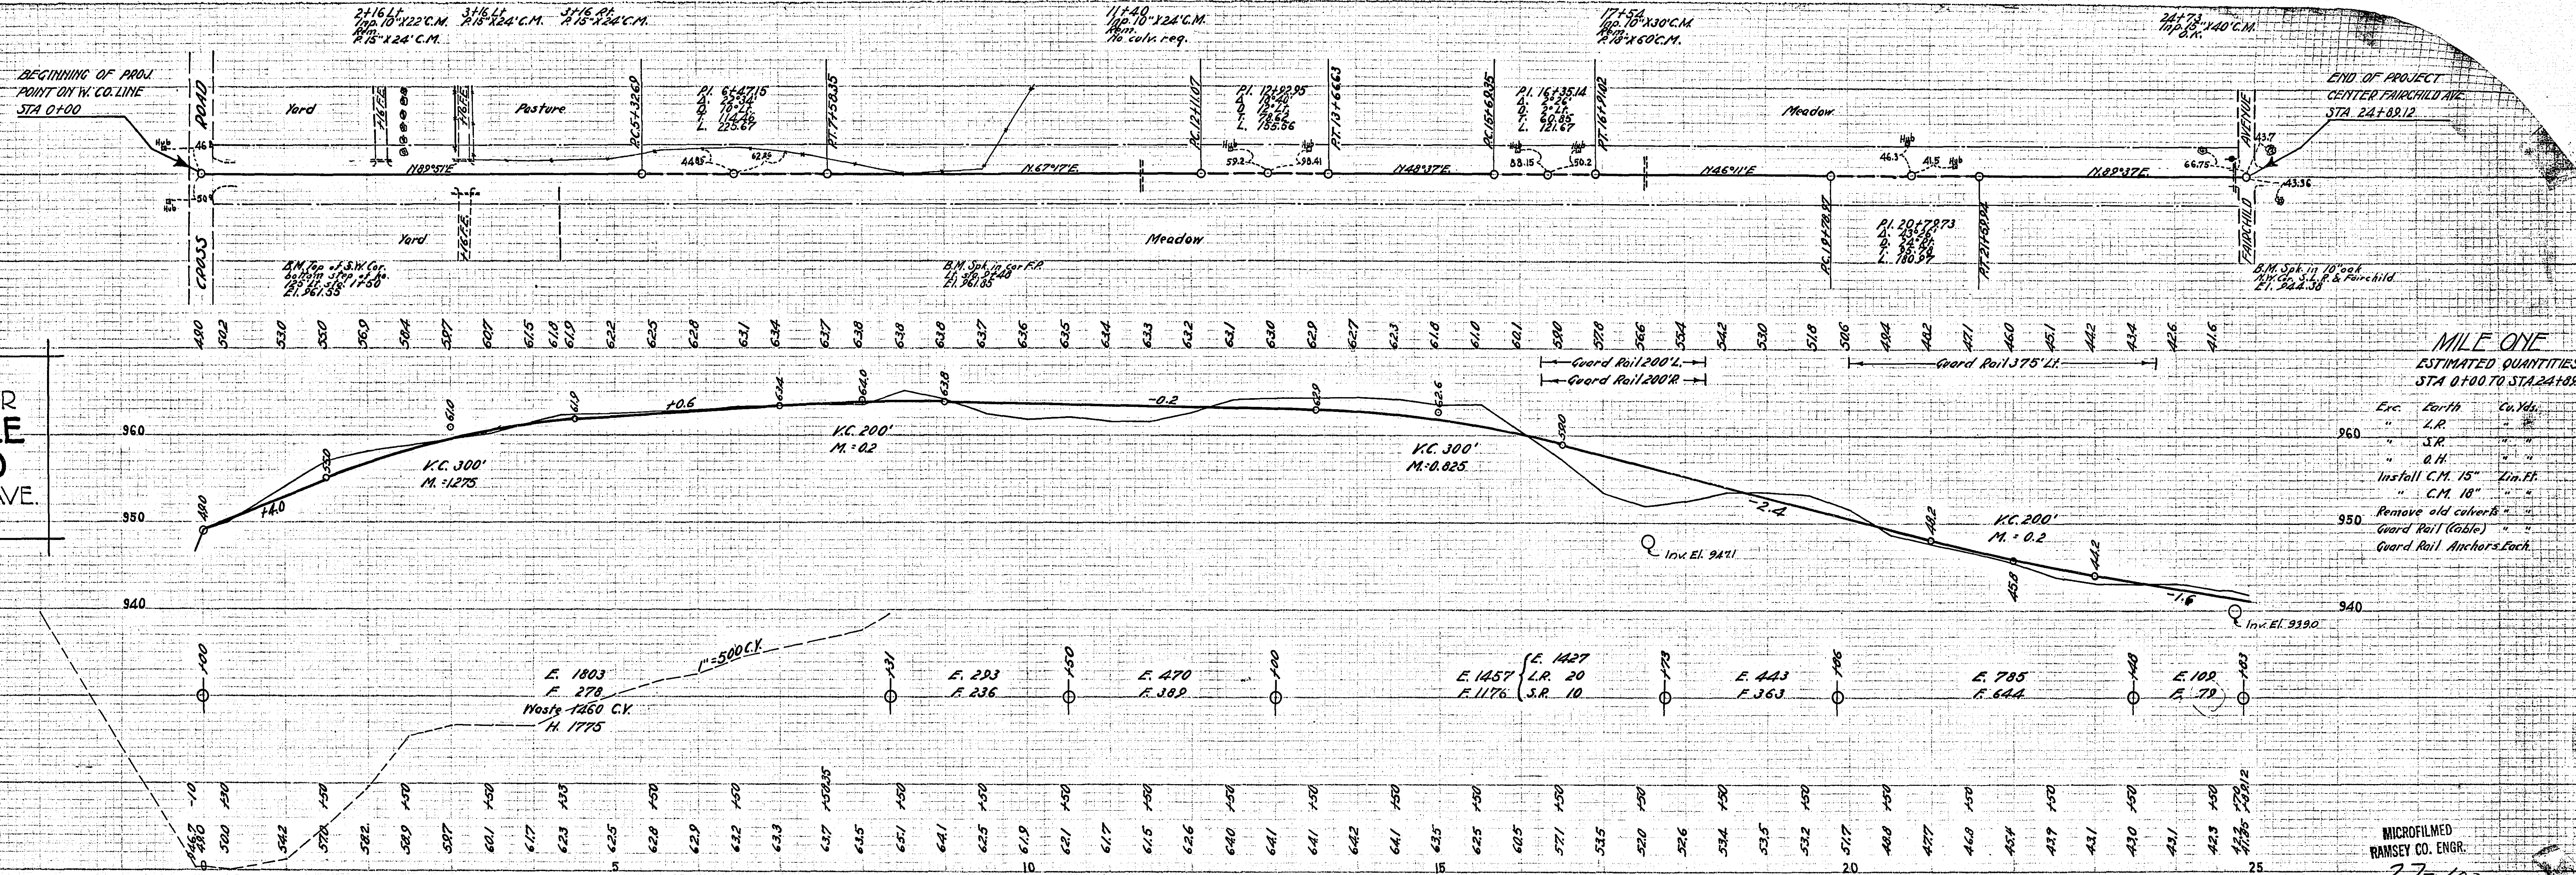

**MILE ONE**  
ESTIMATED QUANTITIES  
STA 0+00 TO STA 24+89.12

| Exc. | Earth                     | Cu. Yds. |  |
|------|---------------------------|----------|--|
| 960  | "                         | 5330     |  |
| "    | L.R.                      | 20       |  |
| "    | S.R.                      | 10       |  |
| "    | O.H.                      | 1775     |  |
| 950  | Install C.M. 15" Lin. Fl. | 72       |  |
| "    | " C.M. 18" " "            | 60       |  |
| "    | Remove old culverts " "   | 76       |  |
| "    | Guard Rail (Cable) " "    | 775      |  |
| "    | Guard Rail Anchors Each   | 6        |  |

MICROFILMED  
RAMSEY CO. ENGR.  
27-100