


TOPOGRAPHY	POSTED BY DATE	CHECKED BY DATE
UTILITIES	POSTED BY DATE	CHECKED BY DATE
PROFILE	POSTED BY DATE	CHECKED BY DATE

PARCEL NO. 14
COUNTY OF RAMSEY
CITY OF MAPLEWOOD

TEMPORARY CONSTRUCTION DONE 1981 S.A.P. 62-628-02

NOTE: DISPOSITION OF PARK EQUIPMENT TO BE DONE BY OTHERS.

BEGIN PROJ. STA. 8+33
S.A.P. No. 62-628-04
BEGIN CONCRETE PAVEMENT
REMOVAL STA. 8+72

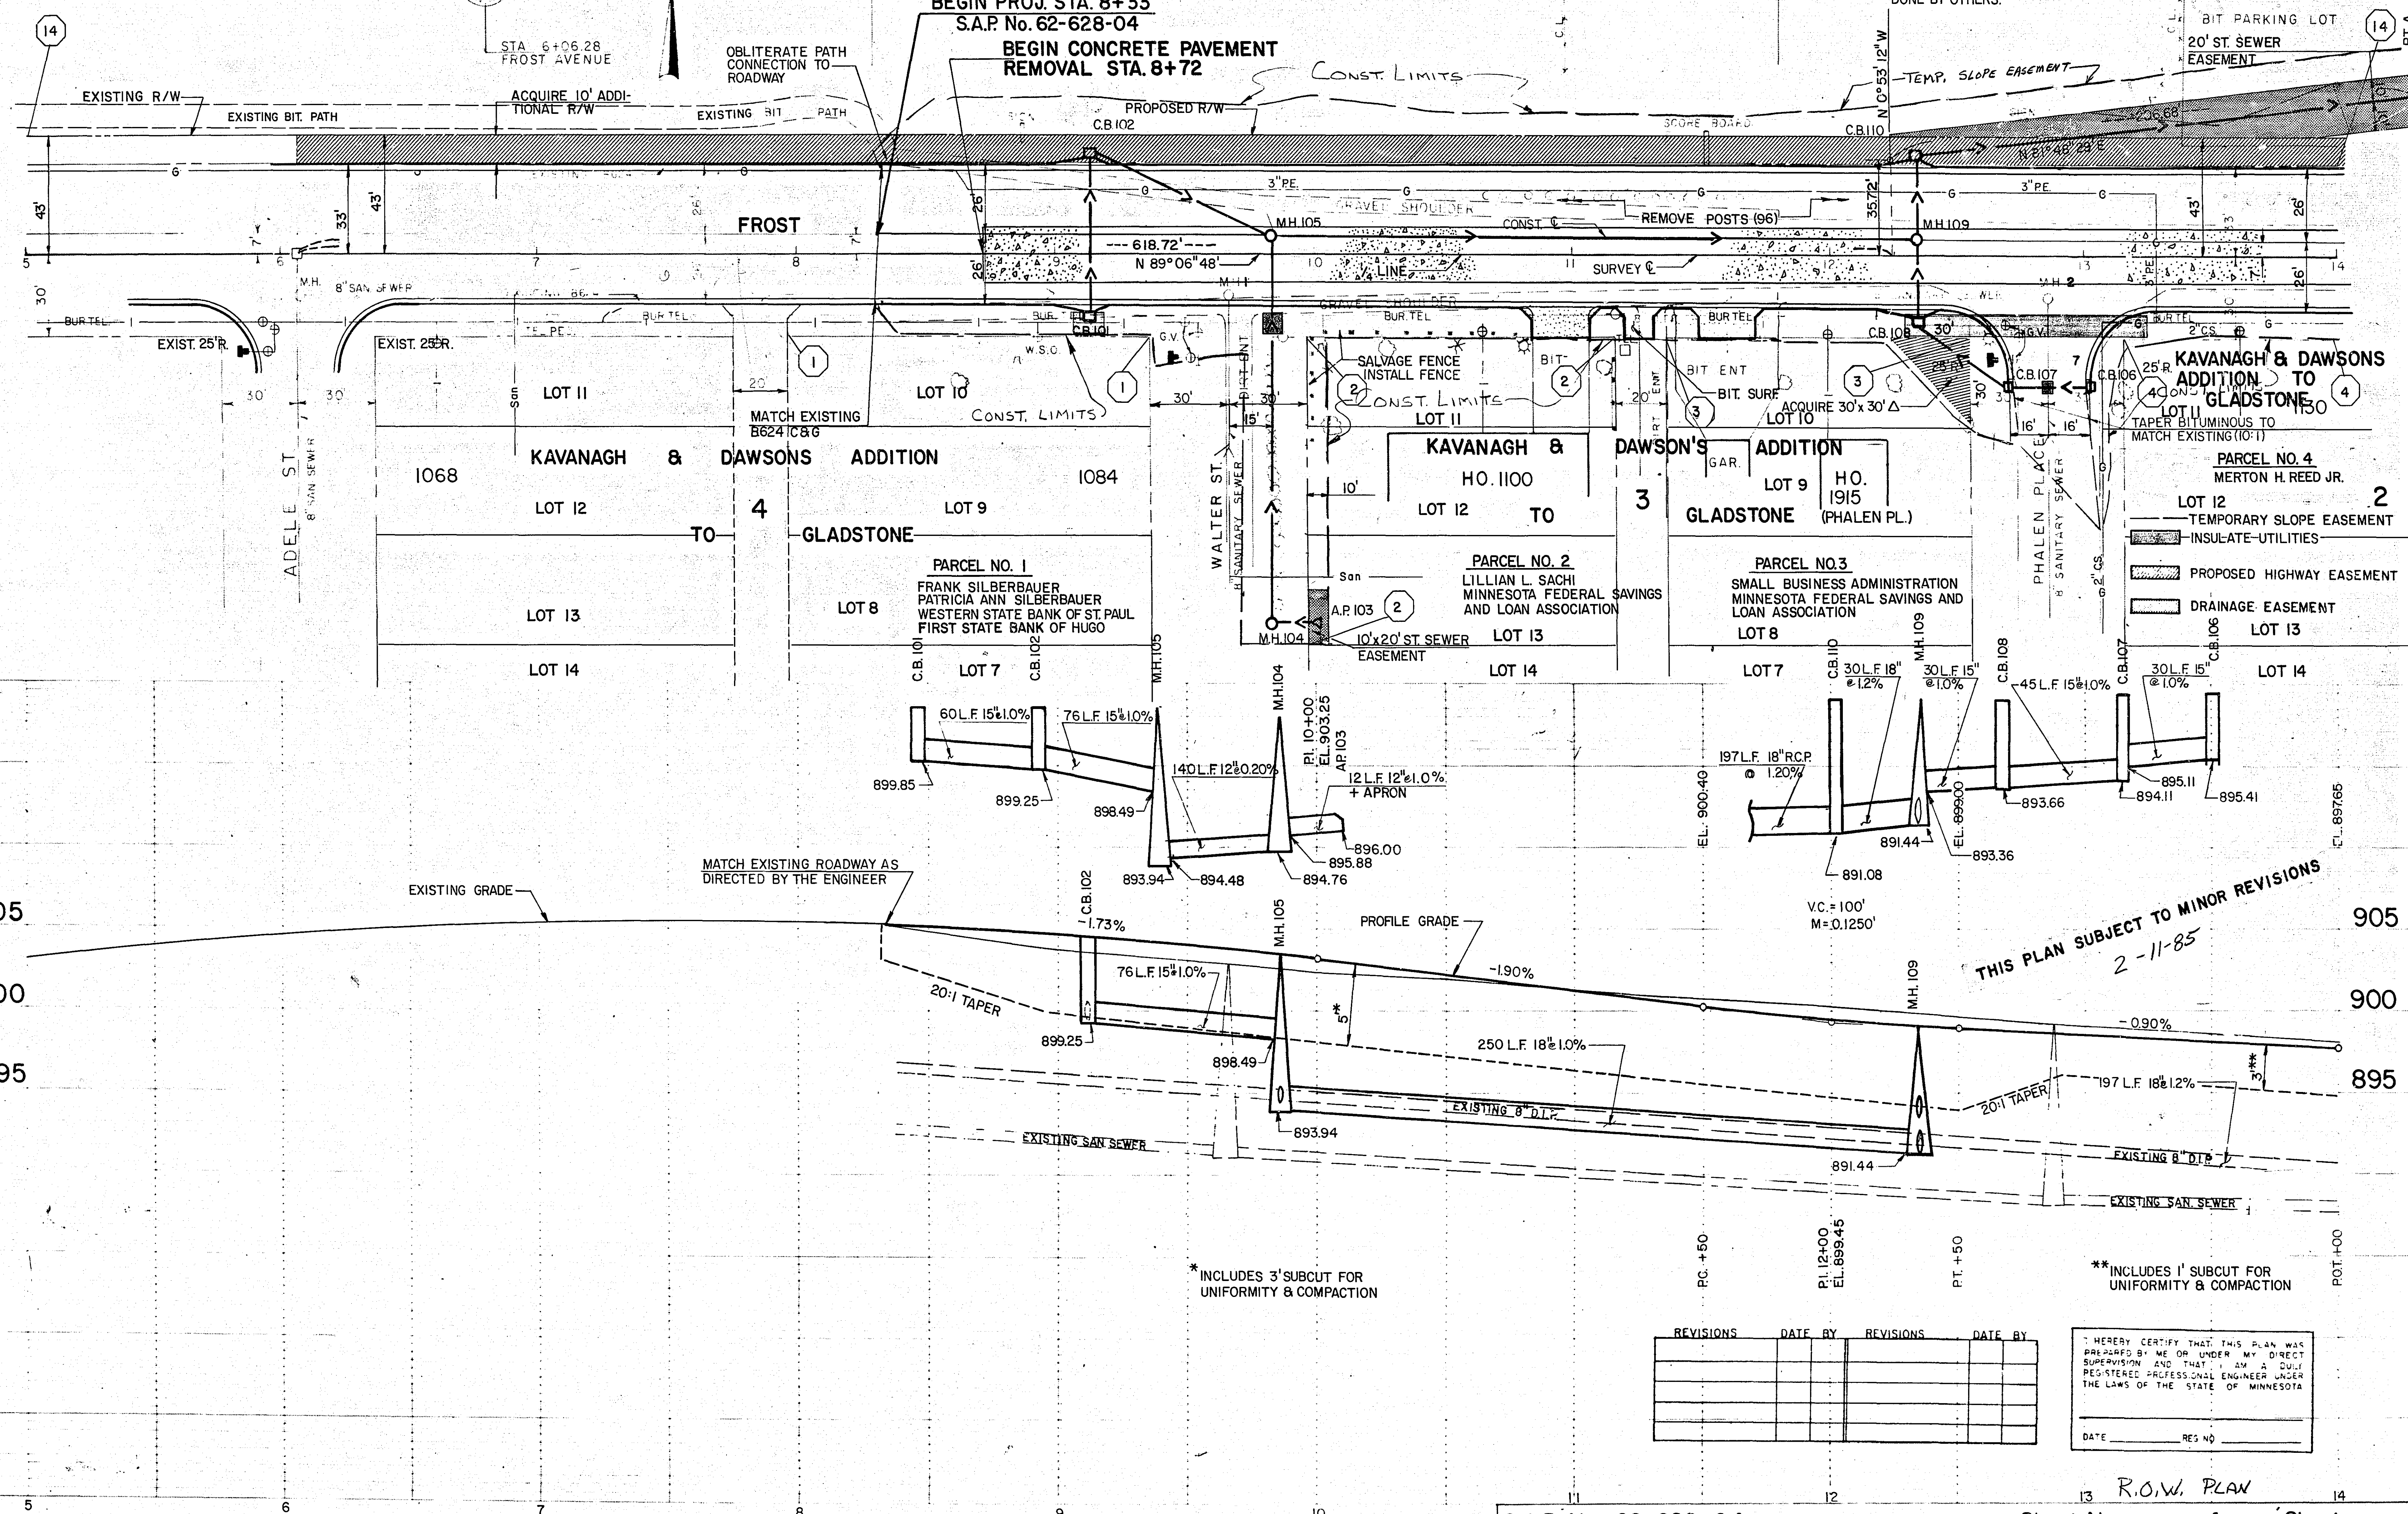

THIS PLAN SUBJECT TO MINOR REVISIONS
2-11-85

*INCLUDES 3' SUBCUT FOR
UNIFORMITY & COMPACTION

**INCLUDES 1' SUBCUT FOR
UNIFORMITY & COMPACTION

REVISIONS	DATE	BY	REVISIONS	DATE	BY

I HEREBY CERTIFY THAT THIS PLAN WAS
PREPARED BY ME OR UNDER MY DIRECT
SUPERVISION AND THAT I AM A QUALIFIED
REGISTERED PROFESSIONAL ENGINEER UNDER
THE LAWS OF THE STATE OF MINNESOTA
DATE _____ REG. NO. _____

S.A.P. No. 62-628-04

27-102 Sheet No. 1 of 12 Sheets

PARCEL NO. 14
COUNTY OF RAMSEY
CITY OF MAPLEWOOD



NOTE: DISPOSITION OF PARK EQUIPMENT
TO BE DONE BY OTHERS.

CURVE No. 2
 P.I. STA. 20+00
 $\Delta = 1^\circ 09'$
 $D = 1^\circ$
 $L = 115'$
 $T = 57.51'$
 $R = 5729.58'$

PARCEL NO.15
EDWARD KUHLMAN
NORTHLAND MORTGAGE CO
FIRST MERCHANTS STATE
BANK OF ST. PAUL


PARCEL NO. 16
JOHN W. BLAKE JR.
WESTERN STATE BANK
OF ST. PAUL

PARCEL NO. 17

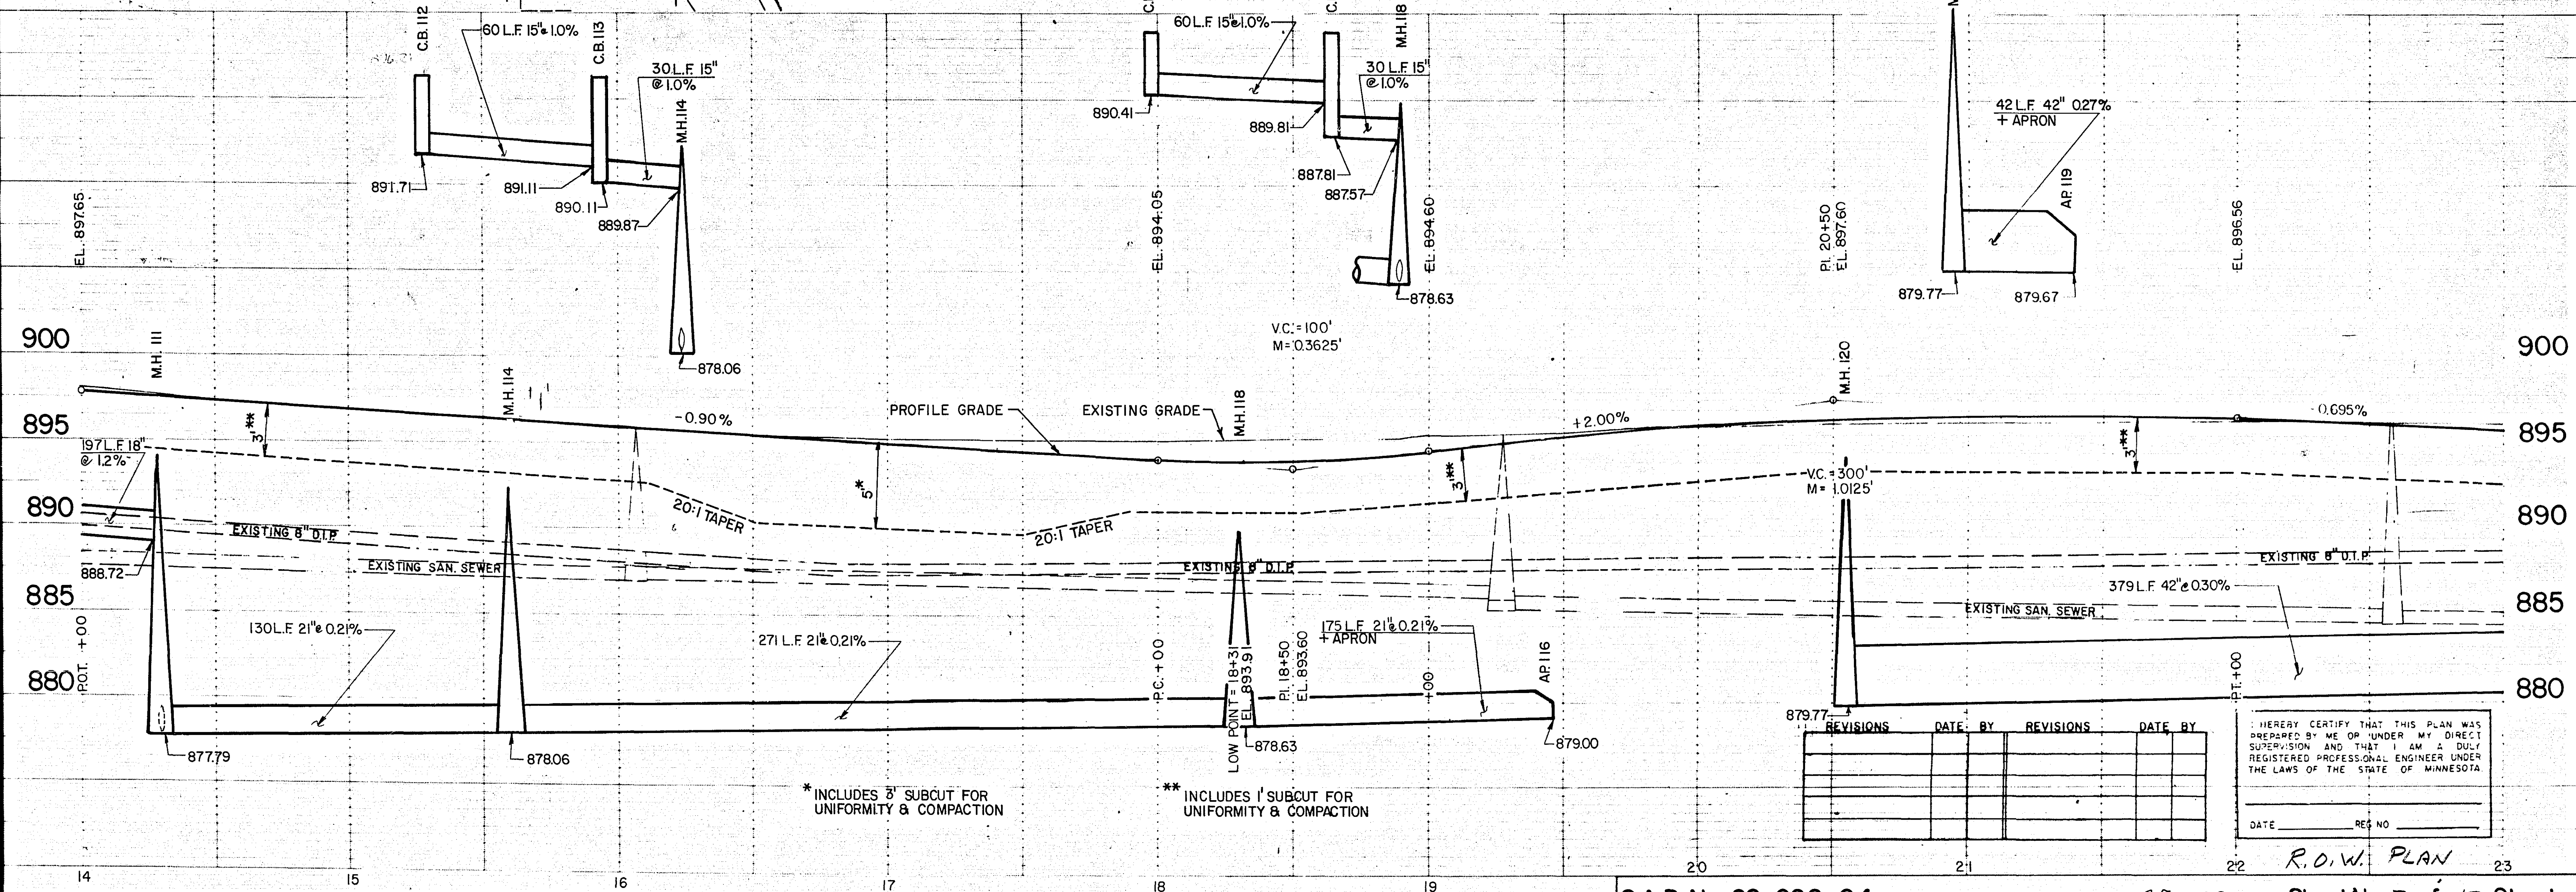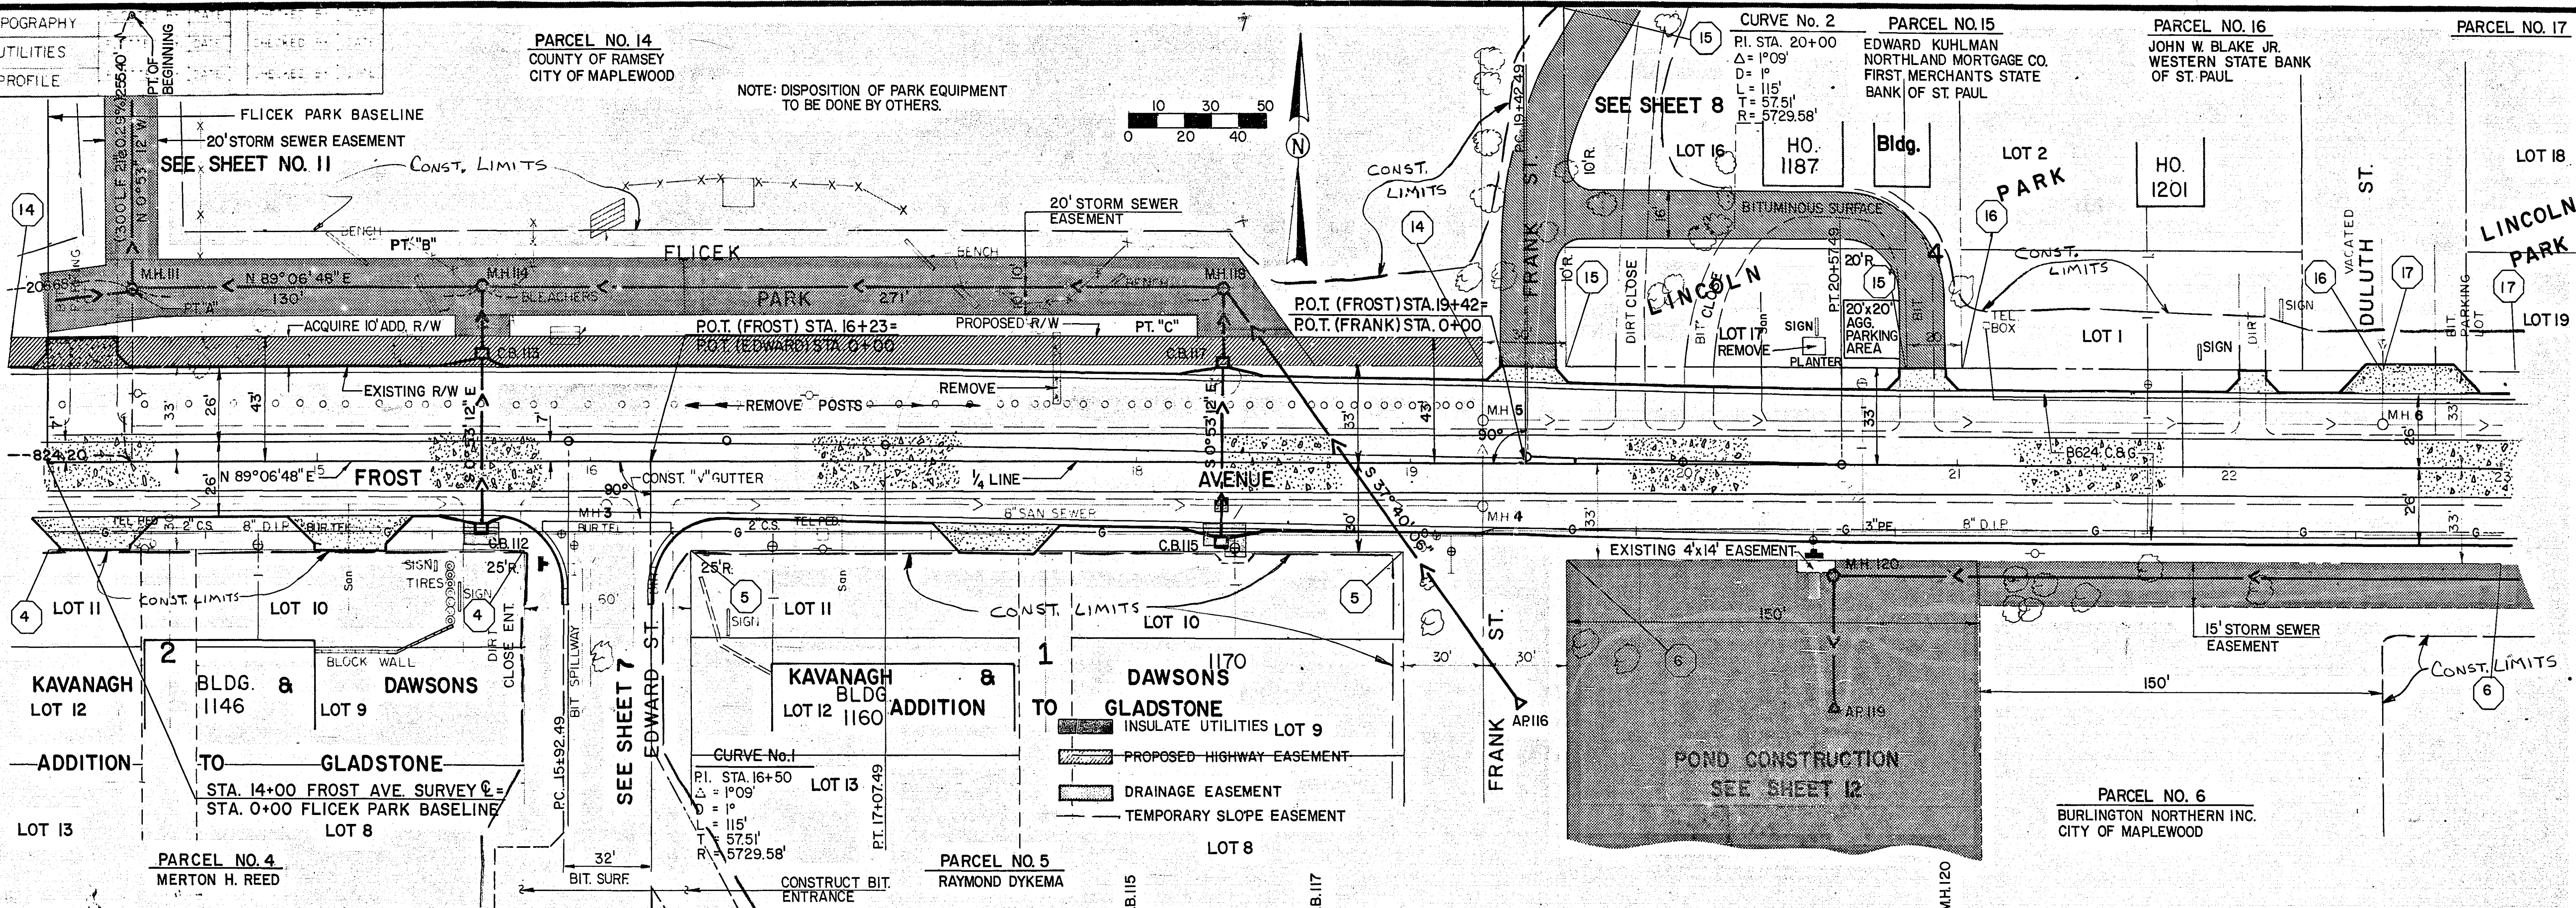

I HEREBY CERTIFY THAT THIS PLAN WAS PREPARED BY ME OR UNDER MY DIRECT SUPERVISION AND THAT I AM A DULY REGISTERED PROFESSIONAL ENGINEER UNDER THE LAWS OF THE STATE OF MINNESOTA

DATE _____ REG NO _____
R.O.W. PLAN

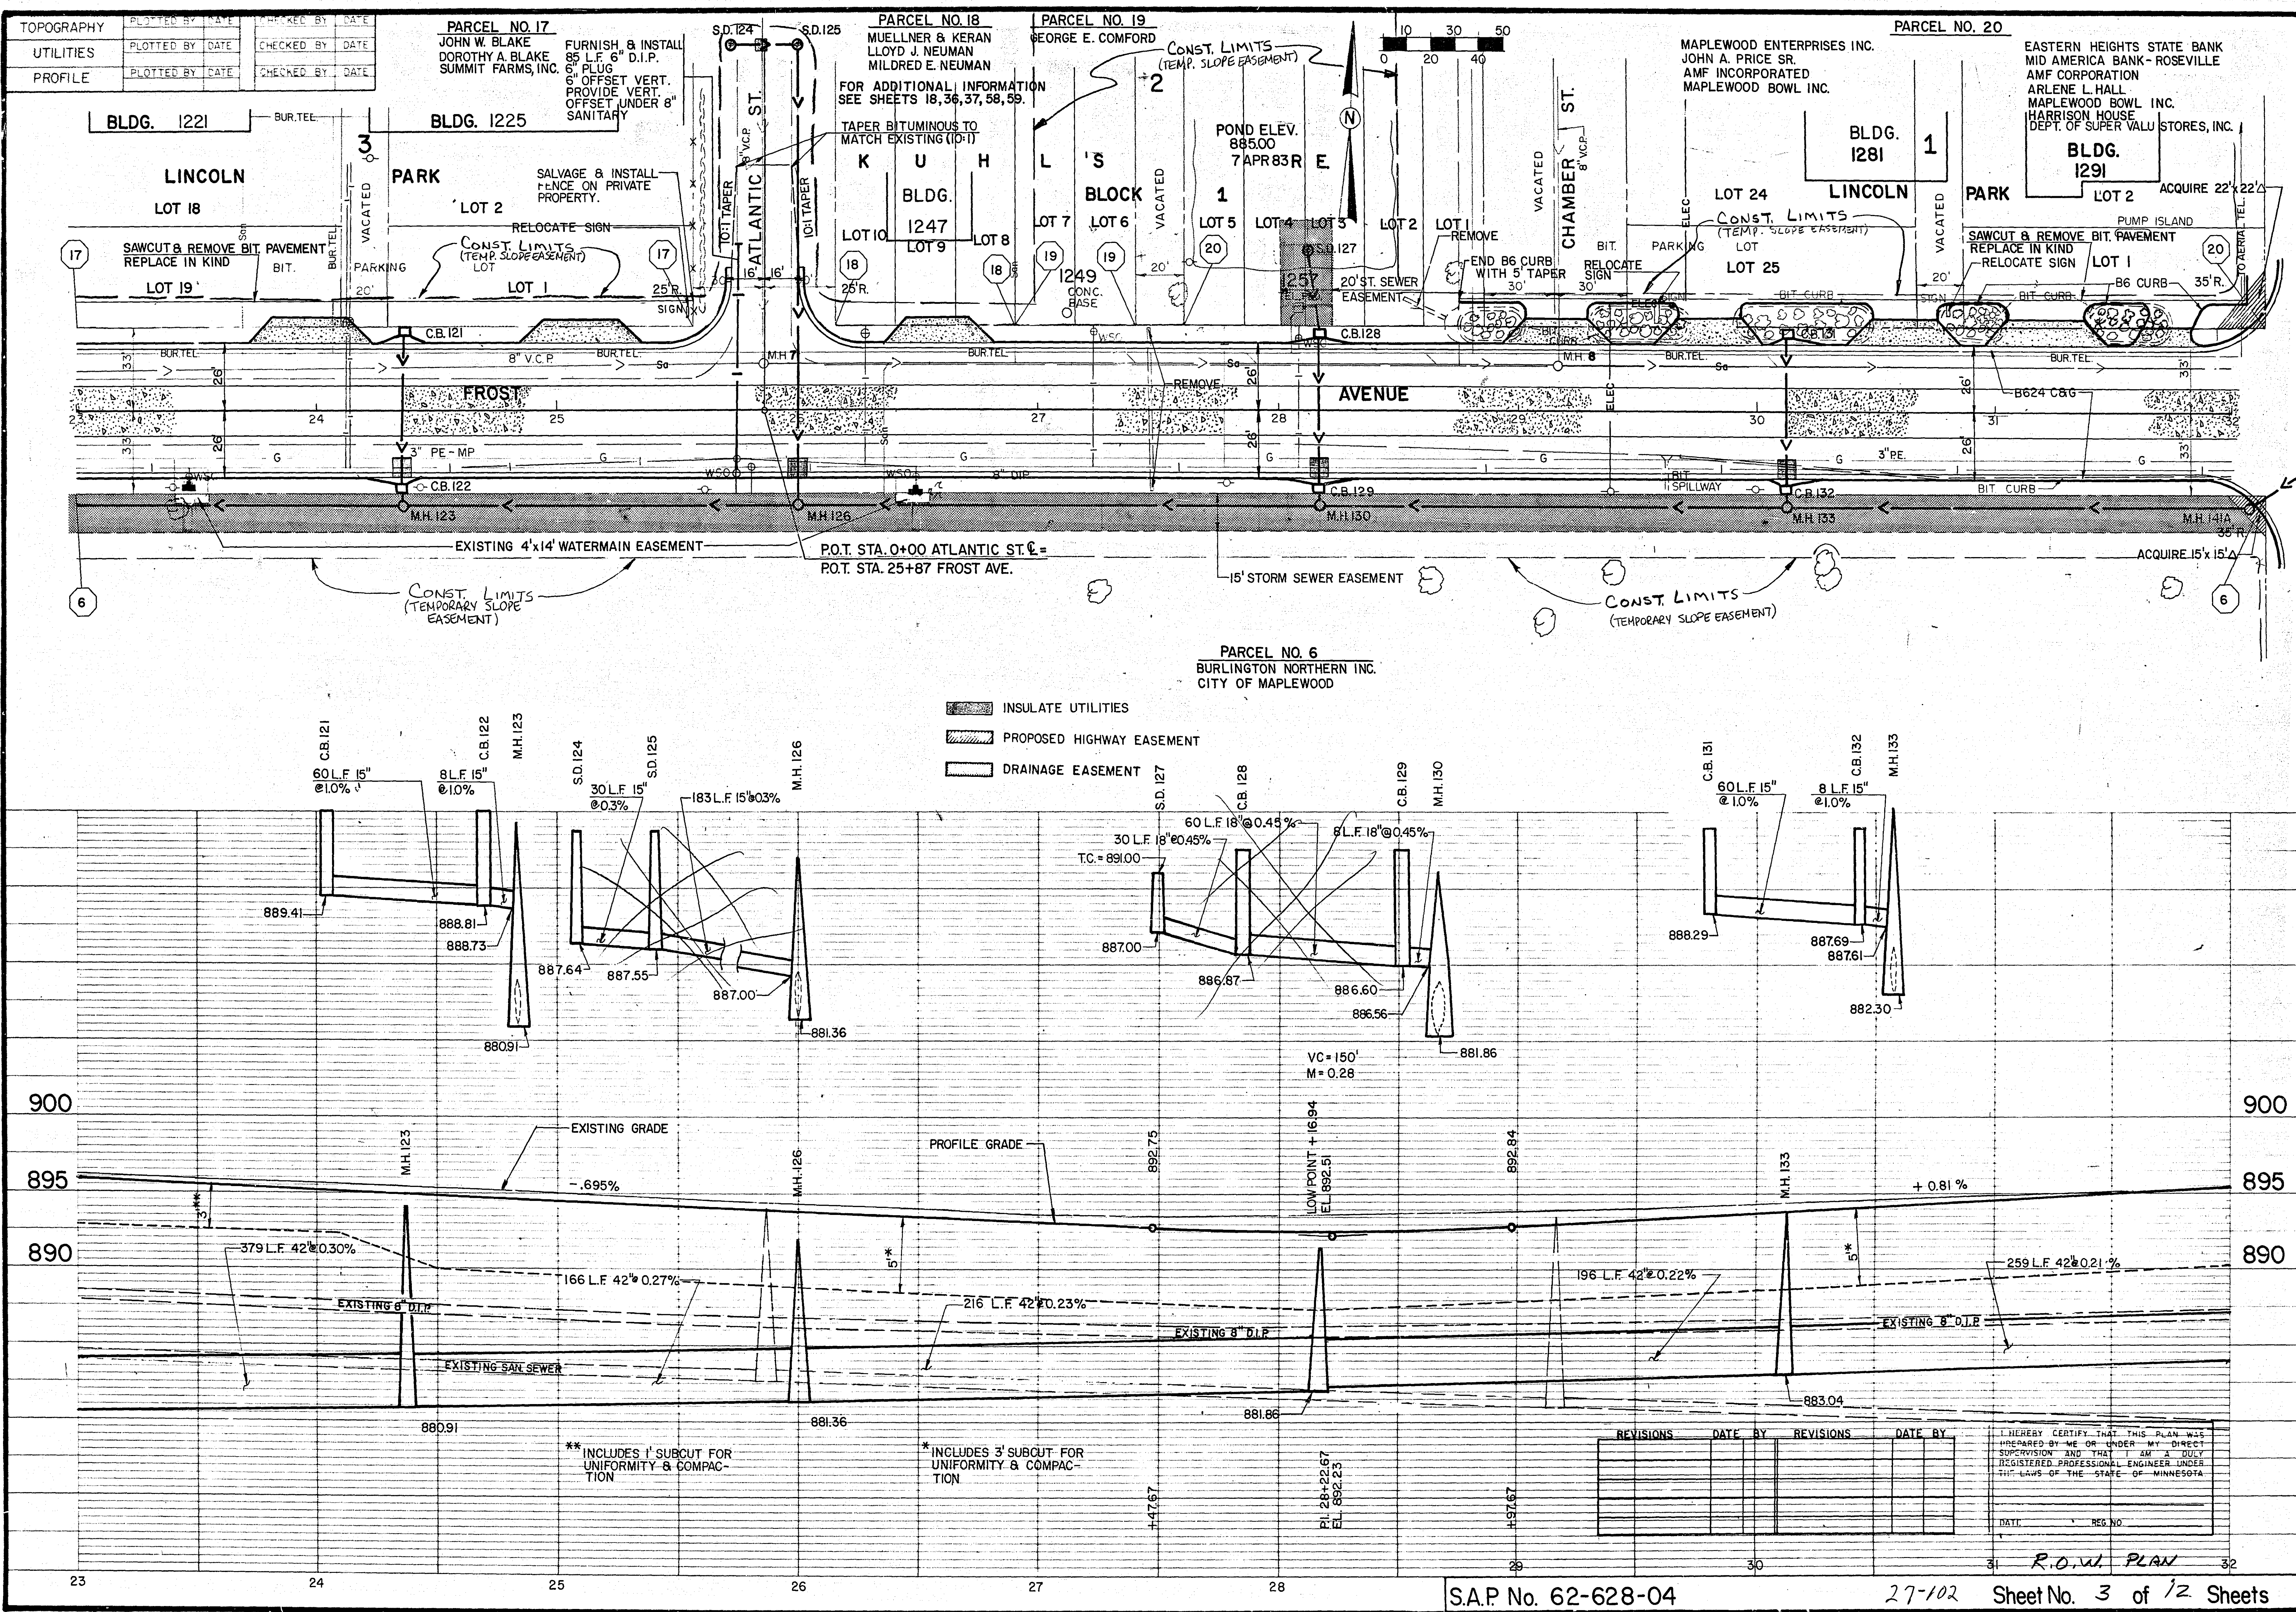

TOPOGRAPHY	PLOTTED BY DATE	CHECKED BY DATE
UTILITIES	PLOTTED BY DATE	CHECKED BY DATE
PROFILE	PLOTTED BY DATE	CHECKED BY DATE

PARCEL NO. 17
JOHN W. BLAKE
DOROTHY A. BLAKE
SUMMIT FARMS, INC.
FURNISH & INSTALL
85' L.F. 6" D.I.P.
6" PLUG
6" OFFSET VERT.
PROVIDE VERT.
OFFSET UNDER 8"
SANITARY

PARCEL NO. 18
MUELLNER & KERAN
LLOYD J. NEUMAN
MILDRED E. NEUMAN
FOR ADDITIONAL INFORMATION
SEE SHEETS 18, 36, 37, 58, 59.
TAPER BITUMINOUS TO
MATCH EXISTING (10-1)

PARCEL NO. 19
GEORGE E. COMFORD

PARCEL NO. 20


MAPLEWOOD ENTERPRISES INC.
JOHN A. PRICE SR.
AMF INCORPORATED
MAPLEWOOD BOWL INC.

EASTERN HEIGHTS STATE BANK
MID AMERICA BANK - ROSEVILLE
AMF CORPORATION
ARLENE L. HALL
MAPLEWOOD BOWL INC.
HARRISON HOUSE
DEPT. OF SUPER VALU STORES, INC.

- INSULATE UTILITIES
- PROPOSED HIGHWAY EASEMENT
- DRAINAGE EASEMENT

REVISIONS	DATE	BY	REVISIONS	DATE	BY



I HEREBY CERTIFY THAT THIS PLAN WAS
PREPARED BY ME OR UNDER MY DIRECT
SUPERVISION AND THAT I AM A DULY
REGISTERED PROFESSIONAL ENGINEER UNDER
THE LAWS OF THE STATE OF MINNESOTA
DATE: REG. NO.

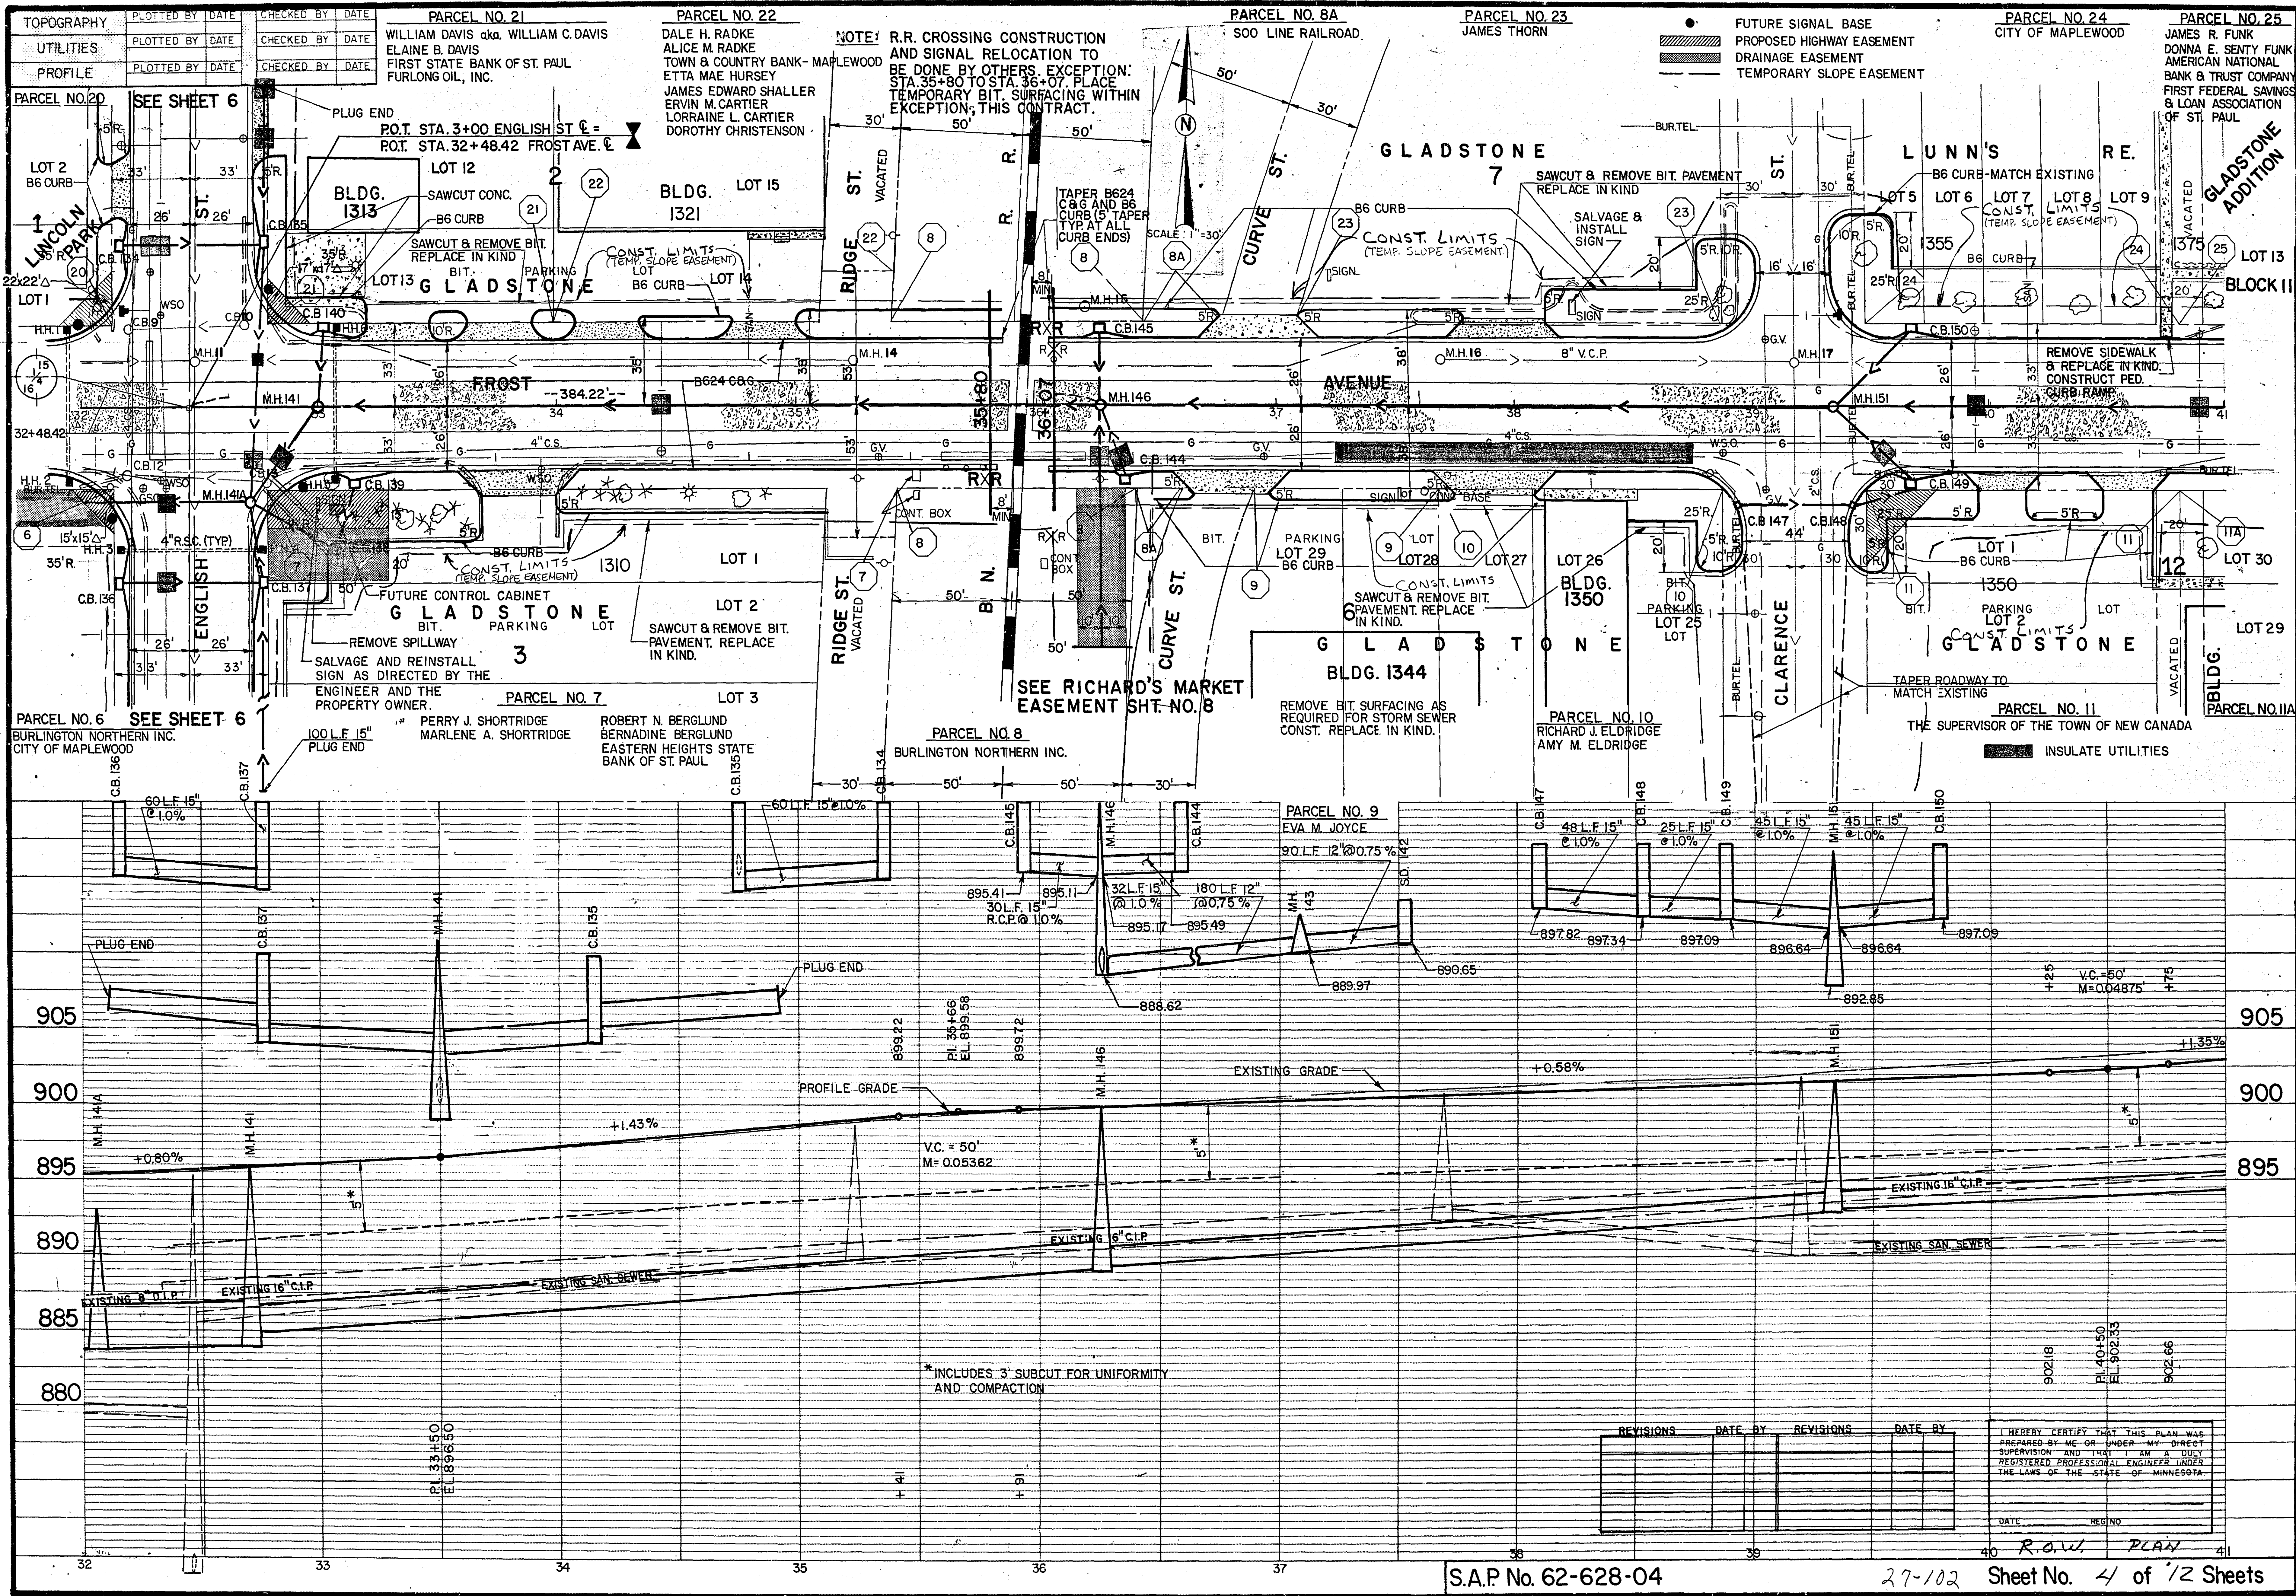

S.A.P. No. 62-628-04

27-102 Sheet No. 4 of 12 Sheets

TOPOGRAPHY	PLOTTED BY	DATE	CHECKED BY	DATE
UTILITIES	PLOTTED BY	DATE	CHECKED BY	DATE
PROFILE	PLOTTED BY	DATE	CHECKED BY	DATE

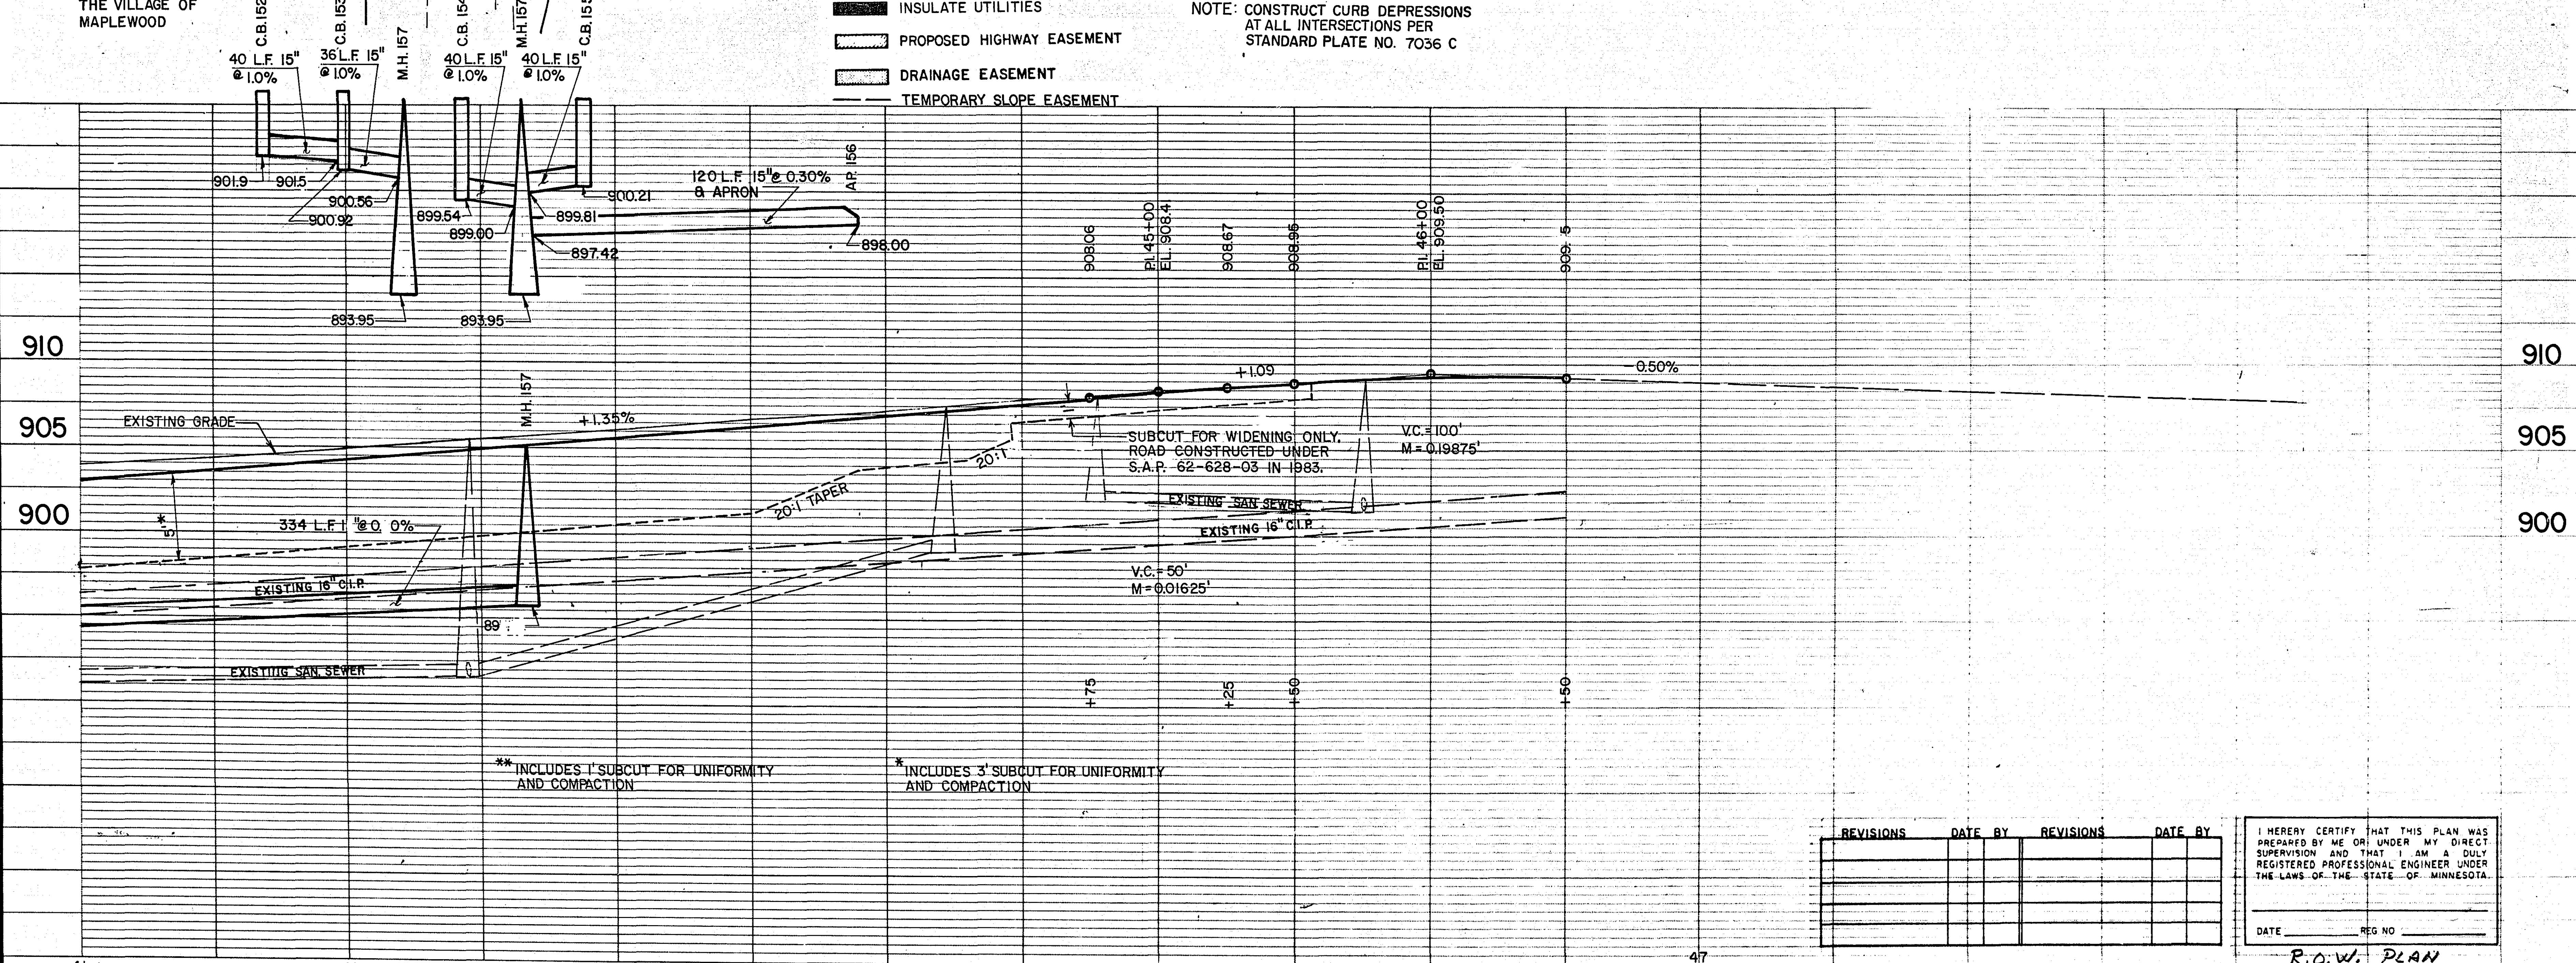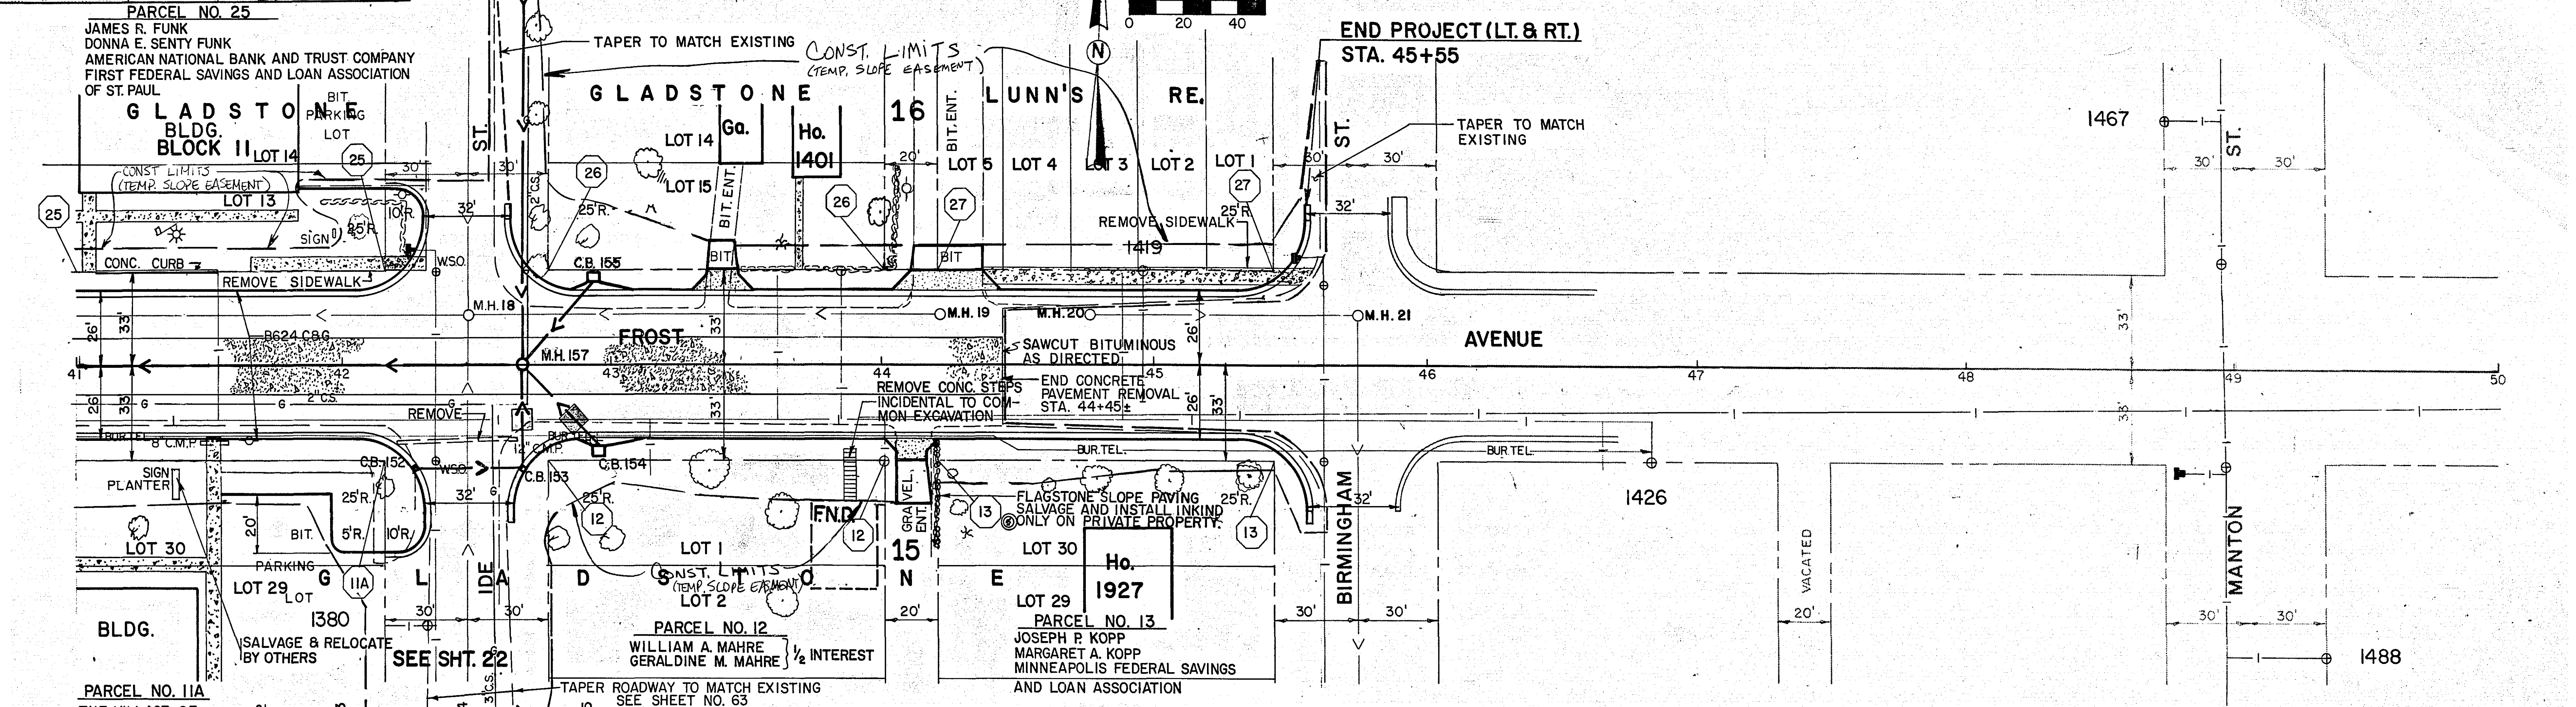

REVISIONS	DATE	BY	REVISIONS	DATE	BY

I HEREBY CERTIFY THAT THIS PLAN WAS PREPARED BY ME OR UNDER MY DIRECT SUPERVISION AND THAT I AM A DULY REGISTERED PROFESSIONAL ENGINEER UNDER THE LAWS OF THE STATE OF MINNESOTA.

DATE _____ REG. NO. _____


R.O.W. PLAN

TOPOGRAPHY	PLOTTED BY	DATE	CHECKED BY	DATE
UTILITIES	PLOTTED BY	DATE	CHECKED BY	DATE
PROFILE	PLOTTED BY	DATE	CHECKED BY	DATE

PARCEL NO. 6
BURLINGTON NORTHERN INC.
CITY OF MAPLEWOOD

PARCEL NO. 20
MAPLEWOOD ENTERPRISES INC.
JOHN A. PRICE SR.
AMF INCORPORATED
MAPLEWOOD BOWL INC.

EASTERN HEIGHTS STATE BANK
MIDAMERICA BANK-ROSEVILLE
AMF CORPORATION
ARLENE L. HALL
MAPLEWOOD BOWL INC.
HARRISON HOUSE
DEPT. OF SUPER VALU STORES, INC.

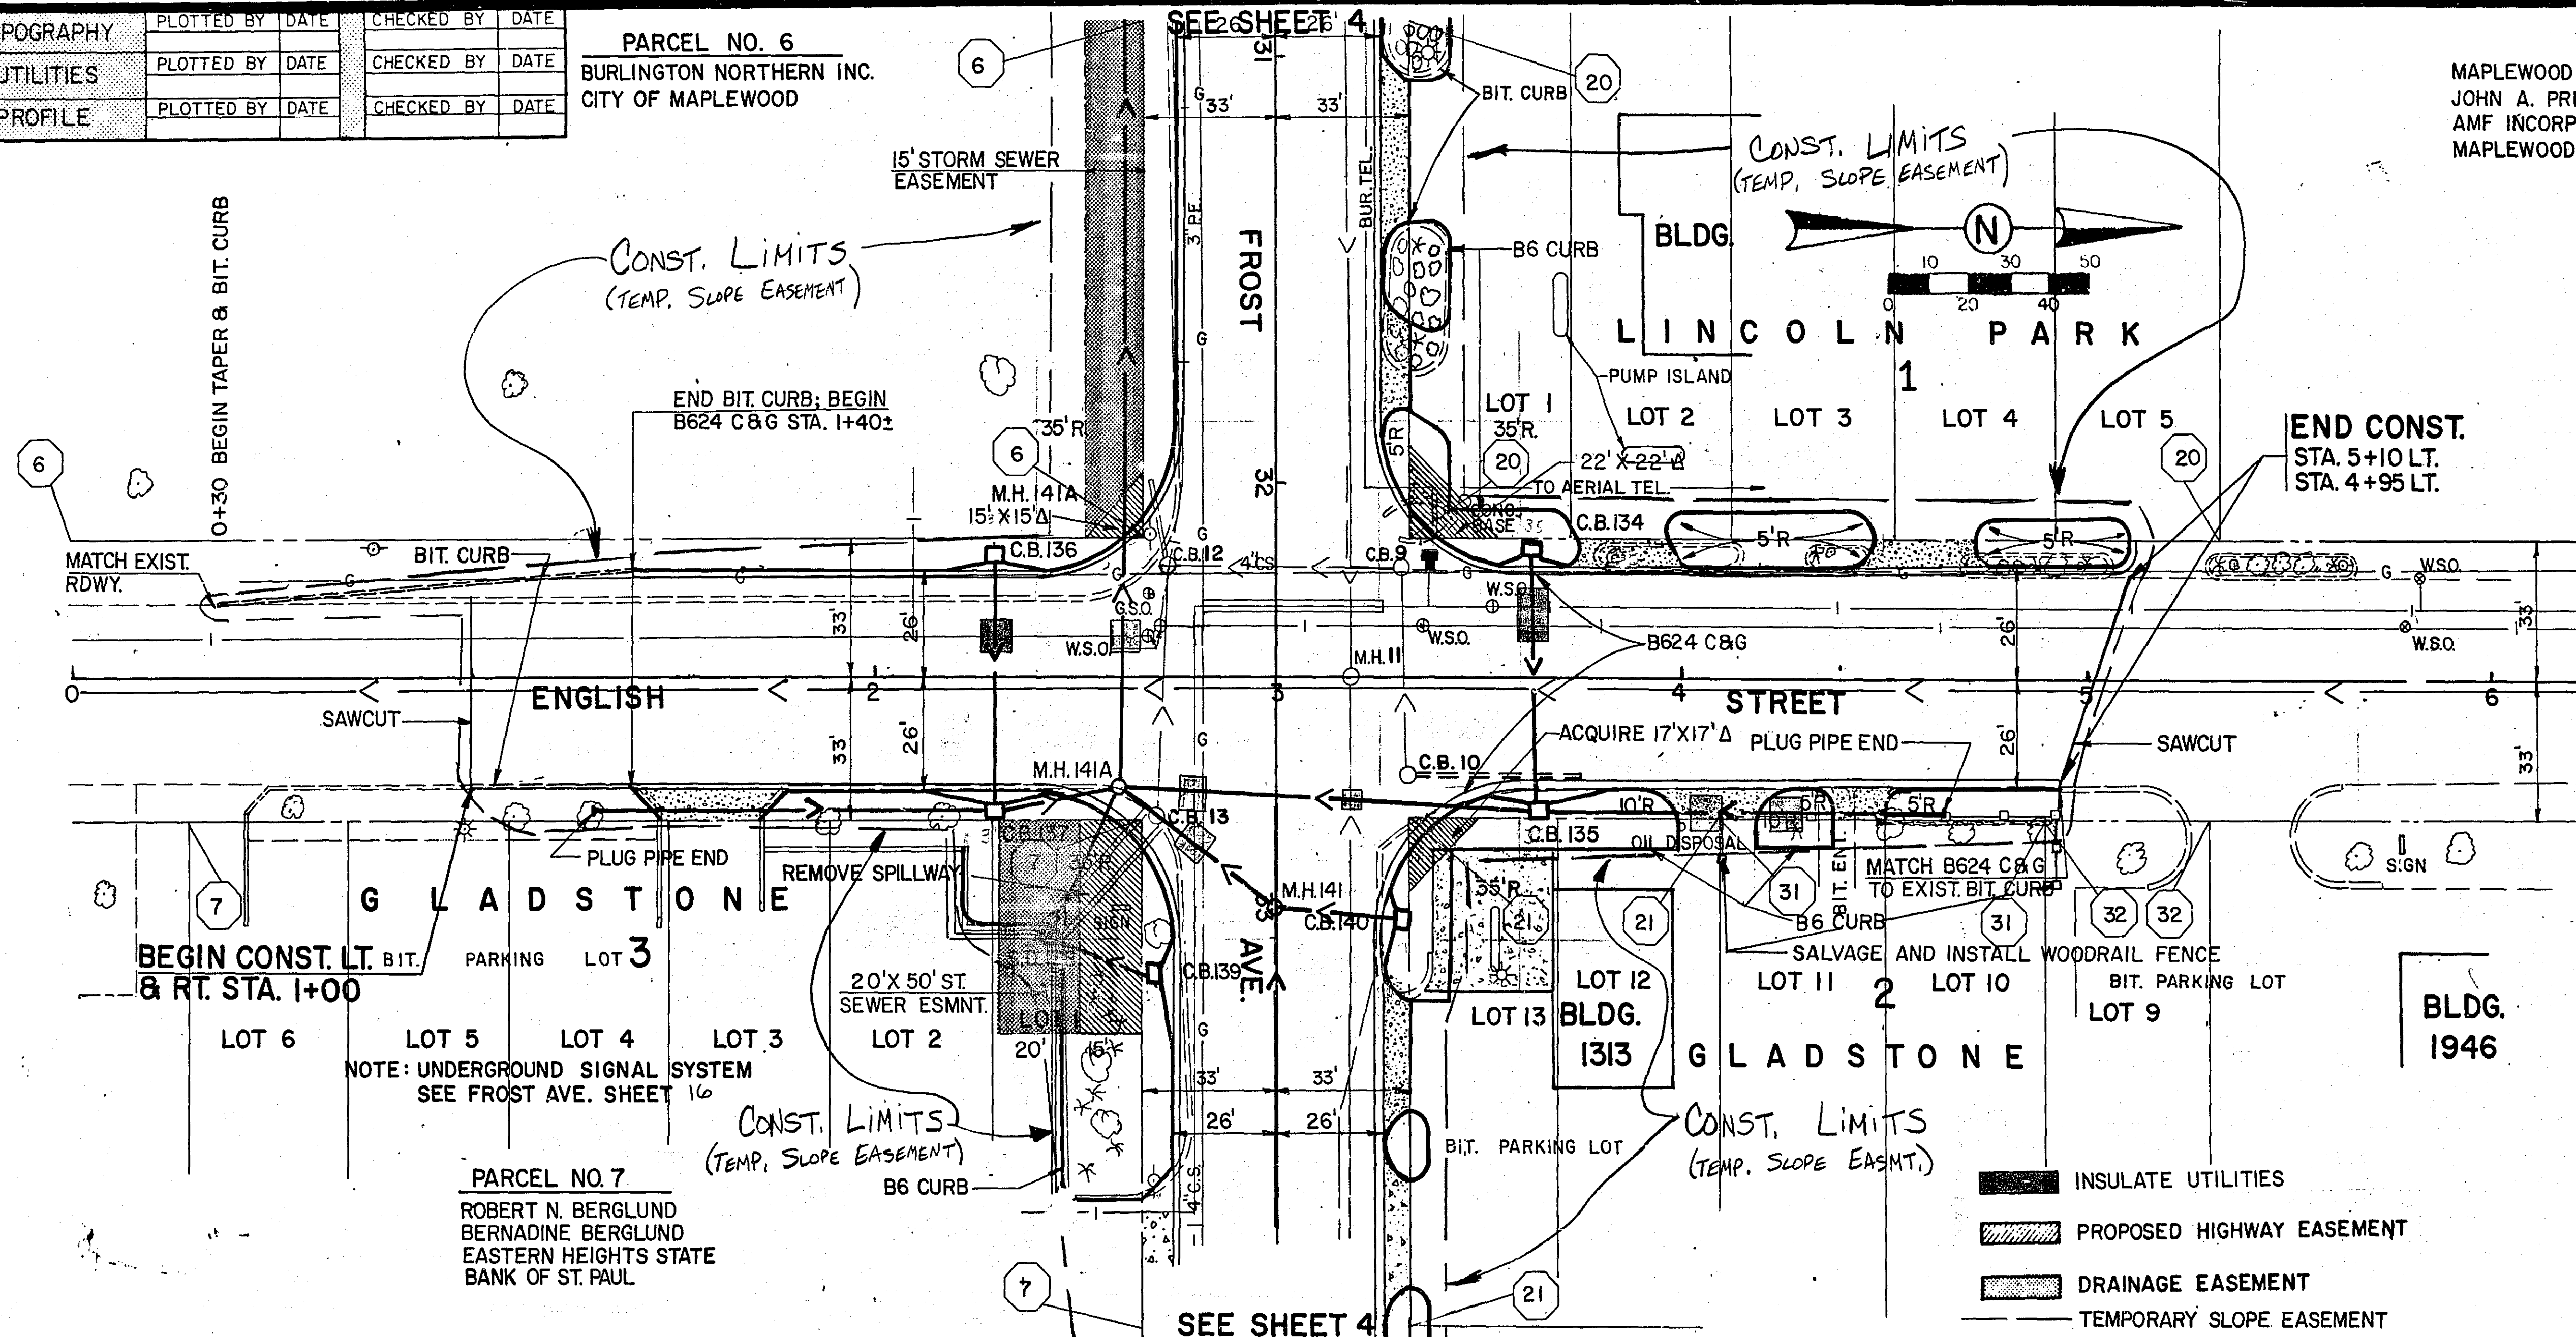


PARCEL NO. 7
ROBERT N. BERGLUND
BERNADINE BERGLUND
EASTERN HEIGHTS STATE
BANK OF ST. PAUL

PARCEL NO. 21
WILLIAM DAVIS aka WILLIAM C. DAVIS
ELAINE B. DAVIS
FIRST STATE BANK OF ST. PAUL
FURLONG OIL, INC.

PARCEL NO. 31
JOHN E. OLSON
IONE M. OLSON

PARCEL NO. 32
PAYNE AVENUE LODGE NO. 963
LOYAL ORDER OF MOOSE, INC.
FIRST BANK OF ST. PAUL

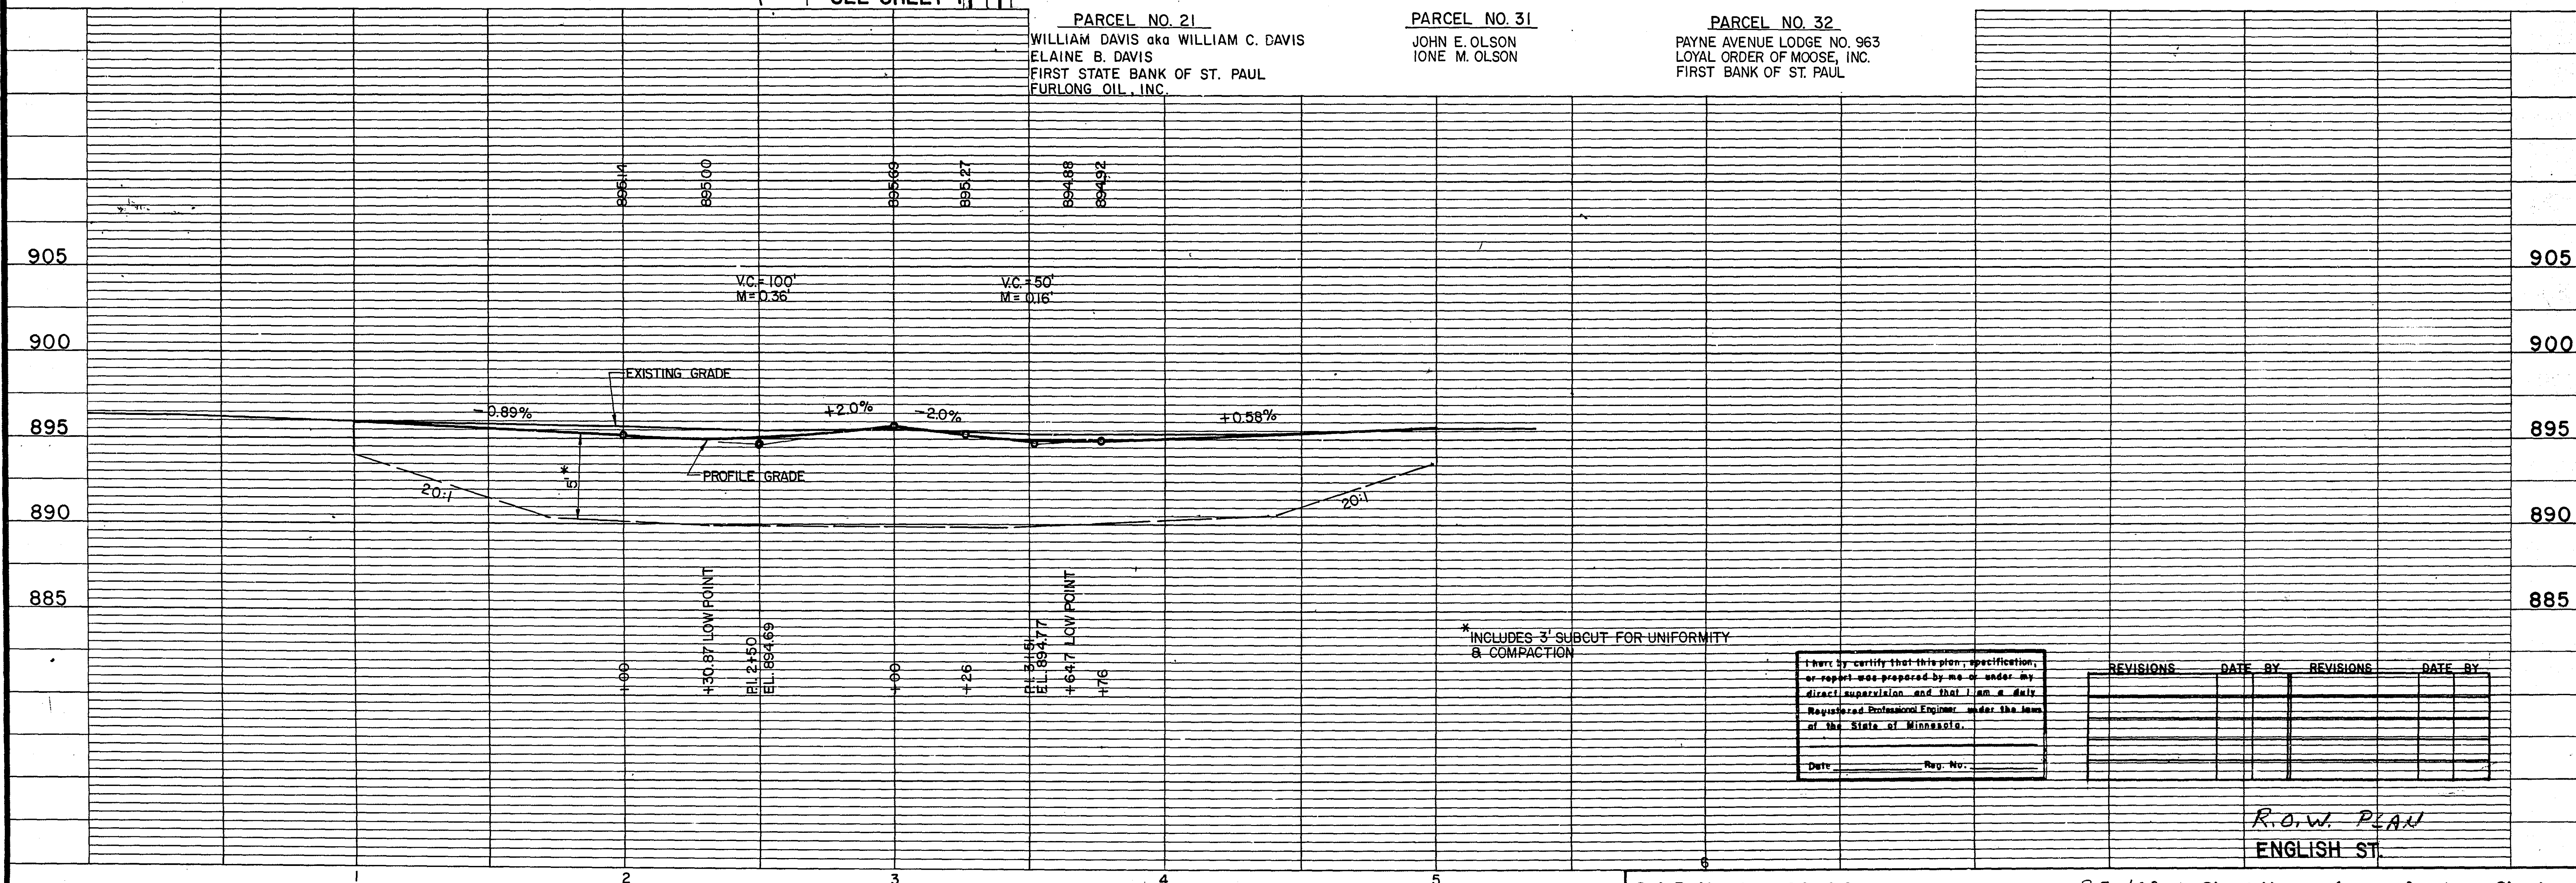

I hereby certify that this plan, specification, or report was prepared by me or under my direct supervision and that I am a duly Registered Professional Engineer under the laws of the State of Minnesota.


REVISIONS	DATE BY	REVISIONS	DATE BY

R.O.W. PLAN
ENGLISH ST.


TOPOGRAPHY	PLOTTED BY	DATE	CHECKED BY	DATE
UTILITIES	PLOTTED BY	DATE	CHECKED BY	DATE
PROFILE	PLOTTED BY	DATE	CHECKED BY	DATE

PARCEL NO. 4
MERTON H. REED JR.

KAVANAGH & DAWSON'S ADDITION TO GLADSTONE

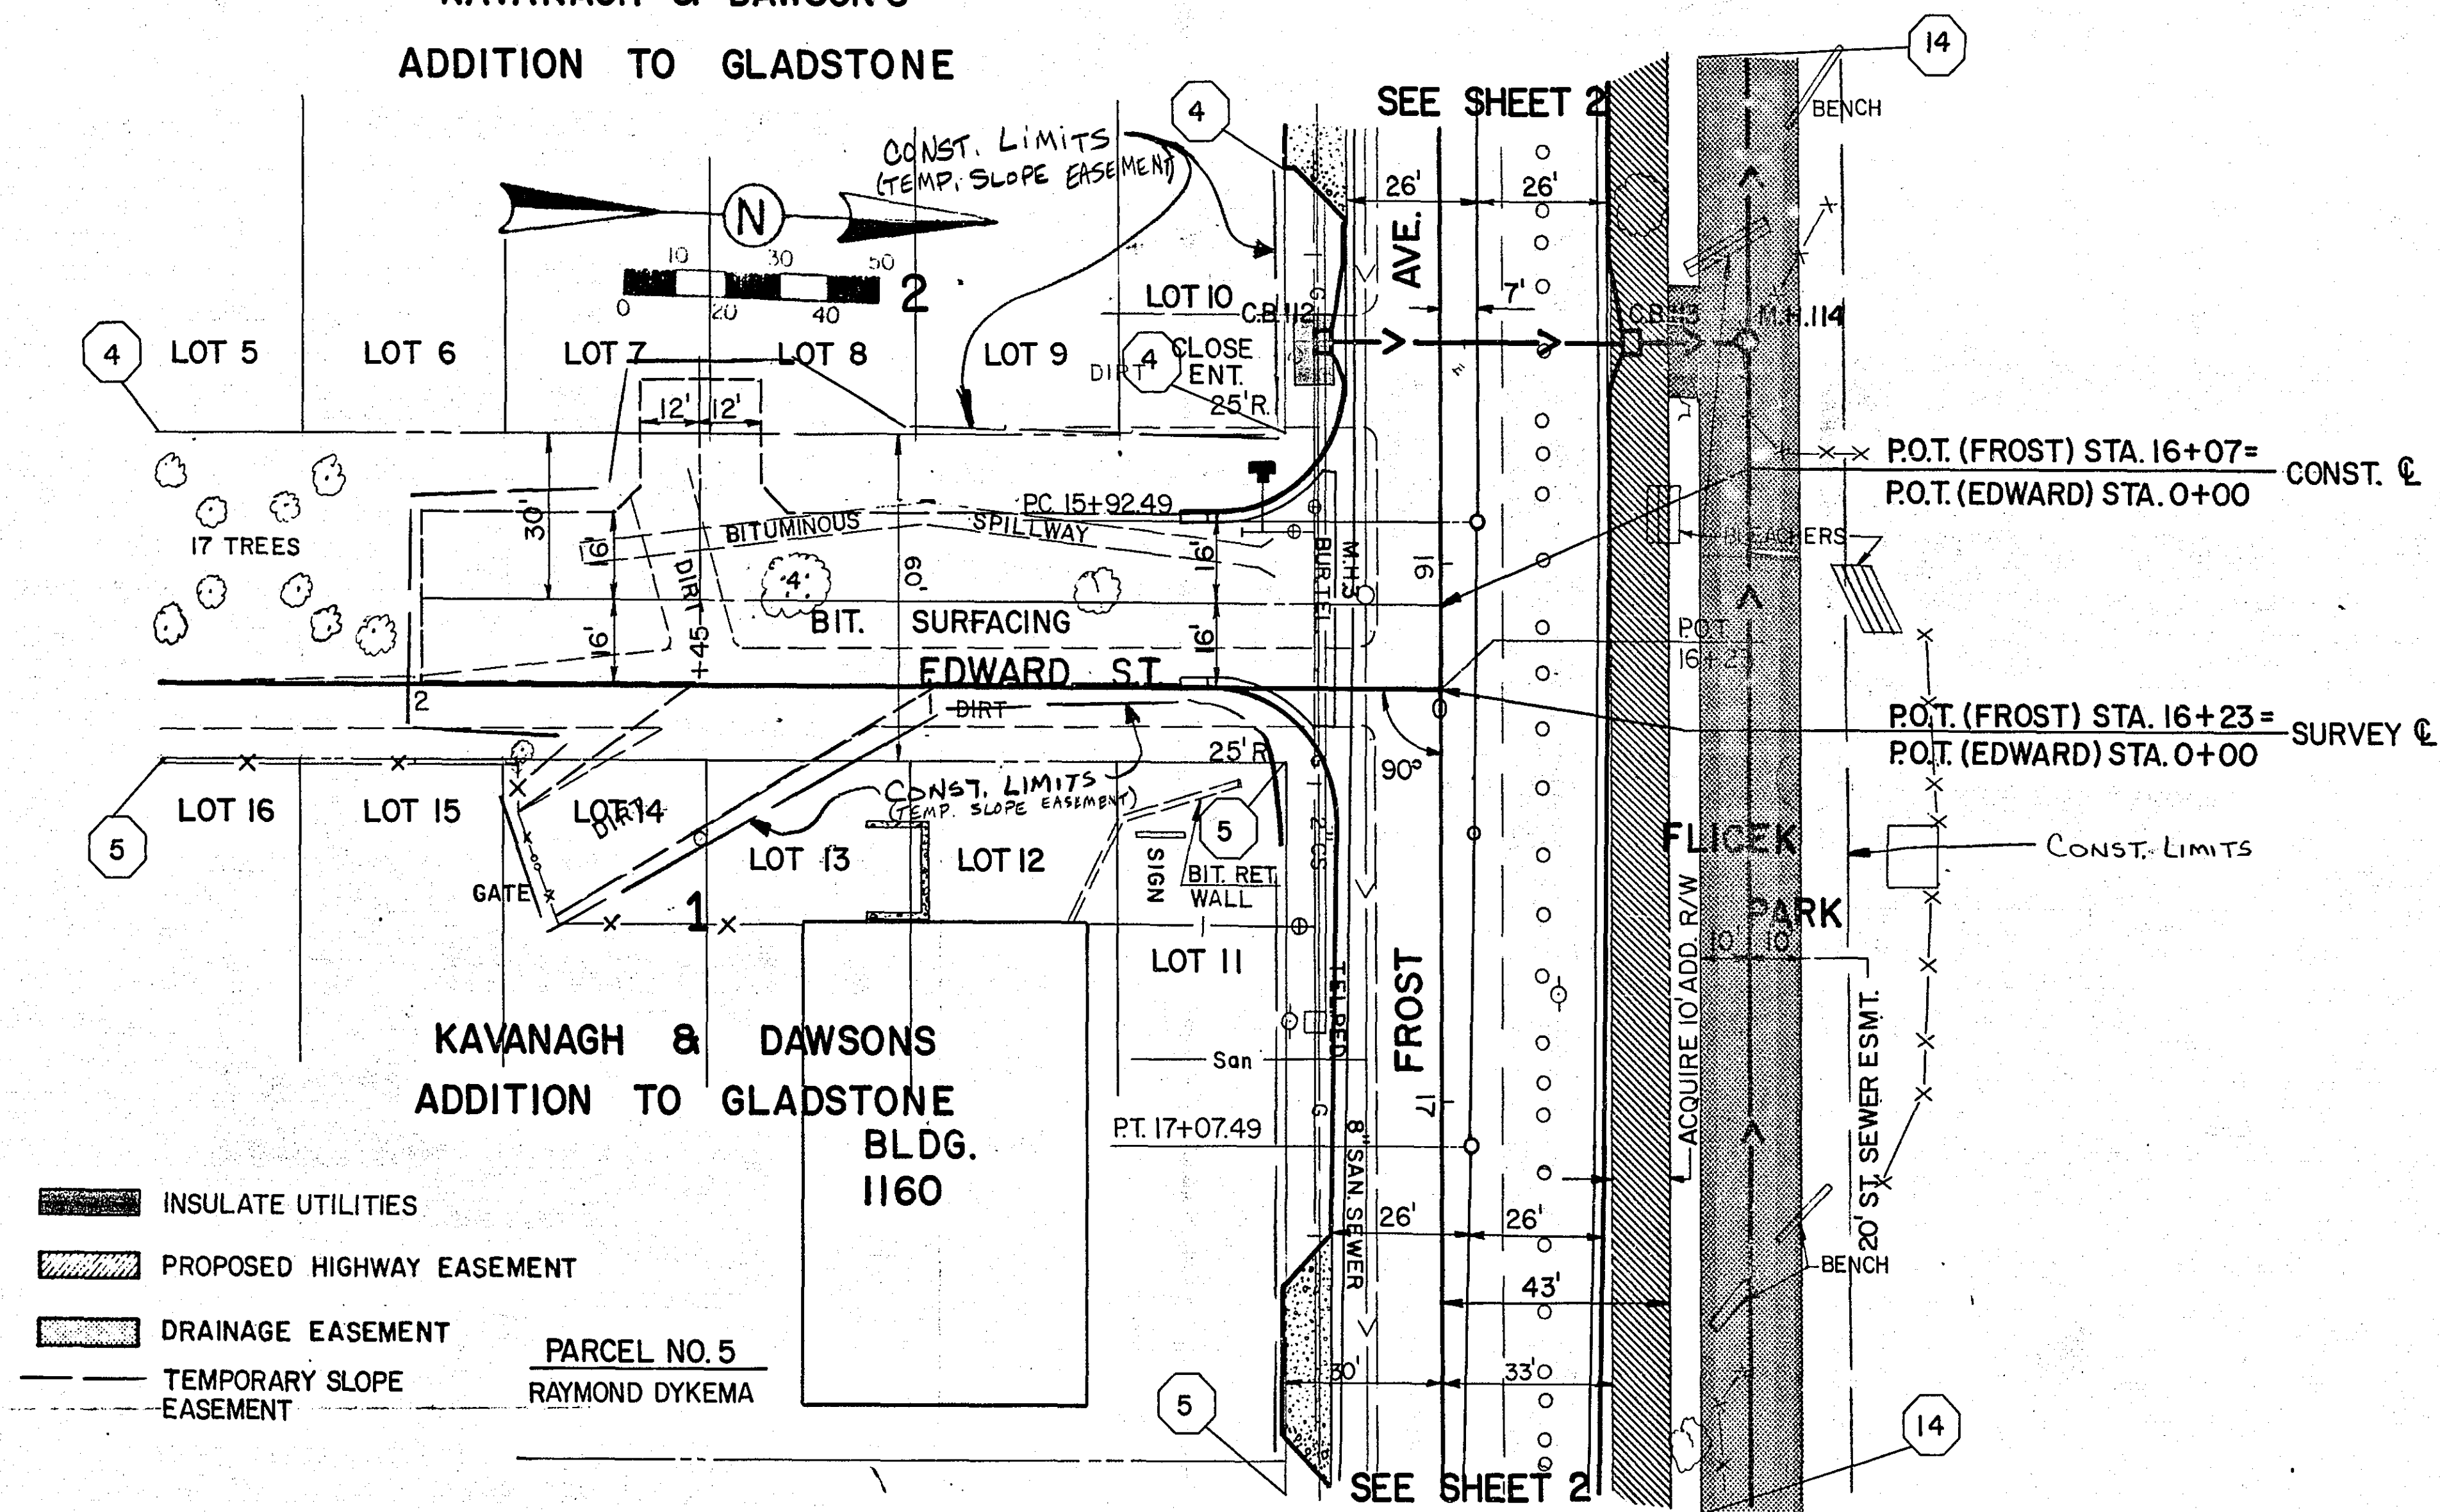

PARCEL NO. 14
COUNTY OF RAMSEY
CITY OF MAPLEWOOD


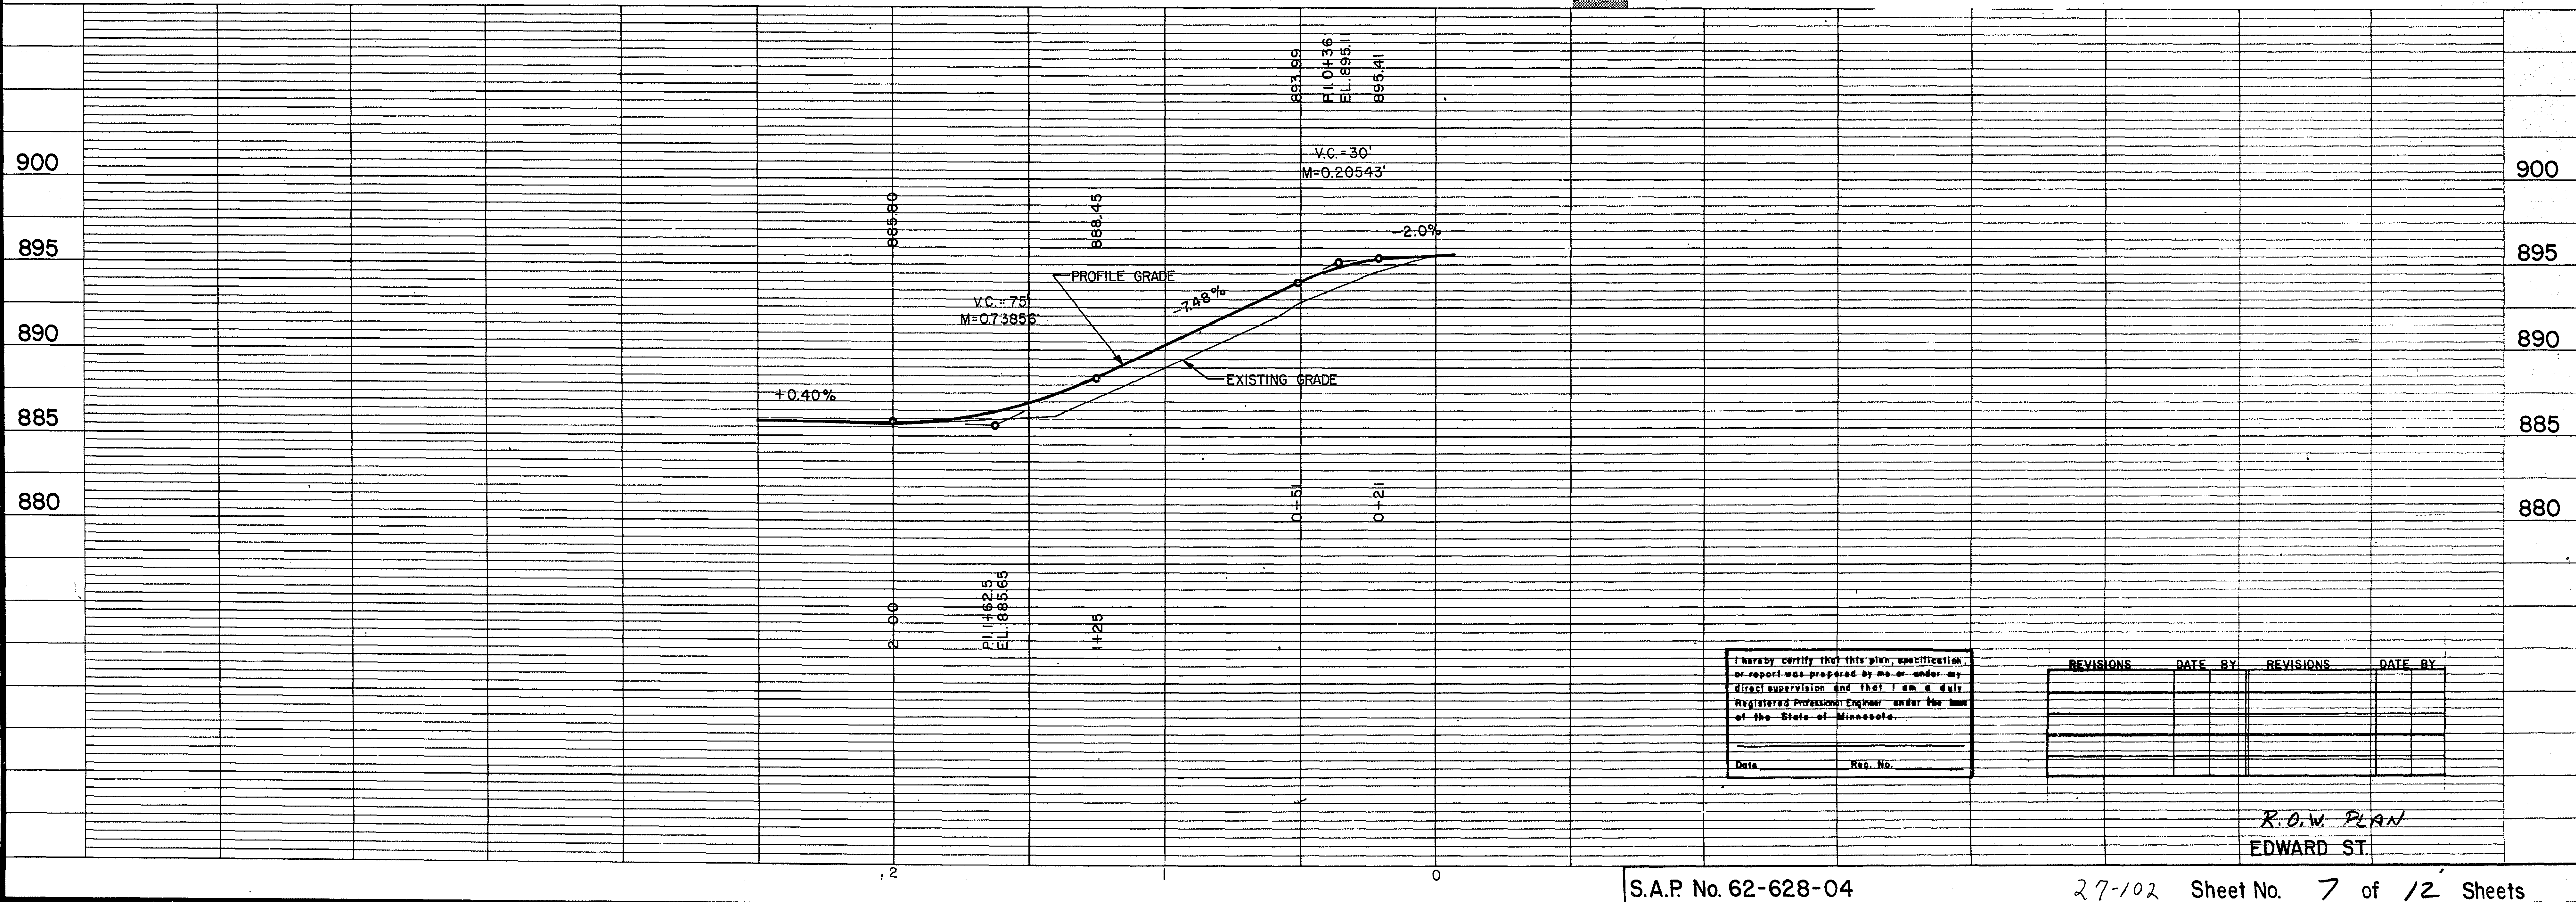


I hereby certify that this plan, specification, or report was prepared by me or under my direct supervision and that I am a duly Registered Professional Engineer under the laws of the State of Minnesota.



Date: _____ Reg. No.: _____

REVISIONS	DATE	BY	REVISIONS	DATE	BY



R.O.W. PLAN
EDWARD ST.

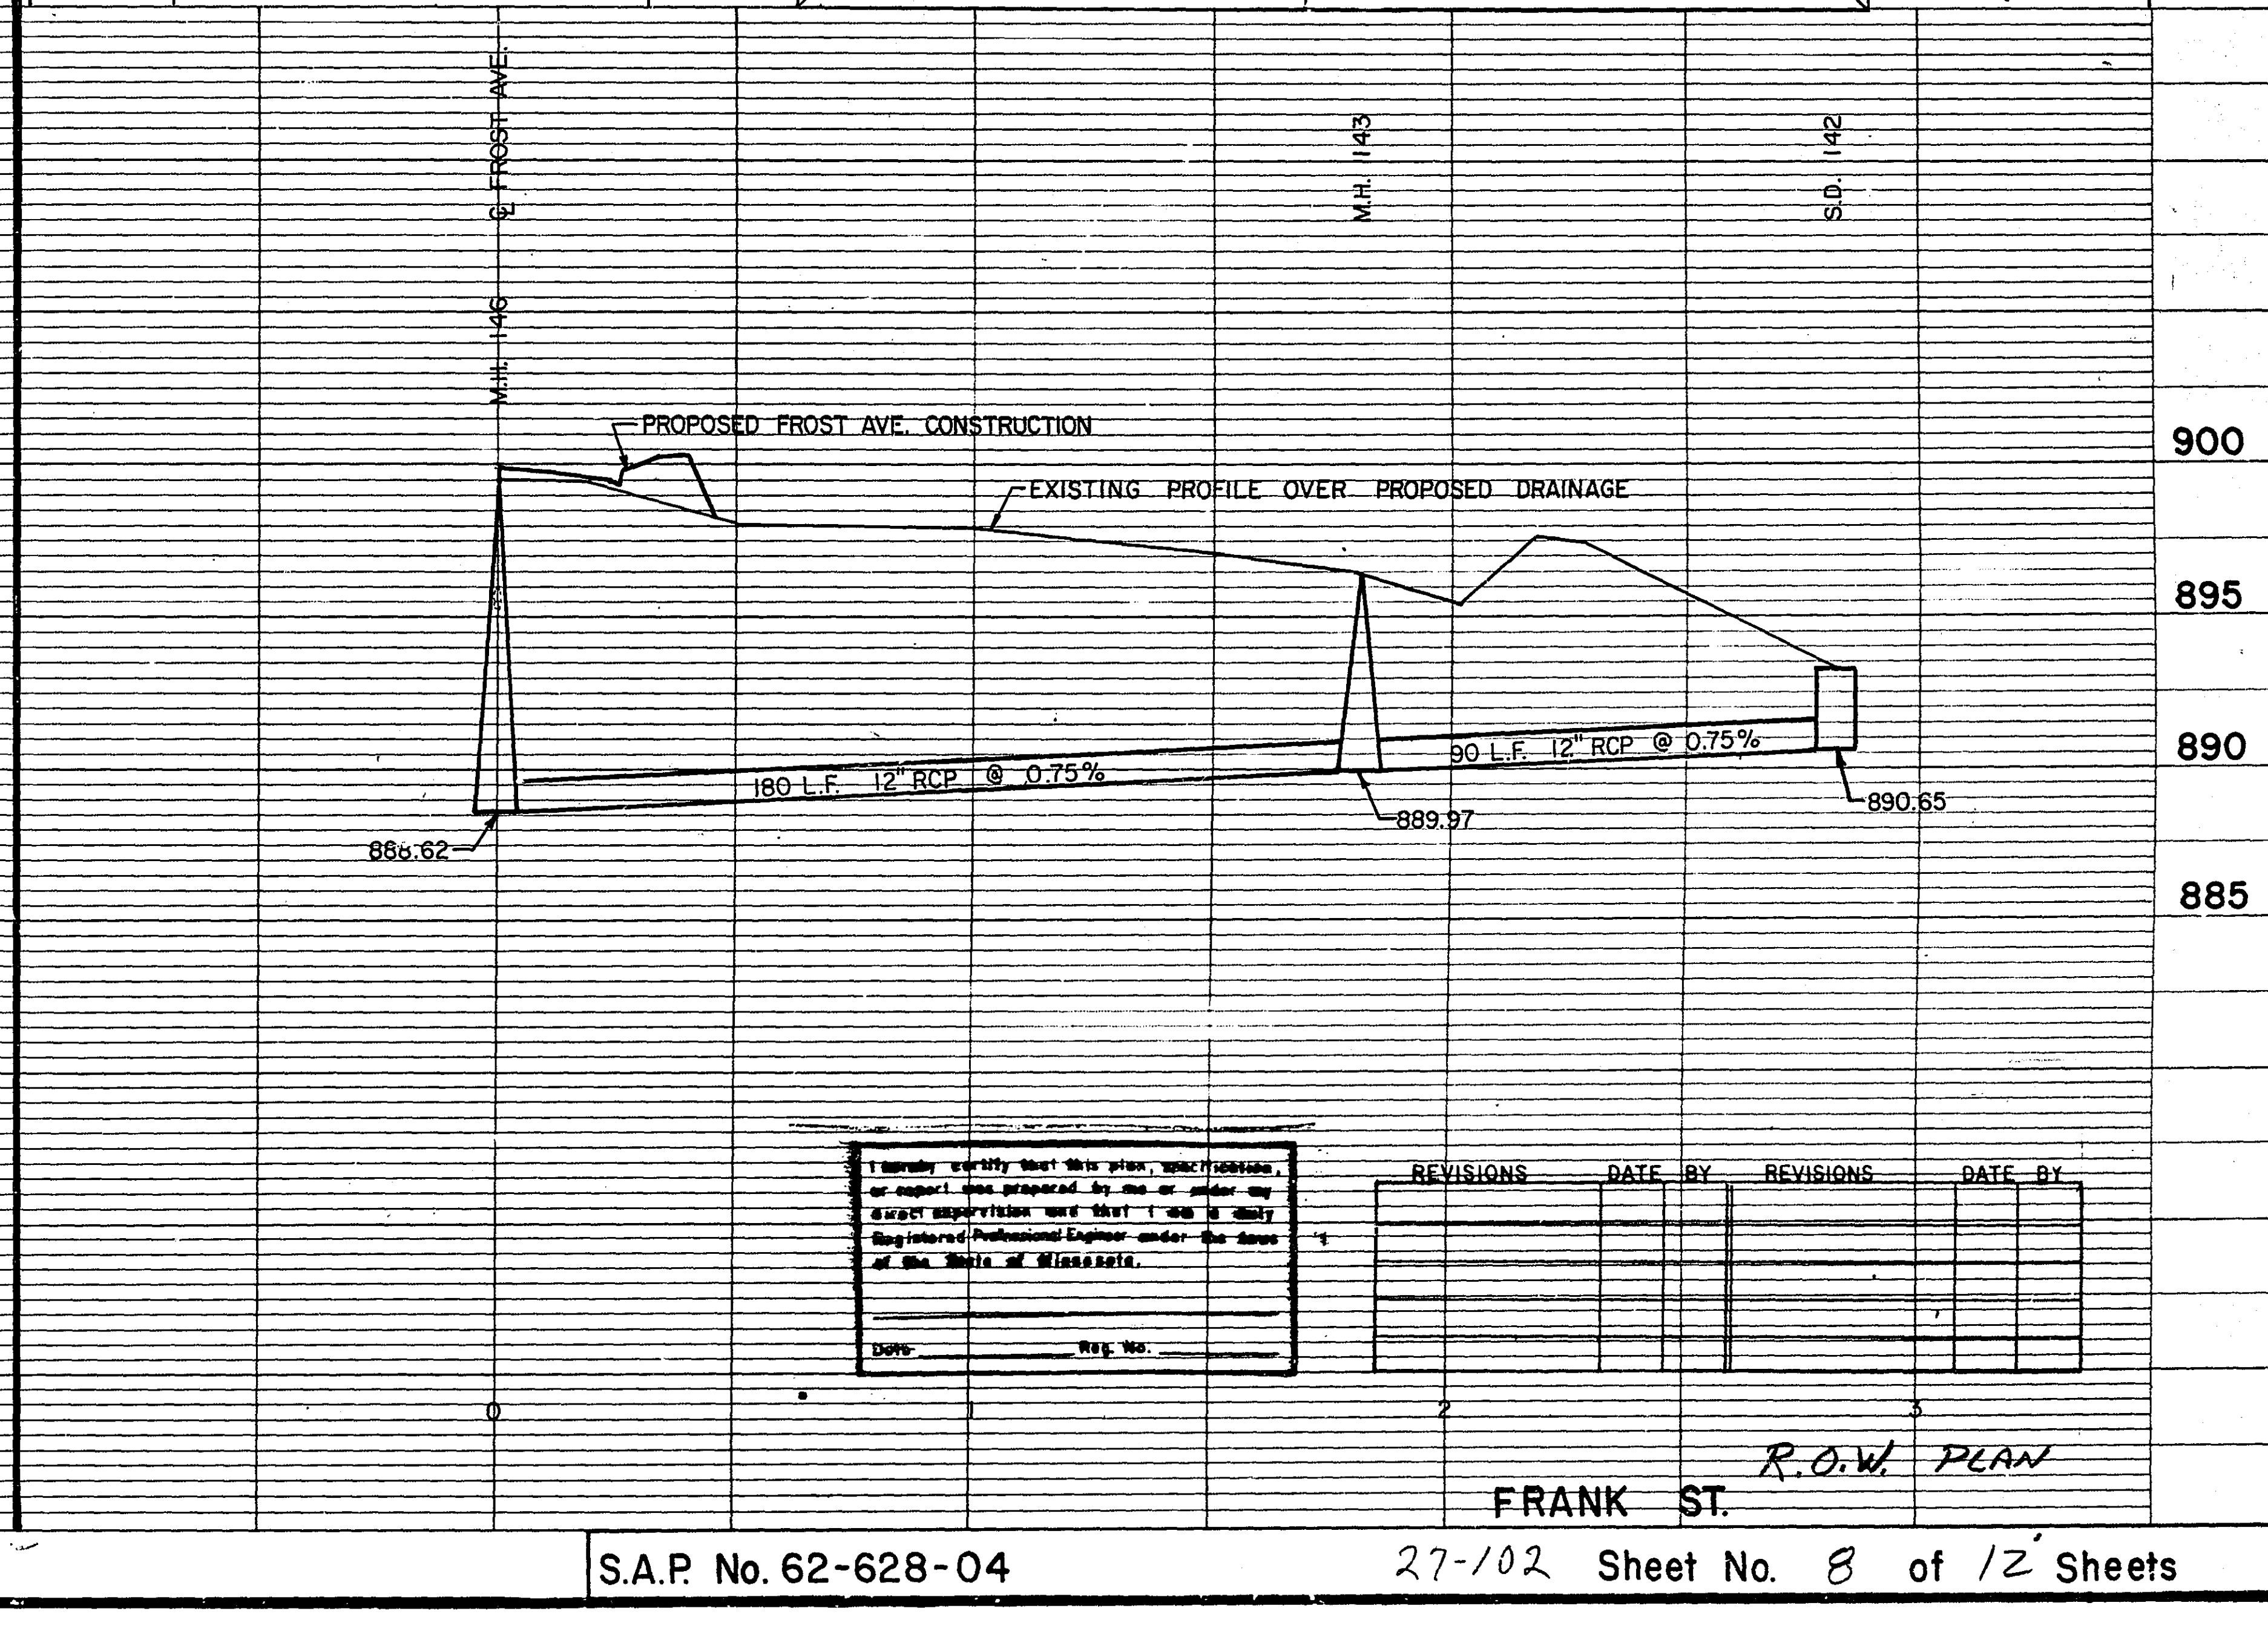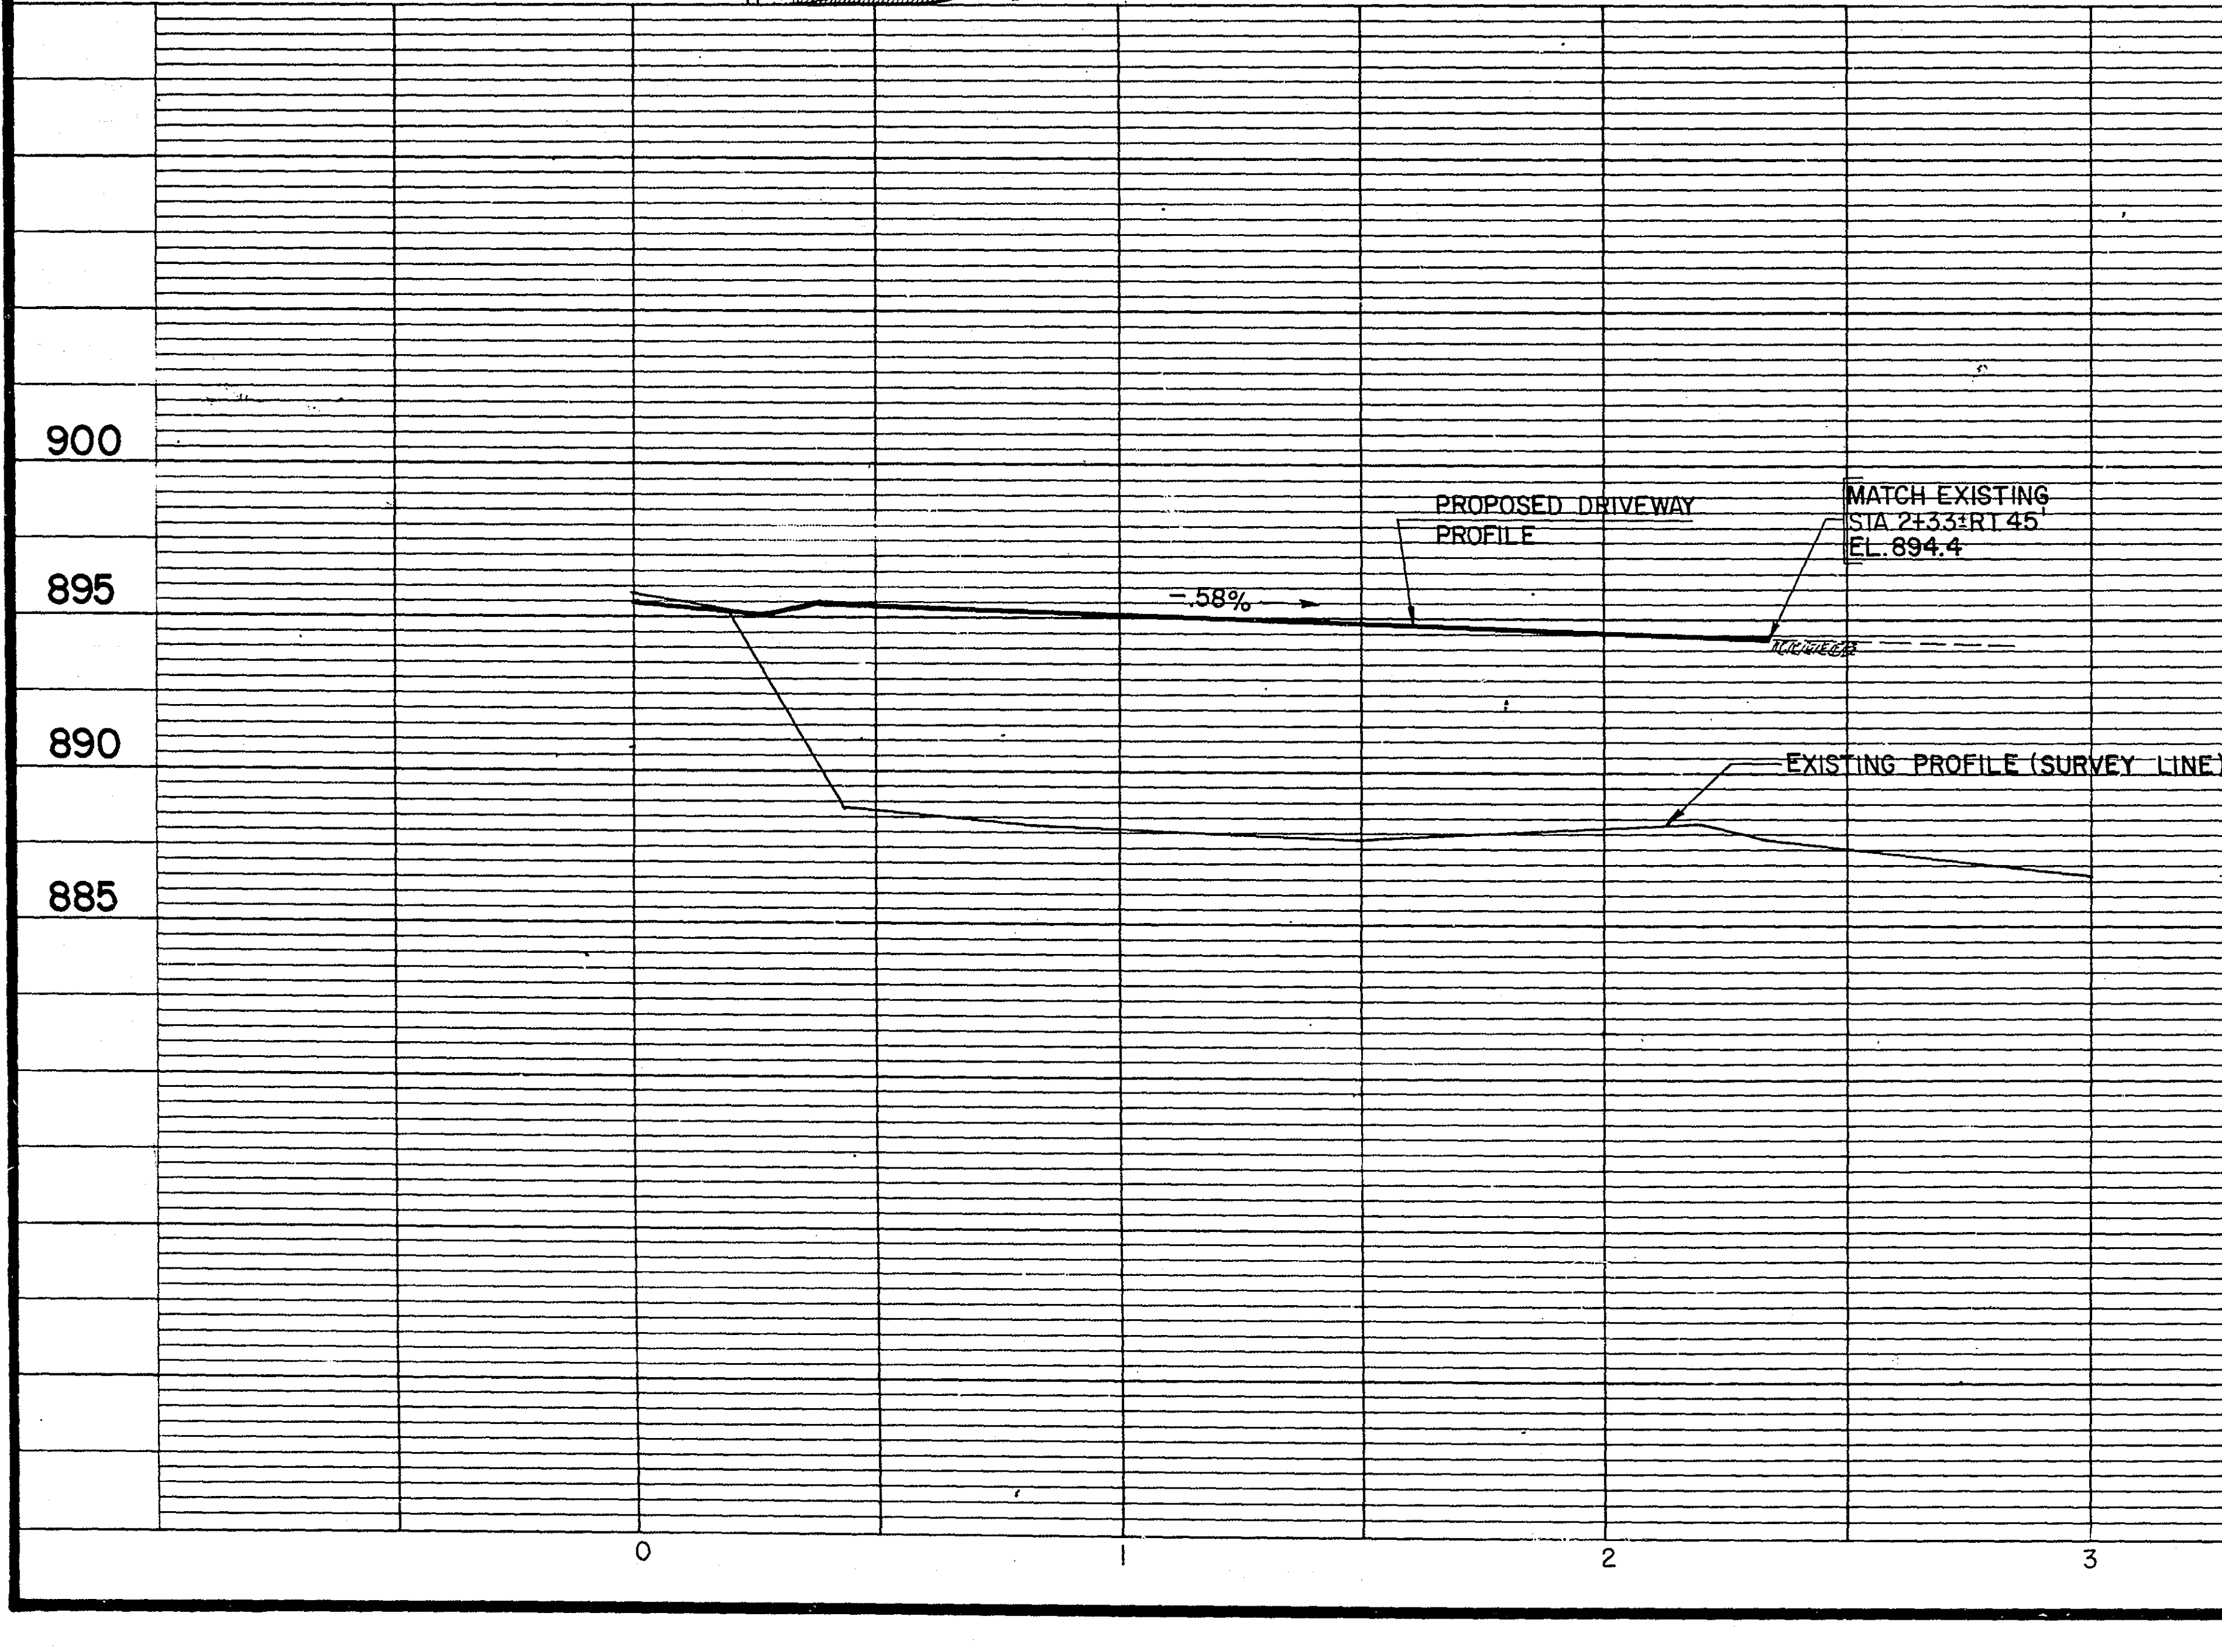

TOPOGRAPHY	PLOTTED BY	DATE	CHECKED BY	DATE
UTILITIES	PLOTTED BY	DATE	CHECKED BY	DATE
PROFILE	PLOTTED BY	DATE	CHECKED BY	DATE

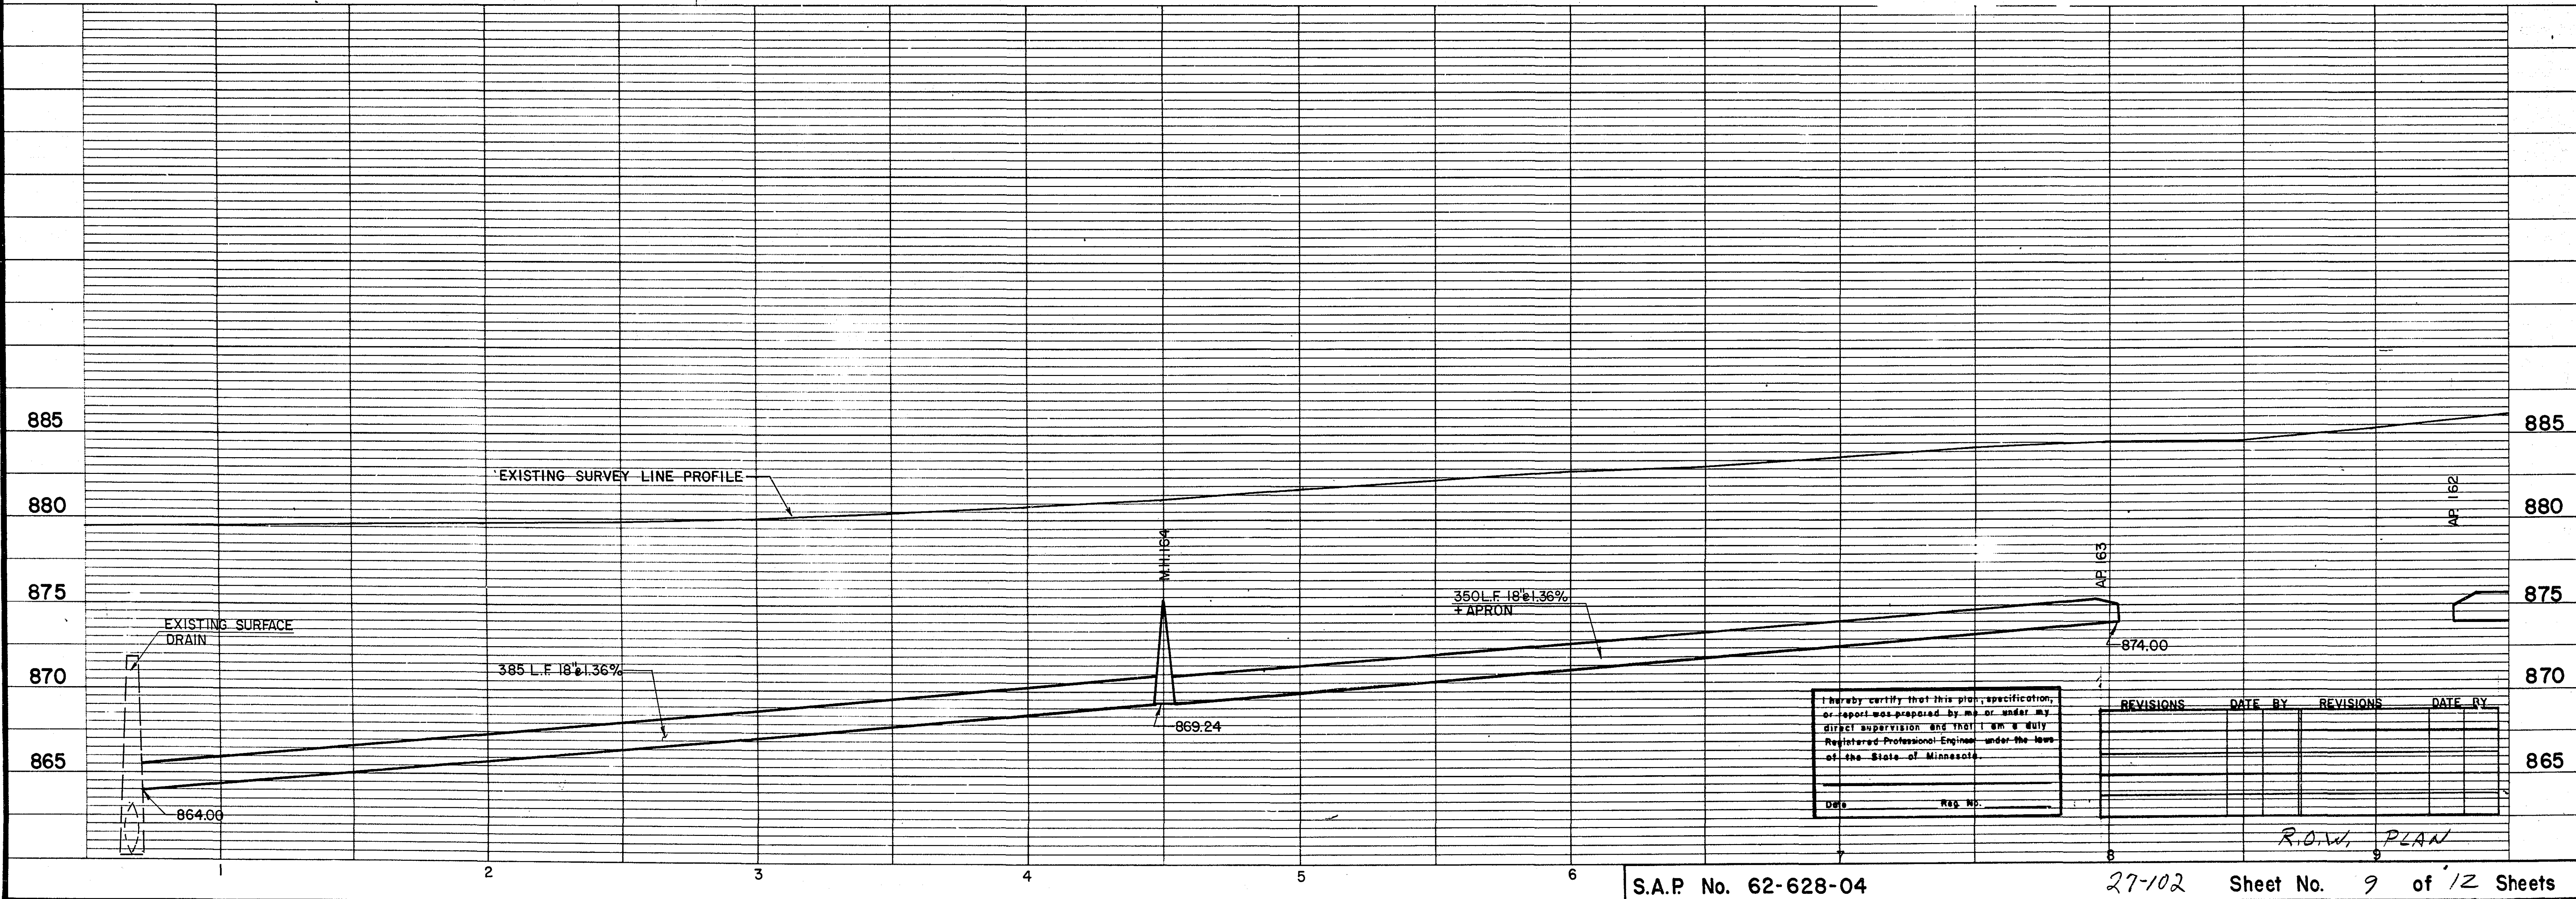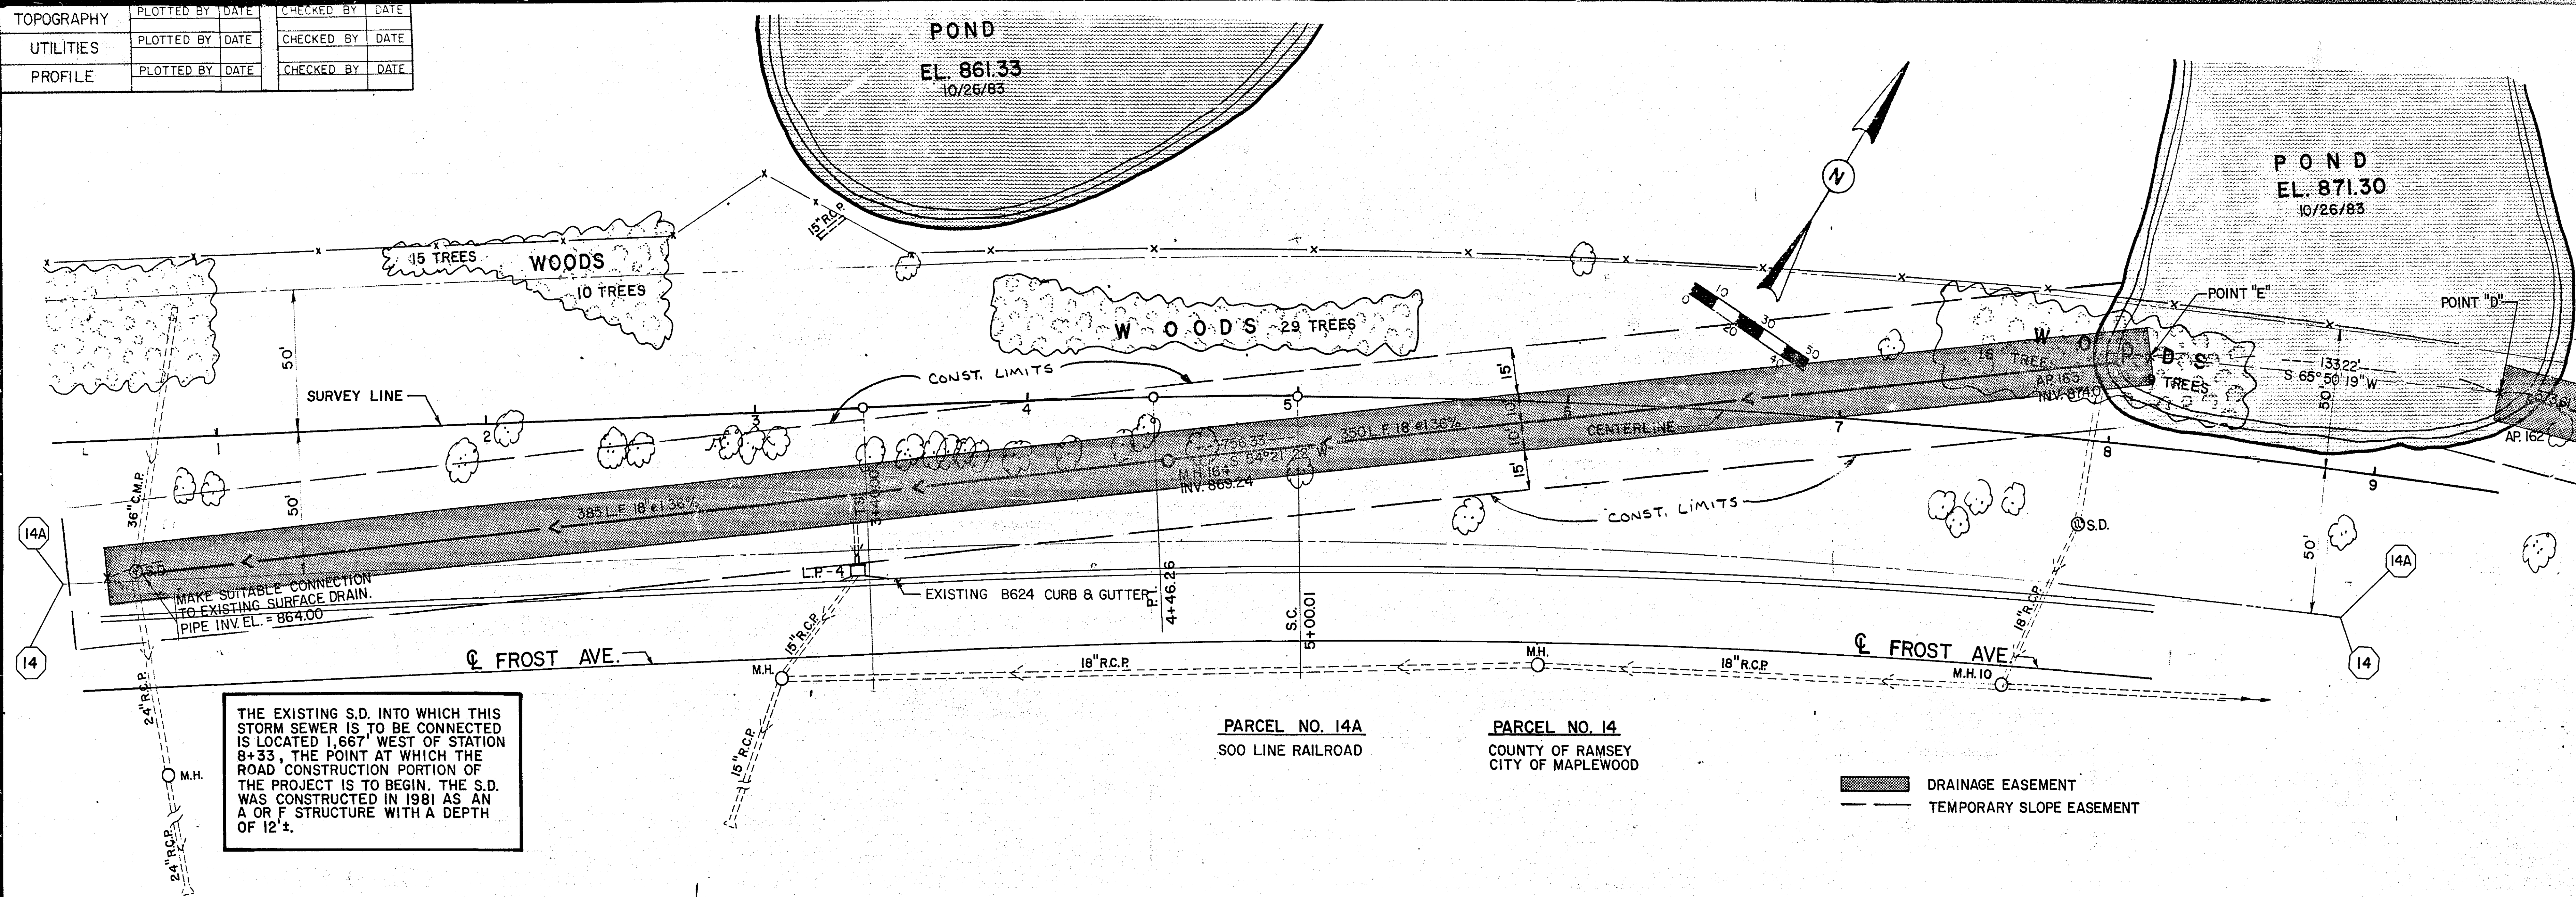

TOPOGRAPHY	DESIGNED BY DATE	CHECKED BY DATE
UTILITIES	PLOTTED BY DATE	CHECKED BY DATE
PROFILE	PLOTTED BY DATE	CHECKED BY DATE

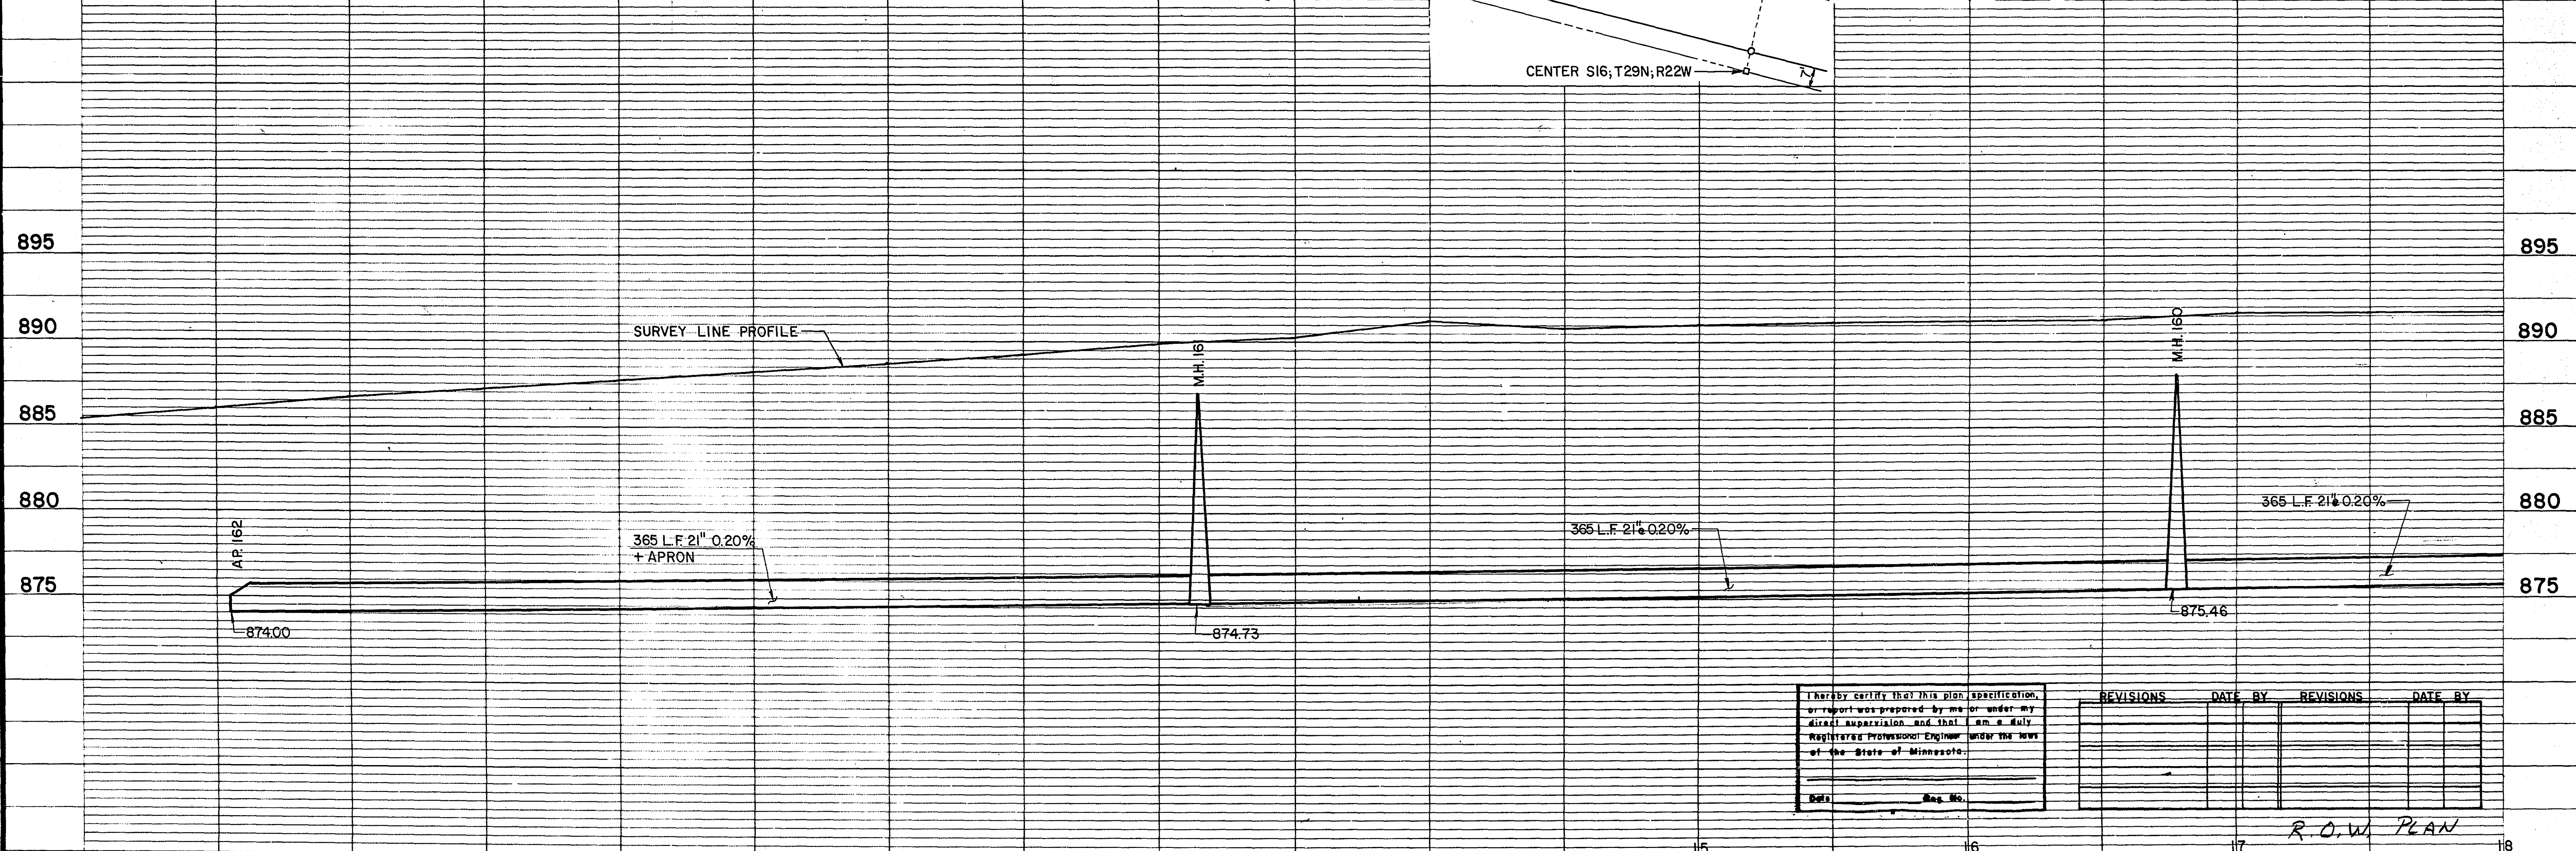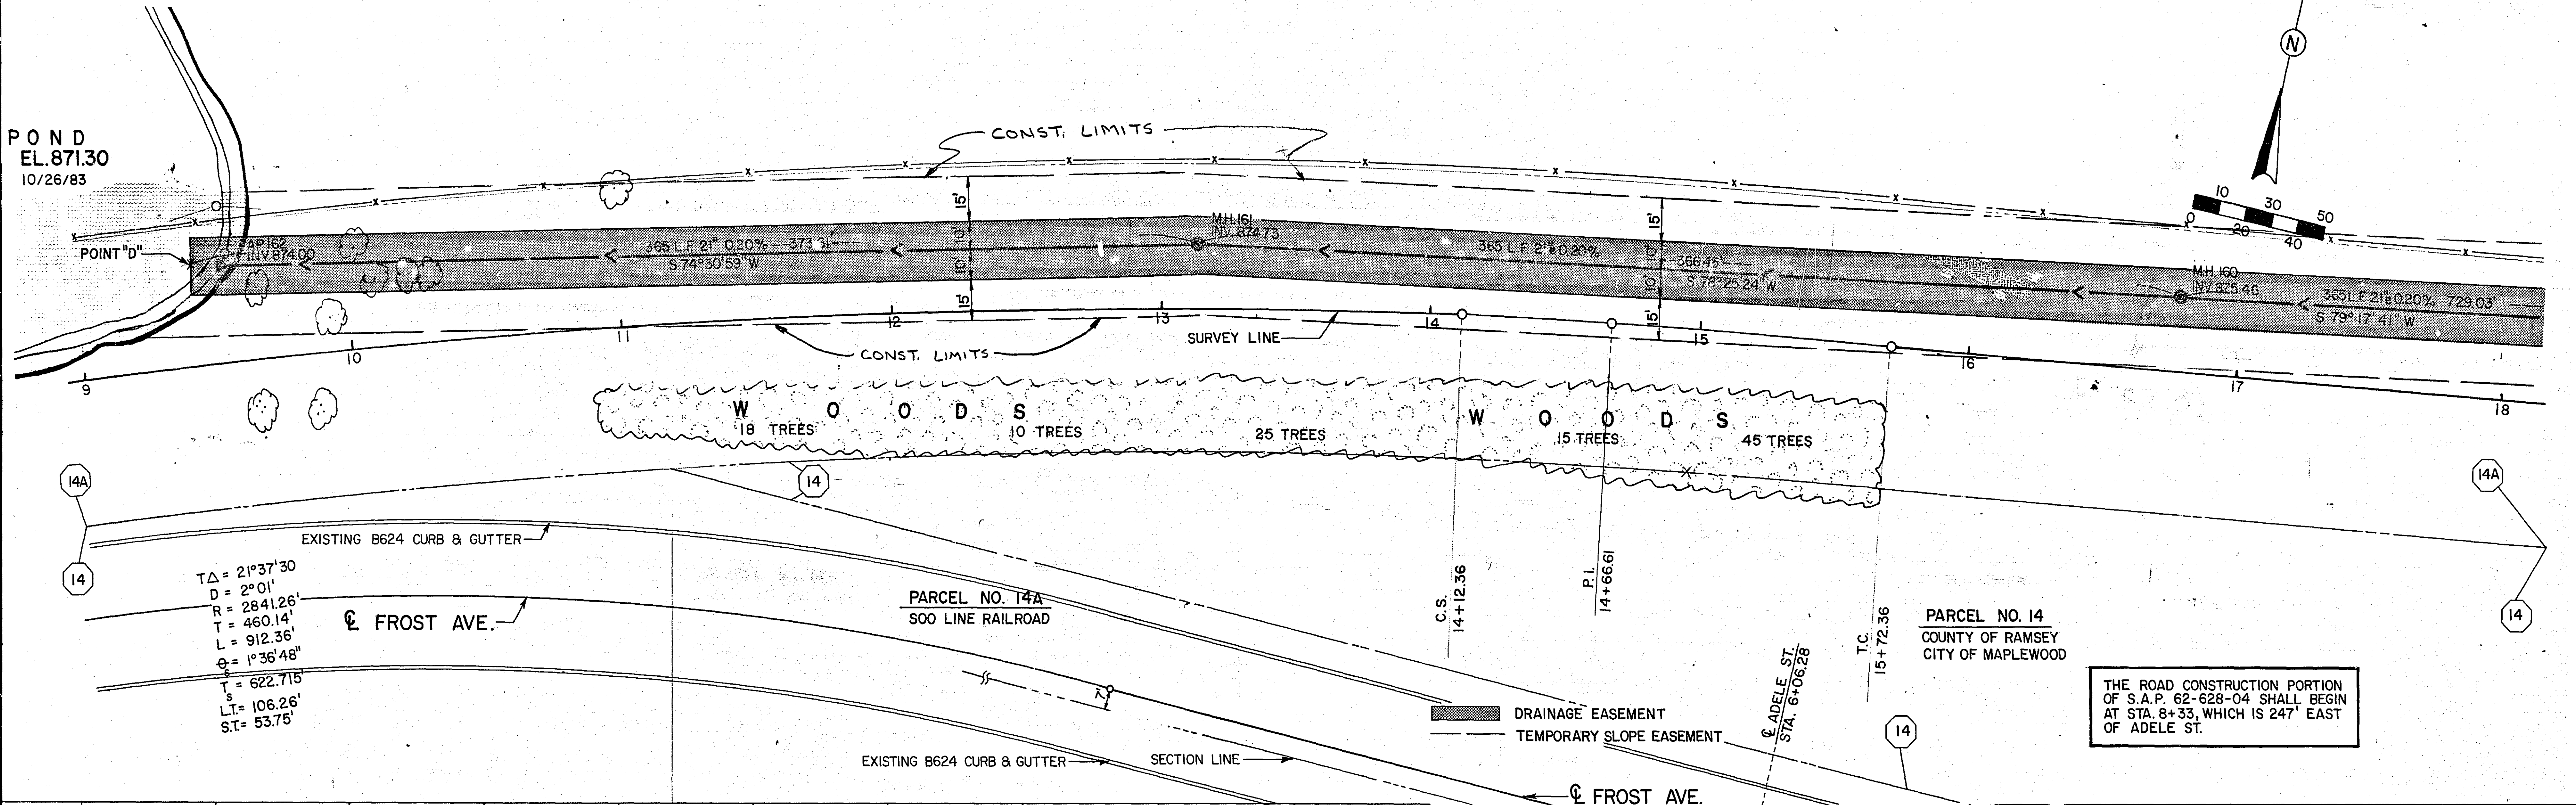


I hereby certify that this plan, specification, or report was prepared by me or under my direct supervision and that I am a duly Registered Professional Engineer under the laws of the State of Minnesota.

Date: _____ Eng. No. _____

REVISIONS	DATE	BY	REVISIONS	DATE	BY

TOPOGRAPHY	PLOTTED BY	DATE	CHECKED BY	DATE
UTILITIES	PLOTTED BY	DATE	CHECKED BY	DATE
PROFILE	PLOTTED BY	DATE	CHECKED BY	DATE

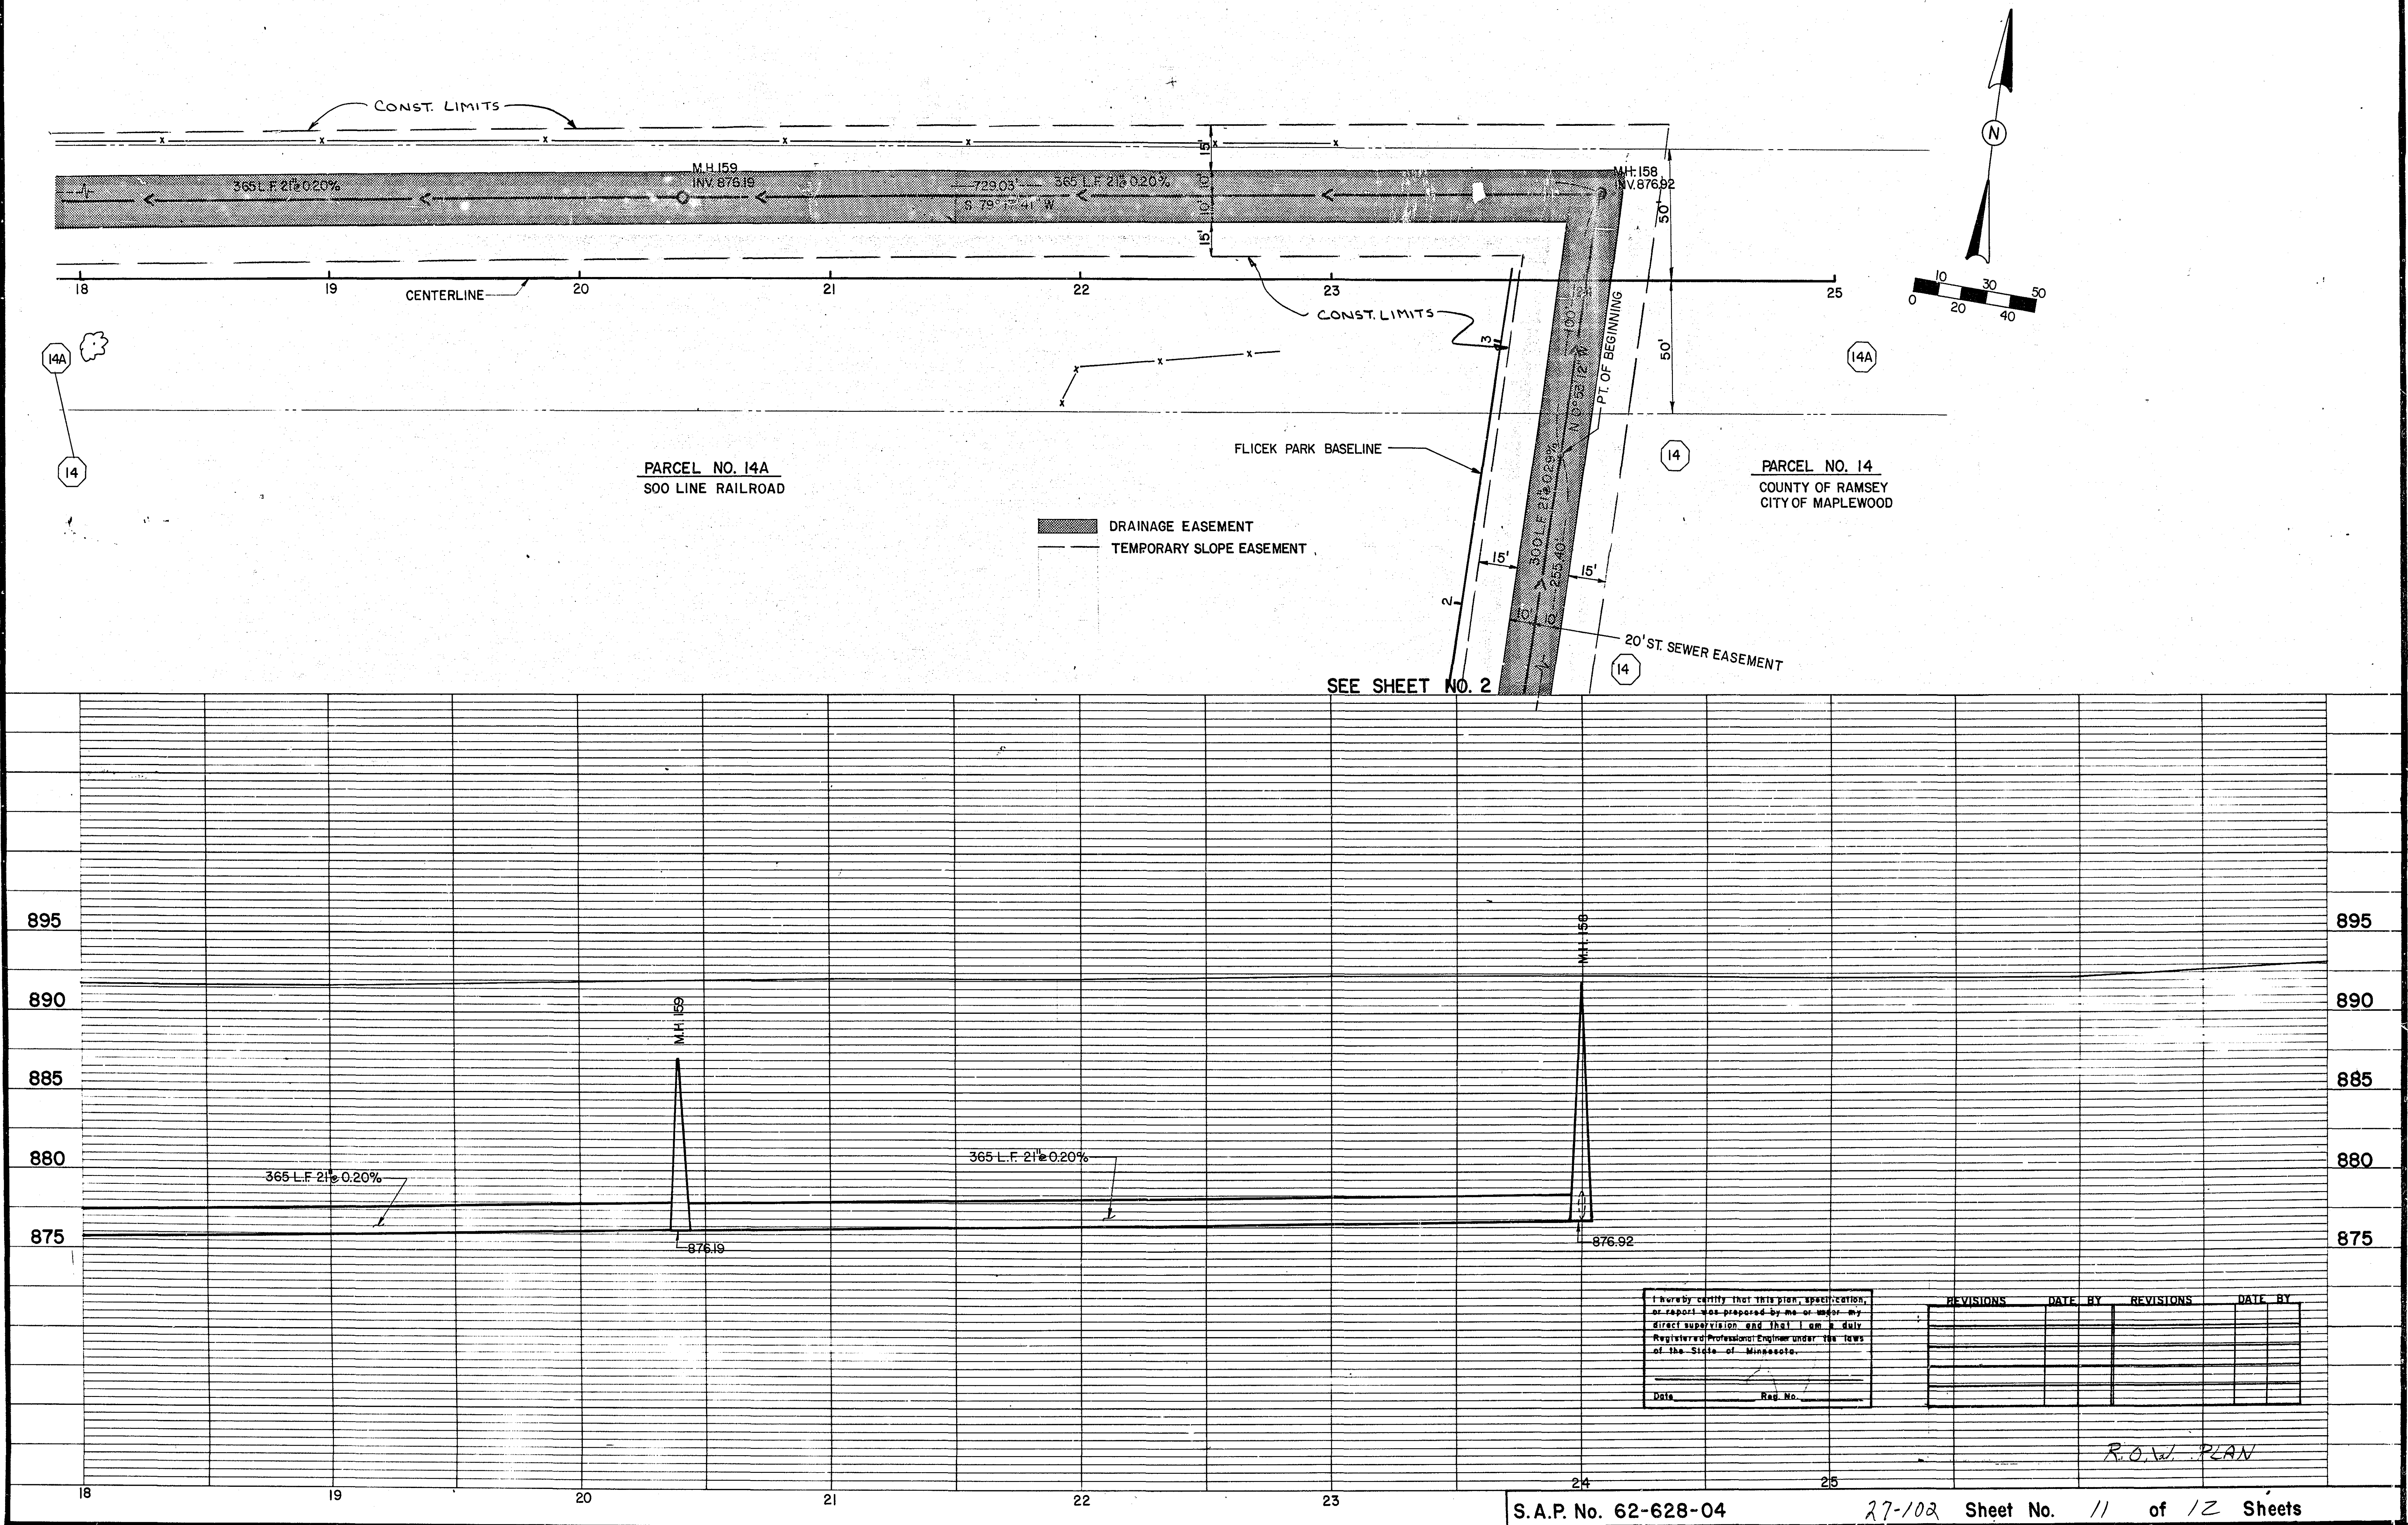

I hereby certify that this plan, specification, or report was prepared by me or under my direct supervision and that I am a duly Registered Professional Engineer under the laws of the State of Minnesota.

Date _____ Reg. No. _____

REVISIONS	DATE	BY	REVISIONS	DATE	BY



CONTOUR INTERVAL = 2 FT.

FENTON AVE.

EDWARD ST.

ST.

FROST AVE.

AVE.

RIPLEY AVE.

AVE.

FRANK ST.

ST.

FRISBIE AVE.

AVE.

RIPLEY AVE.

AVE.

CONSTRUCTION LIMITS

CONSTRUCTION LIMITS

CONSTRUCTION LIMITS

PERM. EASEMENT

PERMANENT DRAINAGE EASEMENT

CONSTRUCTION LIMITS

CURB

R.O.W. PLAN