

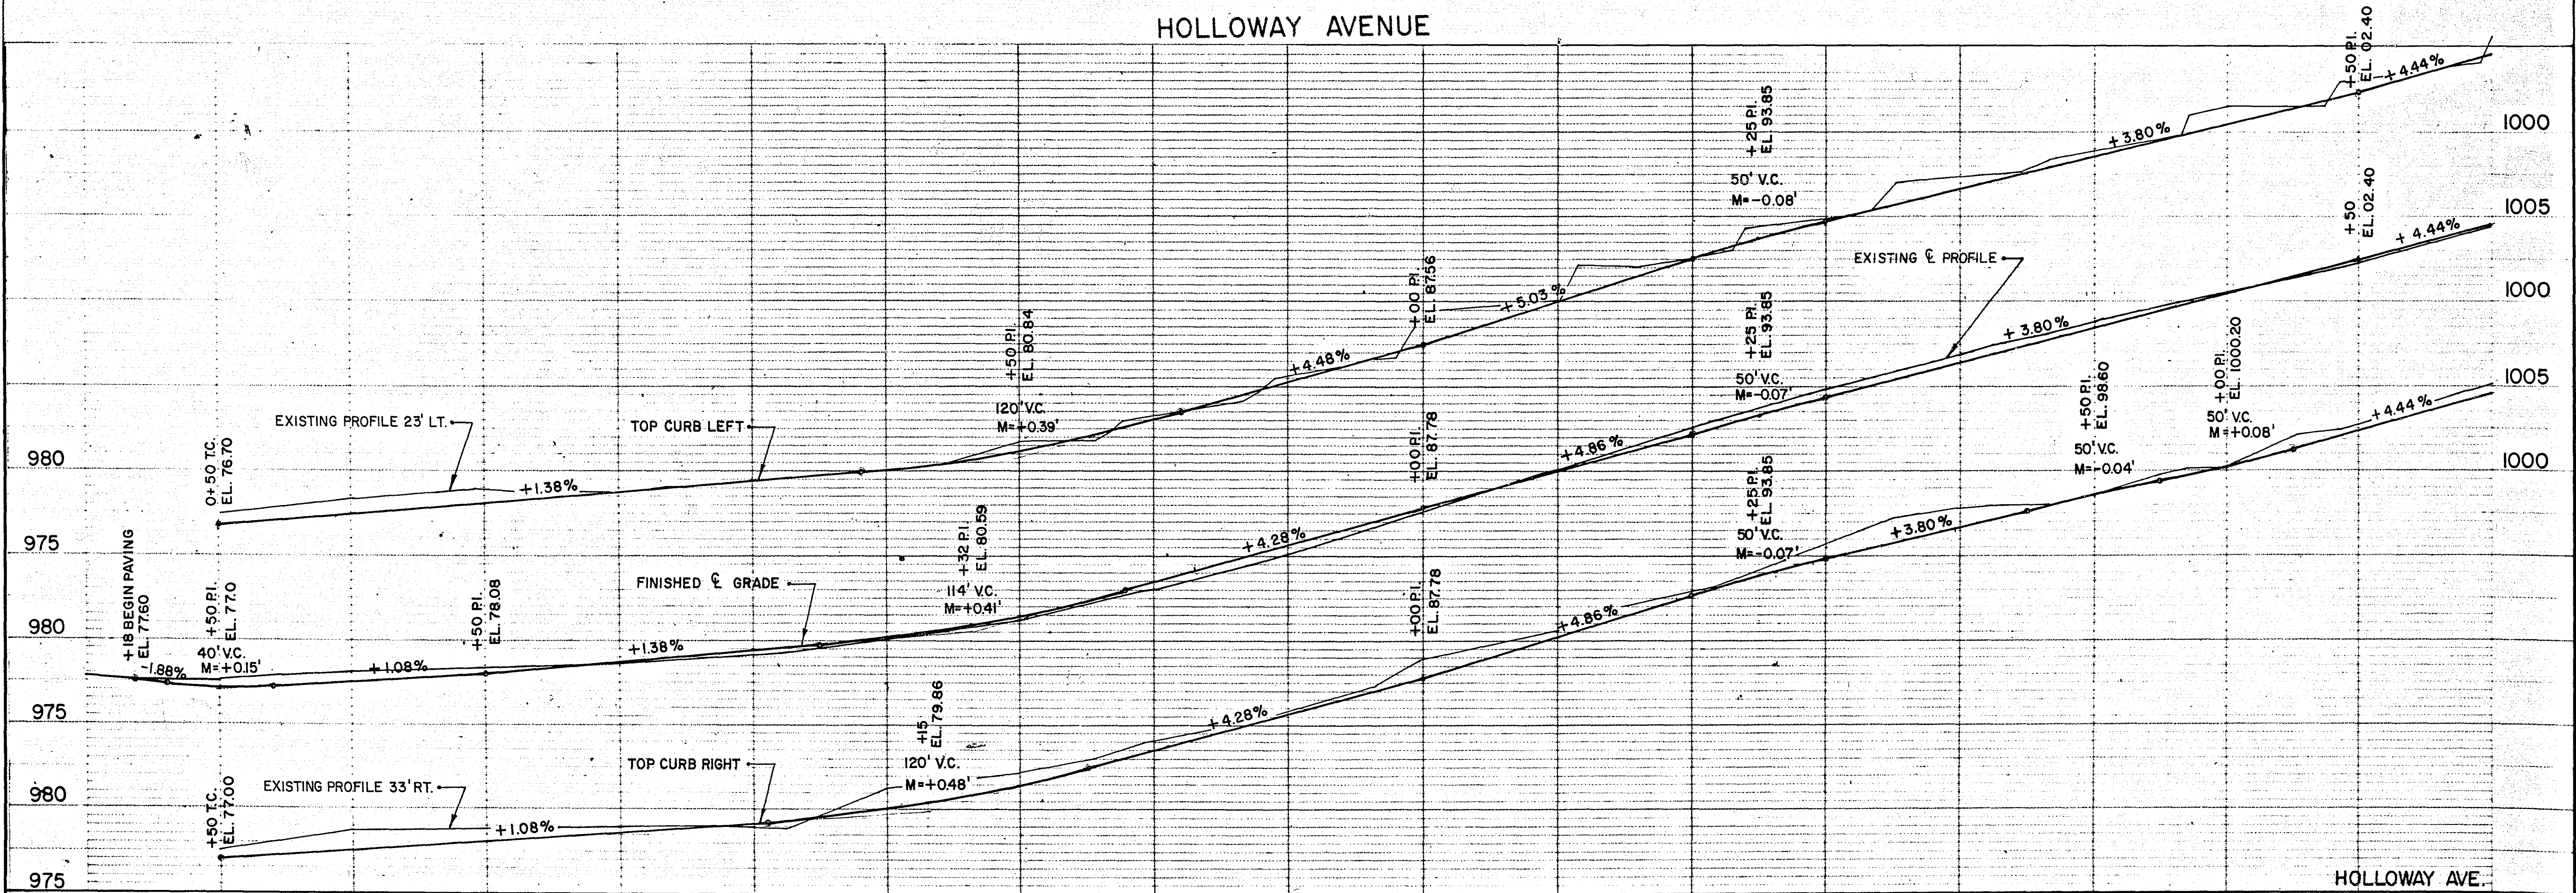


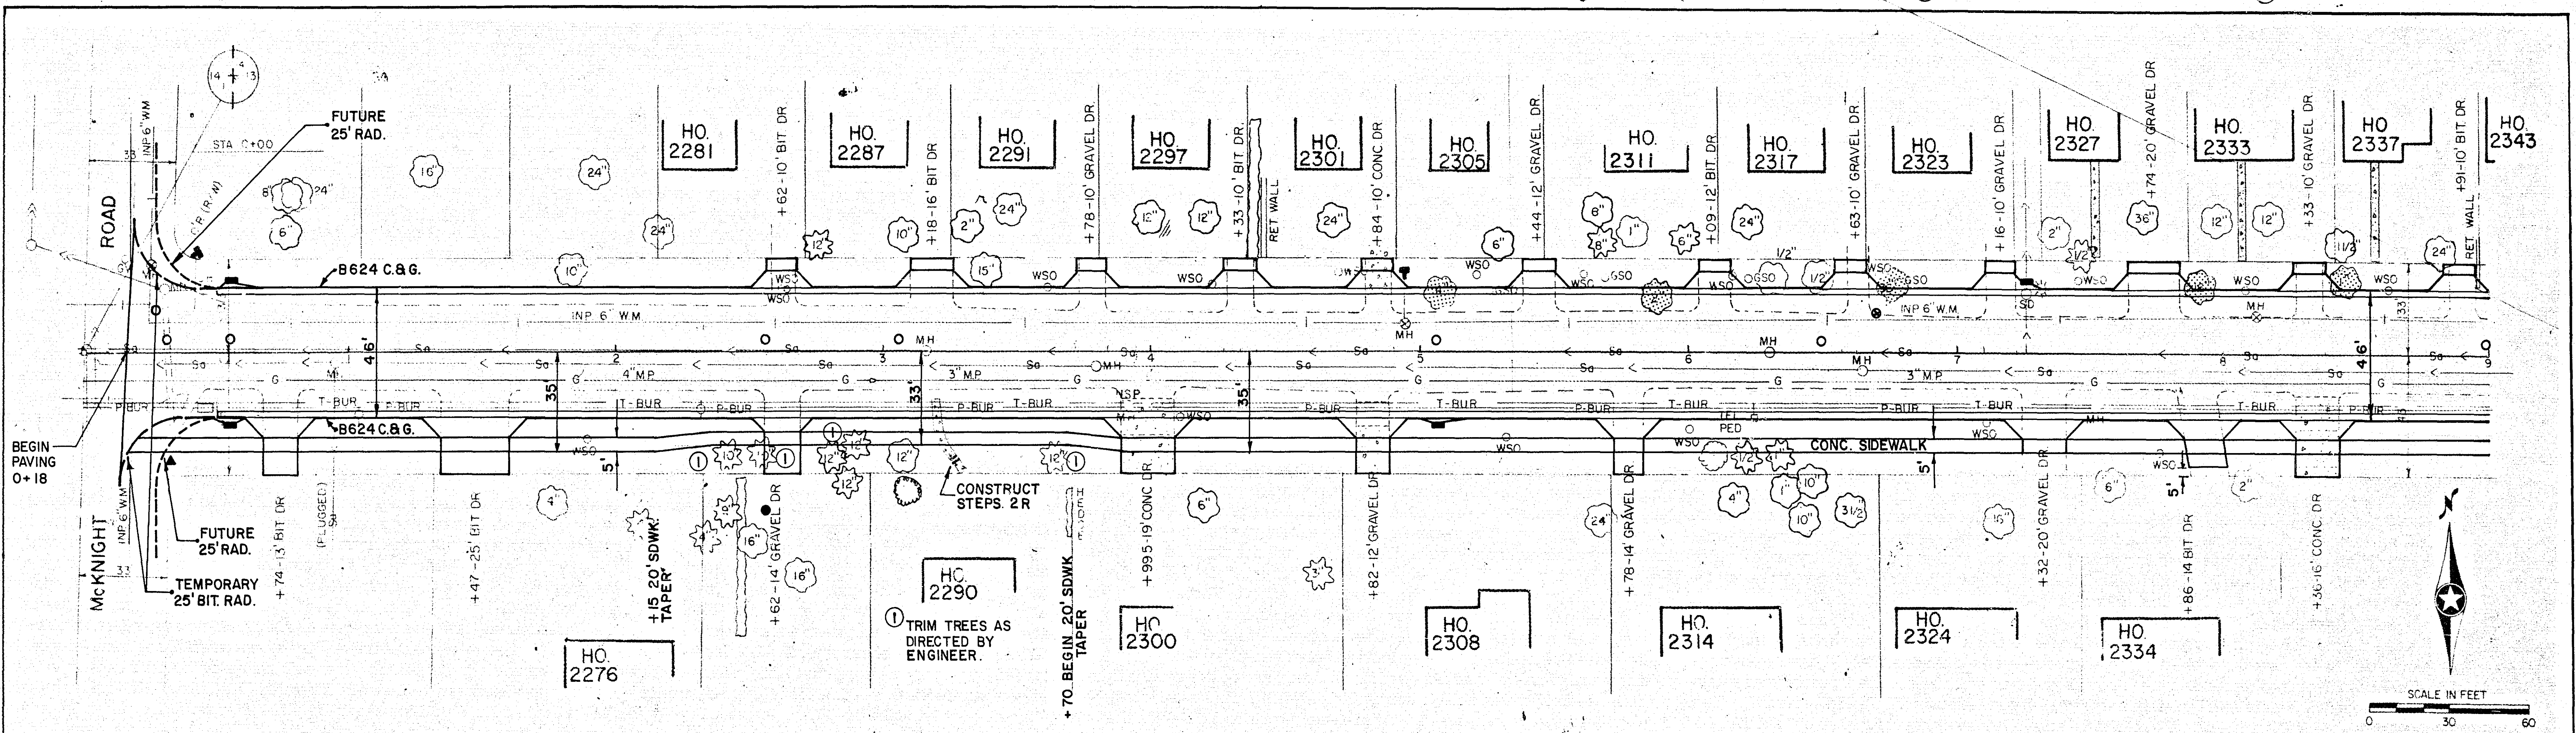



0		1		2		3		4		5		6		7		8		9	
SURVEY:	SCALE:	NO.	DATE	REVISIONS		 SHORT - ELLIOTT - HENDRICKSON, INC. Saint Paul, Minnesota • Chippewa Falls, Wisconsin		MAPLEWOOD & NO. ST. PAUL MINNESOTA		STREETS S.A.P. 138-119-01 AND 151-258-01		FILE NO.:		8 57					
DESIGN:	AS SHOWN				81168														
DRAWN:					DATE:														
					7-1-82														
I hereby certify that this plan was prepared by me or under my direct supervision and that I am a duly Registered Professional Engineer under the laws of the State of Minnesota. Date: 7-1-82 Reg. No. 9475																			

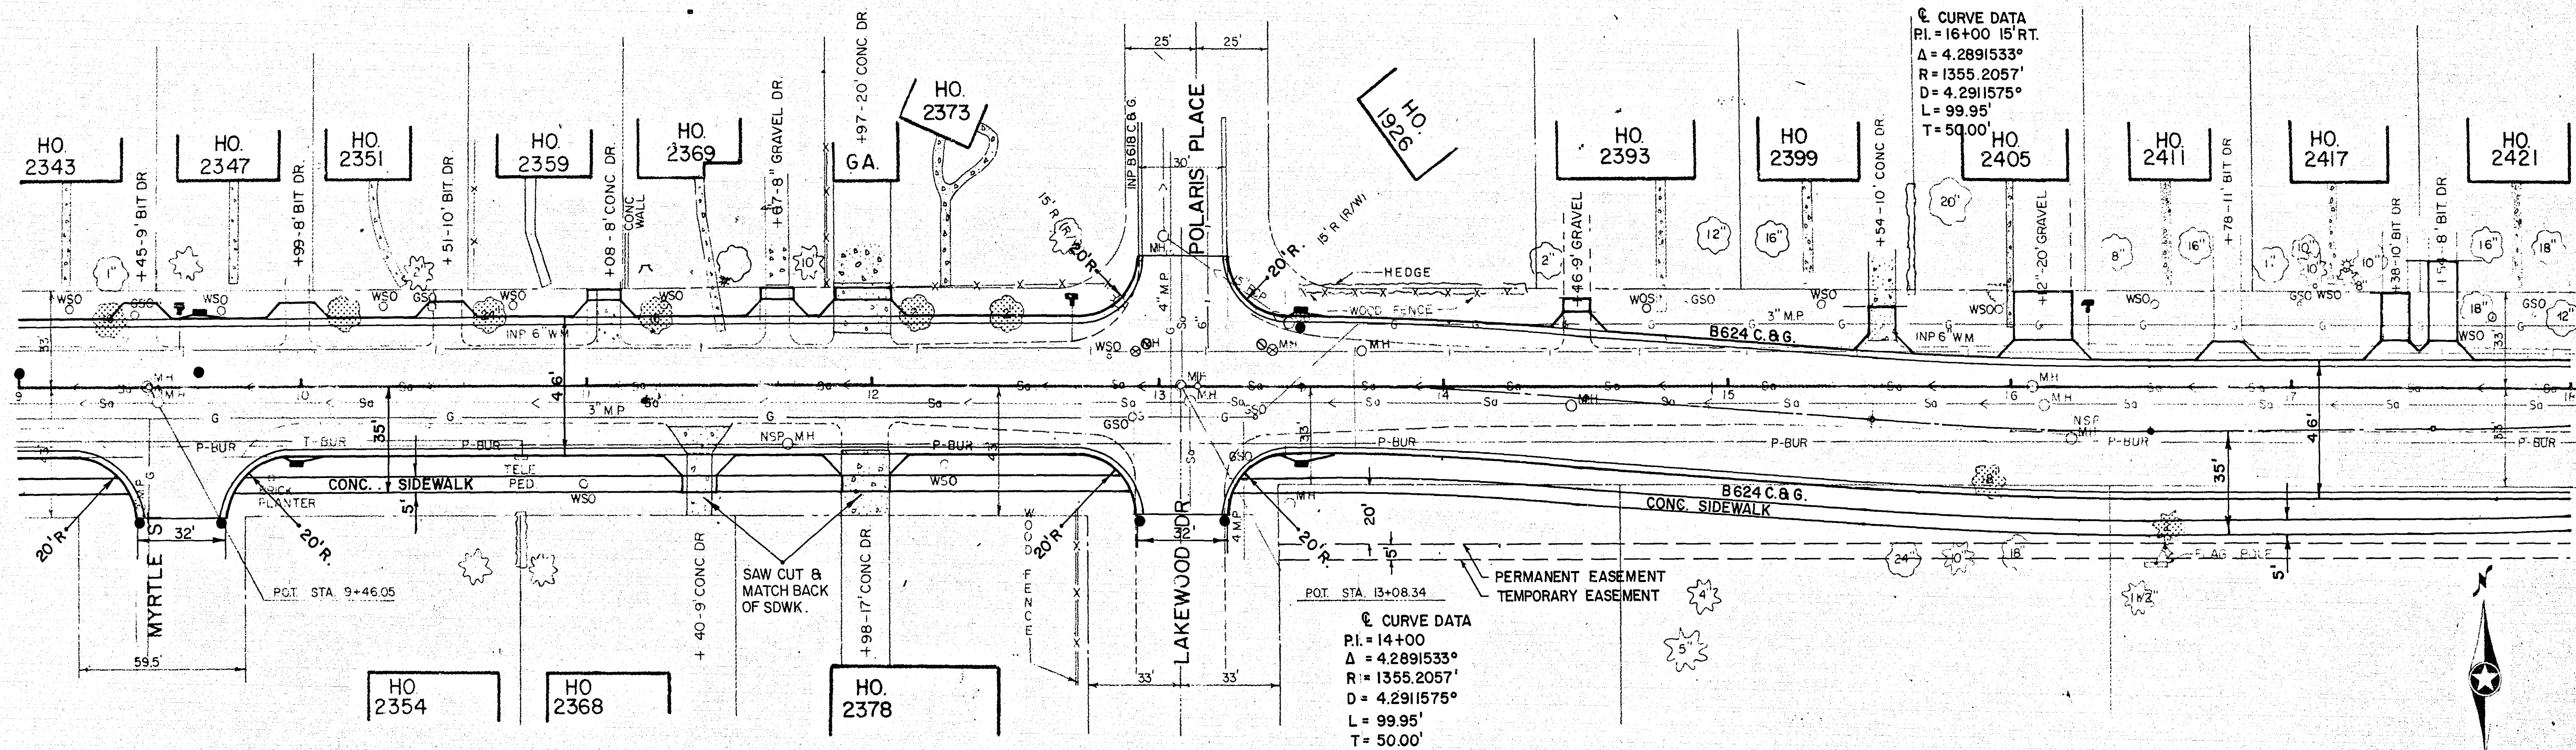

C CURVE DATA
 P.I. = 16+00 15' R.T.
 $\Delta = 4.2891533^\circ$
 $R = 1355.2057'$
 $D = 4.2911575^\circ$
 $L = 99.95'$
 $T = 50.00'$

C CURVE DATA
 P.I. = 14+00
 $\Delta = 4.2891533^\circ$
 $R = 1355.2057'$
 $D = 4.2911575^\circ$
 $L = 99.95'$
 $T = 50.00'$


HOLLOWAY AVENUE

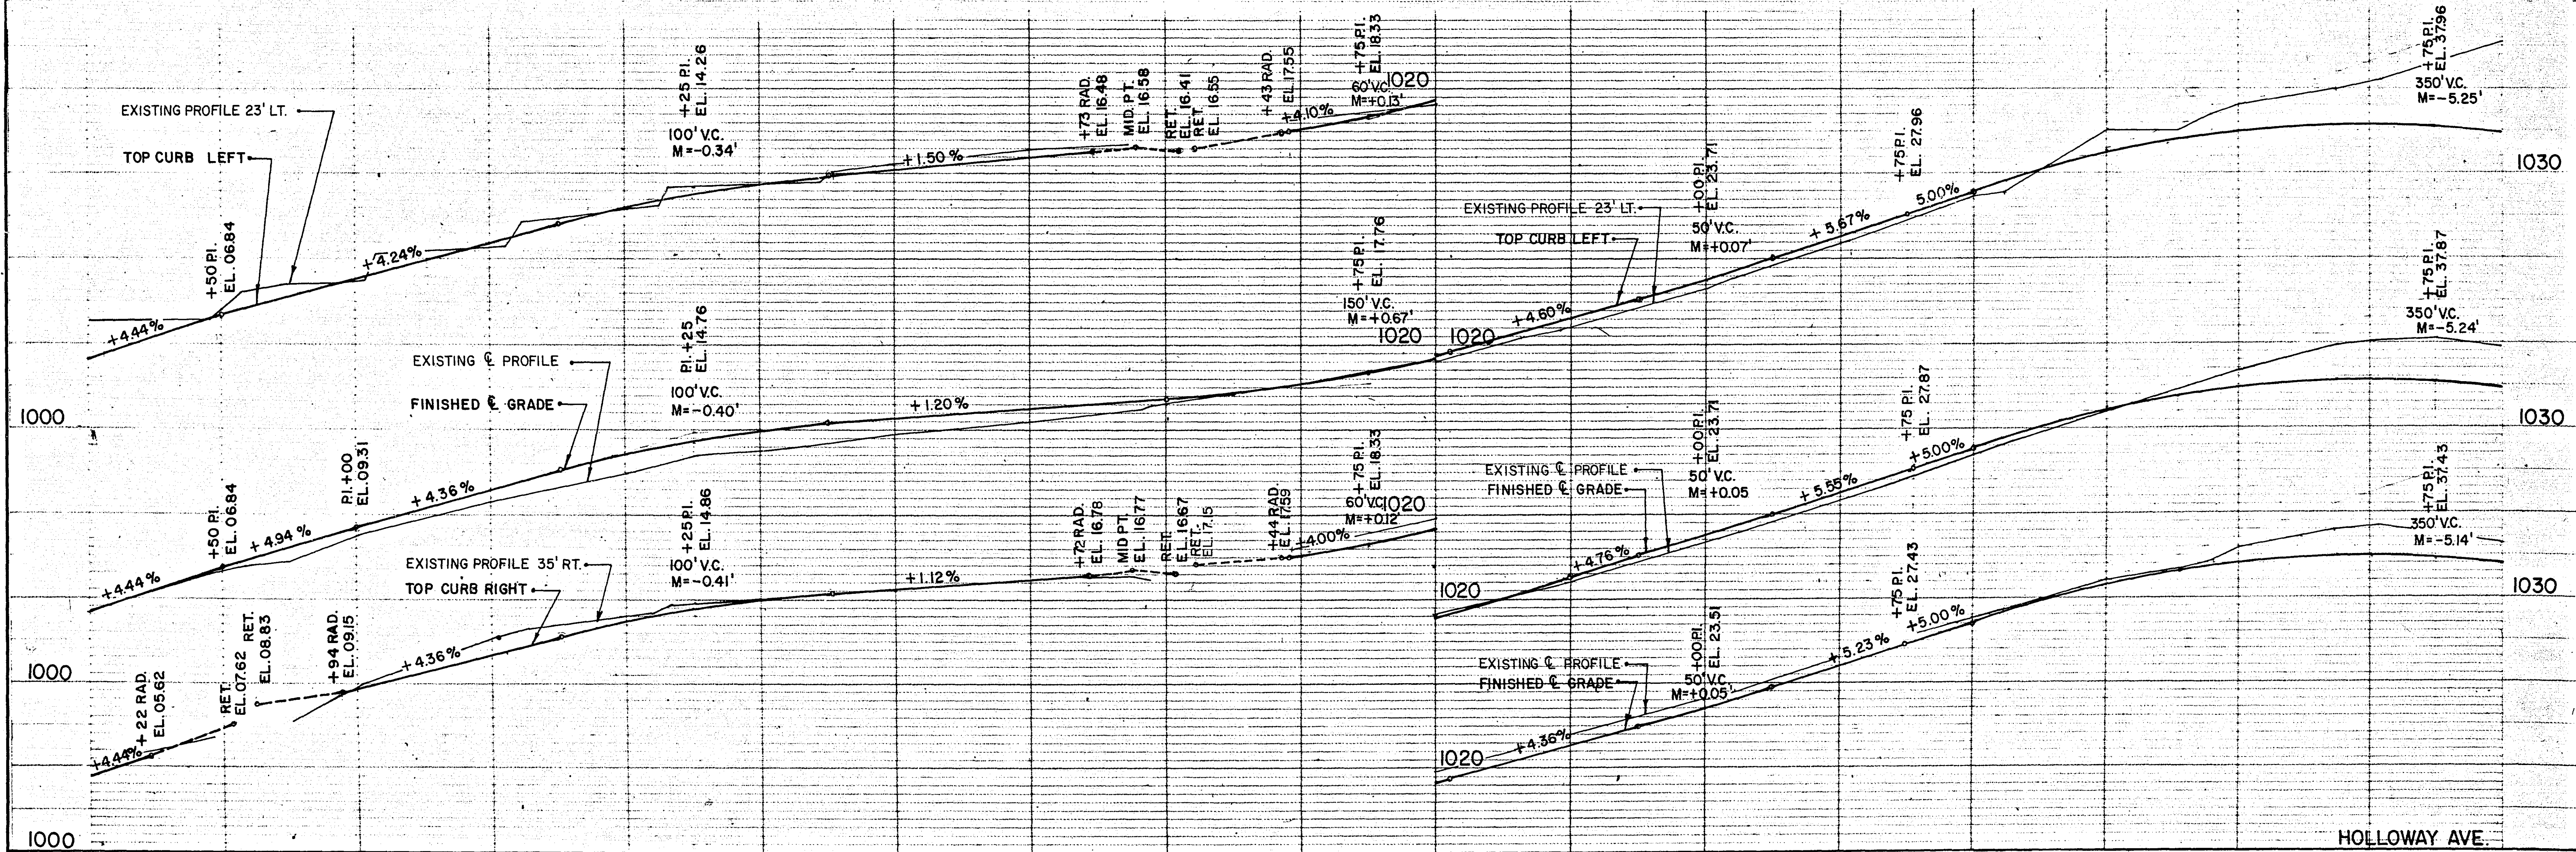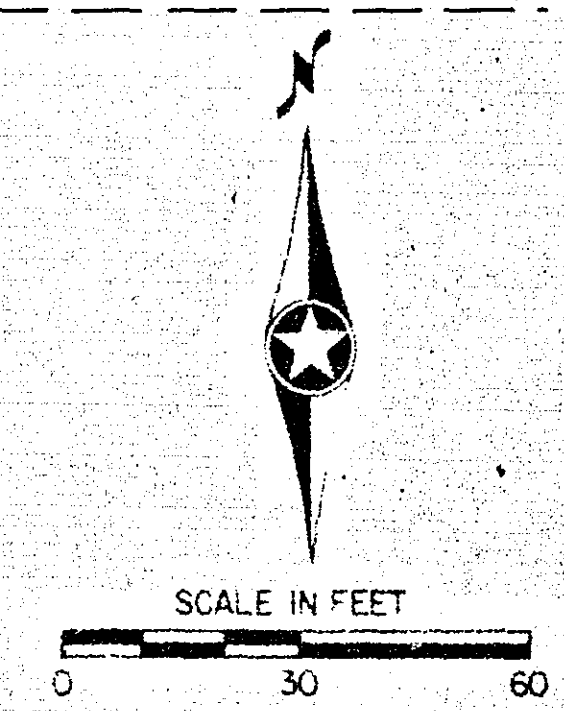

SURVEY:		SCALE:	NO.	DATE	REVISIONS	I hereby certify that this plan was prepared by me or under my direct supervision and that I am a duly Registered Professional Engineer under the laws of the State of Minnesota. Date 7-1-82 Reg. No. 9475	SHORT - ELLIOTT - HENDRICKSON, INC. Saint Paul, Minnesota • Chippewa Falls, Wisconsin	MAPLEWOOD & NO. ST. PAUL MINNESOTA	STREETS		FILE NO.:	9	
DESIGN:		AS SHOWN									DATE:		7-1-82
DRAWN:													


C CURVE DATA
 PI. = 18+00 15' RT.
 Δ = 4.2891533°
 R = 1355.2057'
 D = 4.2911575°
 L = 99.95'
 T = 50.00'

SEE SHEET NO. 14

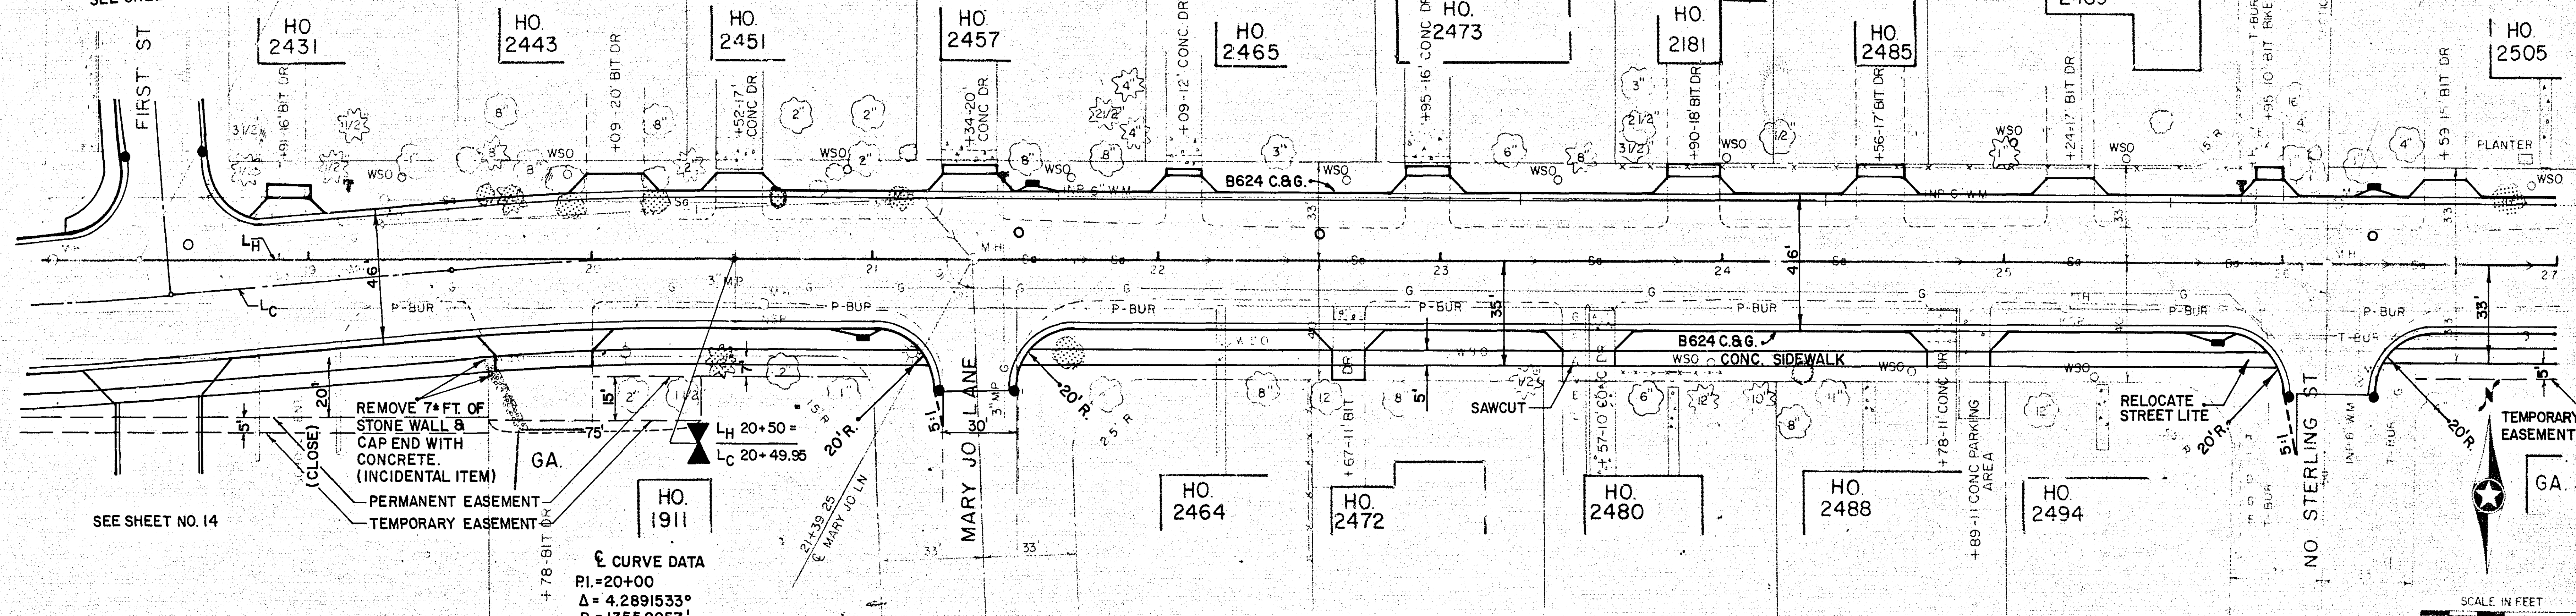

C CURVE DATA
 PI. = 20+00
 Δ = 4.2891533°
 R = 1355.2057'
 D = 4.2911575°
 L = 99.95'
 T = 50.00'

HOLLOWAY AVENUE

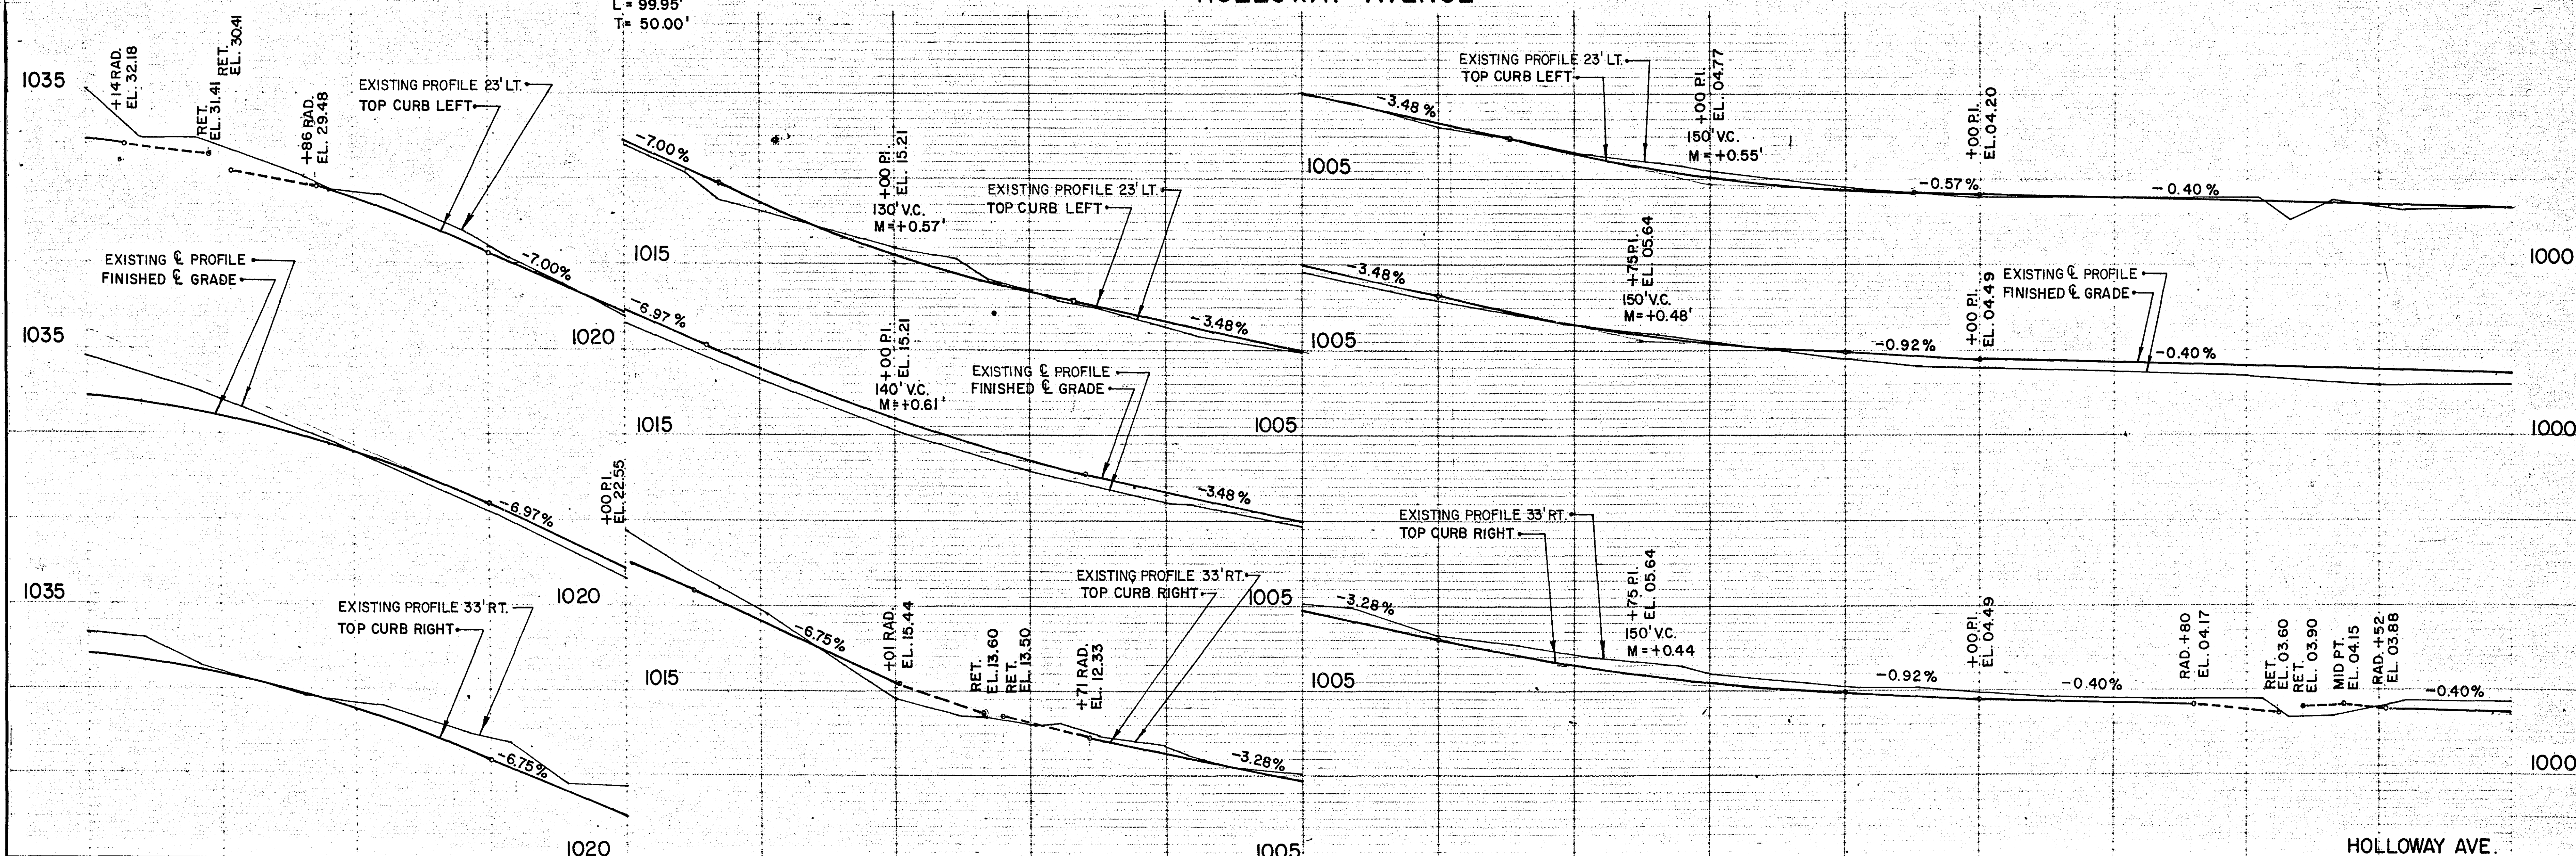

SURVEY:	SCALE:	NO.	DATE	REVISIONS
DESIGN:	AS SHOWN			
DRAWN:				

I hereby certify that this plan was prepared by me or under my direct supervision and that I am a duly Registered Professional Engineer under the laws of the State of Minnesota.
 Date 7-1-82 Reg. No. 9475




SHORT - ELLIOTT - HENDRICKSON, INC.
 Saint Paul, Minnesota • Chippewa Falls, Wisconsin


MAPLEWOOD & NO. ST. PAUL
 MINNESOTA

STREETS
 S.A.P. 138-119-01 AND 151-258-01

FILE NO.: 81168
 DATE: 7-1-82
 10
 57


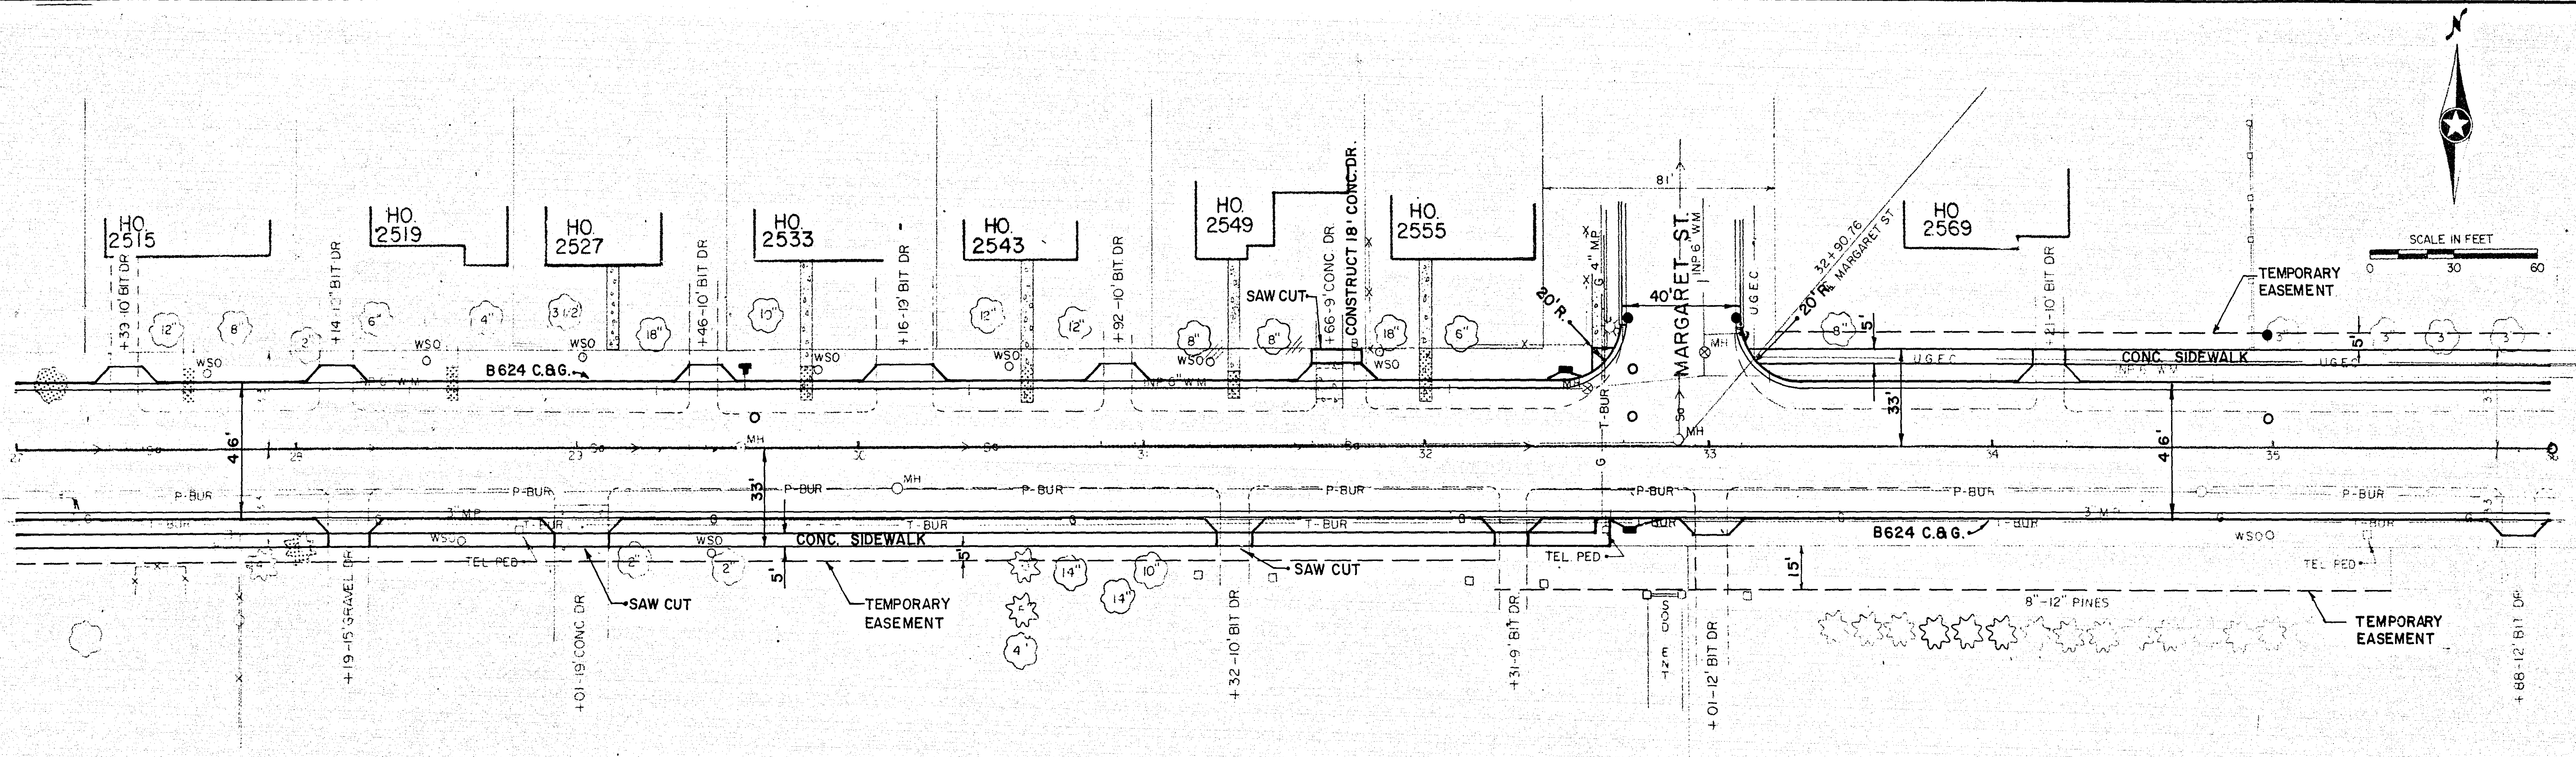


HOLLOWAY AVENUE

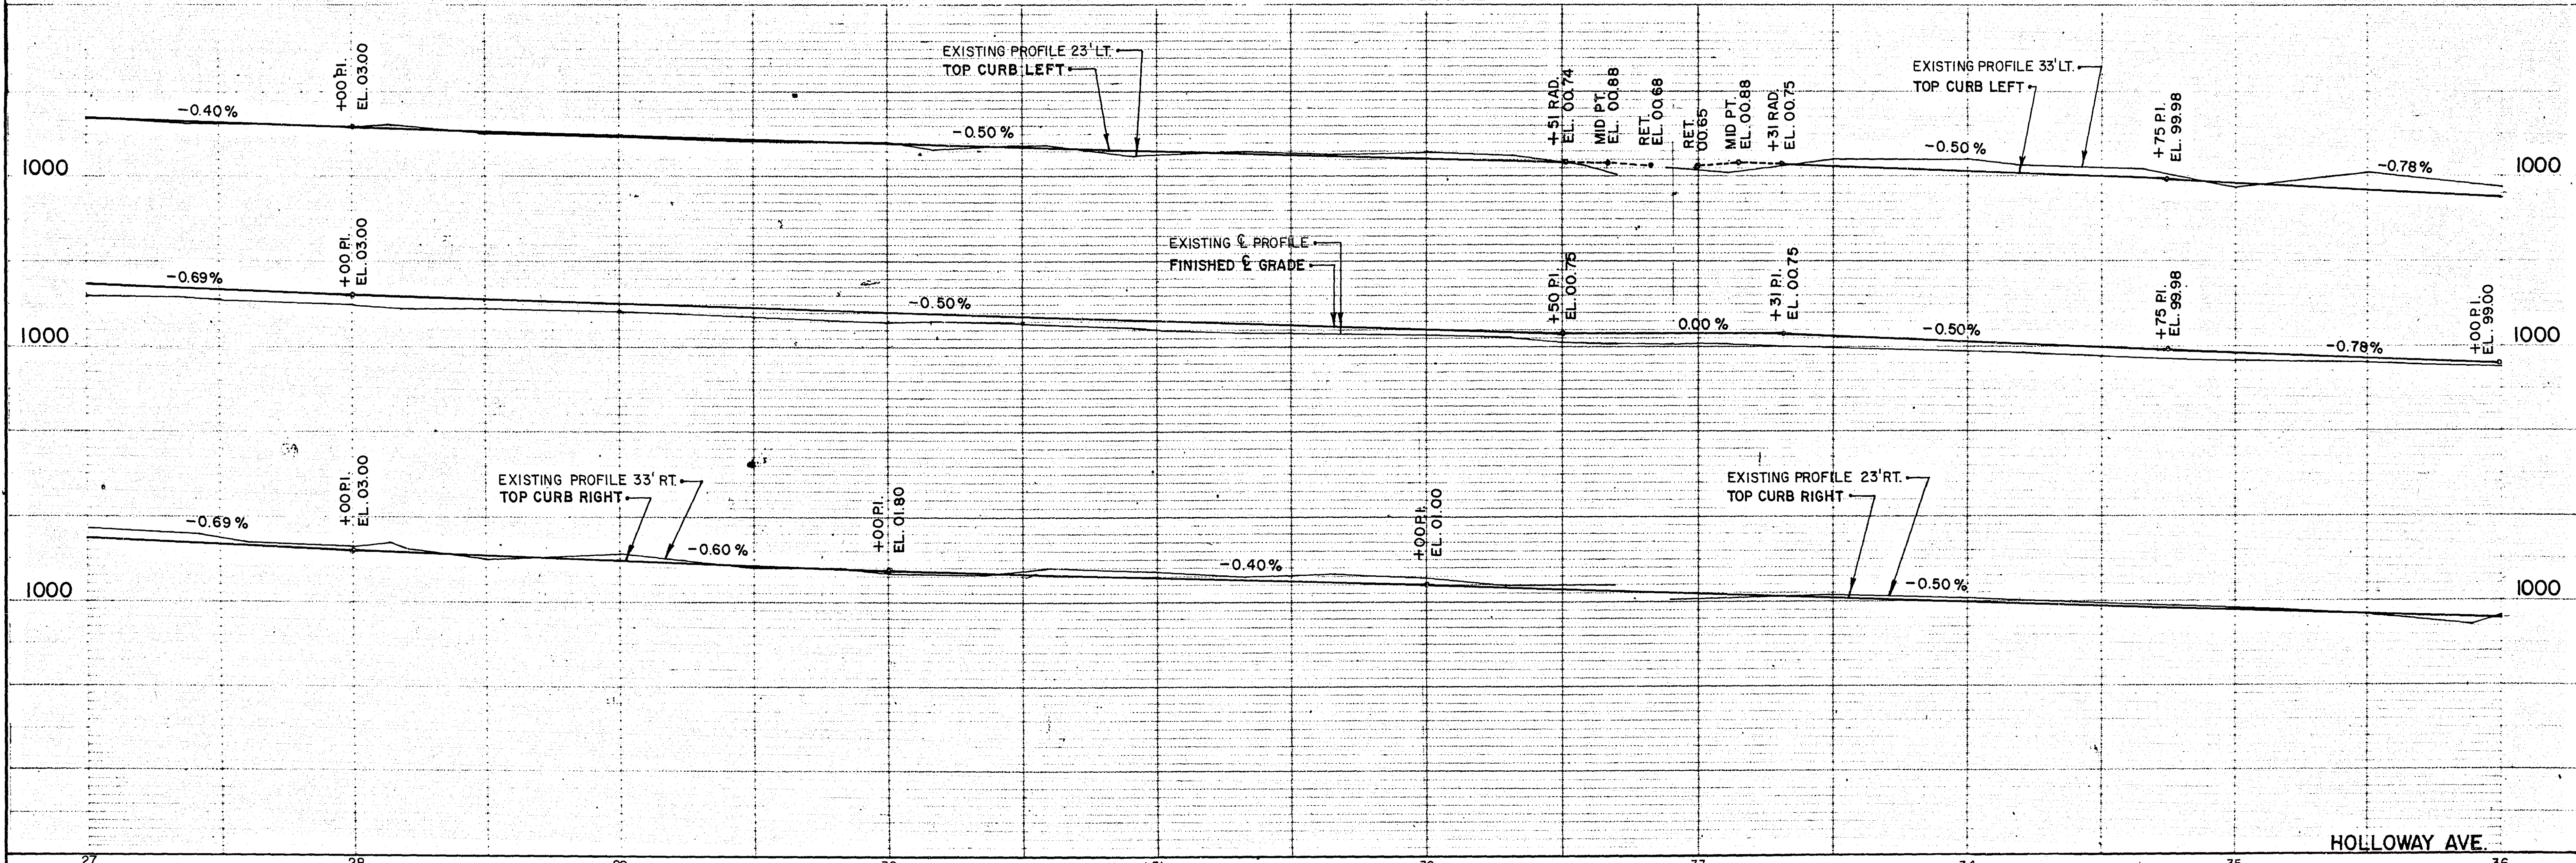


AUDIT OVERLAY	DWG NO.
50-4 150-1	11
1-4P 1-4P	

SURVEY: DESIGN: DRAWN:	SCALE: AS SHOWN	NO.	DATE	REVISIONS	I hereby certify that this plan was prepared by me or under my direct supervision and that I am a duly Registered Professional Engineer under the laws of the State of Minnesota. Date 7-1-82 Reg. No. 9475	SHORT - ELLIOTT - HENDRICKSON, INC. Saint Paul, Minnesota • Chippewa Falls, Wisconsin	MAPLEWOOD & NO. ST. PAUL MINNESOTA	STREETS S.A.P. 138-119-01 AND 151-258-01	FILE NO.:	11
									8/1/68	57
									DATE: 7-1-82	

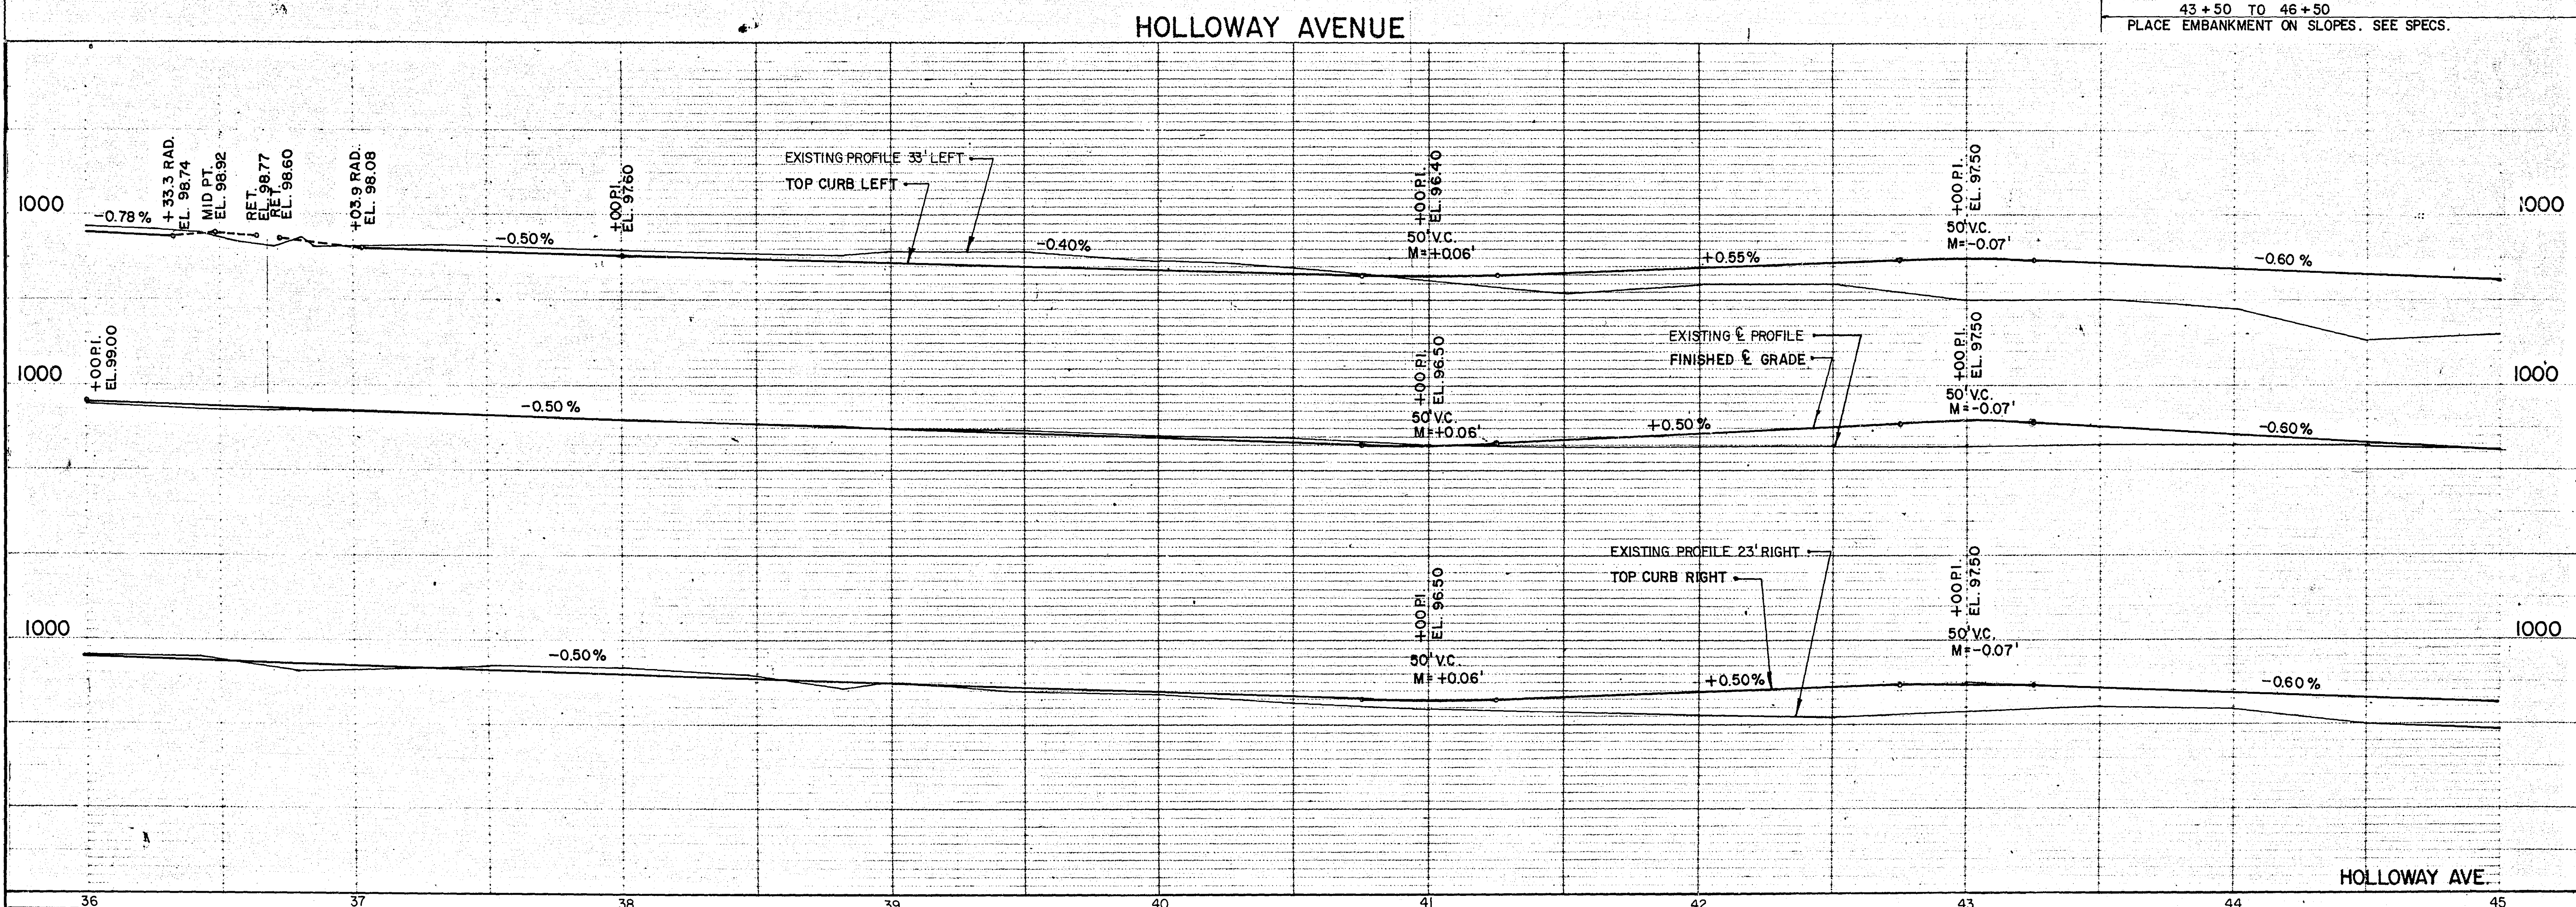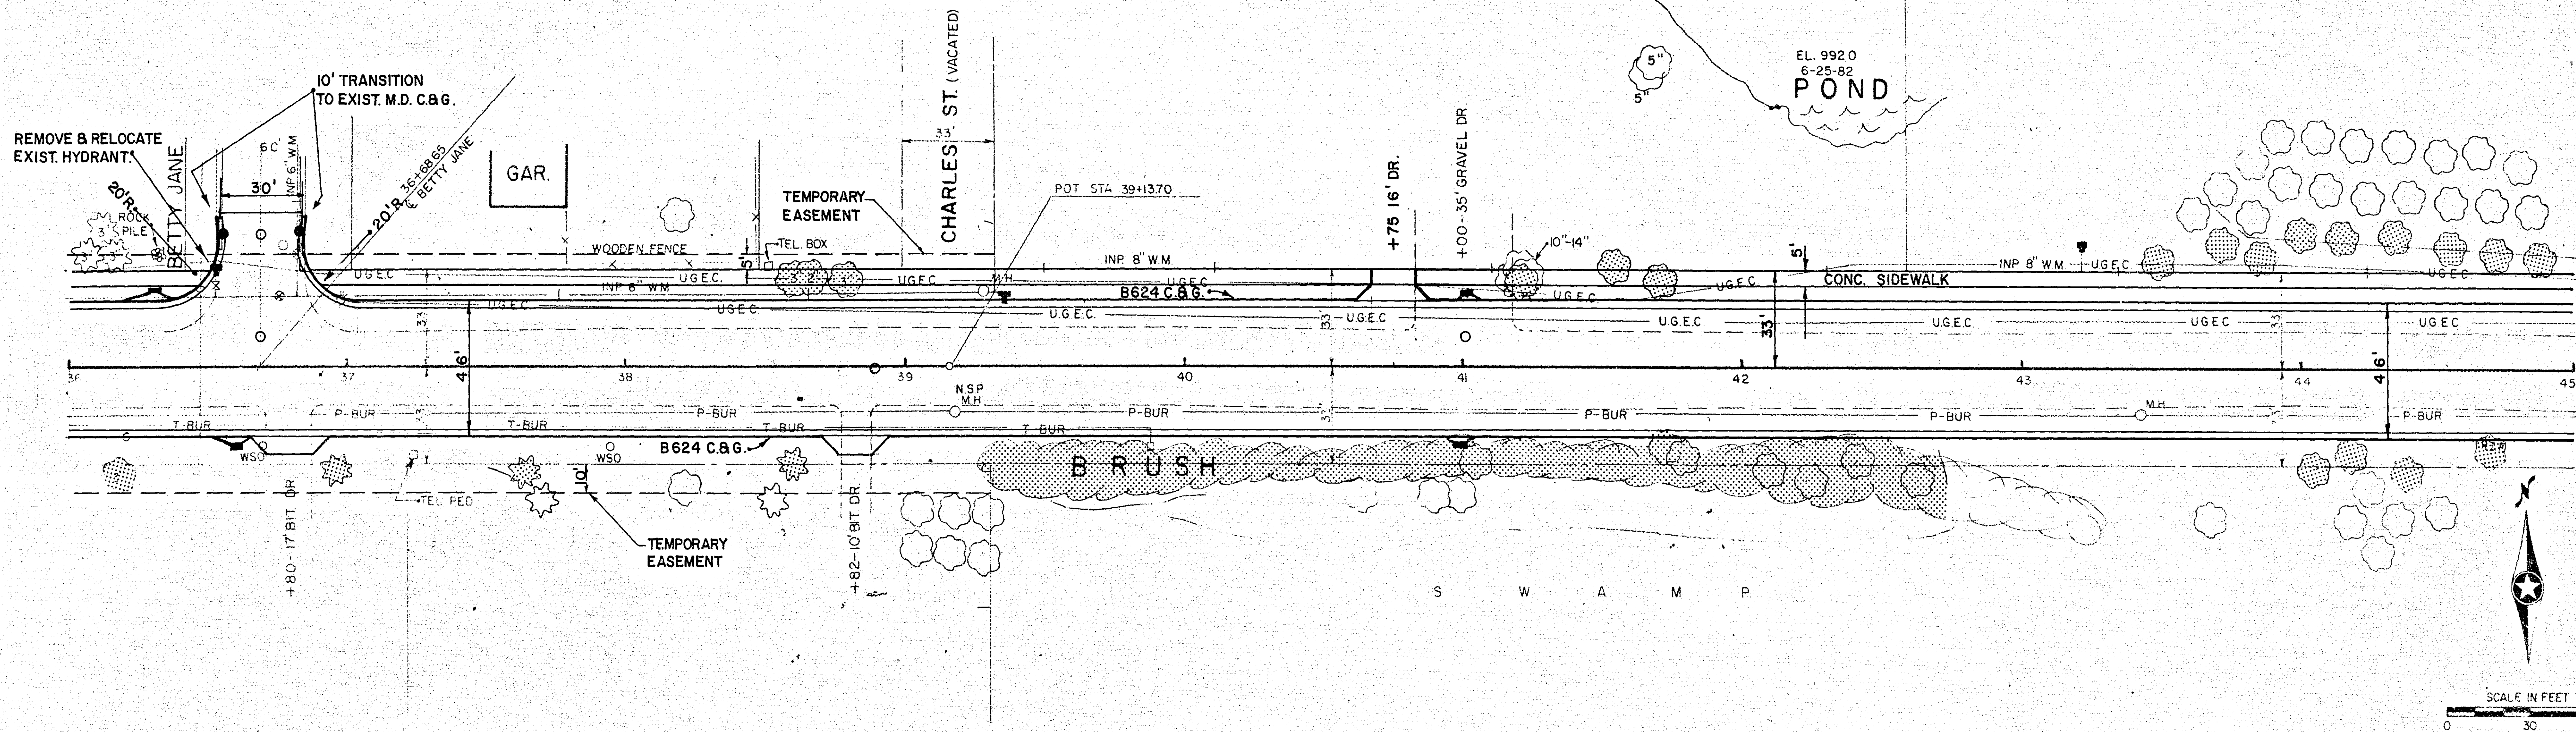


SURVEY:		SCALE:	NO.	DATE	REVISIONS	I hereby certify that this plan was prepared by me or under my direct supervision and that I am a duly Registered Professional Engineer under the laws of the State of Minnesota. Date 7-1-82 Reg. No. 9475		SHORT - ELLIOTT - HENDRICKSON, INC.		MAPLEWOOD & NO. ST. PAUL		STREETS		FILE NO.:	12	
DESIGN:		AS SHOWN						Saint Paul, Minnesota • Chippewa Falls, Wisconsin		MINNESOTA				DATE:	7-1-82	57
DRAWN:														S.A.P. 138-118-01 AND 151-258-01		

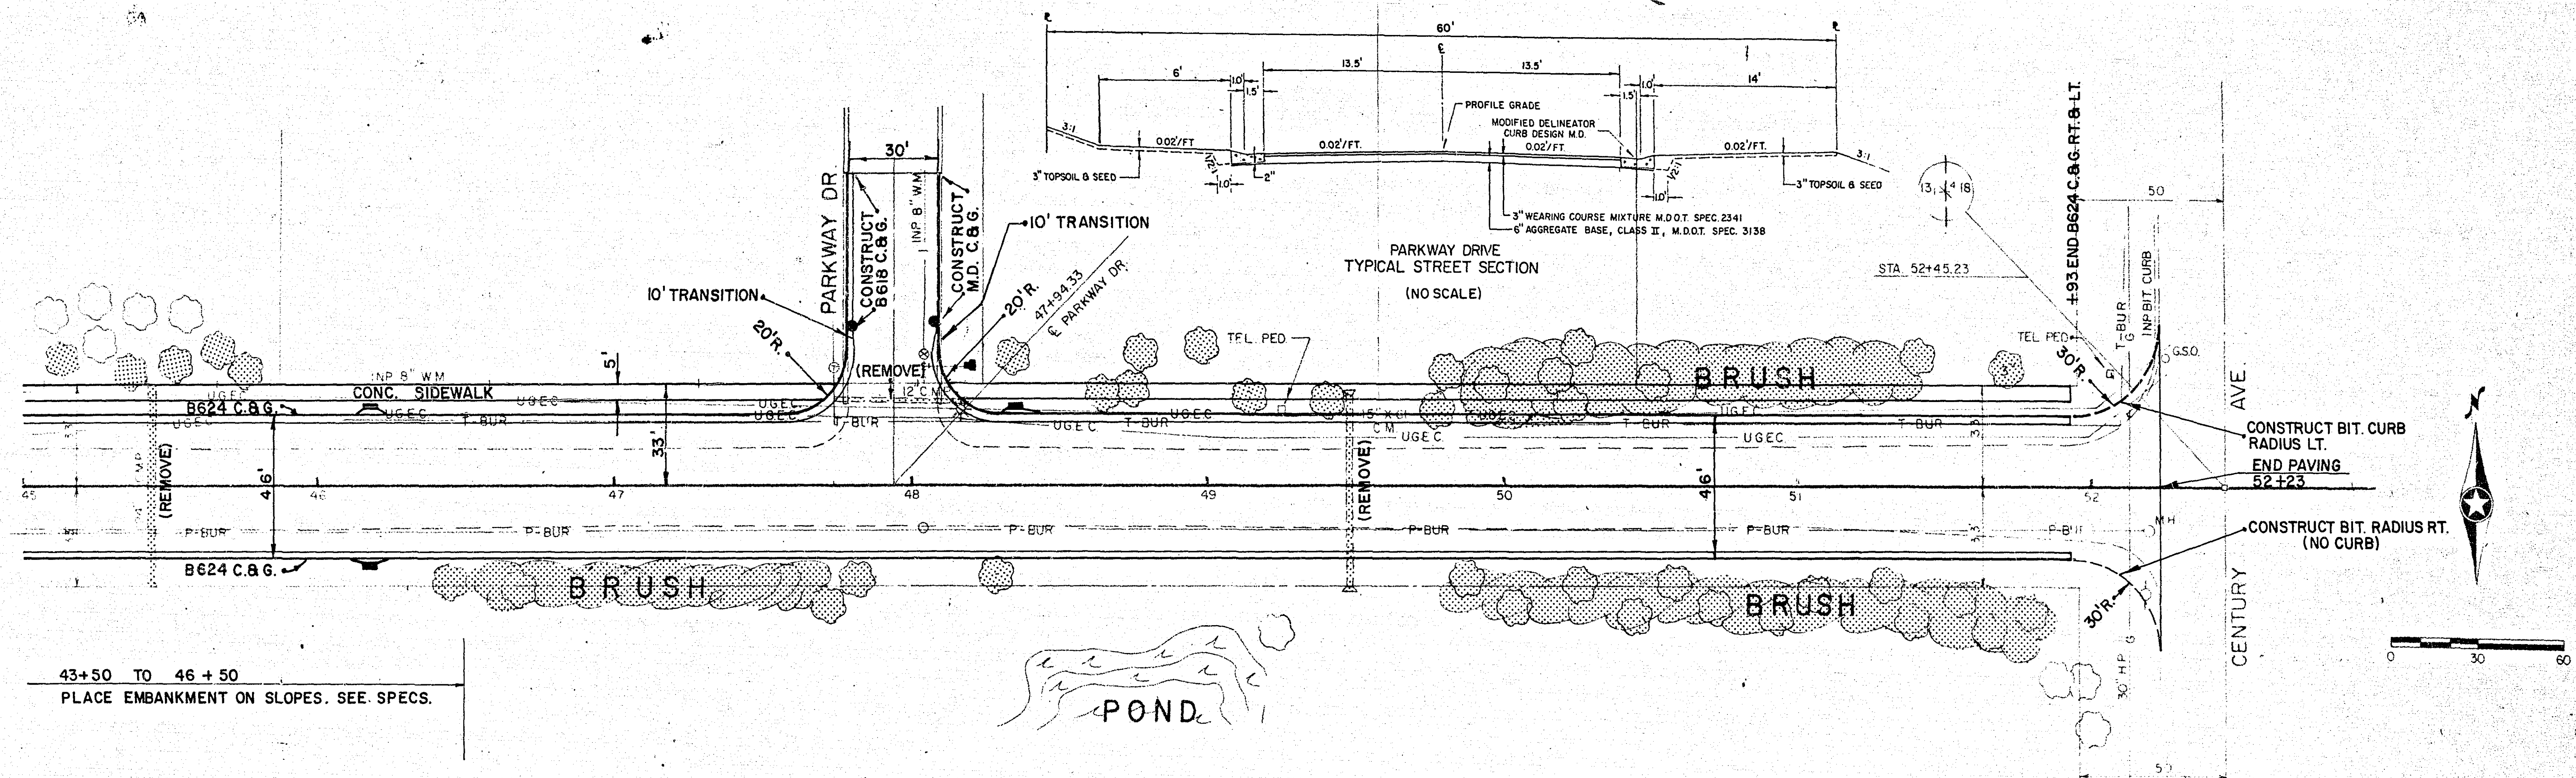

43+50 TO 46+50
PLACE EMBANKMENT ON SLOPES. SEE SPECS.

POND
NORMAL EL. 991.0

HOLLOWAY AVENUE

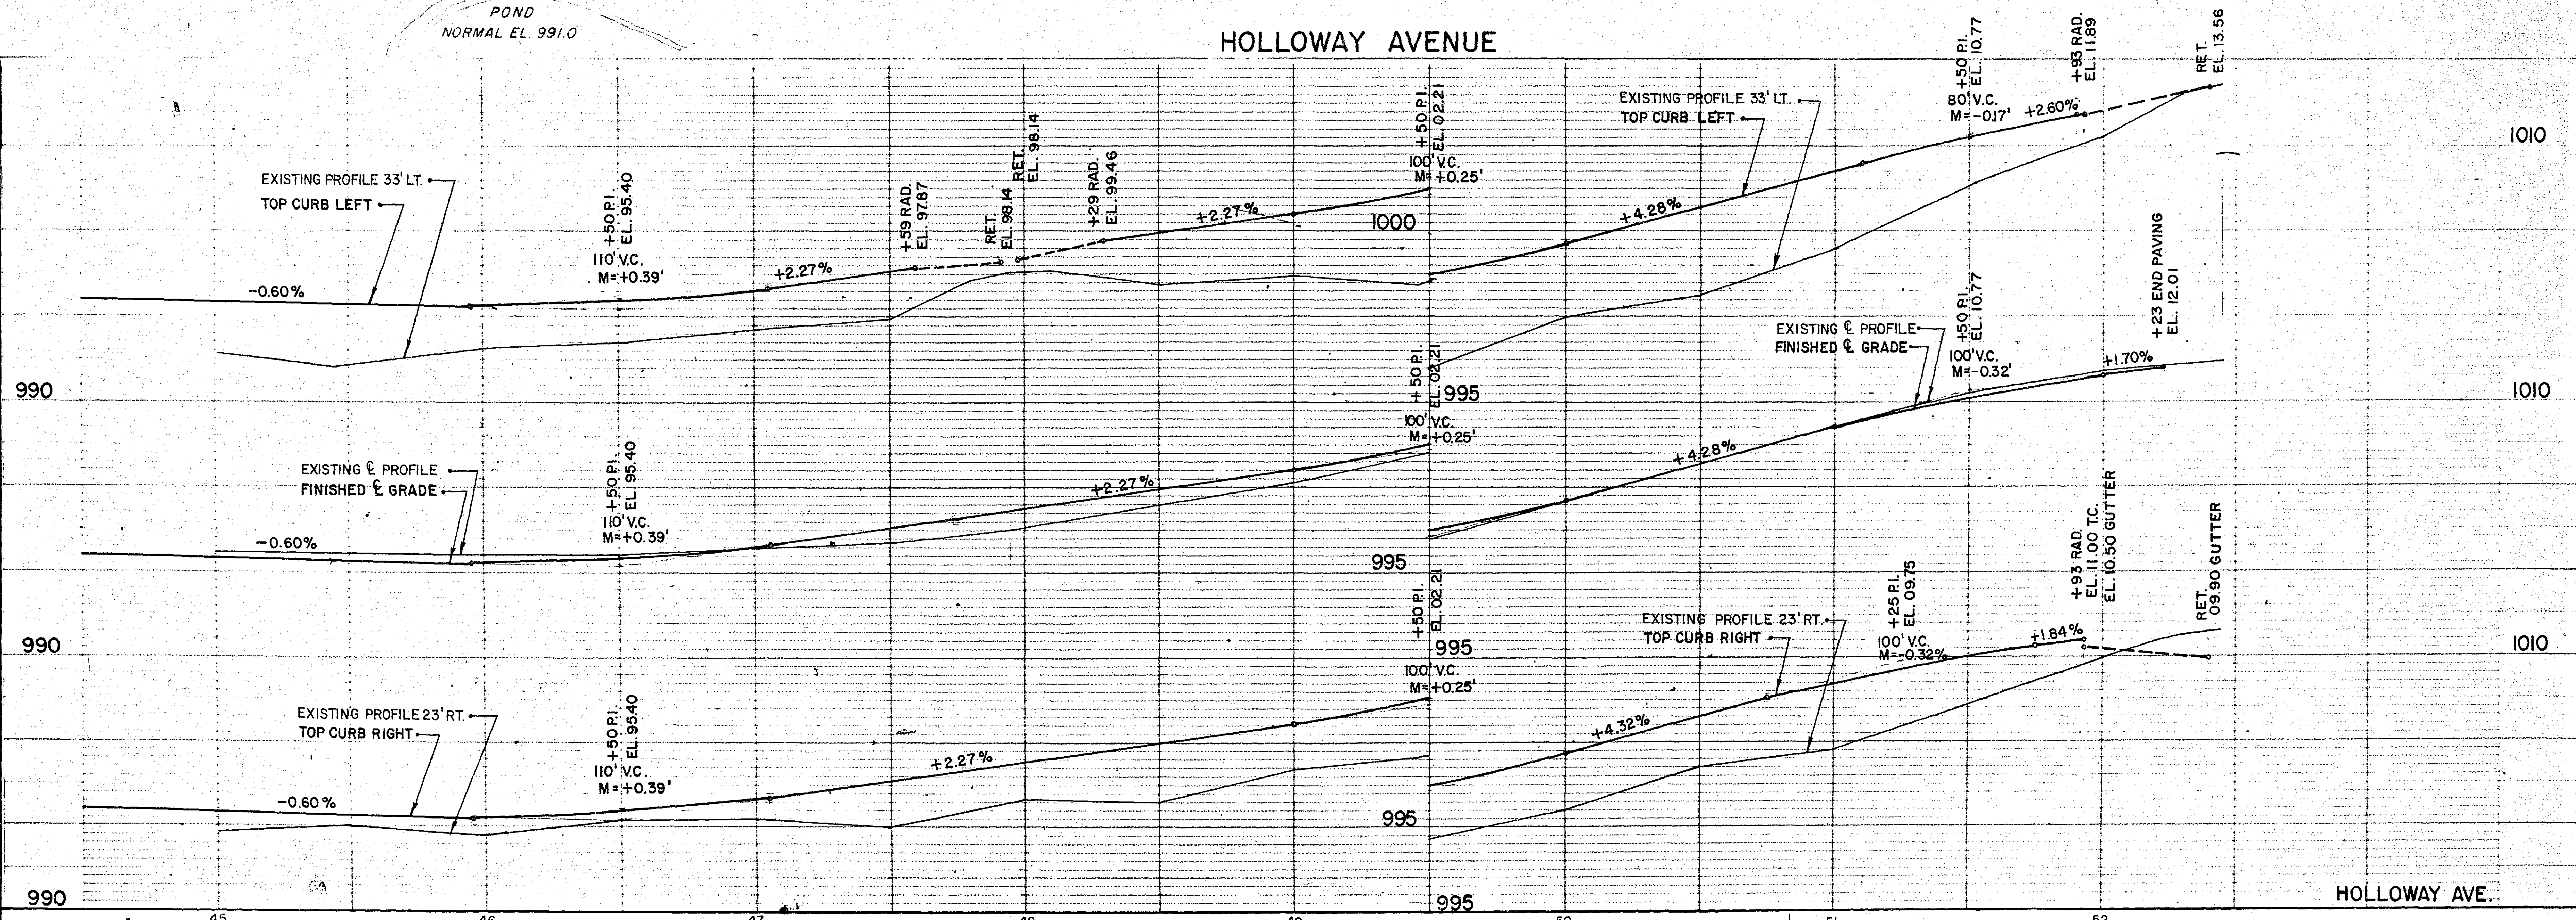

SURVEY: DESIGN: DRAWN:	SCALE:	NO.	DATE	REVISIONS	I hereby certify that this plan was prepared by me or under my direct supervision and that I am a duly Registered Professional Engineer under the laws of the State of Minnesota. Date: 7-1-82 Reg. No. 9475	SHORT - ELLIOTT - HENDRICKSON, INC. Saint Paul, Minnesota • Chippewa Falls, Wisconsin	MAPLEWOOD & NO. ST. PAUL MINNESOTA	STREETS S.A.P. 138-119-01 AND 151-258-01	FILE NO.:	13 57
	AS SHOWN								81168	
									DATE:	
									7-1-82	