




RAMSEY CO. ENGR.
CONSTRUCTION PROFILE
LADPENTEUR AVENUE
FROM RICE STR. TO MIMMENEMY STR.
PROJ. 27-50

MICROFILMED
RAMSEY CO. ENGR

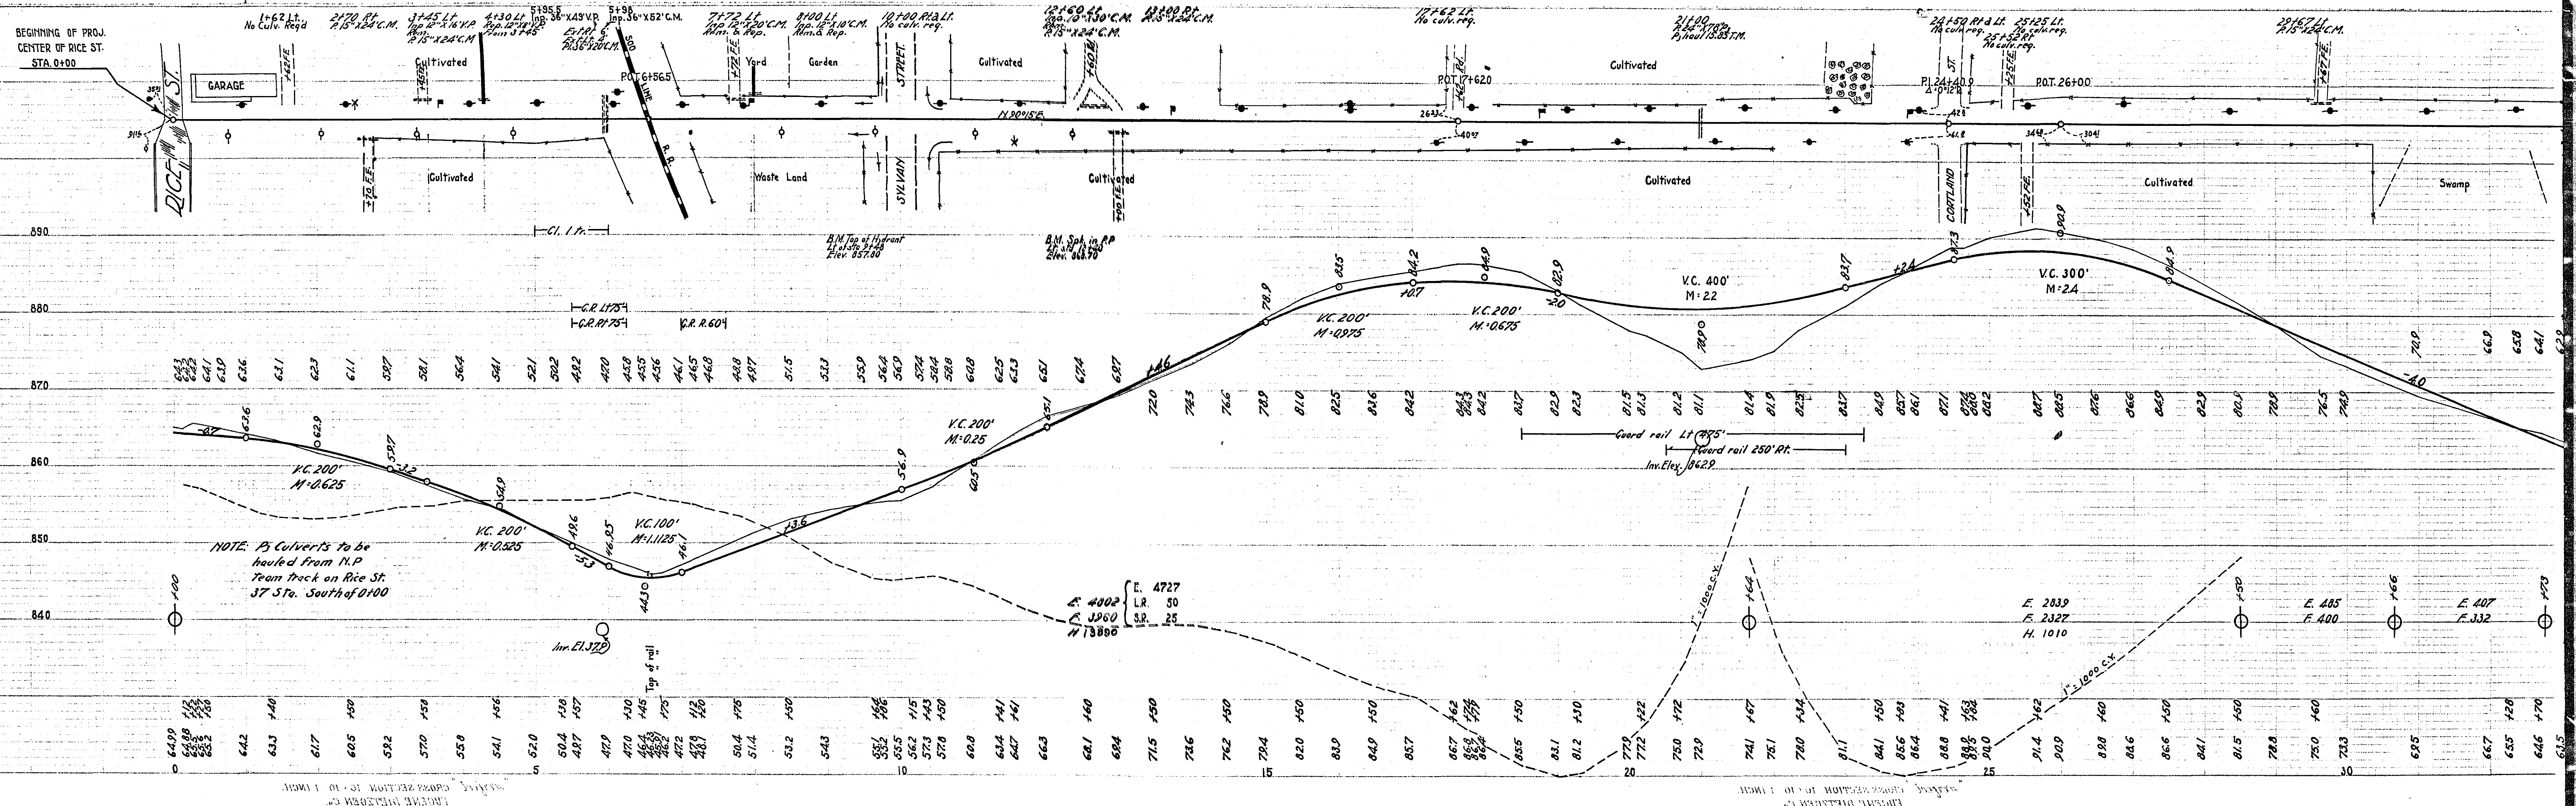

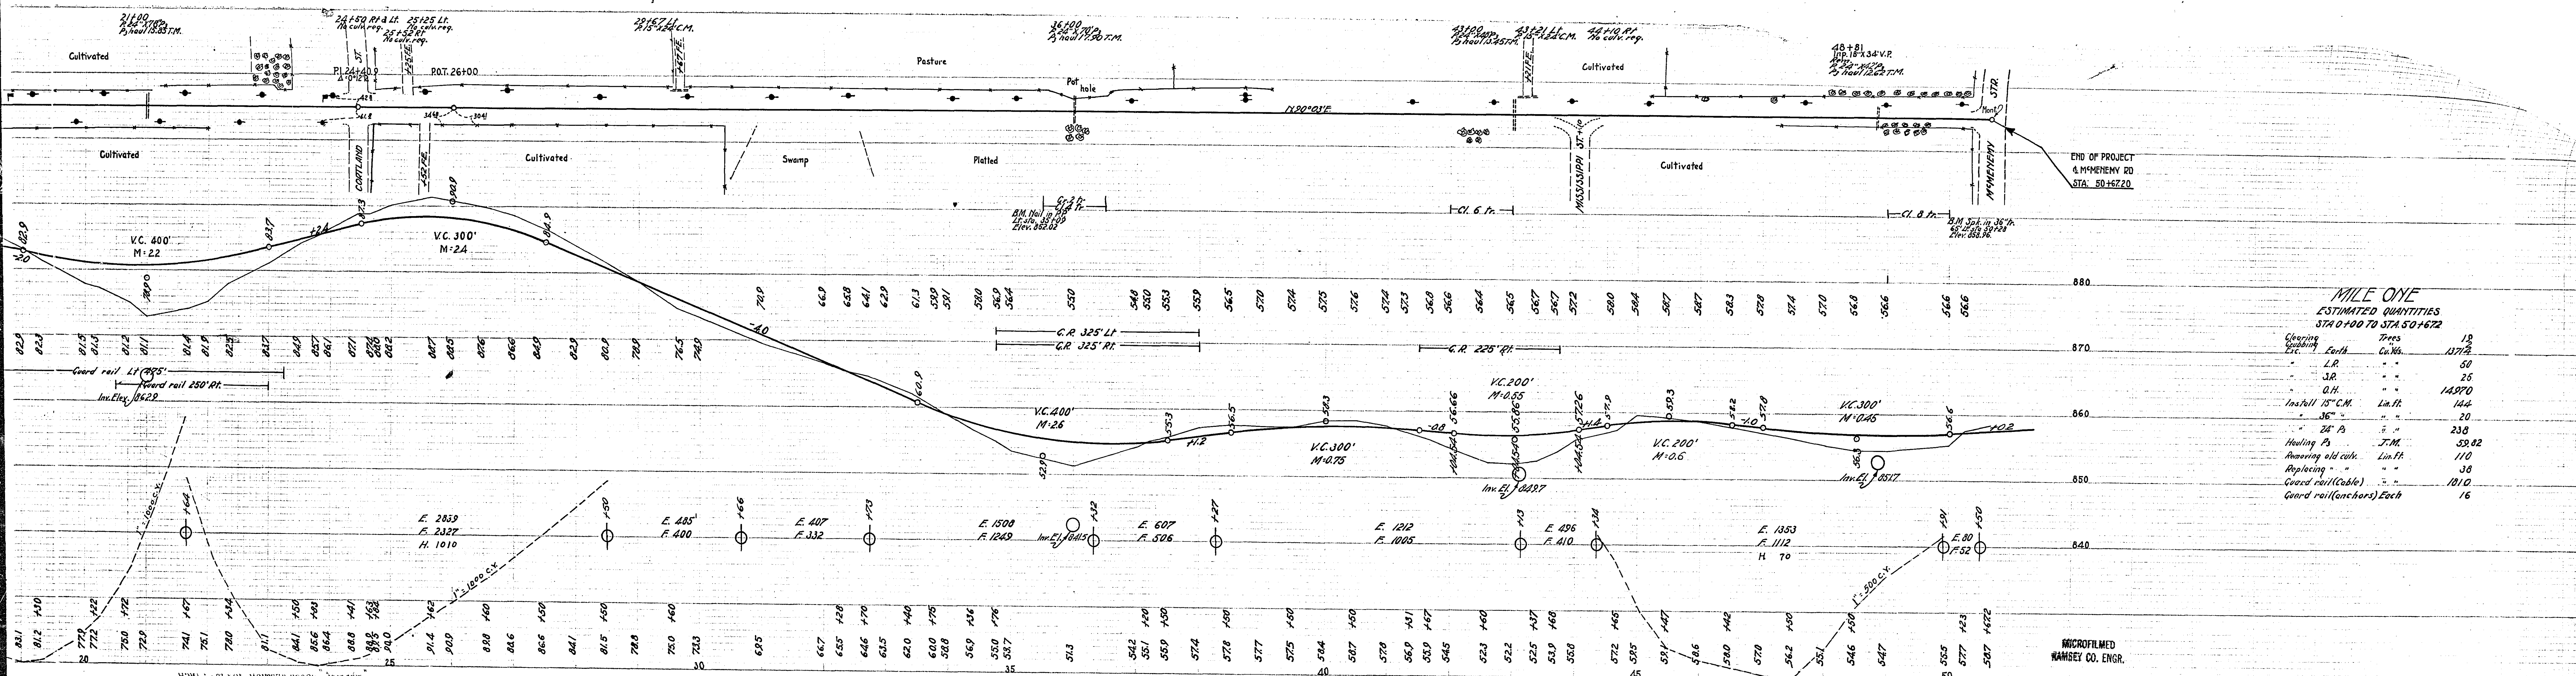


OFFICE OF COUNTY ENGINEER
RAMSEY COUNTY MINN.
R.O.W MAP OF LARPENTEUR AVE.
FROM RICE ST. TO MC MENEMY ST.
PROJECT 27-50

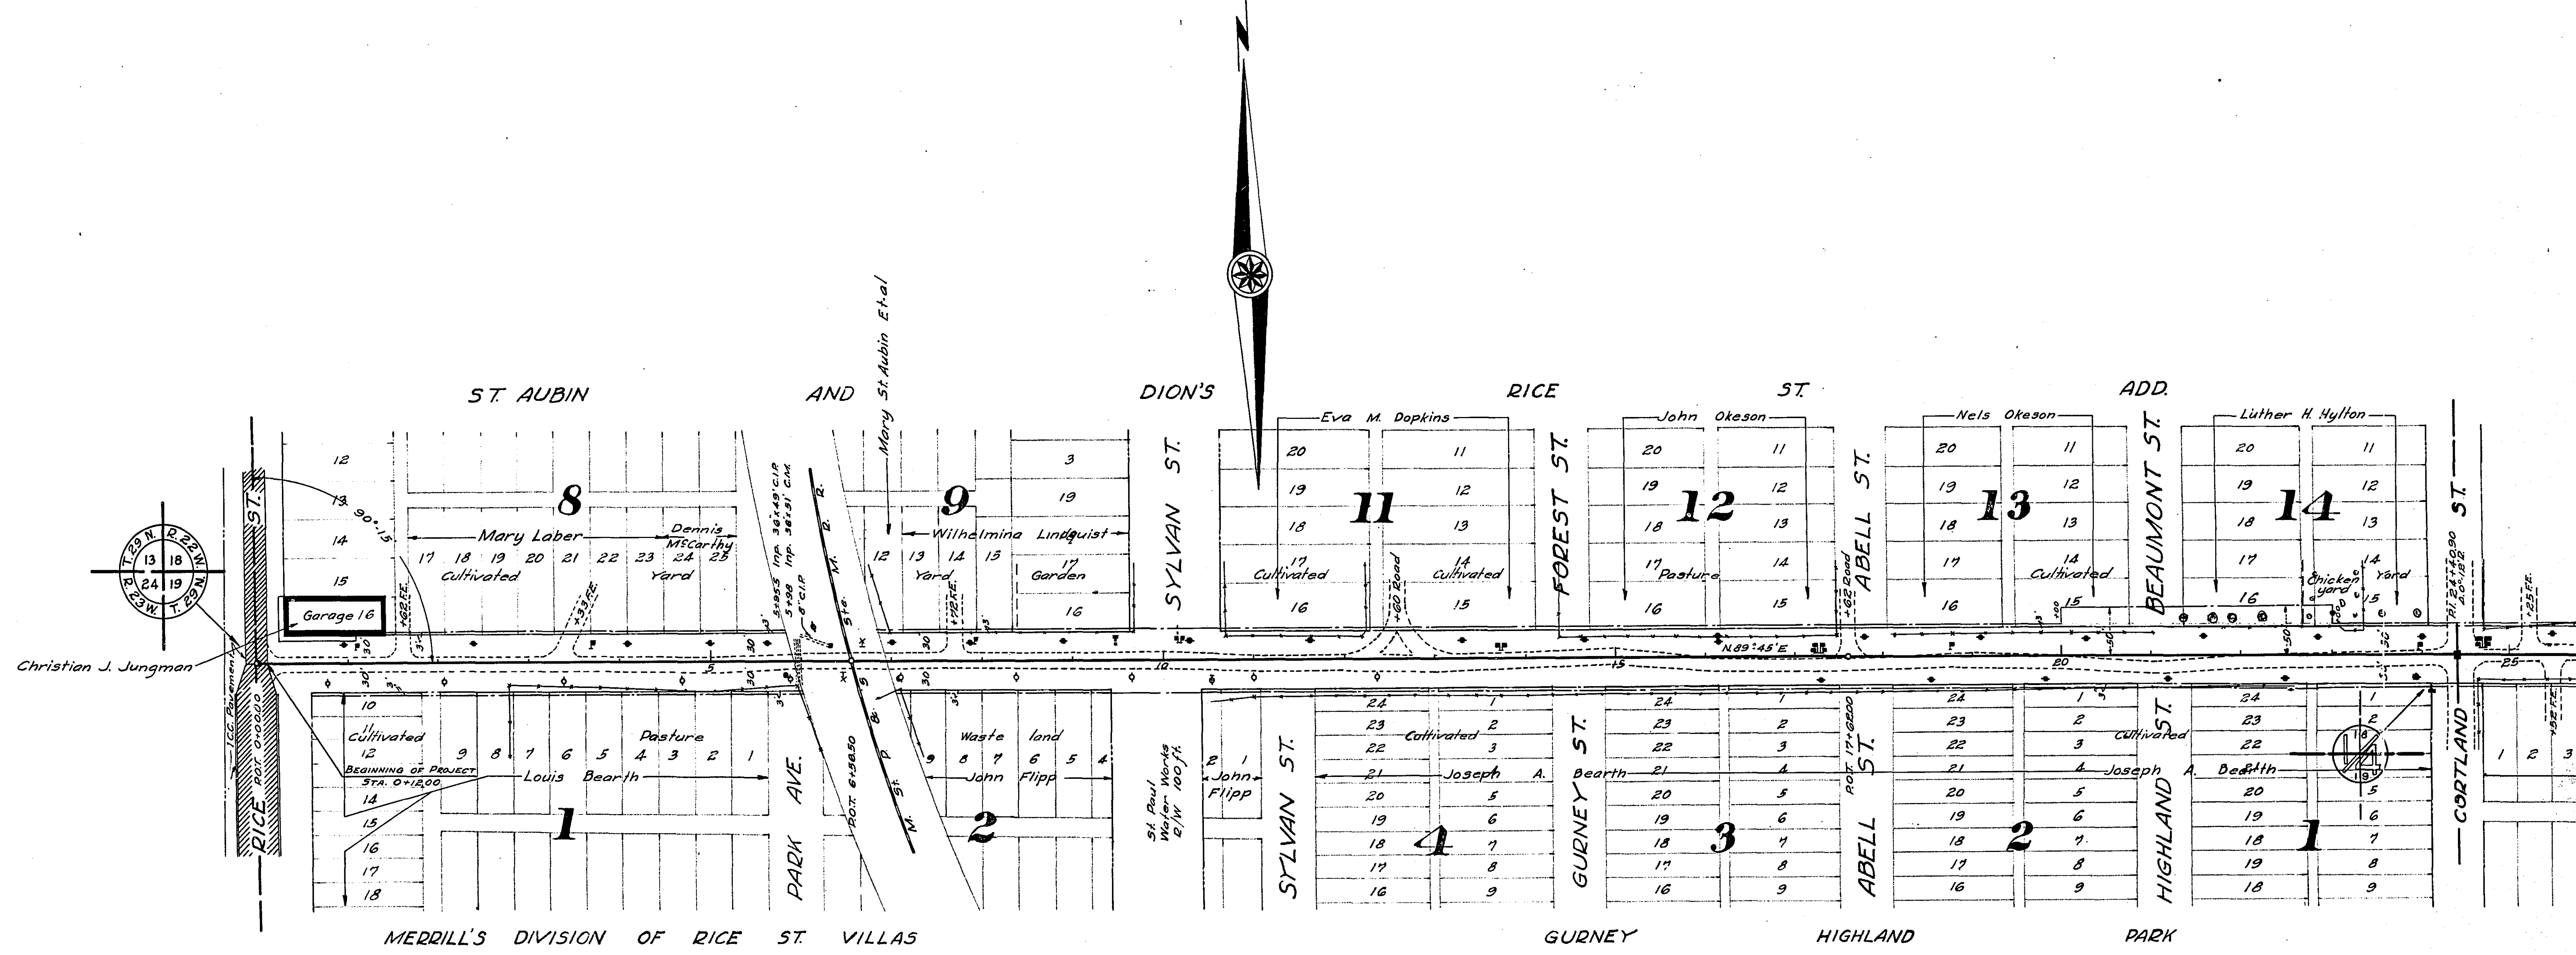

CITY OF

MICROFILMED
RAMSEY CO. ENGR.

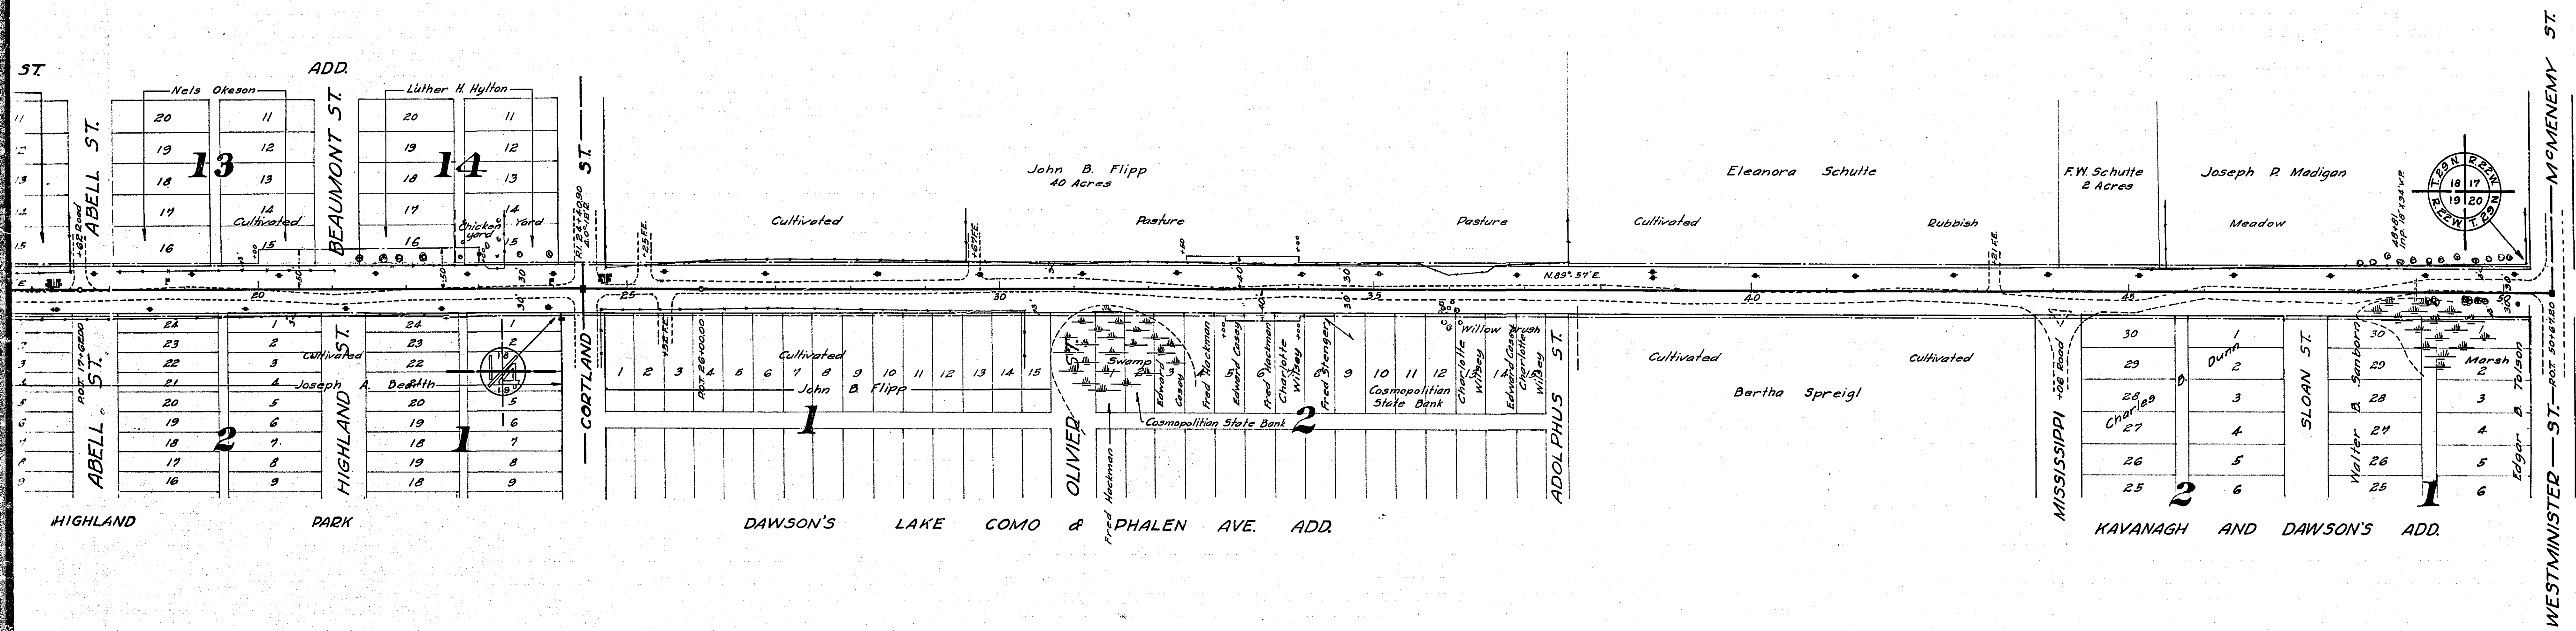

CITY OF ST. PAUL

MICROFILMED
RAMSEY CO. ENGR.

27-50