



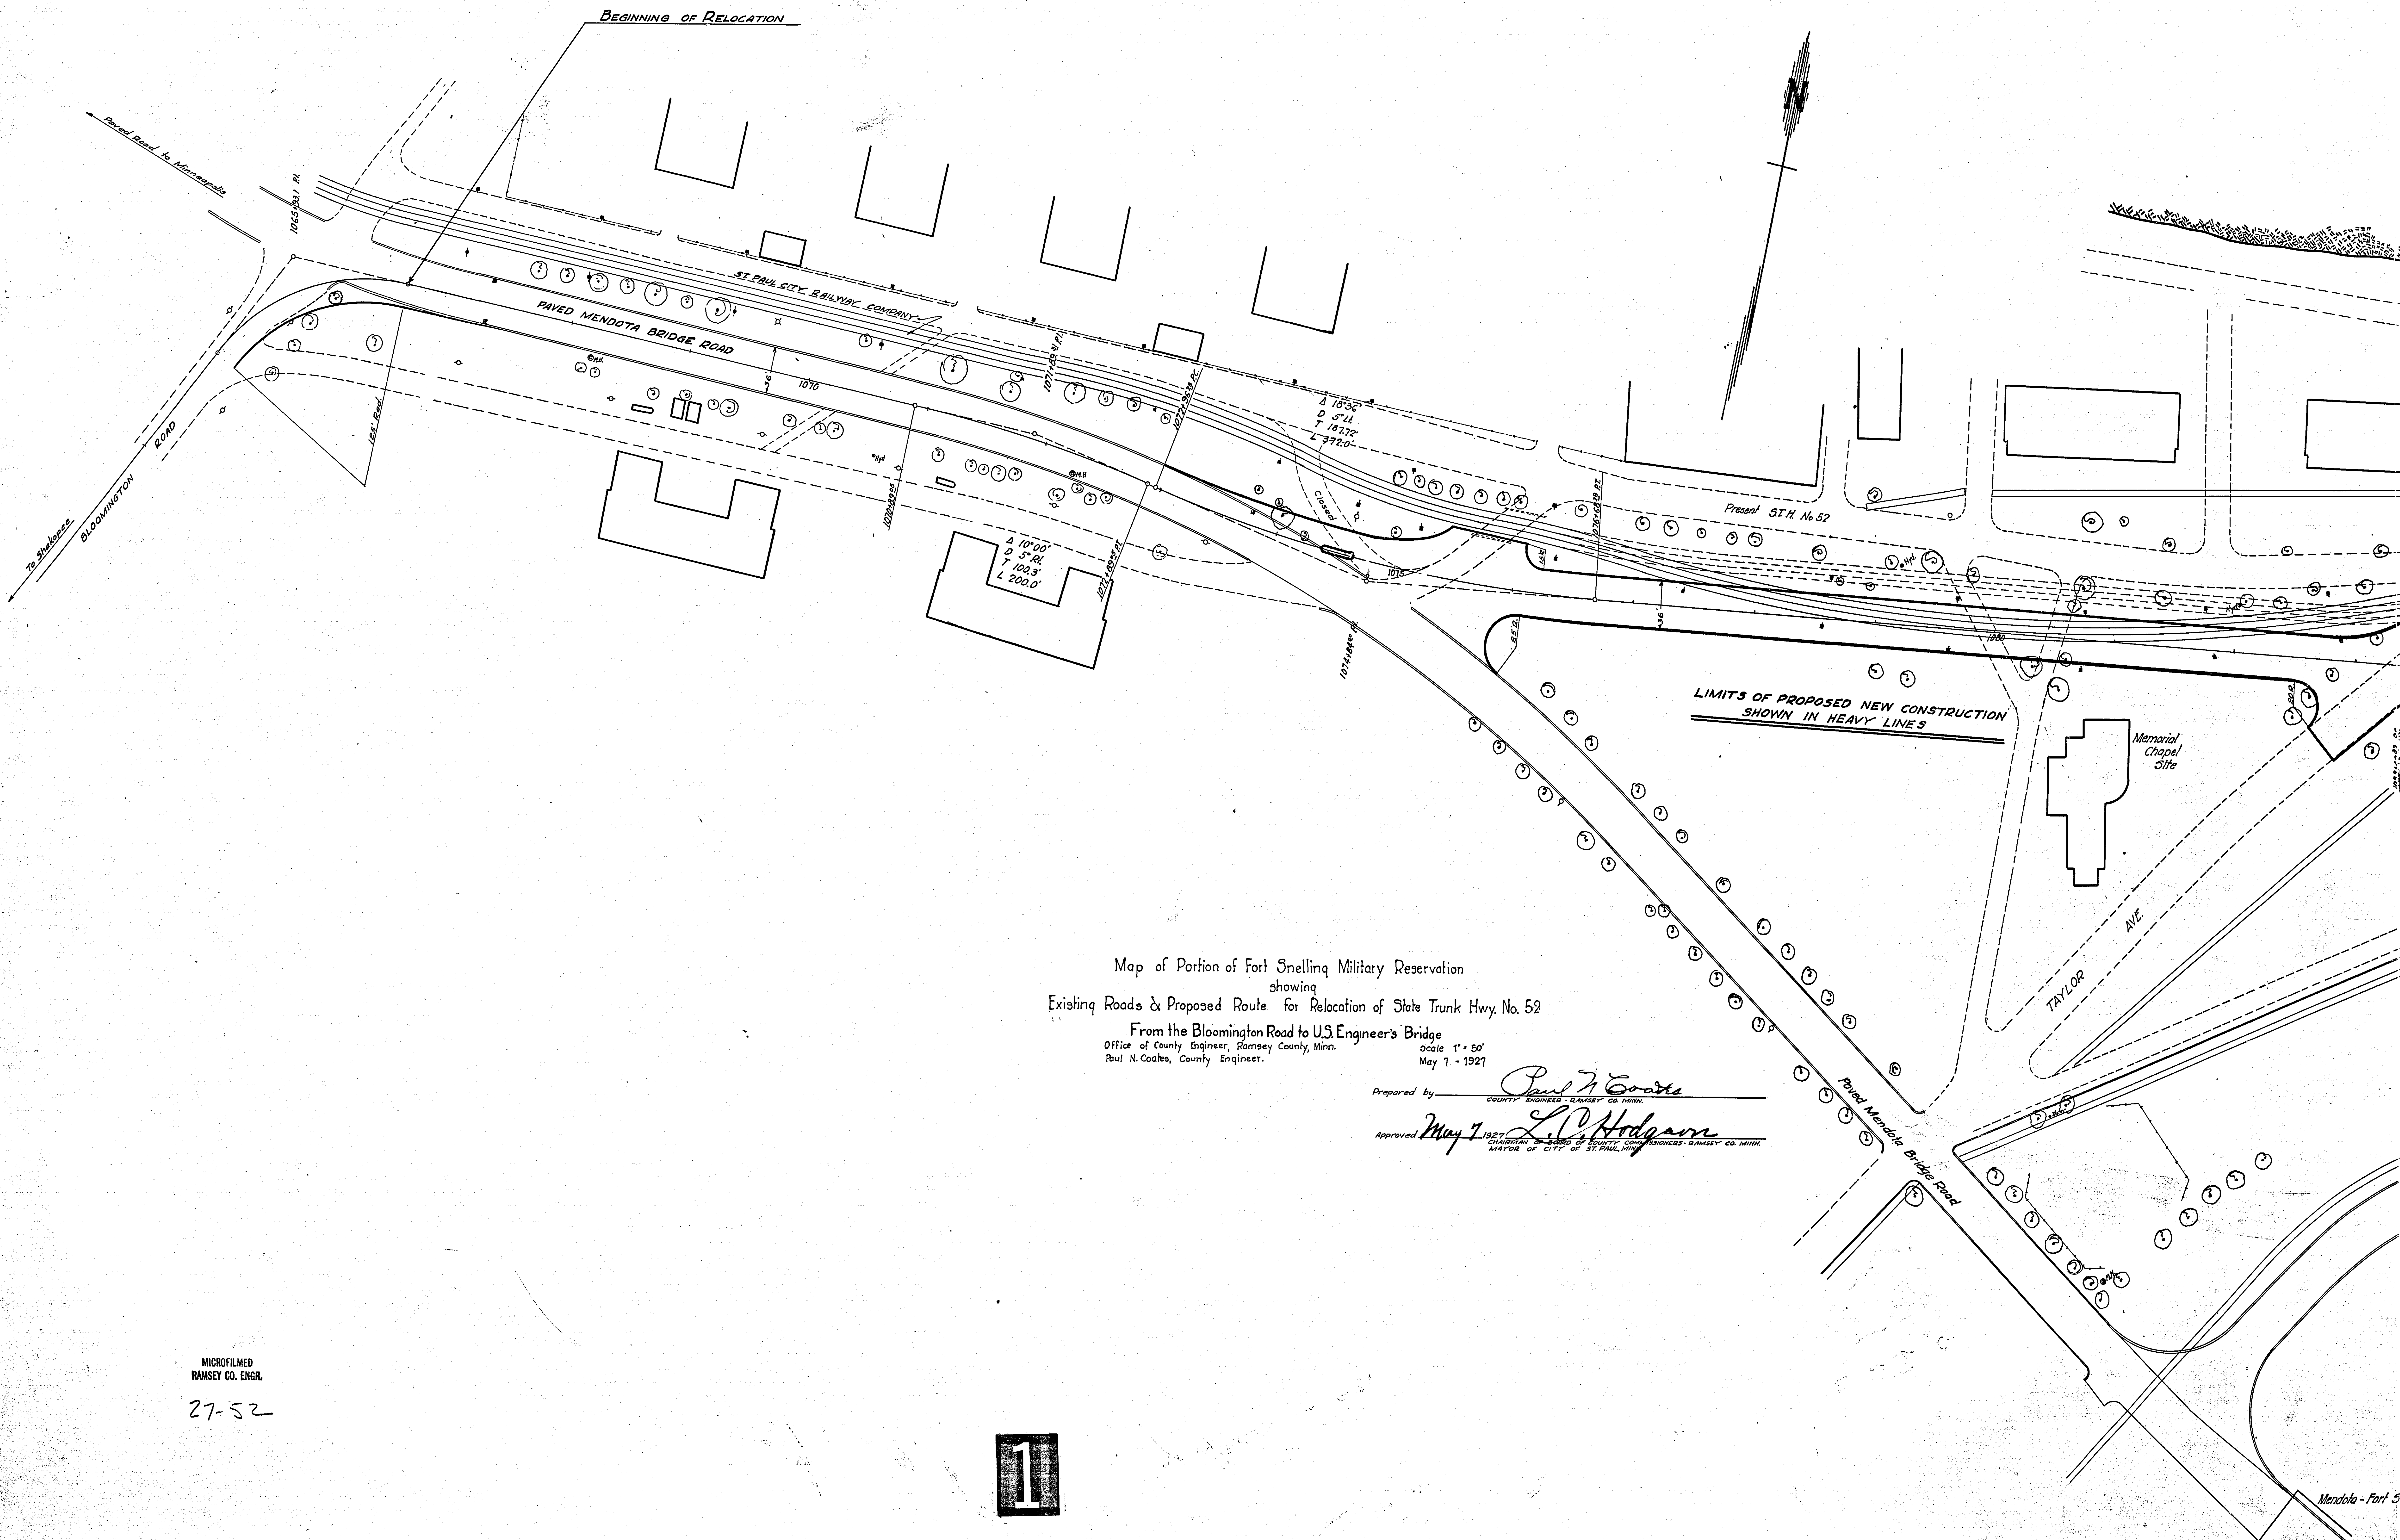

MICROFILMED
RAMSEY CO. ENGR.

27-52

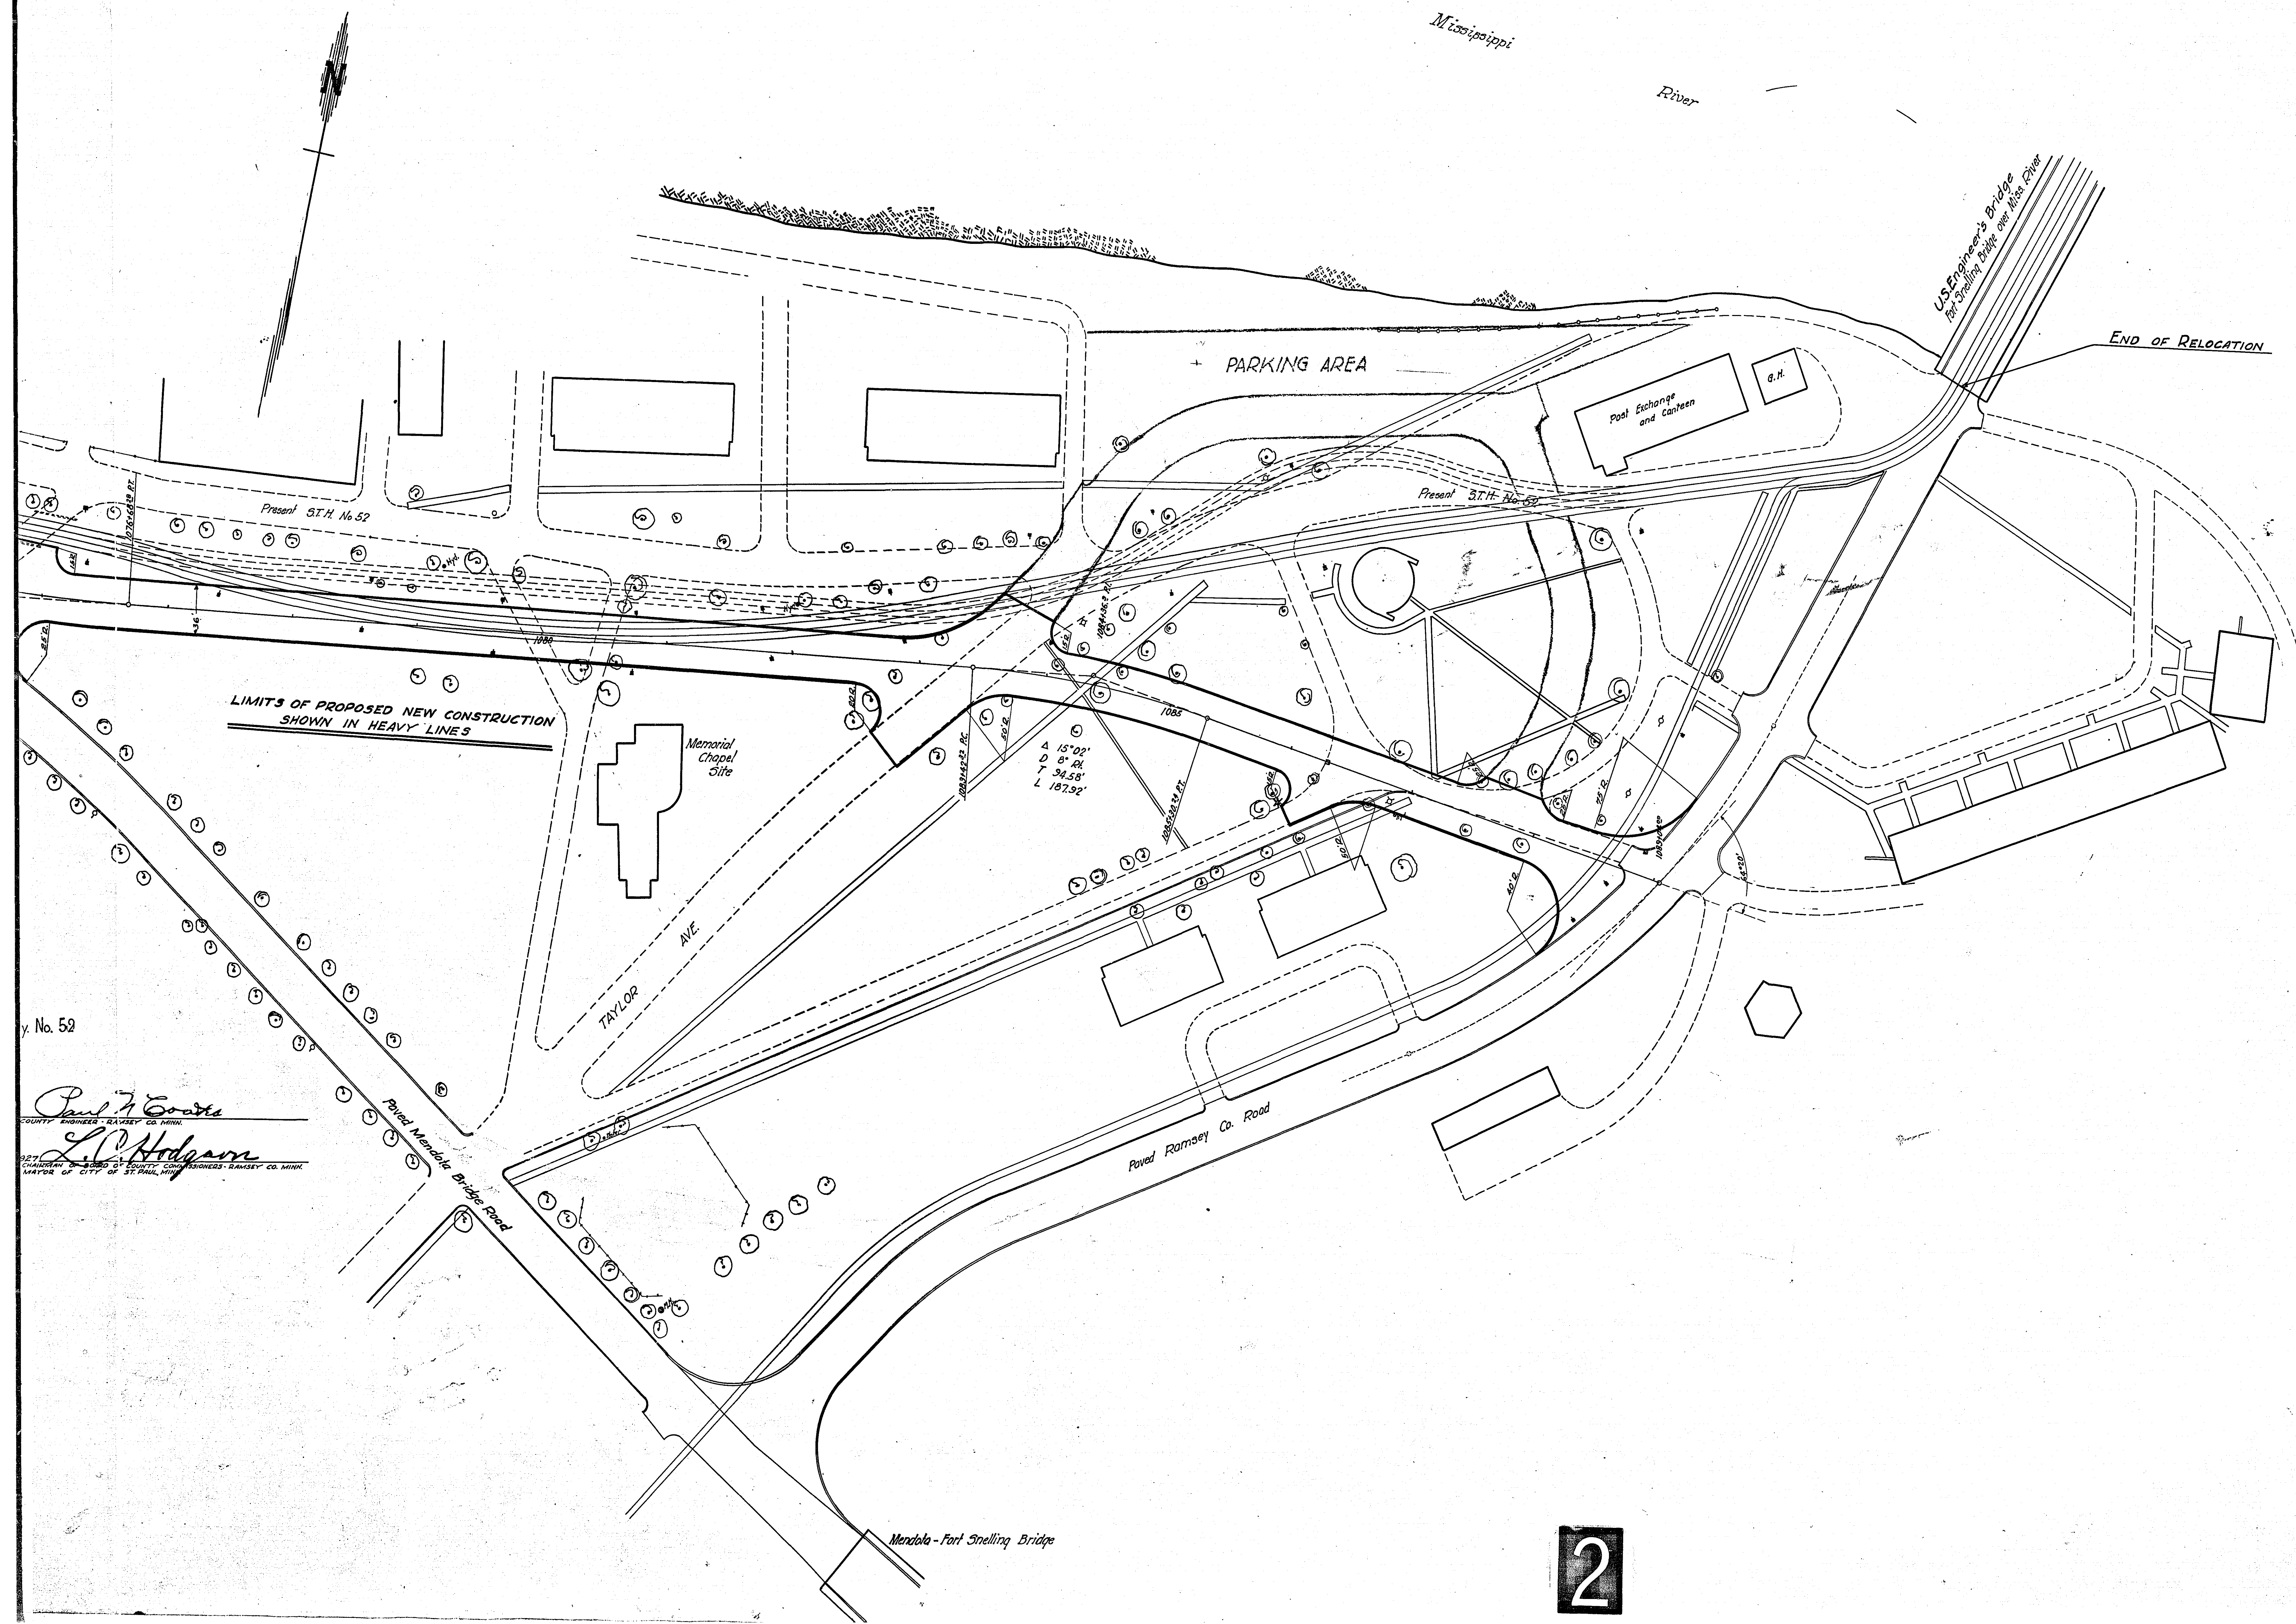



y. No. 52

Paul F. Grady
COUNTY ENGINEER - RAMSEY CO. MINN.
L. P. Hodgson
CITY ENGINEER - ST. PAUL, MINN.
MAYOR OF CITY OF ST. PAUL, MINN.


MAP SHOWING LOCATION OF BLOOMINGTON ROAD (S.T.H.52) ON FORT SNELLING MILITARY RESERVATION UPON WHICH PROPOSED PAVEMENT IS TO BE CONSTRUCTED

SUBMITTED BY: *Robert J. Swalen*
District Engineer
APPROVED: Feb. 11, 1927 *R. J. Swalen*
Chairman of Ramsey Co.
J. C. Hodgson
Chairman of Board of County Commissioners

KEY MAP

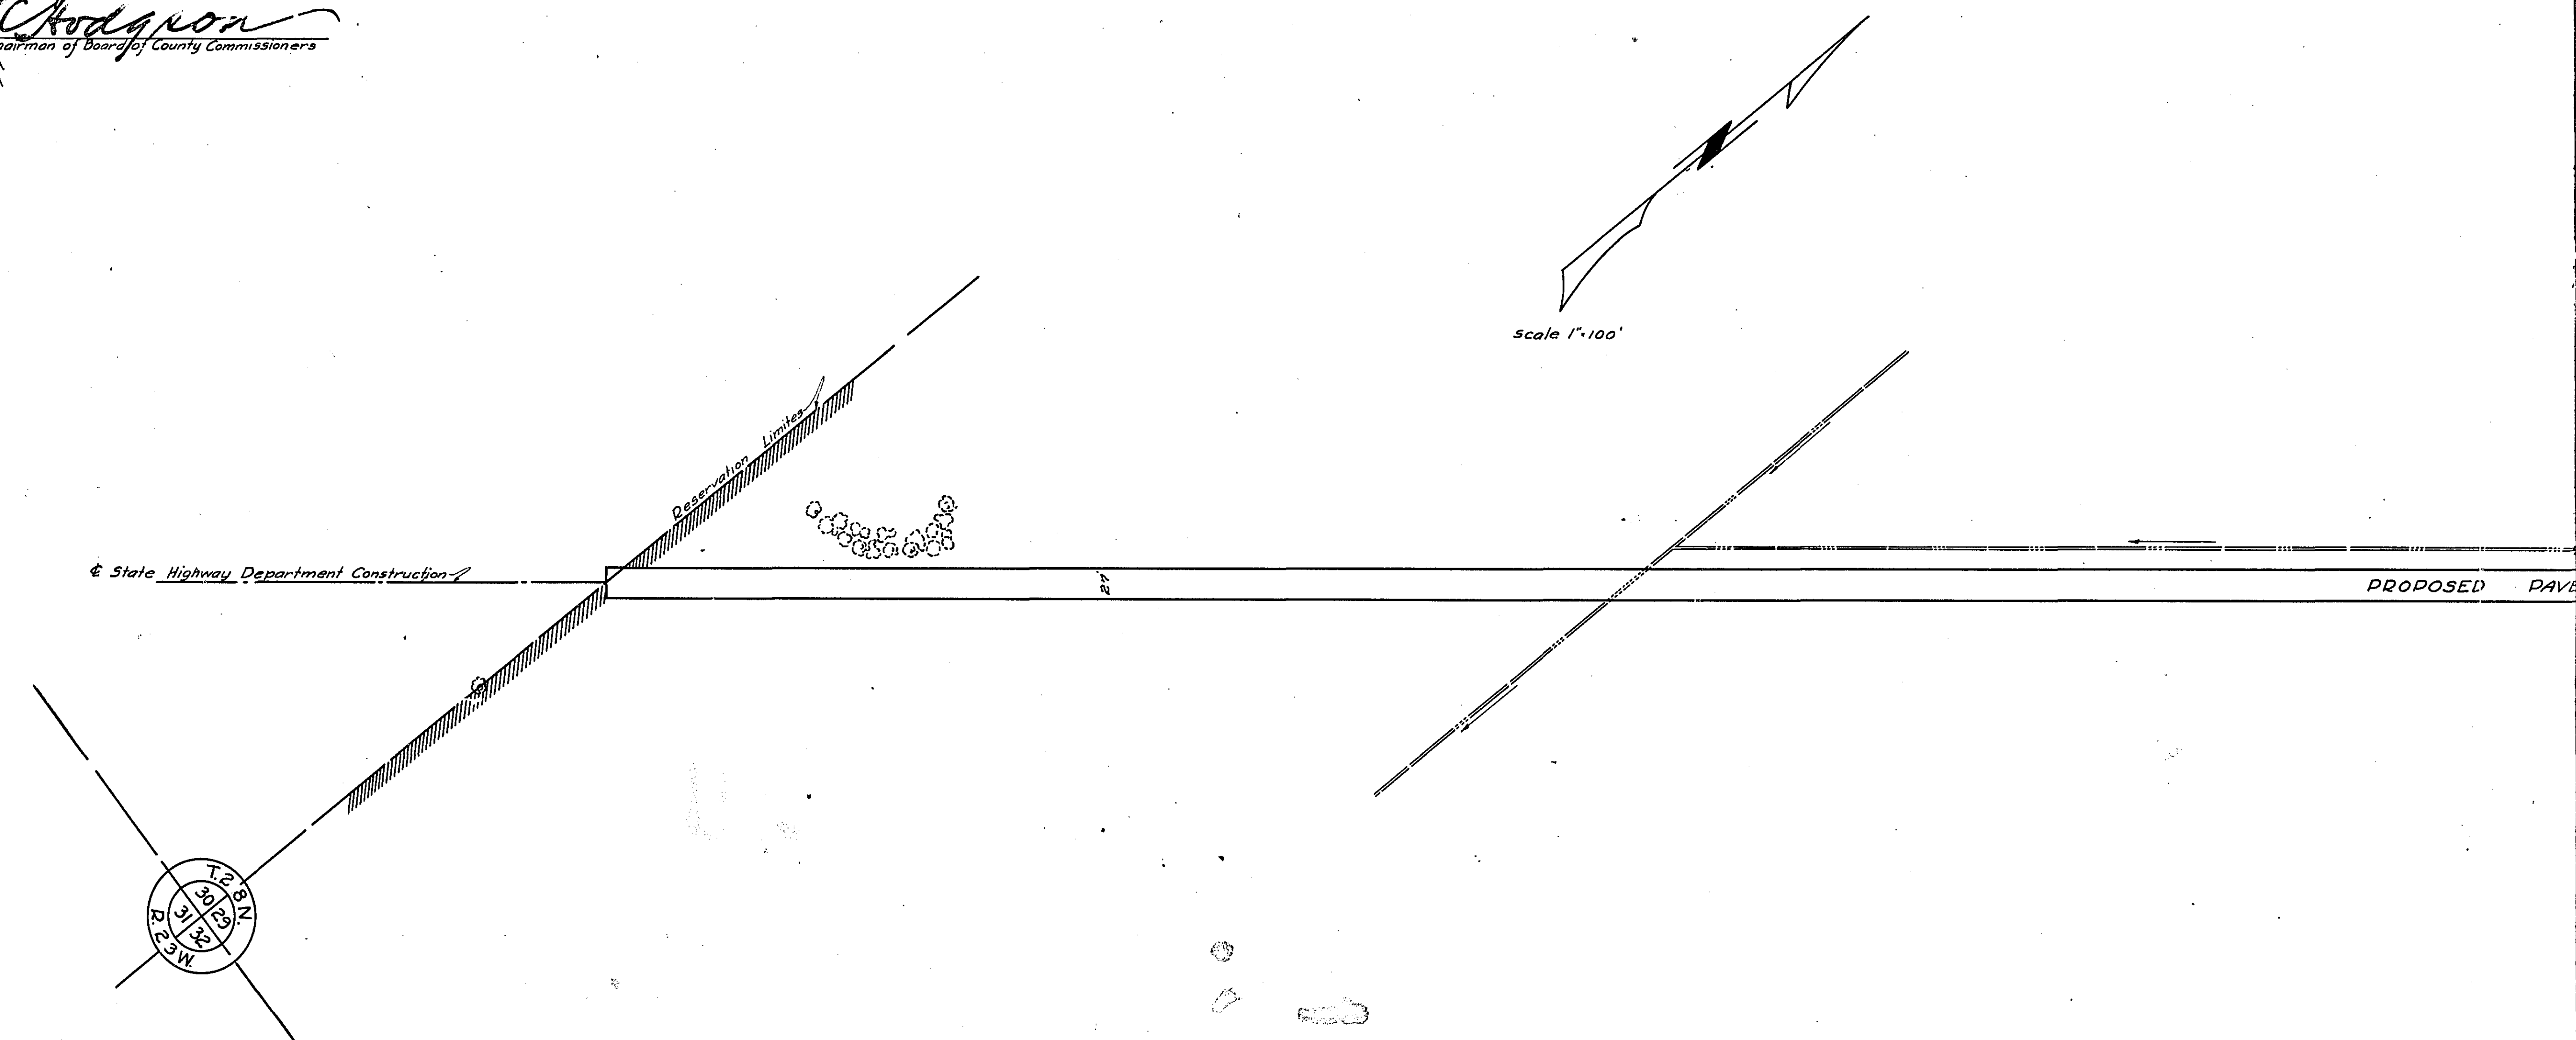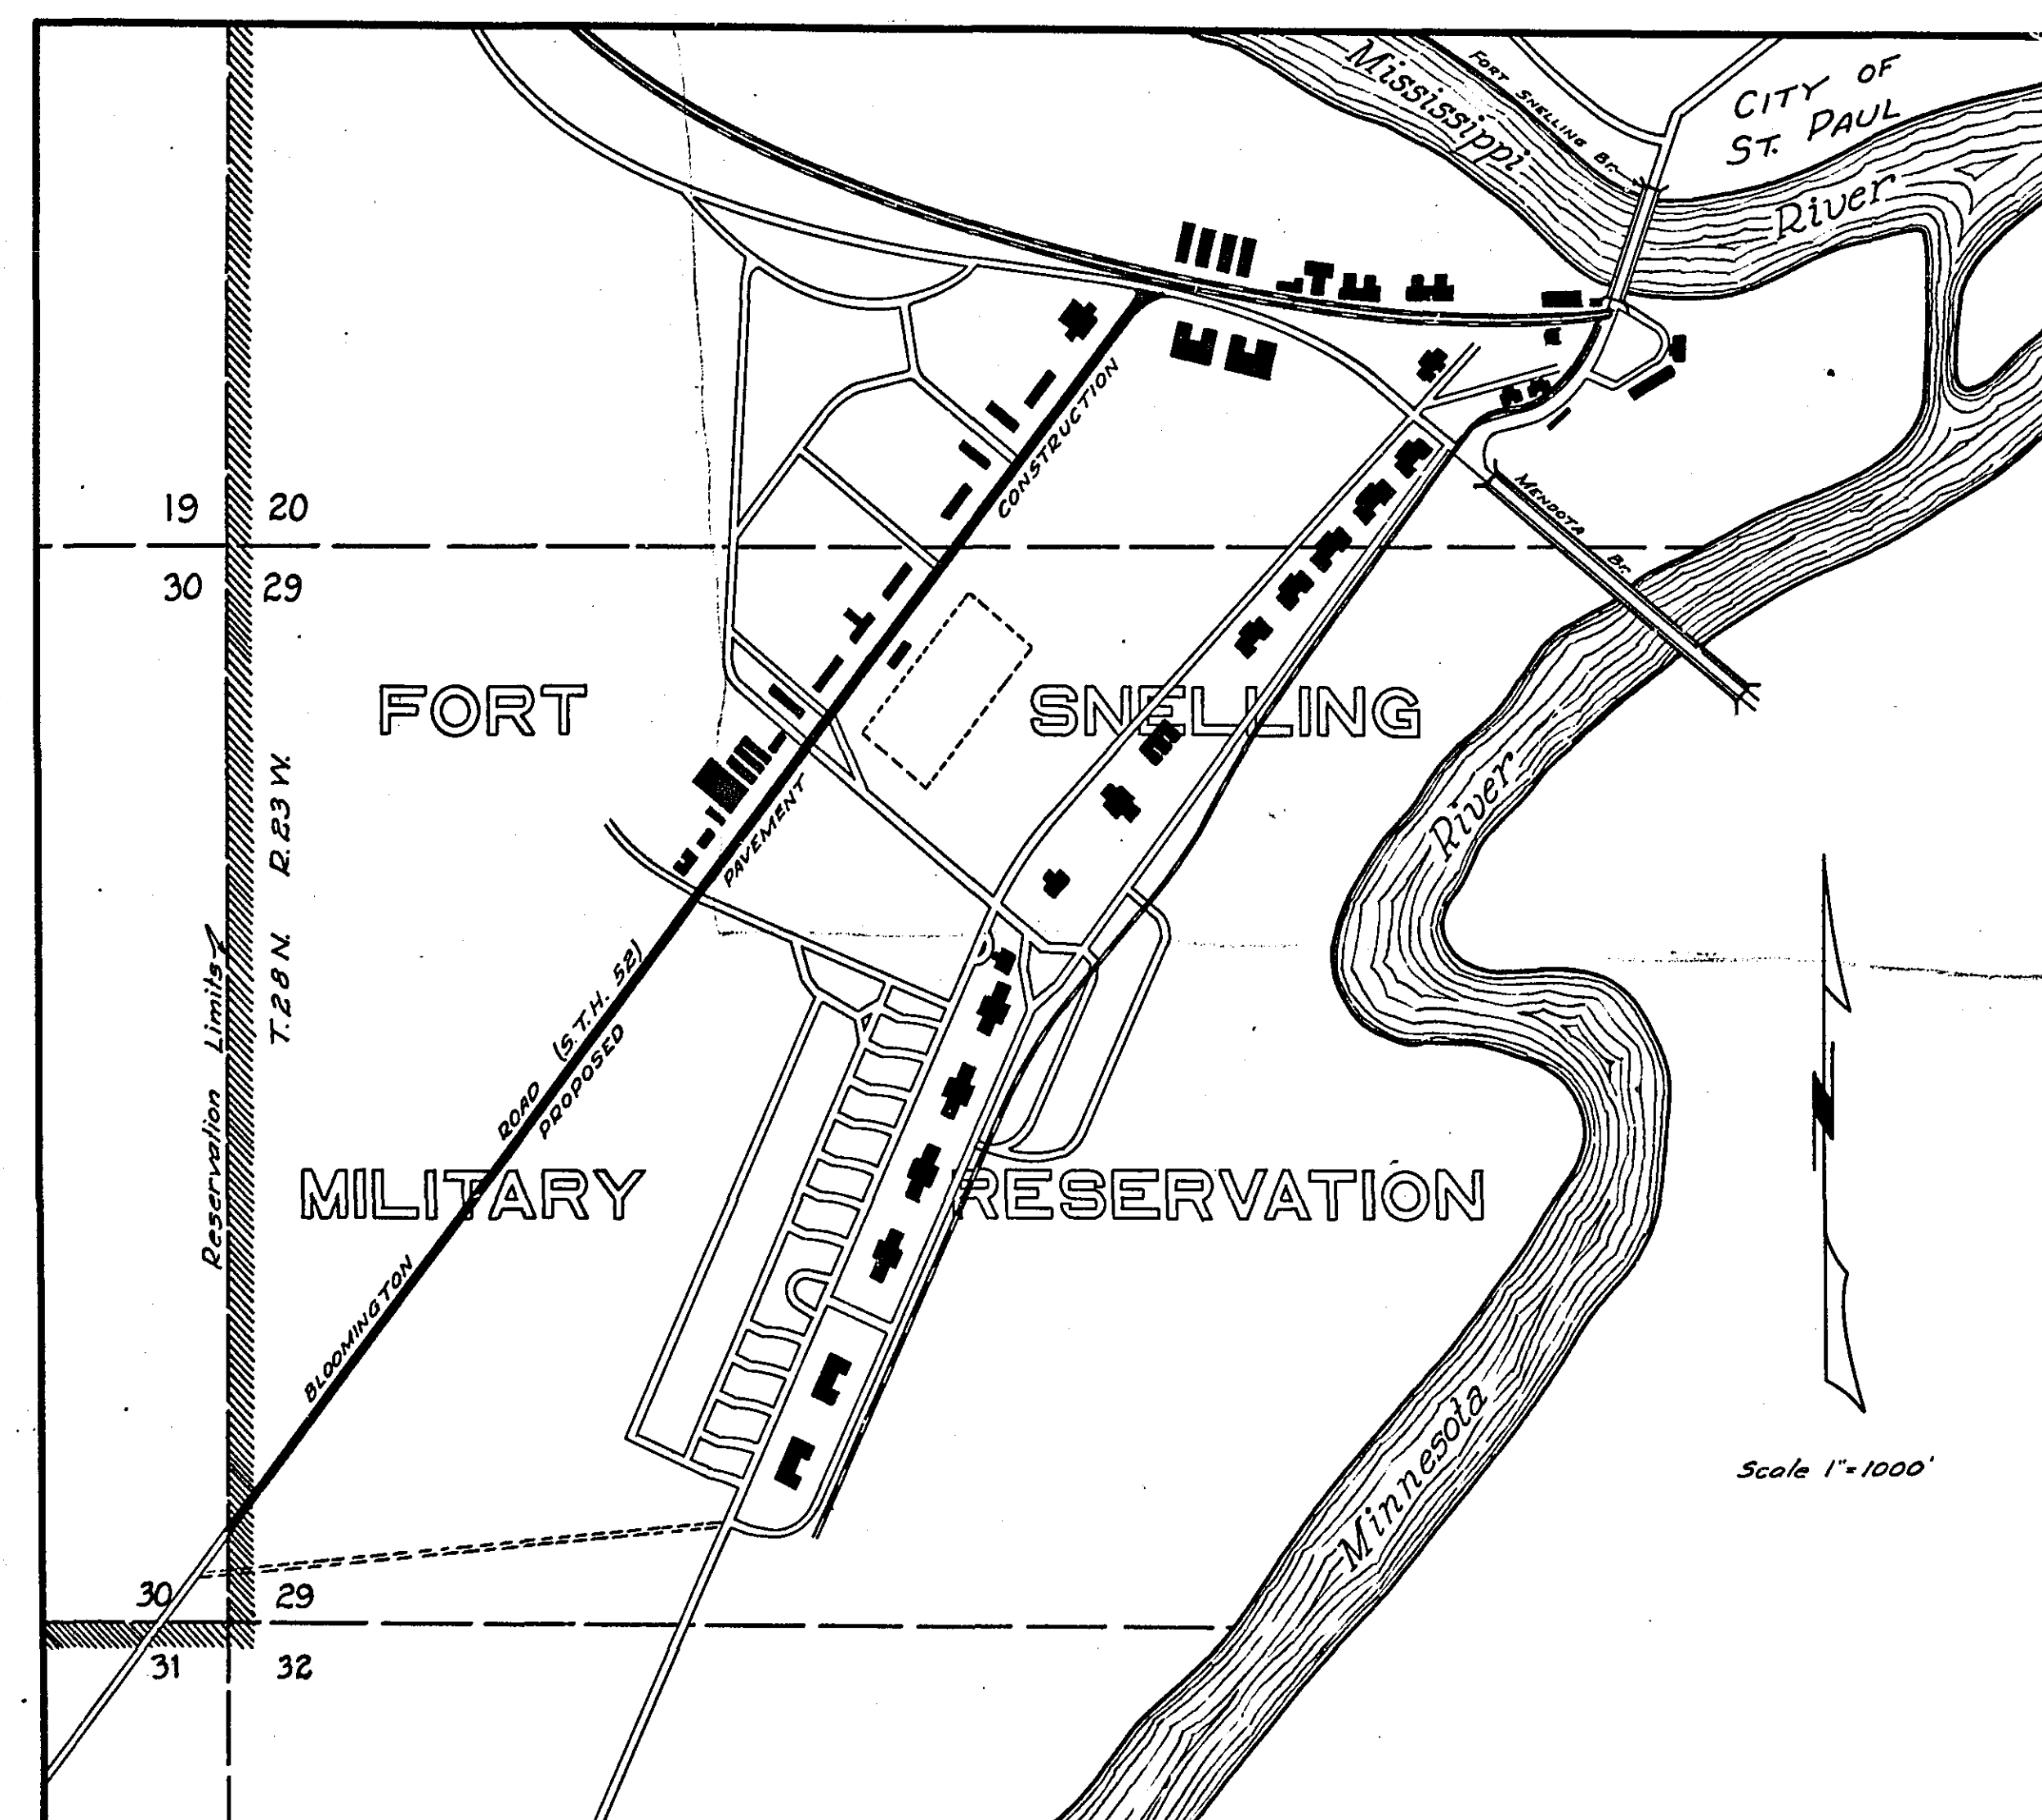



MICROFILMED
RAMSEY CO. ENGR.

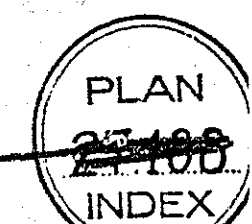


27-52

Revised July 22-1927
RS. 21027

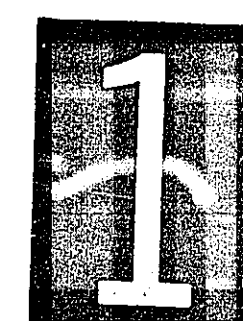

 

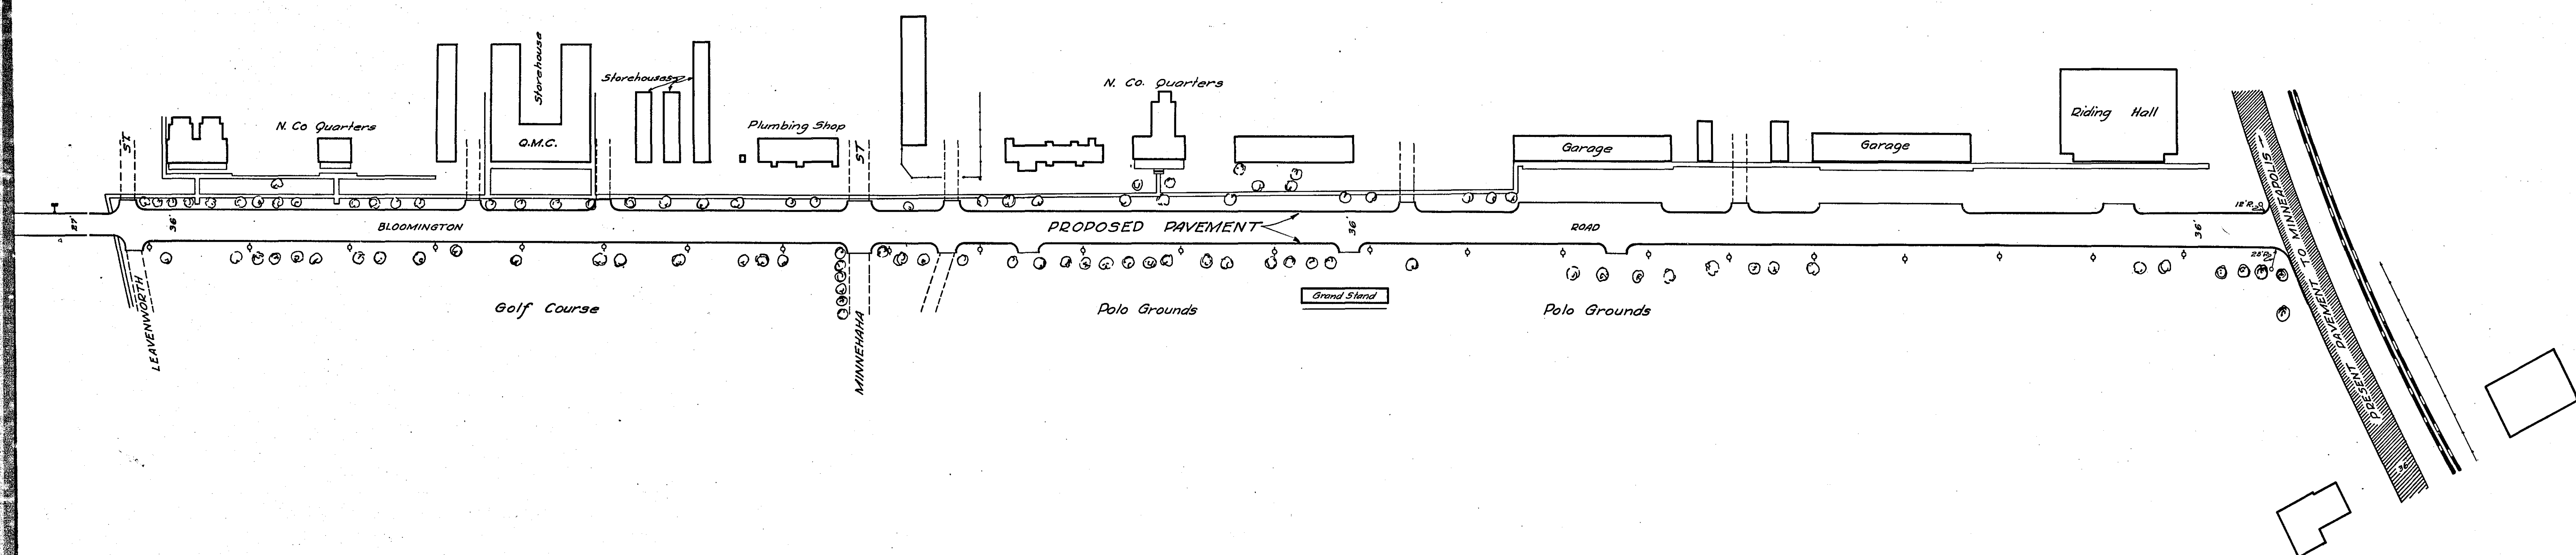

PLAN	DATE
BY	
NO.	
NOTE BOOK GRABBER CHECKED	
NOTE BOOK LAYOUTMAN CHECKED	
NOTE BOOK PT. OF WAY CHECKED	

PROFILE	DATE
BY	
NO.	
NOTE BOOK GRABBER CHECKED	
NOTE BOOK LAYOUTMAN CHECKED	
NOTE BOOK PT. OF WAY CHECKED	


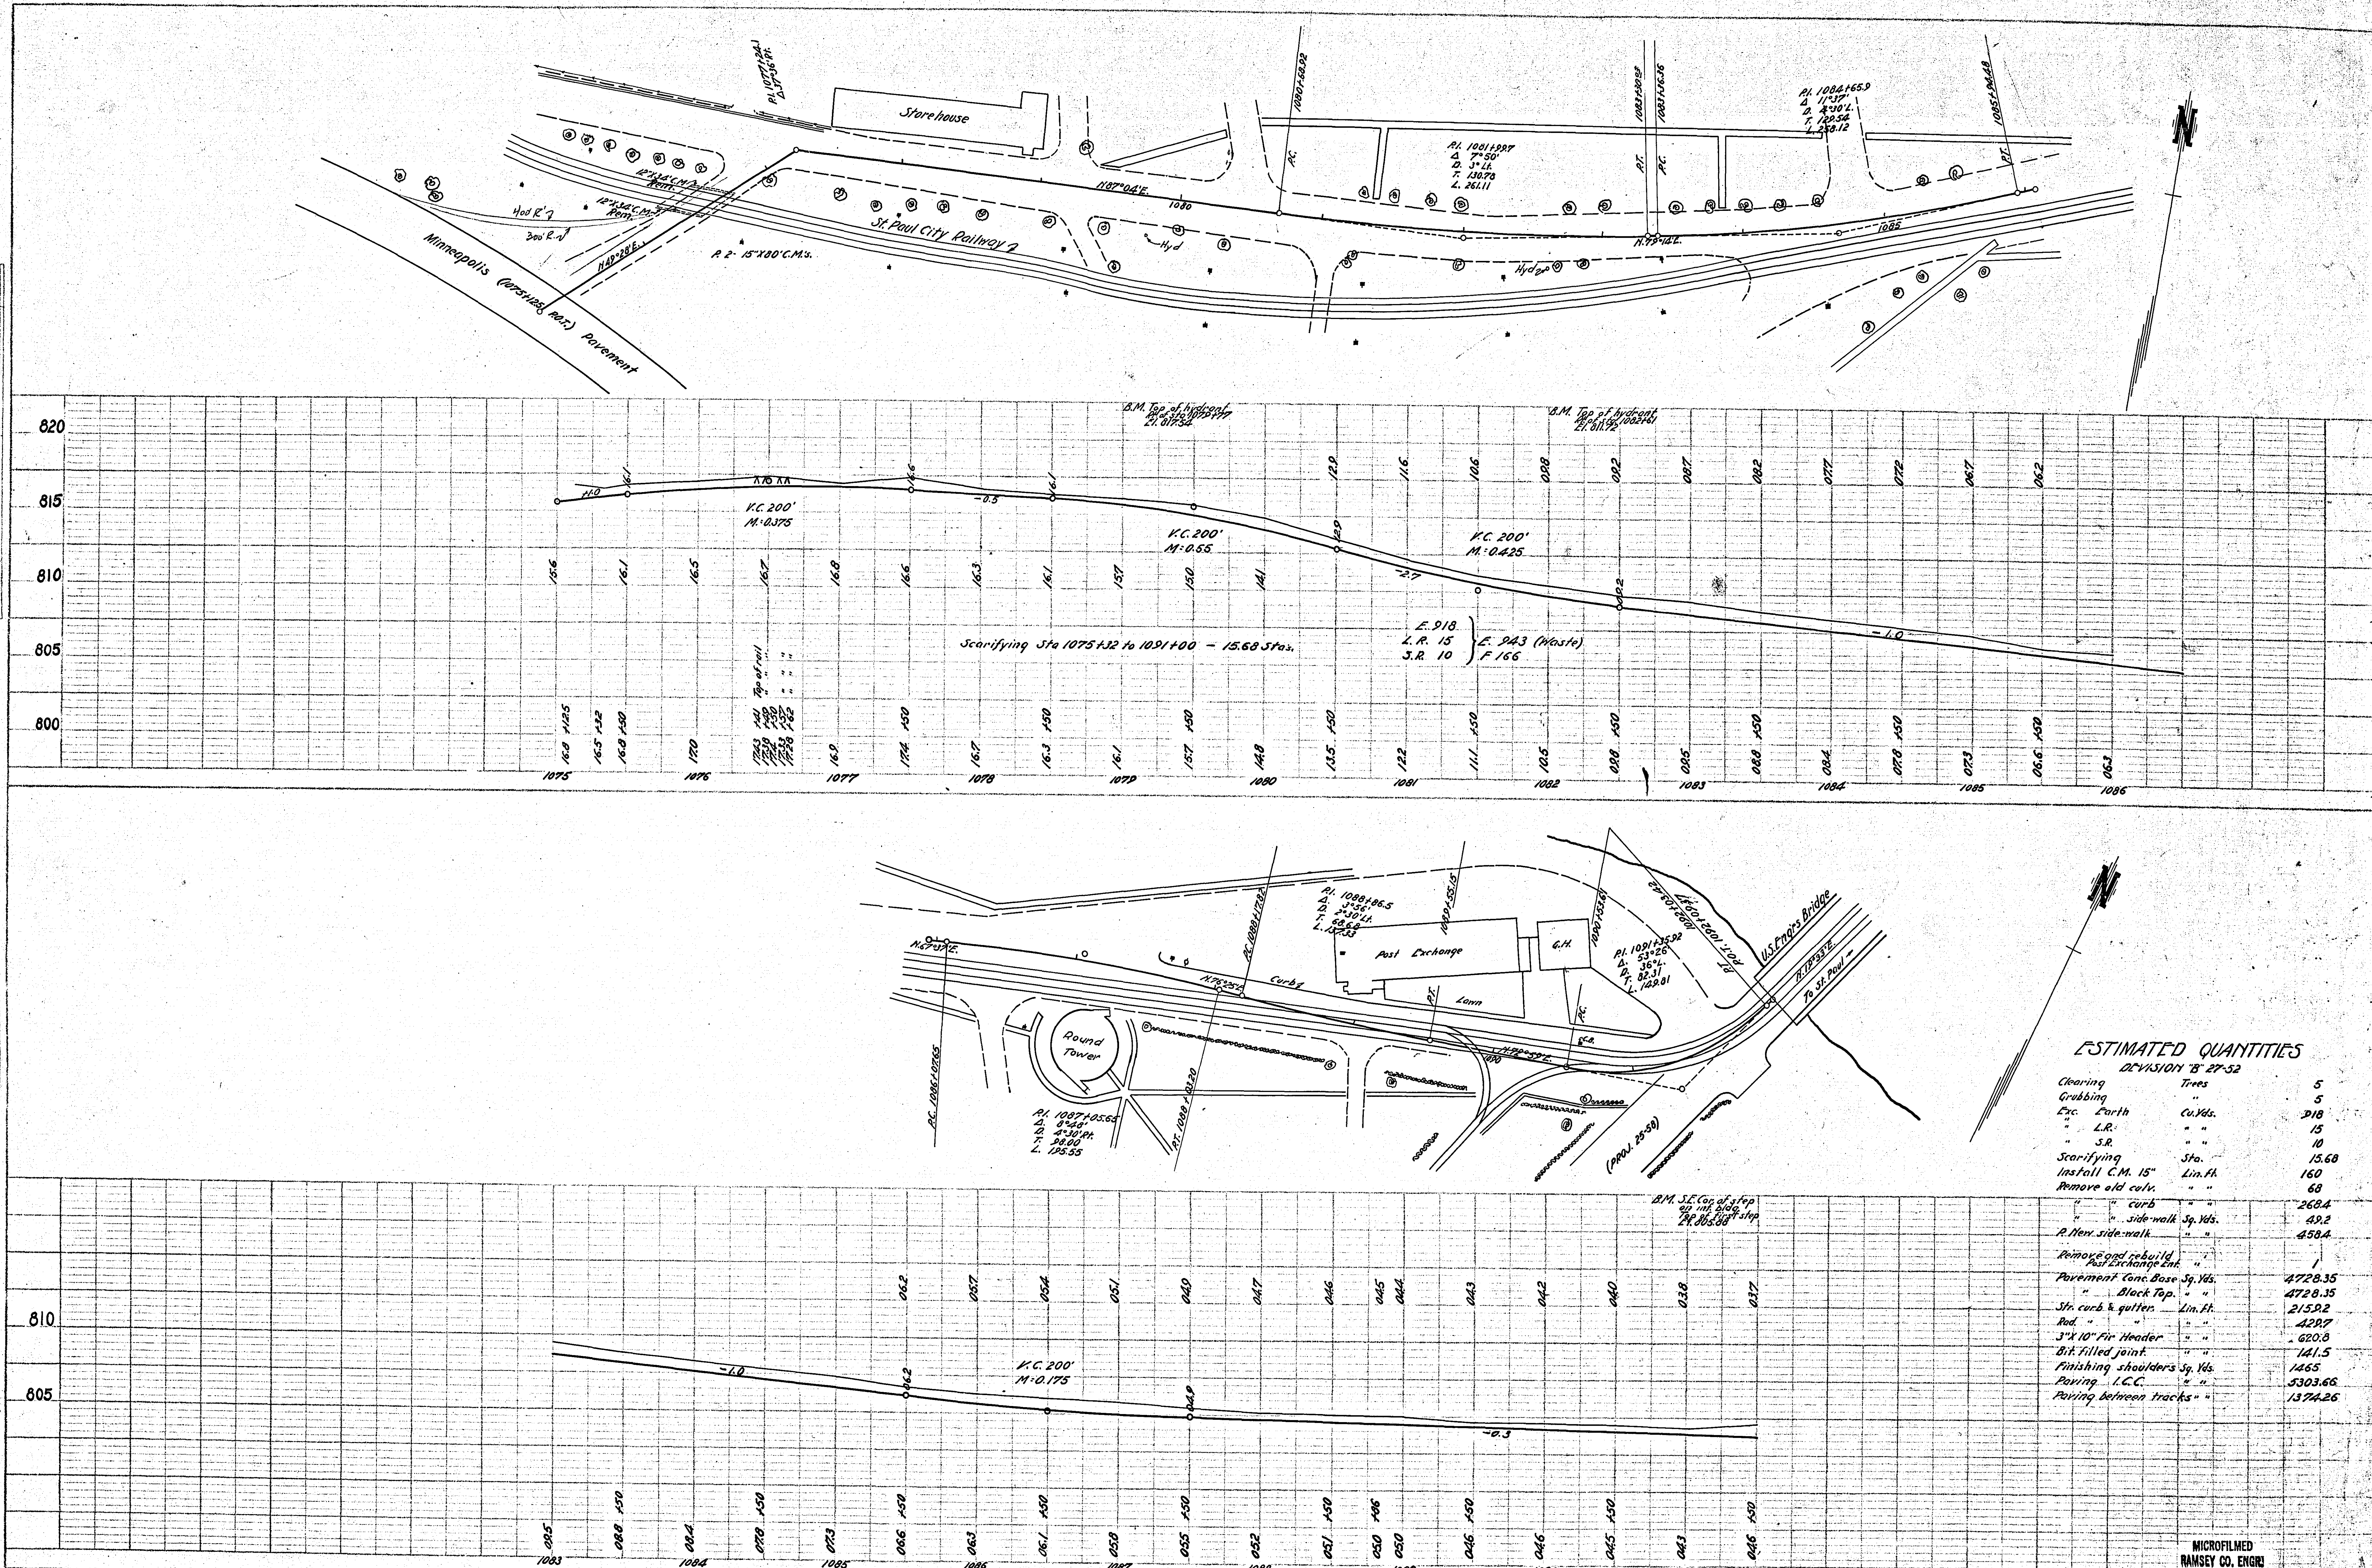


PLATE 2-PLAN-PROFILE D.R. & P.E. STANDARDS
RAMSEY COUNTY, MINN. 1952

Ramsey County, Minnesota. Proj. 27-52 Sheet 6 of 16 Sheets

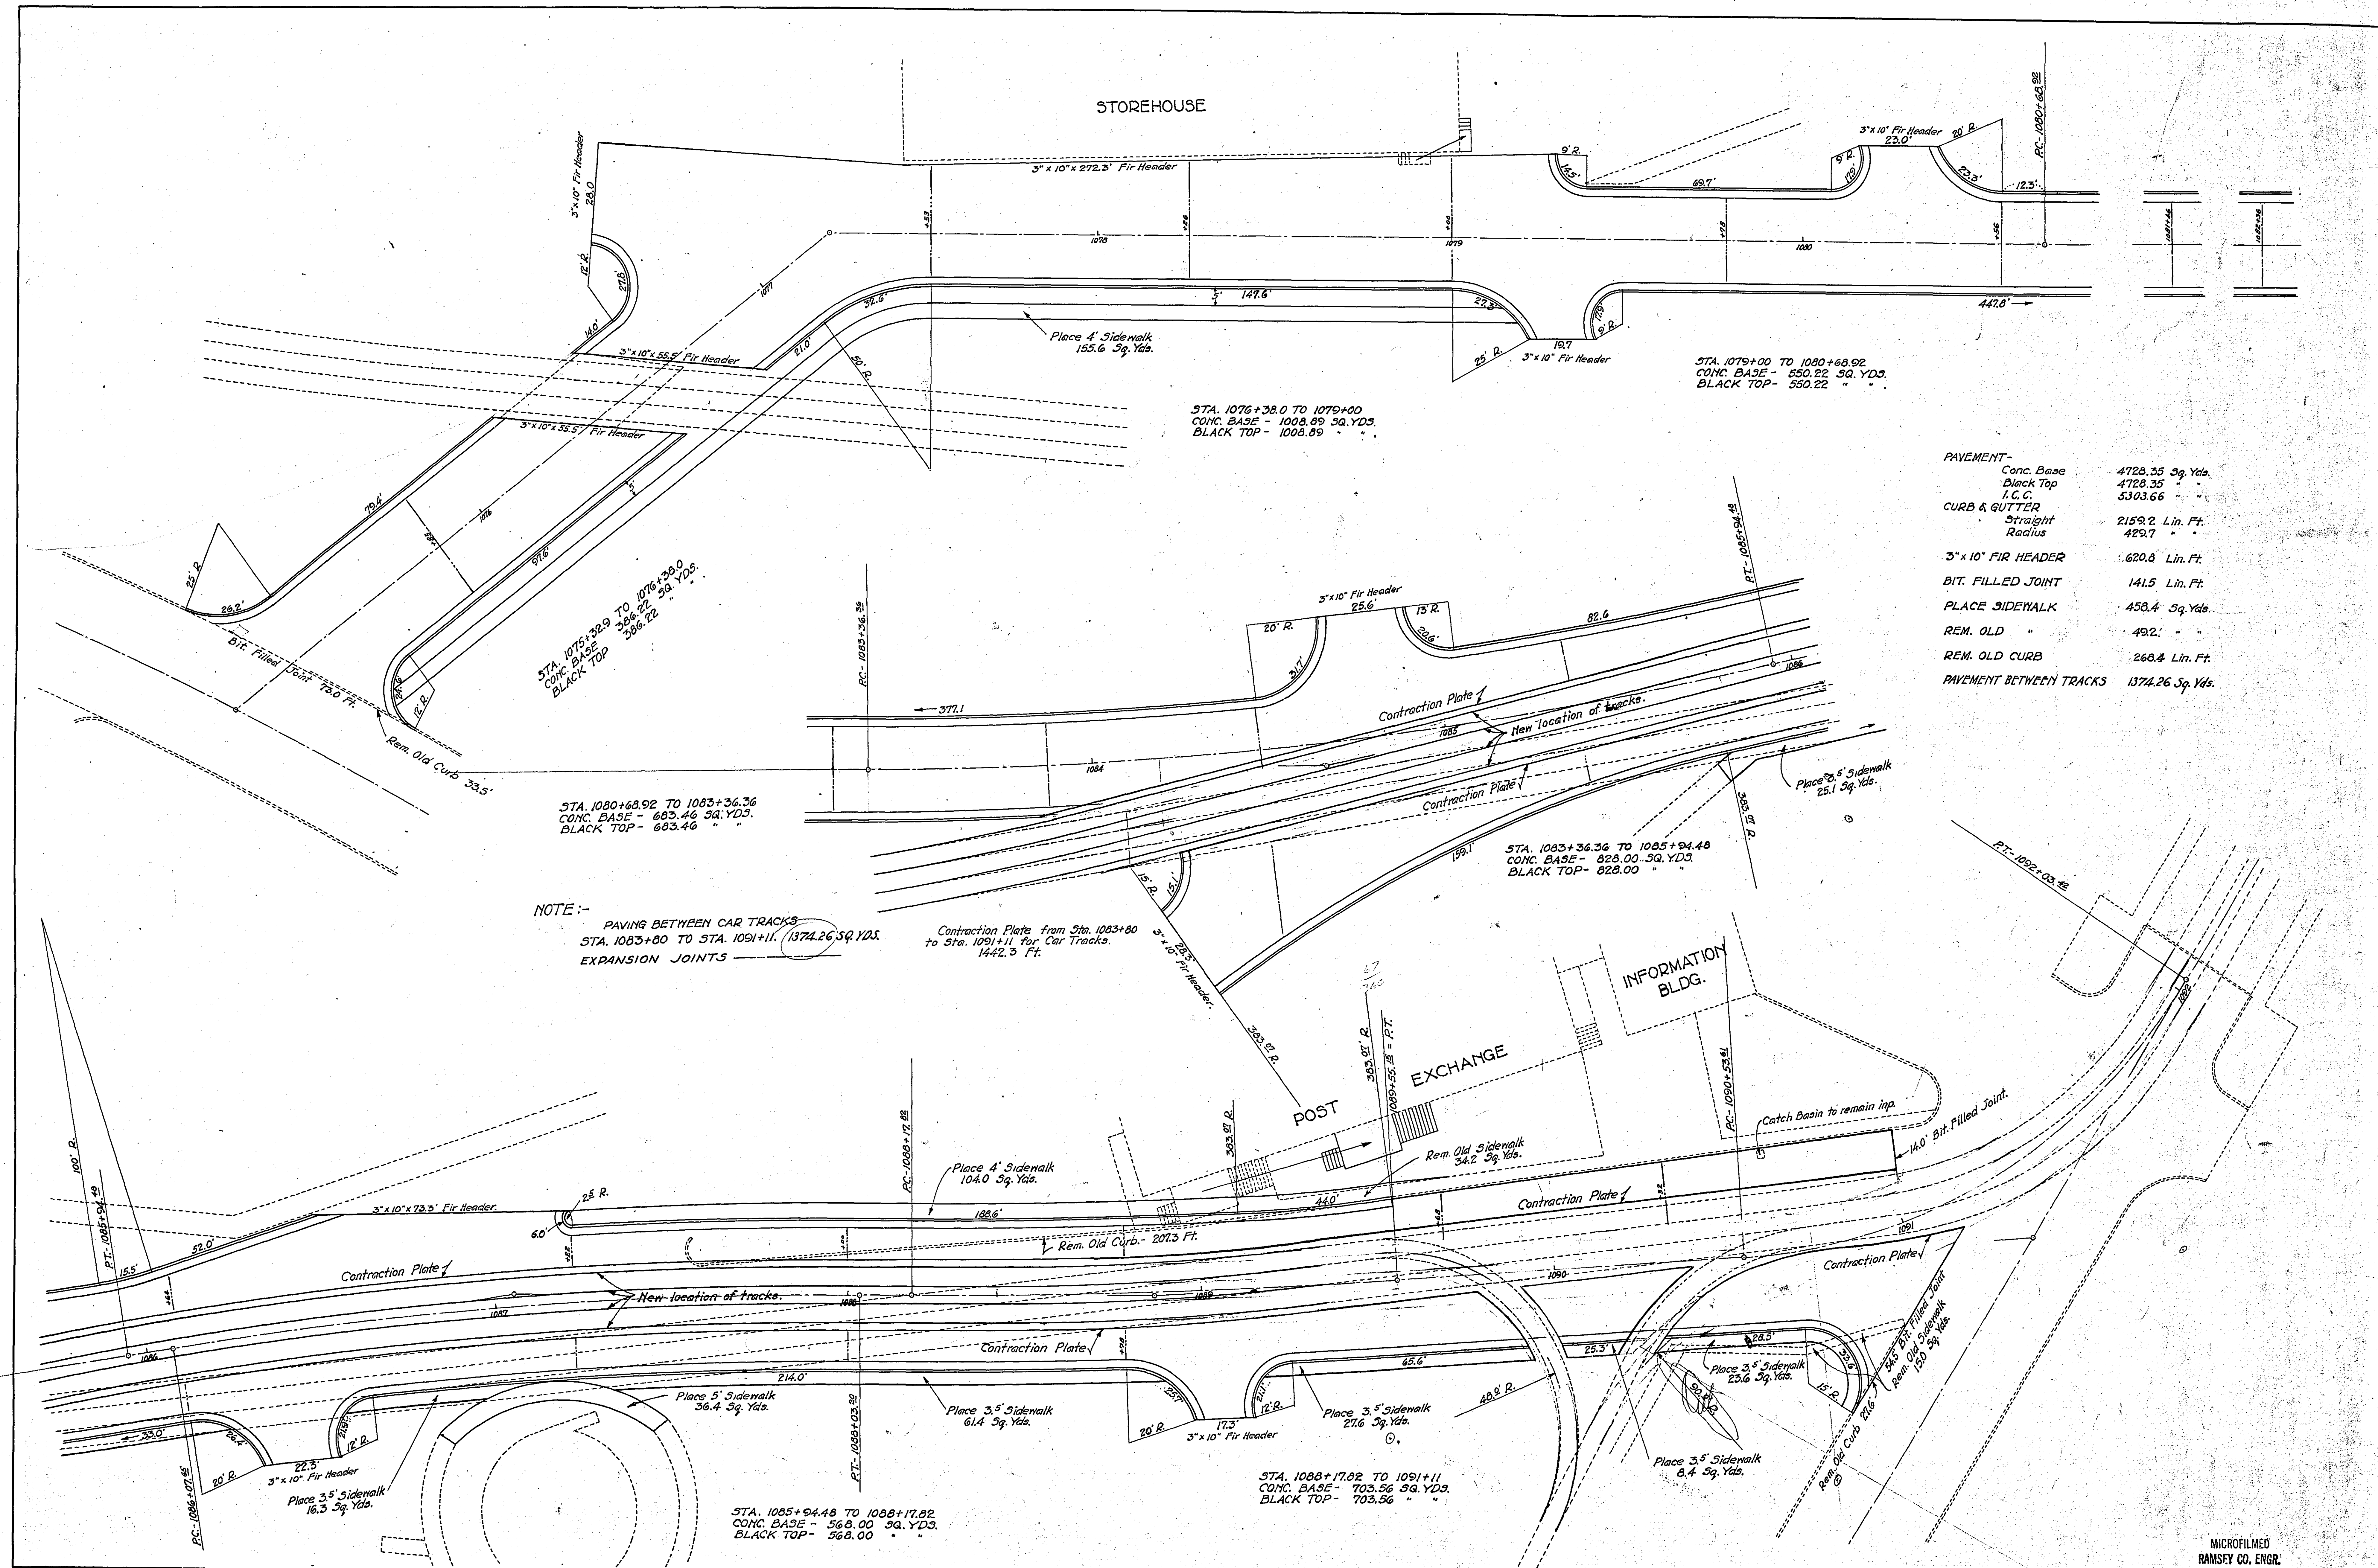

CONSTRUCTION PLAN
AND PROFILE
RAMSEY CO. PROJ. 27-52
DIV. "B".

MICROFILMED
RAMSEY CO. ENGR.

