



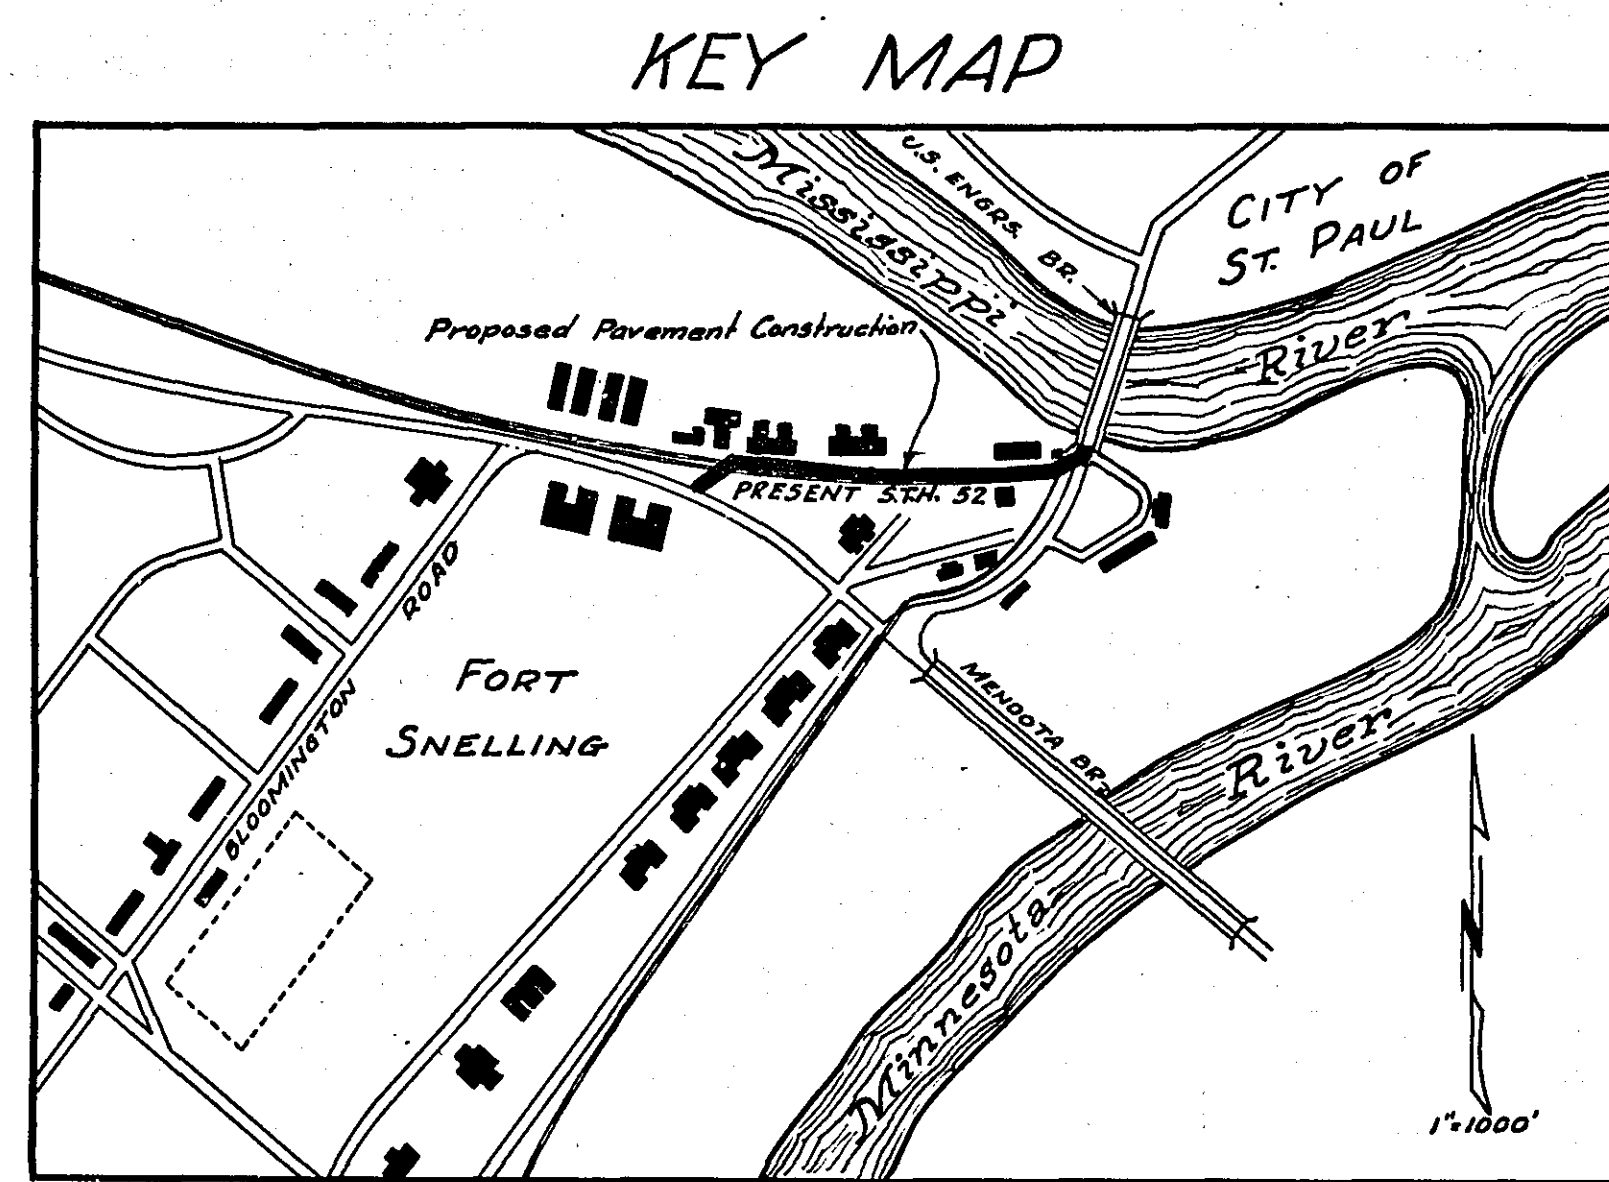

MAP SHOWING
LOCATION OF PRESENT S.T.H. NO. 52
ON
FORT SNELLING MILITARY RESERVATION
UPON WHICH PROPOSED PAVEMENT
IS TO BE CONSTRUCTED
(RAMSEY COUNTY PROJ. 2752B)

Submitted by *Paul J. Cooke* COUNTY ENGINEER
Approved *7/27/1927* *John J. Stinson* CHAIRMAN, BOARD OF COUNTY COMMISSIONERS
RAMSEY COUNTY

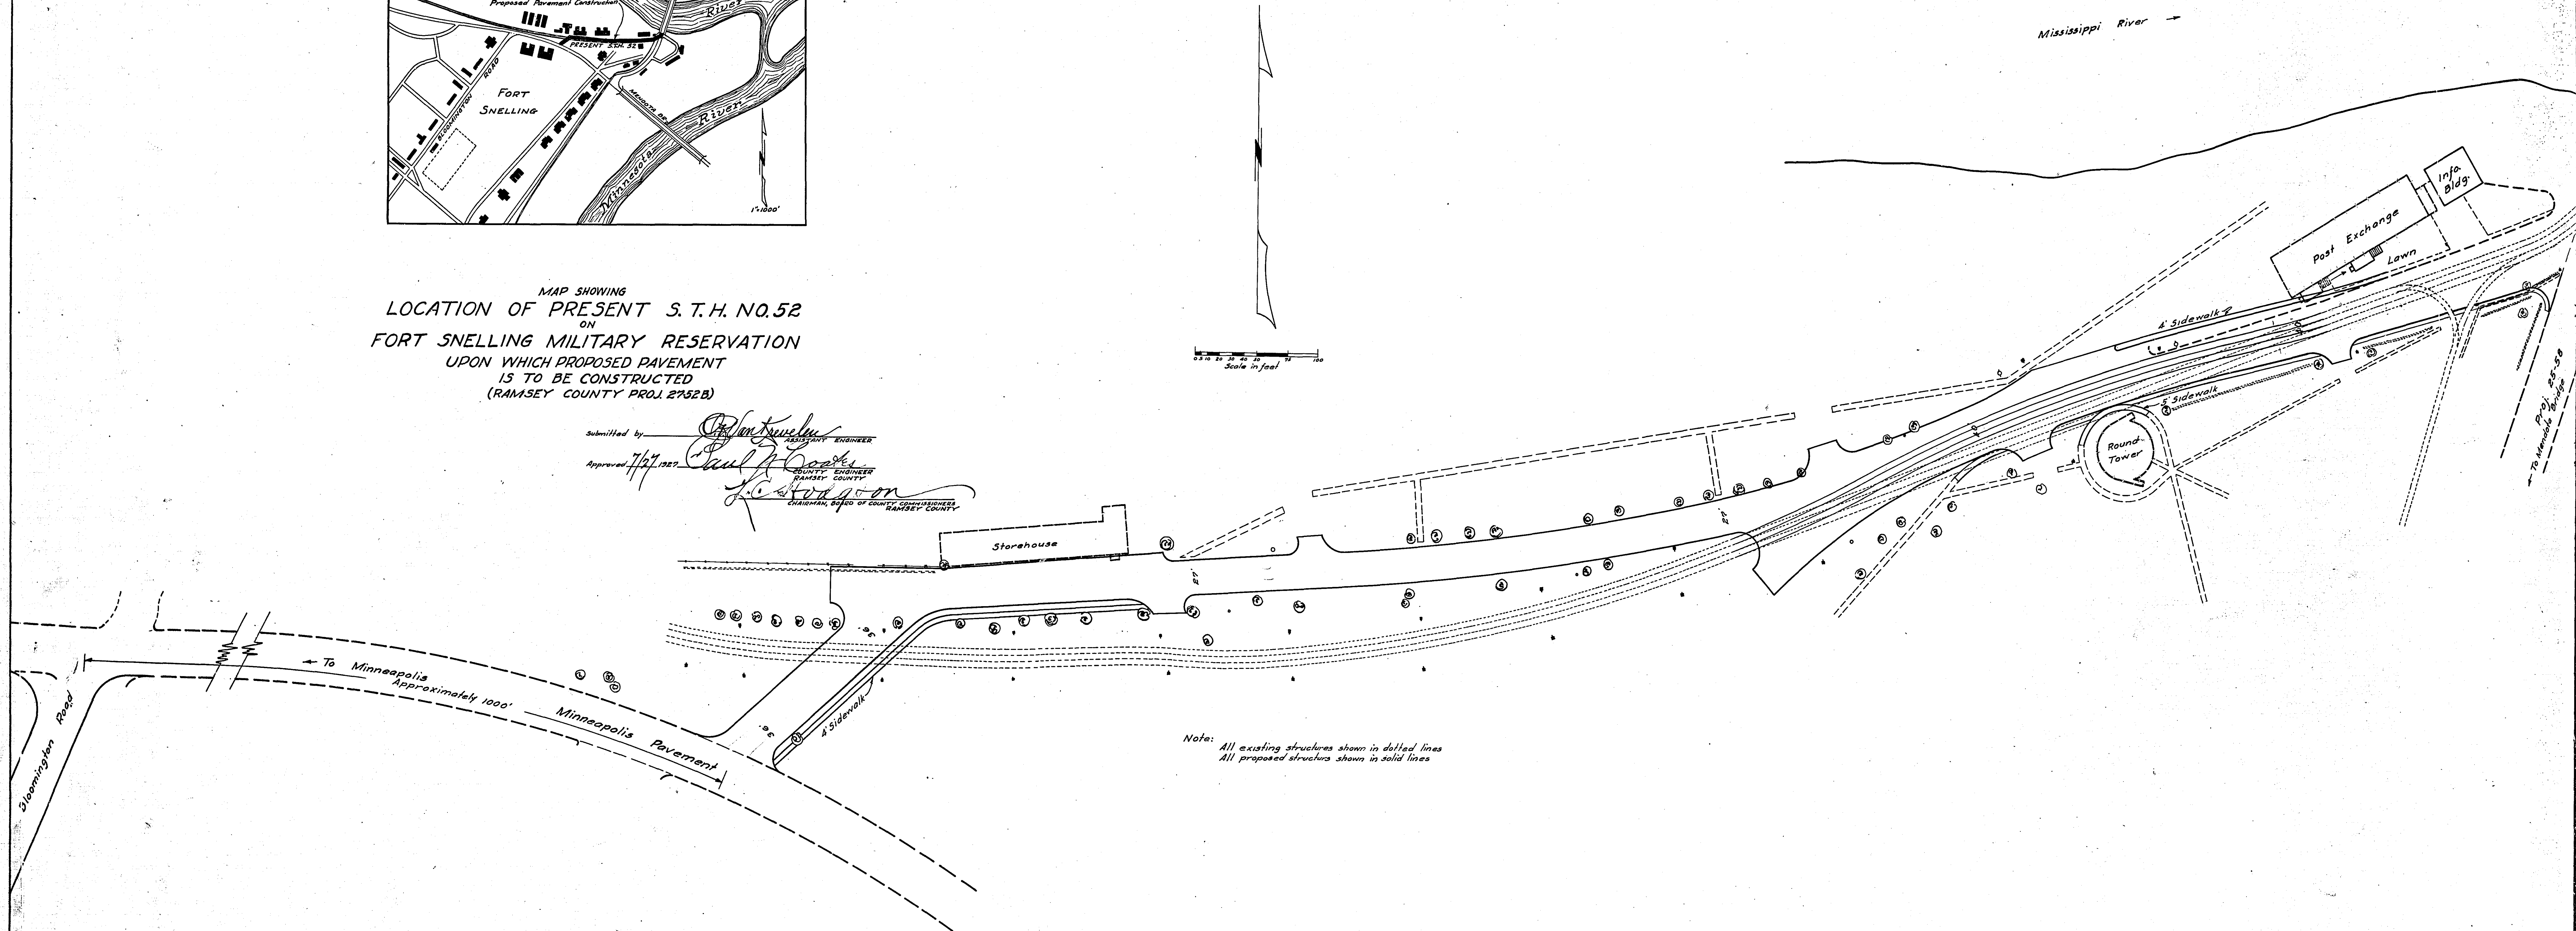


Note:
All existing structures shown in dotted lines
All proposed structures shown in solid lines

PLAN
27-103B
INDEX

MICROFILMED
RAMSEY CO. ENGR.


Revised Aug. 12, 1927 27-52

KEY MAP

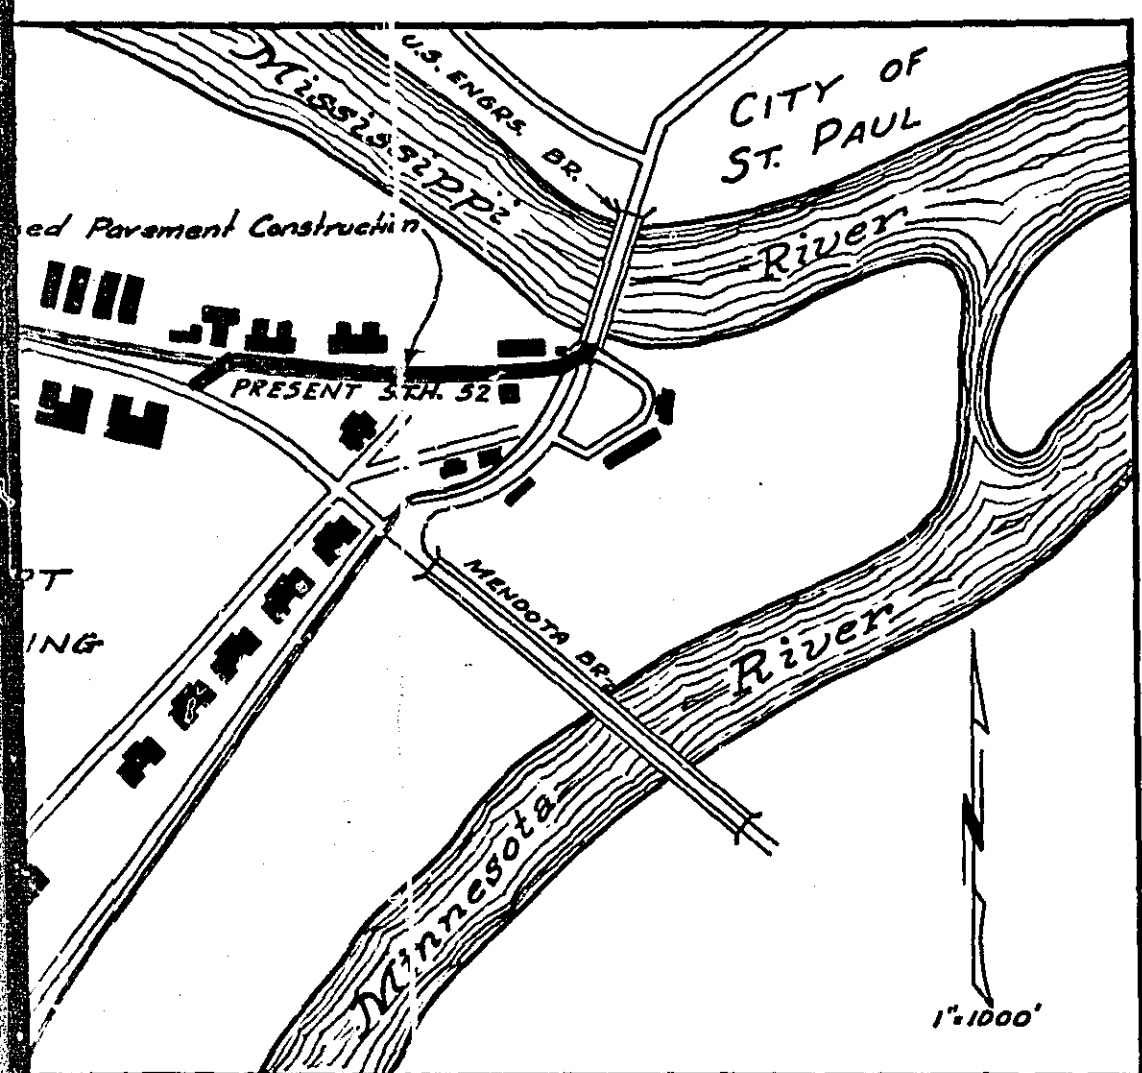

MAP SHOWING
OF PRESENT S.T.H. NO. 52
ON
G MILITARY RESERVATION
HIGH PROPOSED PAVEMENT
TO BE CONSTRUCTED
(RAMSEY COUNTY PROJ. 2752B)

Submitted by *Paul H. Cooper*
ASSISTANT ENGINEER
Approved *7/27/27* *Paul H. Cooper*
COUNTY ENGINEER
RAMSEY COUNTY
L. H. Hargrave
CHAIRMAN, BOARD OF COUNTY COMMISSIONERS
RAMSEY COUNTY

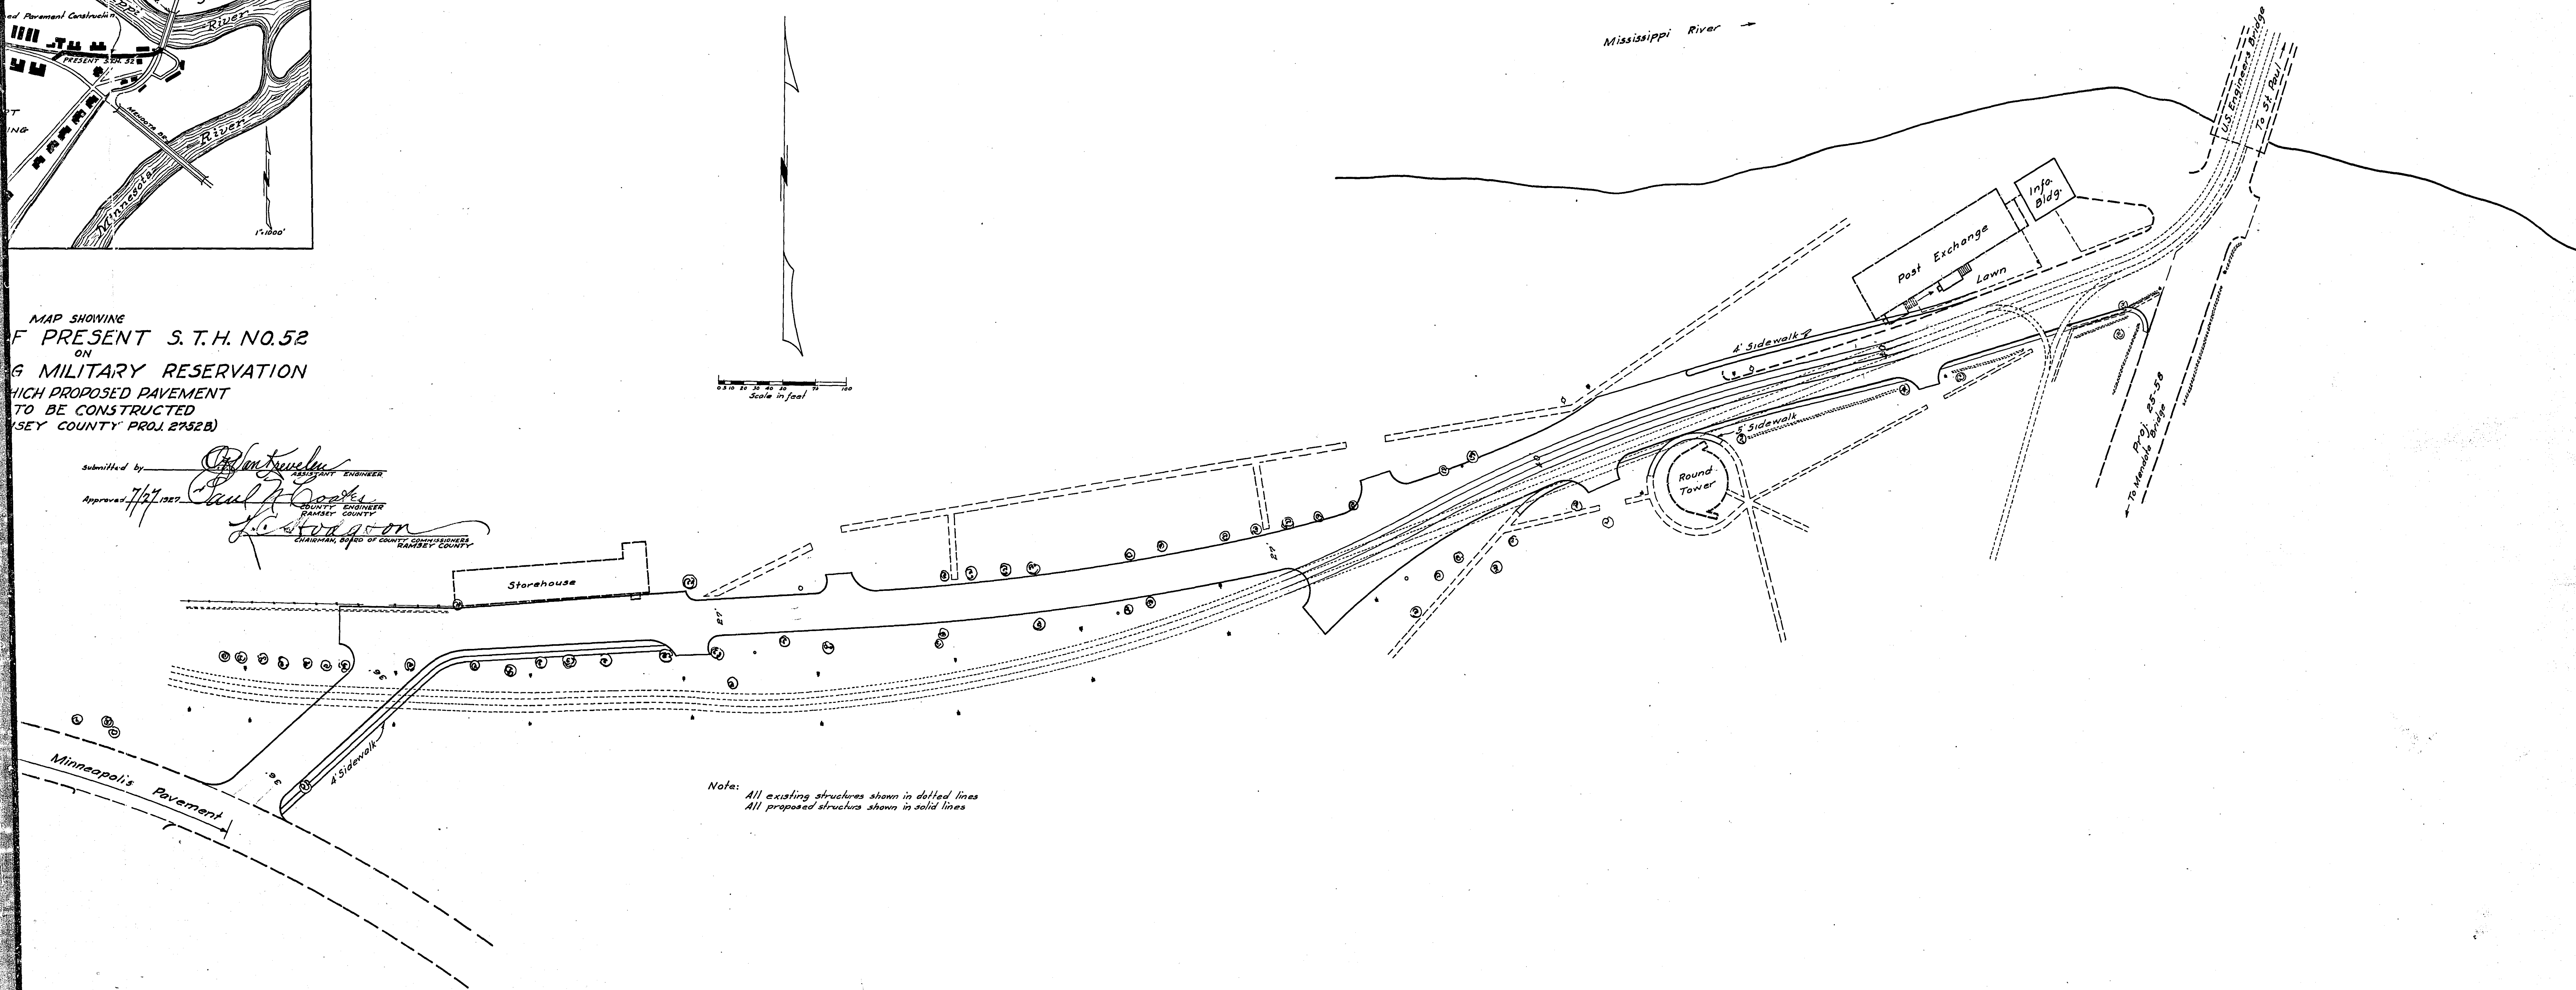

Note:
All existing structures shown in dotted lines
All proposed structures shown in solid lines

27-52
MICROFILMED
RAMSEY CO. ENGR.