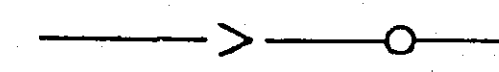
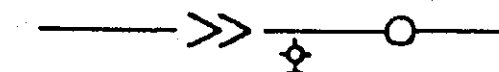
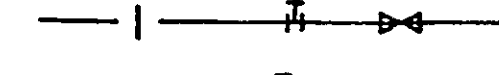
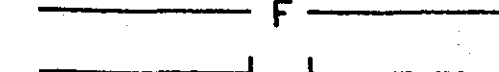
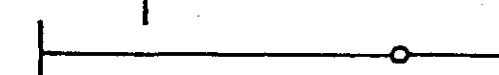
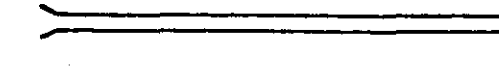
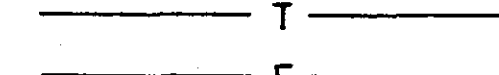
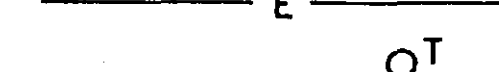
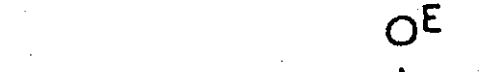
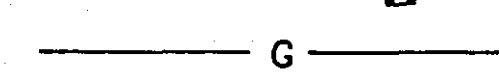
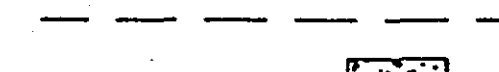
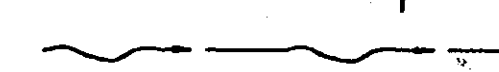
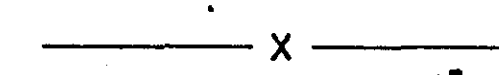
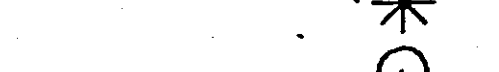
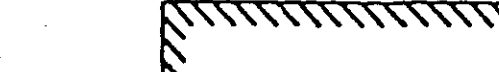







LEGEND

STREET CENTERLINE
SURVEY BASELINE
PROPERTY LINE
RIGHT OF WAY
TEMPORARY EASEMENT
PERMANENT EASEMENT



EXISTING

 SANITARY SEWER AND MANHOLE
 STORM SEWER AND MANHOLE
 WATERMAIN, HYDRANT AND VALVE
 FORCEMAIN
 BULKHEAD
 SANITARY SEWER SERVICE
 WATER SERVICE AND CURB STOP BOX
 CATCH BASIN
 WATER VALVE MANHOLE
 CULVERT
 UNDERGROUND TELEPHONE CABLE OR CONDUIT
 UNDERGROUND ELECTRIC CABLE OR CONDUIT
 TELEPHONE MANHOLE
 TELEPHONE PEDESTAL
 CABLE TV PEDESTAL
 ELECTRIC MANHOLE
 POWER POLE
 DOWN GUY ANCHOR
 STEEL LIGHT POLE
 TRAFFIC SIGNAL, STANDARD
 GAS MAIN
 GAS VALVE
 SOIL BORING
 CONCRETE CURB AND GUTTER
 CONCRETE PAVEMENT OR SIDEWALK
 SIGN (HWY, PARK, STOP, ETC.)
 STREET SIGN
 DITCH
 RAILROAD TRACKS
 FENCE
 TREE (DECIDUOUS)
 TREE (CONIFEROUS)
 BUSH-SHRUB
 WOODED AREA
 BUILDING

NEW CONSTRUCTION

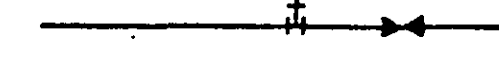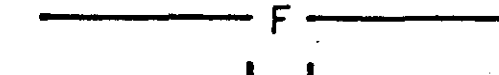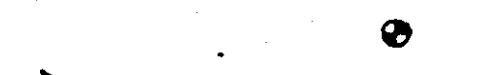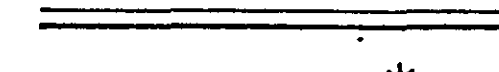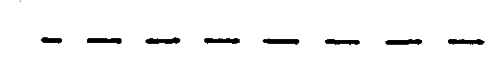 SANITARY SEWER AND MANHOLE
 STORM SEWER AND MANHOLE
 WATERMAIN, HYDRANT AND VALVE
 FORCEMAIN
 BULKHEAD
 SANITARY SEWER SERVICE
 WATER SERVICE AND CURB STOP BOX
 CATCH BASIN
 WATER VALVE MANHOLE
 CULVERT
 CONCRETE CURB AND GUTTER
 STEEL LIGHT POLE
 TRAFFIC SIGNAL, STANDARD
 SIGN (HWY, PARK, STOP, ETC.)
 STREET LIGHT FEED POINT
 STREET LIGHTING CABLE

PLAN
 PROFILE HORIZ.
 PROFILE VERT.
 CROSS SECT. HORIZ.
 CROSS SECT. VERT.
 LAYOUT MAP

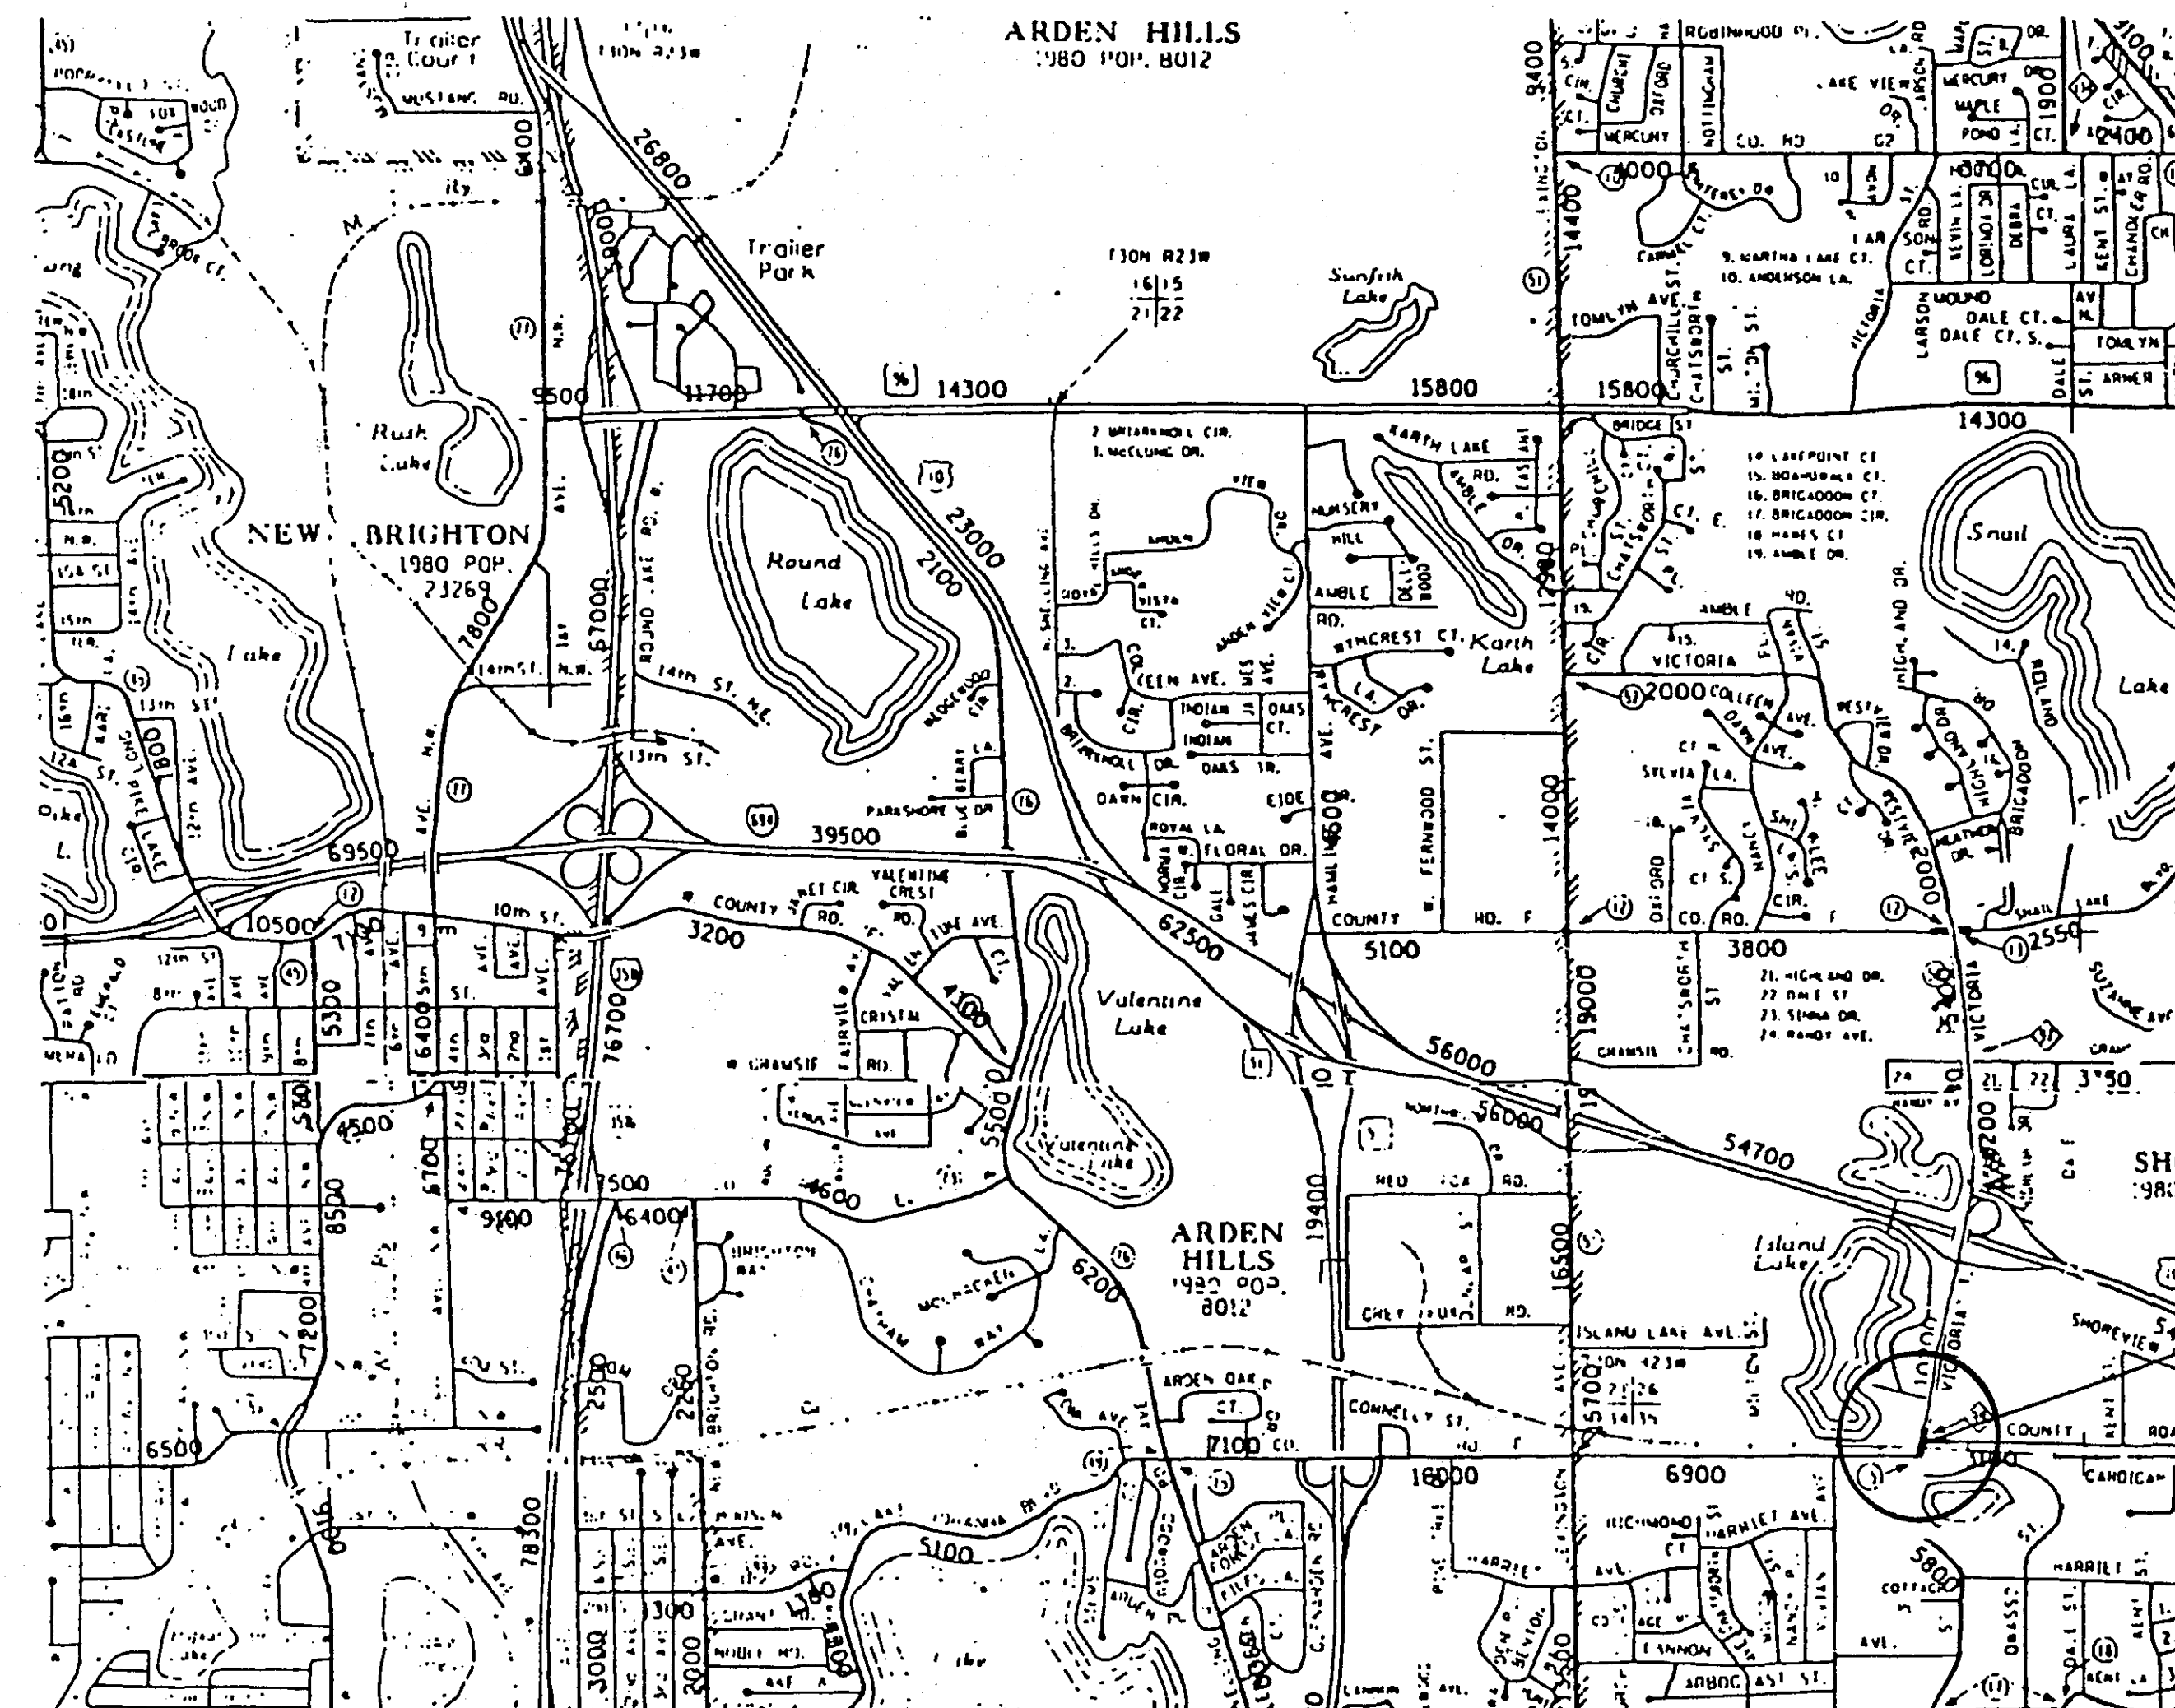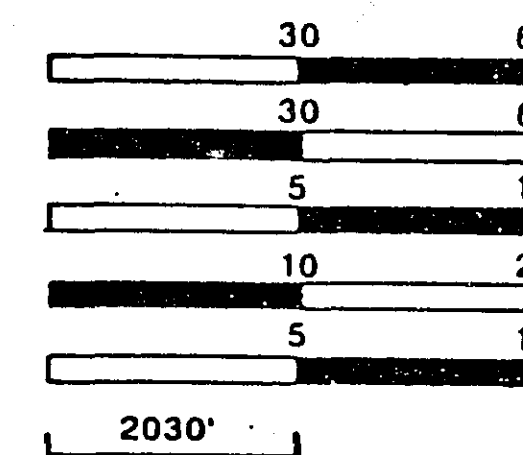

S.A.P. 62-652-10

RAMSEY COUNTY

DEPARTMENT OF PUBLIC WORKS

PLANS FOR: RIGHT OF WAY ACQUISITION
 AT VICTORIA ST. & CO. RD. "E"
 (SOO LINE RAILROAD)

CSAH 52
VICTORIA STREET

FROM: 140' SOUTH OF CO. RD. "E"
 TO: CO. RD. "E"

INDEX

SHEET NO.	DESCRIPTION
1	TITLE SHEET
2	TYPICAL SECTION
3	PLAN & PROFILE

SAP 62-652-10

I HEREBY CERTIFY THAT THIS PLAN WAS PREPARED BY ME OR UNDER MY DIRECT SUPERVISION AND THAT I AM A DULY REGISTERED PROFESSIONAL ENGINEER UNDER THE LAWS OF THE STATE MINNESOTA.

PROJECT ENGR. *Joseph A. Peroutka*
 DATE: *1-29-91* REG. NO. *8271*
 APPROVED: *Paul K. Hill* DATE: *2/27/91*
 CITY OF SHOREVIEW
 APPROVED: *Paul K. Hill* DATE: *3/7/91*
 RAMSEY COUNTY ENGINEER
 APPROVED: *Hal R. Ruggard* DATE: *5/28/91*
 CHAIR OF THE RAMSEY COUNTY BOARD
 APPROVED: _____ DATE: _____
 APPROVED: _____ DATE: _____

MINNESOTA DEPARTMENT OF TRANSPORTATION

REC. FOR APPROVAL: *Julio Skallman* DATE: *3/21/91*
 STATE AID PLANS & SPECS
 REC. FOR APPROVAL: *Steve* DATE: *3/15/91*
 DISTRICT STATE AID ENGINEER
 APPROVED: *Donna C. Carlson* DATE: *3-21-91*
 ENGINEER & STATE AID DIRECTOR

PLAN REVISIONS		
DATE	SHEET NO.	BY

RAMSEY COUNTY
 RECOMMENDED FOR APPROVAL: *DES* DATE: *1/29/91*
 TRAFFIC ENGR.
 RECOMMENDED FOR APPROVAL: *KMR* DATE: *1/29/91*
 ENV. ENGR.
 RECOMMENDED FOR APPROVAL: *DES* DATE: *1/29/91*
 MAINT. ENGR.
 RECOMMENDED FOR APPROVAL: *LKF* DATE: *1/29/91*
 CONST. ENGR.
 RECOMMENDED FOR APPROVAL: *CLR* DATE: *1-29-91*
 DESIGN ENGR.
 RECOMMENDED FOR APPROVAL: *DES* DATE: *1-29-91*
 CIVIL ENGR.
 RECOM'D: *Paul K. Hill* DATE: *1-29-91*
 COORDINATING ENGR.
 RECOM'D: *Paul K. Hill* DATE: *3/7/91*
 ASSISTANT CO. ENGINEER

Note:
 Section Numbers Reads From The South


STOPPING SIGHT DISTANCE BASED ON 3.5' HEIGHT
 OF EYE AND 0.5' HEIGHT OF OBJECT

THE 1988 EDITION OF THE MINNESOTA DEPARTMENT OF TRANSPORTATION
 "STANDARD SPECIFICATIONS FOR CONSTRUCTION" SHALL GOVERN.

State Project No. 62-652-10

SHEET 1 OF 3 SHEETS



STA. 224+85 TO STA. 229+10

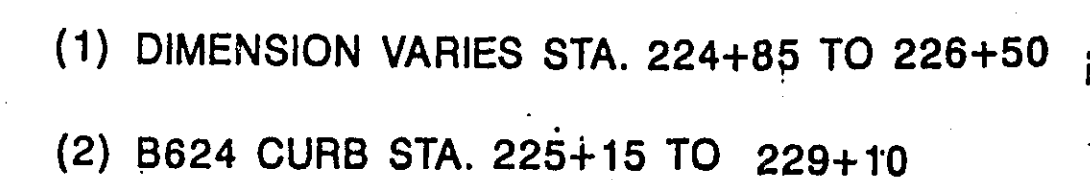

STA 1+33 TO STA 6+50



PROPOSED CONSTRUCTION UNDER
PROJECT S.A.P. 62-652-07

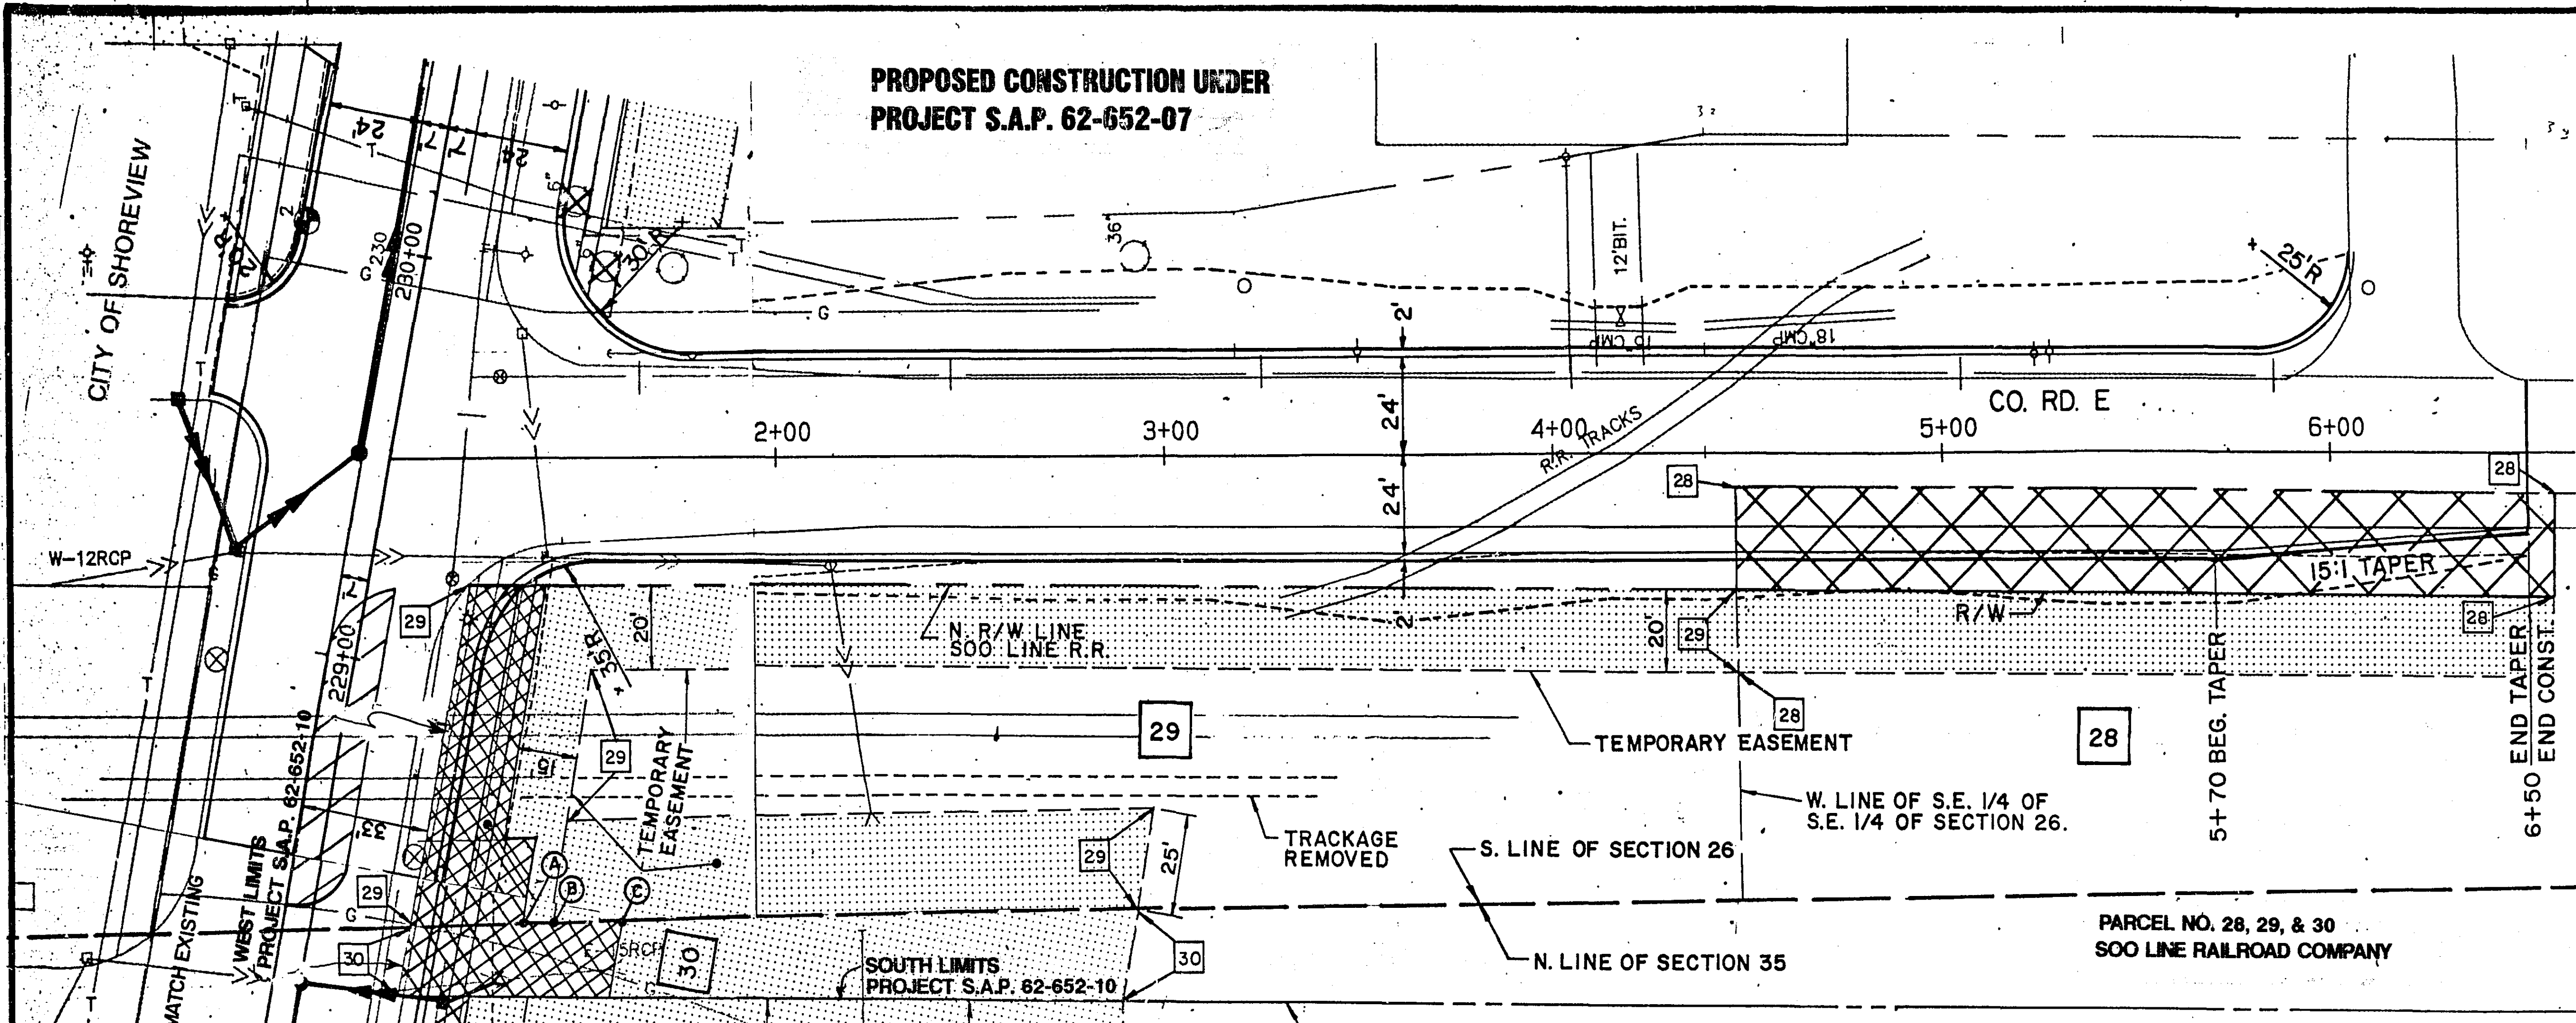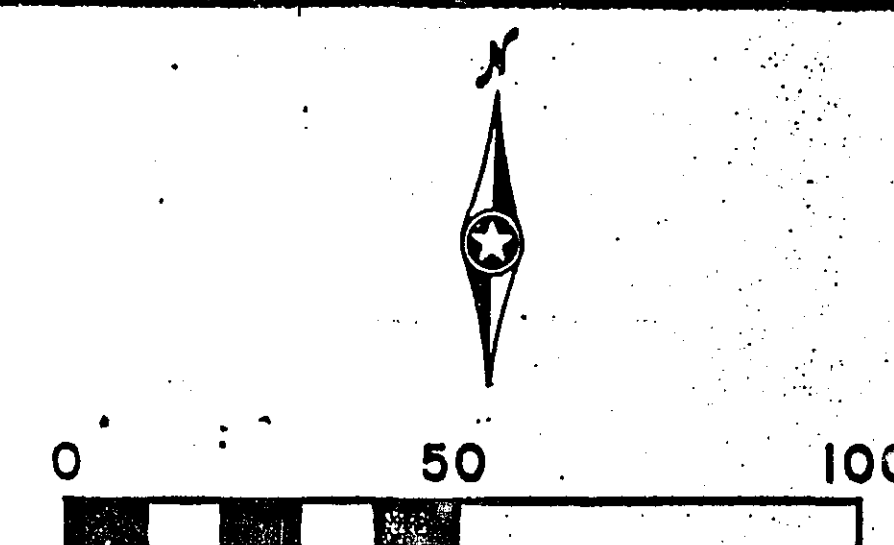


POINT A IS 1005.06' EAST OF THE S.W. COR. OF THE S.E. 1/4 OF SEC. 26.
POINT B IS 1012.37' EAST OF THE S.W. COR. OF THE S.E. 1/4 OF SEC. 26.
POINT C IS 1030.37' EAST OF THE N.W. COR. OF THE N.E. 1/4 OF SEC. 35.


- LEGEND**
- PERMANENT EASEMENT REQUIRED
 - TEMPORARY EASEMENT REQUIRED
 - PARCEL NUMBER

NOTE: PARCEL NO. 27 TO BE ACQUIRED BY THE CITY OF SHOREVIEW
NOTE: PARCELS NO. 28, 29, & 30 TO BE ACQUIRED BY RAMSEY COUNTY

VICTORIA AVE. PROFILE

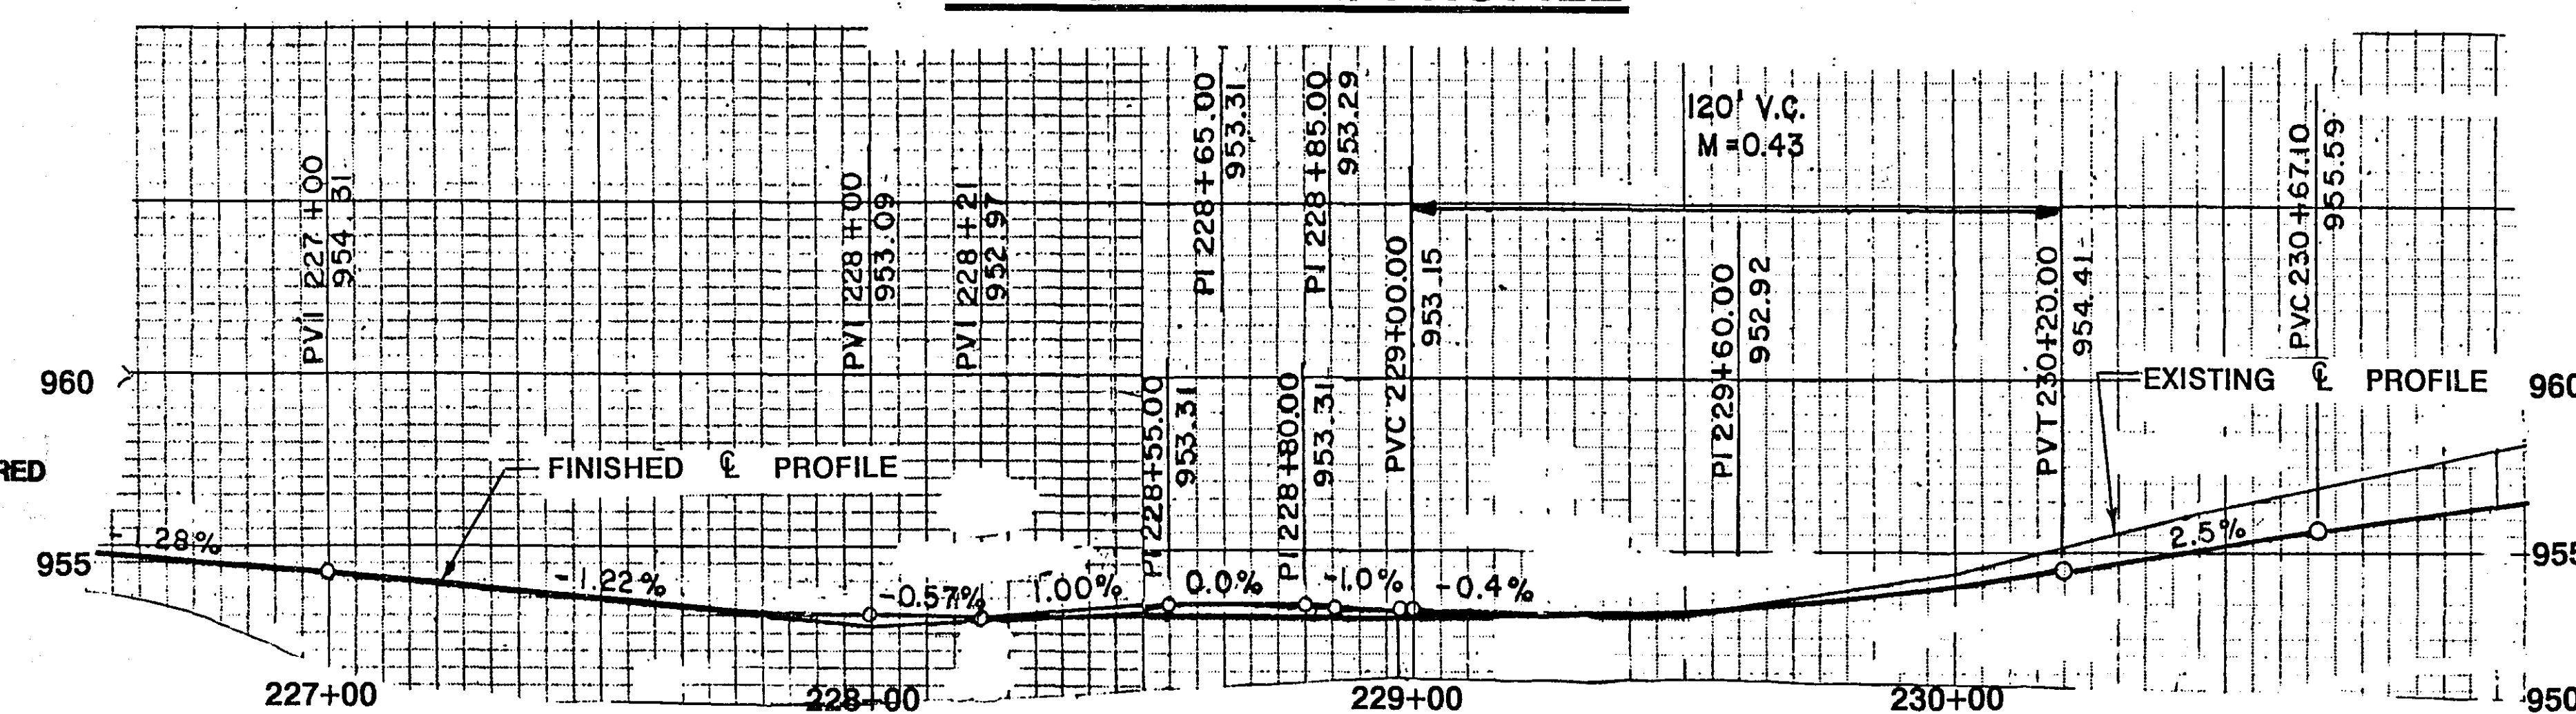

COUNTY RD. E PROFILE

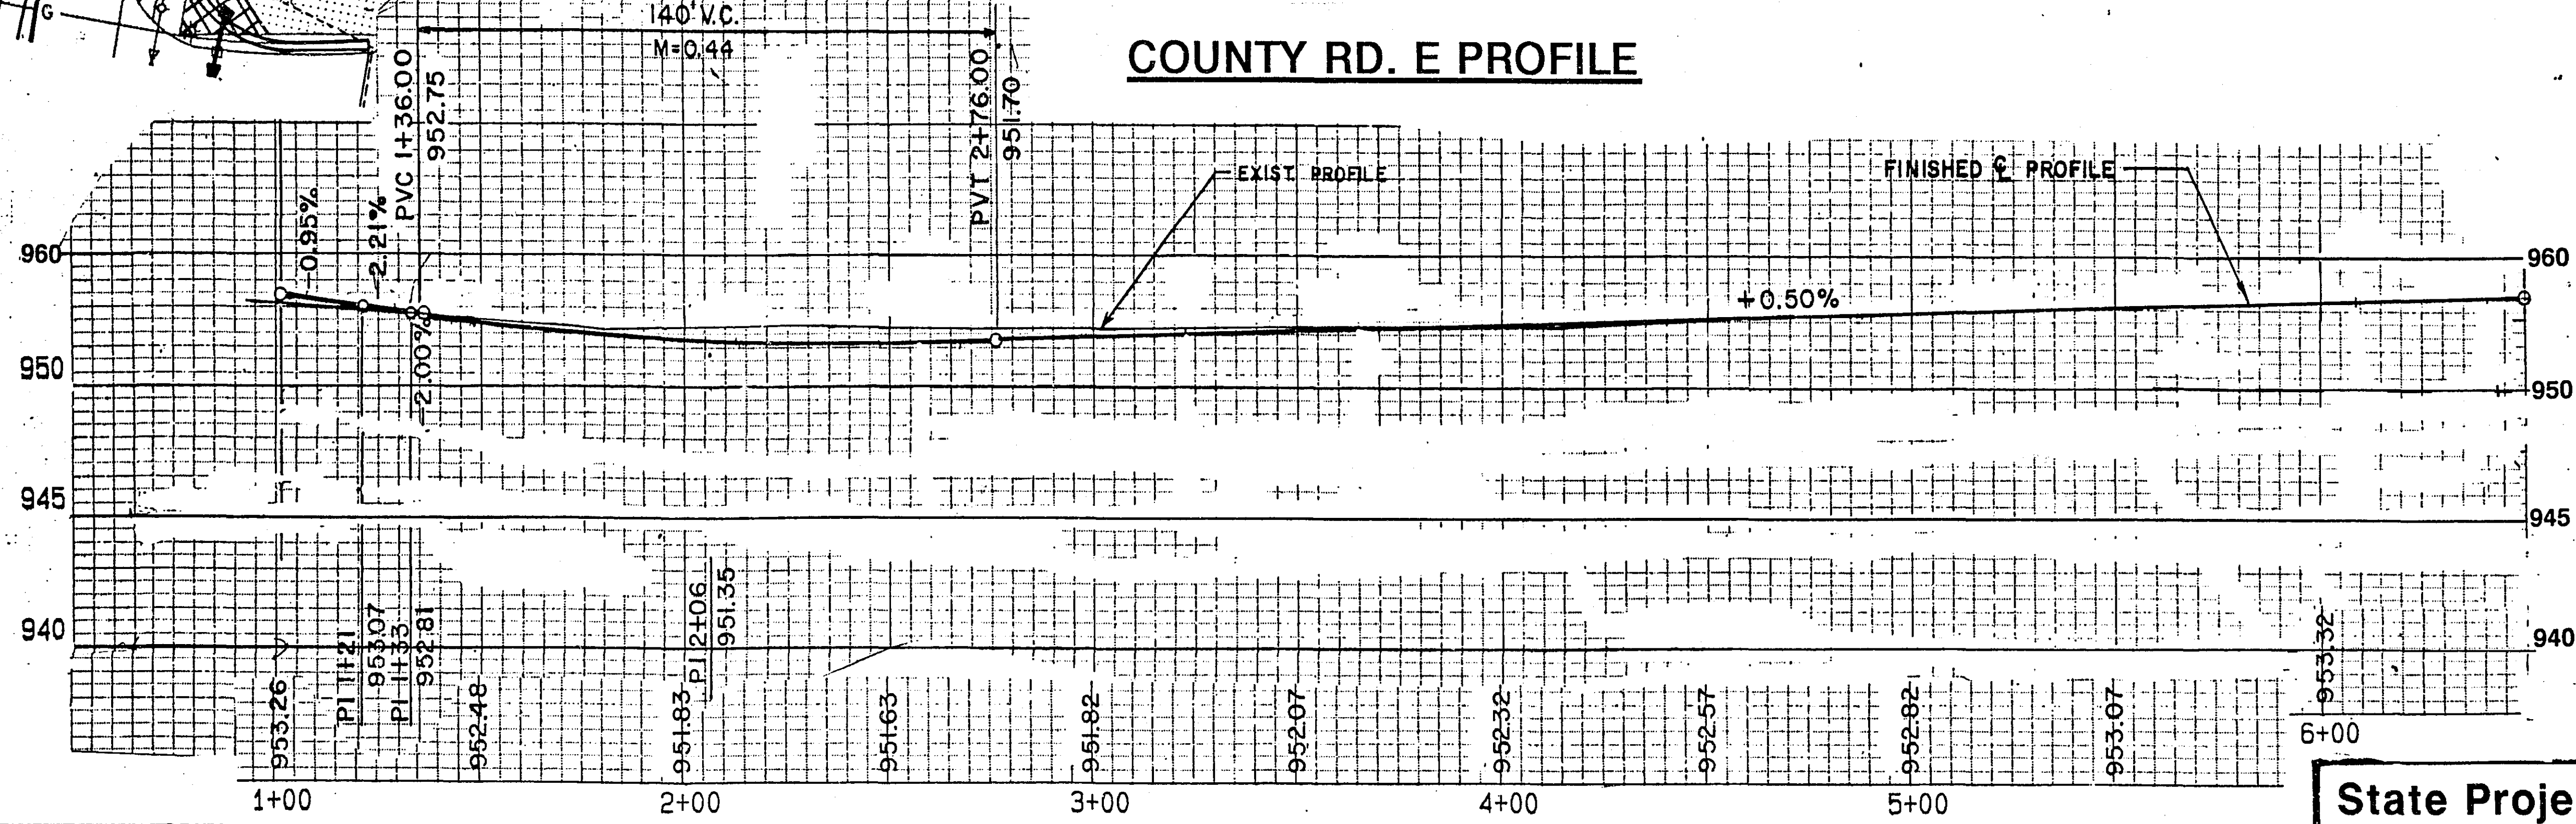

28-102

