

SILVER LAKE
ROAD

PLAN SYMBOLS

STATE LINE	----
COUNTY LINE	-----
TOWNSHIP OR RANGE LINE	-----
SECTION LINE	-----
QUARTER LINE	-----
SIXTEENTH LINE	-----
RIGHT-OF-WAY LINE	-----
PRESENT RIGHT-OF-WAY LINE	-----
CONTROL OF ACCESS LINE	-----
PROPERTY LINE (Except Land Lines)	-----
VACATED PLATTED PROPERTY	-----
CORPORATE OR CITY LIMITS	-----
TRUNK HIGHWAY CENTER LINE	-----
RETAINING WALL	-----
RAILROAD	-----
RAILROAD RIGHT-OF-WAY LINE	-----
RIVER OR CREEK	-----
DRY RUN	-----
DRAINAGE DITCH	-----
DRAIN TILE	-----
CULVERT	-----
DROP INLET	-----
GUARD RAIL	-----
BARBED WIRE FENCE	-----
WOVEN WIRE FENCE	-----
CHAIN LINK FENCE	-----
RAILROAD SNOW FENCE	-----
STONE WALL OR FENCE	-----
HEDGE	-----
RAILROAD CROSSING SIGN	-----
RAILROAD CROSSING BELL	-----
ELECTRIC WARNING SIGN	-----
CROSSING GATE	-----
MEANDER CORNER	-----
SPRINGS	-----
MARSH	-----
TIMBER	-----
ORCHARD	-----
BRUSH	-----
NURSERY	-----
CATCH BASIN	-----
FIRE HYDRANT	-----
CATTLE GUARD	-----
OVERPASS (Highway Over)	-----
UNDERPASS (Highway Under)	-----
BRIDGE	-----
BUILDING (One Story Frame)	-----
F-FRAME	-----
C-CONCRETE	-----
S-STONE	-----
T-TILE	-----
B-BRICK	-----
ST-STUCCO	-----
IRON PIPE OR ROD	-----
MONUMENT (STONE, CONCRETE, OR METAL)	-----
WOODEN HUB	-----
GRAVEL PIT	-----
SAND PIT	-----
BORROW PIT	-----
ROCK QUARRY	-----

UTILITY SYMBOLS

POWER POLE LINE	-----
TELEPHONE OR TELEGRAPH POLE LINE	-----
JOINT TELEPHONE AND POWER ON POWER POLES	-----
ON TELEPHONE POLES	-----
ANCHOR	-----
STEEL TOWER	-----
STREET LIGHT	-----
PEDESTAL (TELEPHONE CABLE TERMINAL)	-----
GAS MAIN	-----
WATER MAIN	-----
CONDUIT	-----
TELEPHONE CABLE IN CONDUIT	-----
ELECTRIC CABLE IN CONDUIT	-----
TELEPHONE MANHOLE	-----
ELECTRIC MANHOLE	-----
BURIED TELEPHONE CABLE	-----
BURIED ELECTRIC CABLE	-----
AERIAL TELEPHONE CABLE	-----
SEWER, (SANITARY)	-----
SEWER, (STORM)	-----
SEWER MANHOLE	-----
HANDHOLE	-----

CITY OF NEW BRIGHTON

RAMSEY COUNTY, MINNESOTA
RIGHT OF WAY PLAN FOR SILVER LAKE ROAD (C.S.A.H. 44)

STATE AID PROJECT NO. 62-644-19
SILVER LAKE ROAD (C.S.A.H. 44)
EASEMENTS FOR WETLANDS, STORM WATER PONDS
AND PIPES IN THE N 1/2 SEC. 31, T30N, R23W
ON SALVATION ARMY PROPERTY
BETWEEN SILVER LAKE and COUNTY ROAD E

GROSS LENGTH	2369.25	FEET	0.45	MILES
BRIDGES-LENGTH	0.00	FEET	0.00	MILES
EXCEPTIONS-LENGTH	0.00	FEET	0.00	MILES
NET LENGTH	2369.25	FEET	0.45	MILES

END S.A.P. 62-644-19
C/L N.B. SILVER LAKE ROAD
STA 52+28.25

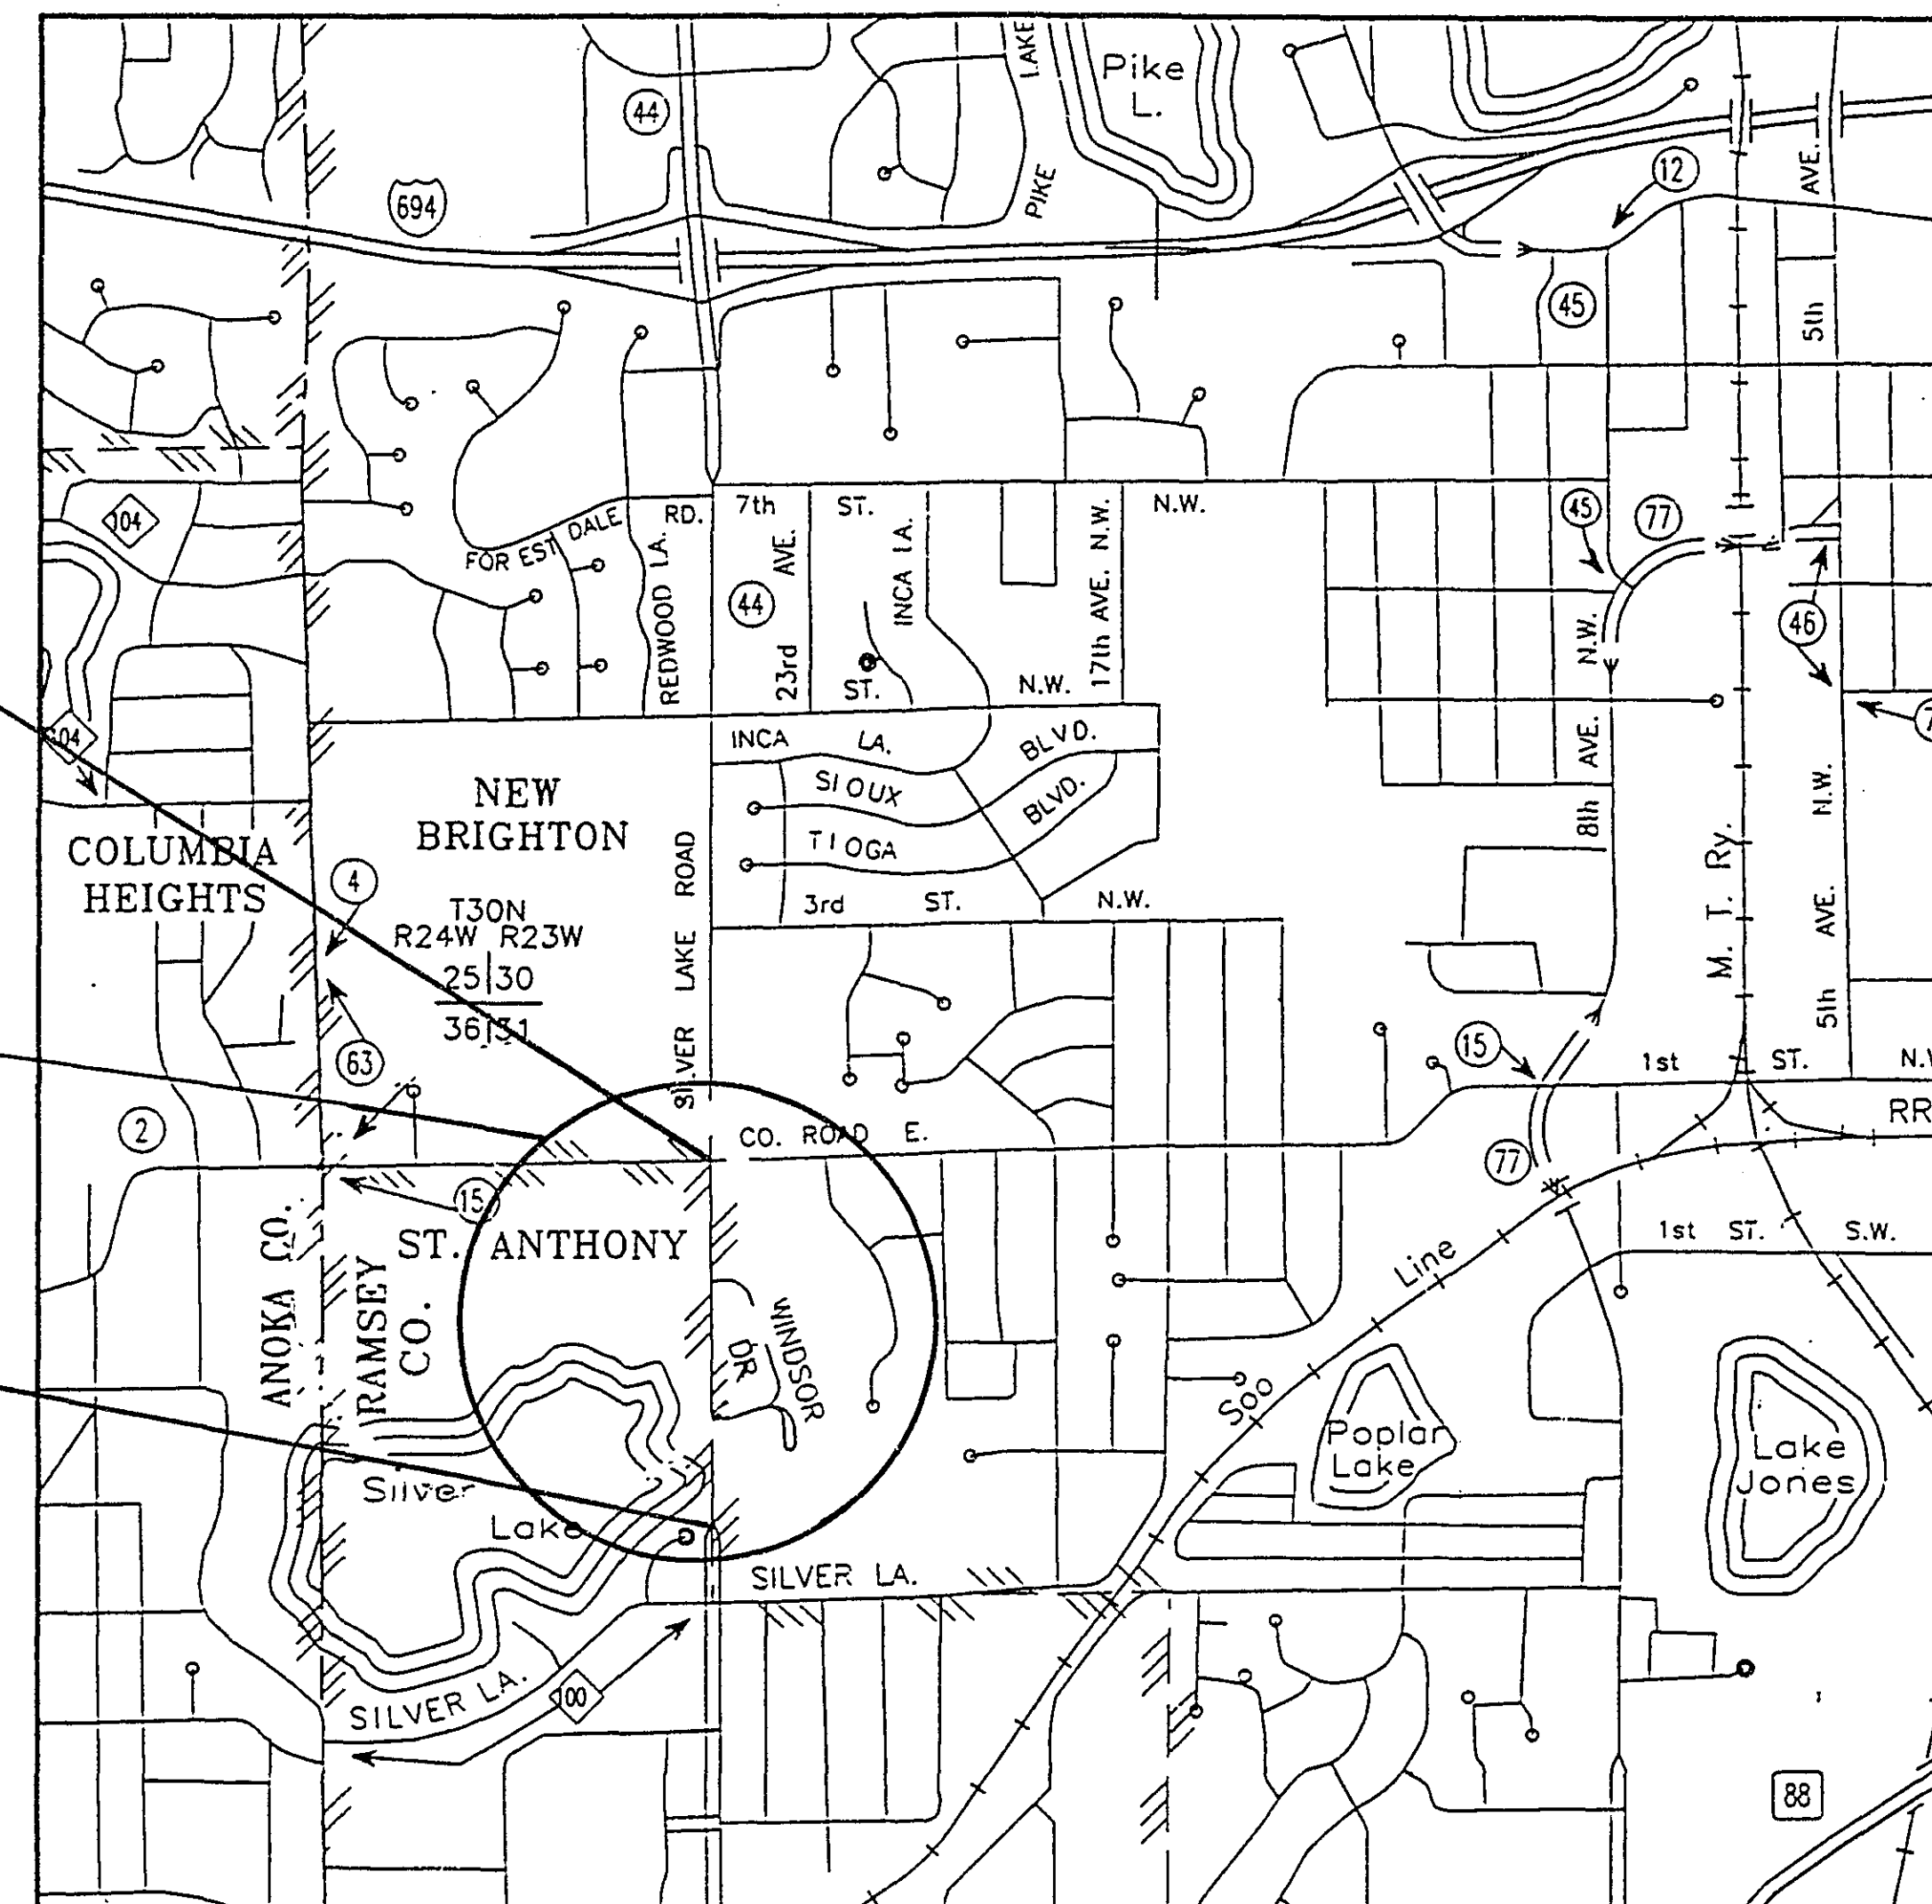
PROJECT LOCATION

BEGIN S.A.P. 62-644-19
C/L N.B. SILVER LAKE ROAD
STA 28+59.00

SCALES :

PLAN	50'
PROFILE	HORIZ. 50'
	VERT. 5'
INDEX MAP	NO SCALE

PLAN REVISIONS		
DATE	SHEET NO.	APPROVED BY



PROJECT LOCATION
COUNTY RAMSEY
METRO DIVISION

GOVERNING SPECIFICATIONS:

THE 1988 EDITION OF THE MINNESOTA DEPARTMENT OF TRANSPORTATION "STANDARD SPECIFICATIONS FOR CONSTRUCTION" AS AMENDED BY THE MAY 02, 1994 SUPPLEMENTAL SPECIFICATION SHALL GOVERN.

INDEX :

SHEET NO.	DESCRIPTION
1	TITLE SHEET
2-3	RIGHT OF WAY PLAN

DESIGN DATA

ADT 1994	23,650
ADT 2014	26,500
PAVEMENT DESIGN	10 TON
FUNCTIONAL CLASSIFICATION	HIGH DENSITY ARTERIAL
NO. OF TRAFFIC LANES	4
SIGMA N 18 (20)	3,999,000
DESIGN SPEED	40 M.P.H.
BASED ON SIGHT DISTANCE	STOPPING
HEIGHT OF EYE	3.5 FT.
HEIGHT OF OBJECT	0.5 FT.
NO. OF PARKING LANES	0

RECOMMENDED FOR APPROVAL *Joseph A. Roscoe*
RIGHT-OF-WAY ENGINEER

RECOMMENDED FOR APPROVAL *Tommy J. Roscoe*
ENVIRONMENTAL

RECOMMENDED FOR APPROVAL *W. J. Roscoe*
COORDINATING ENGINEER

I HEREBY CERTIFY THAT THIS PLAN WAS PREPARED BY ME OR UNDER MY DIRECT SUPERVISION AND THAT I AM A DULY REGISTERED PROFESSIONAL ENGINEER UNDER THE LAWS OF THE STATE OF MINNESOTA.

ENGR. *Gay A. Eickner*
Reg. No. 14546 Date 10/4/94

STRGAR-ROSCOE-FAUSCH INC.
CONSULTING ENGINEERS

APPROVED: *Harold A. Roscoe* 11-18-94
CITY OF ST. ANTHONY DATE

RECOMMENDED FOR APPROVAL: *Paul K. Kuhl* 10/5/94
RAMSEY COUNTY ENGINEER DATE

APPROVED: *Harold A. Roscoe* 12-16-94
RAMSEY COUNTY BOARD DATE

RECOMMENDED FOR APPROVAL: *Tommy J. Roscoe* 11-17-94
METRO-ASSIST. DIVISION ENGINEER- STATE AID DATE

RECOMMENDED FOR APPROVAL: *W. J. Roscoe* 11/28/94
STATE AID-PLANS AND SPECS. ENGINEER DATE

APPROVED: *W. J. Roscoe* 11/28/94
STATE AID ENGINEER DATE

DEPARTMENT OF TRANSPORTATION
FEDERAL HIGHWAY ADMINISTRATOR
APPROVED: _____
DIVISION ADMINISTRATOR DATE 28-151

I HEREBY CERTIFY THAT THE FINAL REVISIONS, IF ANY, OF THIS PLAN WERE MADE BY ME OR UNDER MY DIRECT SUPERVISION AND THAT I AM A DULY REGISTERED PROFESSIONAL ENGINEER UNDER THE LAWS OF THE STATE OF MINNESOTA.

DATE _____ REG. NO. _____

SHEET NO. 1 OF 3 SHEETS

SRF STRGAR-ROSCOE-FAUSCH, INC.
CONSULTING ENGINEERS ■ LAND SURVEYORS



PARCEL NO.	OWNER	P.I.N. NUMBER	PARCEL AREA (SQ. FT.)	PERM. EASEMENT AREA (SQ. FT.)	TEMP. EASEMENT AREA (SQ. FT.)	DATE ACQUIRED
108	SALVATION ARMY	31-30-23-21-0001		183,055	6,400	

LEGEND

TEMPORARY EASEMENT

PERMANENT EASEMENT

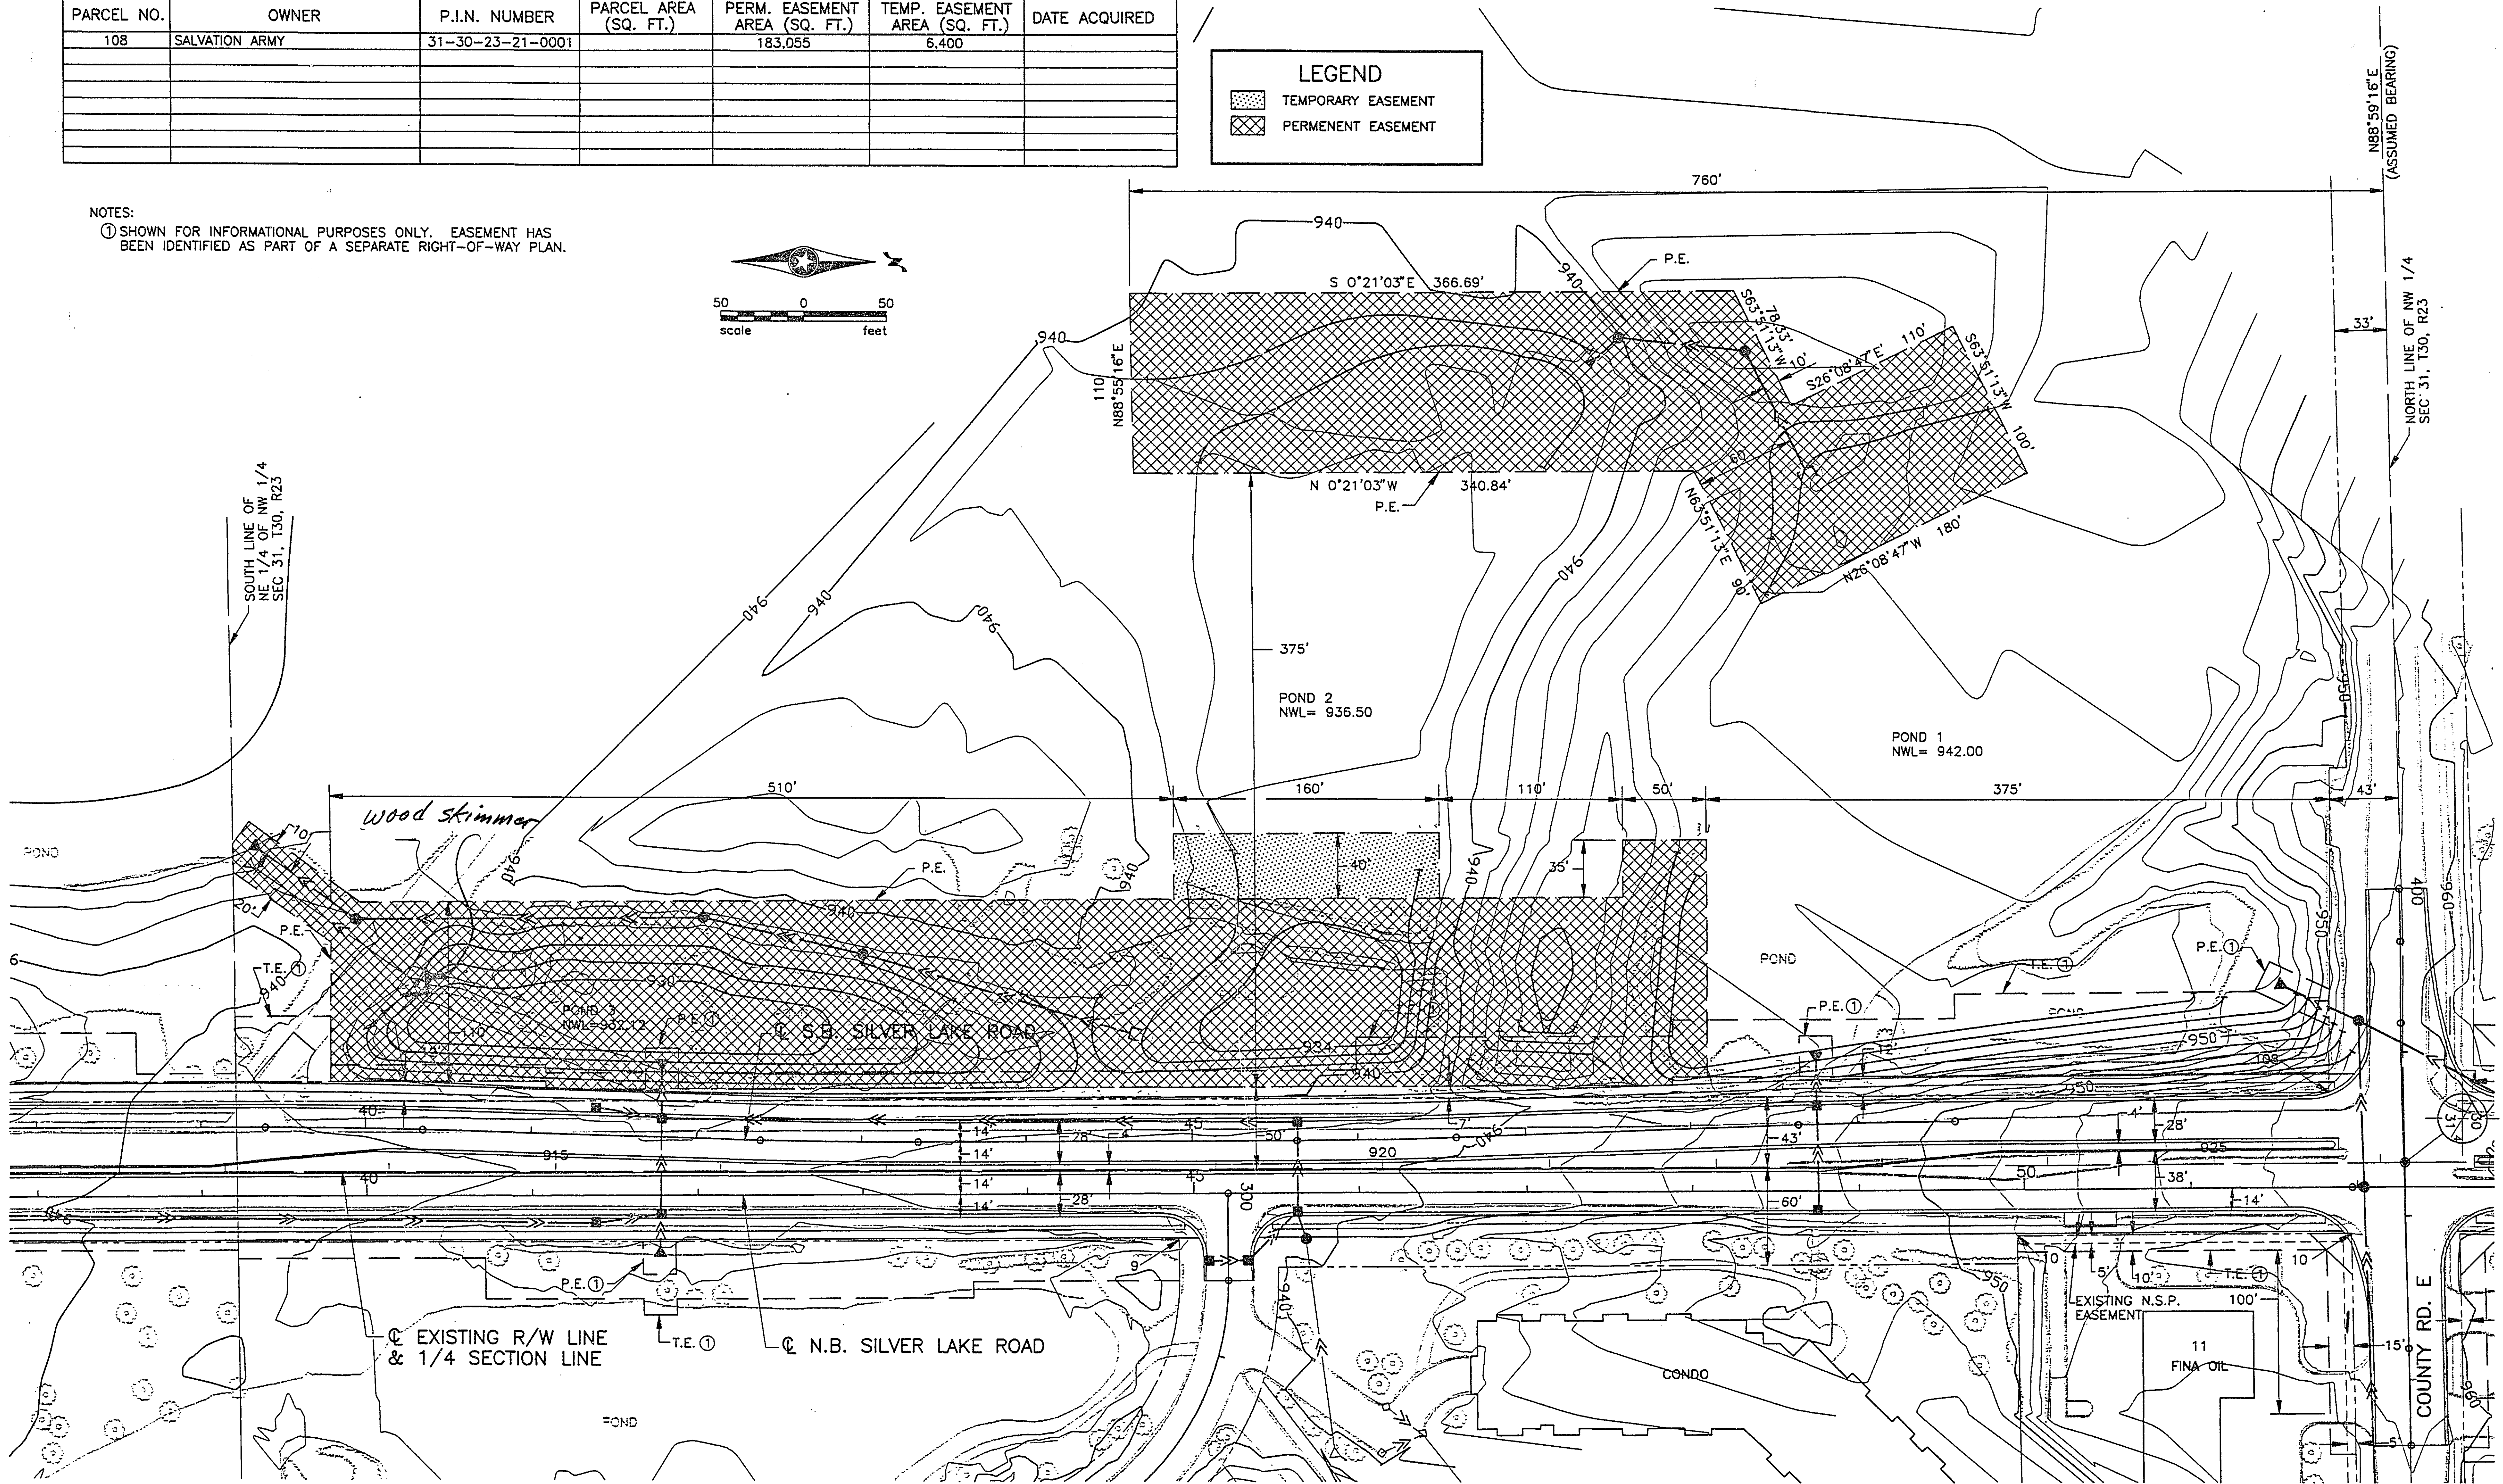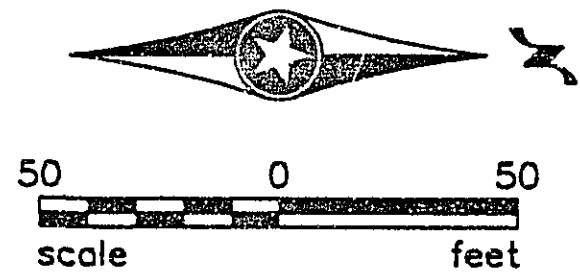NOTES:
 ① SHOWN FOR INFORMATIONAL PURPOSES ONLY. EASEMENT HAS BEEN IDENTIFIED AS PART OF A SEPARATE RIGHT-OF-WAY PLAN.



1	9/16/94	BED	DD	REVISE LIMITS OF PERMANENT EASEMENTS
2	9/16/94	BED	DD	ADD TEMPORARY EASEMENT
3	9/30/94	BED	DD	ADD EASEMENT DIMENSIONING
NO	DATE	BY	CKD APPR	REVISION

SRF

STRGAR-ROSCOE-FAUSCH, INC.

CONSULTING ENGINEERS ■ LAND SURVEYORS

I hereby certify that this plan, specification or report was prepared by me or under my direct supervision and that I am a duly Registered Land Surveyor under the laws of the State of Minnesota.

[Signature]
 Date 10/04/94 Reg. No. 16672

CITY OF NEW BRIGHTON






RIGHT OF WAY PLAN

SILVER LAKE ROAD

SALVATION ARMY SITE

STATE AID PROJ. NO.	DRAWN BY	DATE	SHEET
62-644-19	M. IISAKKA	6-94	2
	DESIGNED BY	6-94	OF 3
	J. ROSENOW	6-94	
	CHECKED BY	6-94	COMM. NO.
	D. DUSHECK		0931880

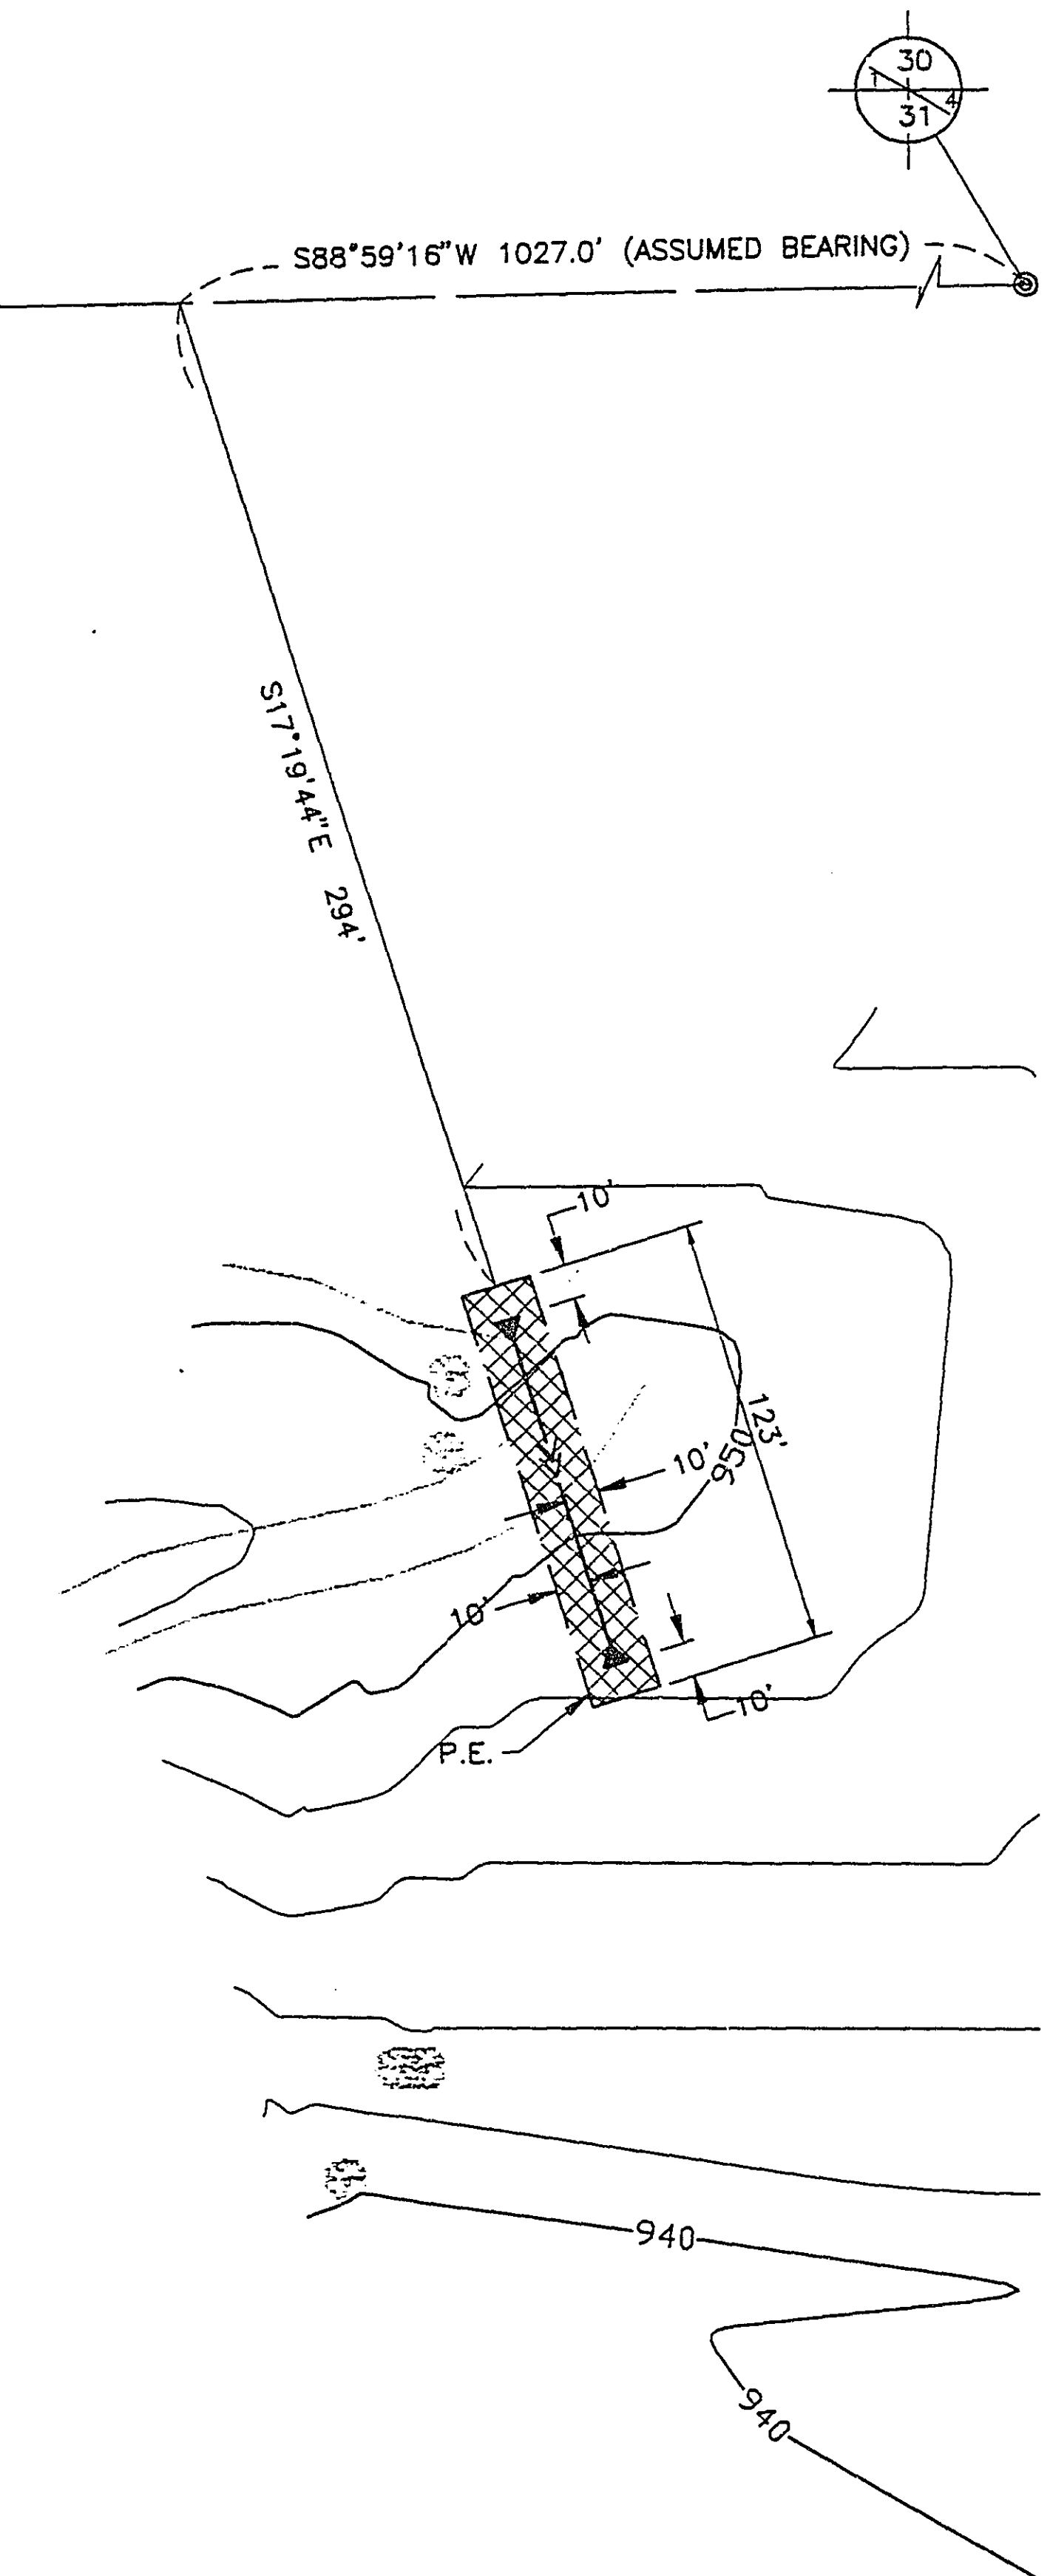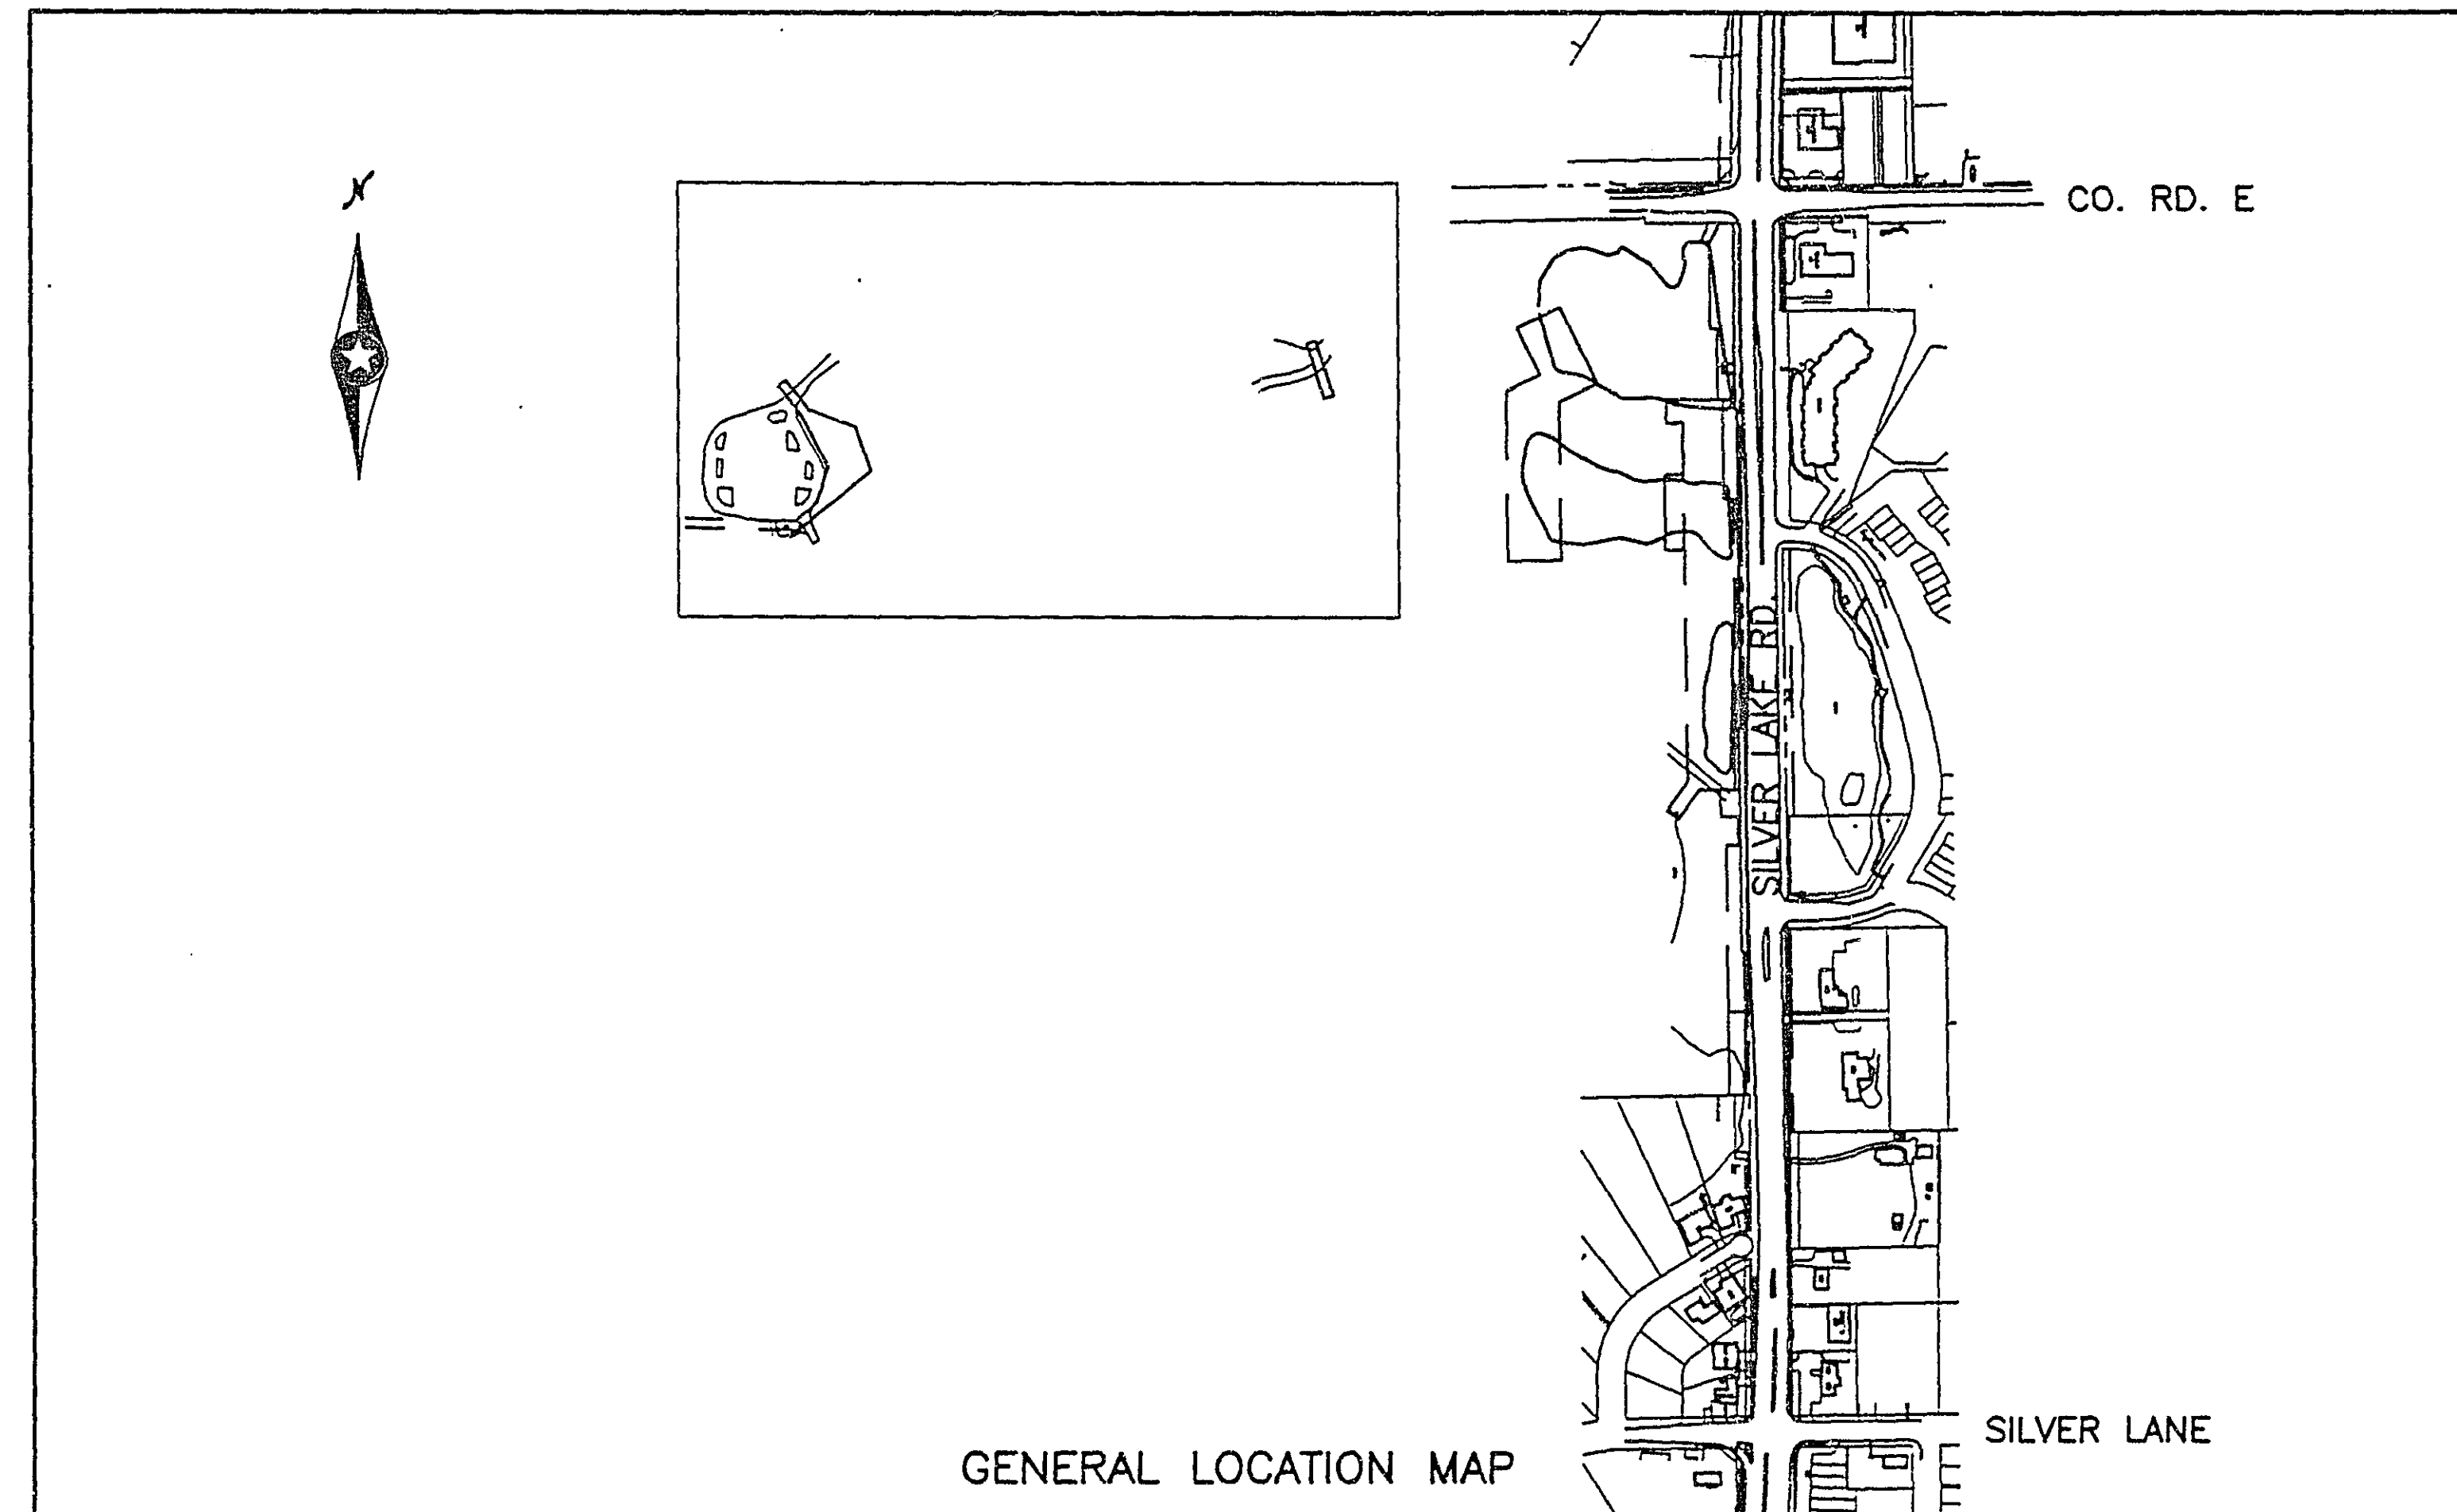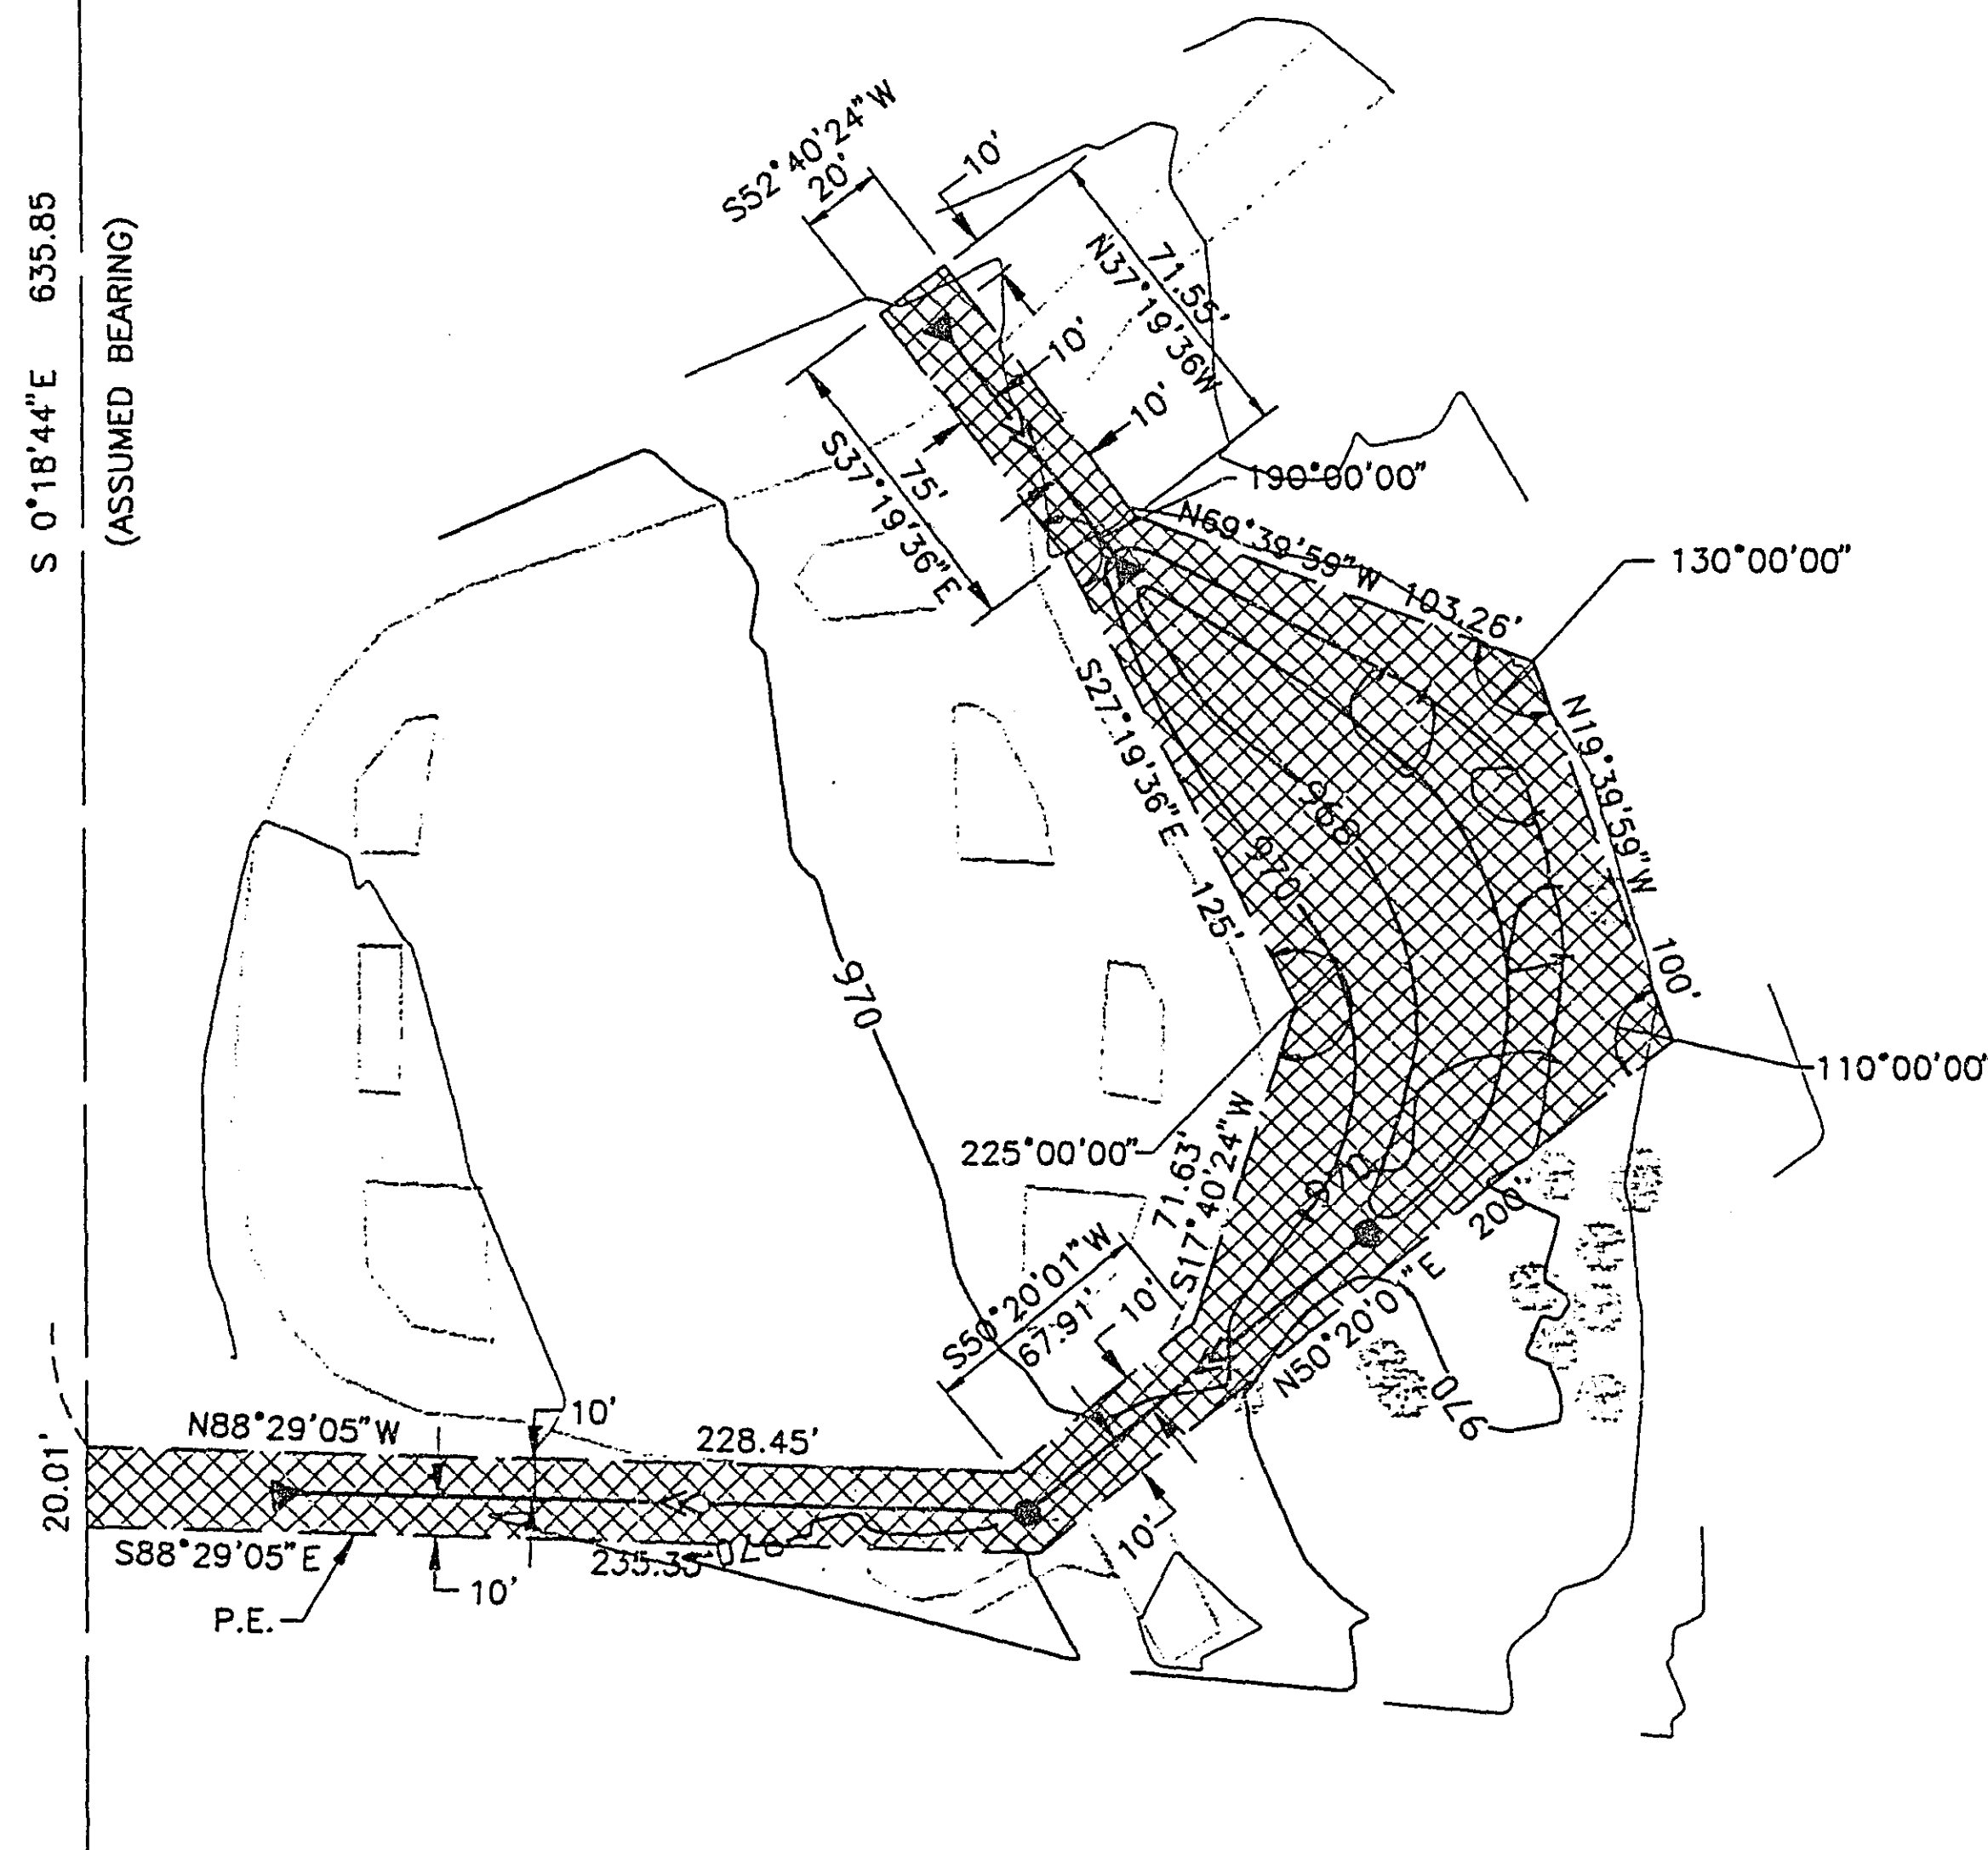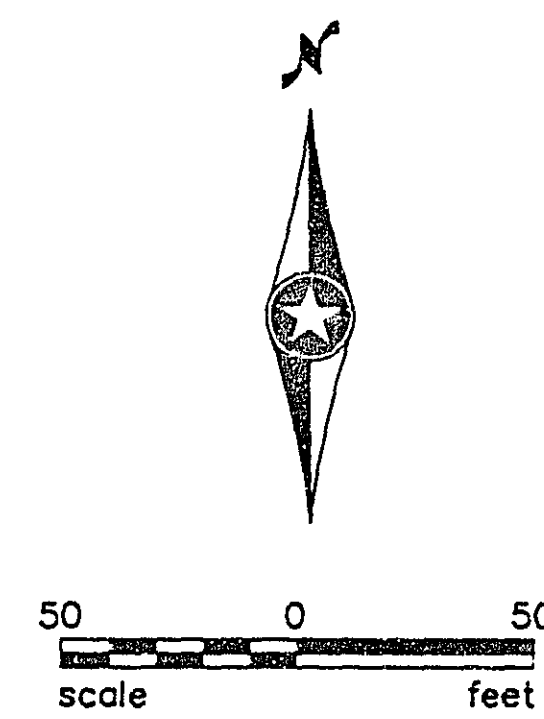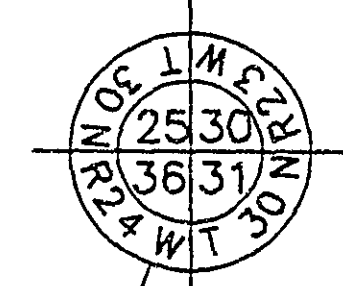 PERMENENT EASEMENT

[illegible]

1	9/16/94	BED	DD		REVISE LIMITS OF PERMANENT EASEMENTS
2	9/30/94	BED	DD		ADD EASEMENT DIMENSIONS
NO	DATE	BY	CKD	APPR	REVISION

SRF STRGAR-ROSCOE-FAUSCH, INC.
CONSULTING ENGINEERS ■ LAND SURVEYORS

I hereby certify that this plan, specification or report was prepared by me or under my direct supervision and that I am a duly Registered Land Surveyor under the laws of the State of Minnesota.

Leggett & Welch

Date 10/26/94 Reg. No. 14679

RIGHT OF WAY PLAN
SILVER LAKE ROAD
SALVATION ARMY SITE

DRAWN BY B. DOYLE	DATE 6-94
DESIGNED BY J. ROSENOW	6-94
CHECKED BY D. DUSHECK	6-94

SHEET 3
OF 3
COMM. NO.
0931880