

10th St. NW & 8th Ave NW

FROM STA. 11+22 TO STA. 24+98

SYSTEM A

INTERCONNECT SYSTEM A to E

SYSTEM B

10th St NW & OLD HWY 8

NEW BRIGHTON

ARDEN HILLS

ROSEVILLE

RAMSEY

HENNEPIN

ANTHON

10th St NW

8th Ave NW

Old Hwy 8










































































































INDEX	
SHEET NO.	DESCRIPTION
1	TITLE
2-4	ESTIMATED QUANTITIES & DETAILS
5	MAST ARM SIGNS (SYS A & C)
6-8	SYSTEM A
9	INTERCONNECT SYSTEM A to B
10-12	SYSTEM B
13-15	SYSTEM C
16	INTERCONNECT SYSTEM C to D
17-18	UTILITIES

THIS PLAN CONTAINS 18 SHEETS.

28-125

Sheet No. 1 of 18 Sheets

<u>A.H. 77</u> <u>HWY 8</u>	<u>C.S.A.H. 19</u> <u>COUNTY RD D</u>
.500	16,900
.400	20,300
DENSITY	HIGH DENSITY
ARTERIAL	ARTERIAL
4	4
0	0
30	35

S.A.P. No. 147-020-27 S.A.P. No. 160-242-02
S.A.P. No. 147-121-02 S.A.P. No. 161-110-02
S.A.P. No. 62-612-11
S.A.P. No. 62-619-22

* STANDARD PLATES APPLICABLE TO THIS PROJECT











I hereby certify that this plan was prepared by me or under my direct supervision and that I am a duly Registered Professional Engineer under the laws of the State of Minnesota.

Daniel F. Sohn

Date 9/23/99 Reg. No. 20452

S.A.P. No. 147-020-27 S.A.P. No. 160-242-02
S.A.P. No. 147-121-02 S.A.P. No. 161-110-02
S.A.P. No. 62-612-11
S.A.P. No. 62-619-22

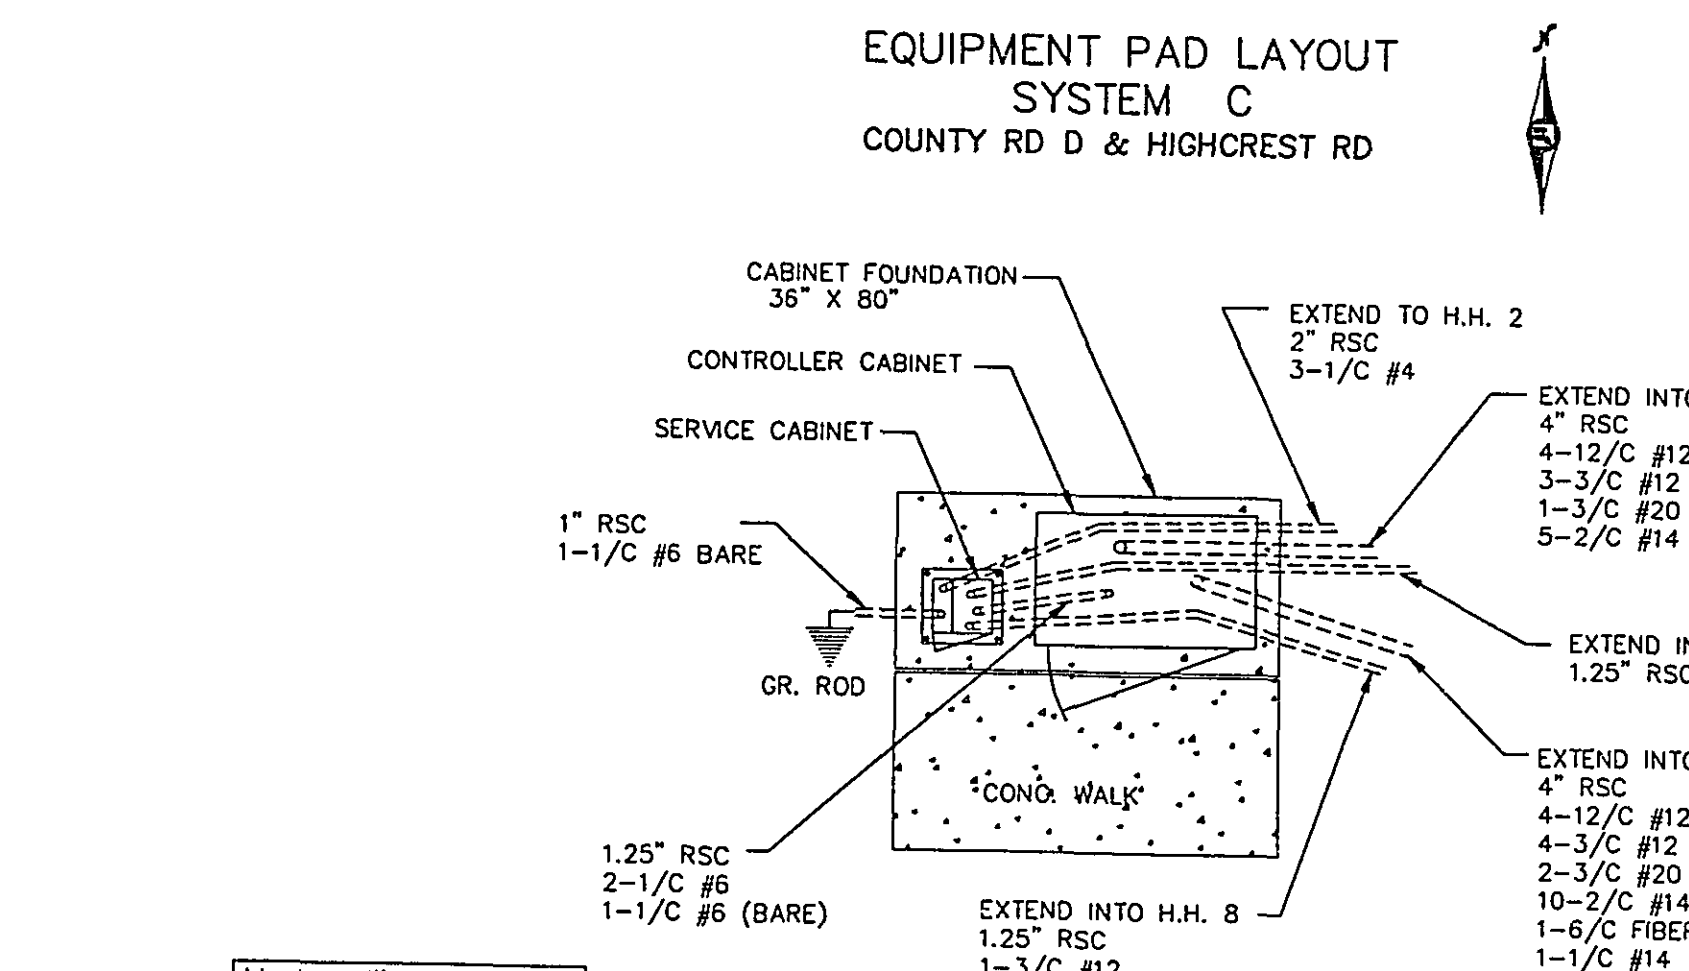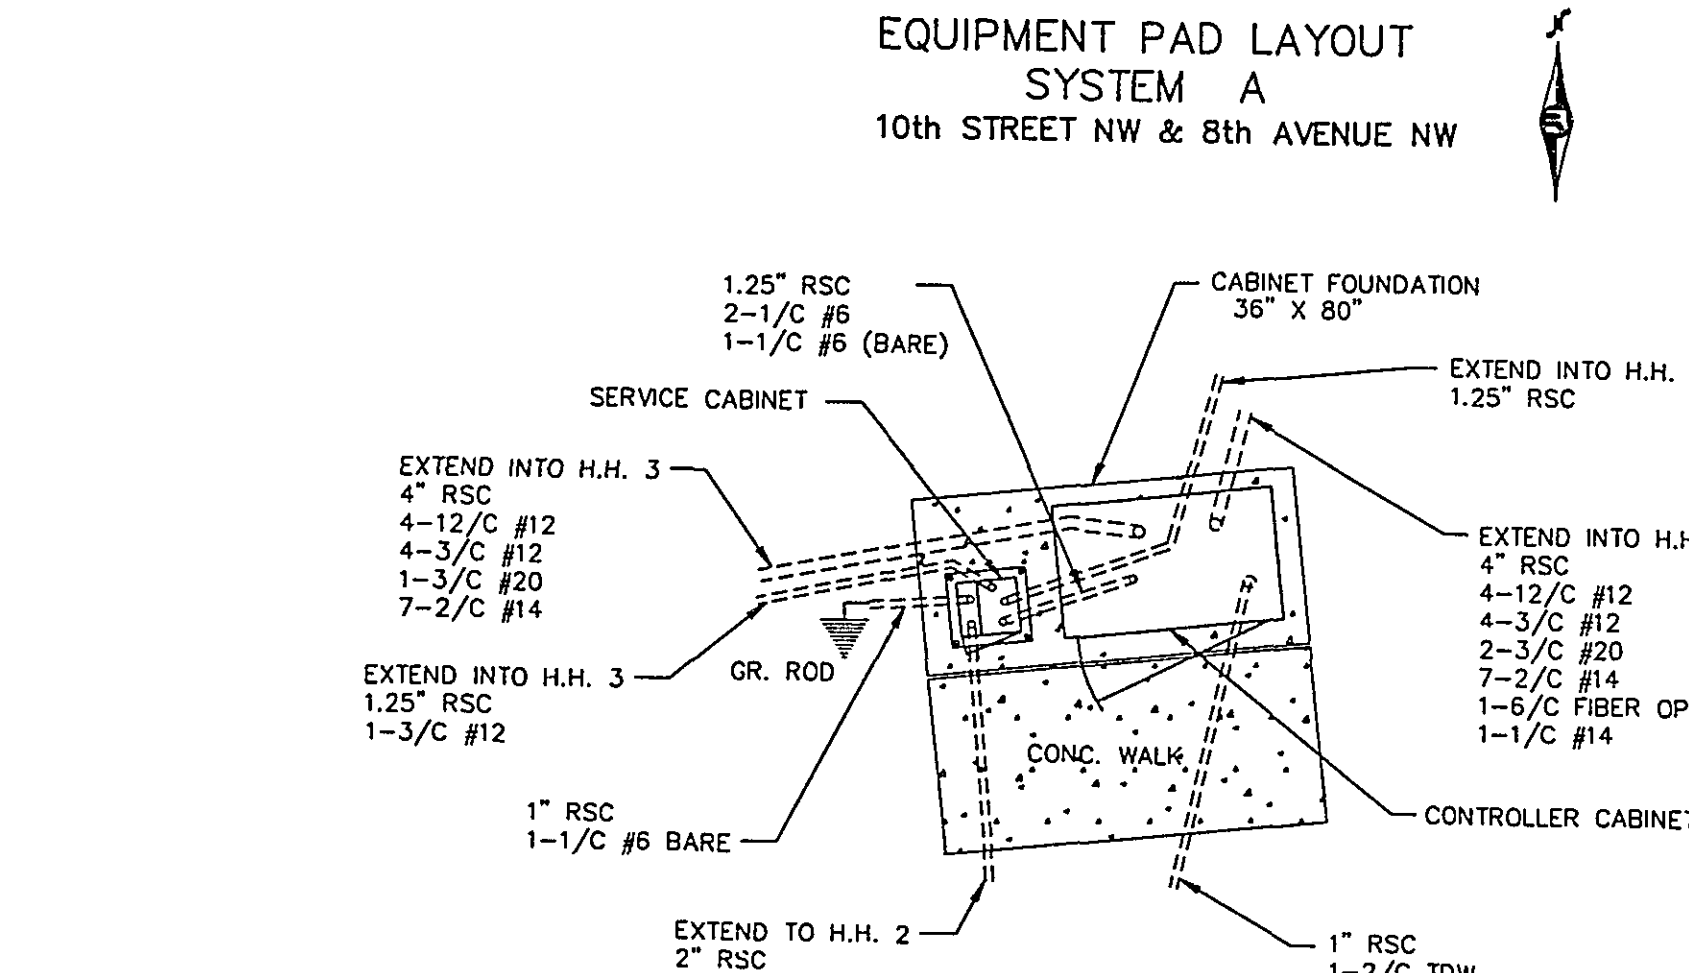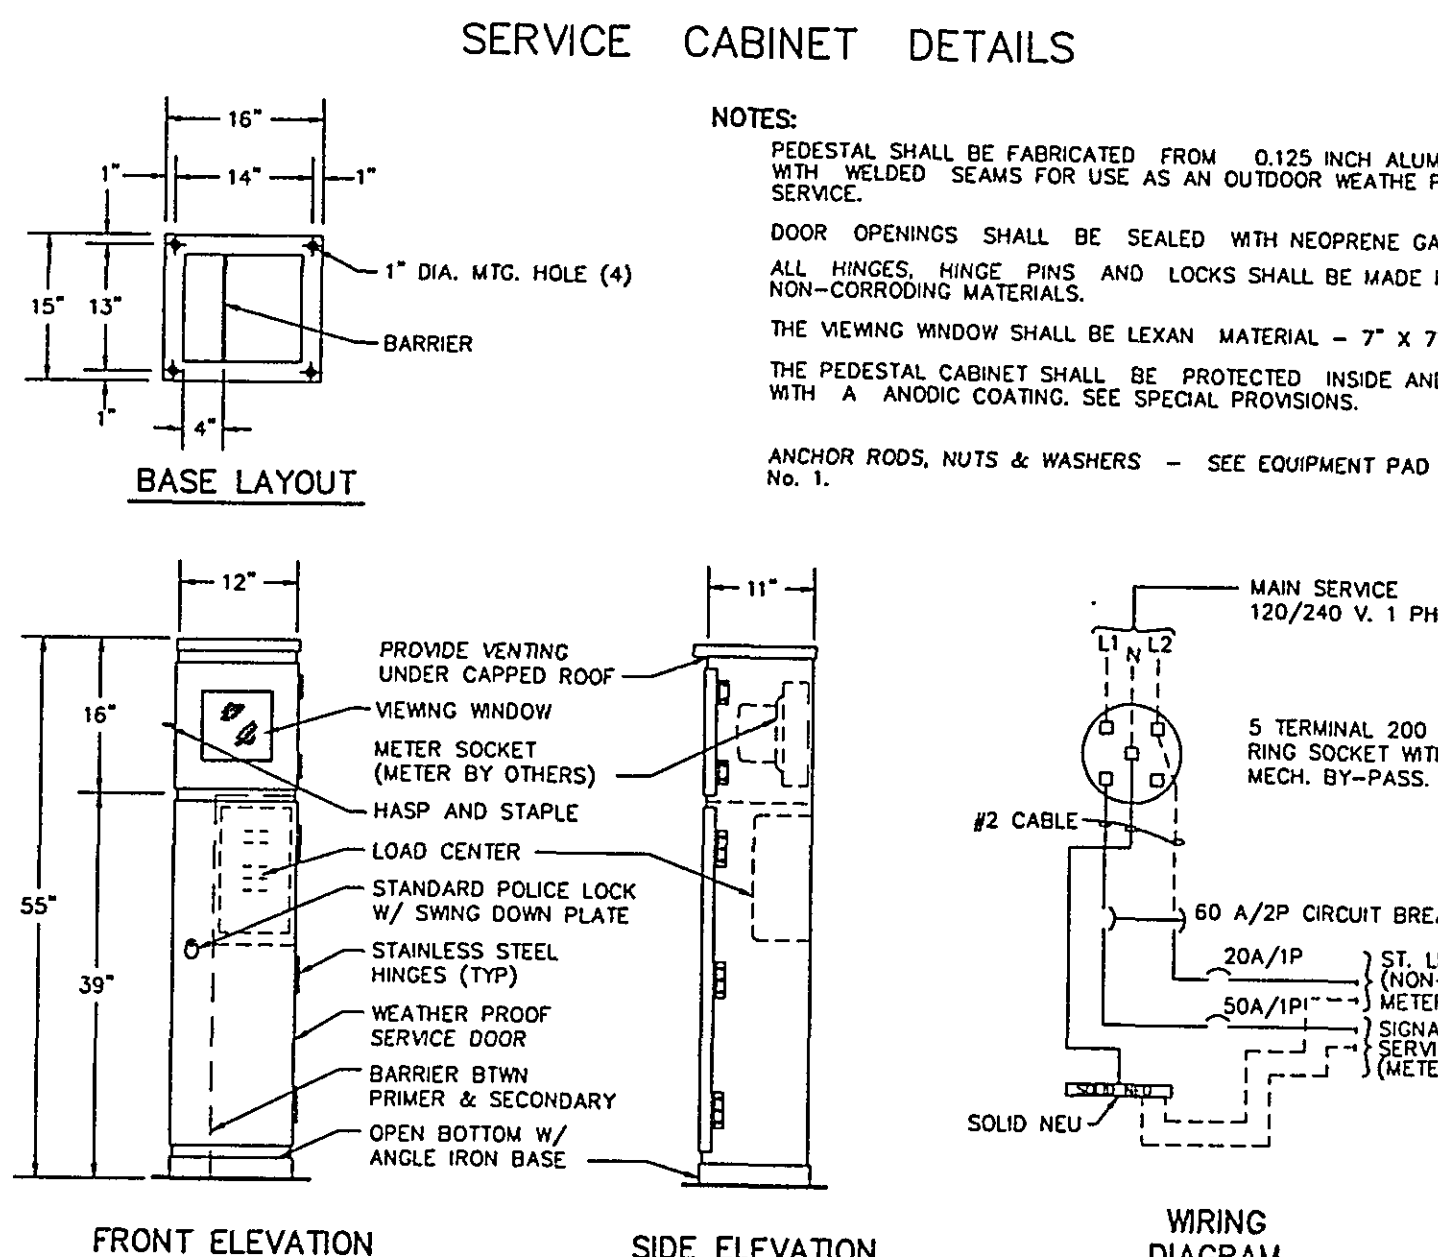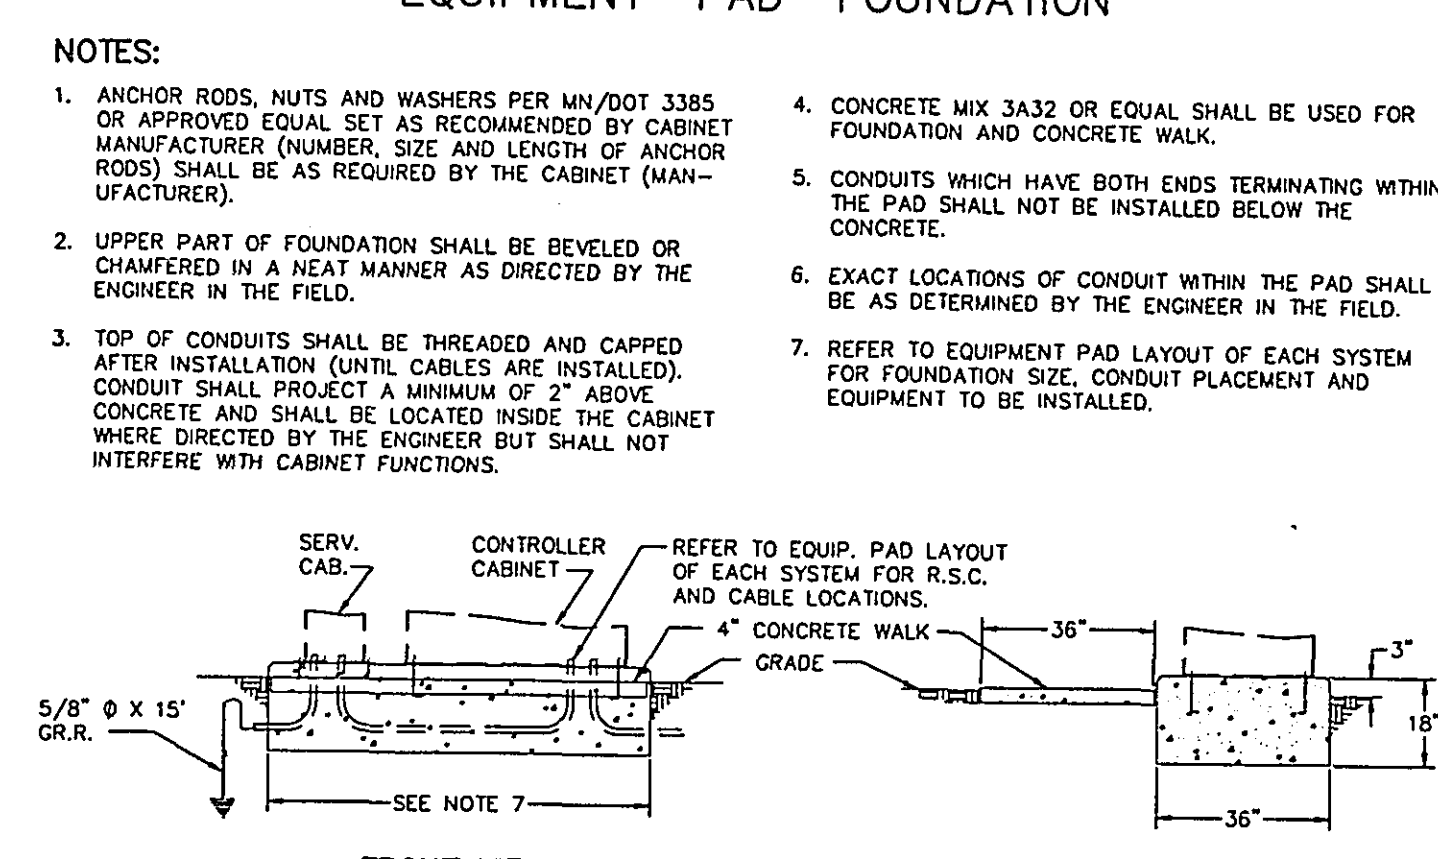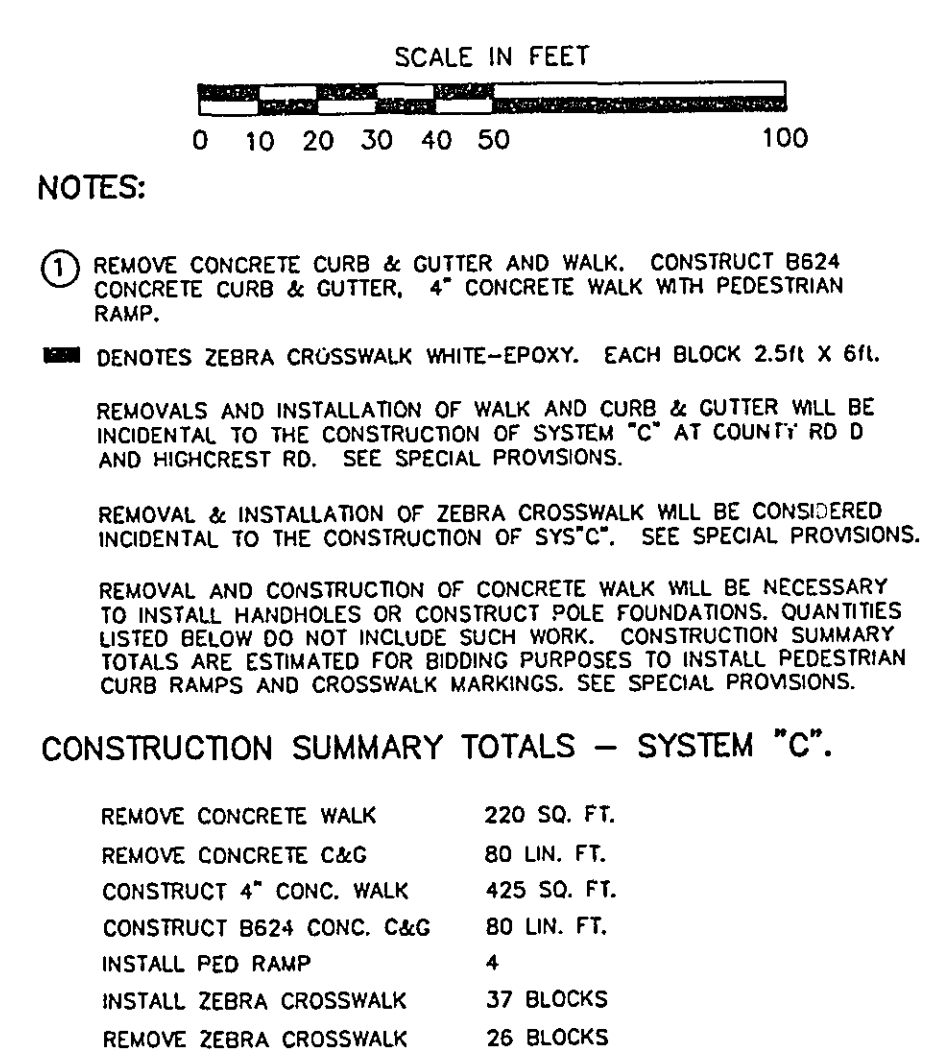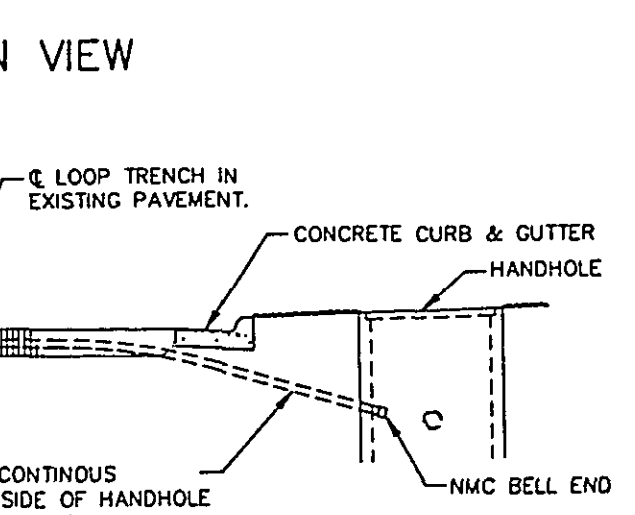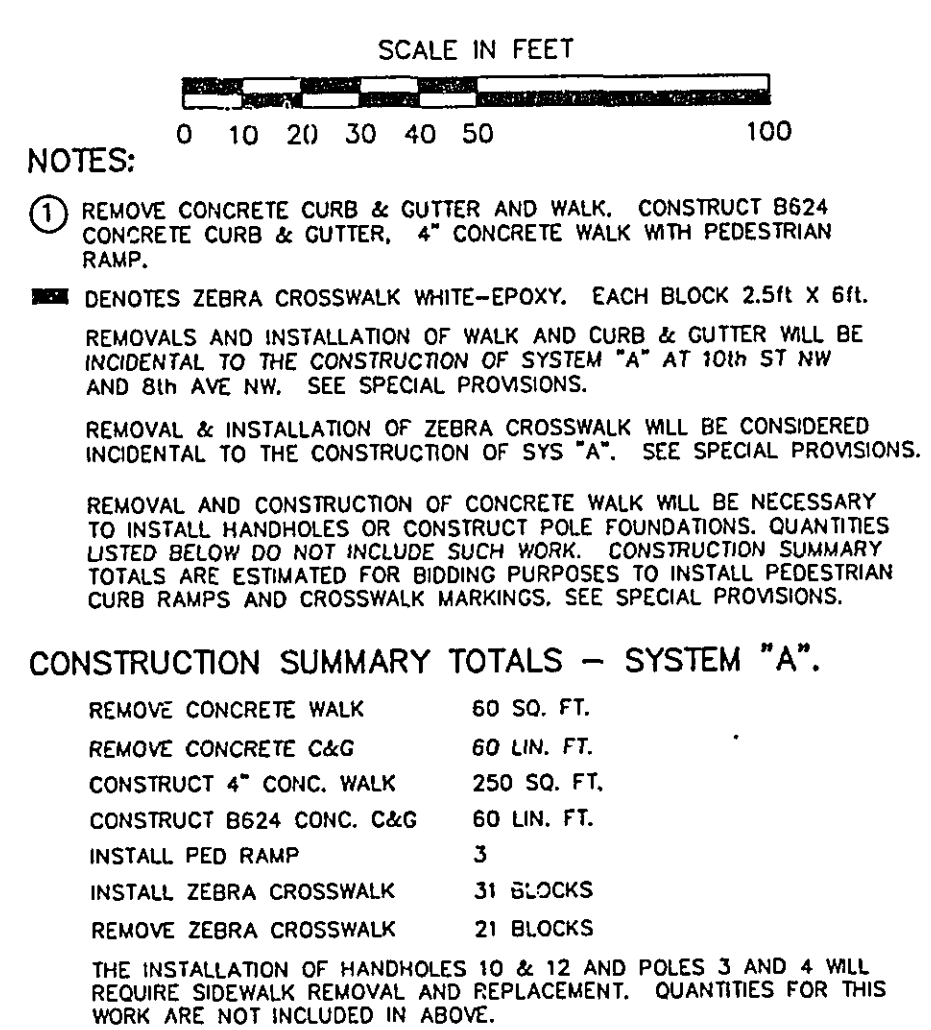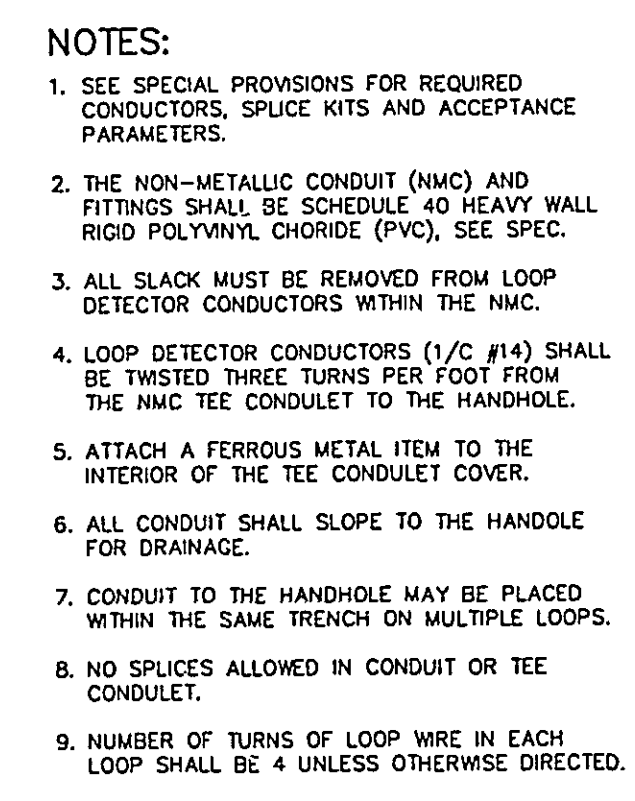

S.A.P. No. 147-020-27 S.A.P. No. 160-242-02
S.A.P. No. 147-121-02 S.A.P. No. 161-110-02
S.A.P. No. 62-612-11
S.A.P. No. 62-619-22

S.A.P. No. 147-020-27	S.A.P. No. 160-242-02	DETAILS <i>28-175</i>
S.A.P. No. 147-121-02	S.A.P. No. 161-110-02	
S.A.P. No. 62-612-11		
S.A.P. No. 62-625-24		Sheet No. 3 of 18 Sheets

8th Ave NW

D-1 & D-2
90" X 18", 3.0 R. 1.0 B
LINE 1 = 75.91" : 8"-6" "E" MOD.

County D


D-4 & D-5
72" X 18", 3.0 R. 1.0 B
LINE 1 = 58.35" : 8"-6" "E" MOD.

10th St NW

D-3
84" X 18", 3.0 R. 1.0 B
LINE 1 = 71.38" : 8"-6" "E" MOD.

Highcrest Rd


D-6 & D-7
96" X 18", 3.0 R. 1.0 B
LINE 1 = 81.20" : 8"-6" "E" MOD.

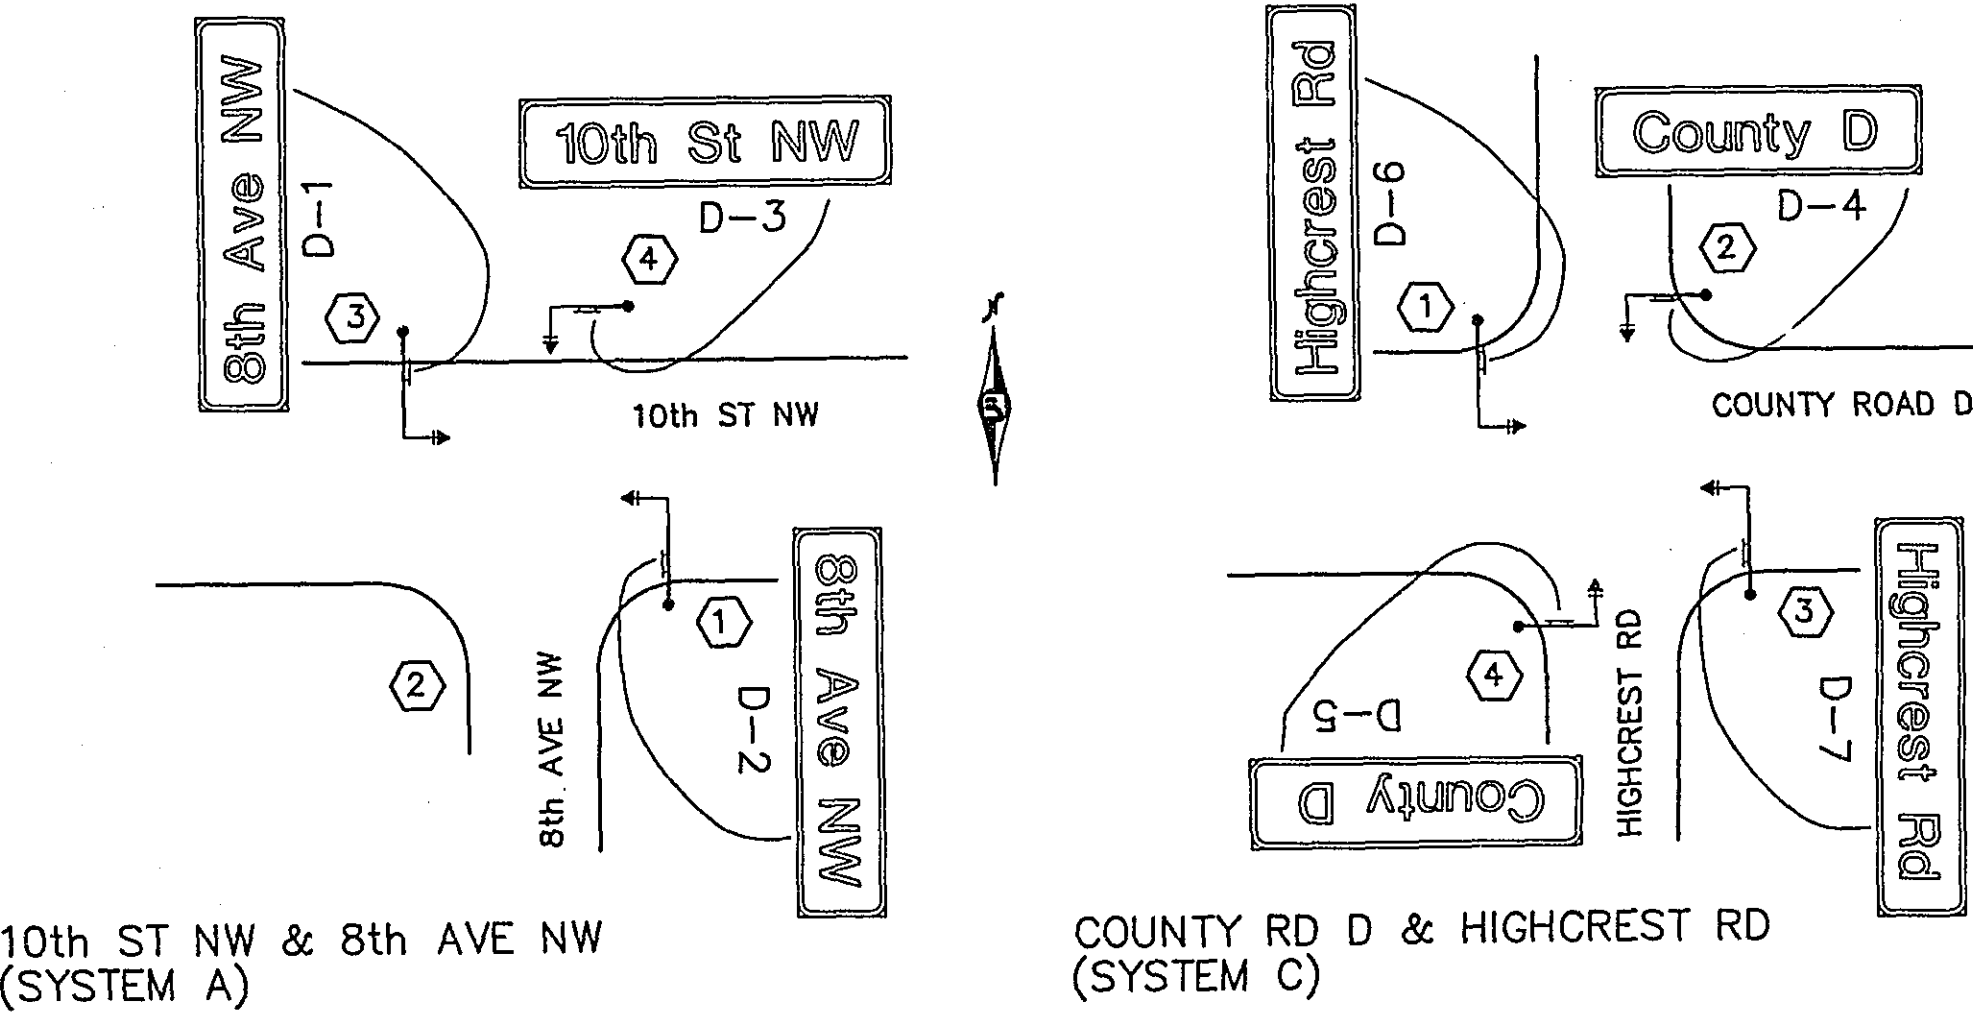

TYPE "D" SIGNS - SIGNALS									
SIGN PANEL	SIZE	QUANTITY REQUIRED	BRACKETS PER SIGN	BRACKET SPACING	SQUARE FT. PER SIGN	a	b	MAST ARM POLE NUMBER	
D-1	90" x 18"	1	2	54"	11.25		8'	(A)(X)	
D-2	90" x 18"	1	2	54"	11.25		8'	(A)(X)	
D-3	84" x 18"	1	2	54"	10.5		8'	(A)(X)	
D-4	72" x 18"	1	2	42"	9.0		7'	(C)(X)	
D-5	72" x 18"	1	2	42"	9.0		7'	(C)(X)	
D-6	96" x 18"	1	2	54"	12.0		8'	(C)(X)	
D-7	96" x 18"	1	2	54"	12.0		8'	(C)(X)	

TOTAL 75.0 SQ. FT.

(A) - SYSTEM A
(C) - SYSTEM C

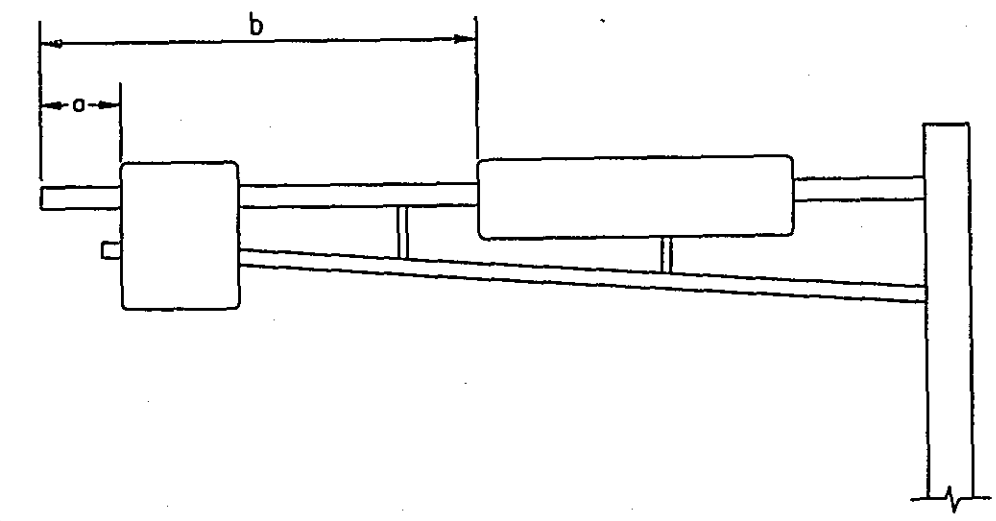

MAST ARM SIGN DIMENSIONING DETAIL


NOTES:

- COLOR - WHITE LEGEND AND BORDER ON GREEN BACKGROUND. FULLY REFLECTORIZED WITH PRISMATIC LENS REFLECTIVE SHEETING.
- CORNERS EXTENDING BEYOND THE BORDER SHALL NOT BE TRIMMED.
- BOARDERS SHALL BE 1".
- SEE STANDARD SIGN MANUAL FOR ARROW DETAILS.
- FOR STRUCTURAL DETAILS, TYPE "D" SIGNS SEE STANDARD SIGNS MANUAL, PAGE 105.
- FOR TYPE "D" STRINGER AND PANEL - JOINT DETAIL, SEE STANDARD SIGNS MANUAL, PAGE 105.
- LETTERING STYLE SHALL BE HIGHWAY GOTHIC CONFORMING TO M/DOT STANDARDS.

S.A.P. No. 147-020-27 S.A.P. No. 160-242-02
S.A.P. No. 147-121-02 S.A.P. No. 161-110-02
S.A.P. No. 62-612-11


MAST ARM SIGNS (TYPE D)
SYSTEMS A & C
28-175
Sheet No. 5 of 18 Sheets

SIGNAL INDICATION CHART									
FACE	PHASE	R	Y	G	LED	LED	LED	LED	LED
D2-1	2								
D2-2	2								
D4-1	4								
D4-2	4								
D4-3	4								
D4-4	4								
D5-1	5								
D5-2	5								
D6-1	6								
D6-2	6								
D3	3								
D4	4								

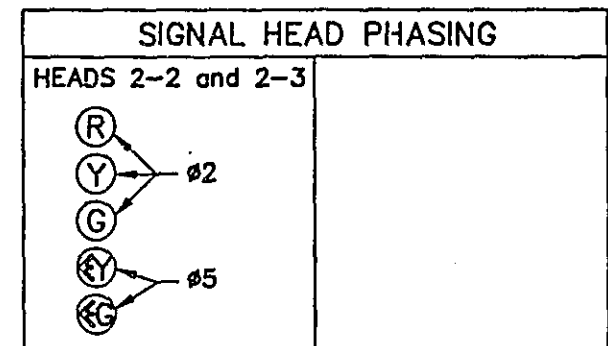


SIGNING
FAI OVERHEAD TYPE D SIGNS, SEE DETAILS. (SEPARATE PAY ITEM)
FAI OVERHEAD TYPE R10-12 (36" X 48") SIGN ON MAST ARM POLE 3.
FAI PEDESTRIAN PUSH BUTTON SIGNS TYPE R10-10 (24" X 12") WITH SYMBOL MESSAGE.

SIGNAL SYSTEM OPERATION
THE SIGNAL SYSTEM FLASH MODE IS ALL RED.
PHASE 5 IS PROTECTIVE/PERMISSIVE LEFT TURN.
PHASES 4 AND 5 ARE NON-LOCK DETECTION.
PHASES 2 AND 6 ARE LOCK DETECTION.
PHASES 2 AND 6 ARE ON VEHICLE RECALL.

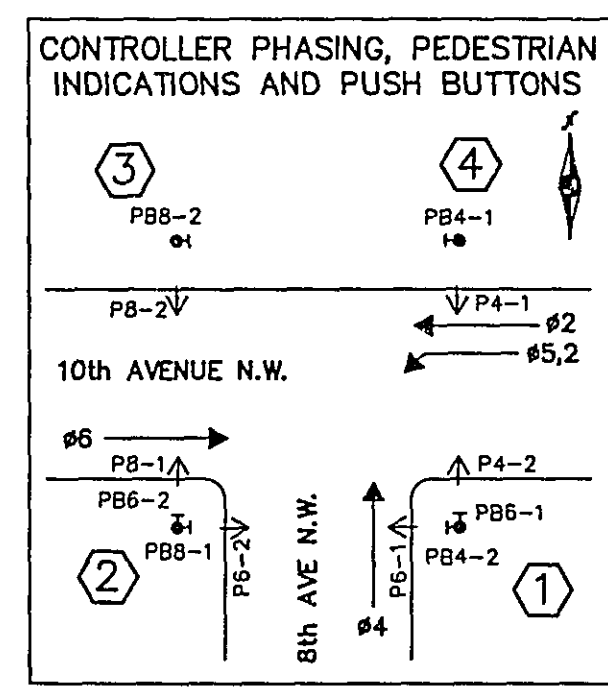


VEHICLE DETECTION									
NO.	SIZE	FUNCTION	LOCATION						
D2-1	6'x6'	C&E	180'						
D2-2	6'x6'	C&E	180'						
D4-1	6'x6'	E	155'						
D4-2	6'x6'	E	155'						
D4-3	6'x6'	C&E	155'						
D4-4	6'x6'	C&E (TD)	0' & 15'						
D5-1	6'x6'	C (TD)	30' & 45'						
D5-2	6'x6'	E	180'						
D6-1	6'x6'	C&E	180'						
D6-2	6'x6'	C&E	180'						
D1	6'x6'	COUNT	SEE PL-11						
D2	6'x6'	COUNT	SEE PL-11						
D3	6'x6'	COUNT	SEE PL-11						
D4	6'x6'	COUNT	SEE PL-11						

C&E = CALL & EXTEND
C = CALL ONLY
E = EXTEND ONLY
(TD) = TIME DELAYED

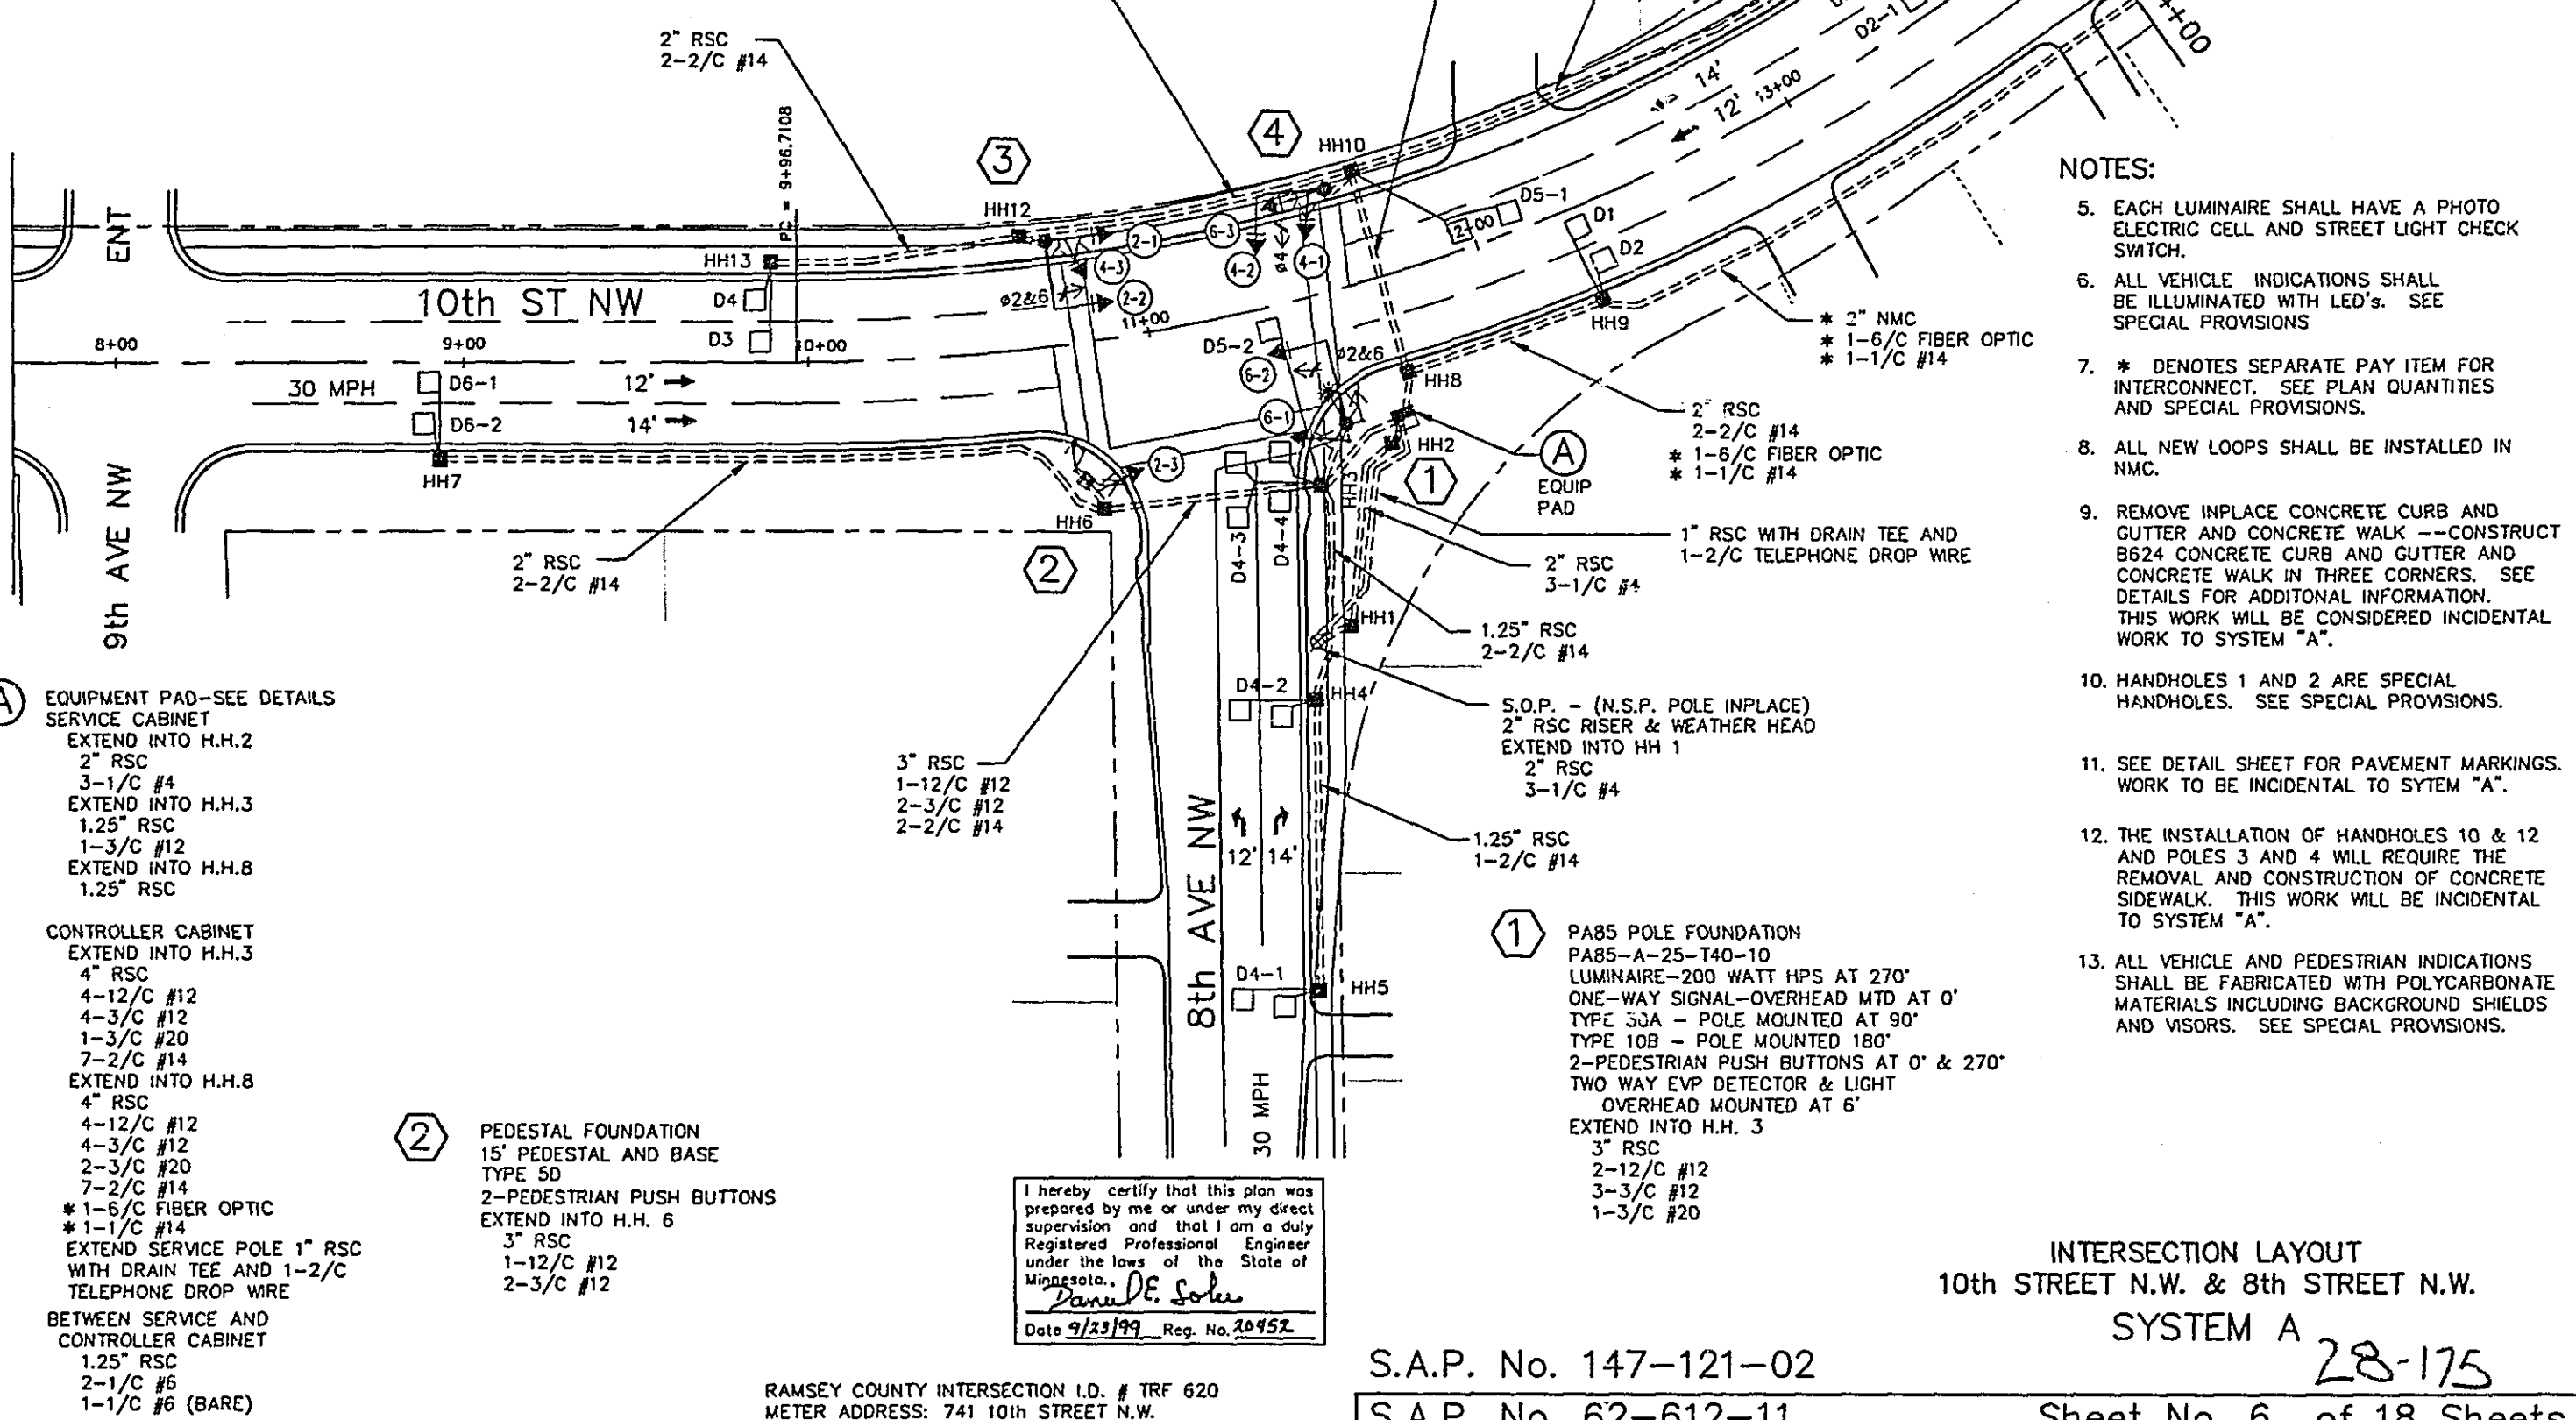


S.A.P. No. 147-121-02
S.A.P. No. 62-612-11

INTERSECTION LAYOUT
10th STREET N.W. & 8th STREET N.W.
SYSTEM A
28-175
Sheet No. 6 of 18 Sheets

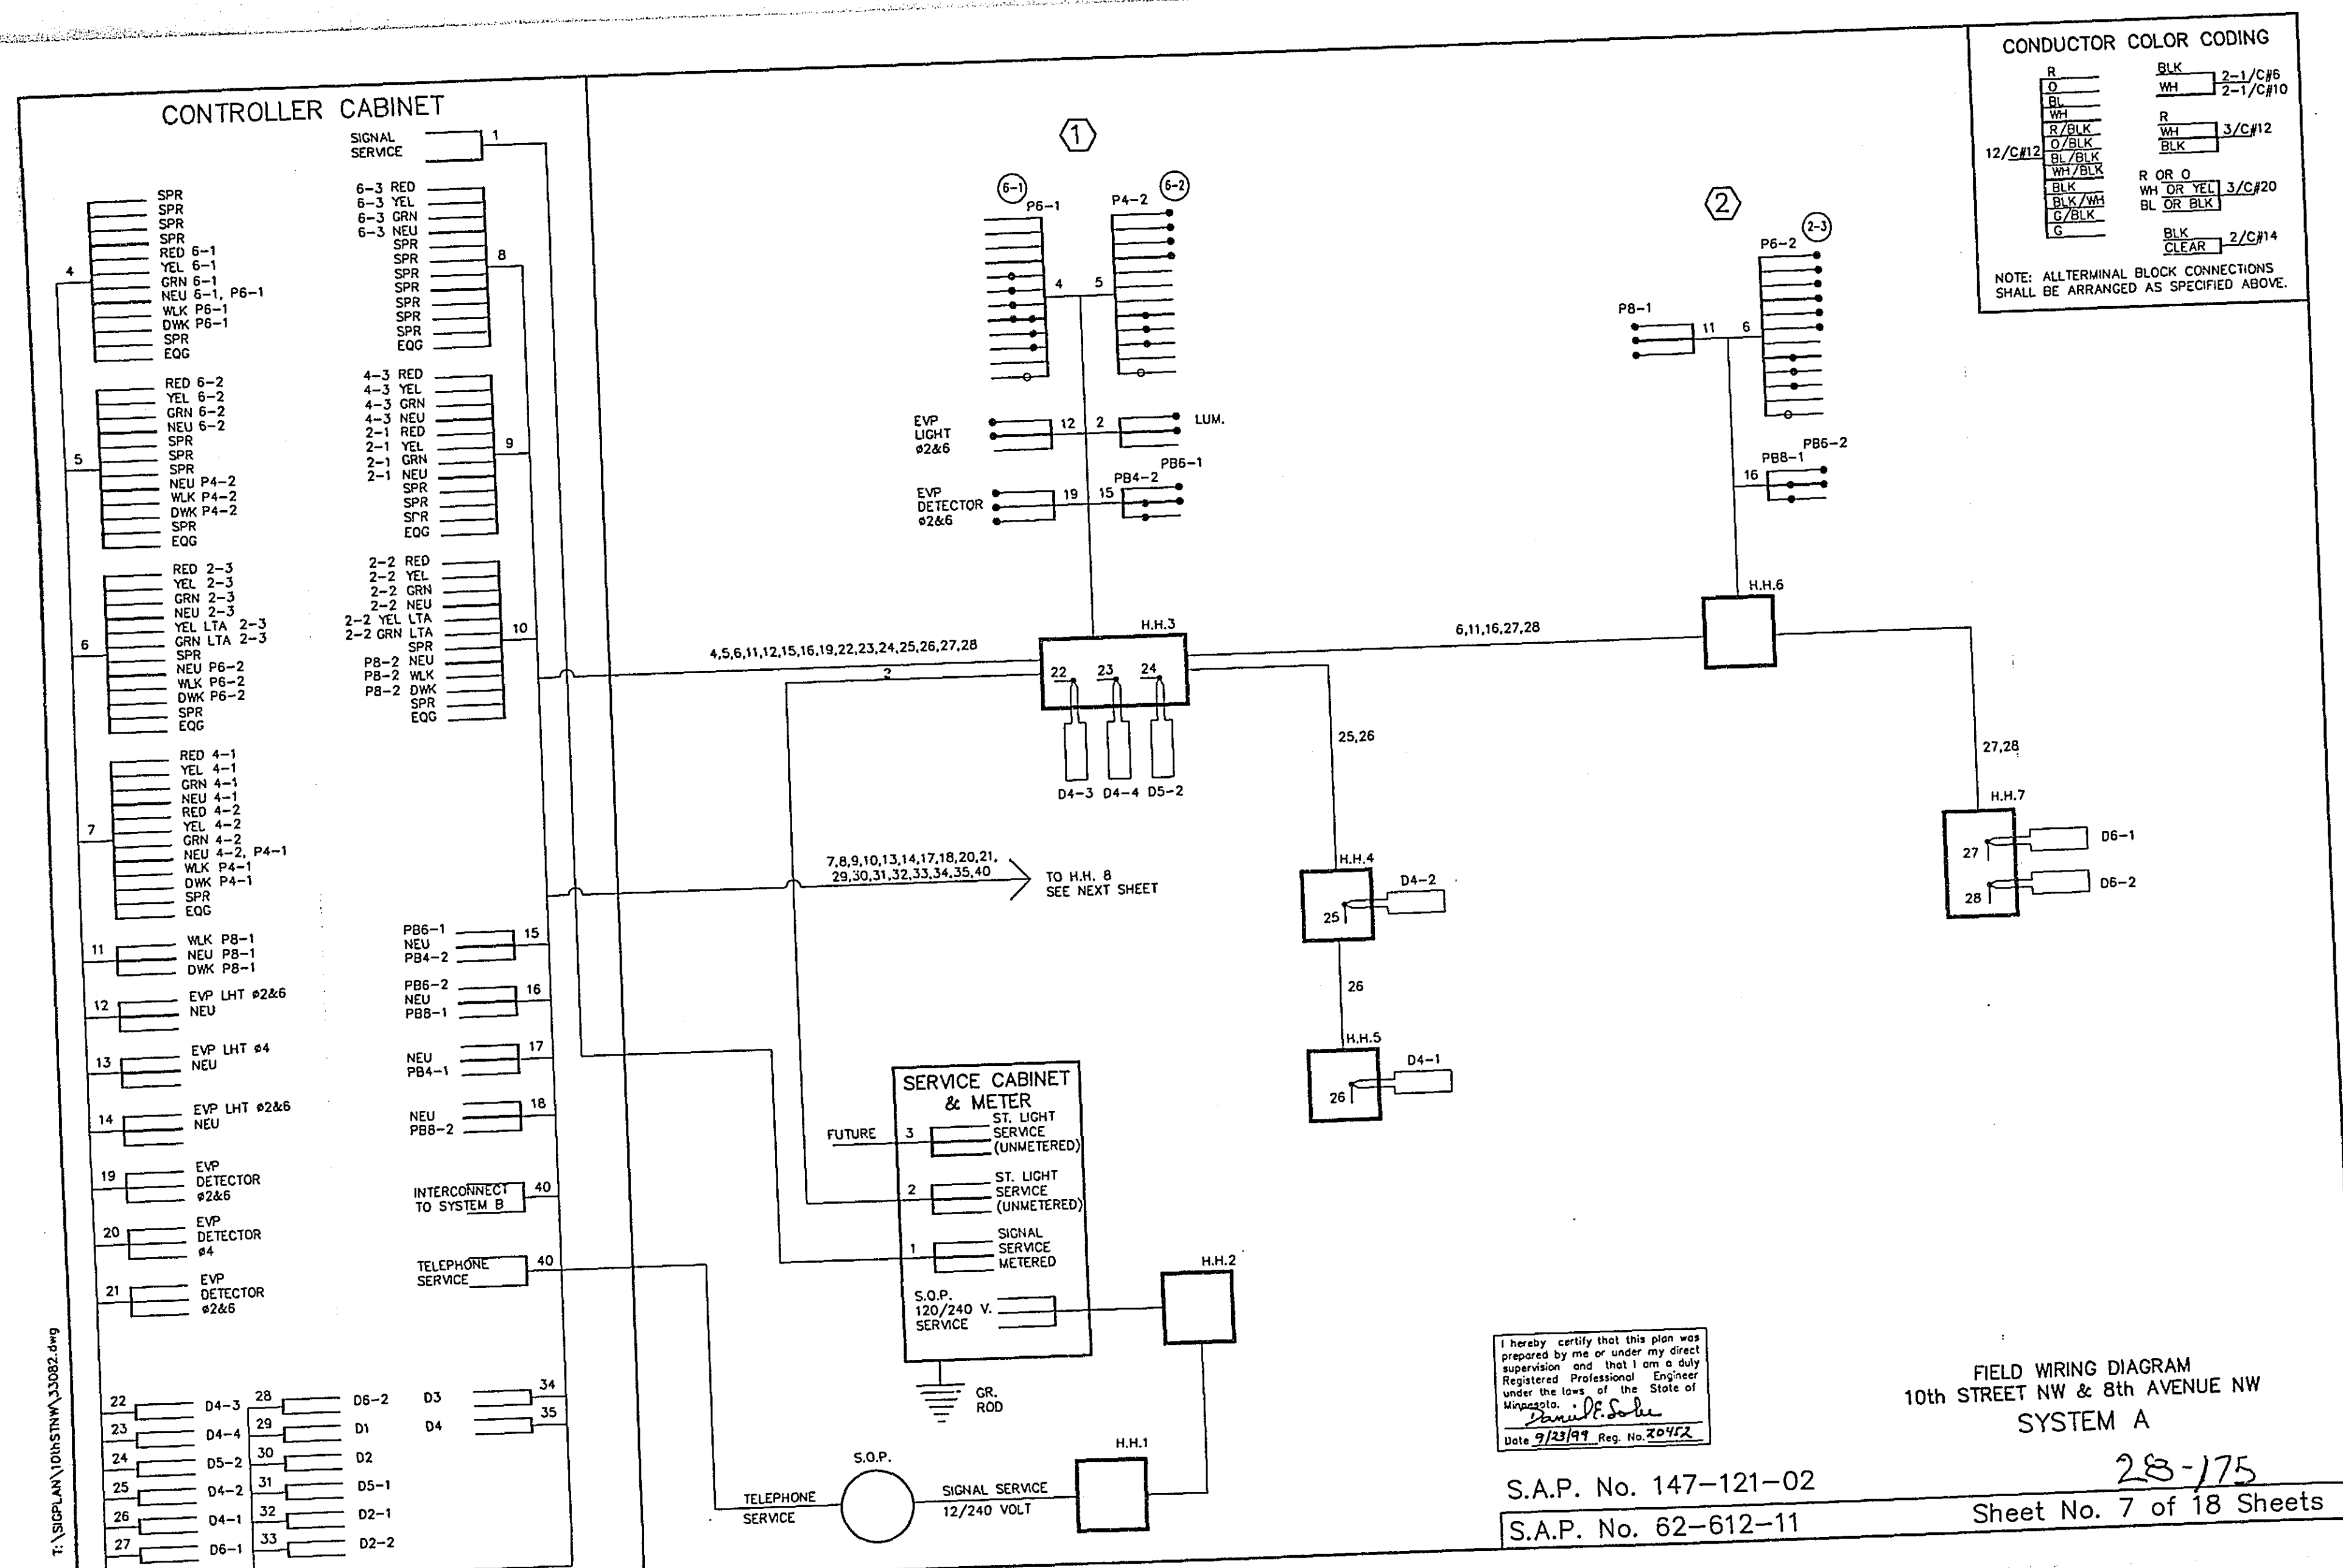





S.A.P. No. 147-121-02
S.A.P. No. 62-612-11


FIELD WIRING DIAGRAM
10th STREET NW & 8th AVENUE NW
SYSTEM A
28-175
Sheet No. 7 of 18 Sheets

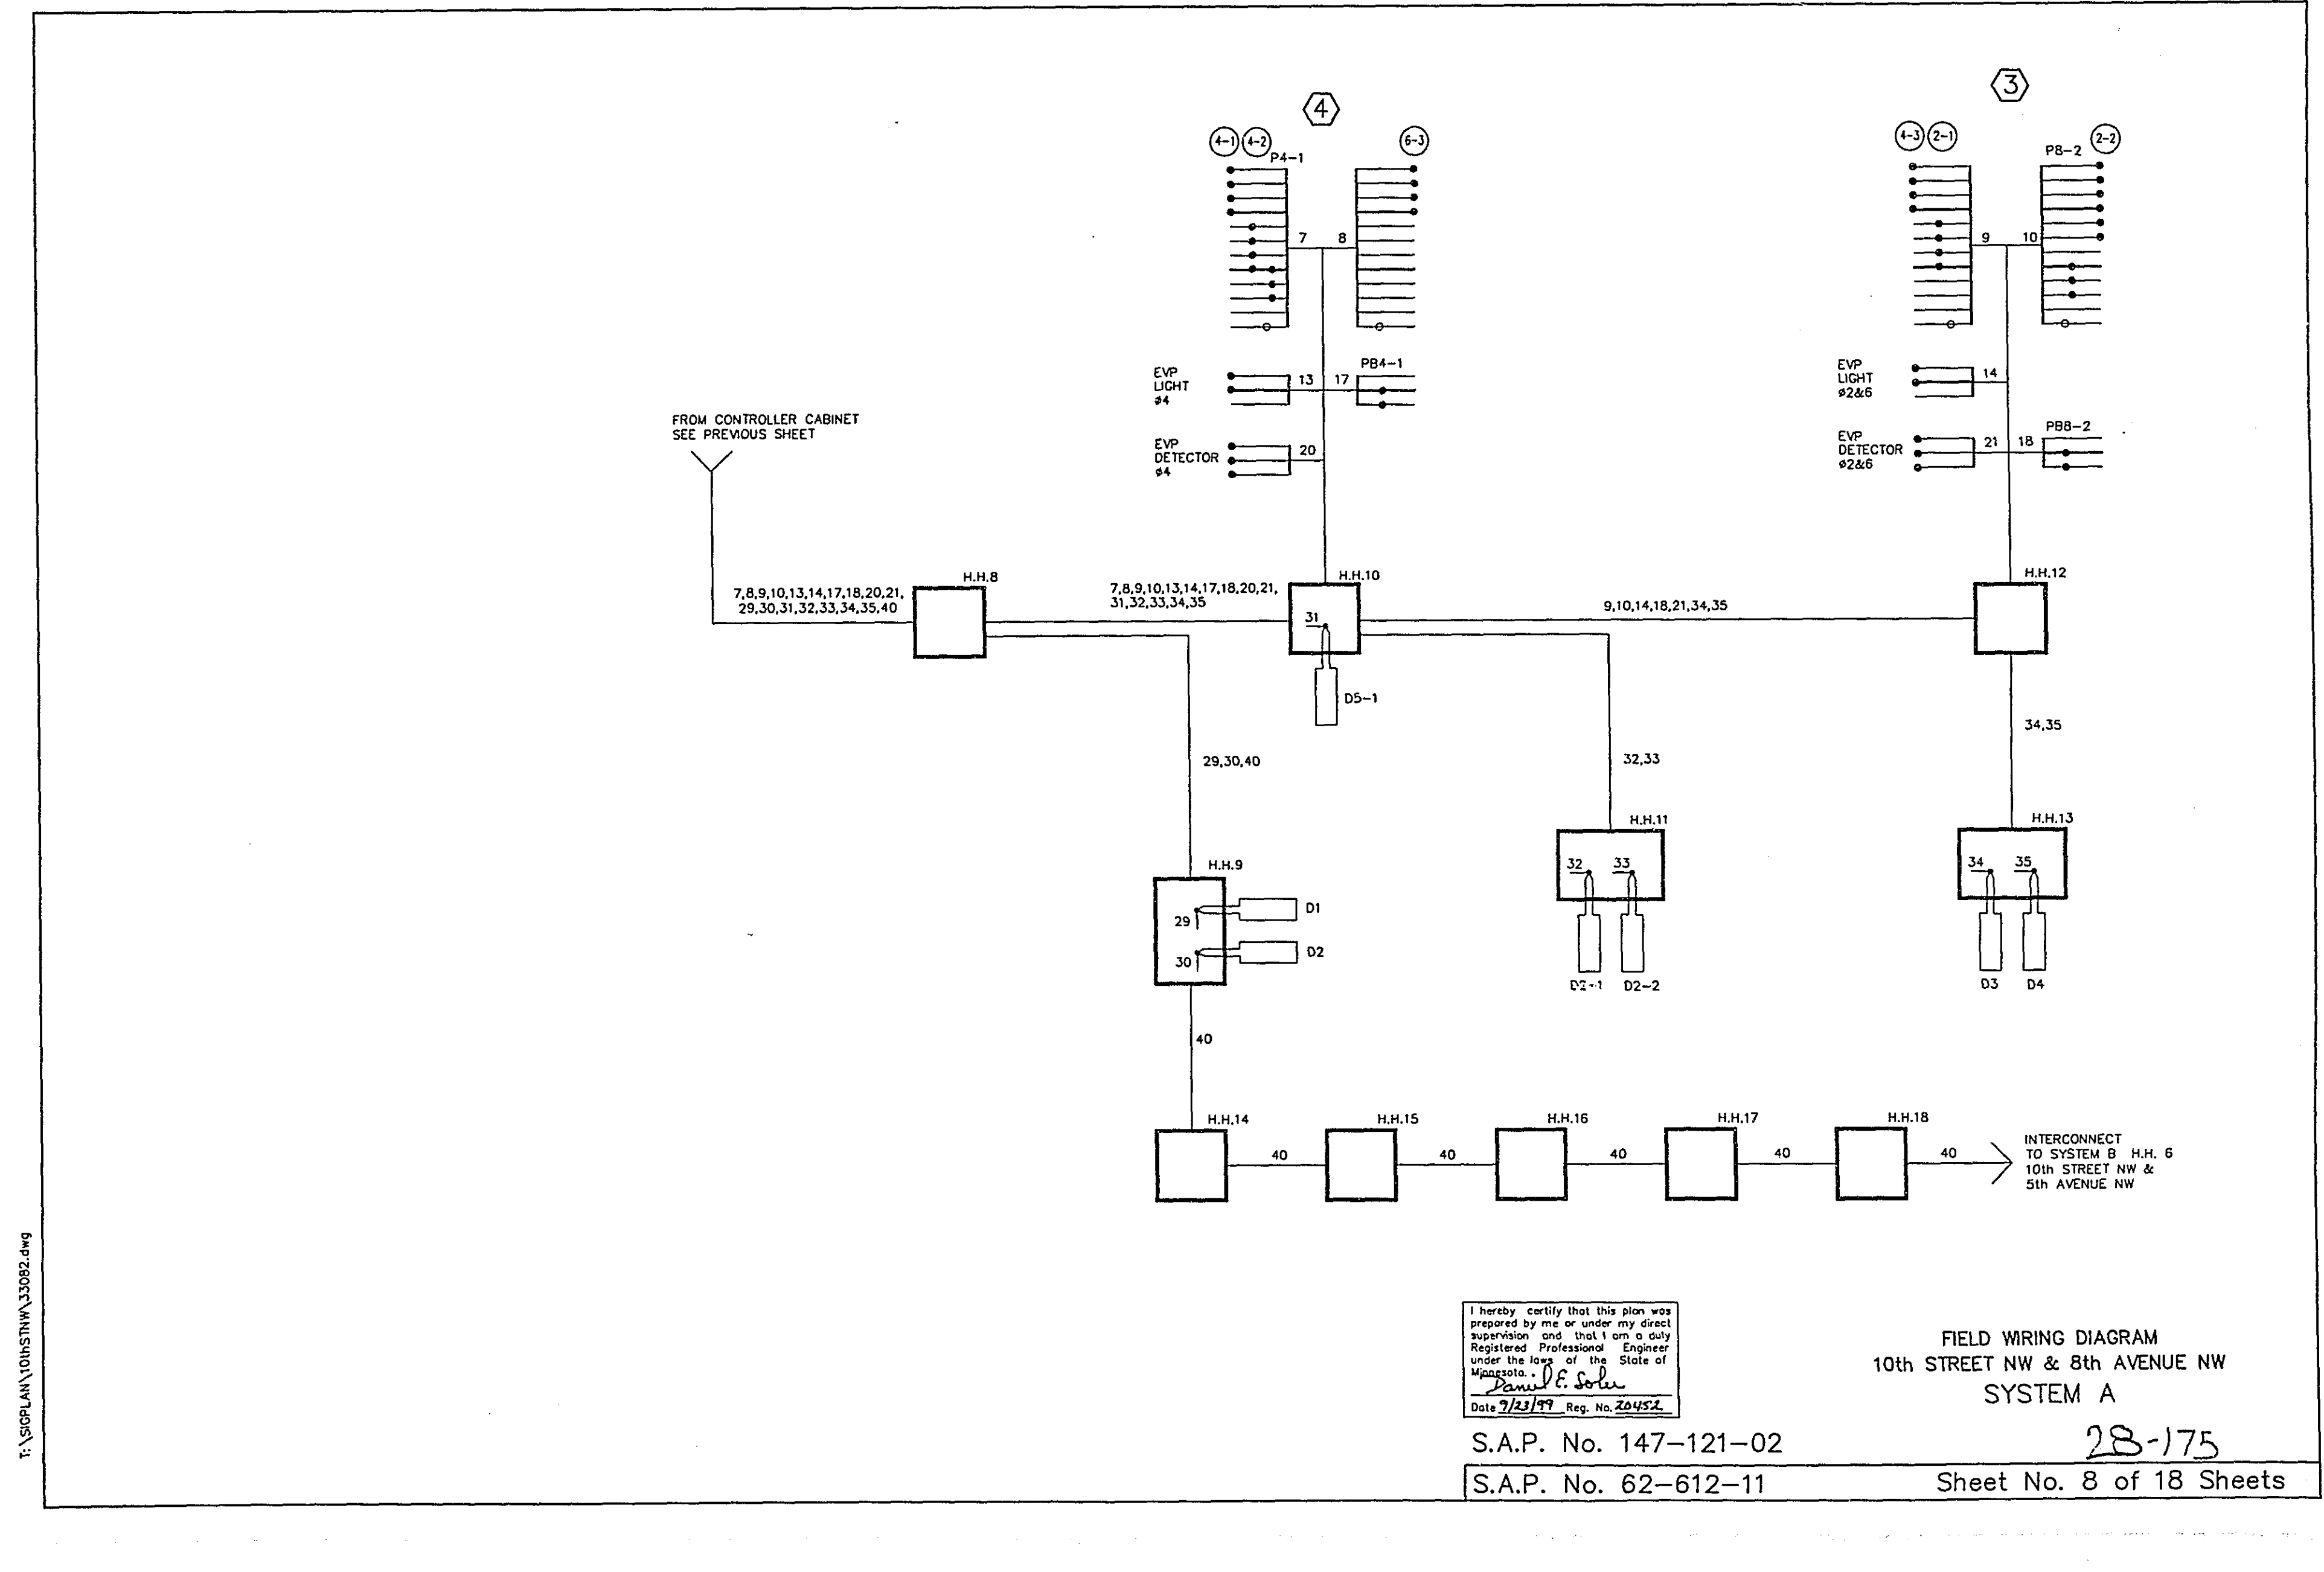


S.A.P. No. 147-121-02
S.A.P. No. 62-612-11

FIELD WIRING DIAGRAM
10th STREET NW & 8th AVENUE NW
SYSTEM A
28-175
Sheet No. 8 of 18 Sheets

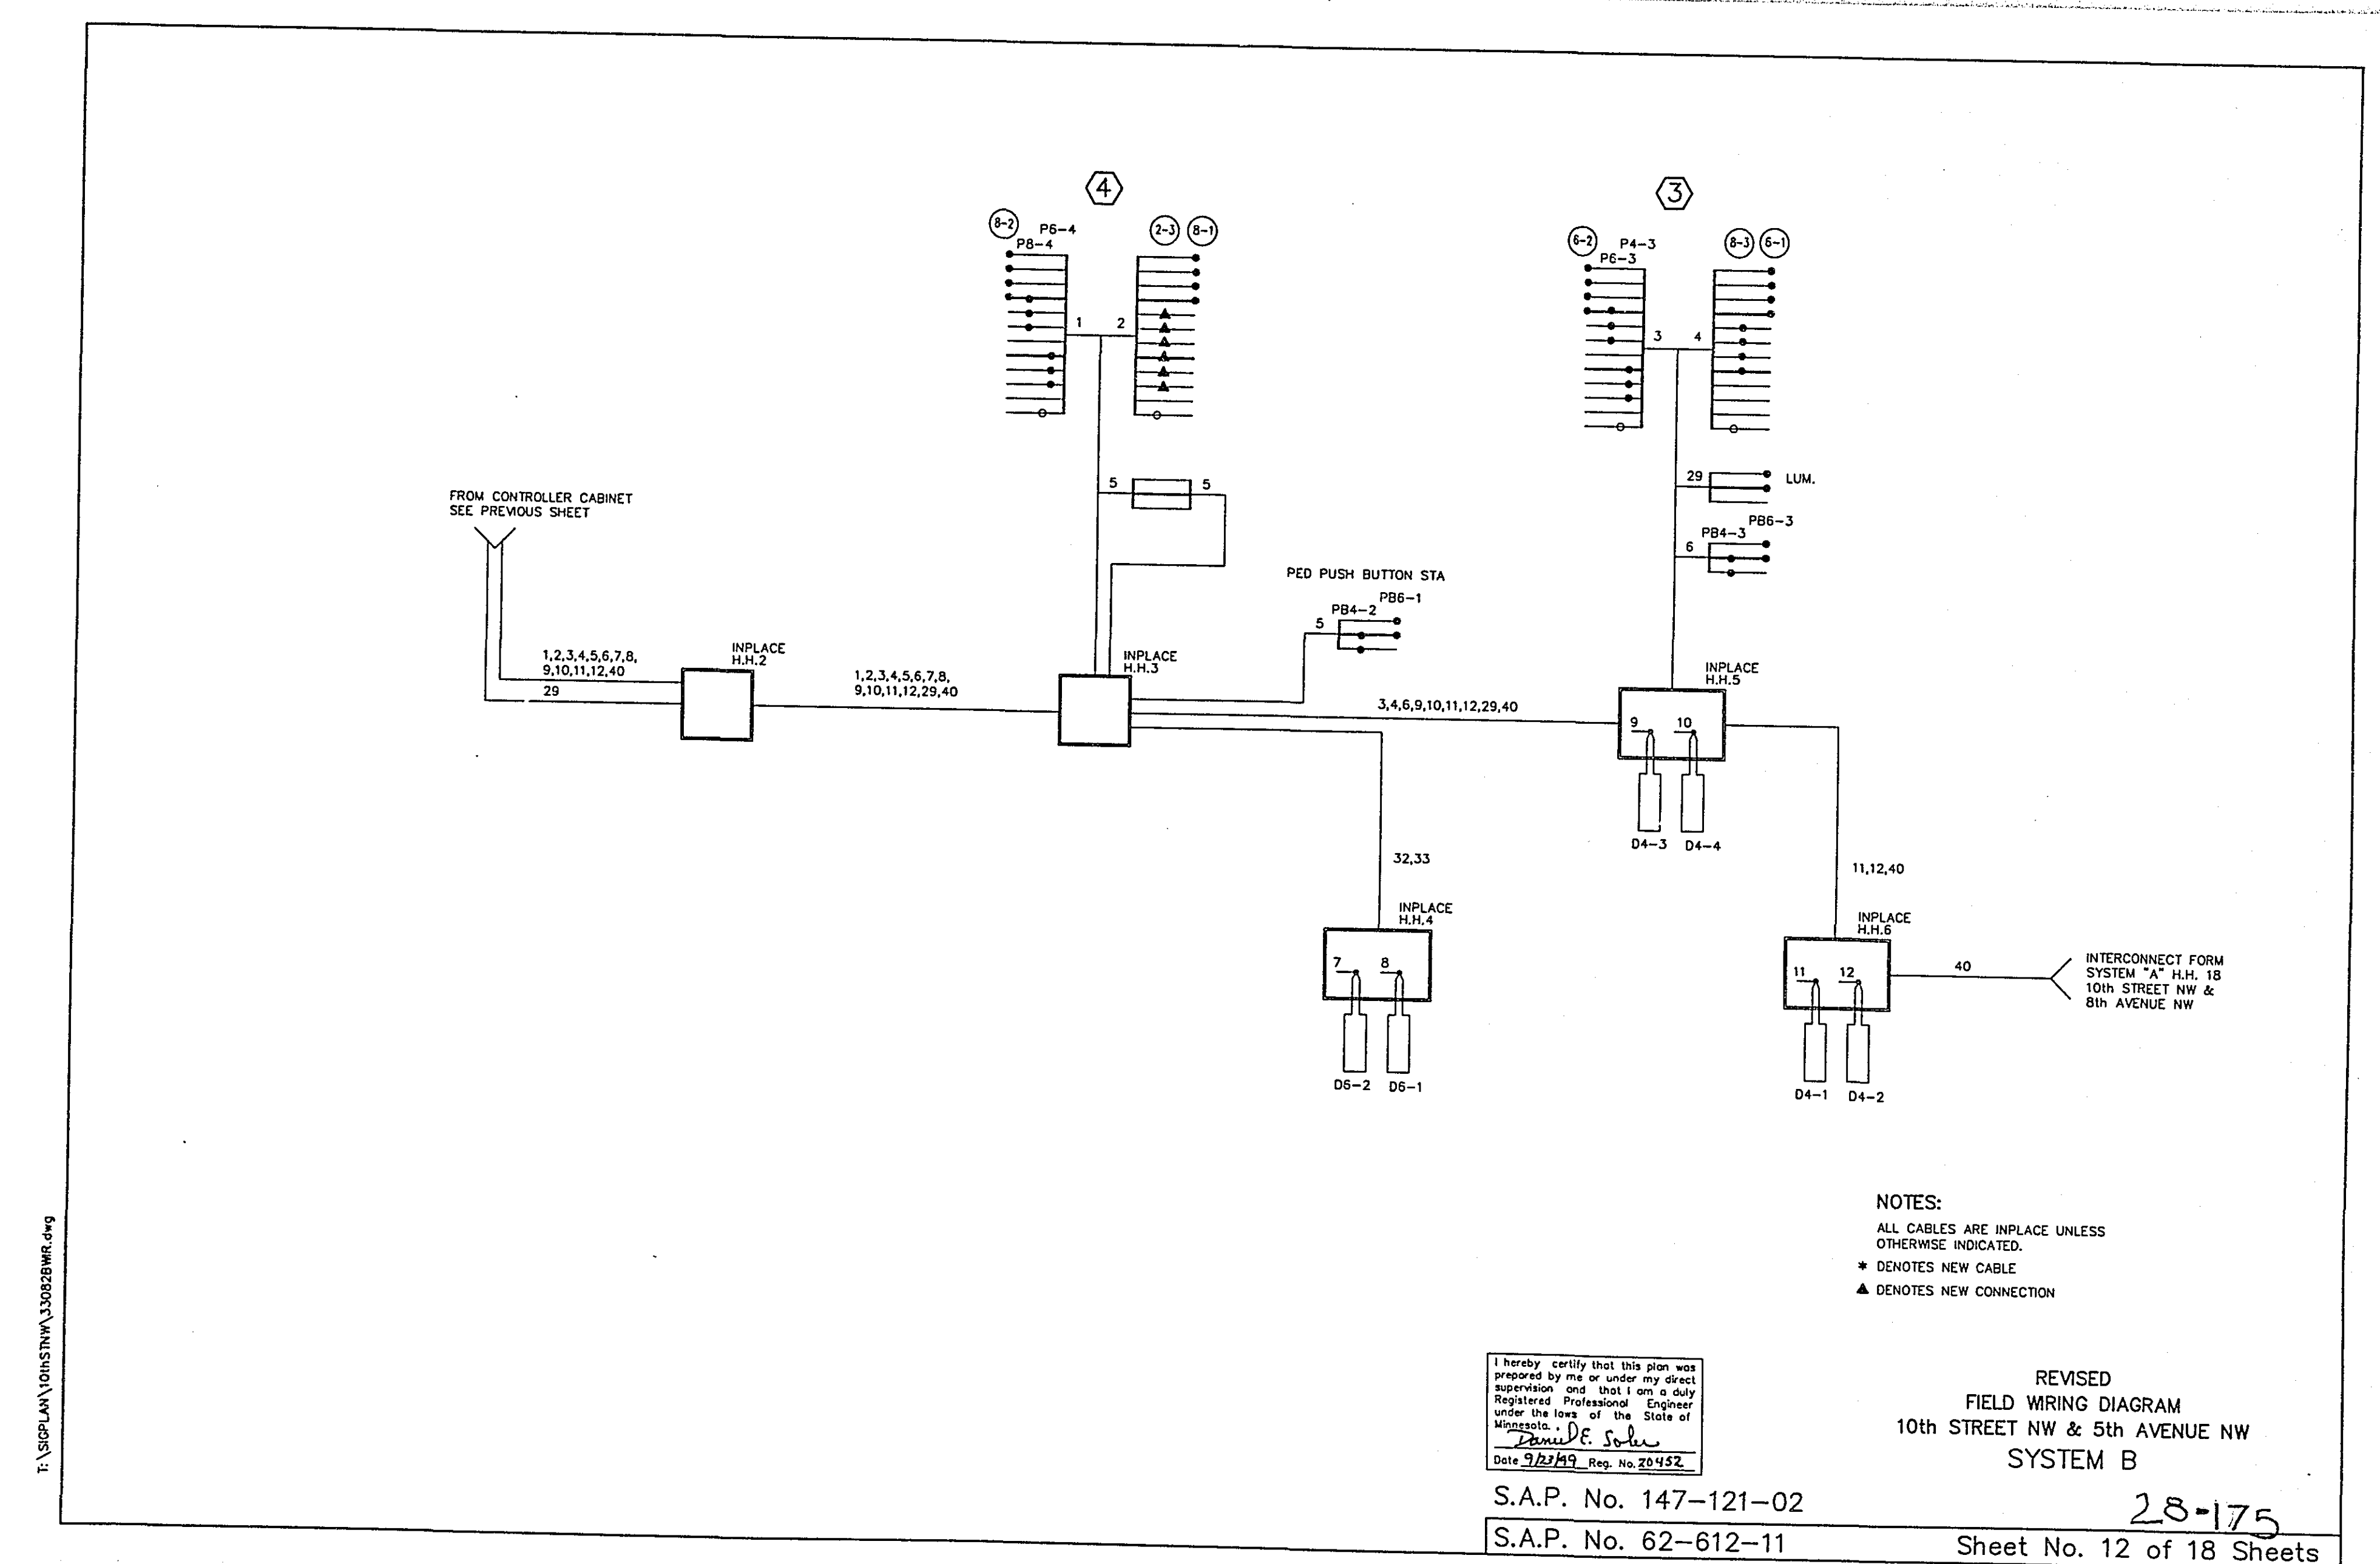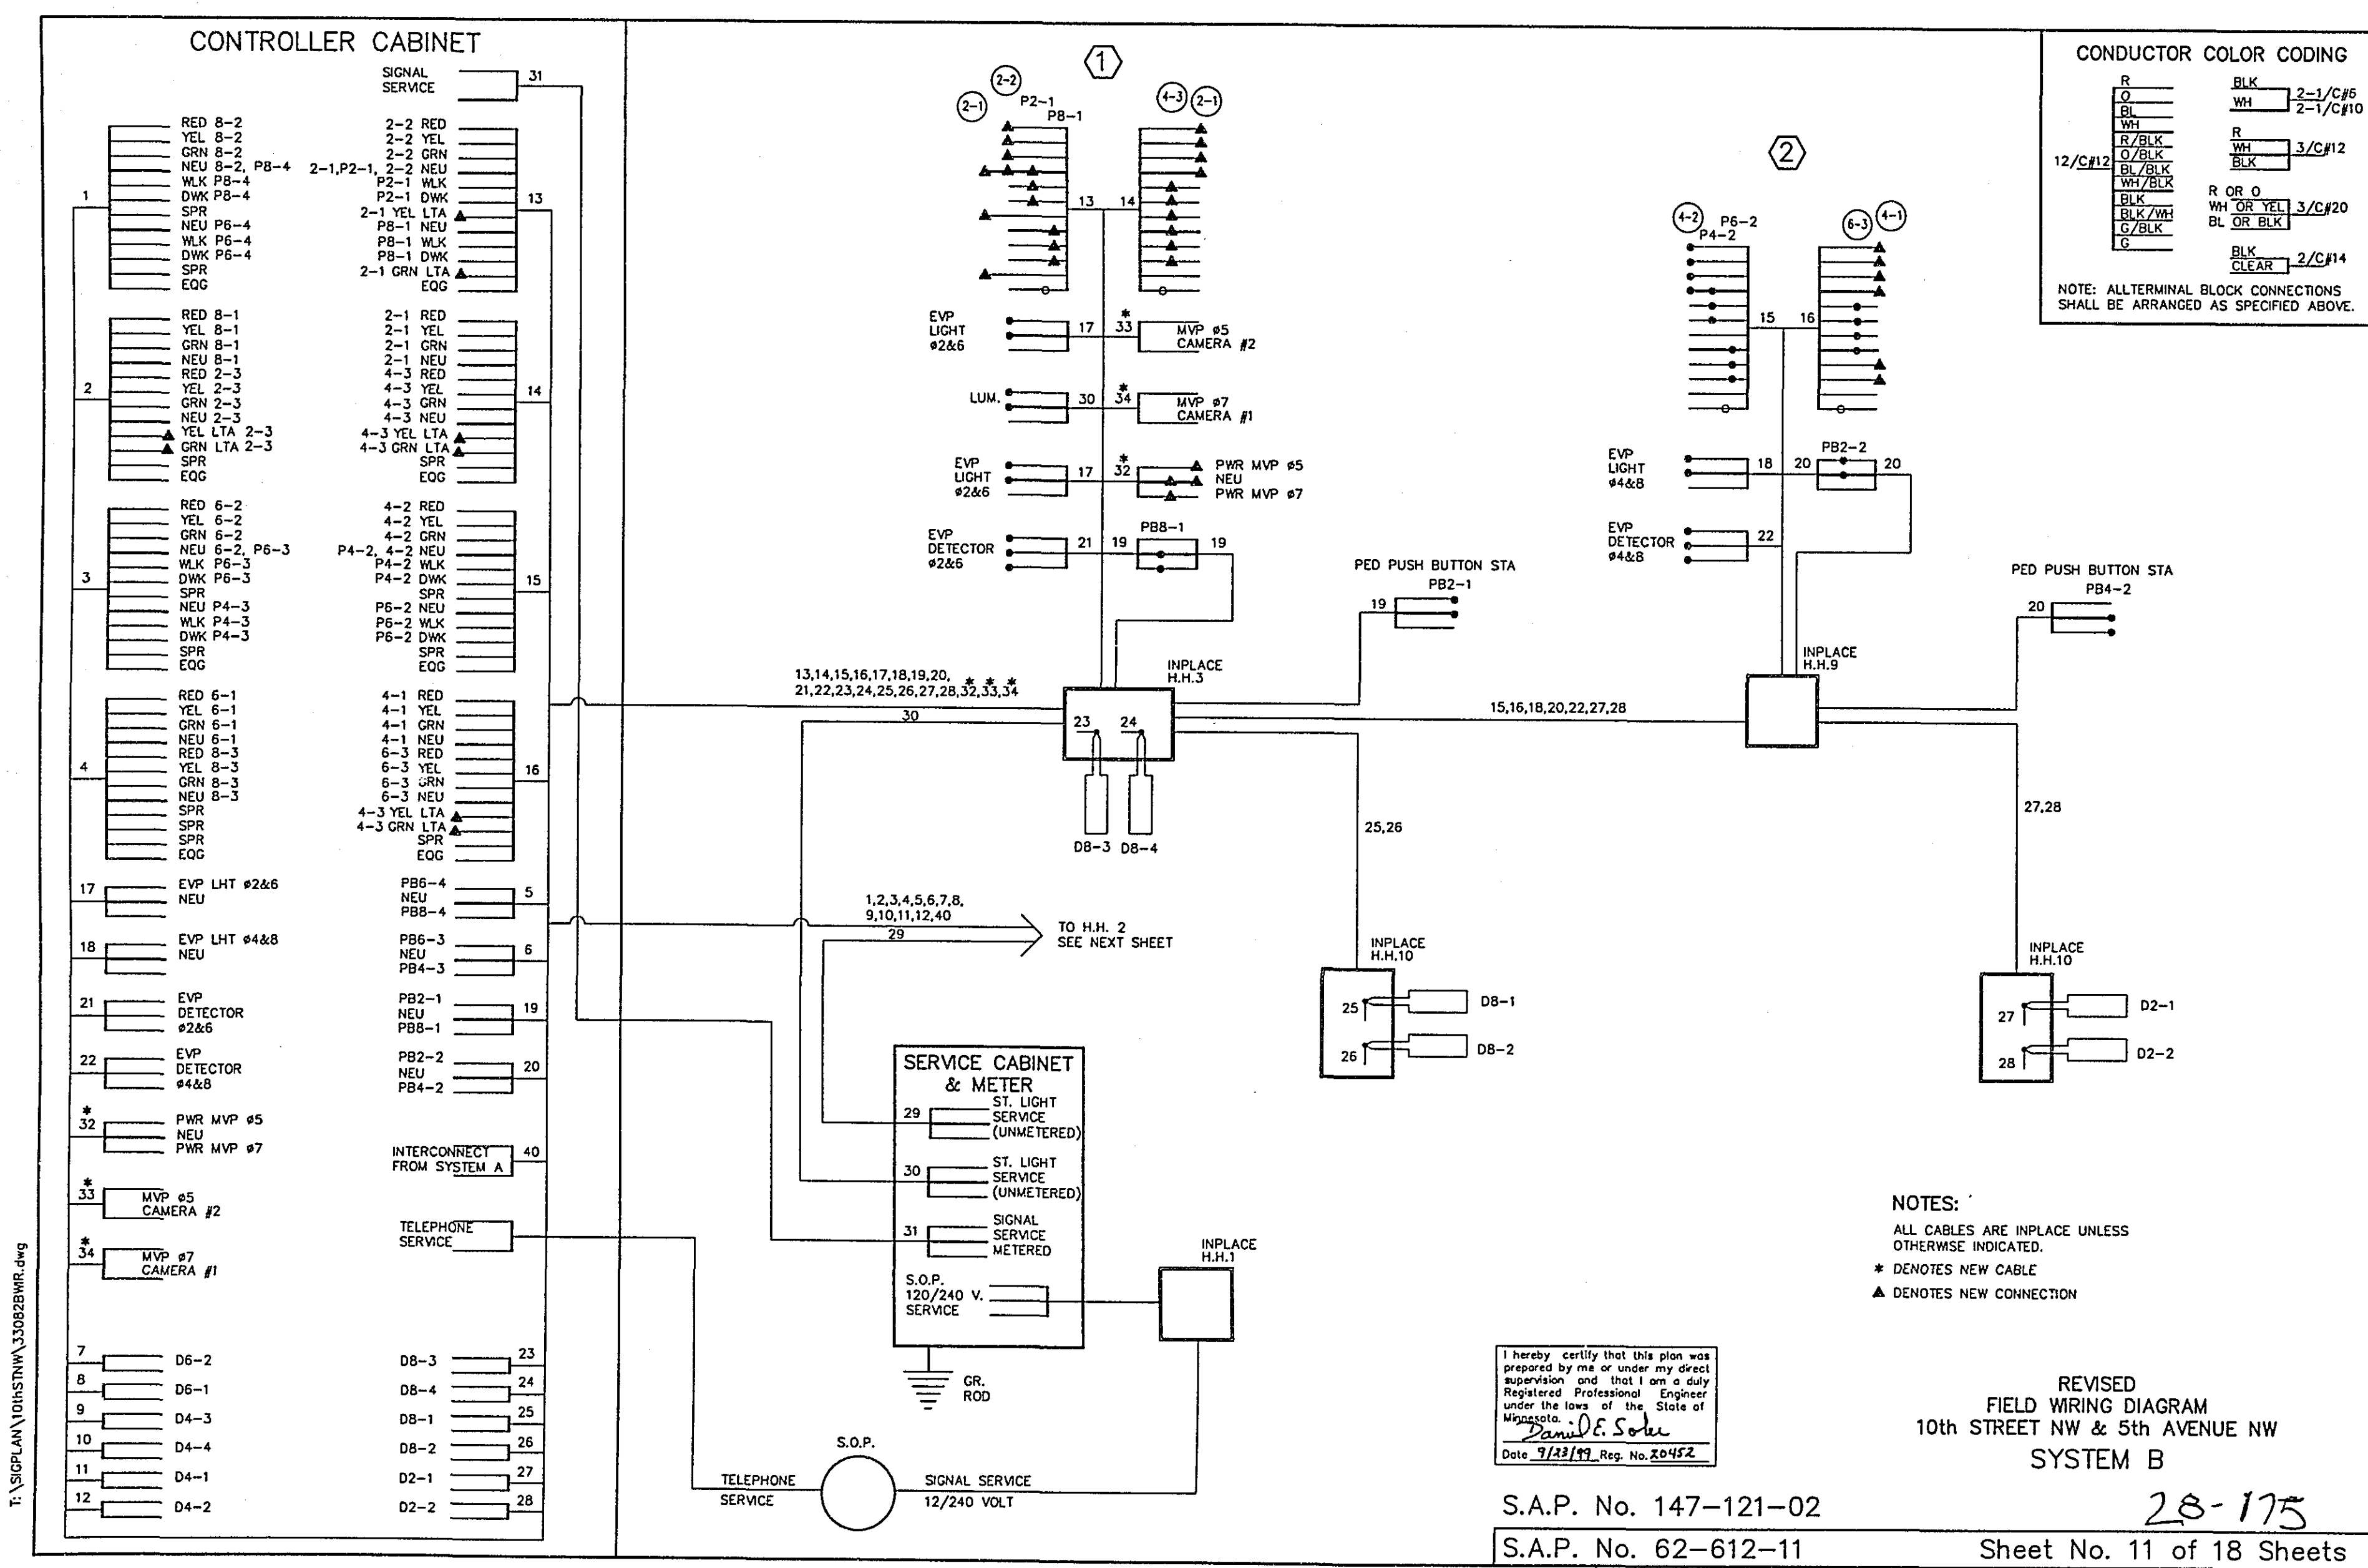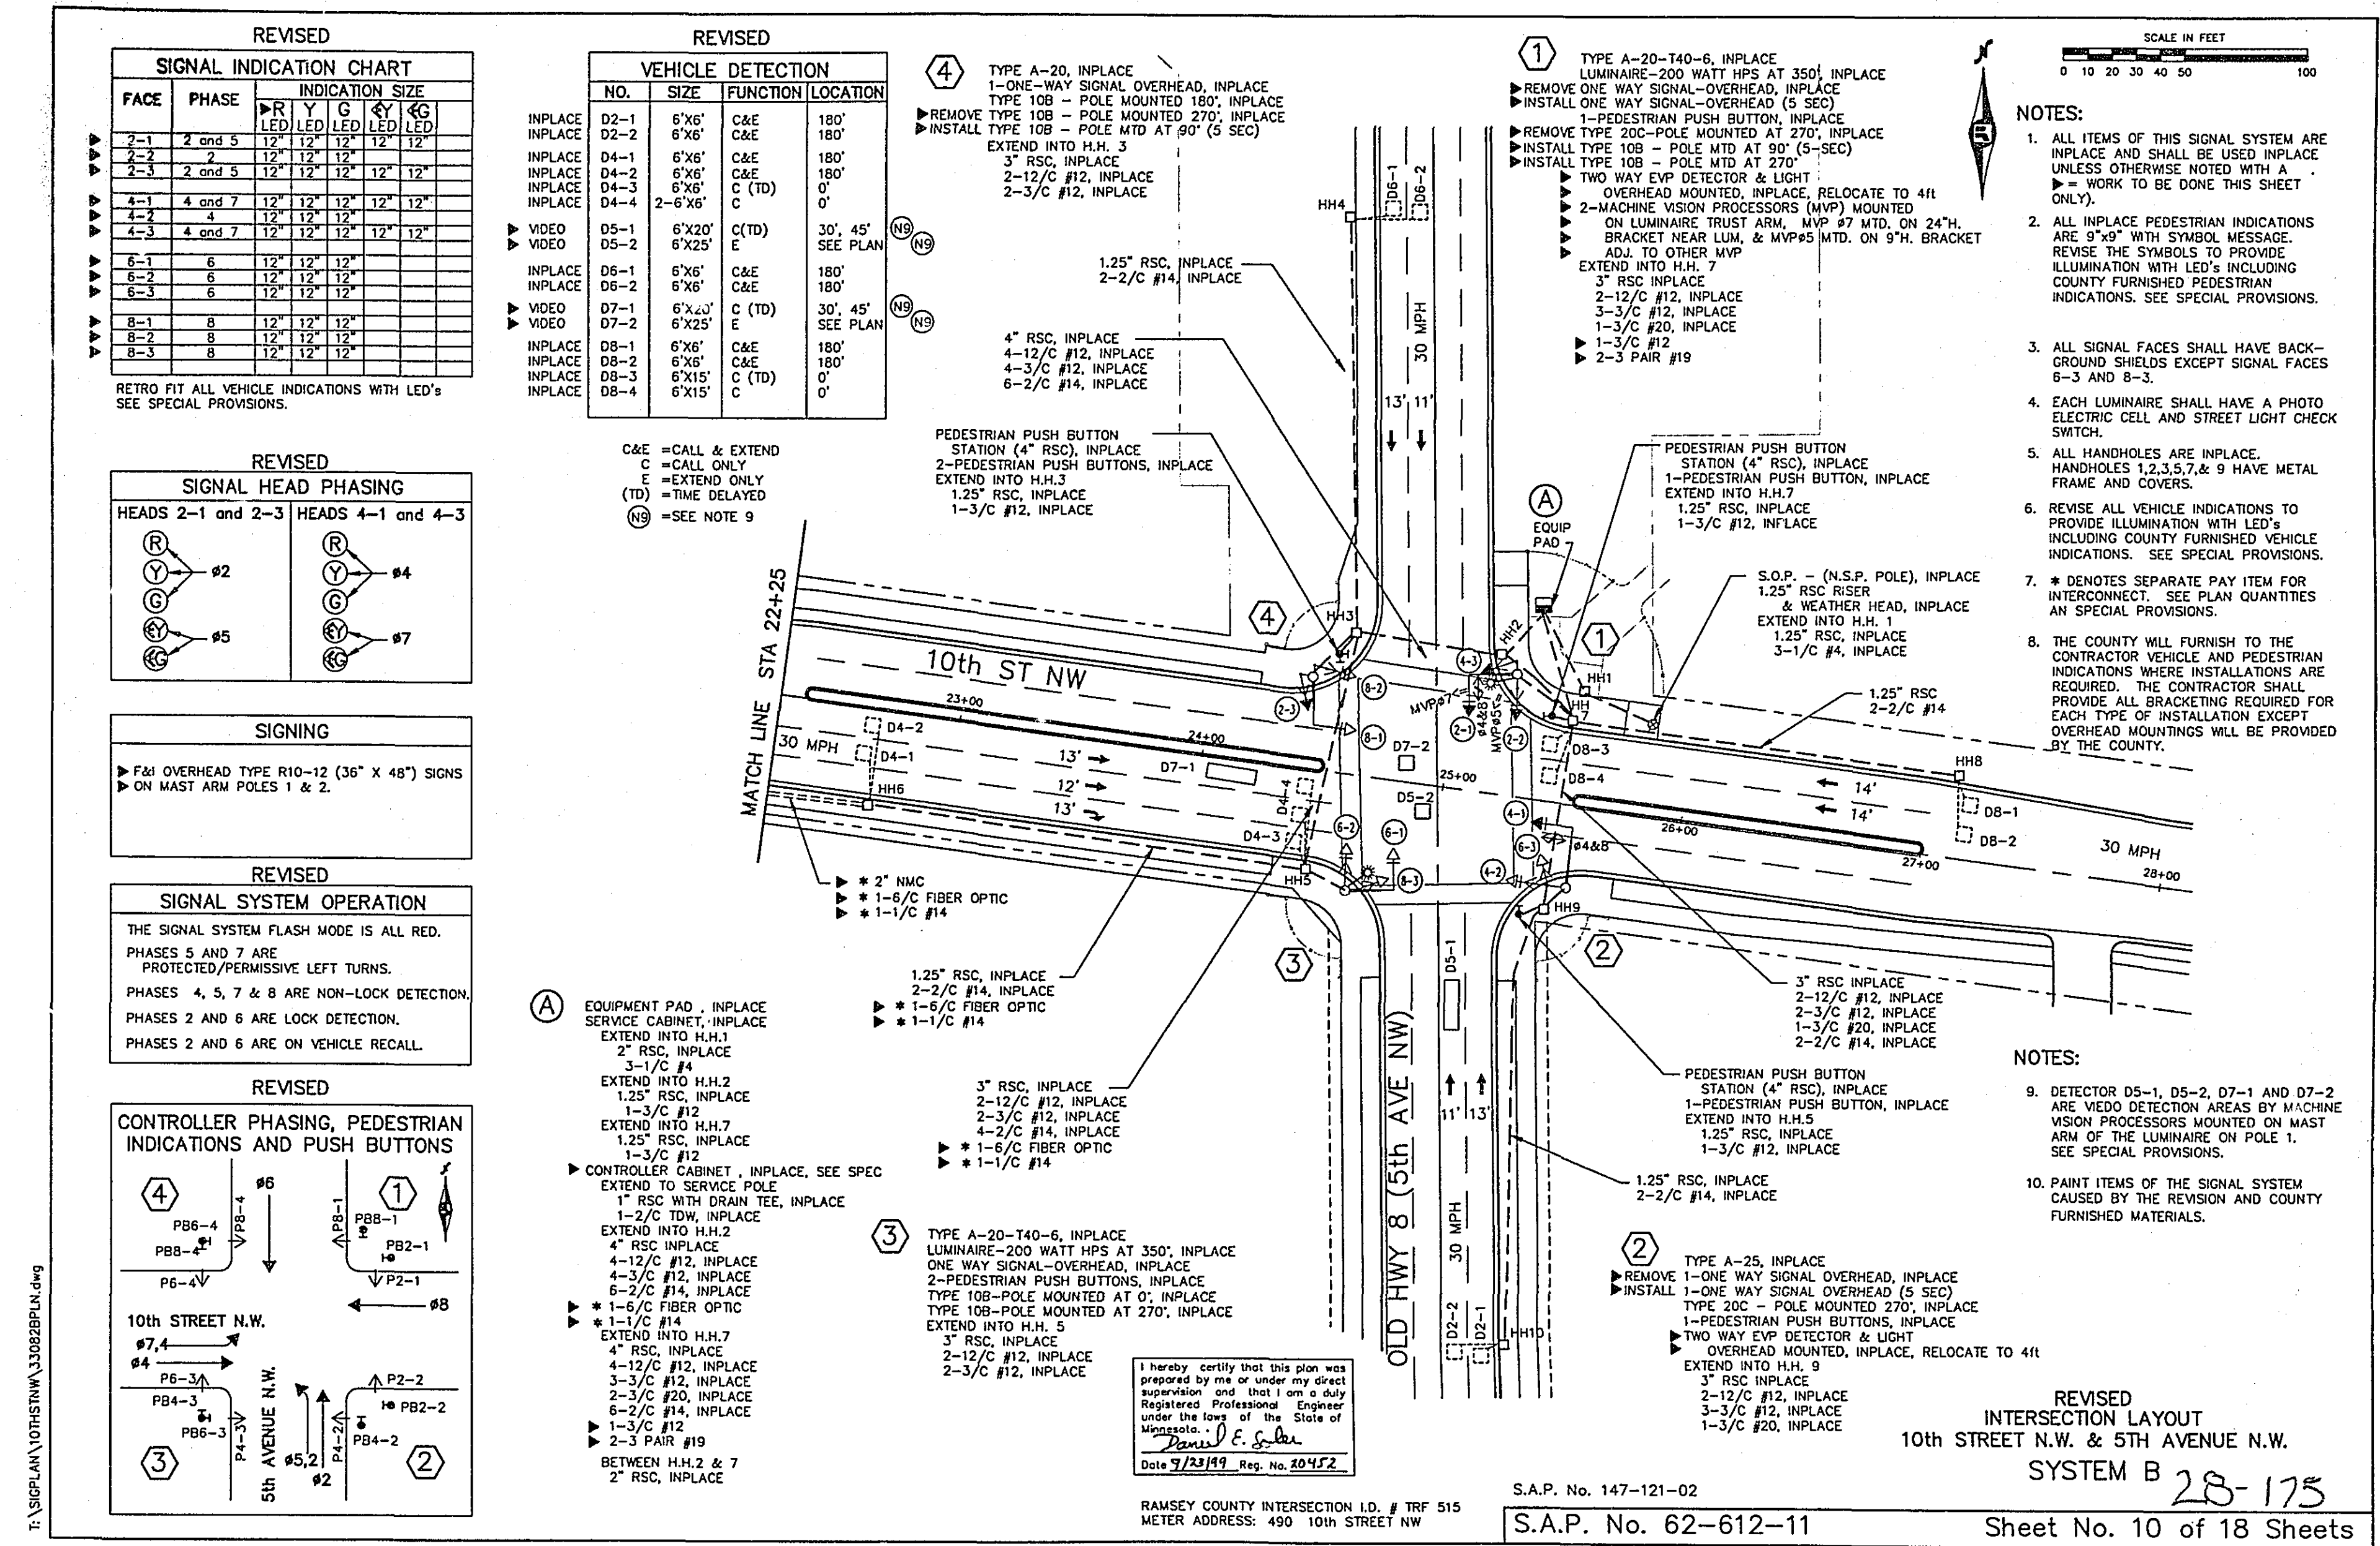
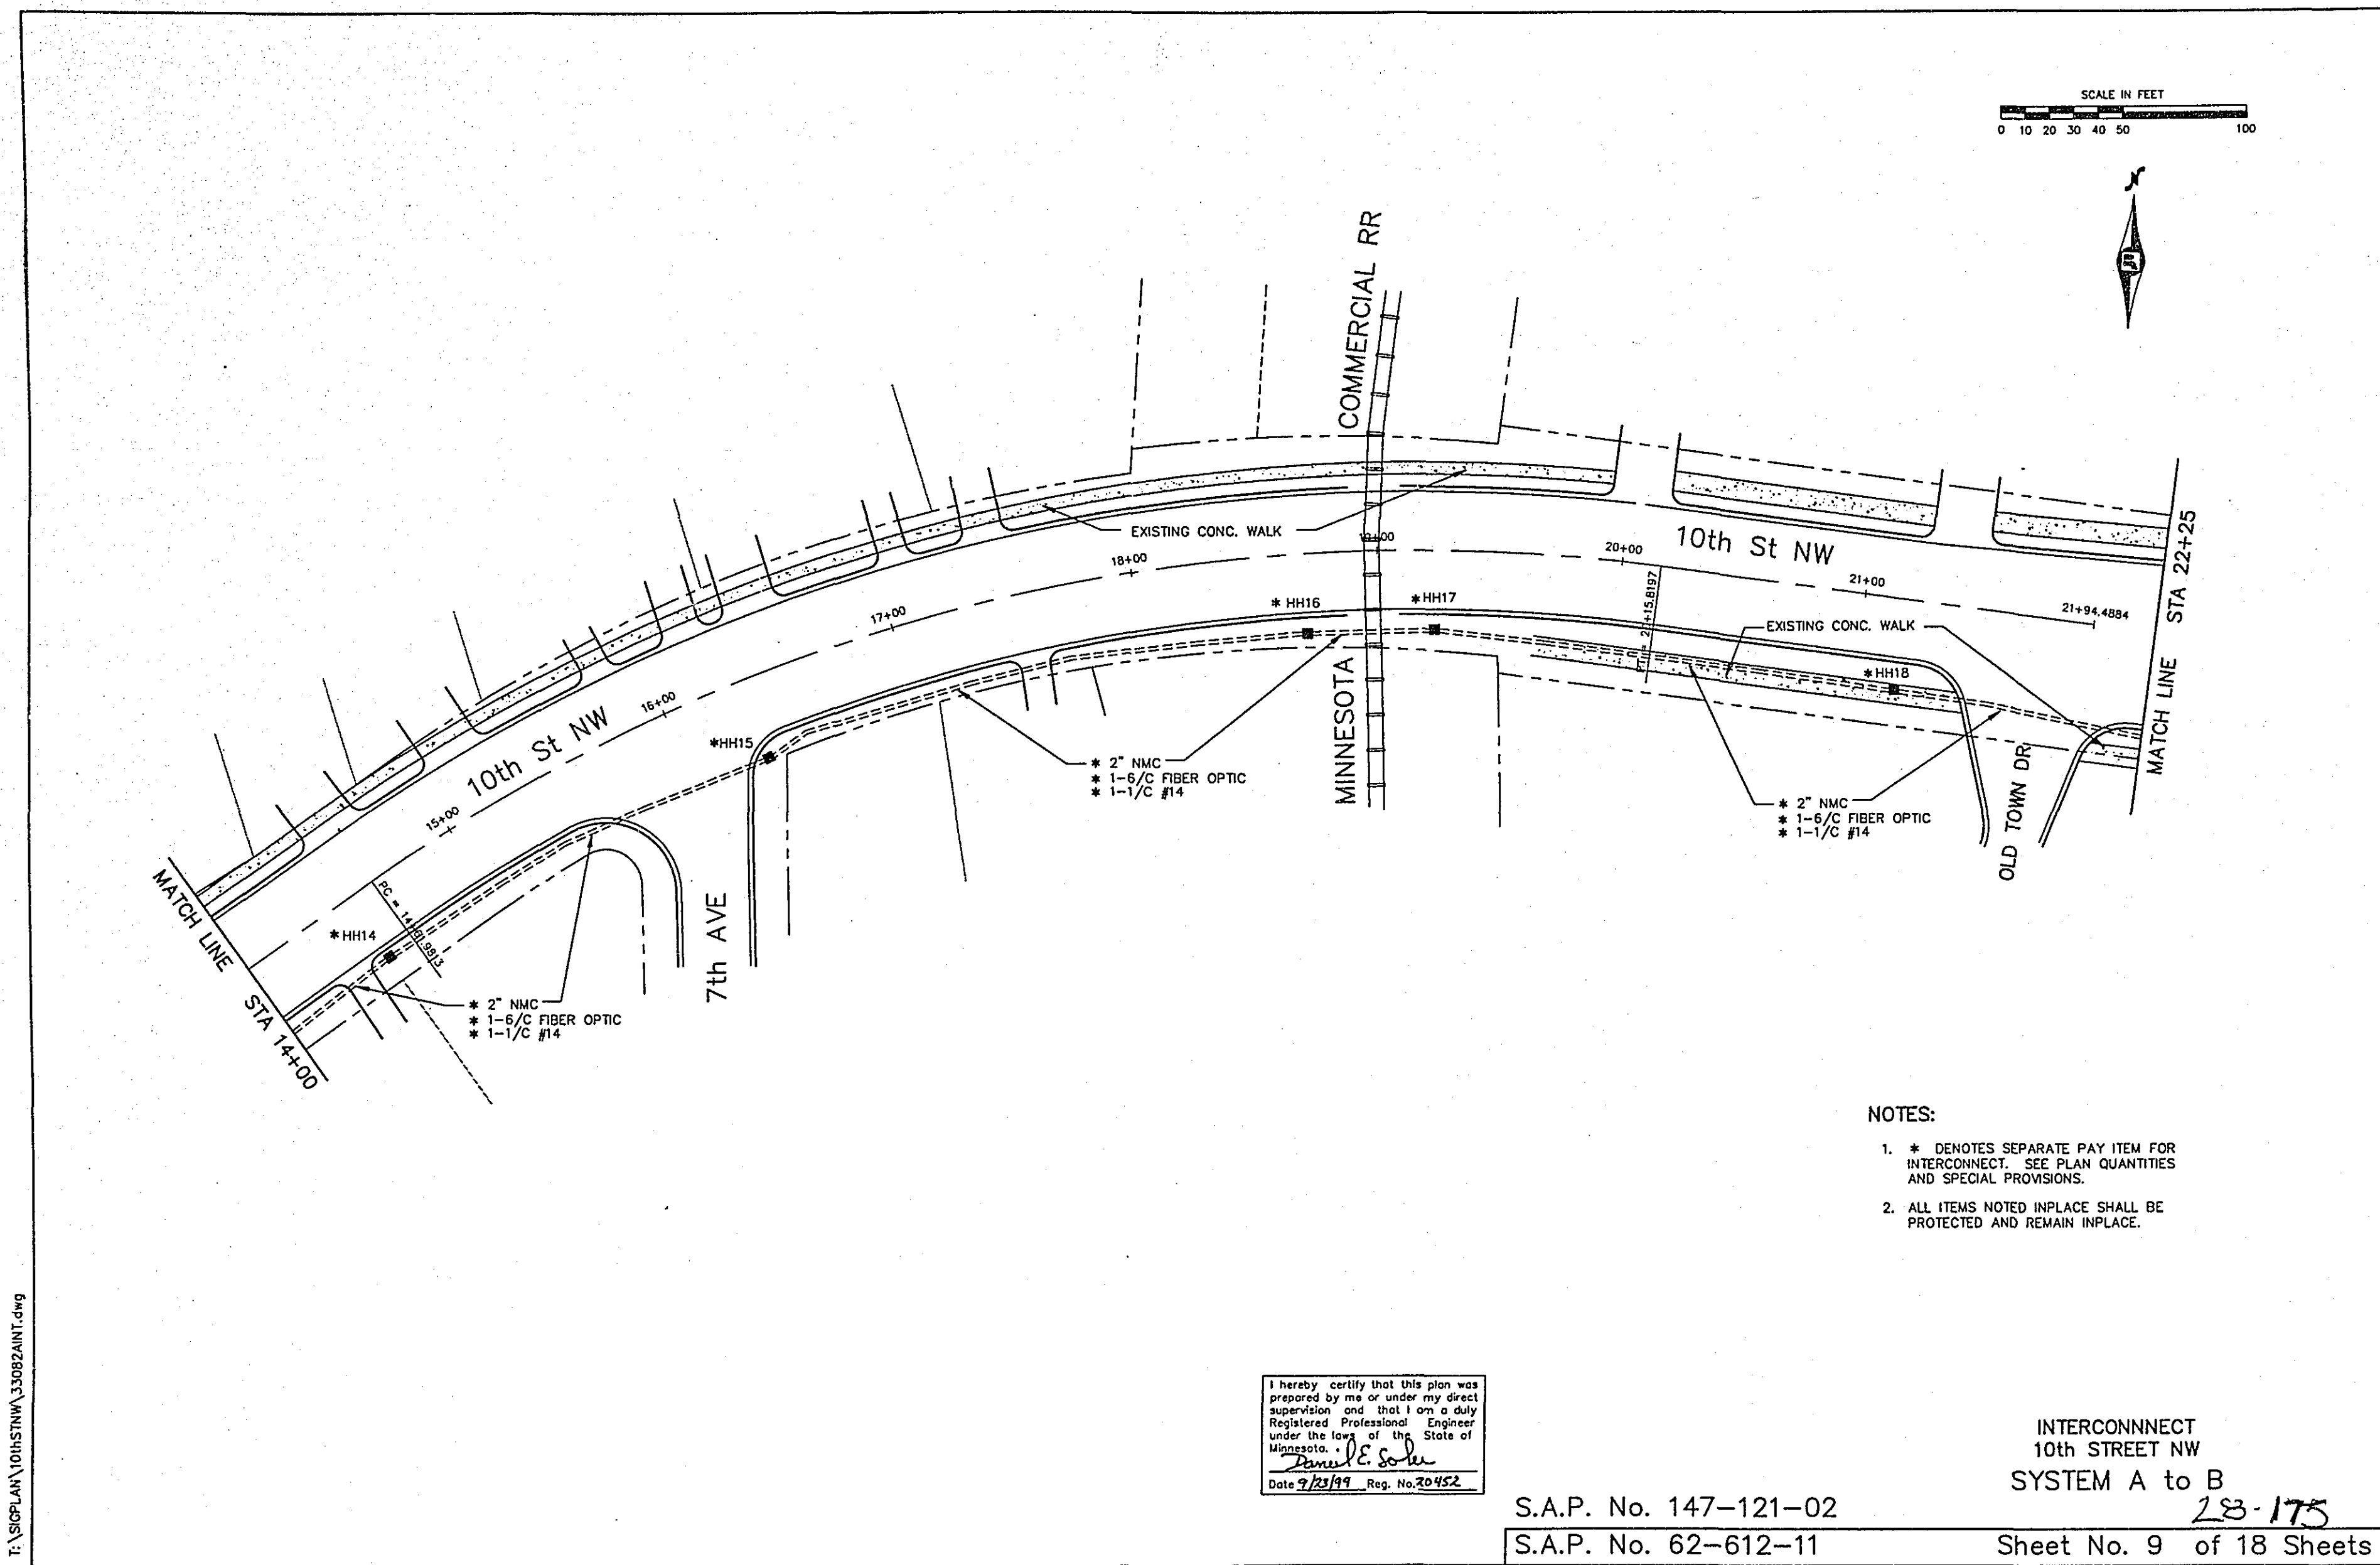


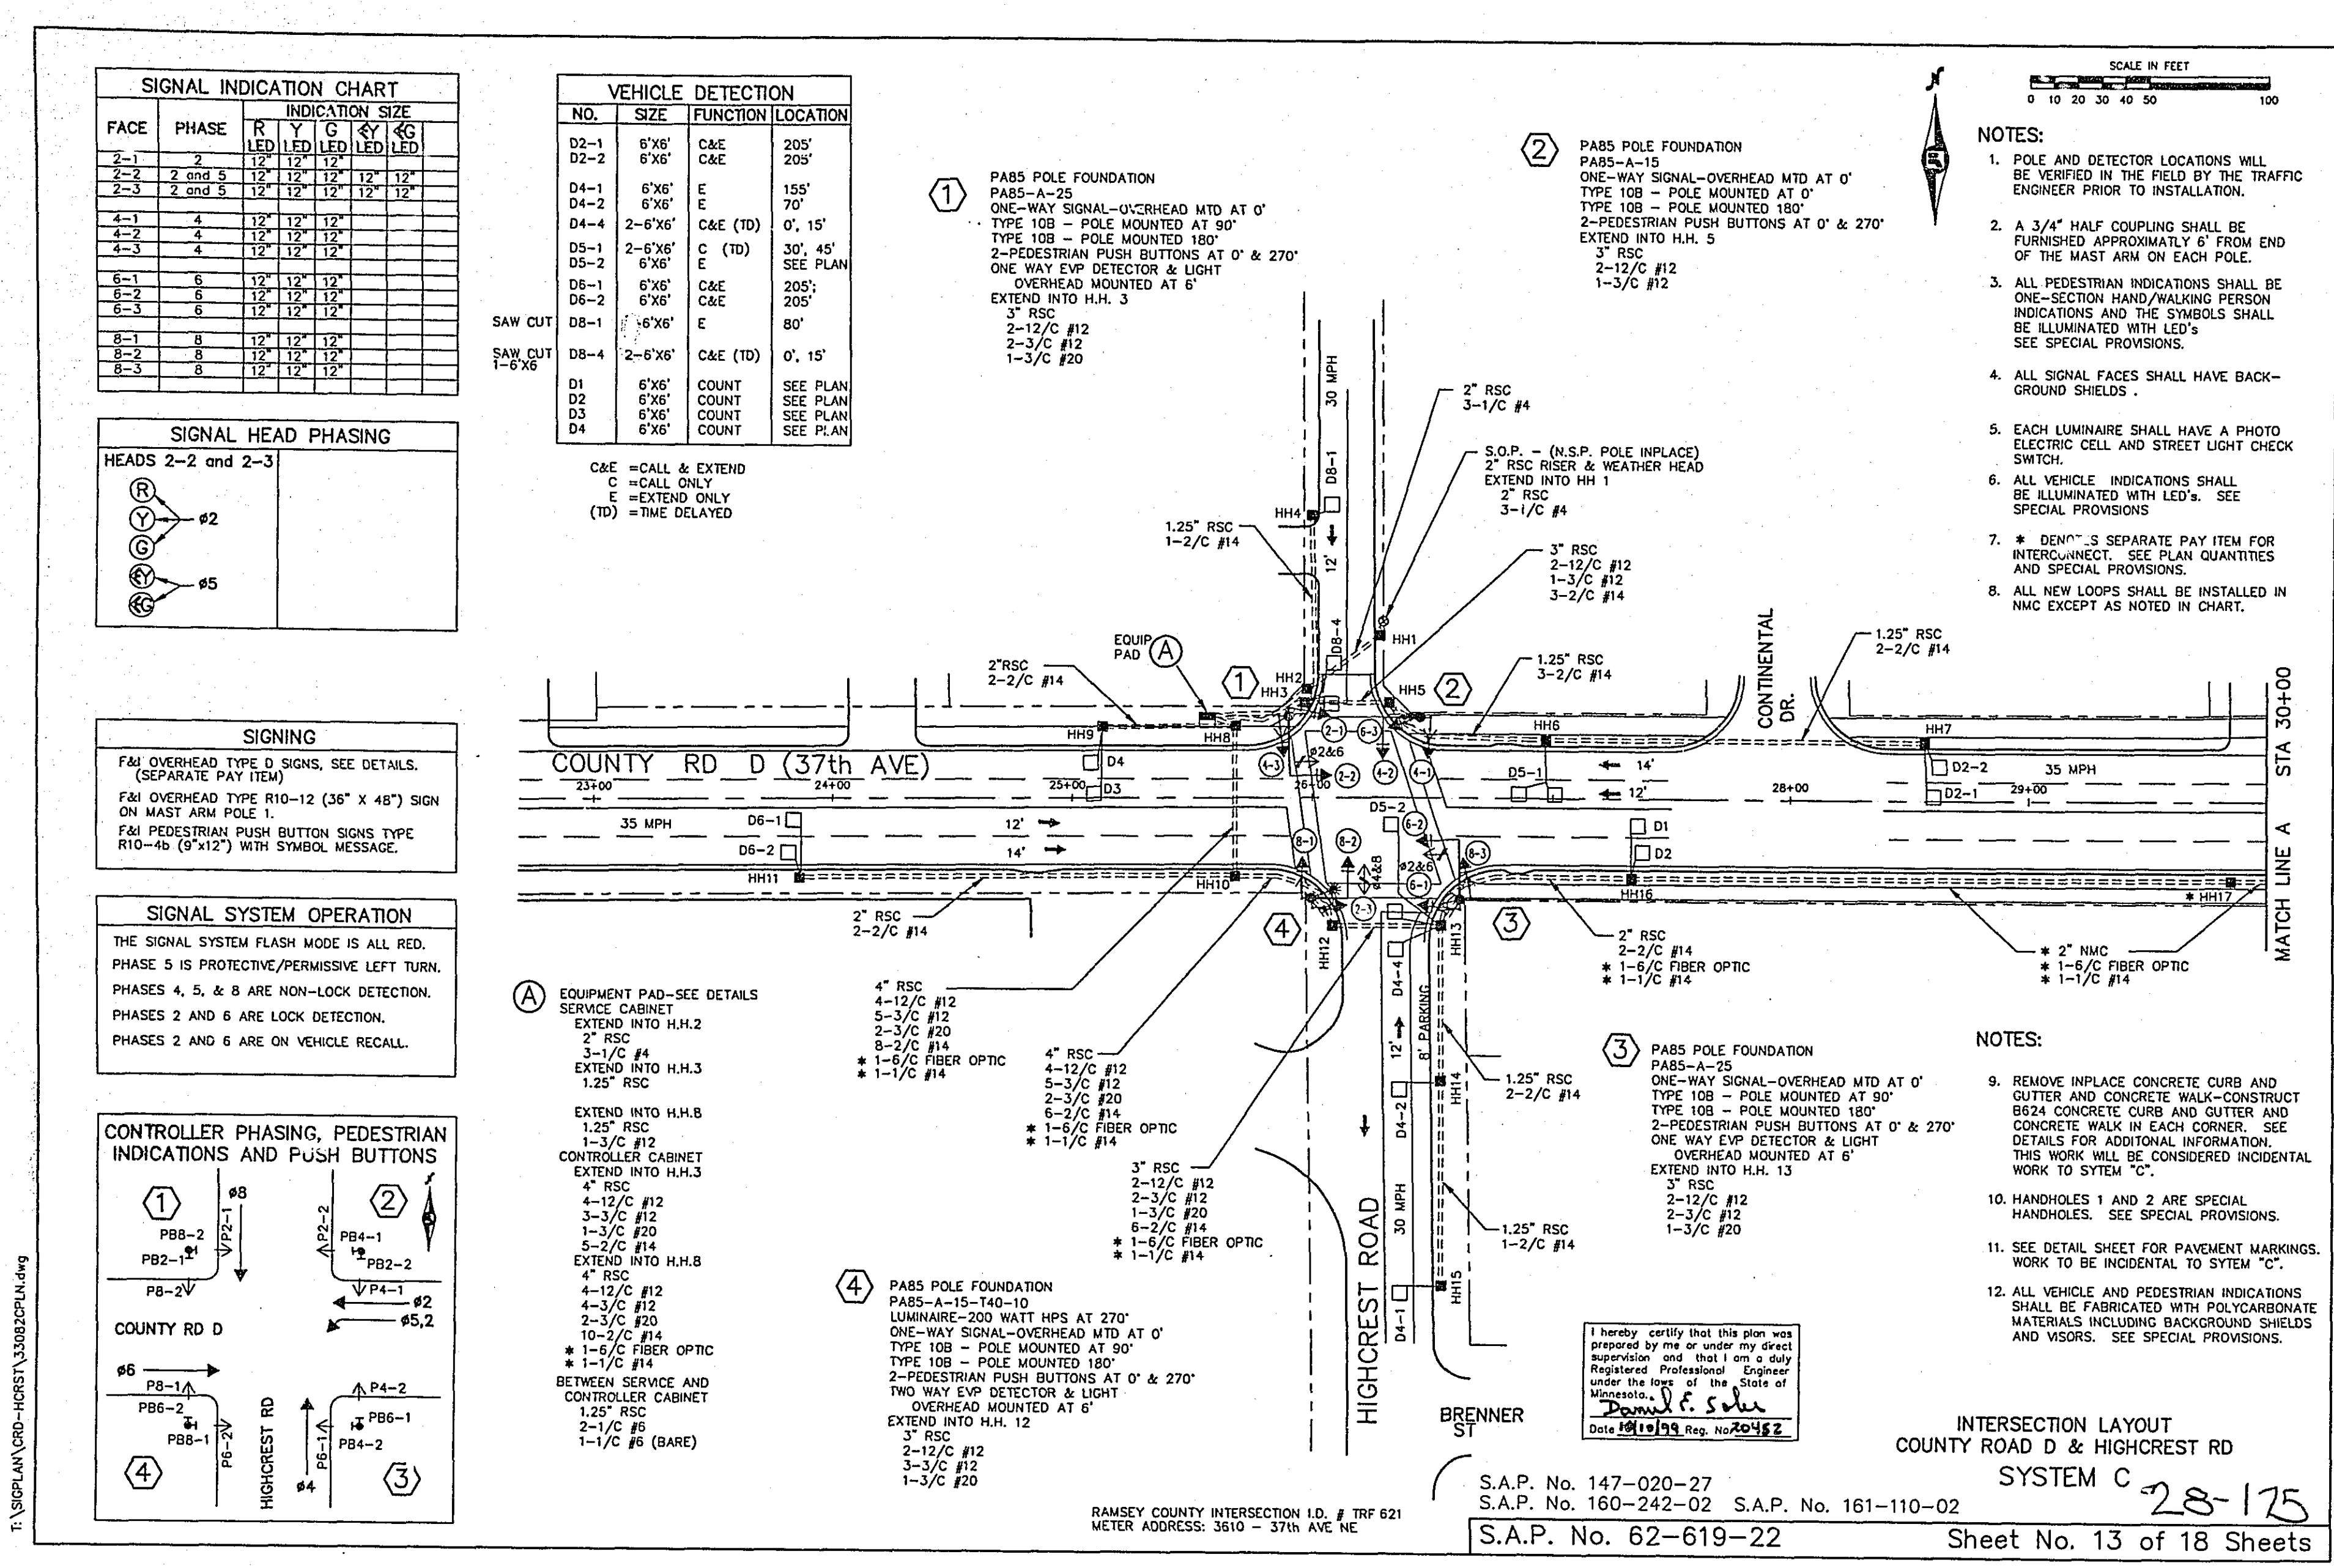

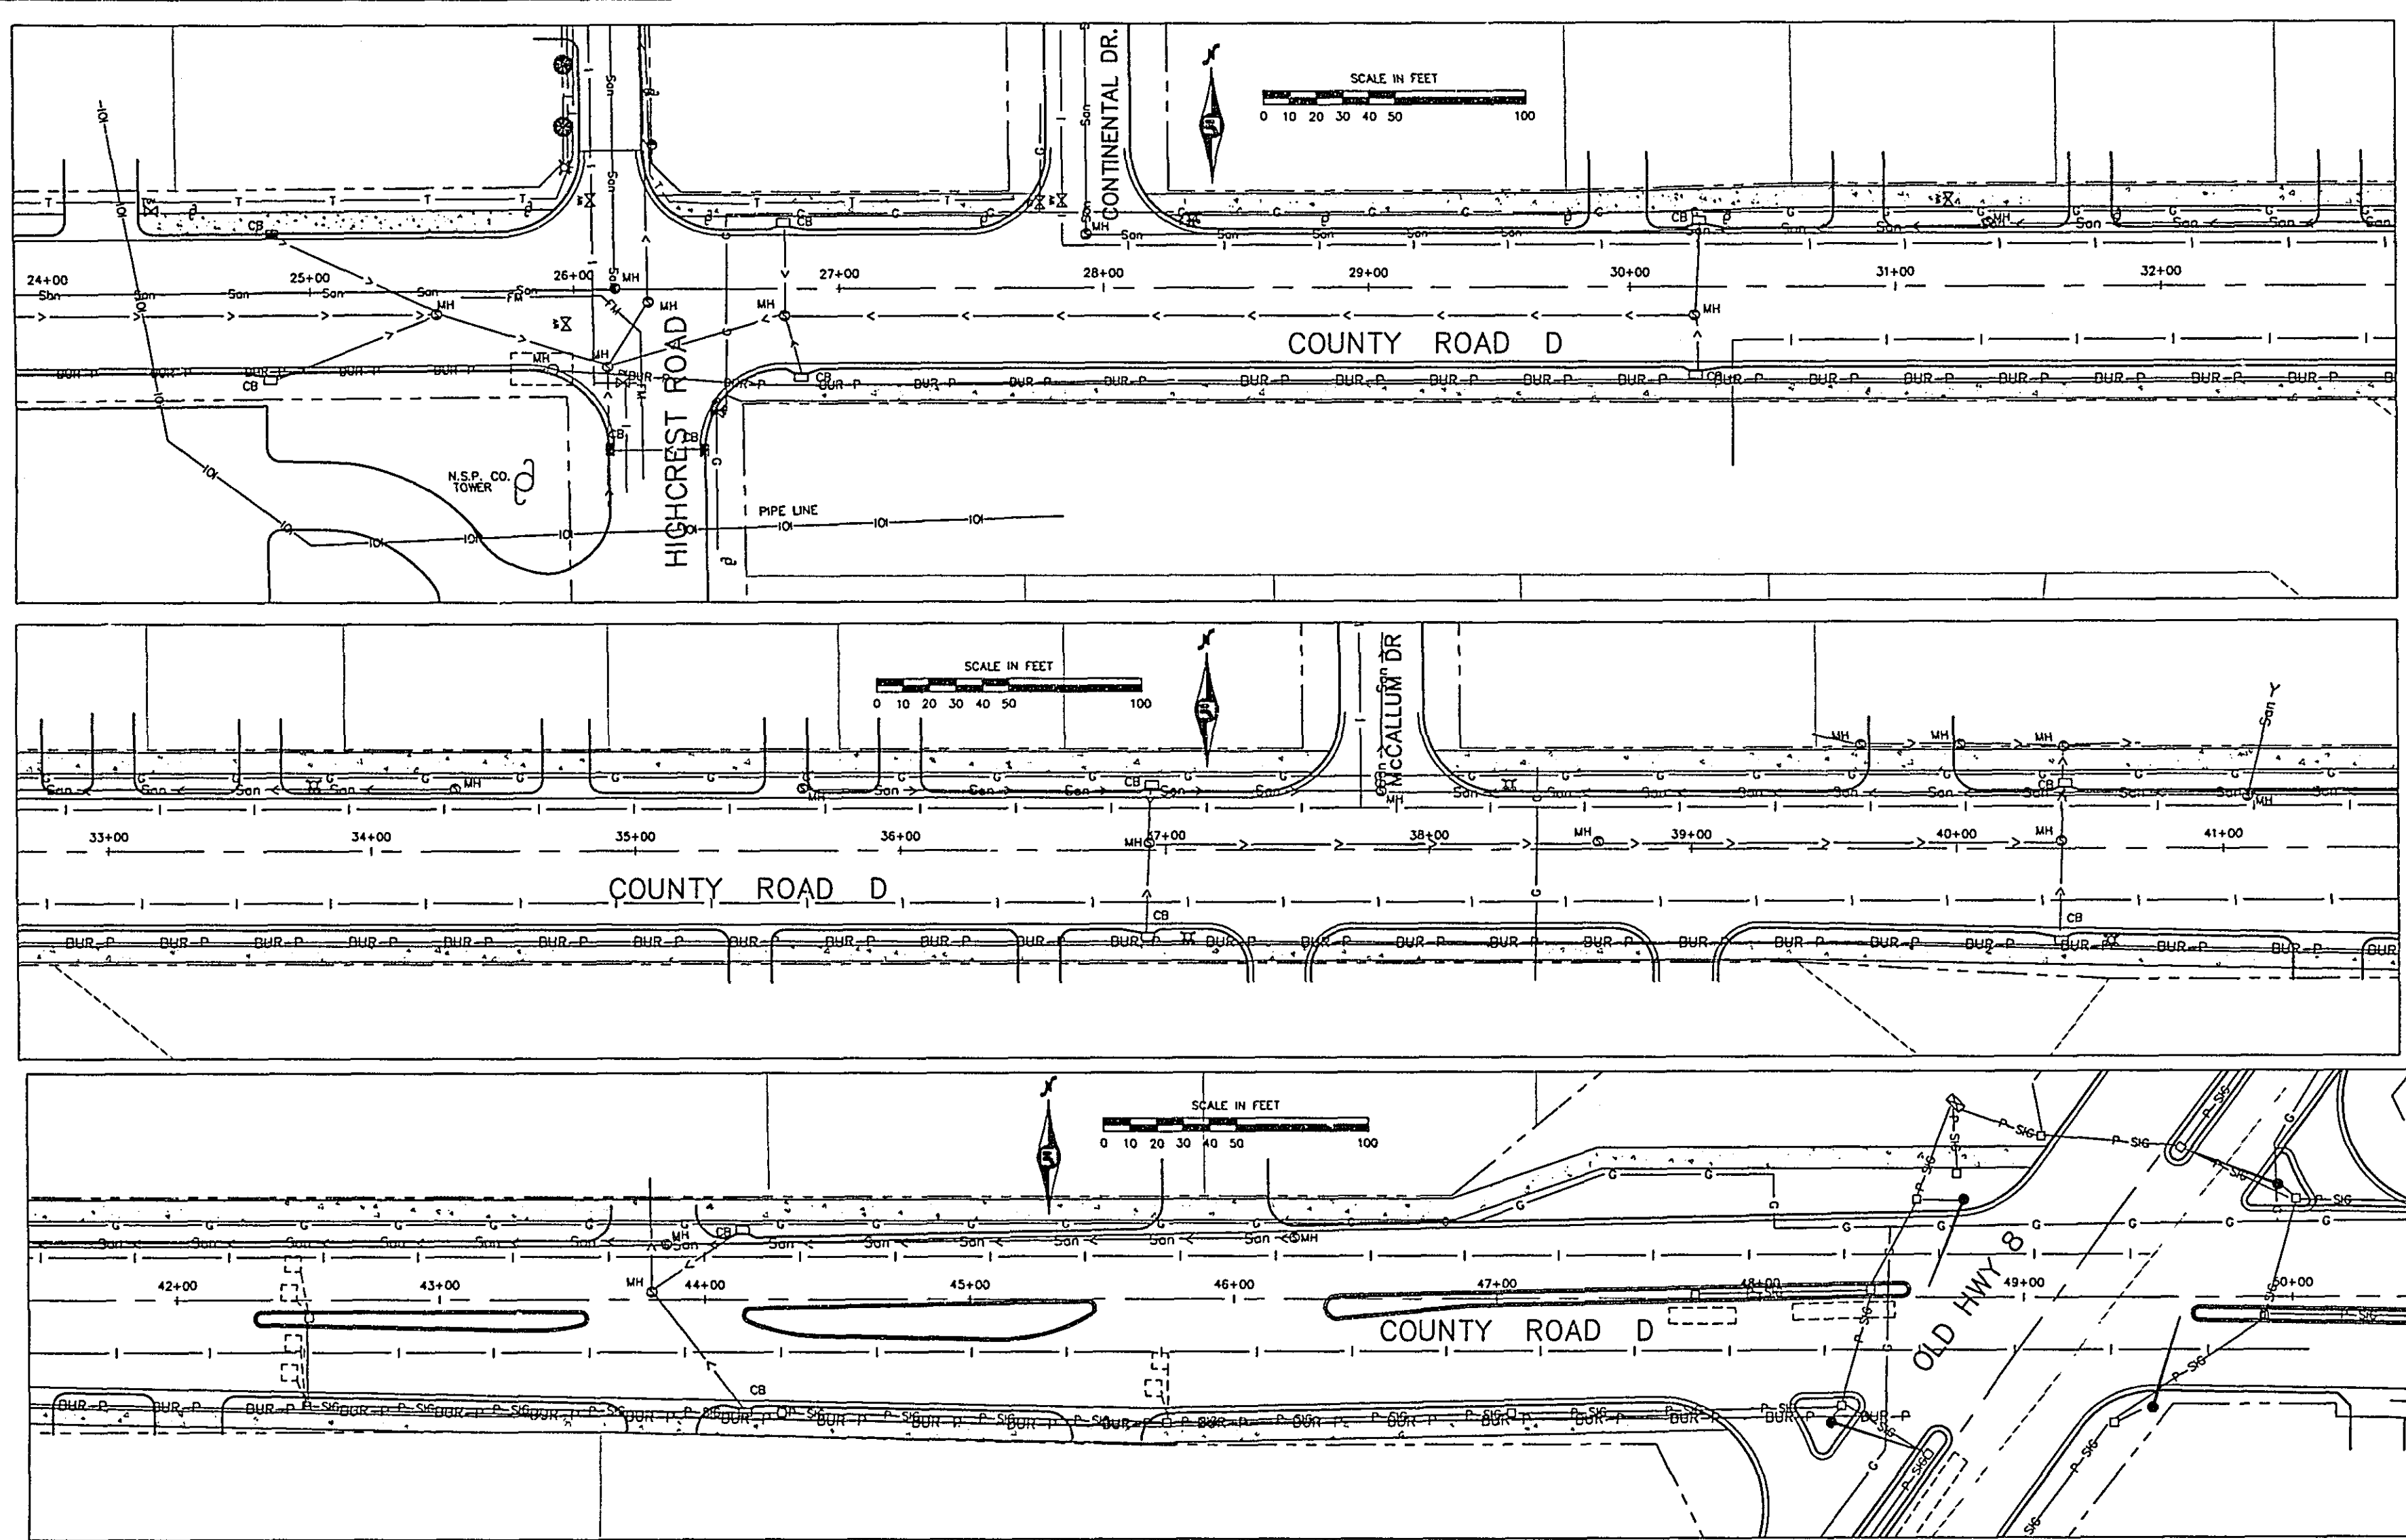

28-175 UTILITIES
COUNTY ROAD D
FROM HIGHCREST RD TO OLD HWY 8

S.A.P. No. 62-619-22 Sheet No. 17 of 18 Sheets

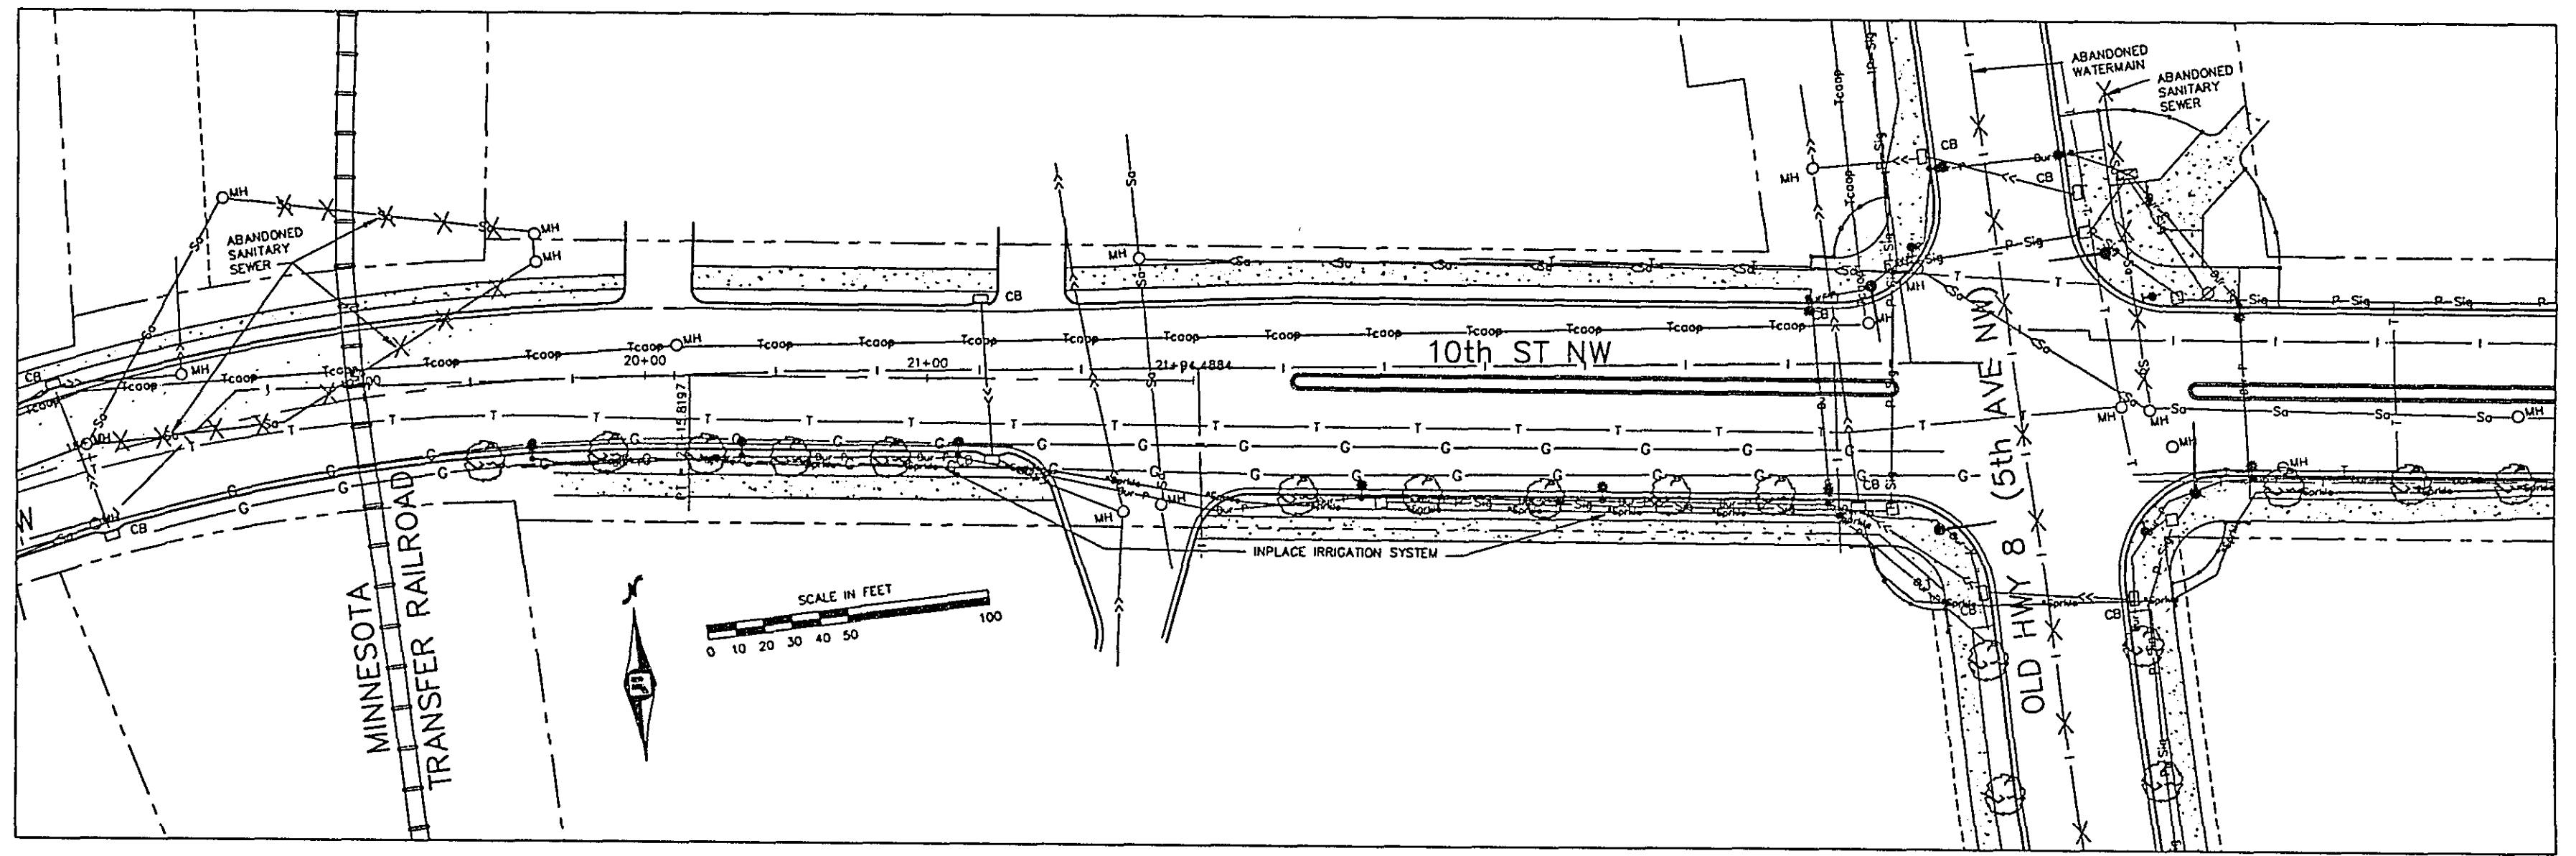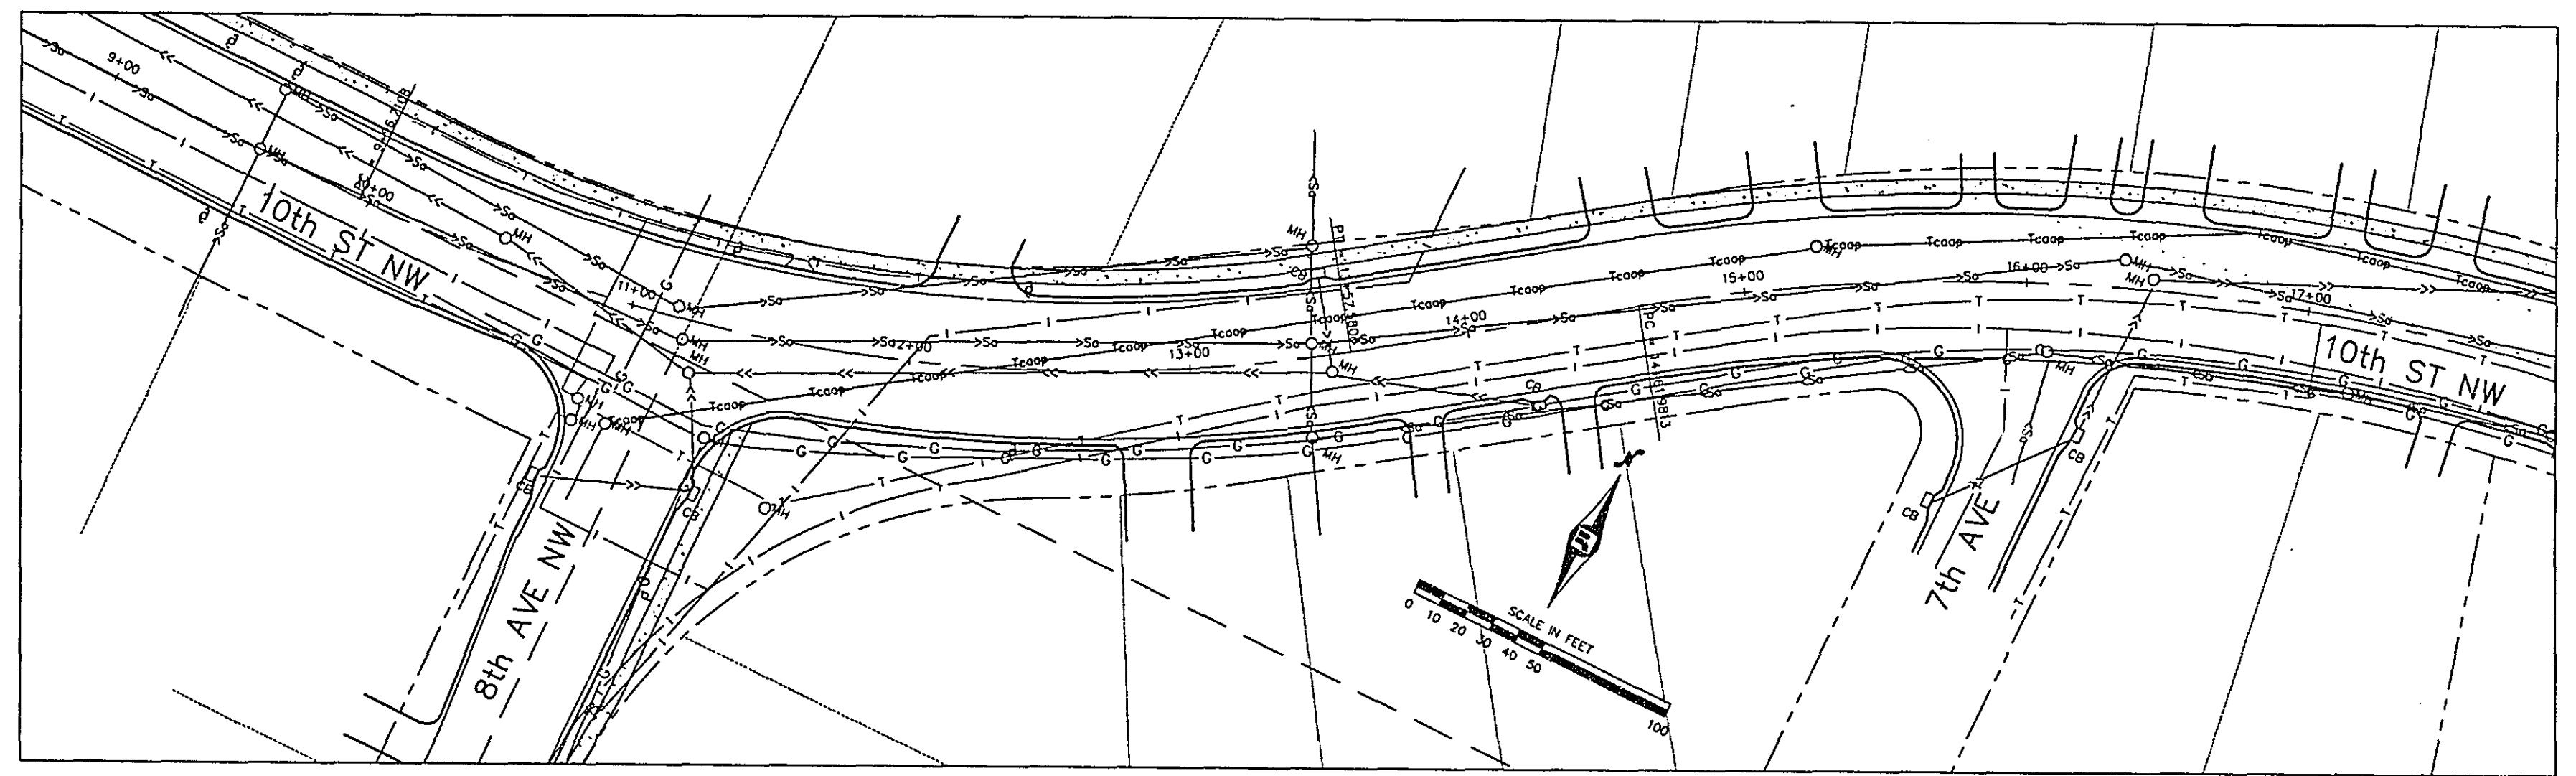

28-175 UTILITIES
10th STREET NW
FROM 8th AVE TO OLD HWY 8

S.A.P. No. 147-121-02
S.A.P. No. 62-612-11

Sheet No. 18 of 18 Sheets

T:\SICPLAN\101012101\33082411