
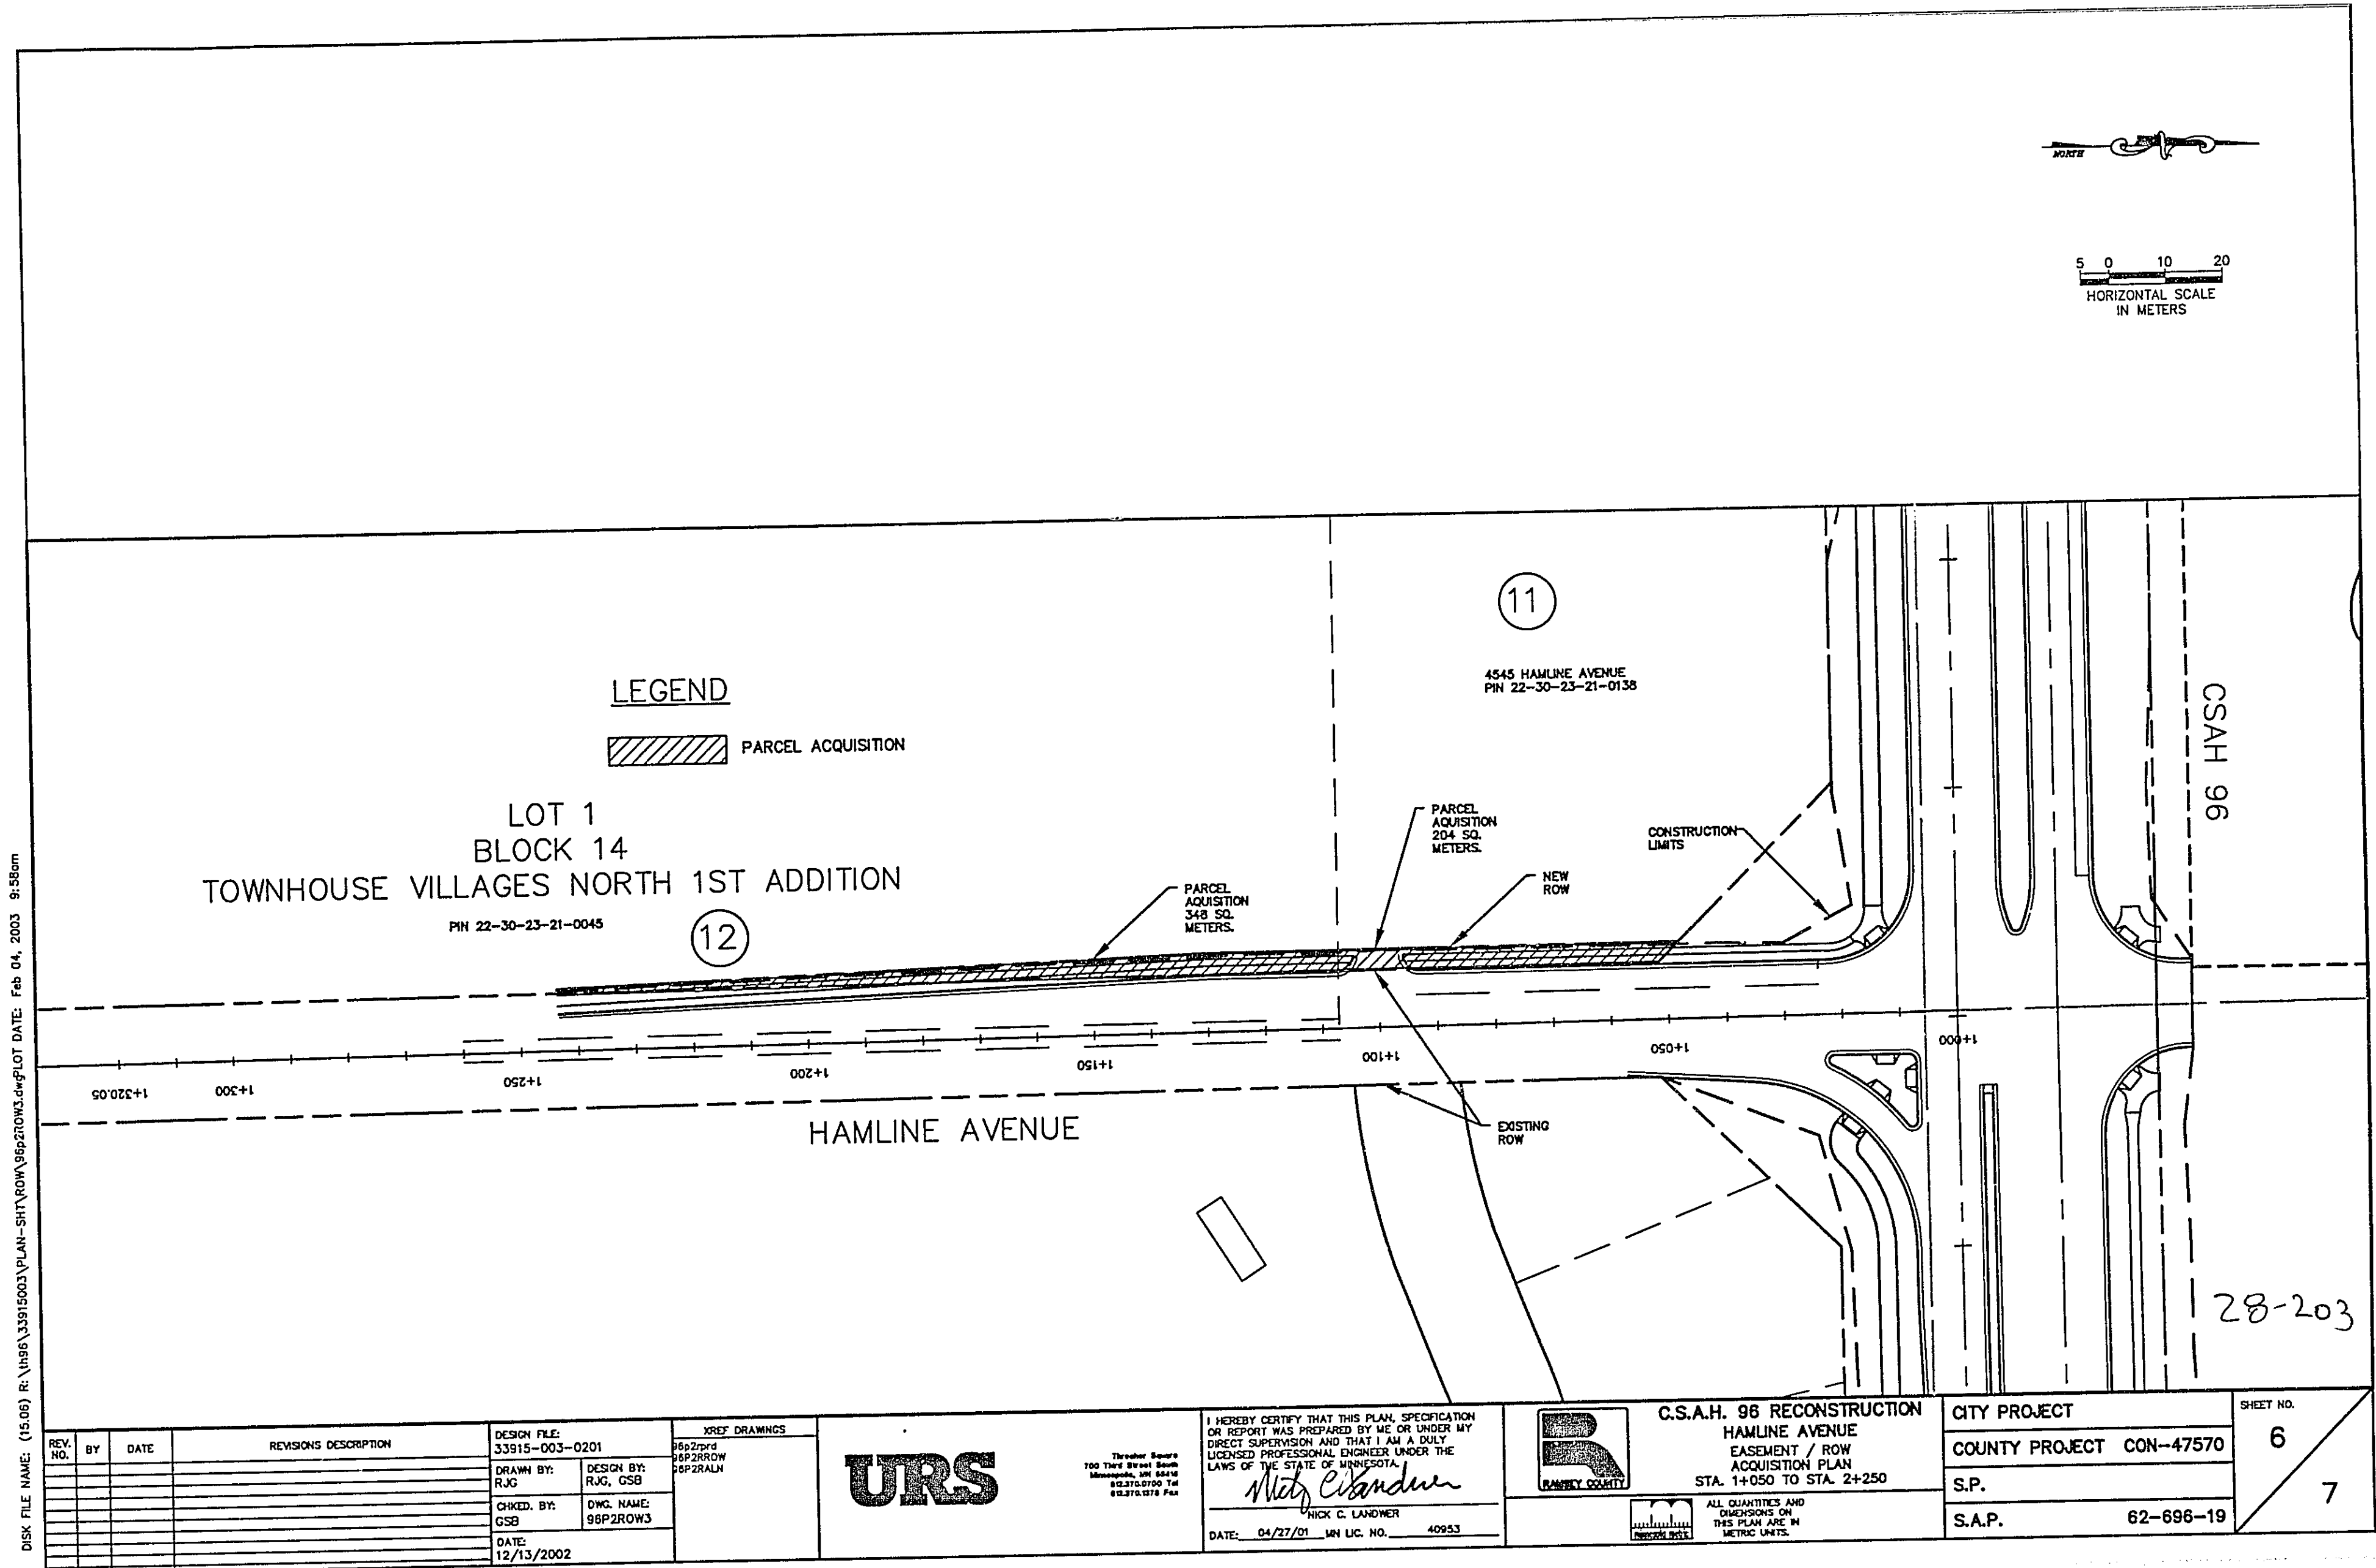


28-203

28-203

28-203

28-203

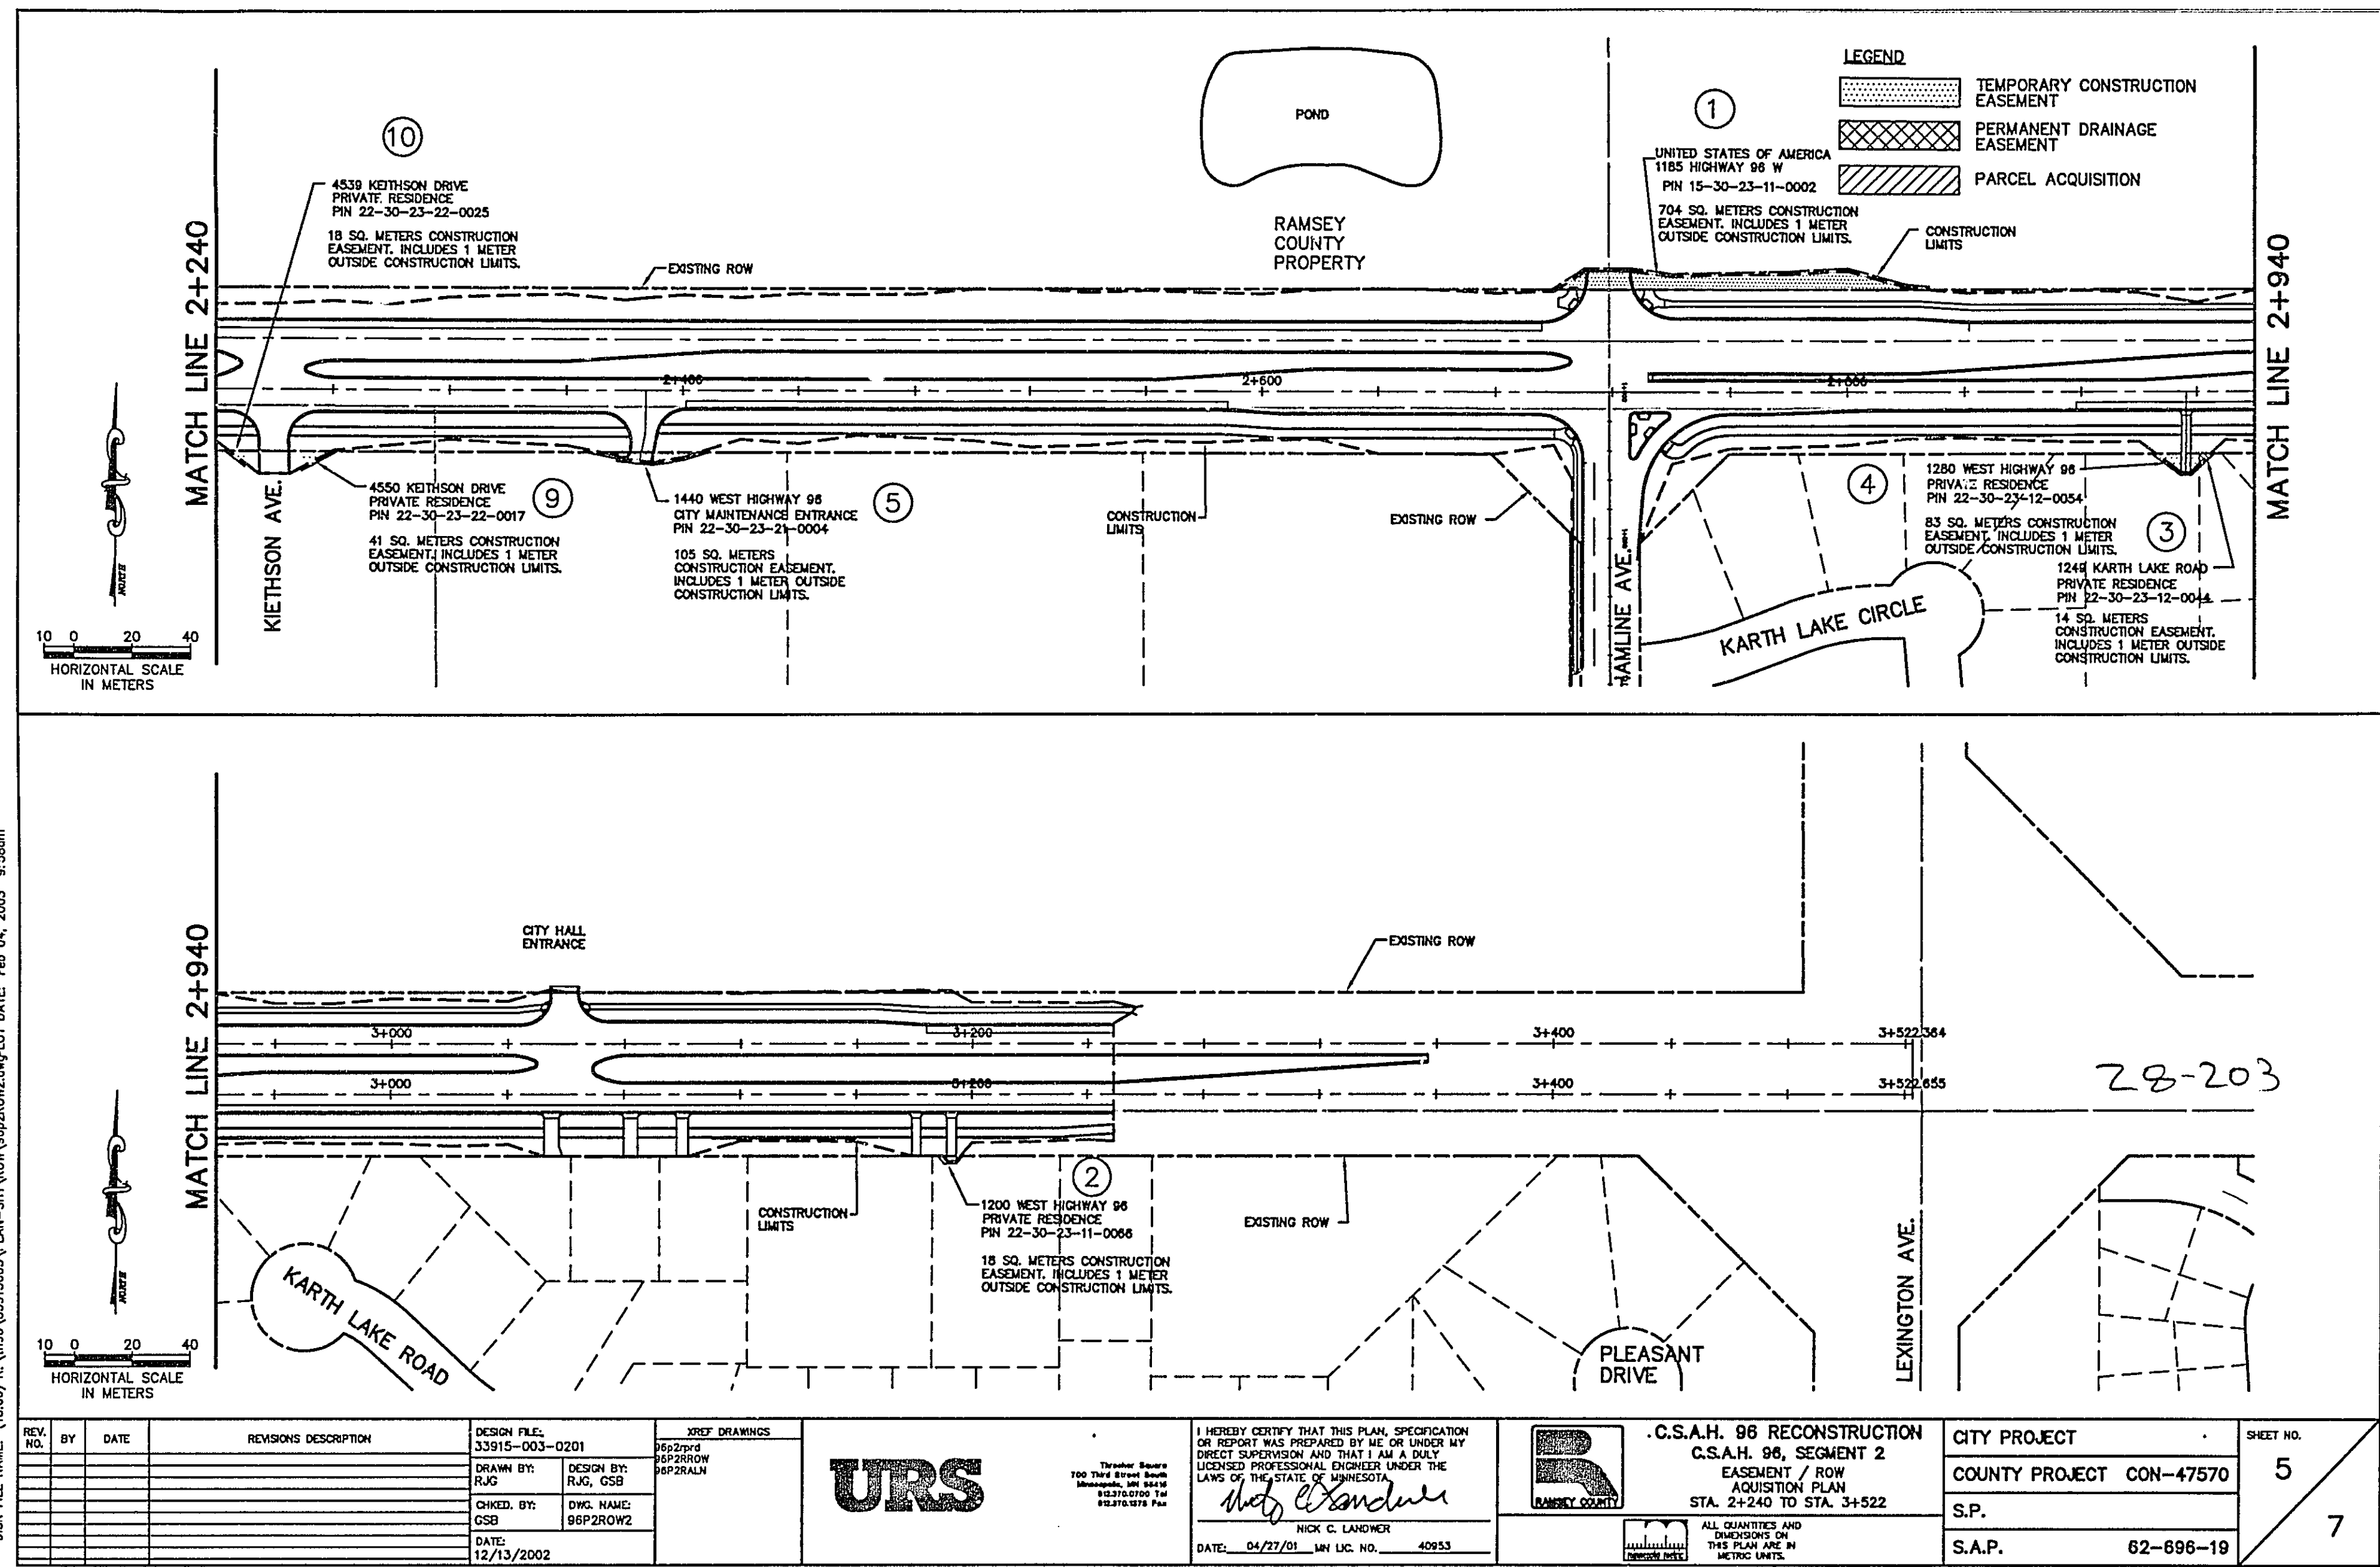

Ramsey County - CSAH 96 (County Road G) (SAP 62-696-19)
Property Acquisition/Easement Chart

ROW PLAN ID #	House Number	Tax I.D. No.	Parties of Interest	Parcel Acquisition (m2)	Temporary Construction Easement (m2)	Drainage Easement (m2)
	Highway 96					
1	1185 Highway 96 W.	15-30-23-11-0002	U.S.A. Army National Guard		704	
2	1200 Highway 96 W.	22-30-23-11-0066	Harlan and Deloris Swee		18	
3	1249 Karth Lake Dr.	22-30-23-12-0044	Girish and Chhaya Bhatt		14	
4	1280 Highway 96 W.	22-30-23-12-0054	Eleanor Hartmark		83	
5	1440 Highway 96 W.	22-30-23-21-0002	City of Arden Hills		105	
6	1504 Highway 96 W.	22-30-23-22-0005	Herbert E. King		61	
7	1550 Highway 96 W.	22-30-23-22-0003	Donald and Suzanne Molenaar		52	
8	1700 Highway 96 W.	21-30-23-11-0004	North Heights Lutheran Church		2253	1699
	Keithson Dr.					
9	4550 Keithson Dr.	22-30-23-22-0017	Truoc Nhu Do and Kim Lang Thi Tran		41	
10	4539 Keithson Dr.	22-30-23-22-0025	John and Evelyn Lawyer		18	
	Hamline Ave.					
11	4545 Hamline Ave.	22-30-23-21-0138	Children's World Corp.	204		
12	N/A	22-30-23-21-0045	Arden Village Townhome Assoc.	348		
	Total Area			552	3349	1699

Revision table and project information for Ramsey County - CSAH 96 (County Road G) (SAP 62-696-19). Includes URS logo, project name, city project, county project, and sheet number.