

				40514		
DESIGN DESIGNATION	COUNTY ROAD B2		RAM	1SEY C	COUNTY	
PRESENT ADT (2002)	15,200		DEPART	MENT OF F	PUBLIC WORKS	
FUNCTIONAL CLASS ARTERIAL			CONSTRUCTION PLAN FOR BITUMINOUS MILLING AND			
TRAFFIC LANES PARKING LANES DESIGN LOAD	0 9 TON		RESURFACIN	G		
STABILOMETER "R" VALUE  ** N18 20YEAR			THIS PLAN CONTAINS 4 SHEETS			
BASED ON STOPPING DISTANCE	1				NOTY	
HEIGHT OF EYE: 3.5 FEET HEIGHT OF OBJECT: 0.5 FEET				SHEET NO.	NDEX DESCRIPTION	
				3HEE1 140.	TITLE SHEET	
-GOVERNING SP	ECIFICATIONS-			2 3	ESTIMATED QUANTITIES	
THE 2000 EDITION OF THE MINNESOTA DEPARTMENT OF TRANSPORTATION "STANDARD SPECIFICATIONS FOR CONSTRUCTION" SHALL COVERN.		NOTATI		4	TYPICAL SECTION	
. THE MMUTCO, INCLUDING FIE	ES AND SIGNING SHALL CONFORM TO LD MANUAL FOR TEMPORARY TRAFFIC					
CONTROL ZONE LAYOUTS, JANUARY 2001					/ DO AD DO	
			COUNTY ROAD B2			
			FAIRVIEW AVE. TO HAMLINE AVE.			
				S.A.P. 6	2-678-11	
				GROSS LENGT	н 5537'	
	AN REVISIONS	BY		BRIDGE LENGT	마 0'	
DATE	I NO. & DESCRIPTION			EXCEPTIONS	0'	
				NET LENGTH	5537'	
<u> </u>	<u>_</u>					
A MEDITON CERTIFY THAT THE GLAN WAS DECRADED BY ME OR HINDER MY DIDECT						
I HEREBY CERTIFY THAT THIS PLAN WAS PREPARED BY ME OR UNDER MY DIRECT SUPERVISION AND THAT I AM A DULY LICENSED PROFESSIONAL ENGINEER UNDER THE LAWS OF THE STATE OF MINNESOTA.						
	. ^		1.1			
Karly Jarchke UC NO. 21864 DATE 4/4/02						
1 -21						
APPROVED Level		DATE	4/8/02			
\ \ \ \ \ \ \ \ \ \ \ \ \ \ \ \ \ \ \	UNTENDREER					
1 12 12 12 12 12 12 12 12 12 12 12 12 12						
APPROVED TO C	TO ROSEVILLE	DATE				
MINNESOTA DEP	ARTMENT OF TRAN	SPORTATION				
	_					
2 7 66	lru		4/17/02			
METRO-ASSISTANT DIVISION EN		FOR	4.7.			
COMPLIANCE WITH STATE-AID F	( - 1		4/17/02 4/17/02			
	CHINDING STATE AND SHOWING	DATE	1/1/02			
APPROVED FOR STATE AND	FUNDING: STATE AID ENGINEER	i				
\$	DATE				RAMSEY COUNTY	
B DESIGN SOLAD	ΟΑΠ		29-1	224	(NAME)	
APPROVED FOR STATE AID  OF DESCRIPTION  OF DESCRIPTION  OF DECRES BY	DATE		00	0 0 1	P1 - 1 1 4 A A A A	
<del>*</del>		8	S.A.P. 6	2-678-11	Sheet No. 1 of 4 Sheet	

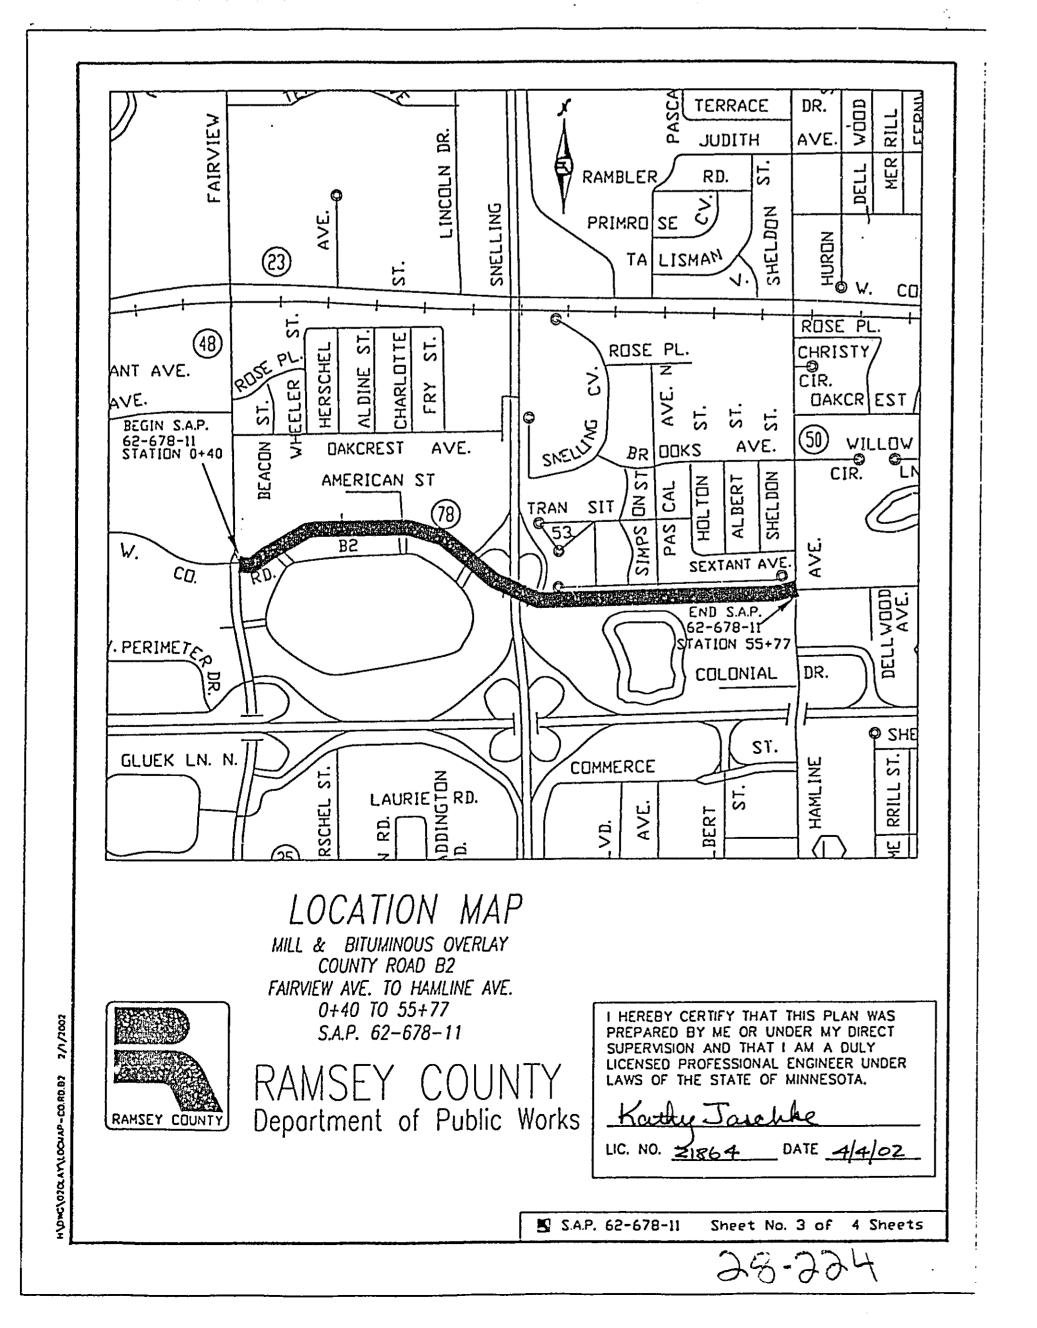

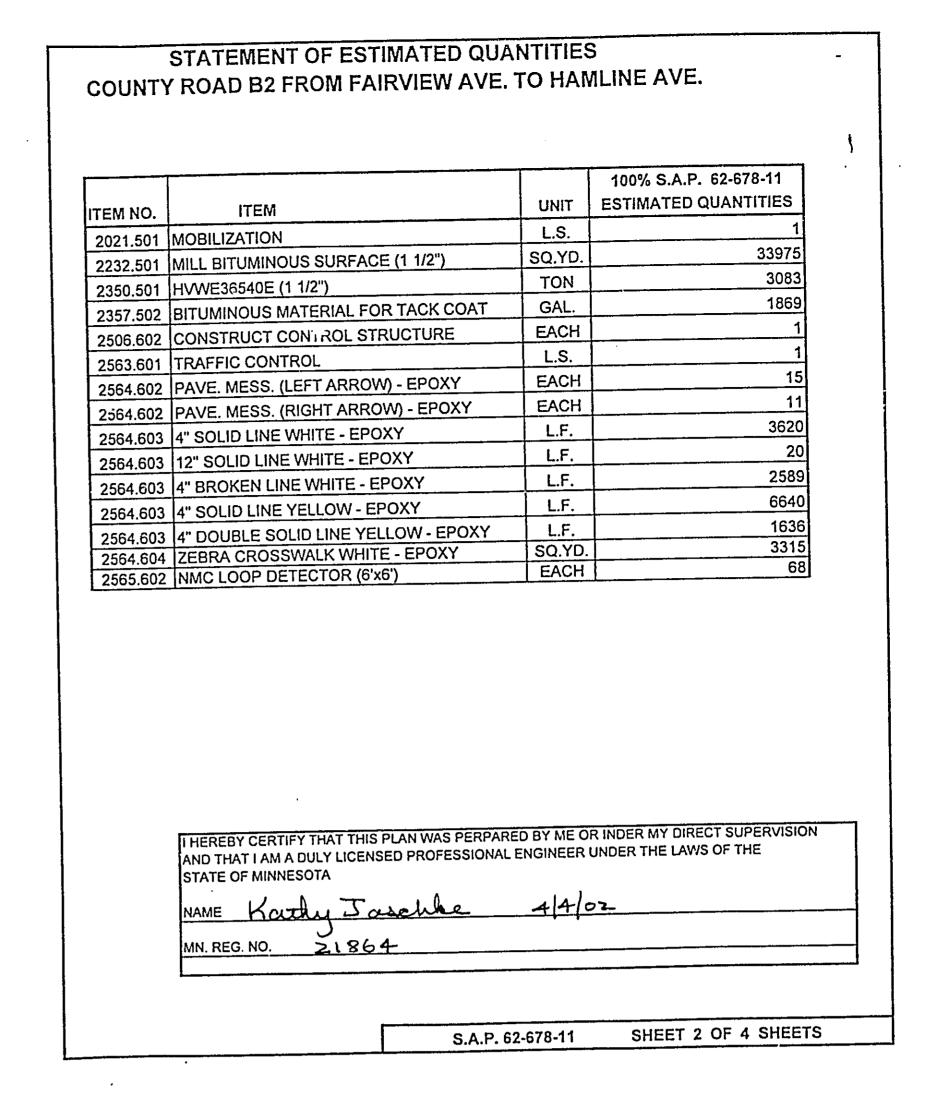

28.224

