


H:\Users\Projects\307-2007\307-2007.dwg, R:\Users\307-2007.dwg

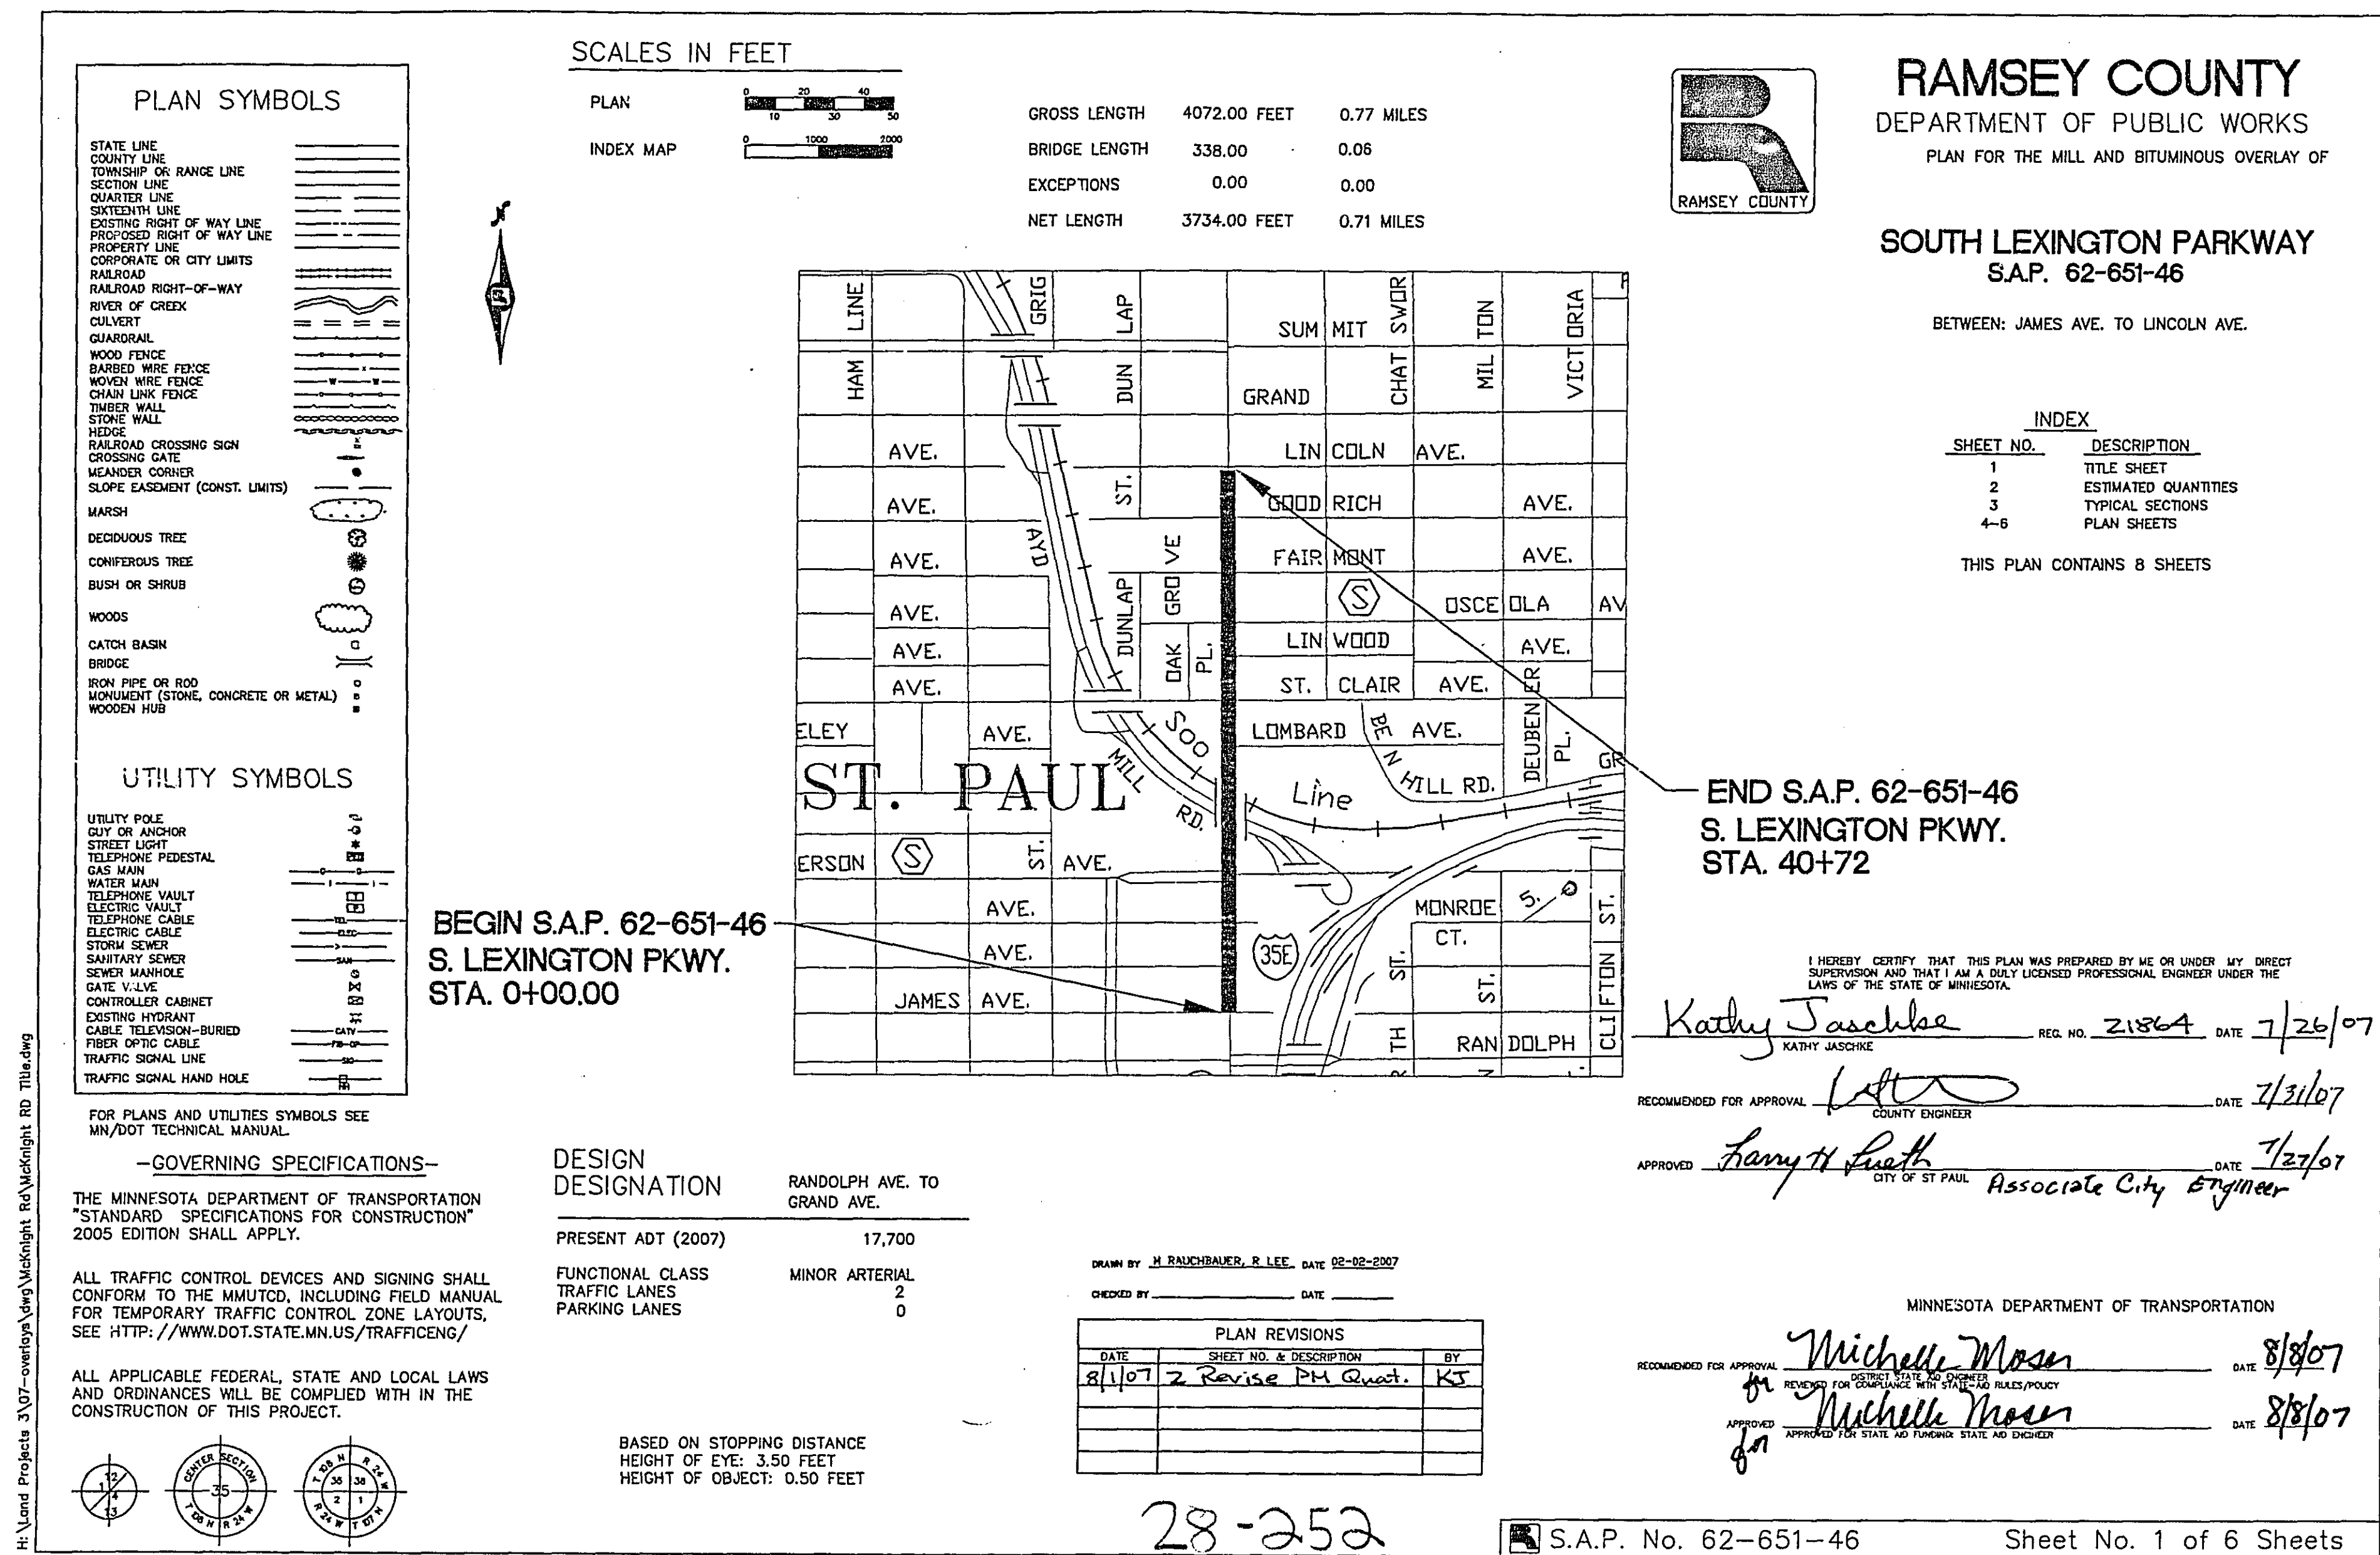

Design on Ispw1(H:\Land Projects\305-OLAY\dwg\S LEXINGTON PKWY ESTIMATED QUANTITIES

STATEMENT OF ESTIMATED QUANTITIES			
Item Number	Item	Unit	Estimated Quantity 100% S.A.P. 62-651-46
2021.501	Mobilization	L.S.	1
2232.501	Mill Bituminous Surface (1 1/2")	S.Y.	16,990
2350.501	Type MVWE35035E (1 1/2") Wearing Course Mixture	Ton	1,485
2357.502	Bituminous Material for Tack Coat	Gal.	850
2504.602	Adjust Valve Box	Each	15
2506.522	Adjust Frame & Ring Casting	Each	43
2583.601	Traffic Control	L.S.	1
2582.501	Pavt. Mesg. (Lt or Rt Arrow) Epoxy	Each	23
2582.502	4" Solid Line White - Epoxy	L.F.	7,313
2582.502	4" Solid Line Yellow - Epoxy	L.F.	8,489
2582.502	12" Solid Line White - Epoxy	L.F.	626
2882.502	12" Hashmark Yellow - Epoxy	L.F.	3,457


MIN/DOT STANDARD PLATES	
PLATE NO.	DESCRIPTION
8000I	STANDARD BARRICADES


- BASIS FOR ESTIMATED QUANTITIES
- 115 LBS. / SQUARE YARDS / INCH OF BITUMINOUS
 - .05 GALLONS OF BITUMINOUS TACK COAT / SQUARE YARD OF PAVEMENT / LIFTS

I HEREBY CERTIFY THAT THIS PLAN WAS PREPARED BY ME OR UNDER MY
DIRECT SUPERVISION, AND THAT I AM A DULY LICENSED PROFESSIONAL
ENGINEER UNDER THE LAWS OF THE STATE OF MINNESOTA


NAME Kathy Jaschke
MN REG NO. 21864 DATE 8/1/07

South Lexington Parkway
ESTIMATED QUANTITIES
S.A.P. 62-651-46 SHEET 2 of 6 SHEETS

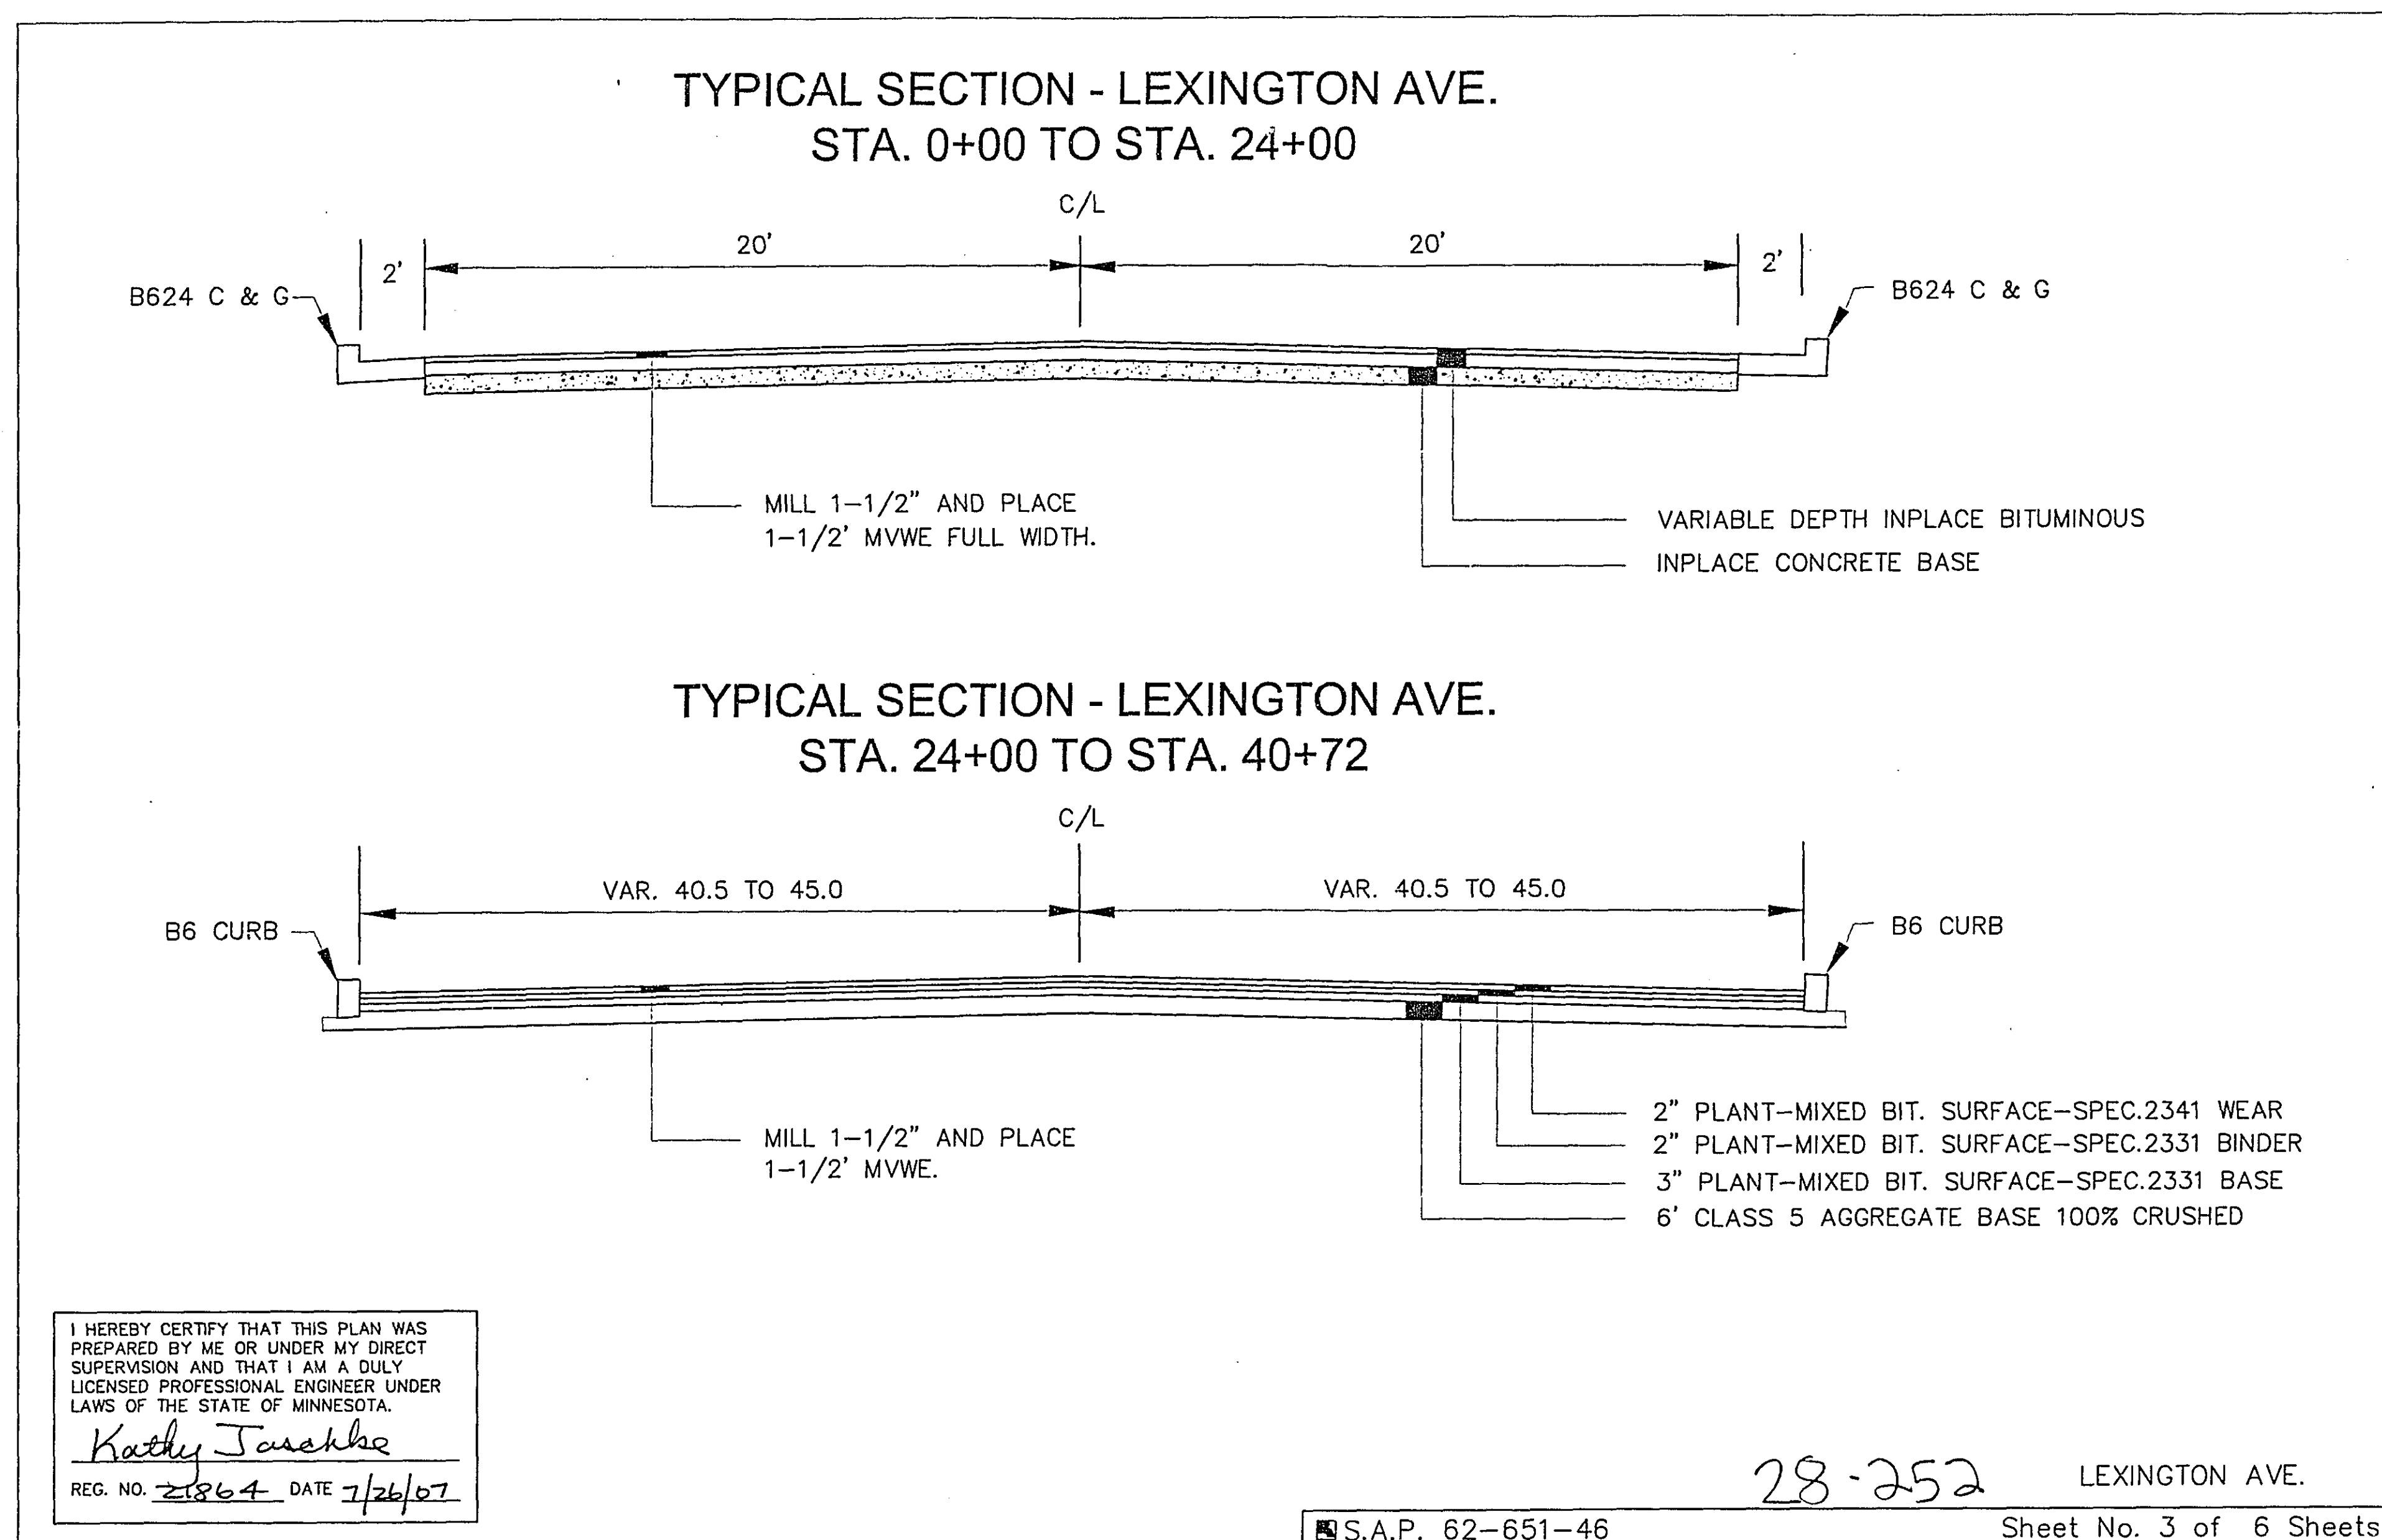


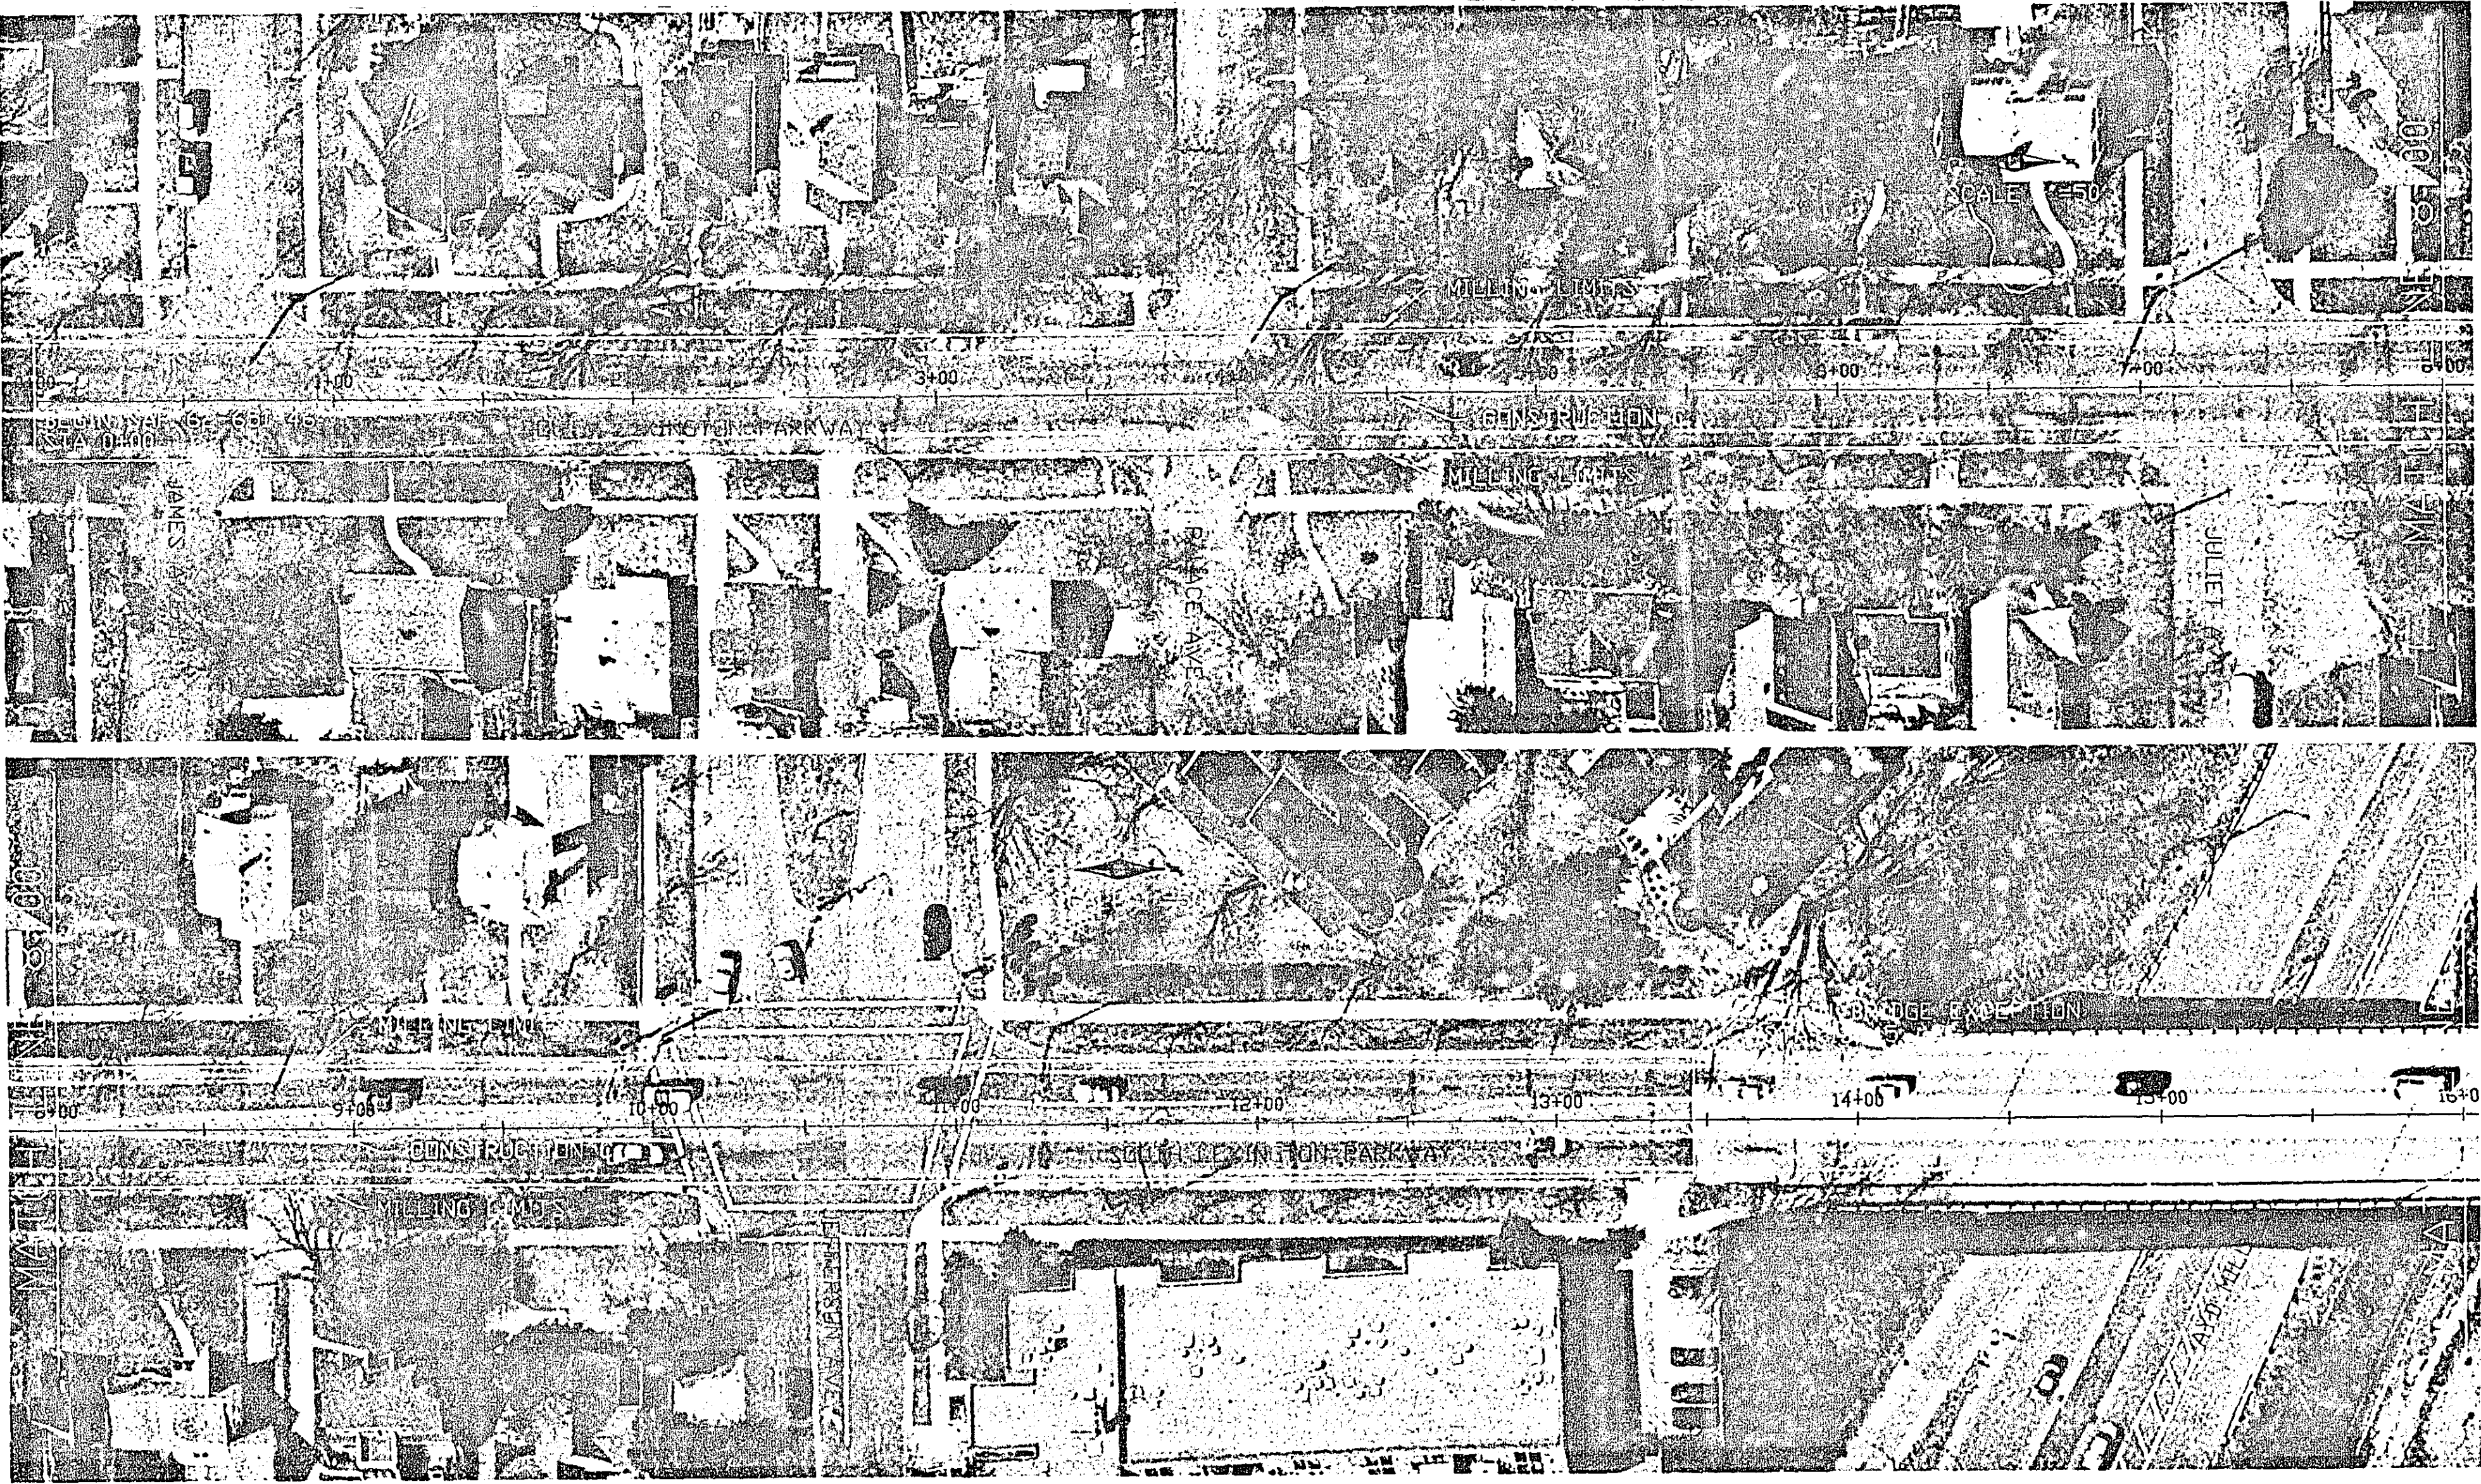

NO. REV. DATE BY:	DESCRIPTION	I HEREBY CERTIFY THAT THIS PLAN WAS PREPARED BY ME OR UNDER MY DIRECT SUPERVISION AND THAT I AM A DULY LICENSED PROFESSIONAL ENGINEER UNDER THE LAWS OF THE STATE OF MINNESOTA.	S.A.P. 62-651-46		ROADWAY PLAN 28-252
		SIGNED: <u>Rachy Jankovic</u>	County Proj. P-3074		
		DATE: <u>2/18/07</u>	DATE: <u>7/26/07</u>		

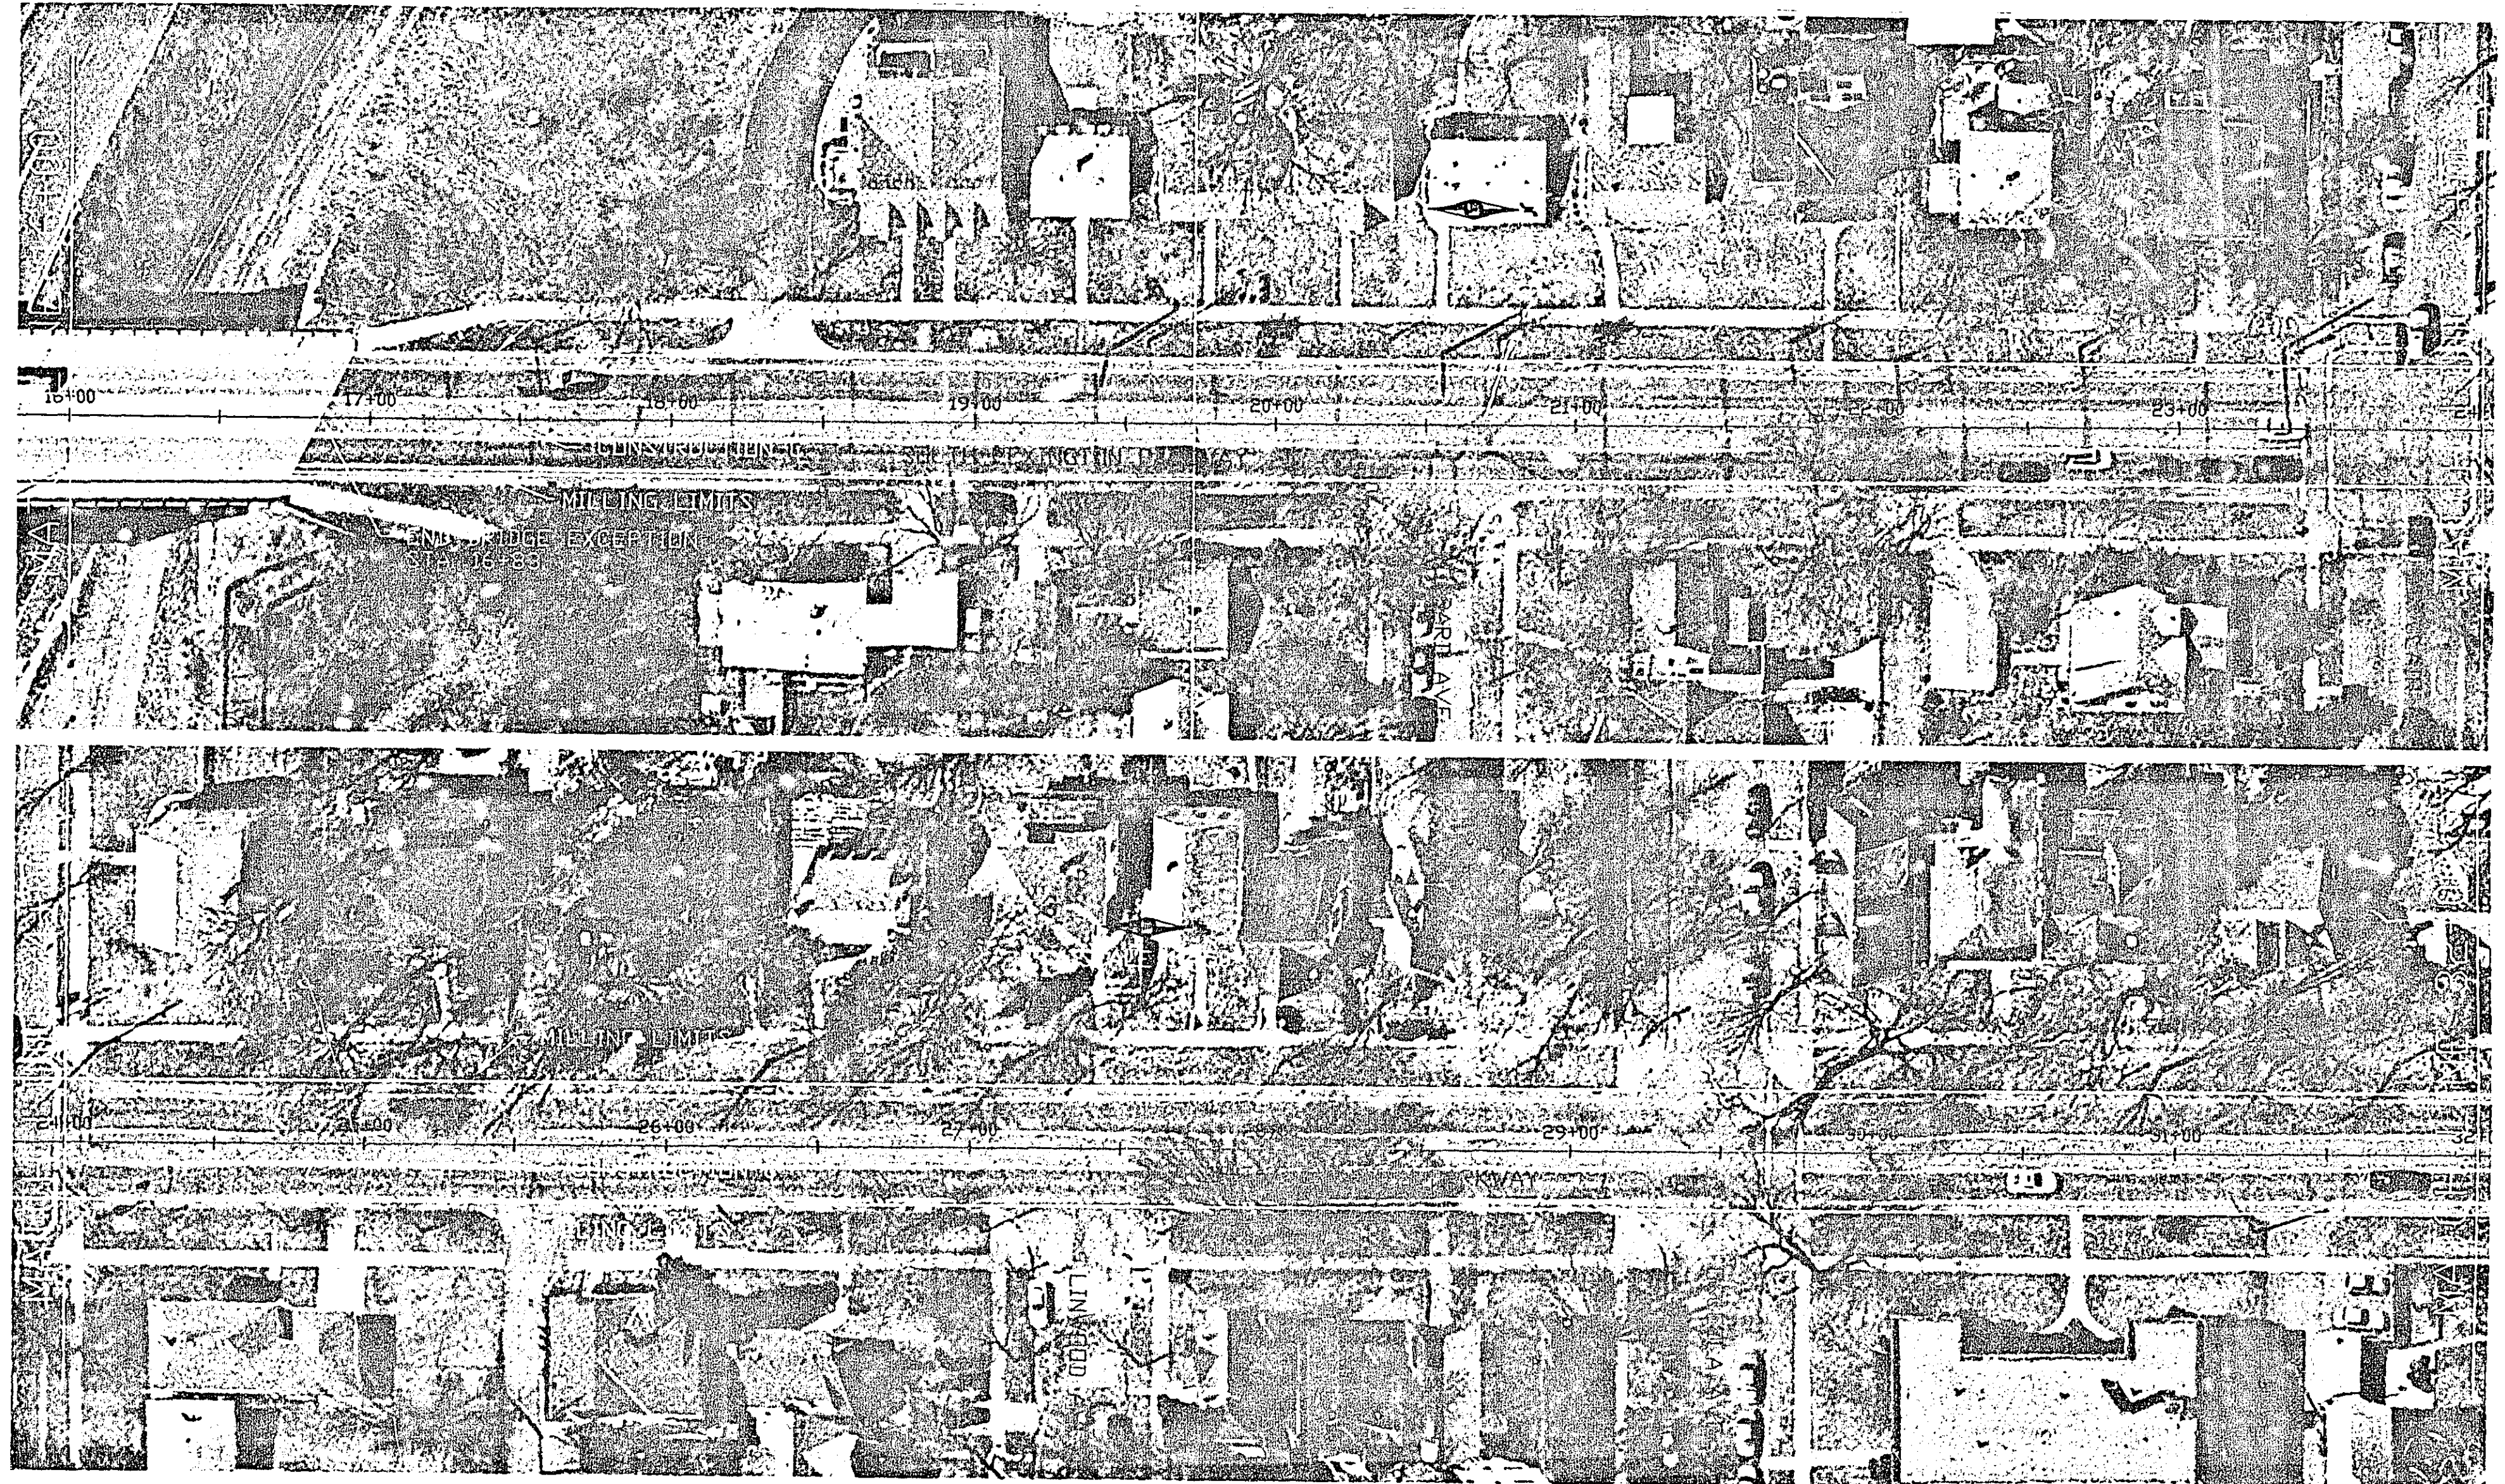

NO. REV. DATE BY:	DESCRIPTION	I HEREBY CERTIFY THAT THIS PLAN WAS PREPARED BY ME OR UNDER MY DIRECT SUPERVISION AND THAT I AM A DULY LICENSED PROFESSIONAL ENGINEER UNDER THE LAWS OF THE STATE OF MINNESOTA.	S.A.P. 62-651-46		ROADWAY PLAN 28-252
		SIGNED: <u>Rachy Jankovic</u>	County Proj. P-3074		
		DATE: <u>2/18/07</u>	DATE: <u>7/26/07</u>		

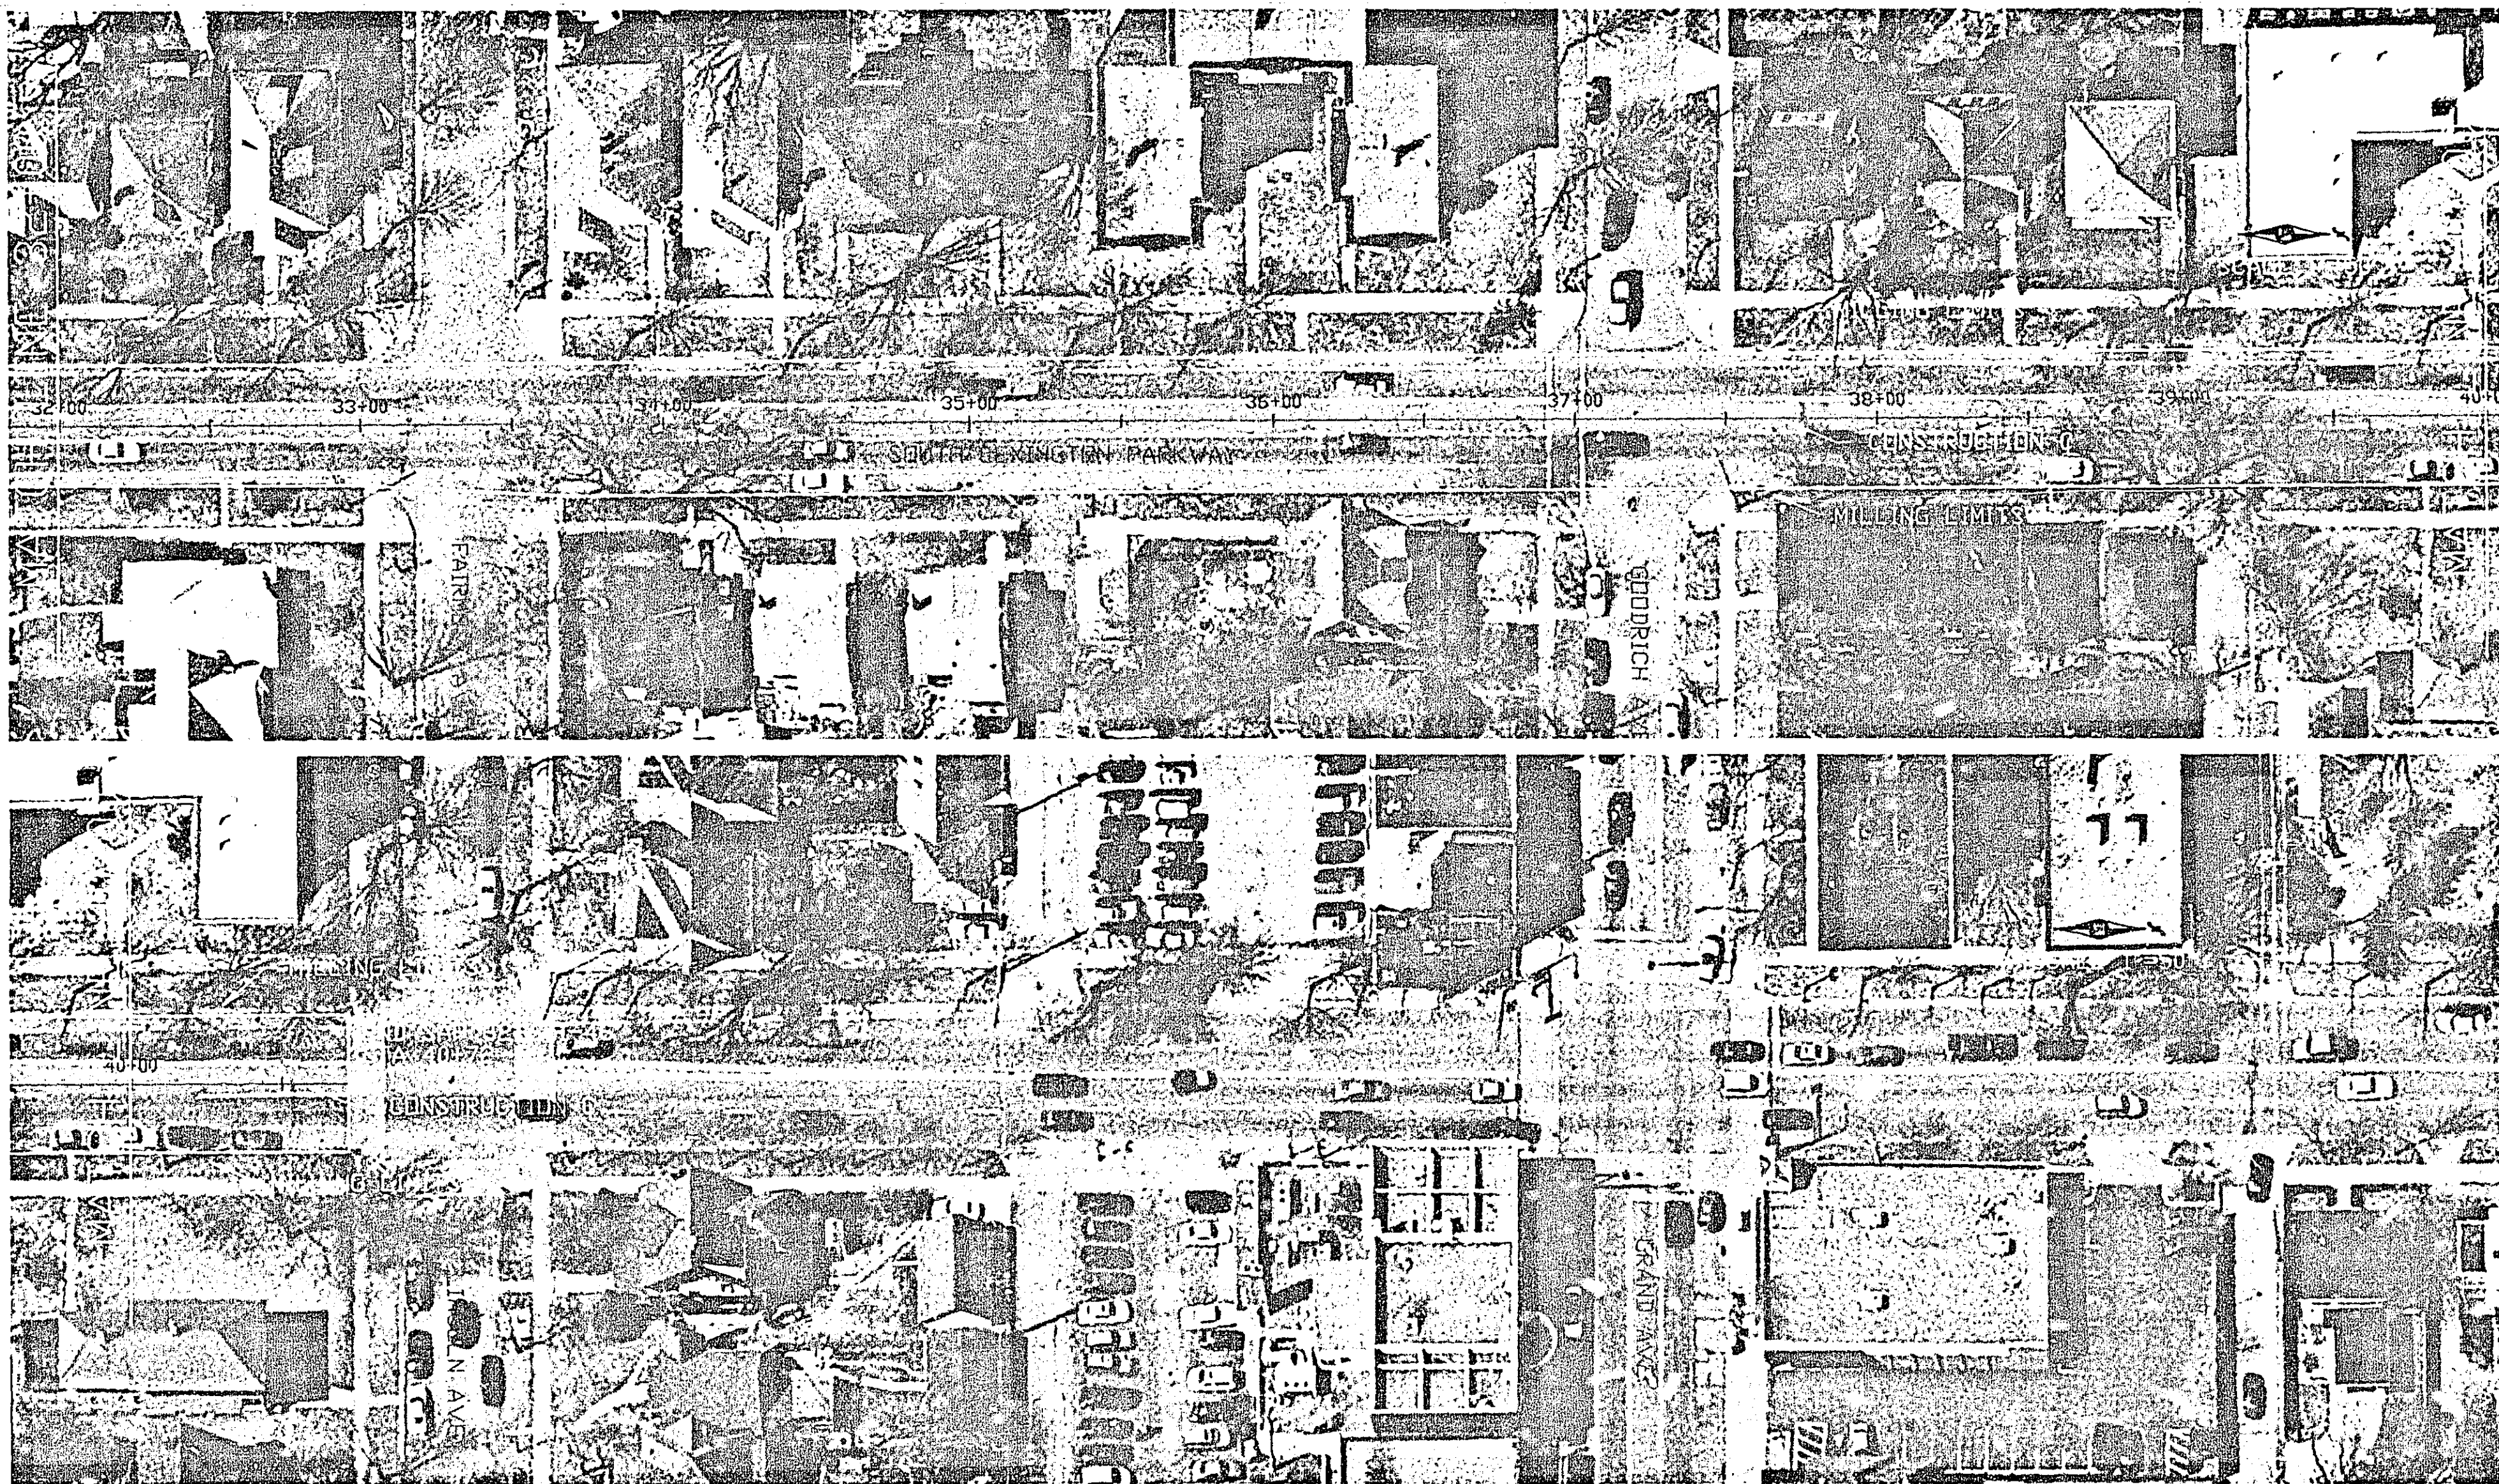

NO. REV. DATE BY:	DESCRIPTION	I HEREBY CERTIFY THAT THIS PLAN WAS PREPARED BY ME OR UNDER MY DIRECT SUPERVISION AND THAT I AM A DULY LICENSED PROFESSIONAL ENGINEER UNDER THE LAWS OF THE STATE OF MINNESOTA.	S.A.P. 62-651-46		ROADWAY PLAN 28-252
		SIGNED: <u>Rachy Jankovic</u>	County Proj. P-3074		
		DATE: <u>2/18/07</u>	DATE: <u>7/26/07</u>		