



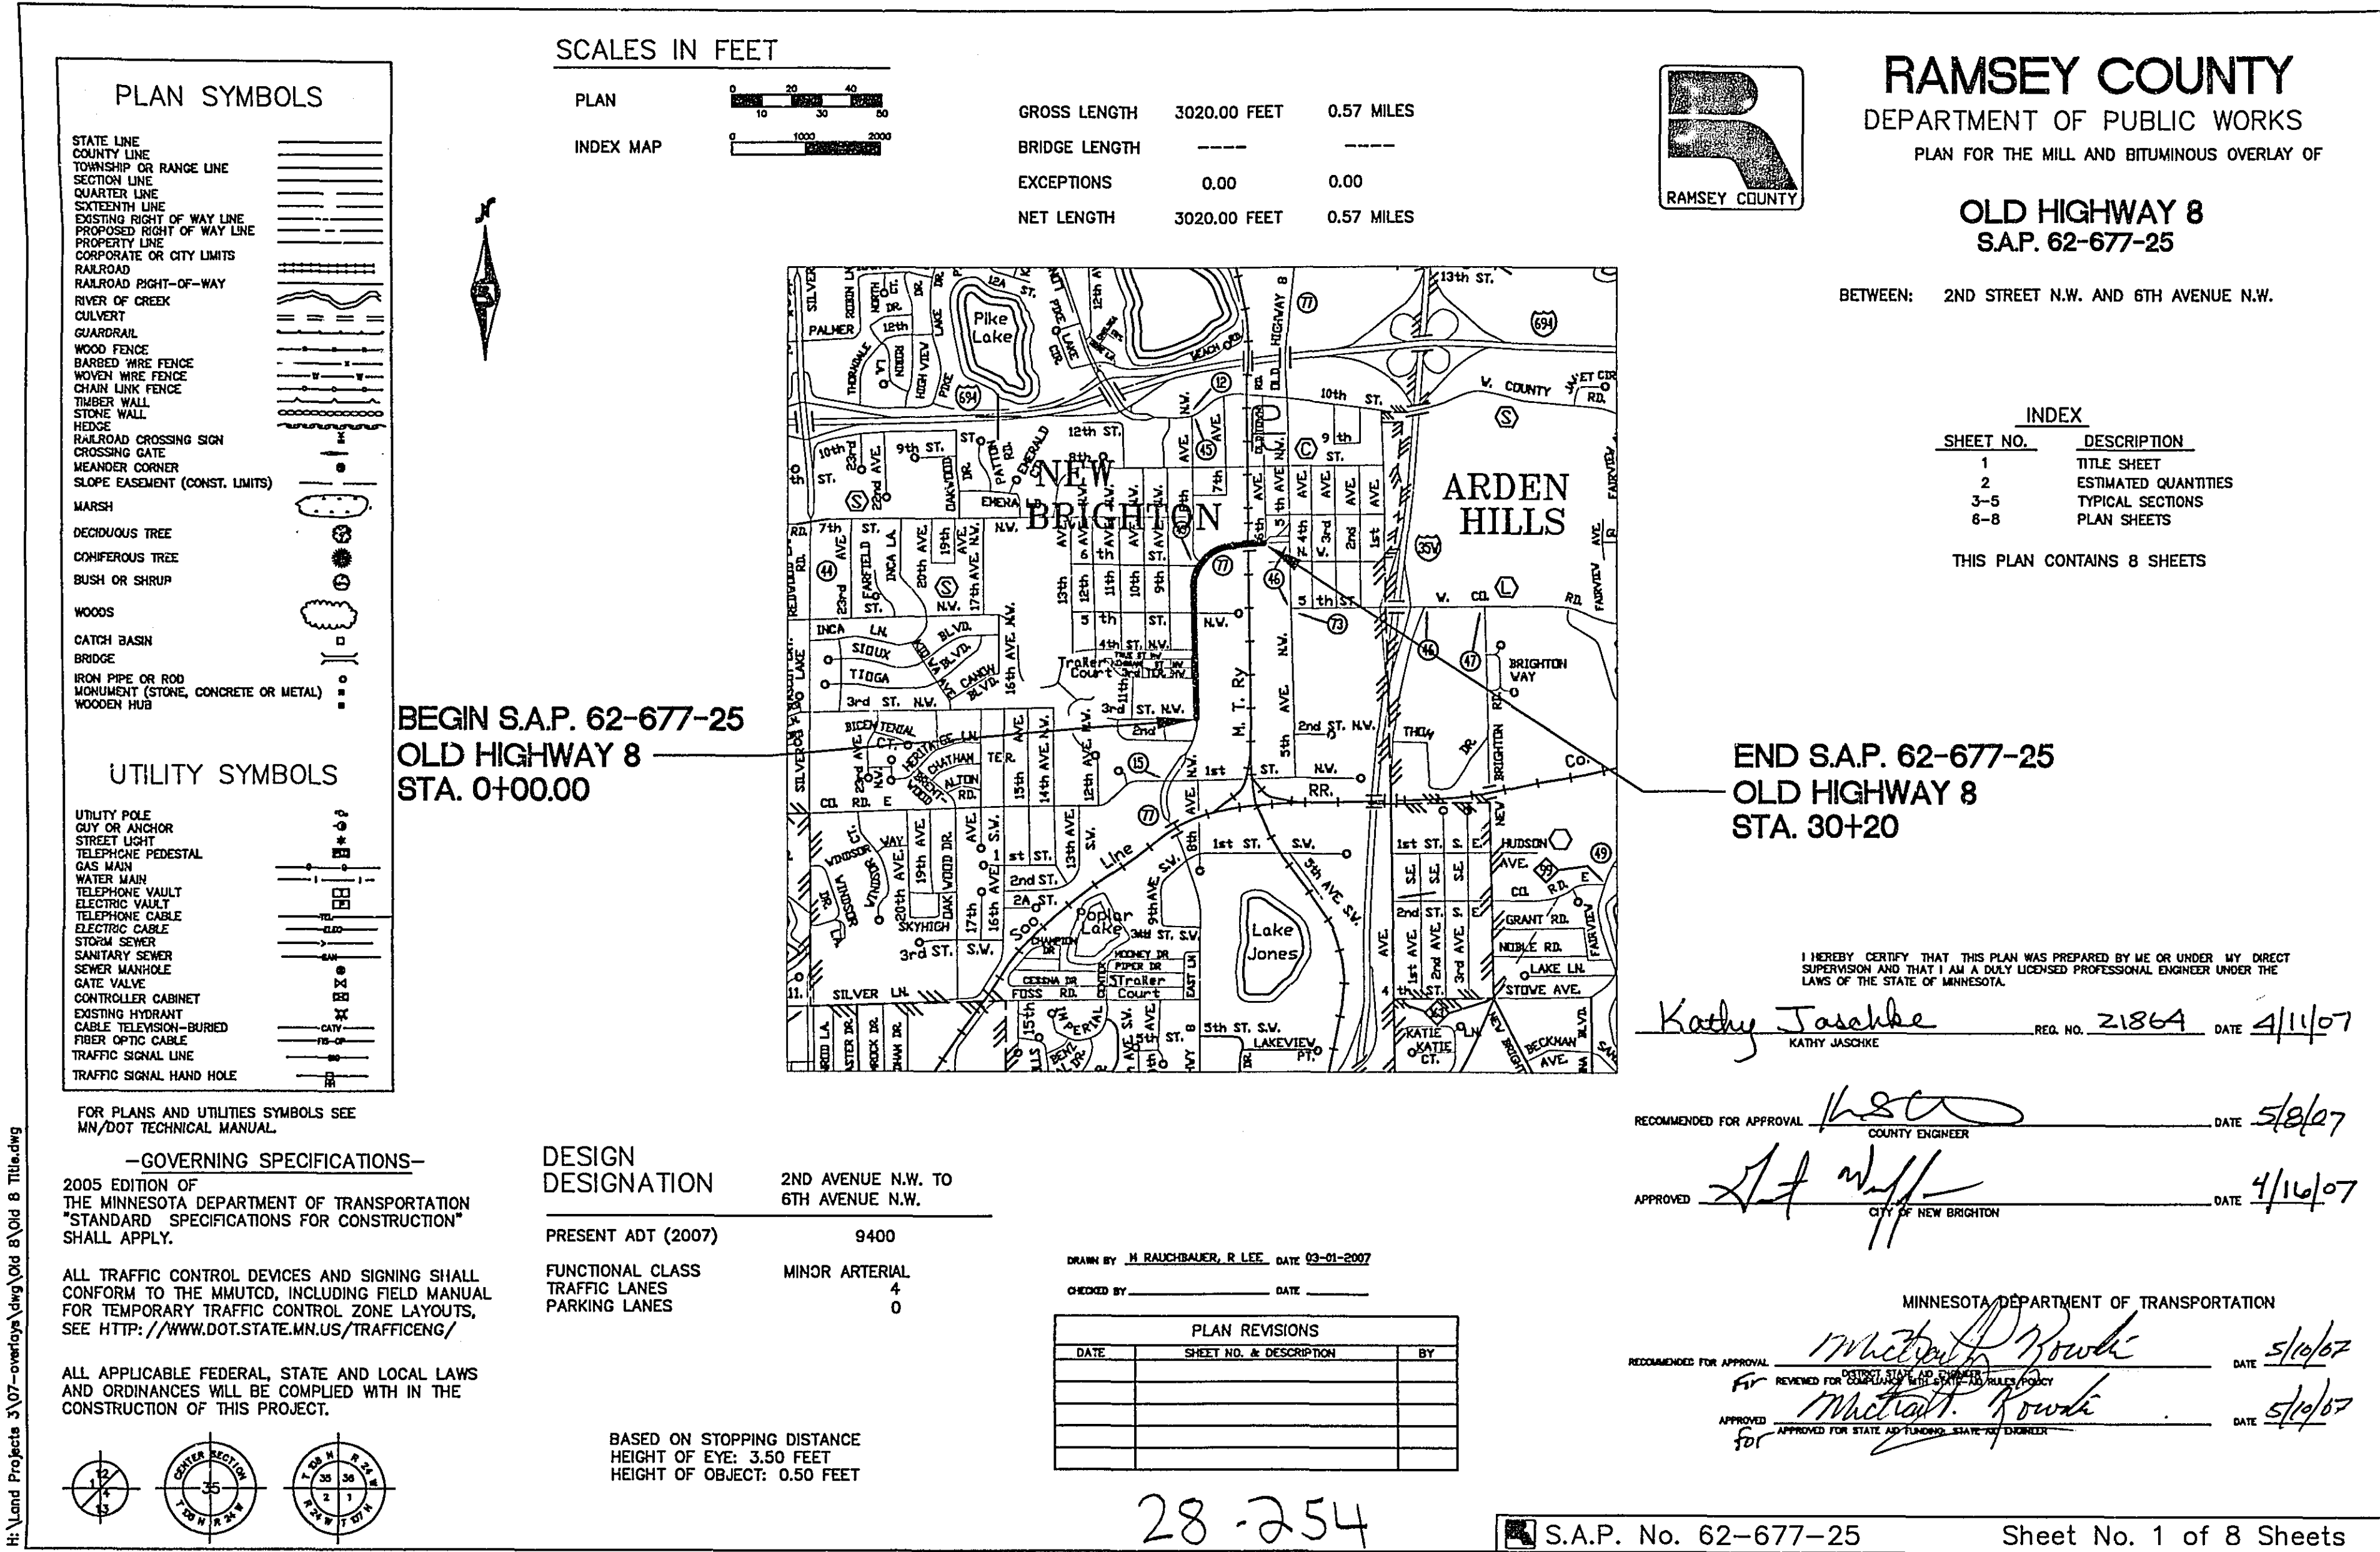

TYPICAL SECTION OLD HIGHWAY 8
STA. 18+50 TO STA.26+00

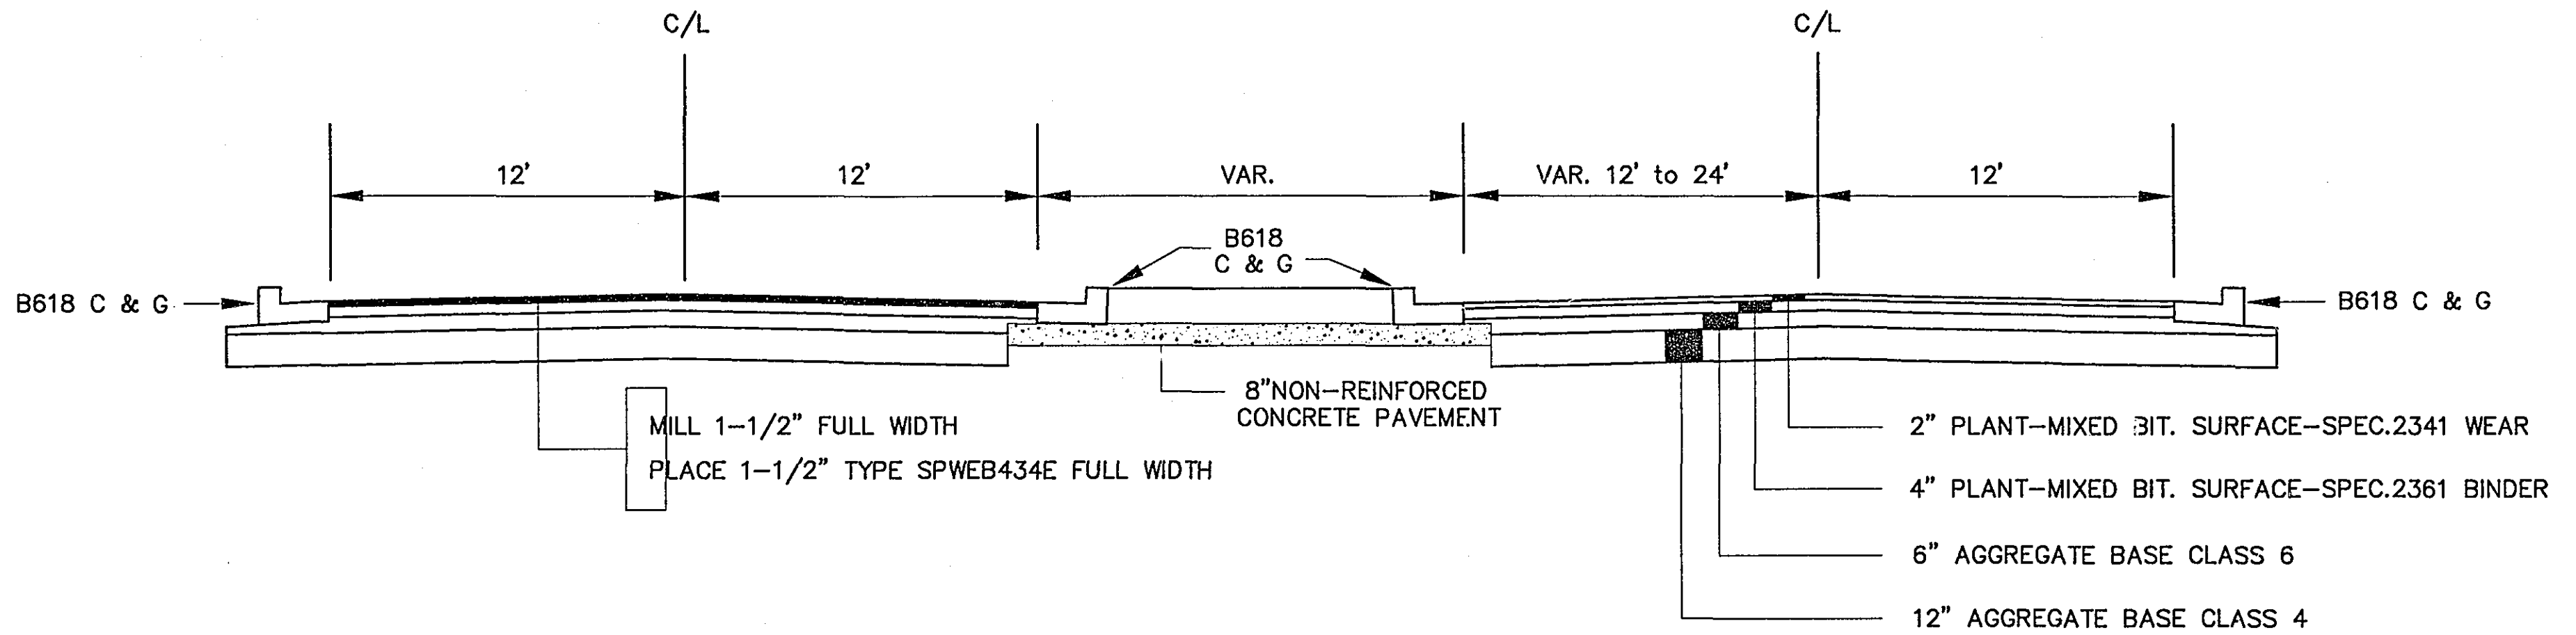

I HEREBY CERTIFY THAT THIS PLAN WAS
PREPARED BY ME OR UNDER MY DIRECT
SUPERVISION AND THAT I AM A DULY
LICENSED PROFESSIONAL ENGINEER UNDER
LAWS OF THE STATE OF MINNESOTA.

Kathy Jaschke

REG. NO. 21864 DATE 4/11/07


S.A.P. 62-677-25

28-254

OLD HIGHWAY 8

Sheet No. 4 of 8 Sheets

TYPICAL SECTION OLD HIGHWAY 8
STA. 26+00 TO STA. 30+20

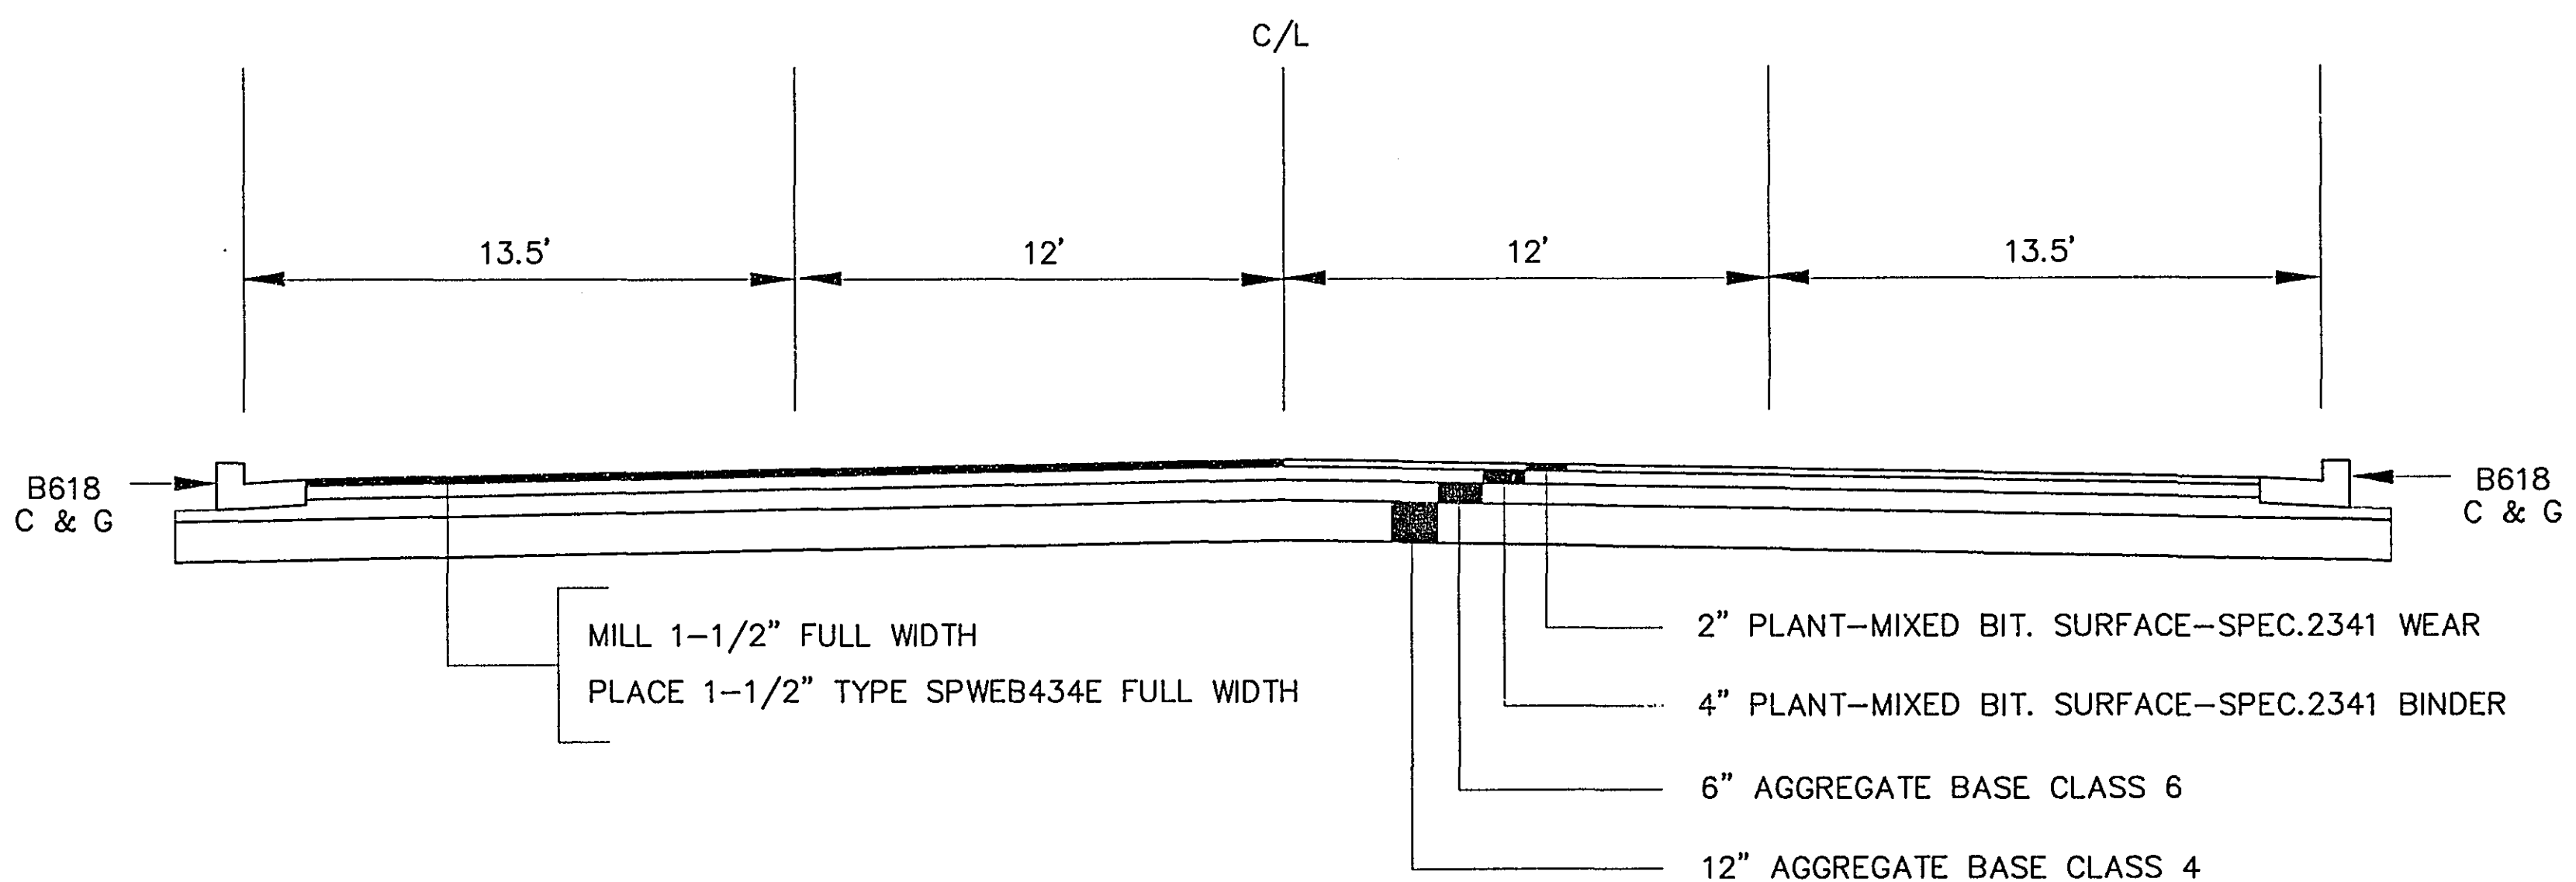

I HEREBY CERTIFY THAT THIS PLAN WAS
PREPARED BY ME OR UNDER MY DIRECT
SUPERVISION AND THAT I AM A DULY
LICENSED PROFESSIONAL ENGINEER UNDER
LAWS OF THE STATE OF MINNESOTA.

Kathy Jaschke


REG. NO. 21864 DATE 4/11/07


S.A.P. 62-677-25


28-254

OLD HIGHWAY 8

Sheet No. 5 of 8 Sheets

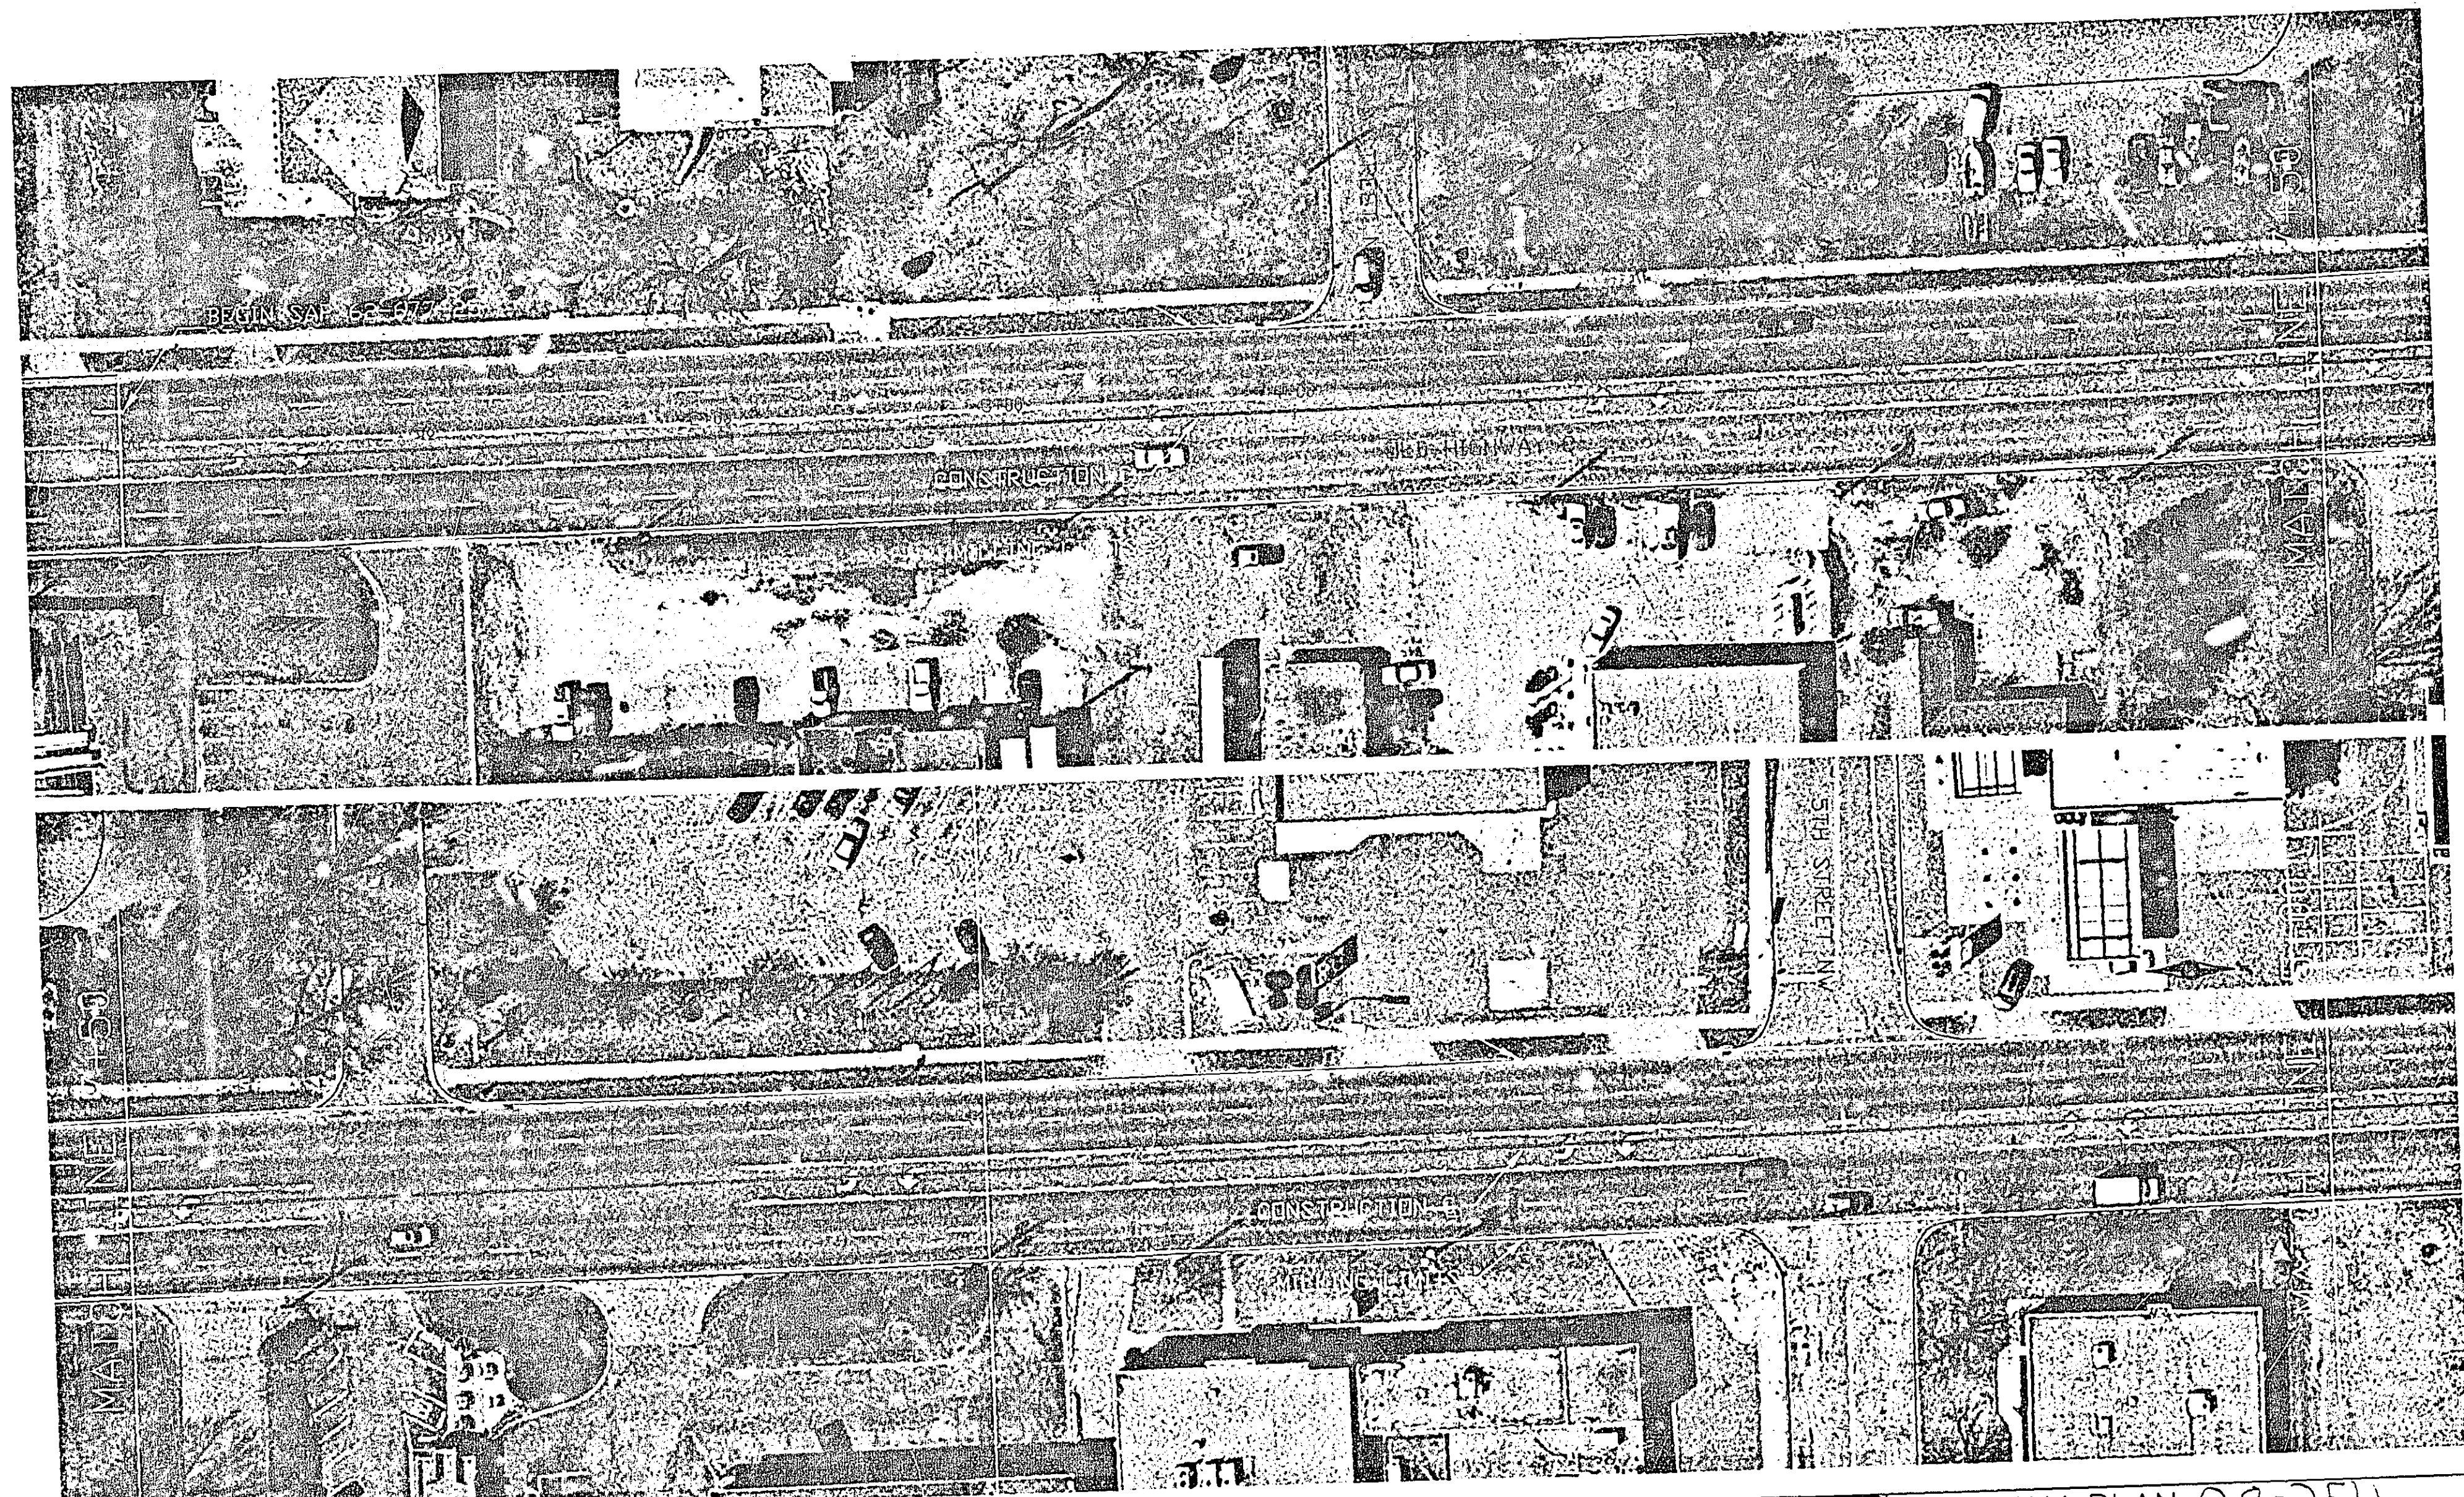


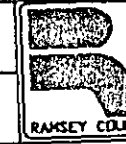NO. REV. DATE BY:	DESCRIPTION	I HEREBY CERTIFY THAT THIS PLAN WAS PREPARED BY ME OR UNDER MY DIRECT SUPERVISION AND THAT I AM A DULY LICENSED PROFESSIONAL ENGINEER UNDER THE LAWS OF THE STATE OF MINNESOTA. SIGNED: <i>Kathy Seachuck</i> DATE: <i>2/18/07</i> DATE: <i>4/11/07</i>	S.A.P. 62-677-25 County Proj. P-3238	 ROADWAY PLAN <i>28-254</i> Sheet No. 6 of 8 Sheets
OLD HIGHWAY 8 3rd St. NW to 6th Ave.				

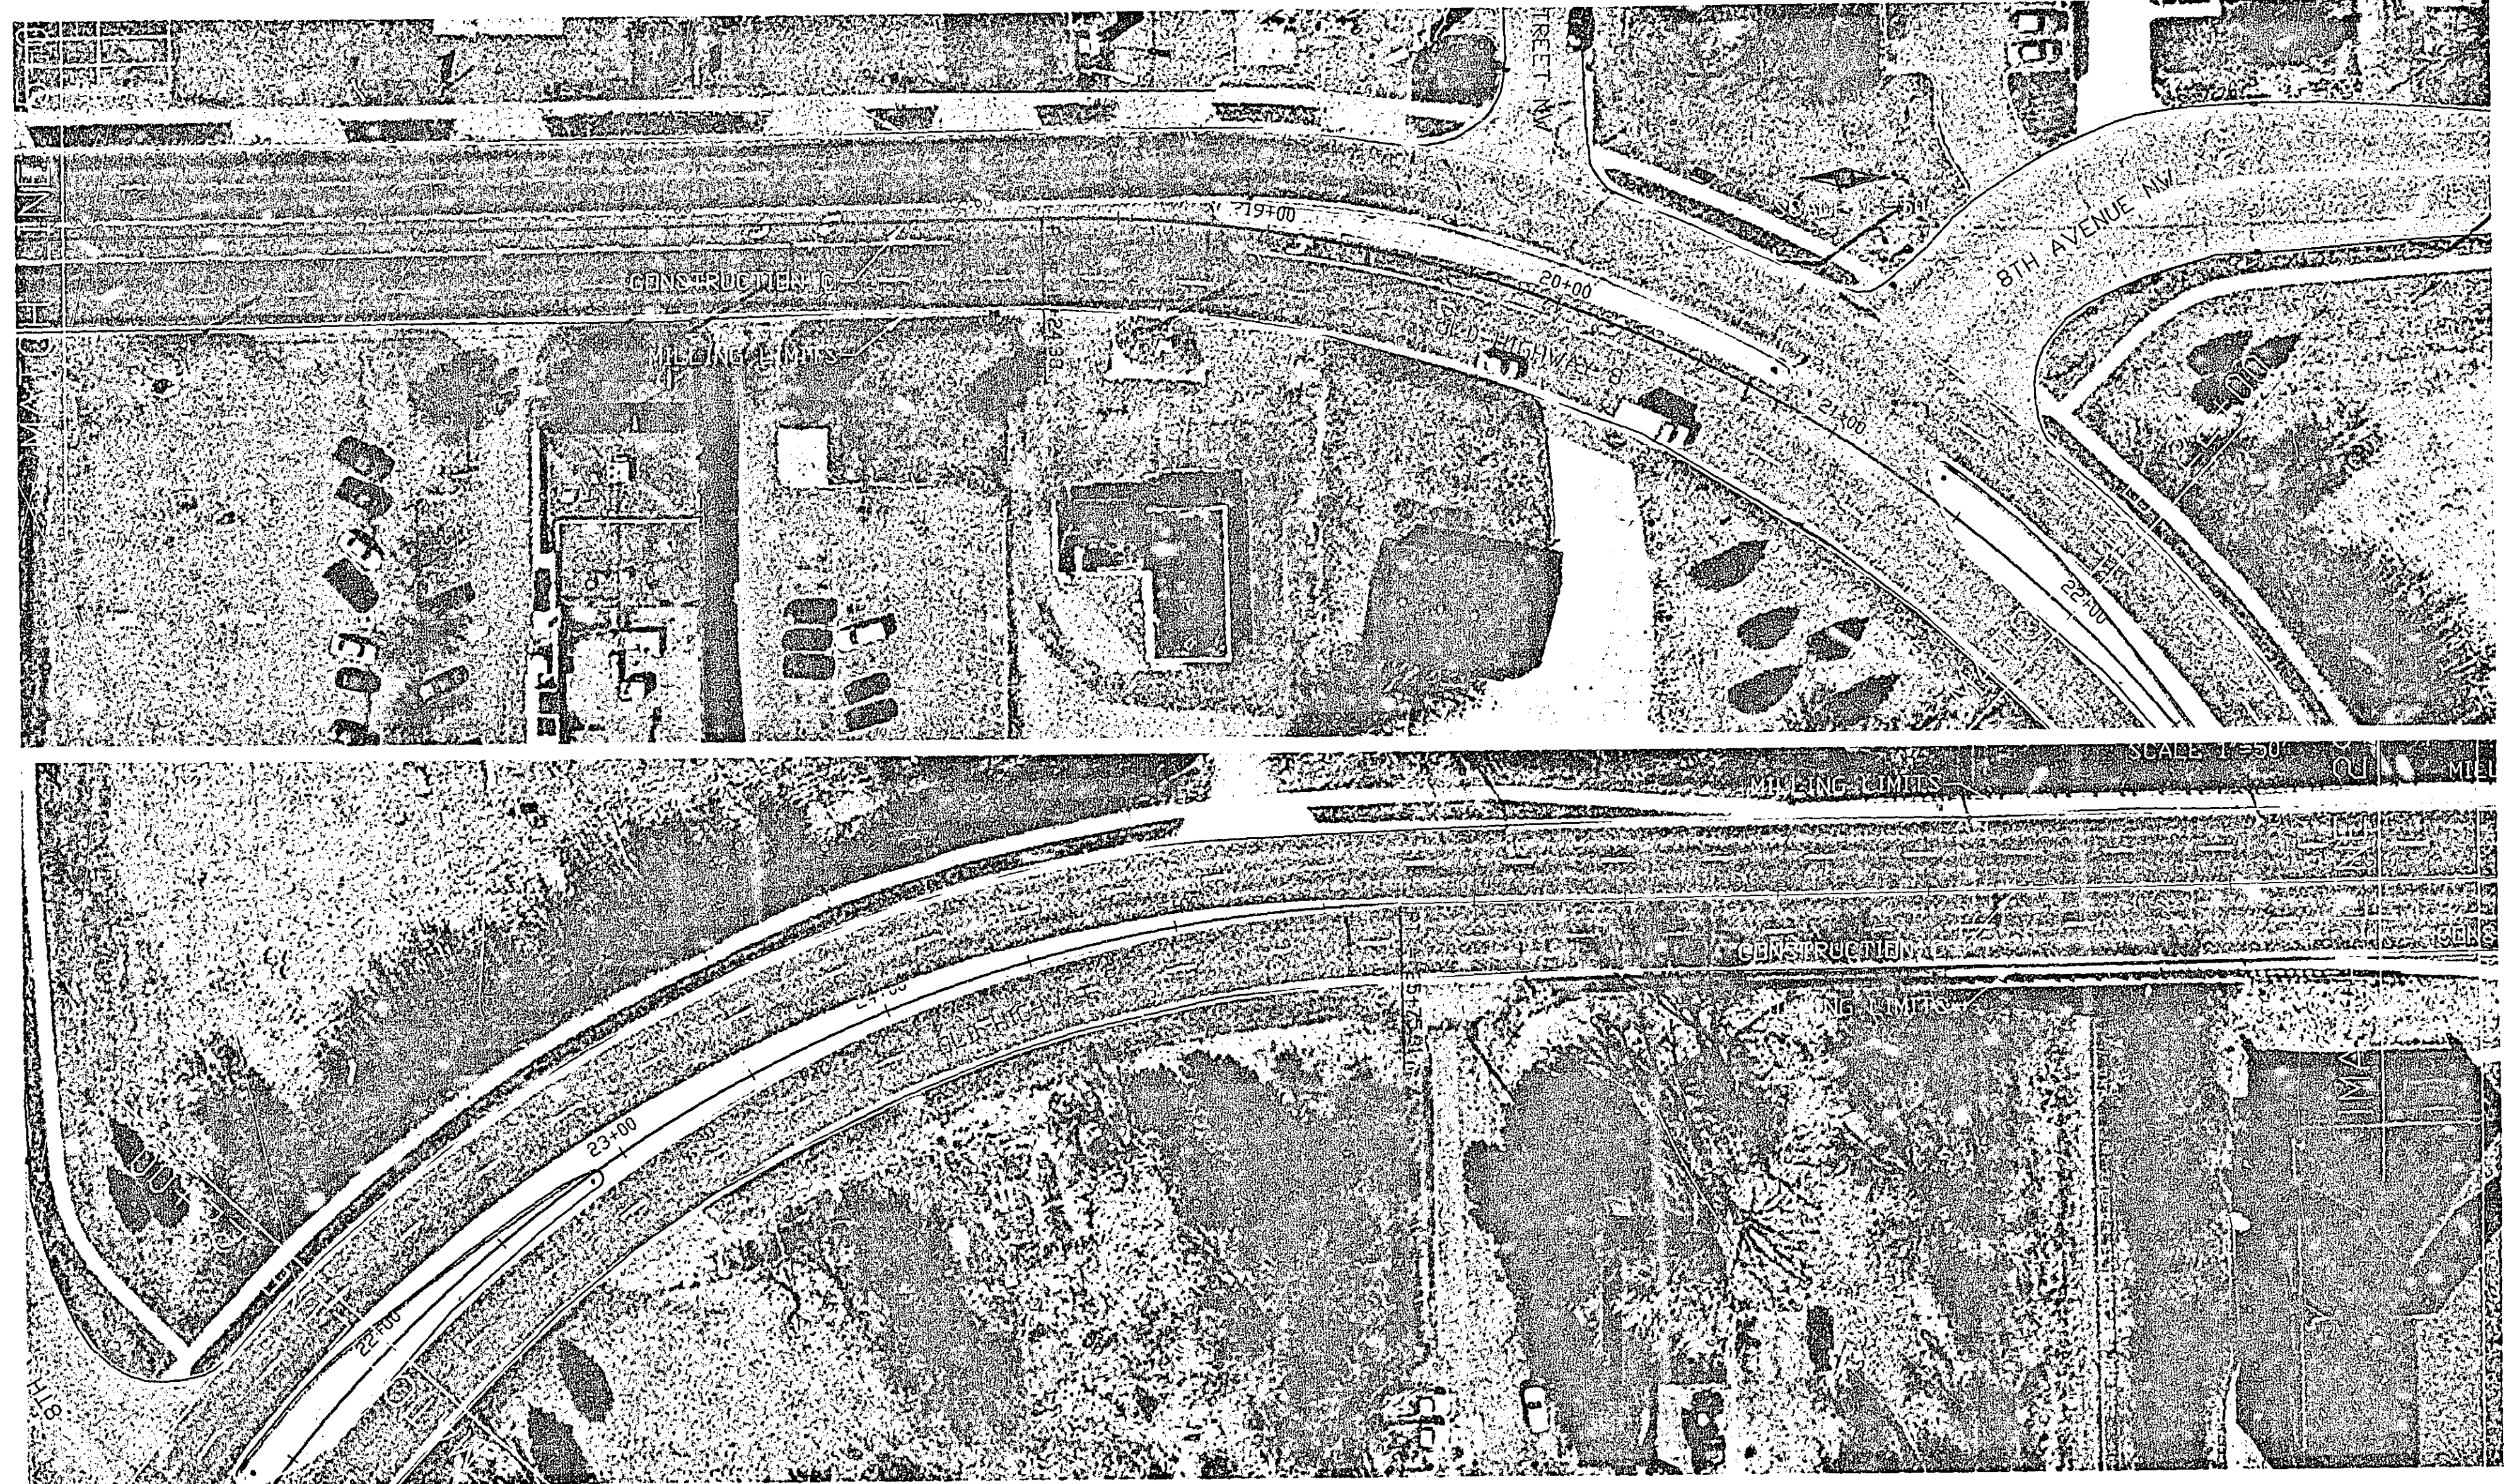

NO. REV. DATE BY:	DESCRIPTION	I HEREBY CERTIFY THAT THIS PLAN WAS PREPARED BY ME OR UNDER MY DIRECT SUPERVISION AND THAT I AM A DULY LICENSED PROFESSIONAL ENGINEER UNDER THE LAWS OF THE STATE OF MINNESOTA. SIGNED: <i>Kathy Seachuck</i> DATE: <i>2/18/07</i> DATE: <i>4/11/07</i>	S.A.P. 62-677-25 County Proj. P-3238	 ROADWAY PLAN <i>28-254</i> Sheet No. 7 of 8 Sheets
OLD HIGHWAY 8 3rd St. NW to 6th Ave.				

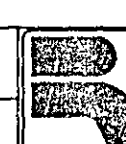

NO. REV. DATE BY:	DESCRIPTION	I HEREBY CERTIFY THAT THIS PLAN WAS PREPARED BY ME OR UNDER MY DIRECT SUPERVISION AND THAT I AM A DULY LICENSED PROFESSIONAL ENGINEER UNDER THE LAWS OF THE STATE OF MINNESOTA. SIGNED: <i>Kathy Seachuck</i> DATE: <i>2/18/07</i> DATE: <i>4/11/07</i>	S.A.P. 62-677-25 County Proj. P-3238	 ROADWAY PLAN <i>28-254</i> Sheet No. 8 of 8 Sheets
OLD HIGHWAY 8 3rd St. NW to 6th Ave.				