



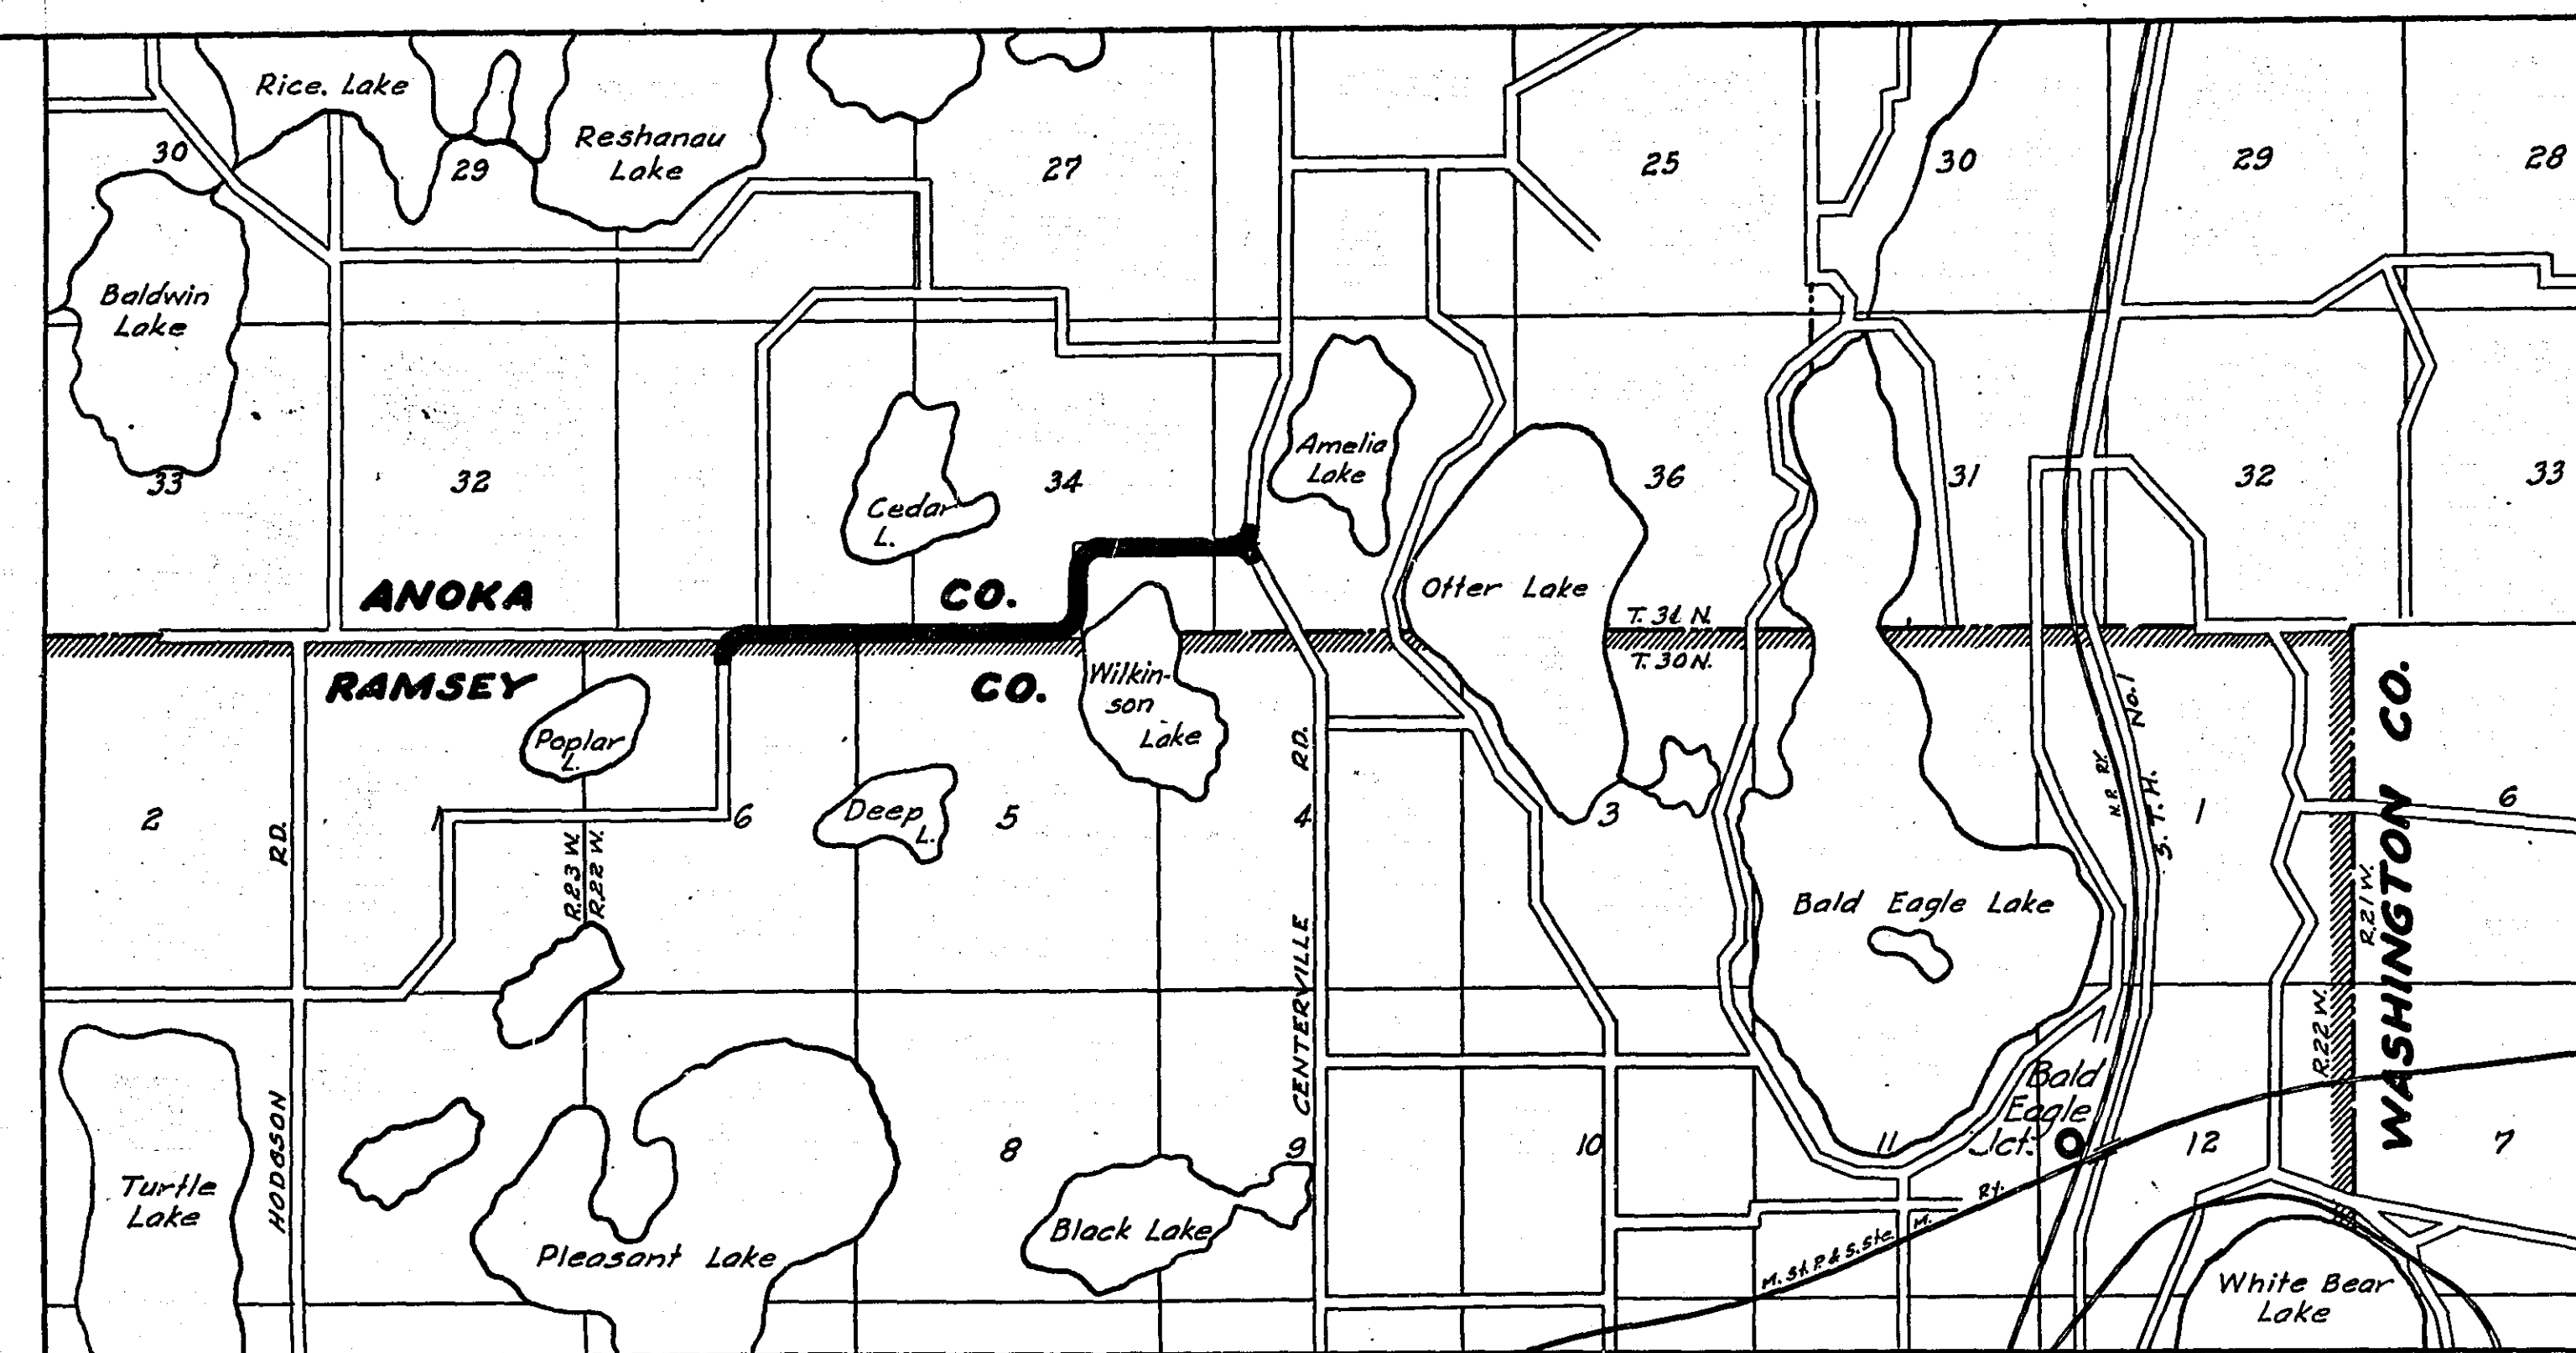

OFFICE OF COUNTY ENGINEER
 RAMSEY CO., MINN.
RIGHT-OF-WAY MAP
 OF
NORTH COUNTY LINE ROAD
 FROM TURTLE LAKE RD TO CENTERVILLE RD.
RAMSEY COUNTY PROJ. 28-63

RIGHT - OF - WAY RECORD												
PARCEL NO.	OWNER	STA. TO STA.		DESCRIPTION			KIND OF INSTRUMENT	DATE OF INST.	ACRES OF ROW	AMOUNTS	REMARKS	
				TRACT	SEC.	TWP. RGE.						
1	S.E.L.B.C. of N. Oaks Cemetery										Not affected	
2	C.G. Asplund	2+91	16+02	S-E 1/4 of S-W 1/4	33	31	22				"	
3	A.G. Asplund	16+02	29+19	S-W 1/4 of S-E 1/4	33	31	22				"	
4	Louis Klimstra	29+19	54+43	S-E 1/4 of S-E 1/4 of S-W 1/4	33	31	22				"	
5	Alfred Gustafson	54+43	105+82	S-E 1/4 of S-W 1/4 of S-E 1/4	34	31	22	Easement	2-11-28	0.72	1 00	
6	E.V. & K.F. Gustafson	80+82	93+71	N-W 1/4 of S-E 1/4	34	31	22				Not affected	
7	Thomas R. Dufresne	93+71	105+82	N-E 1/4 of S-E 1/4	34	31	22	Easement	2-10-28	0.06	18 00	
8	Albert A. Hughes	105+82	112+04	S-W 1/4	35	31	22	"	2-10-28	0.16	80 00	
9	J. Stromberg			N-E 1/4 of N-W 1/4	6	30	22				Not affected	
10	J. Nord	2+91	14+83	N-W 1/4 of N-E 1/4	6	30	22	Easement	2-15-28	0.40	150 00	
11	A. Nord	14+83	28+01	N-E 1/4 of N-E 1/4	6	30	22				Not affected	
12	Louis W. Hill	28+01	68+78	All of Section	5	30	22				"	
13												
								</				

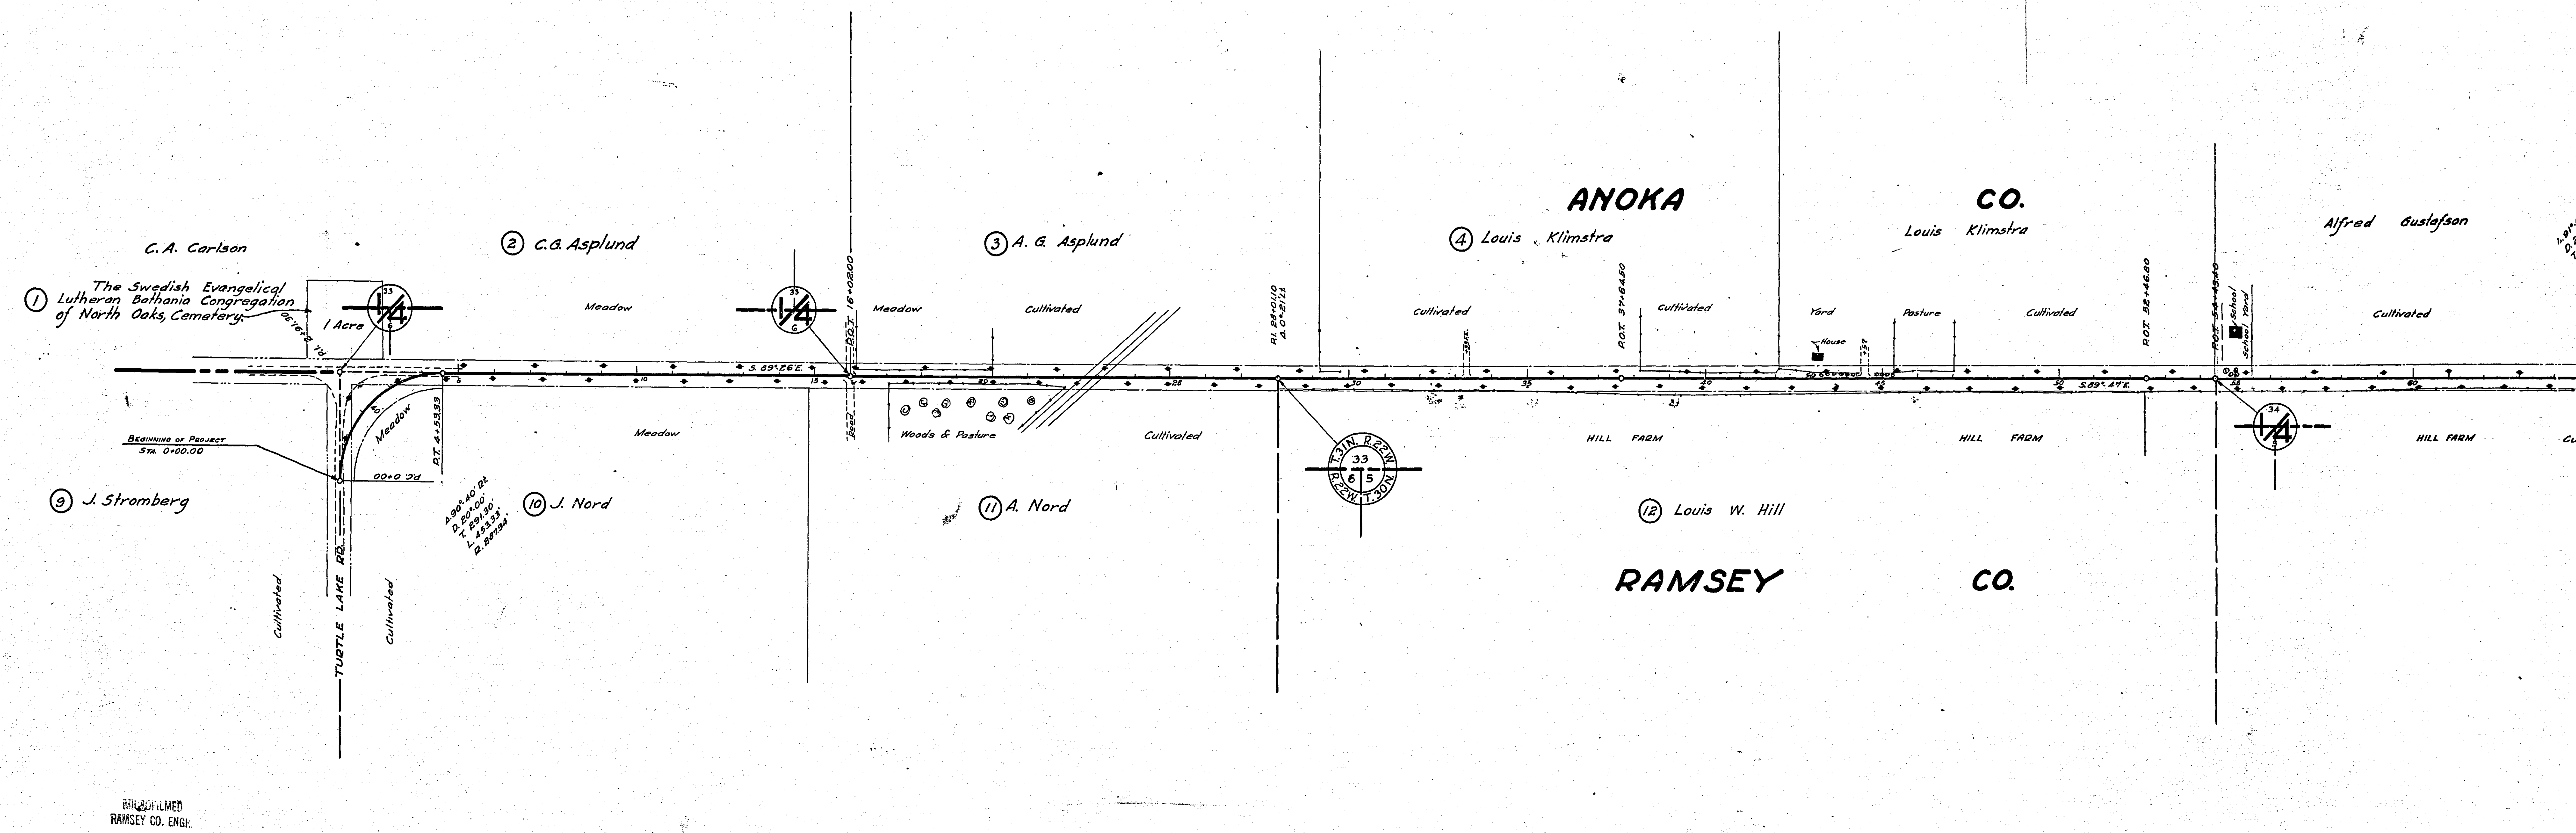


PLAN
 28-633
 INDEX

RECORDED
 RAMSEY CO. ENG.

WAY RECORD

DESCRIPTION	SEC	TWP	R	KIND OF INSTRUMENT	DATE OF INST.	ACRES OF ROW	AMOUNTS	REMARKS
								Not affected
S-W 1/4	33	31	22					"
S-E 1/4	33	31	22					"
SW 1/4 of SW 1/4	33	31	22					"
NE 1/4 of SE 1/4	34	31	22	Easement	2-11-28	0.72	1.00	Not affected
E 1/4	34	31	22					"
E 1/4	34	31	22	Easement	2-10-28	0.06	18.00	"
					2-10-28	0.16	80.00	"
N-W 1/4	6	30	22					Not affected
N-E 1/4	6	30	22	Easement	2-15-28	0.40	150.00	"
N-E 1/4	6	30	22					Not affected
Section	5	30	22					"

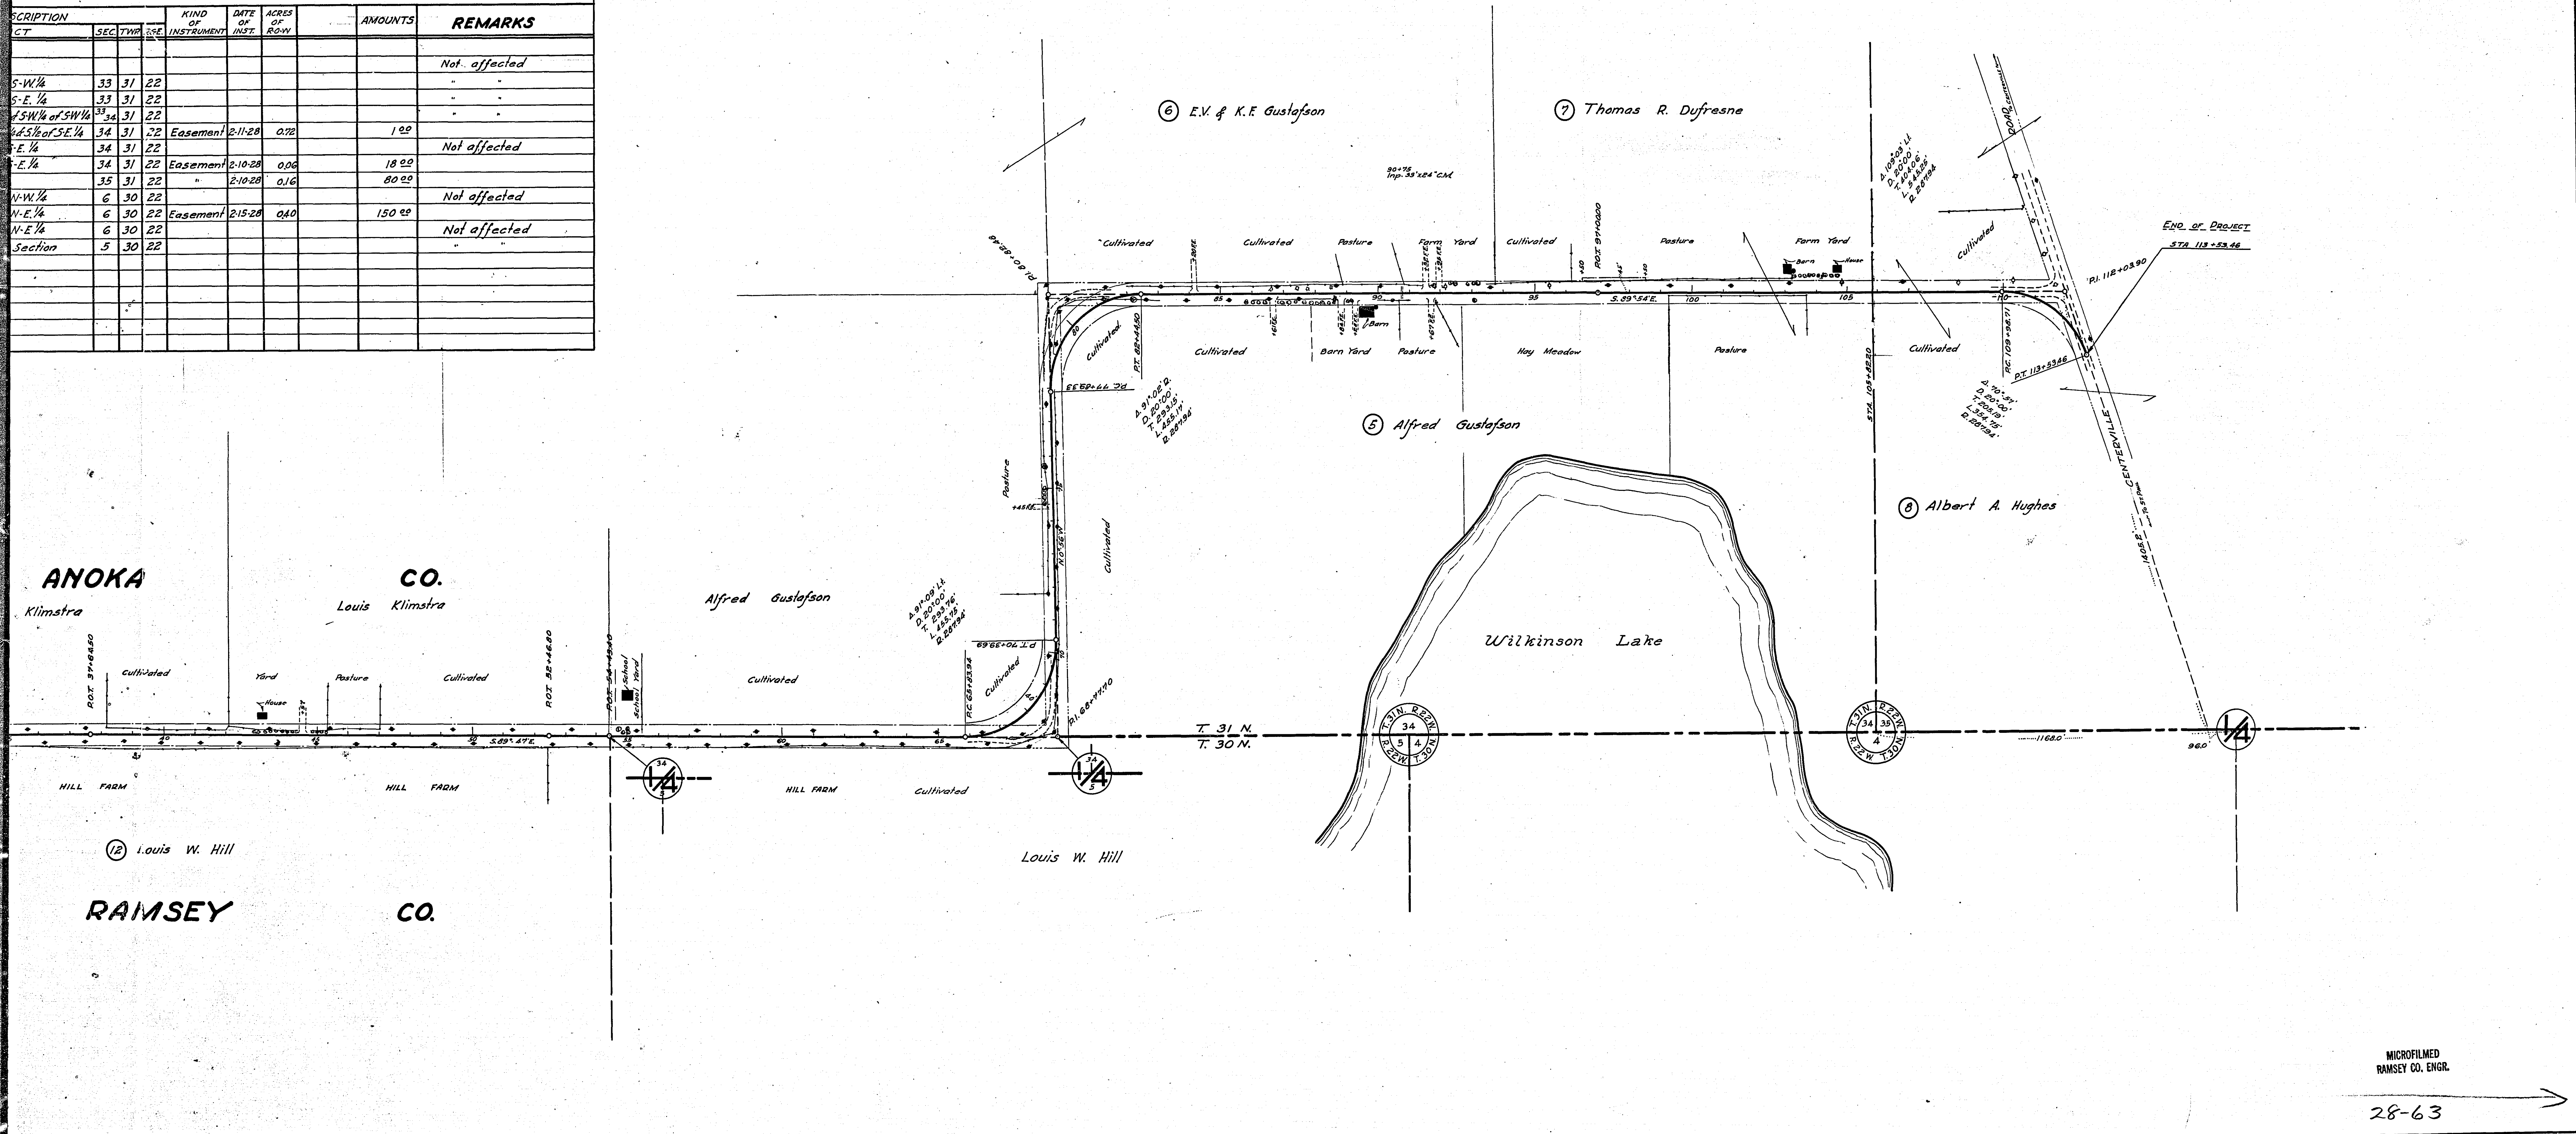



MICROFILMED
RAMSEY CO. ENGR.


28-63

OFFICE OF
 RAMSEY COUNTY ENGINEER
CONSTRUCTION PROFILE
NORTH COUNTY LINE ROAD
 FROM TURTLE LAKE ROAD TO CENTERVILLE ROAD
PROJ. No 28-63

MICROFILMED
 RAMSEY CO. ENGR.

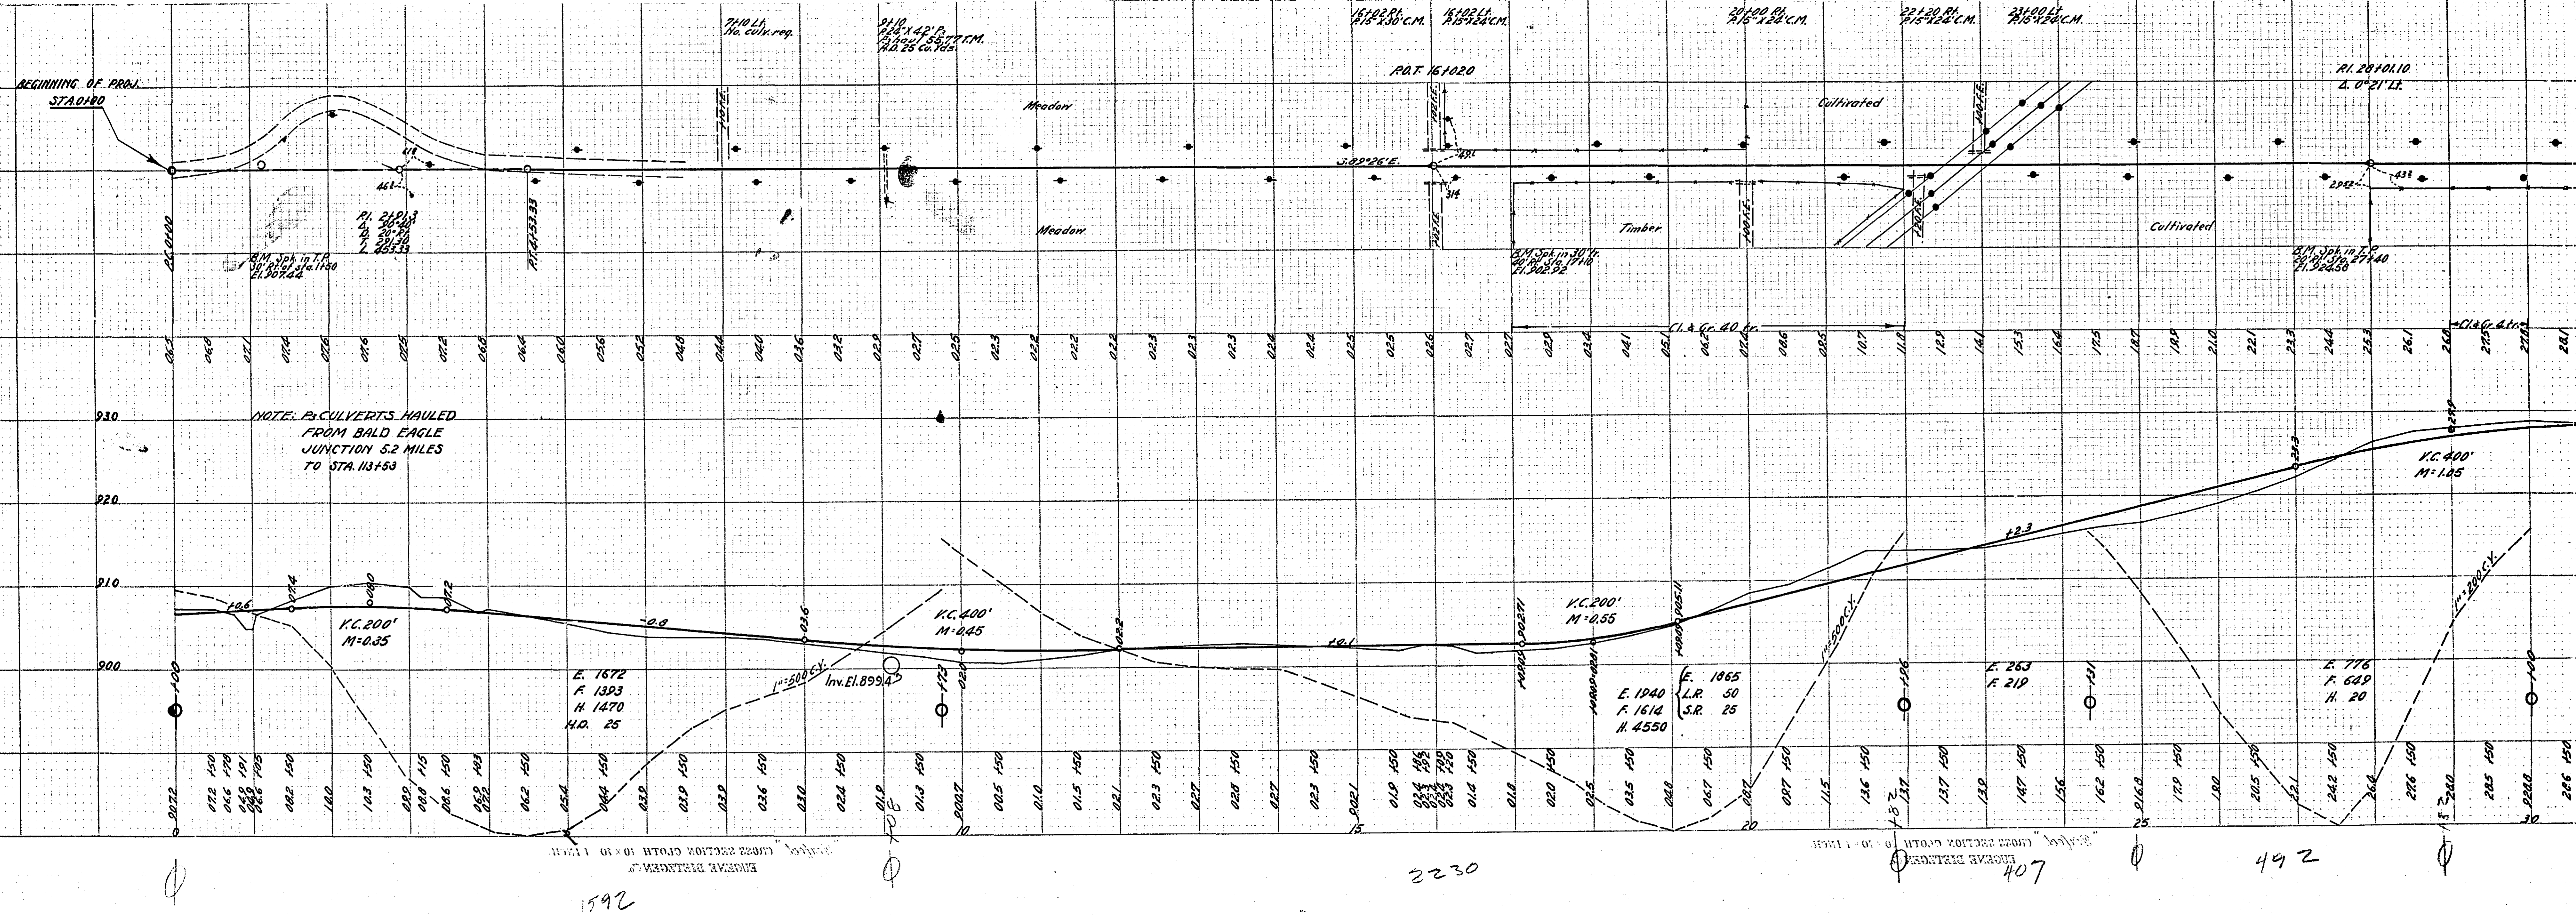

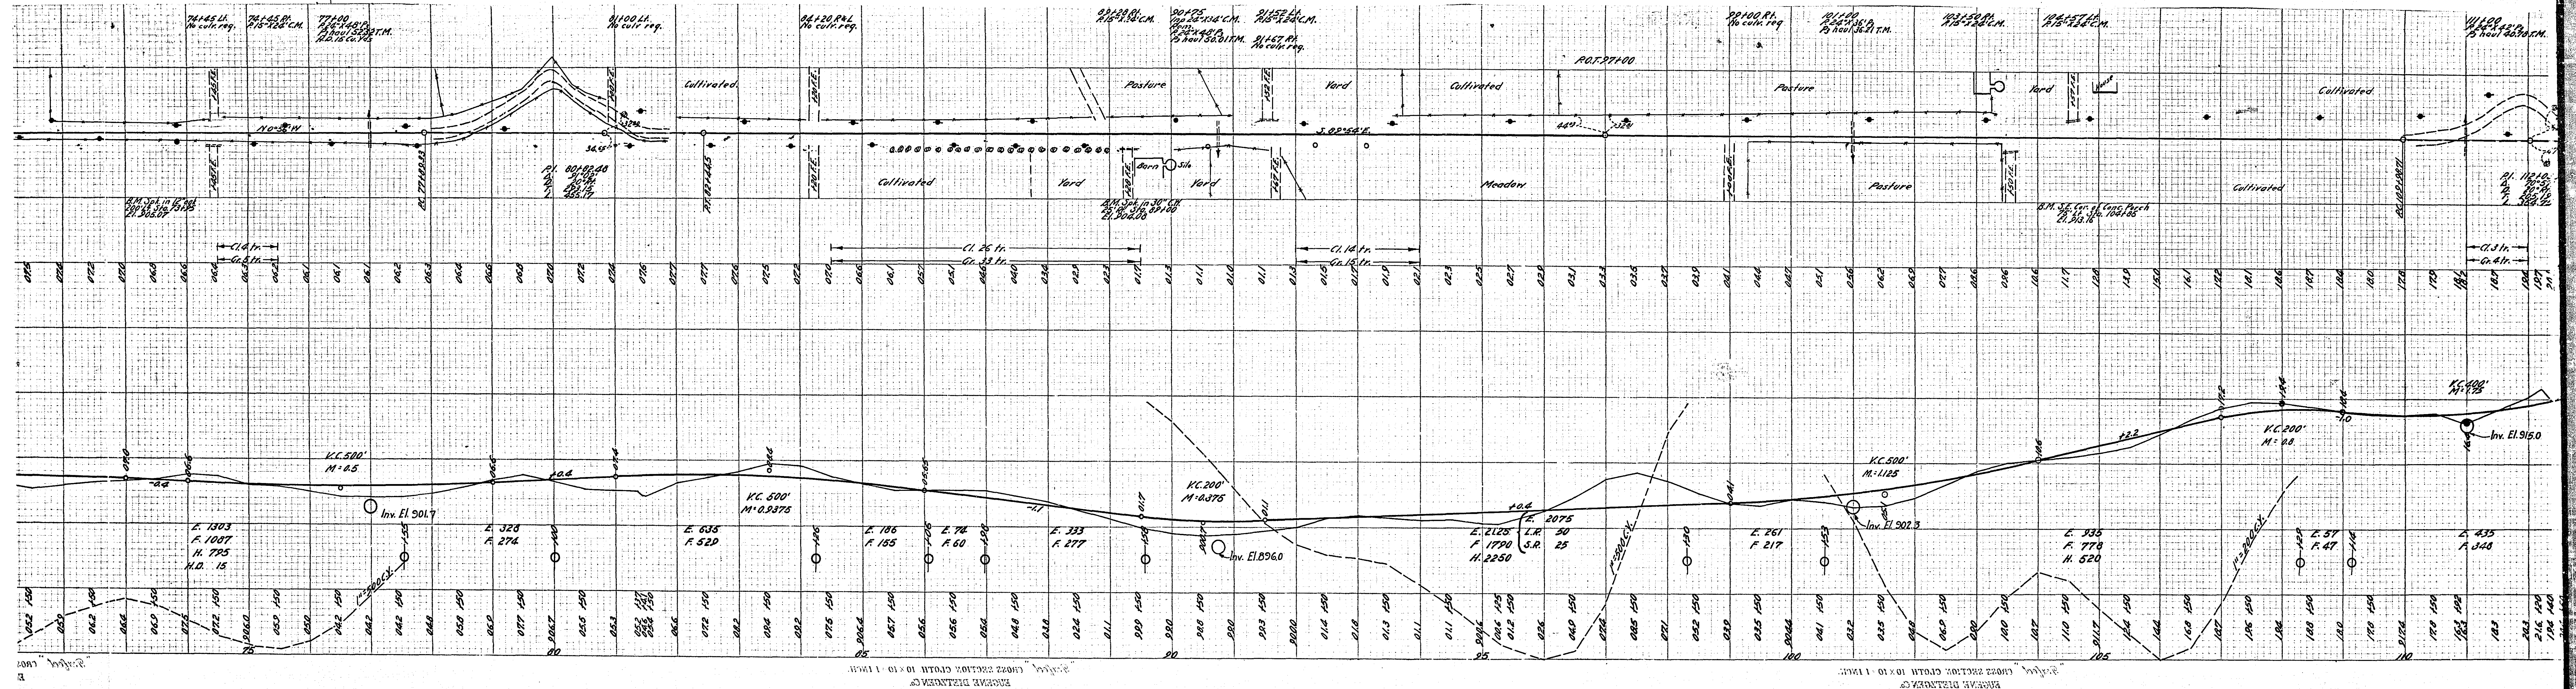

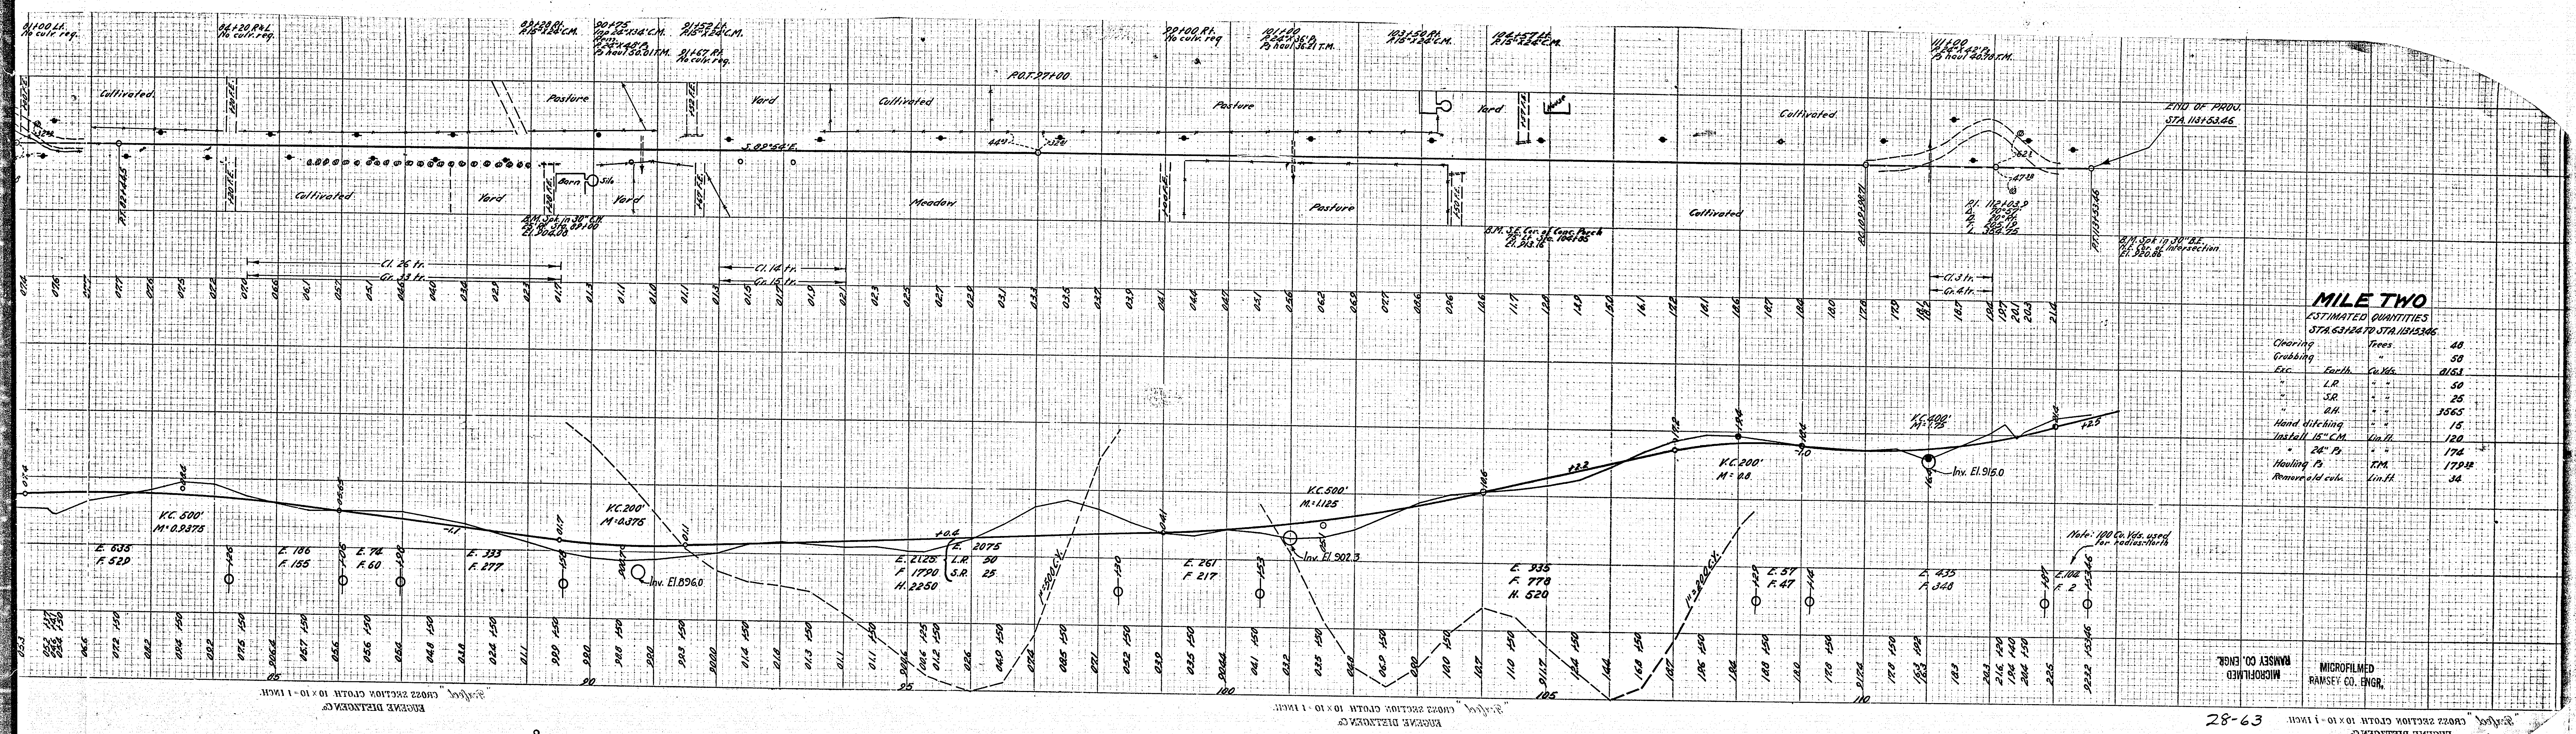

MILE TWO

ESTIMATED QUANTITIES
STA. 63+24 TO STA. 113+34.6

Clearing	Trees	48
Grubbing	"	58
Exc.	Earth	815.3
"	L.R.	50
"	S.R.	25
"	D.H.	3565
Hand ditching	"	15
Install 15" C.M.	Lin. Ft.	120
" 24" P.	"	174
Hauling P.	Y.M.	17932
Remove old cul.	Lin. Ft.	34

MICROFILMED
RAMSEY CO. ENGR.

MICROFILMED
RAMSEY CO. ENGR.

28-63