
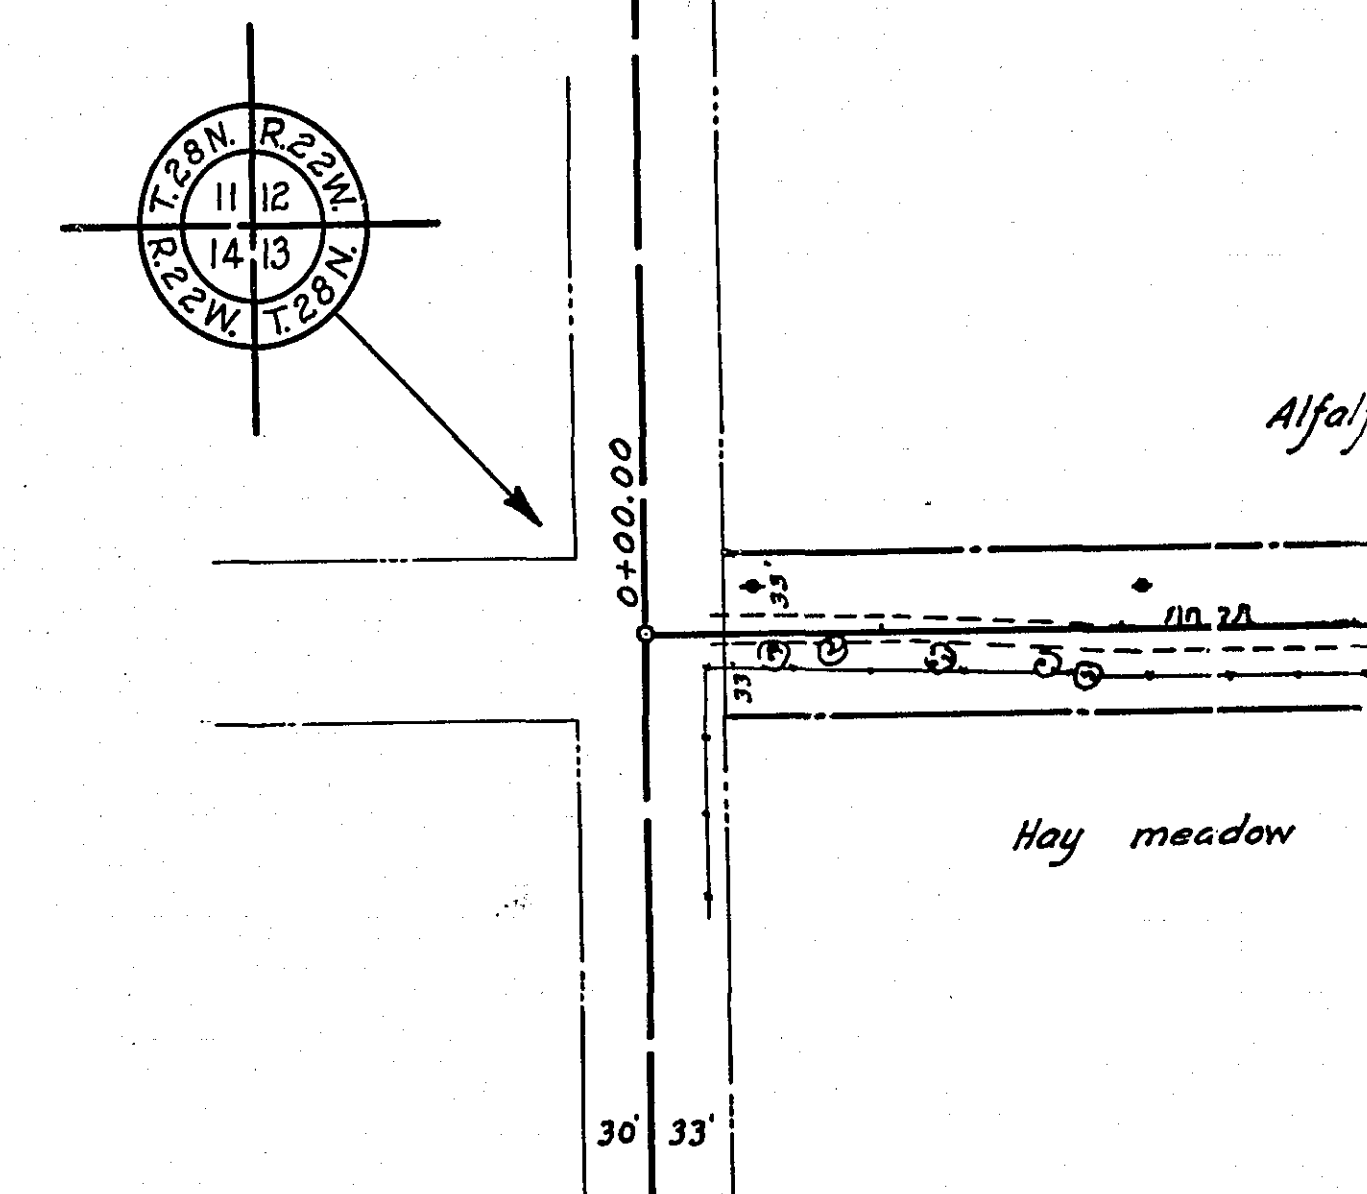


SCALE 1' = 100'


**MICROFILMED
RAMSEY CO. ENGINEERS**

1. 800

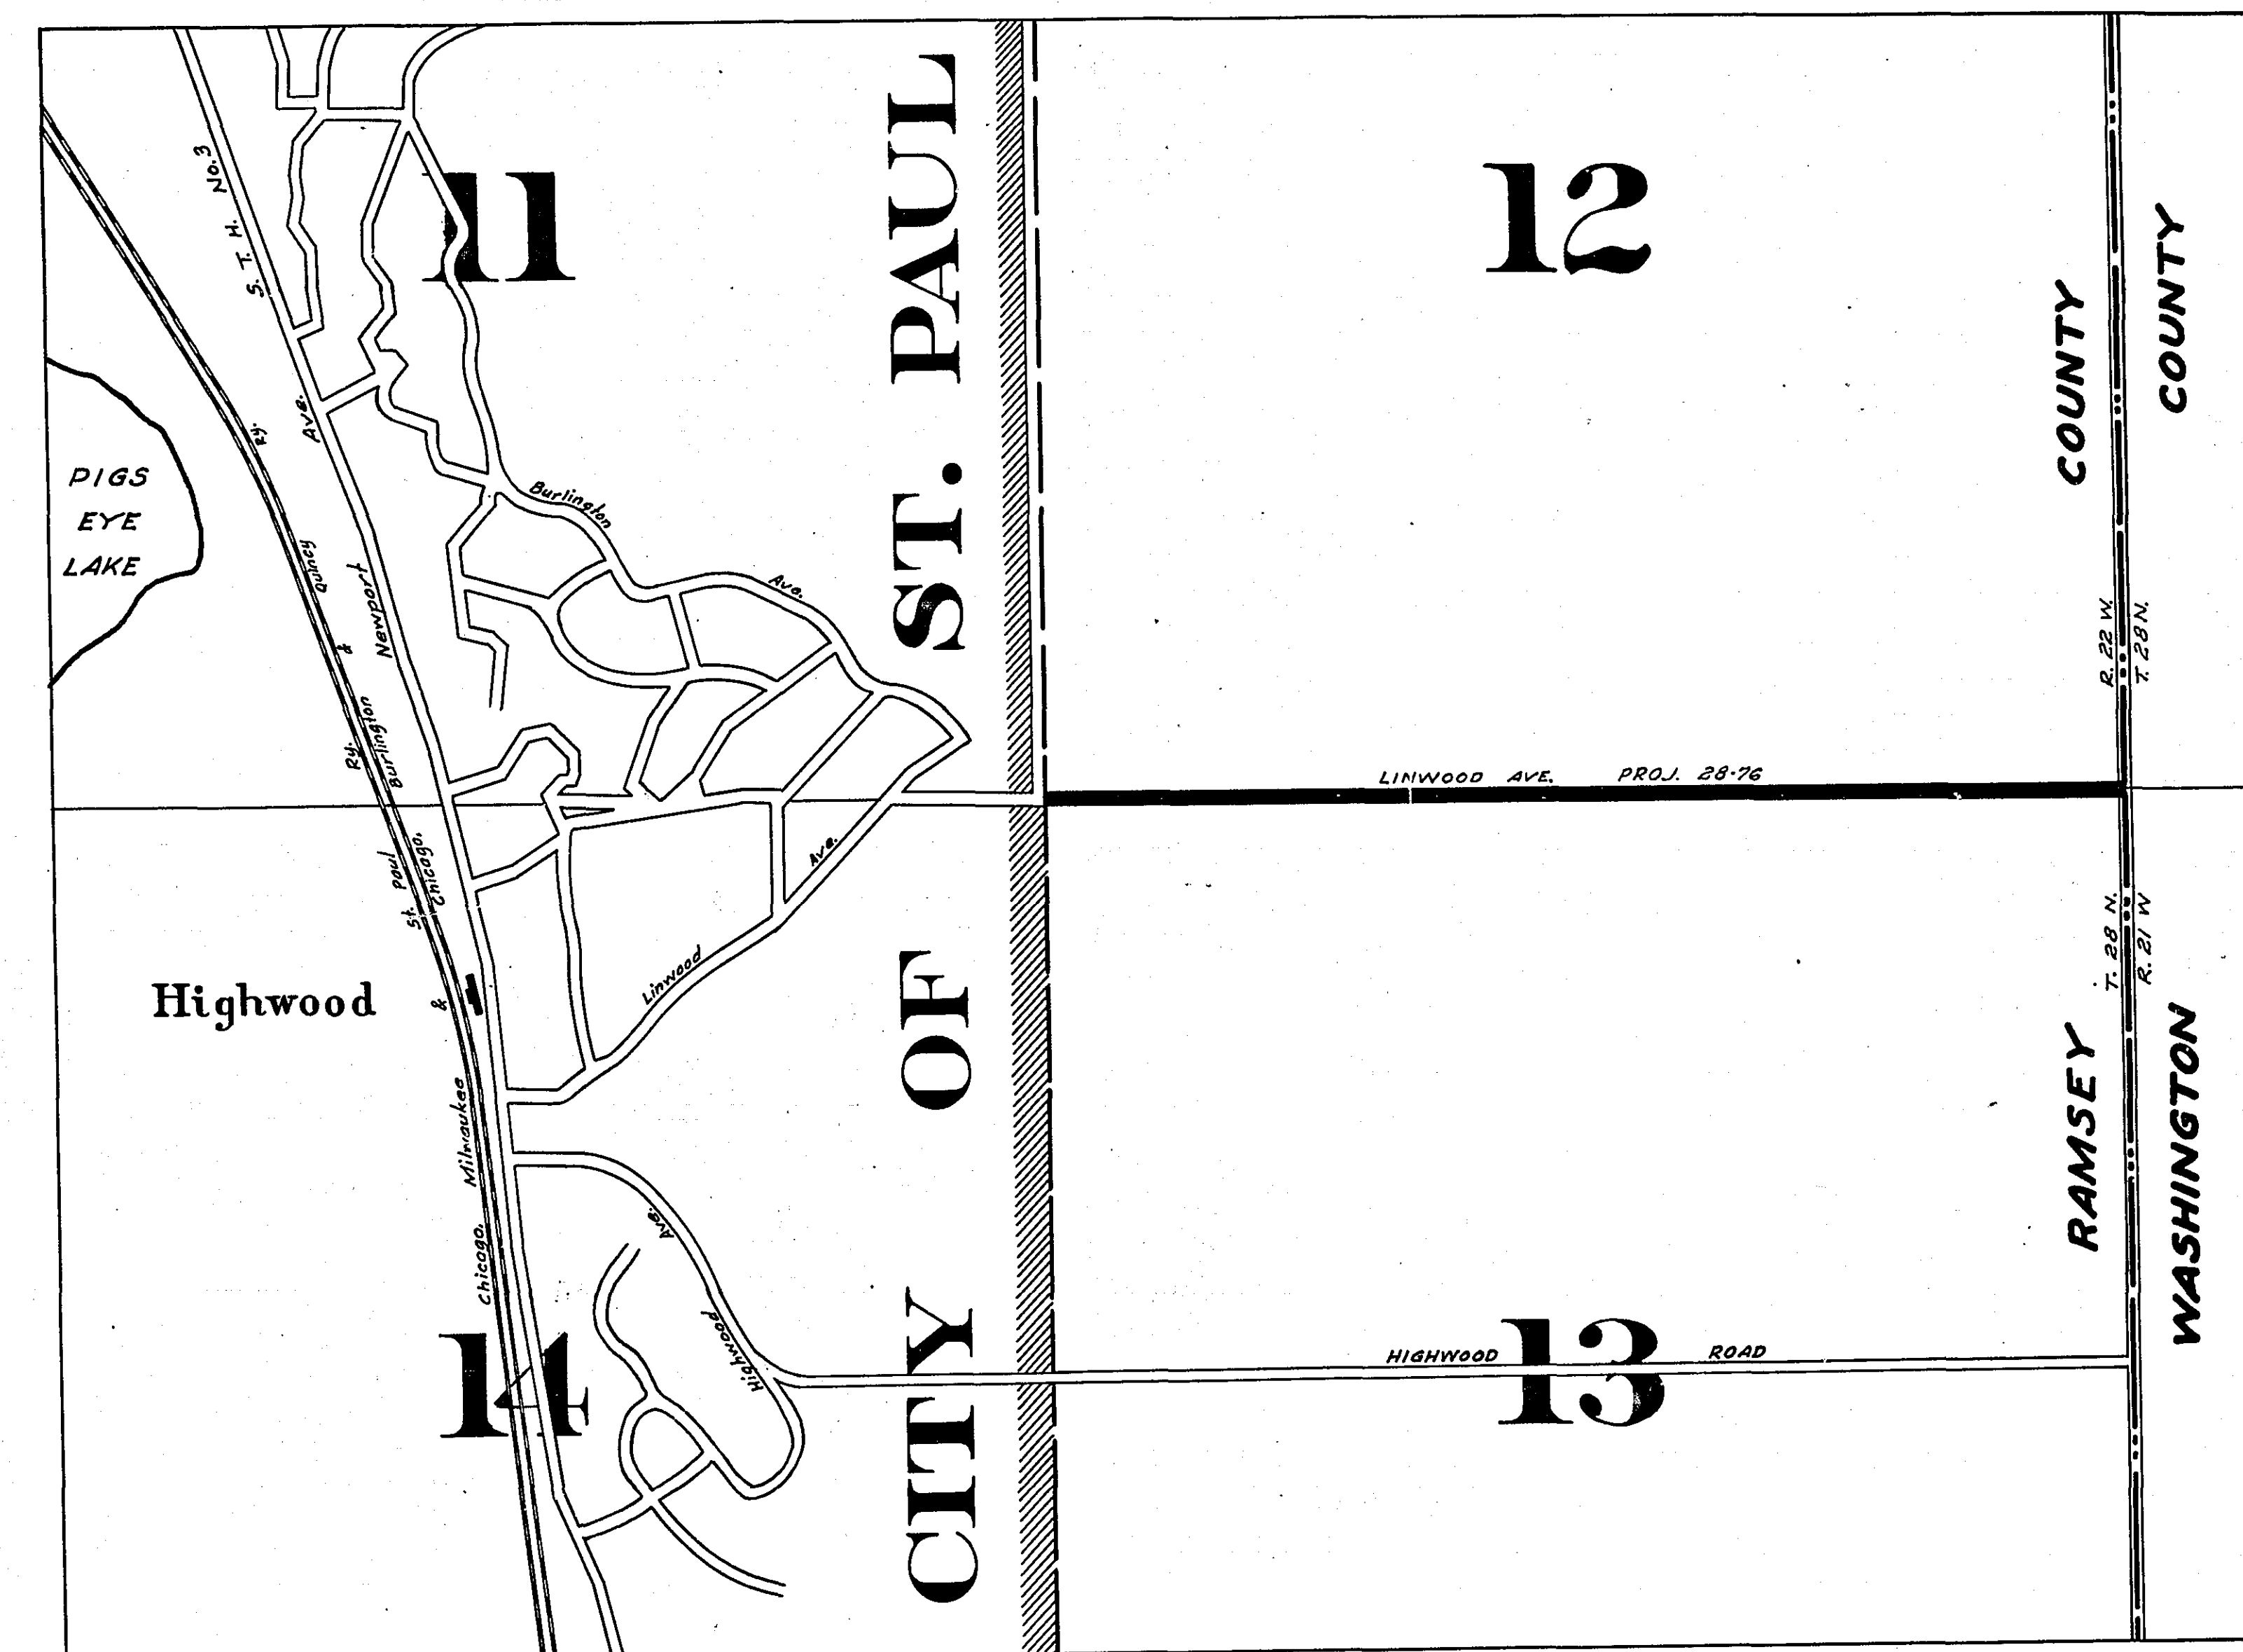

① -

[illegible]

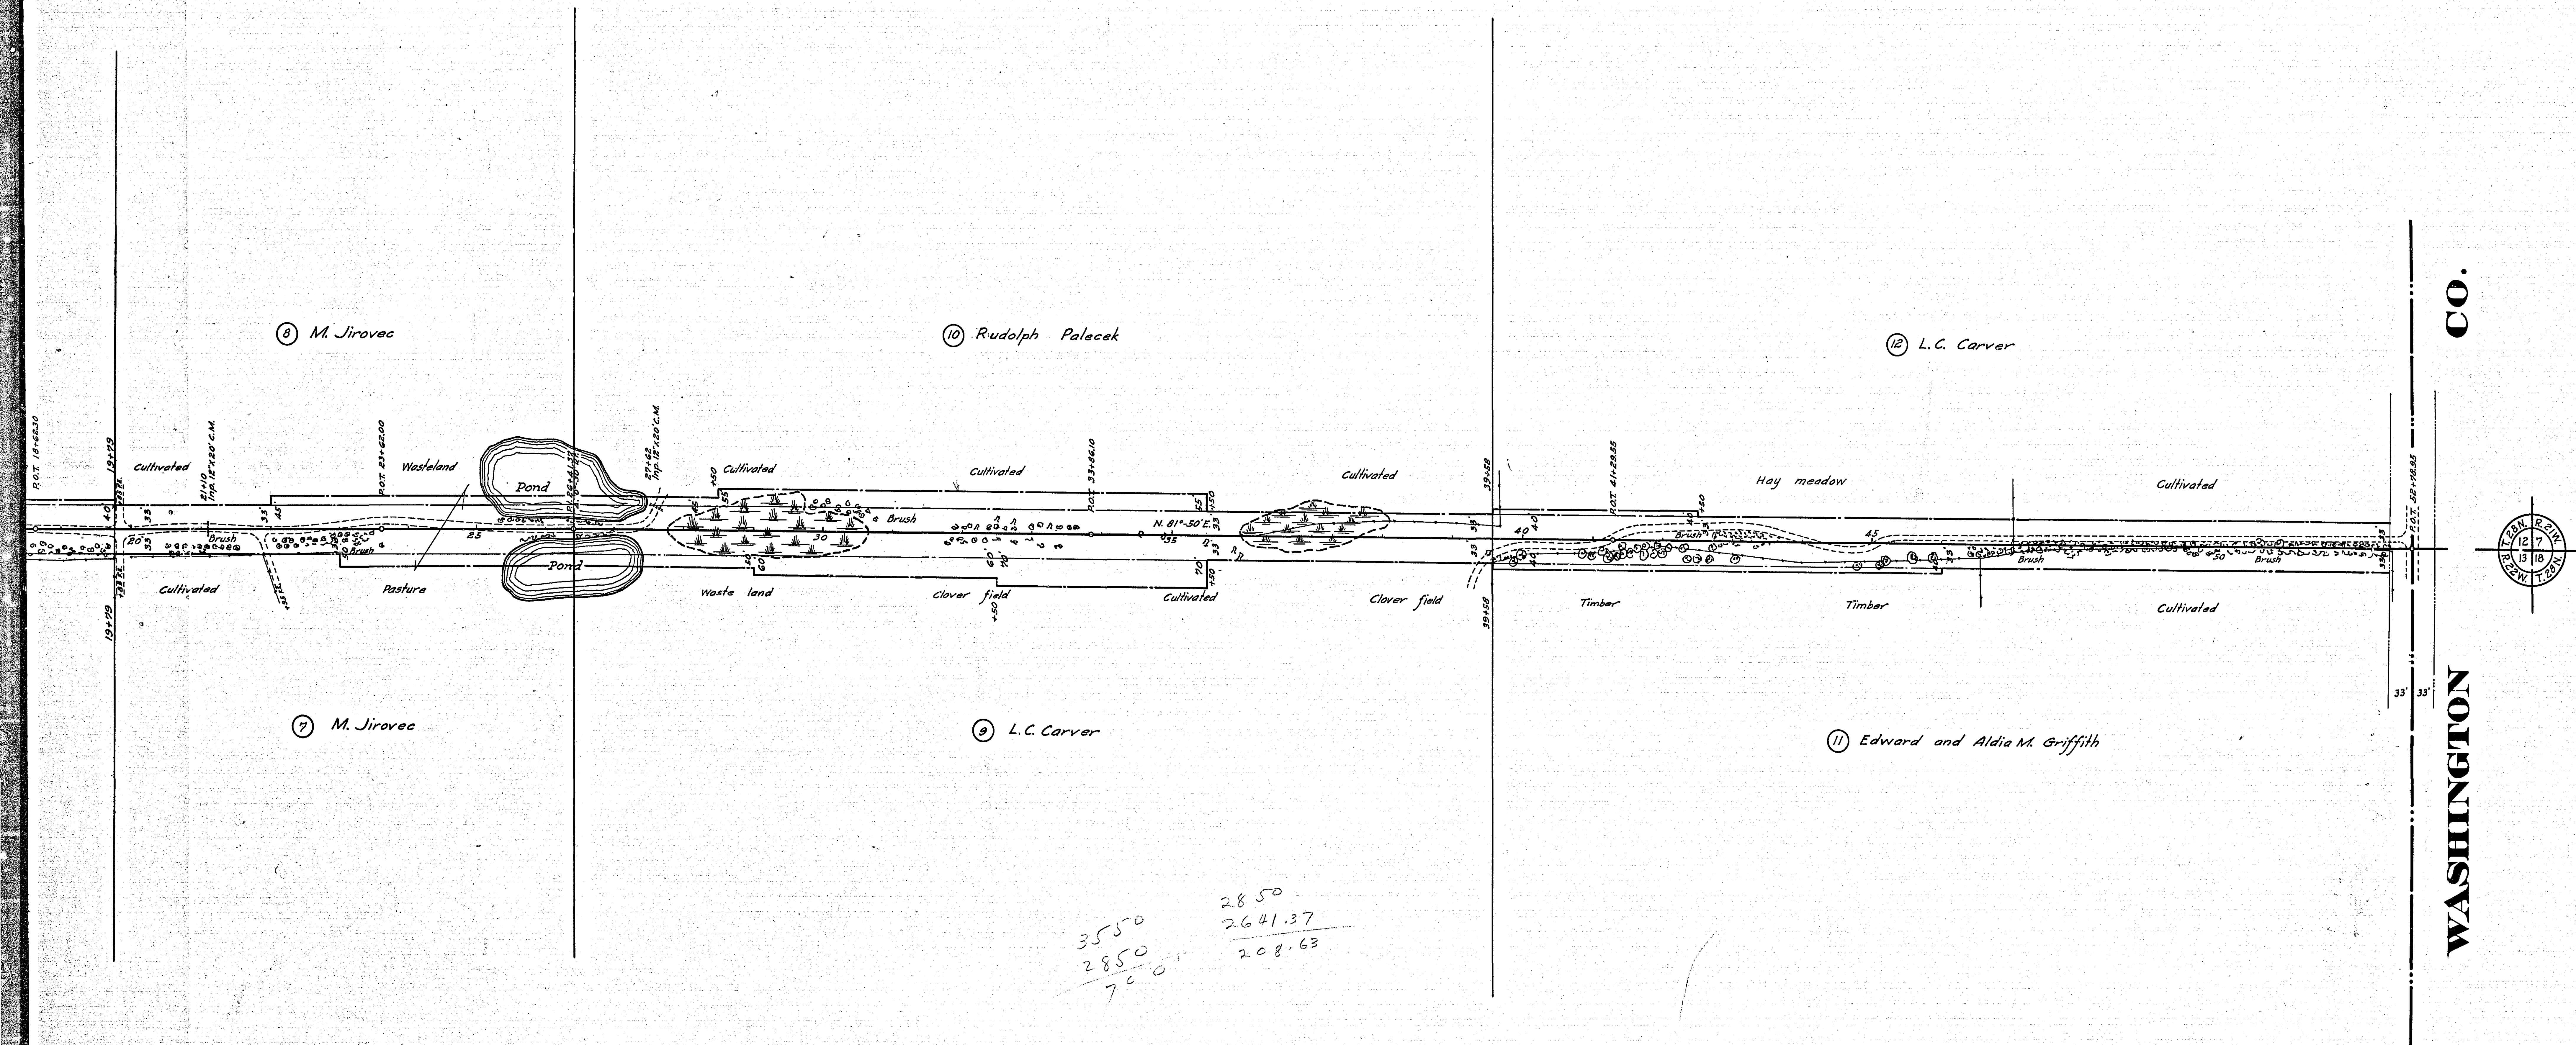

OFFICE OF
RAMSEY COUNTY ENGR.


CONSTRUCTION PROFILE


LINWOOD AVE.

FROM EAST AVE TO EAST CO. LINE

PROJ 28-76

MICROFILMED
RAMSEY CO. ENGR.

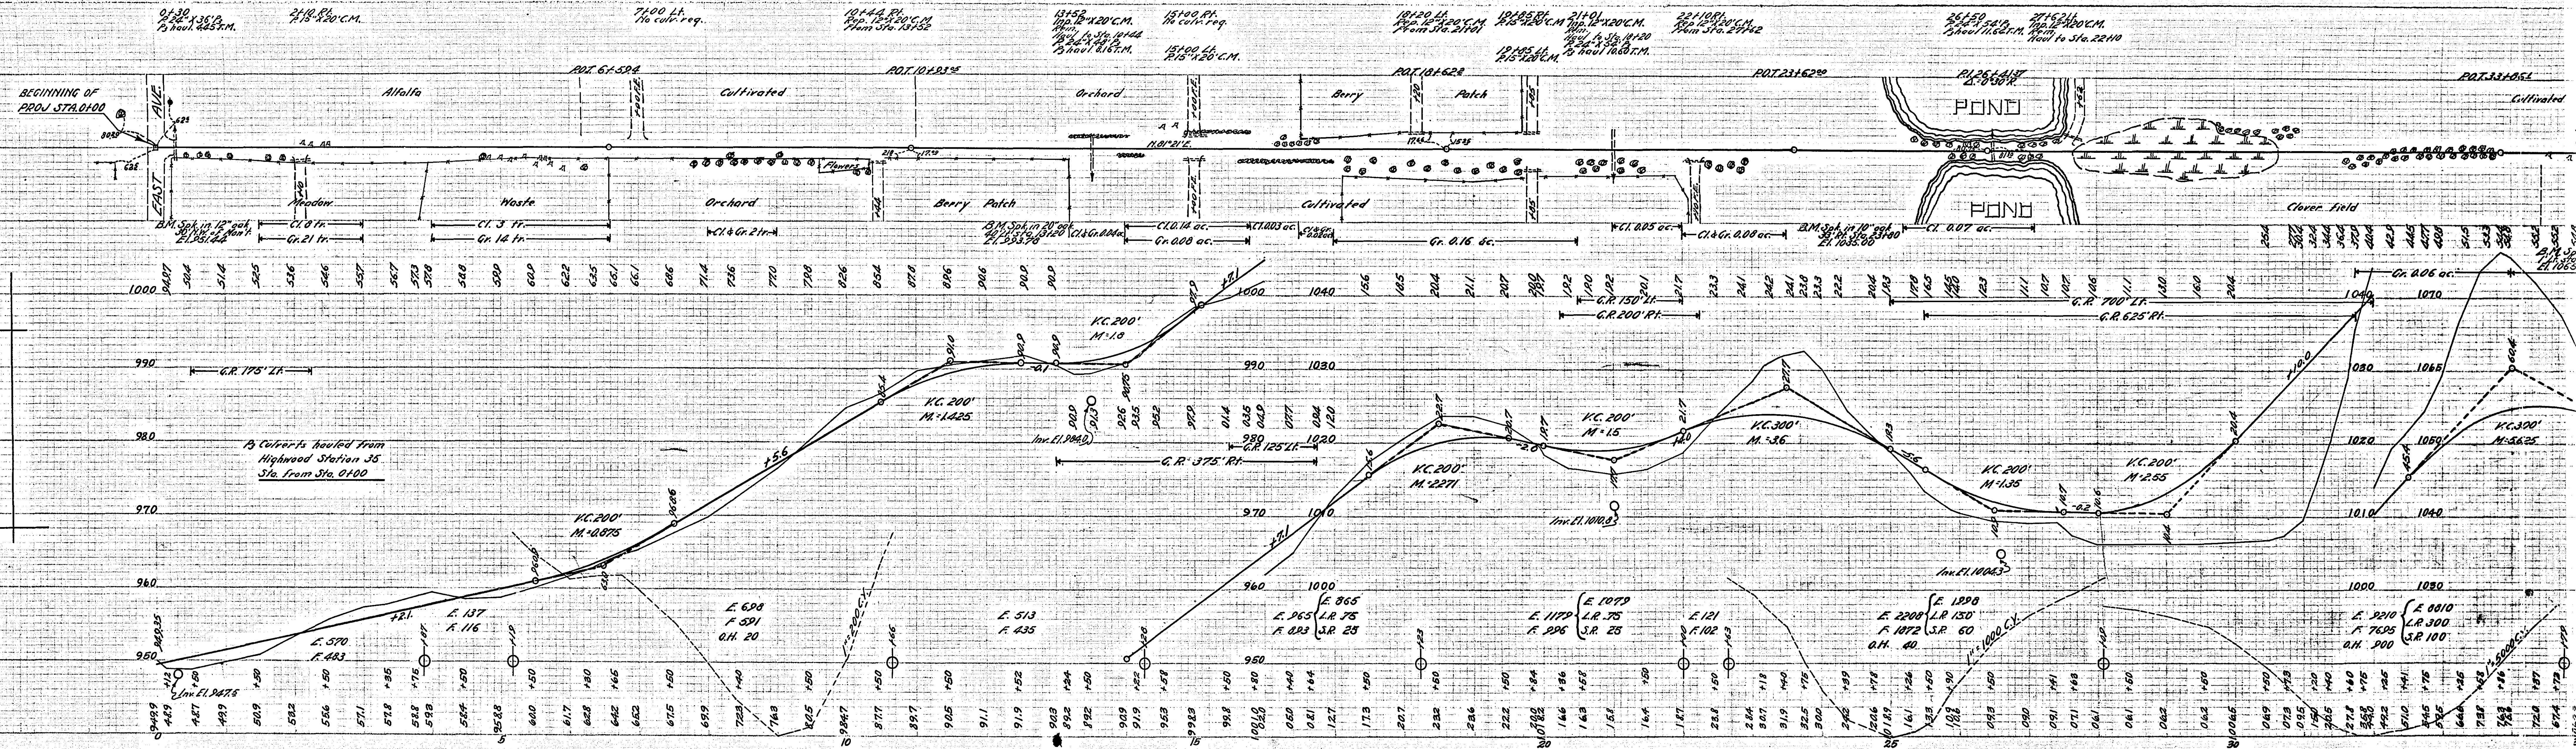

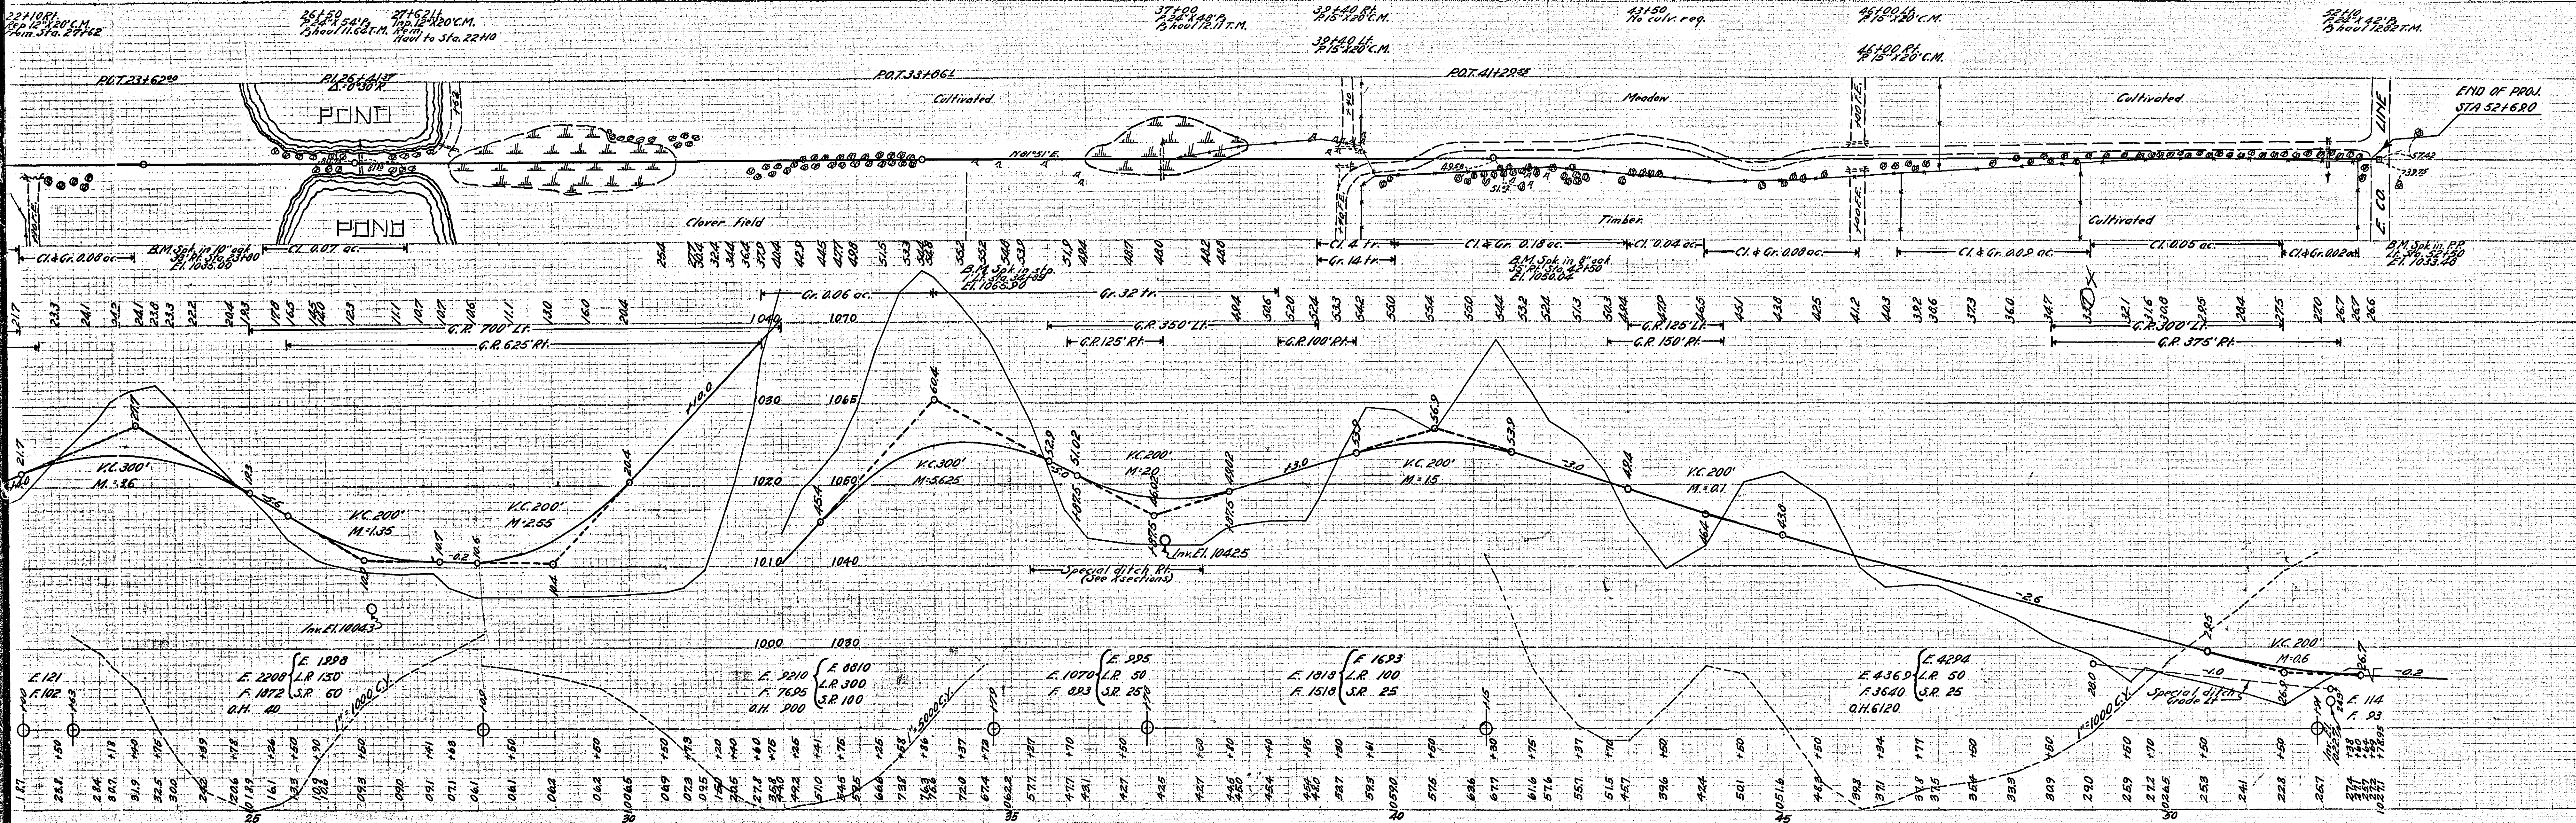

28-76

ESTIMATED QUANTITIES

Clearing	Trees	17
Clearing	Acres	0.22
Grubbing	Trees	83
Grubbing	Acres	0.21
Exc.	Earth Cu. Yds.	21,887
"	L.R.	800
"	S.R.	285
"	O.H.	7080
Install 15" C.M.	Lin. Ft.	150
" 24" B.	" "	282
Hauling B.	T.M.	5978
Rem. old cult.	Lin. Ft.	60
Rep. " "	" "	60
Guard rail (Cable)	" "	3875
" " (Anchors) Each	" "	28

MICROFILMED
RAMSEY CO., ENGR.
28-76