


KEY MAP

Scale 1" = 2640'

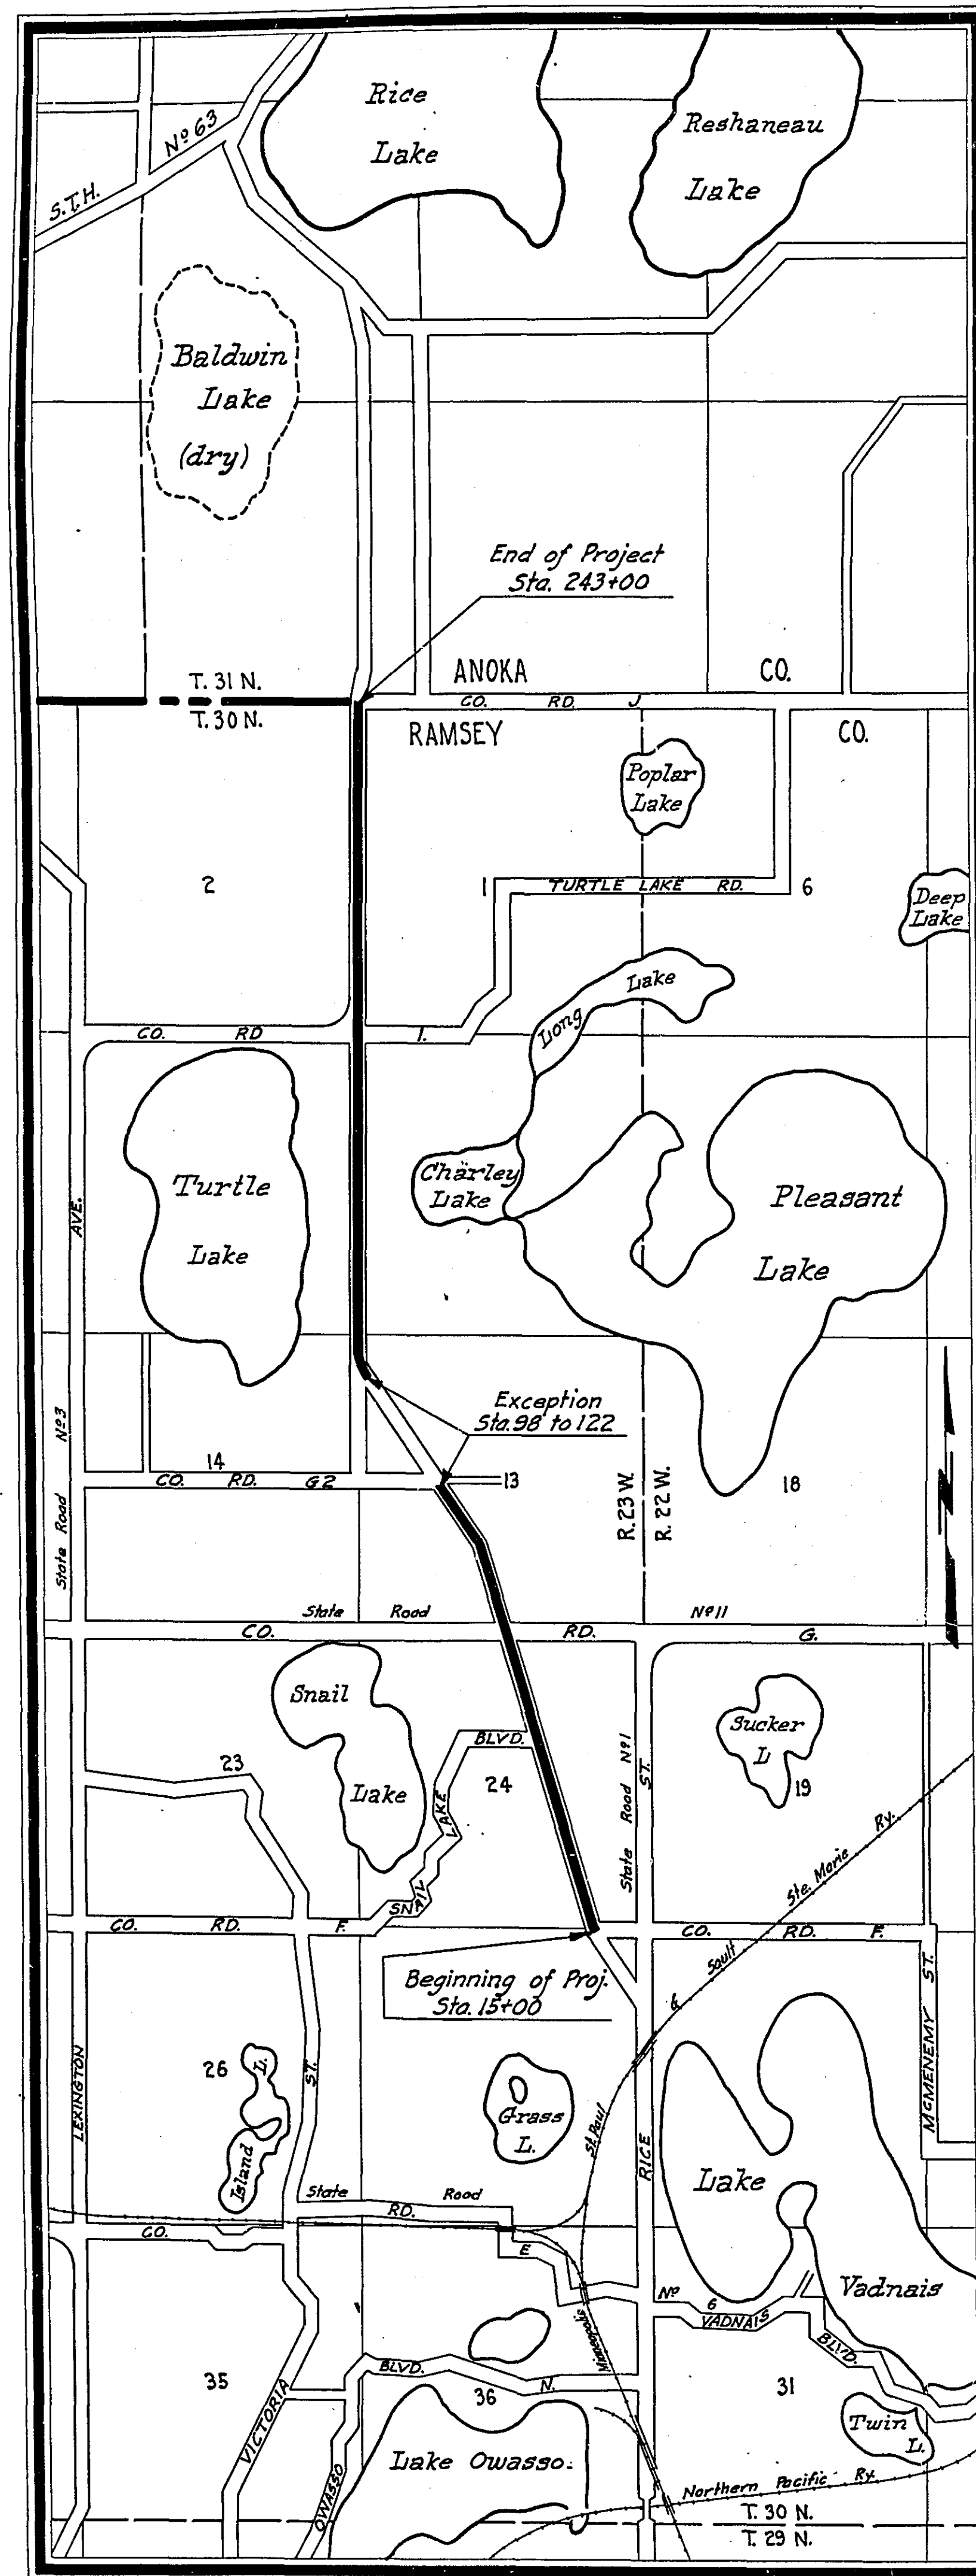


29-01

MICROFILMED
RAMSEY CO. ENGR.


OFFICE OF
COUNTY ENGINEER


RIGHT OF WAY MAP OF COUNTY PROJECT 29-01

MICROFILMED
RAMSEY CO. ENGR.

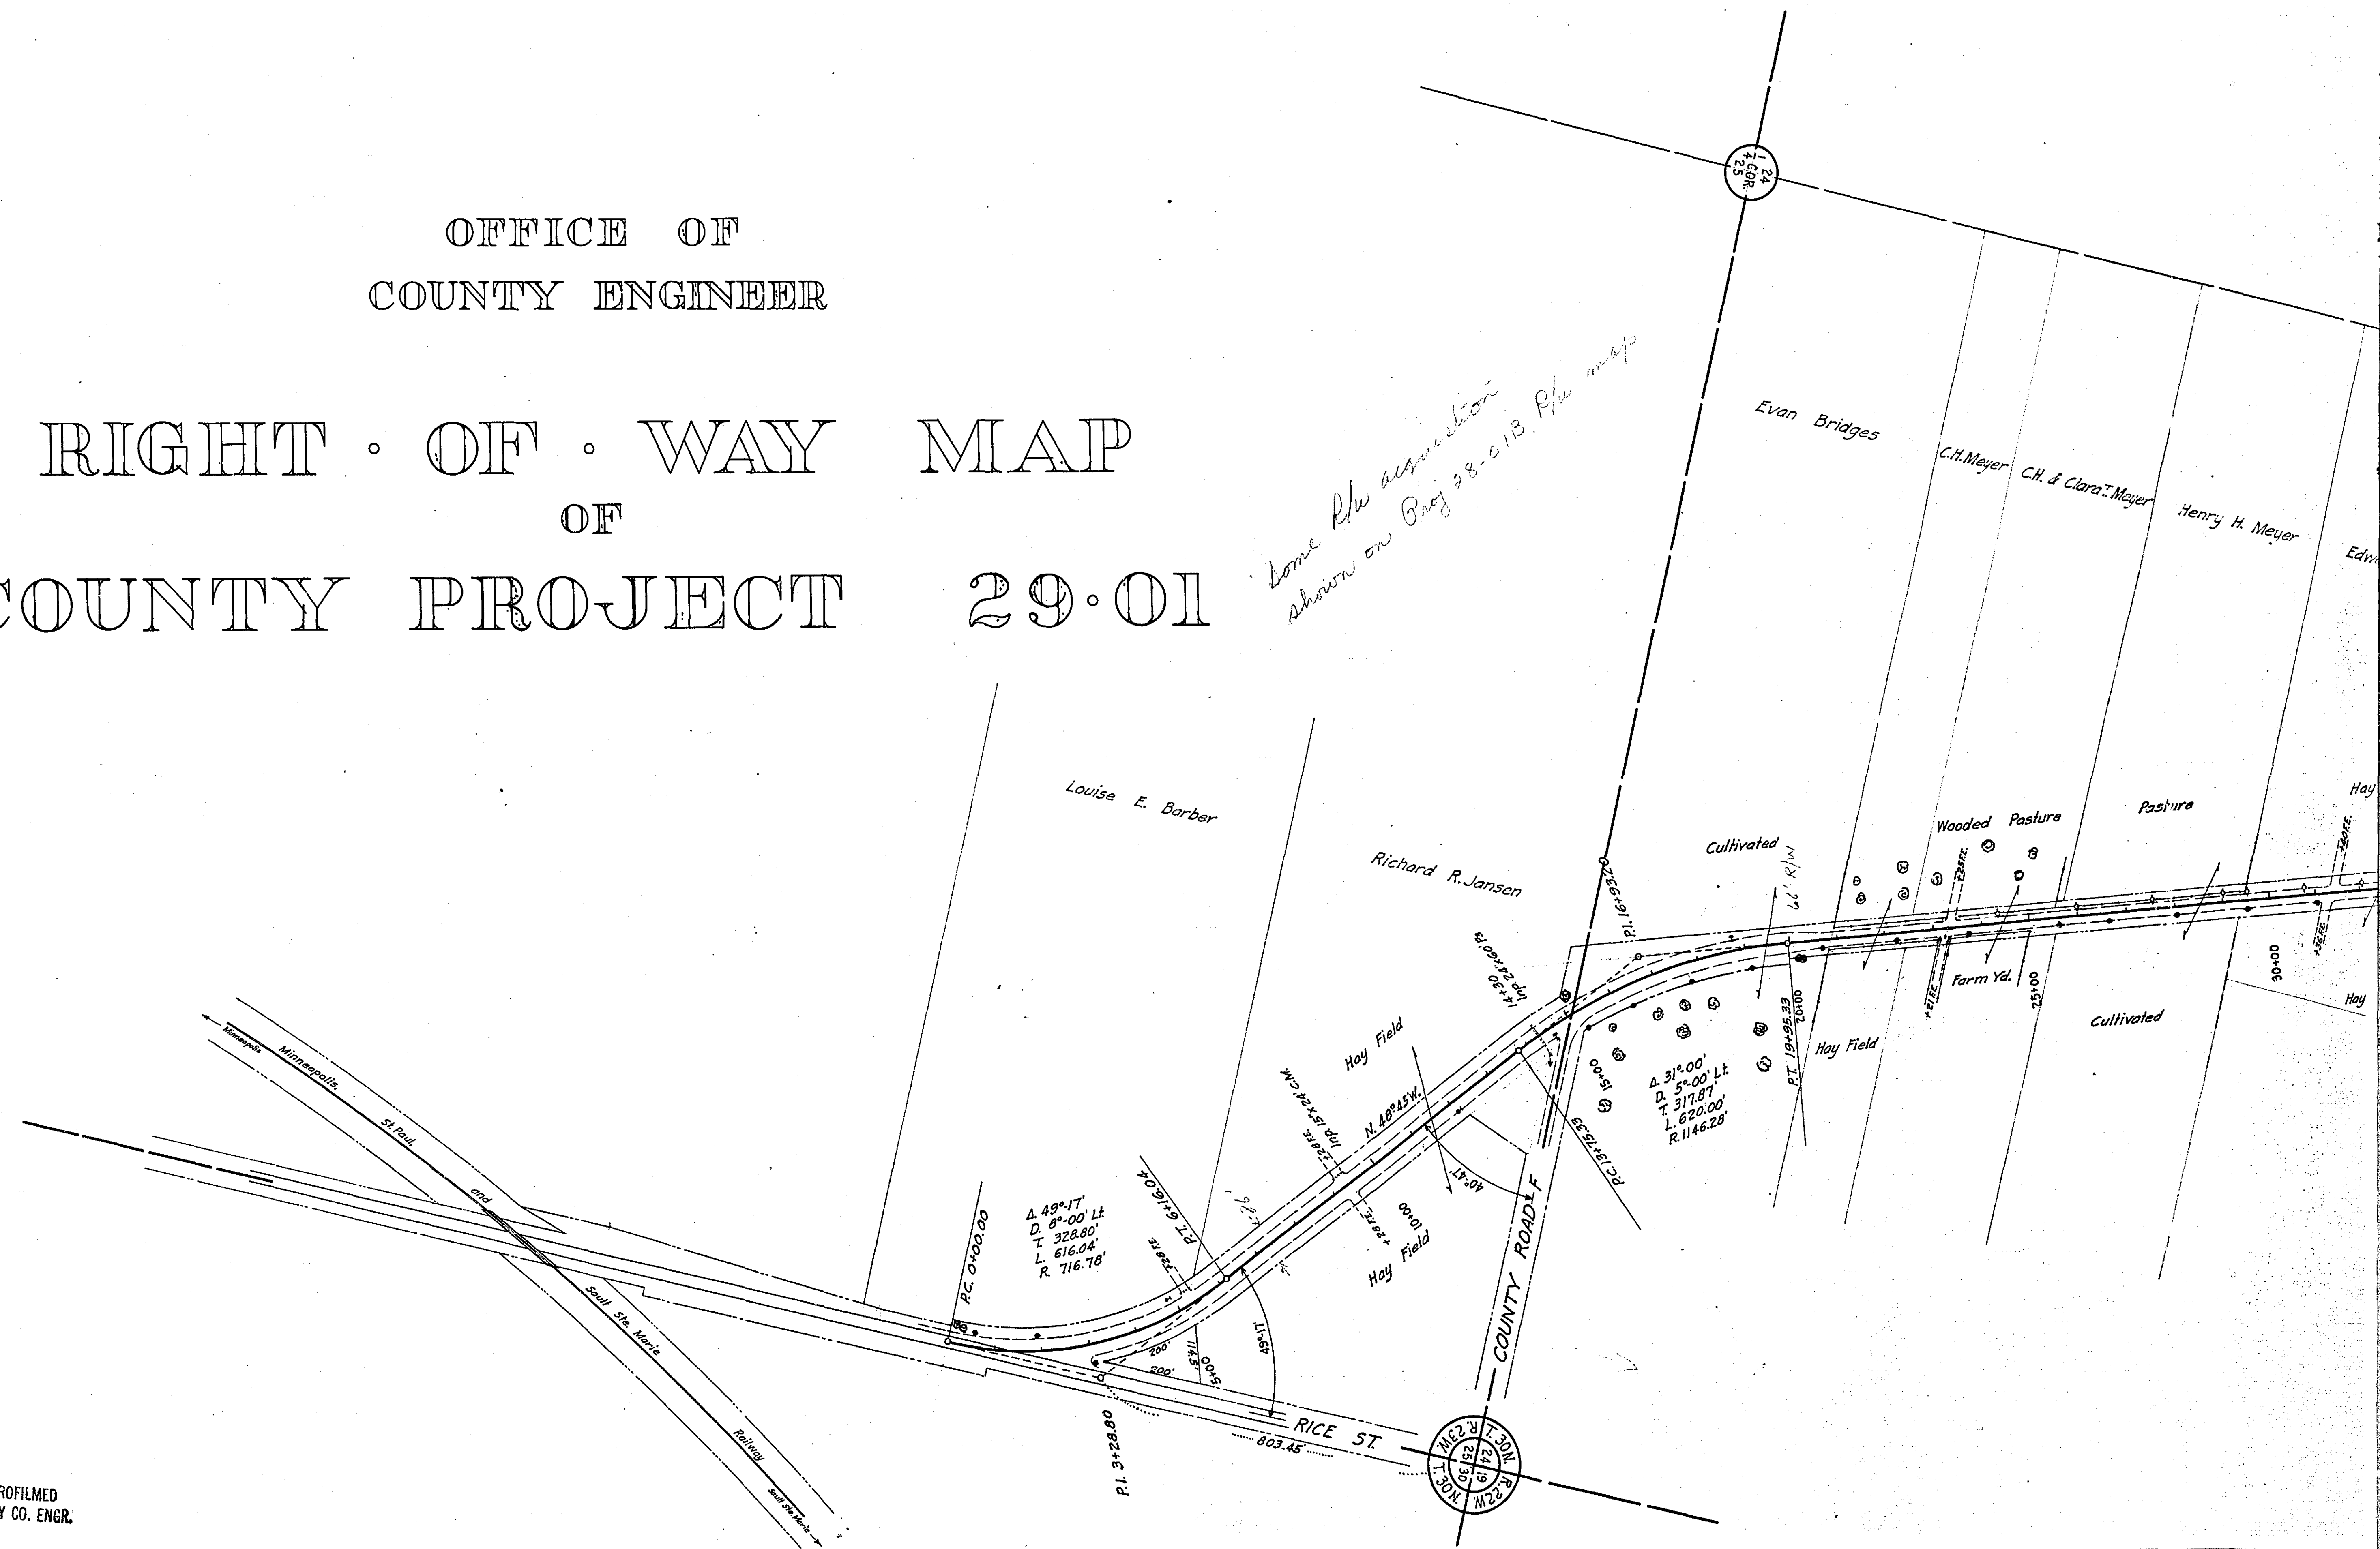


Turtle Lake

 

 

↓ PRINT TO HERE ONLY ↓

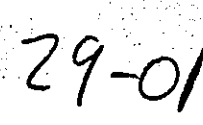

MICROFILMED
RAMSEY CO. ENGR

A. 6° 11'
D. 4° 00'
I 77.38°
L 154.58°
R. 1432.69'