



PLAN SYMBOLS

BUILDINGS	
CONCRETE	
CONC. CURB & GUTTER	
CONC. CURB	
BITUMINOUS CURB	
GUARD RAIL	
CHAIN LINK FENCE	
SEWER	
GAS	
STEEL PIPE	
CONC. HANDHOLE	
CATCH BASIN	
POWER POLE	
LIGHT POLE	

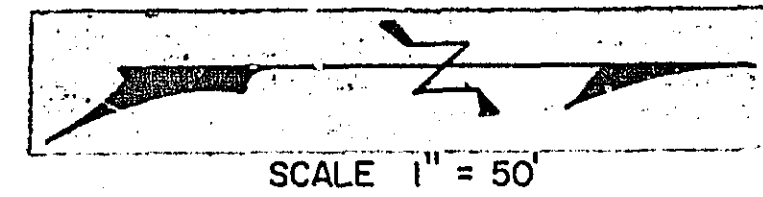

SCALE 1" = 50'

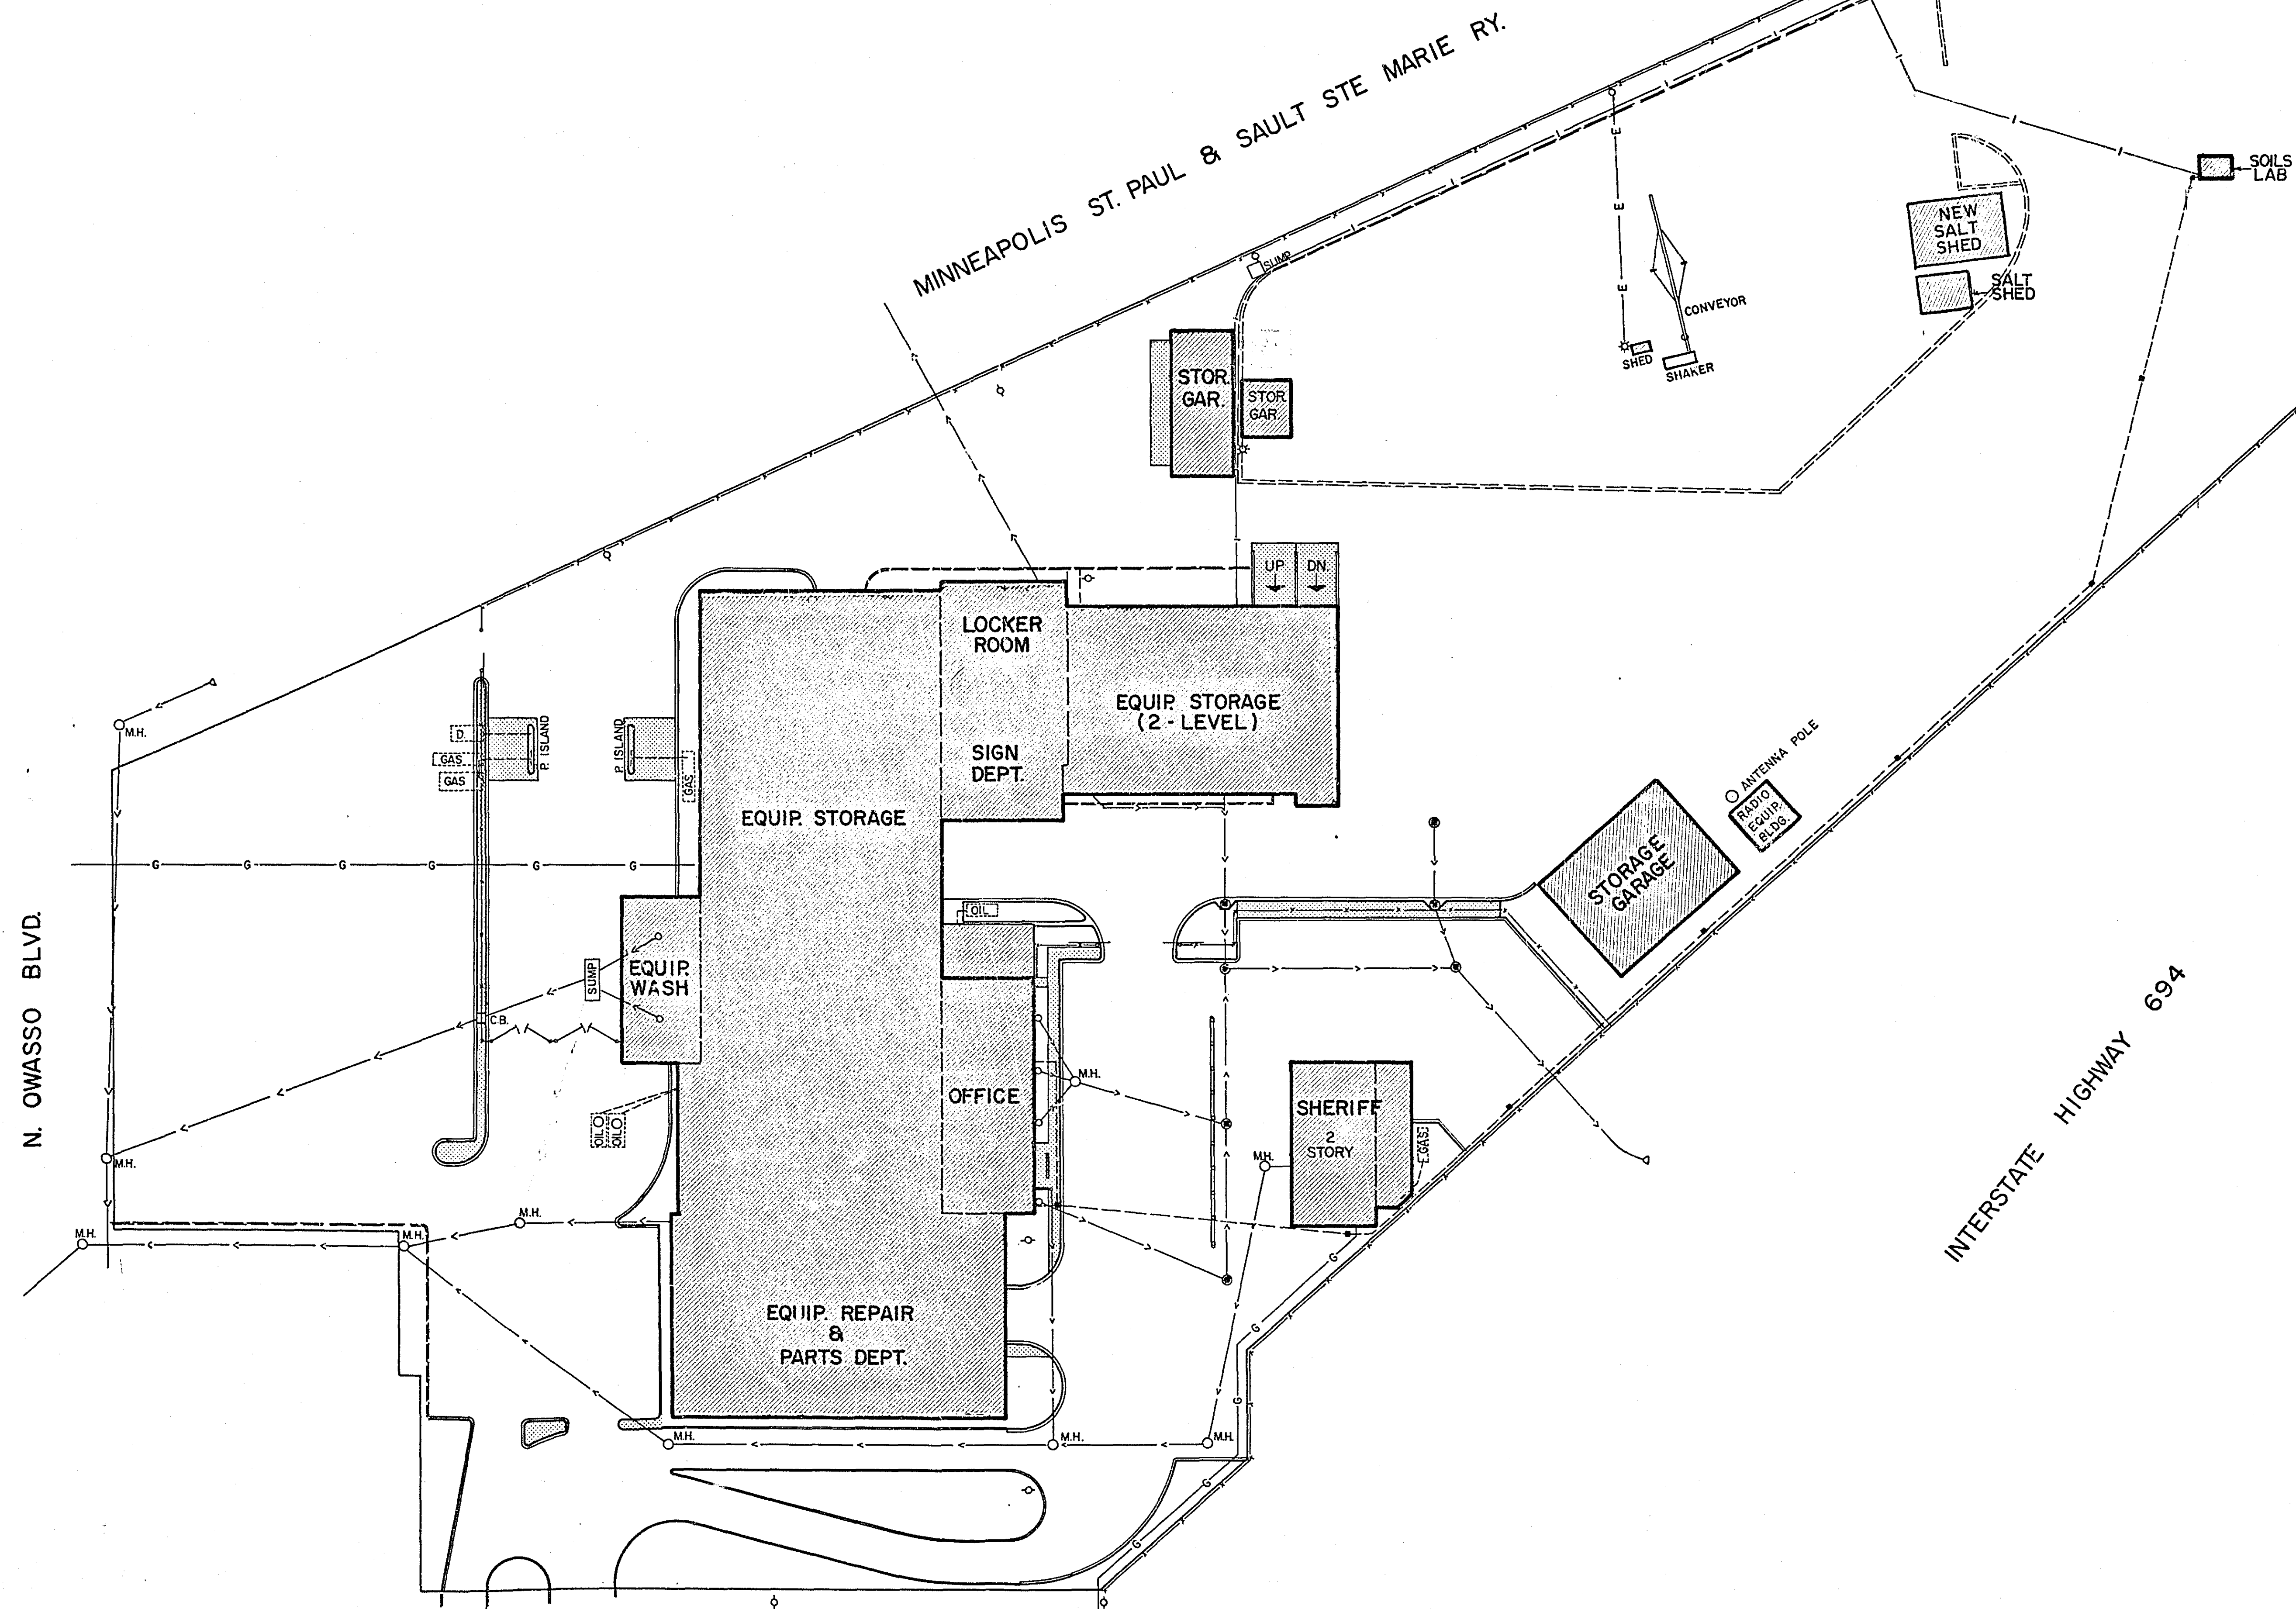

EQUIPMENT STORAGE	52,638 S.F.
EQUIPMENT REPAIR	11,888 S.F.
OFFICE (INCLUDES E.O.C.)	8,538 S.F.
STORAGE GARAGES	7,656 S.F.
SHERIFF (INCLUDES GARAGES & RANGE)	7,492 S.F.
PARTS DEPT. (INCLUDES STORAGE IN MAIN BLDG.)	6,712 S.F.
SIGN DEPT.	4,500 S.F.
LOCKER & LUNCH ROOM FACILITIES (INCLUDES E.O.C.)	4,144 S.F.
EQUIPMENT WASH	3,040 S.F.
MISC. SHOPS (CARPENTER, WELDING & SOILS)	2,472 S.F.
MECHANICAL ROOMS	1,848 S.F.
RADIO TOWER BLDG.	187 S.F.
SALT STORAGE	1,782 S.F.
TOTAL	112,897 S.F.



TOTAL VEHICLE PARKING	192 VEH.
TOTAL BLDG. AREA	92,383 S.F.

SHERIFF LAND AREA	39,878 S.F. = 0.92 ACRES
CO. ENGR. LAND AREA	466,675 S.F. = 10.71 ACRES
TOTAL LAND AREA	506,553 S.F. = 11.63 ACRES

MICROFILMED
RAMSEY CO. ENGR.

RAMSEY COUNTY ENGINEER'S DEPT.		
PLOT PLAN		
RAMSEY COUNTY HIGHWAY DEPT.		
DESIGNED	DEANE R. ANKLAN	SURVEY
DRAWN R.W.W.	COUNTY ENGINEER	
CHECKED	BY	DATUM
REVISED 3-5-75	DATE 1-22-74	FILE 29-102

RICE ST (T.H. 49)

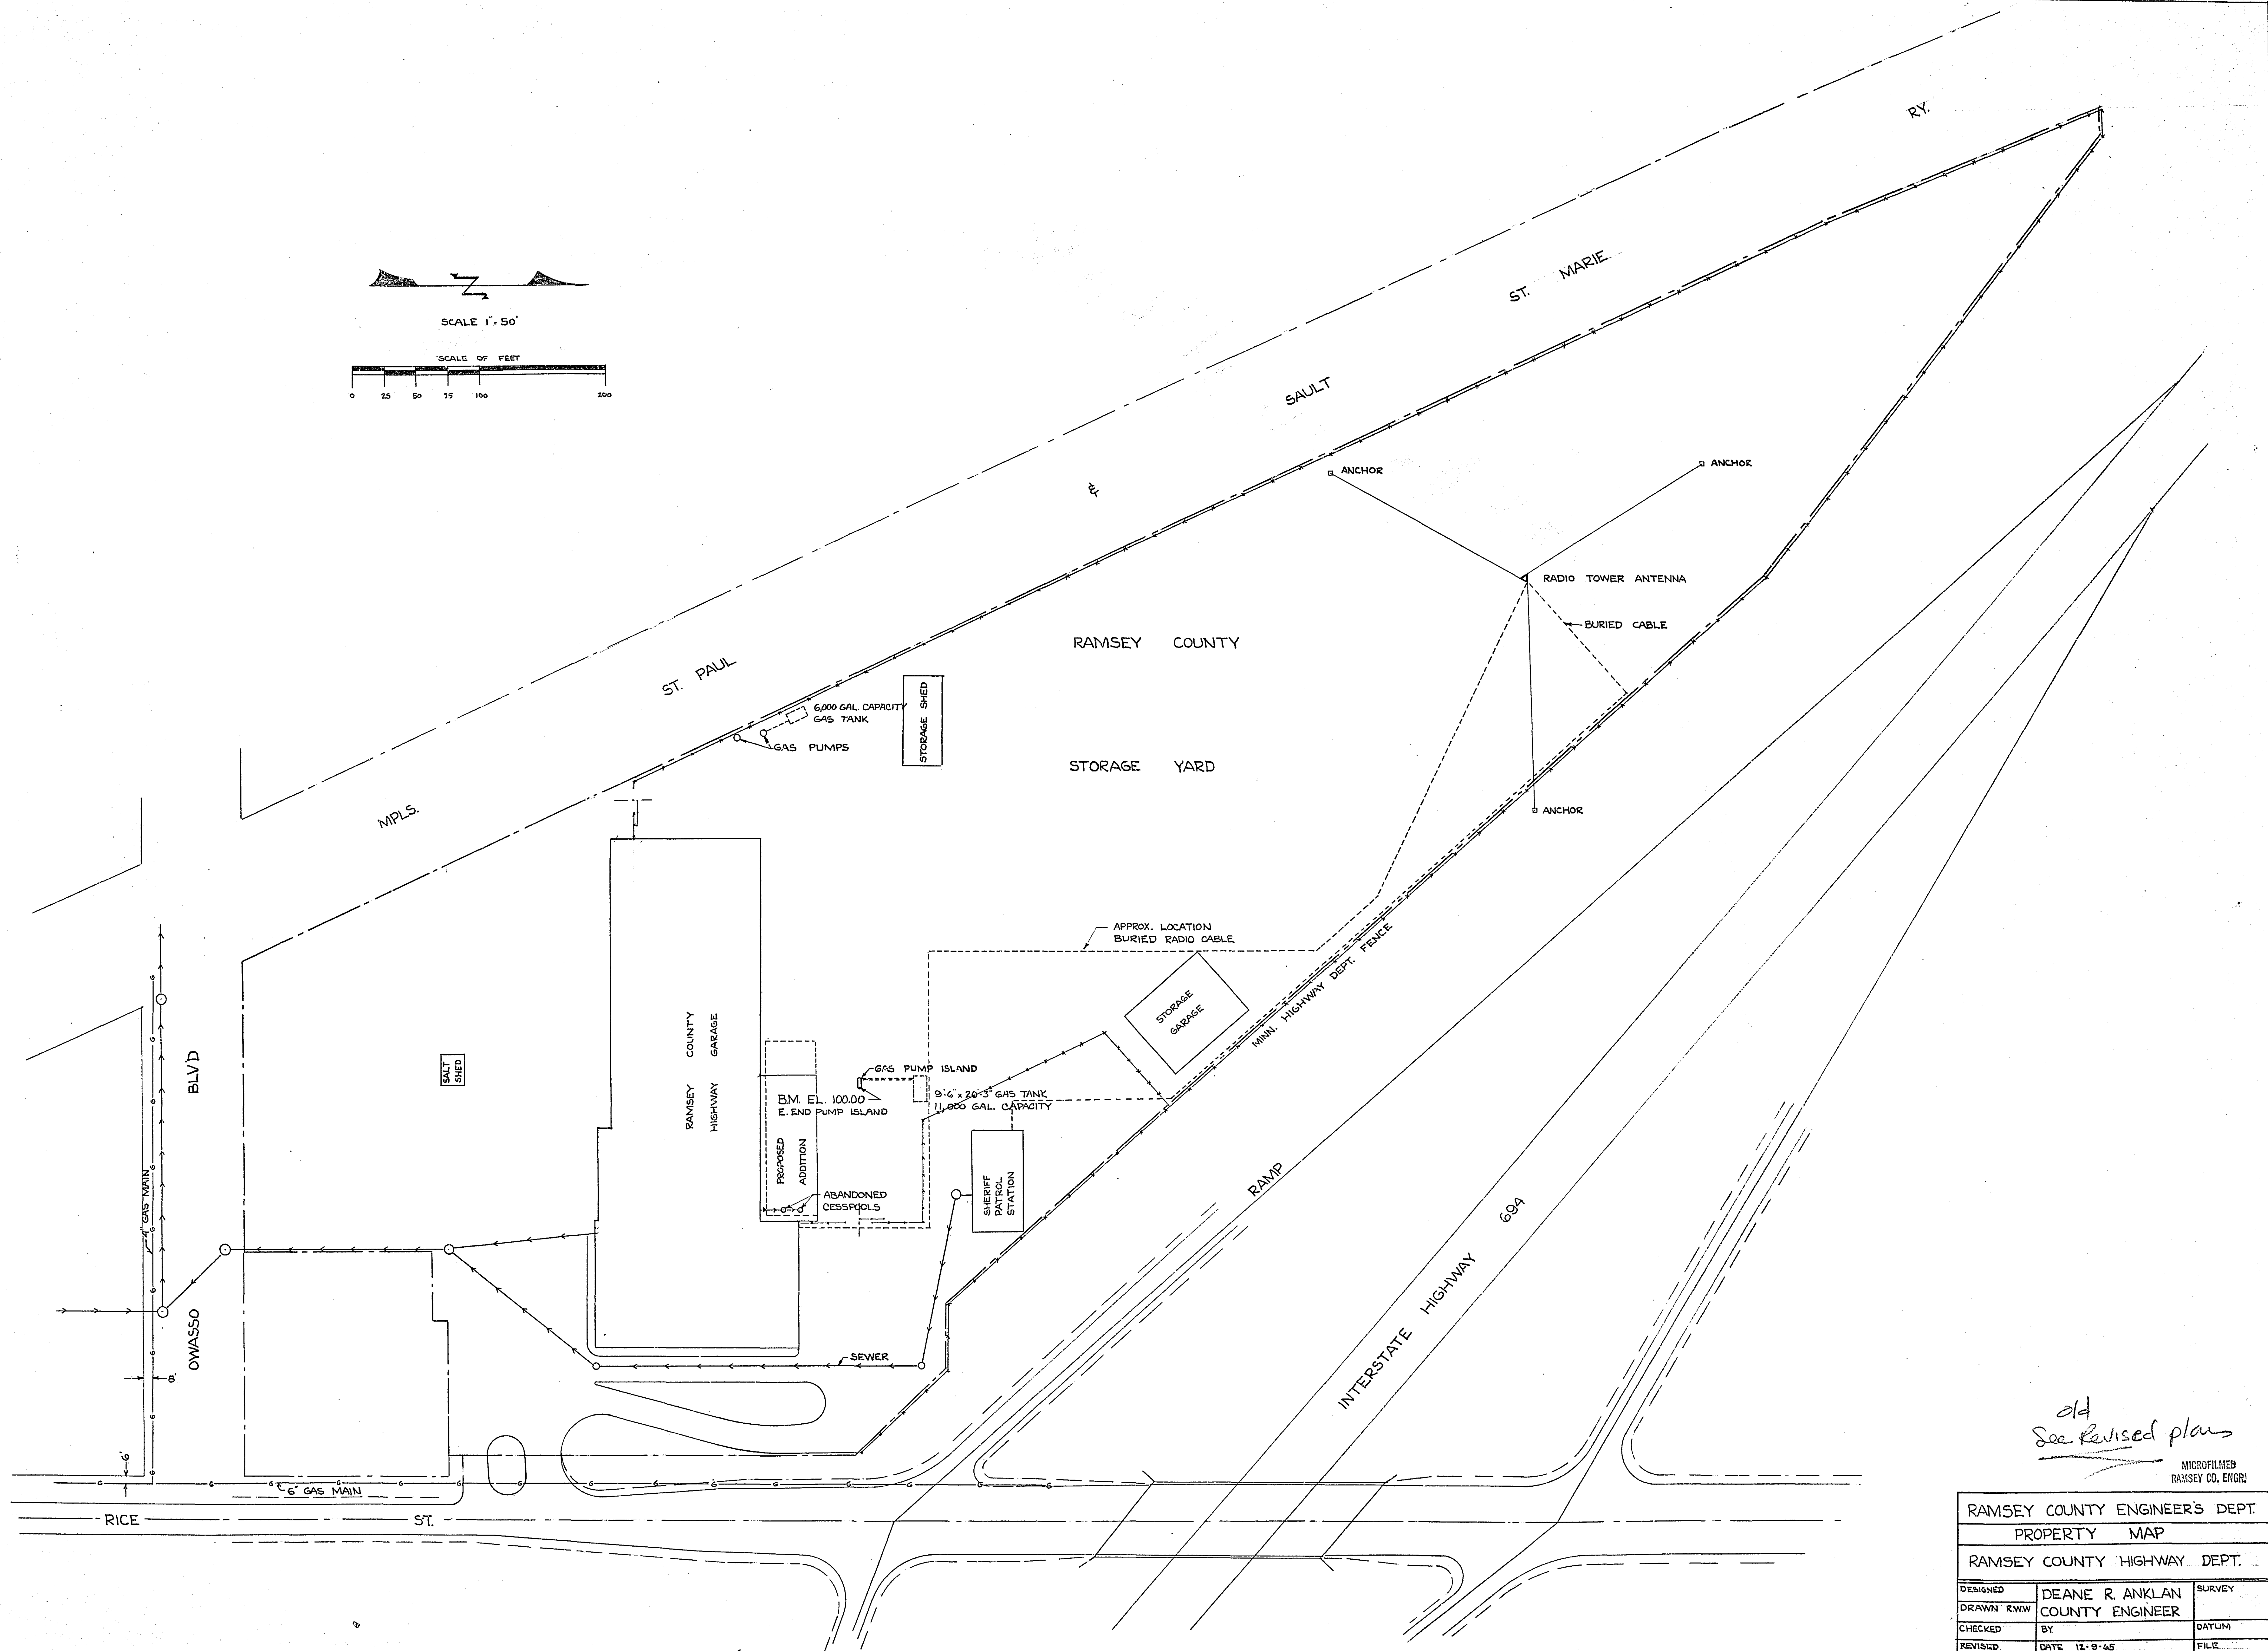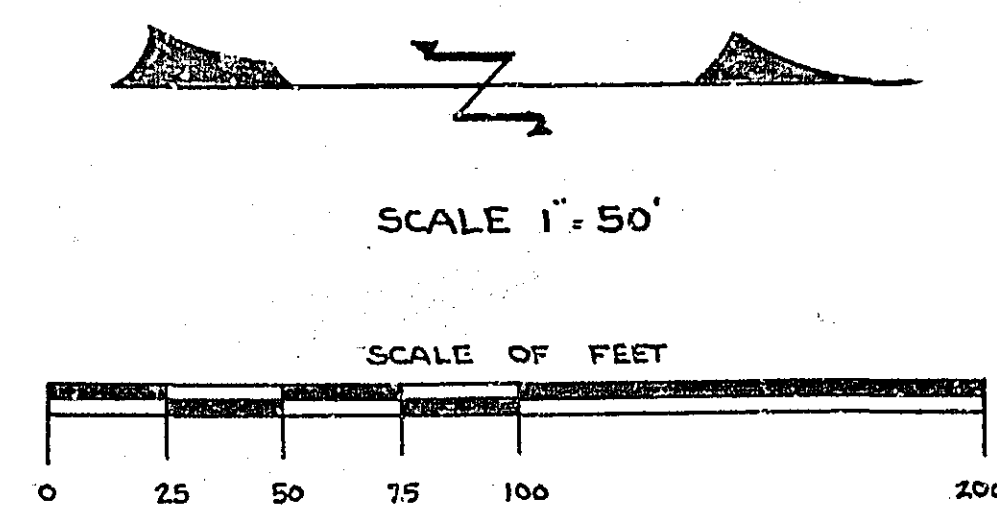


old
See revised plans

MICROFILMED
RAMSEY CO. ENGRS

RAMSEY COUNTY ENGINEER'S DEPT.		
PROPERTY MAP		
RAMSEY COUNTY HIGHWAY DEPT.		
DESIGNED	DEANE R. ANKLAN	SURVEY
DRAWN	RWM	COUNTY ENGINEER
CHECKED	BY	DATUM
REVISED	DATE 12-9-65	FILE

PLAN SYMBOLS

- BUILDINGS
CONCRETE
CONC. CURB & GUTTER
CONC. CURB
BITUMINOUS CURB
GUARD RAIL
CHAIN LINK FENCE
SEWER
GAS
STEEL PIPE
CONC. HANDHOLE
CATCH BASIN
POWER POLE
LIGHT POLE

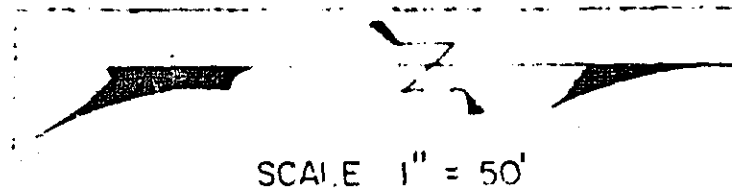

SCALE 1" = 50'

MINNEAPOLIS ST. PAUL & SAULT STE MARIE RY.

N. OWASSO BLVD.

RICE ST (T.H. 49)

INTERSTATE HIGHWAY 694

ALUMINIZED ROOF & WALL AREAS



EQUIPMENT STORAGE	52,638 S.F.
EQUIPMENT REPAIR	11,688 S.F.
OFFICE (INCLUDES E.O.C.)	8,538 S.F.
STORAGE GARAGES	7,656 S.F.
SHERIFF (INCLUDES GARAGES & RANGE)	7,492 S.F.
PARTS DEPT. (INCLUDES STORAGE IN MAIN BLDG)	6,712 S.F.
SIGN DEPT.	4,500 S.F.
LOCKER & LUNCH ROOM FACILITIES (INCLUDES E.O.C.)	4,144 S.F.
EQUIPMENT WASH	3,040 S.F.
MISC. SHOPS (CARPENTER, WELDING & SOILS)	2,472 S.F.
MECHANICAL ROOMS	1,848 S.F.
RADIO TOWER BLDG.	187 S.F.
TOTAL	111,315 S.F.

TOTAL VEHICLE PARKING	192 VEH.
TOTAL BLDG. AREA	92,383 S.F.

SHERIFF LAND AREA	39,878 S.F. = 0.92 ACRES
CO. ENGR. LAND AREA	466,675 S.F. = 10.71 ACRES
TOTAL LAND AREA	506,553 S.F. = 11.63 ACRES

MICROFILMED
RAMSEY CO. ENGR.

RAMSEY COUNTY ENGINEER'S DEPT.		
PLOT PLAN		
RAMSEY COUNTY HIGHWAY DEPT.		
DESIGNED	DEANE R. ANKLAN	SURVEY
DRAWN R.W.W.	COUNTY ENGINEER	
CHECKED	BY	DATUM
REVISED 3-5-75	DATE 1-22-74	FILE 29-102

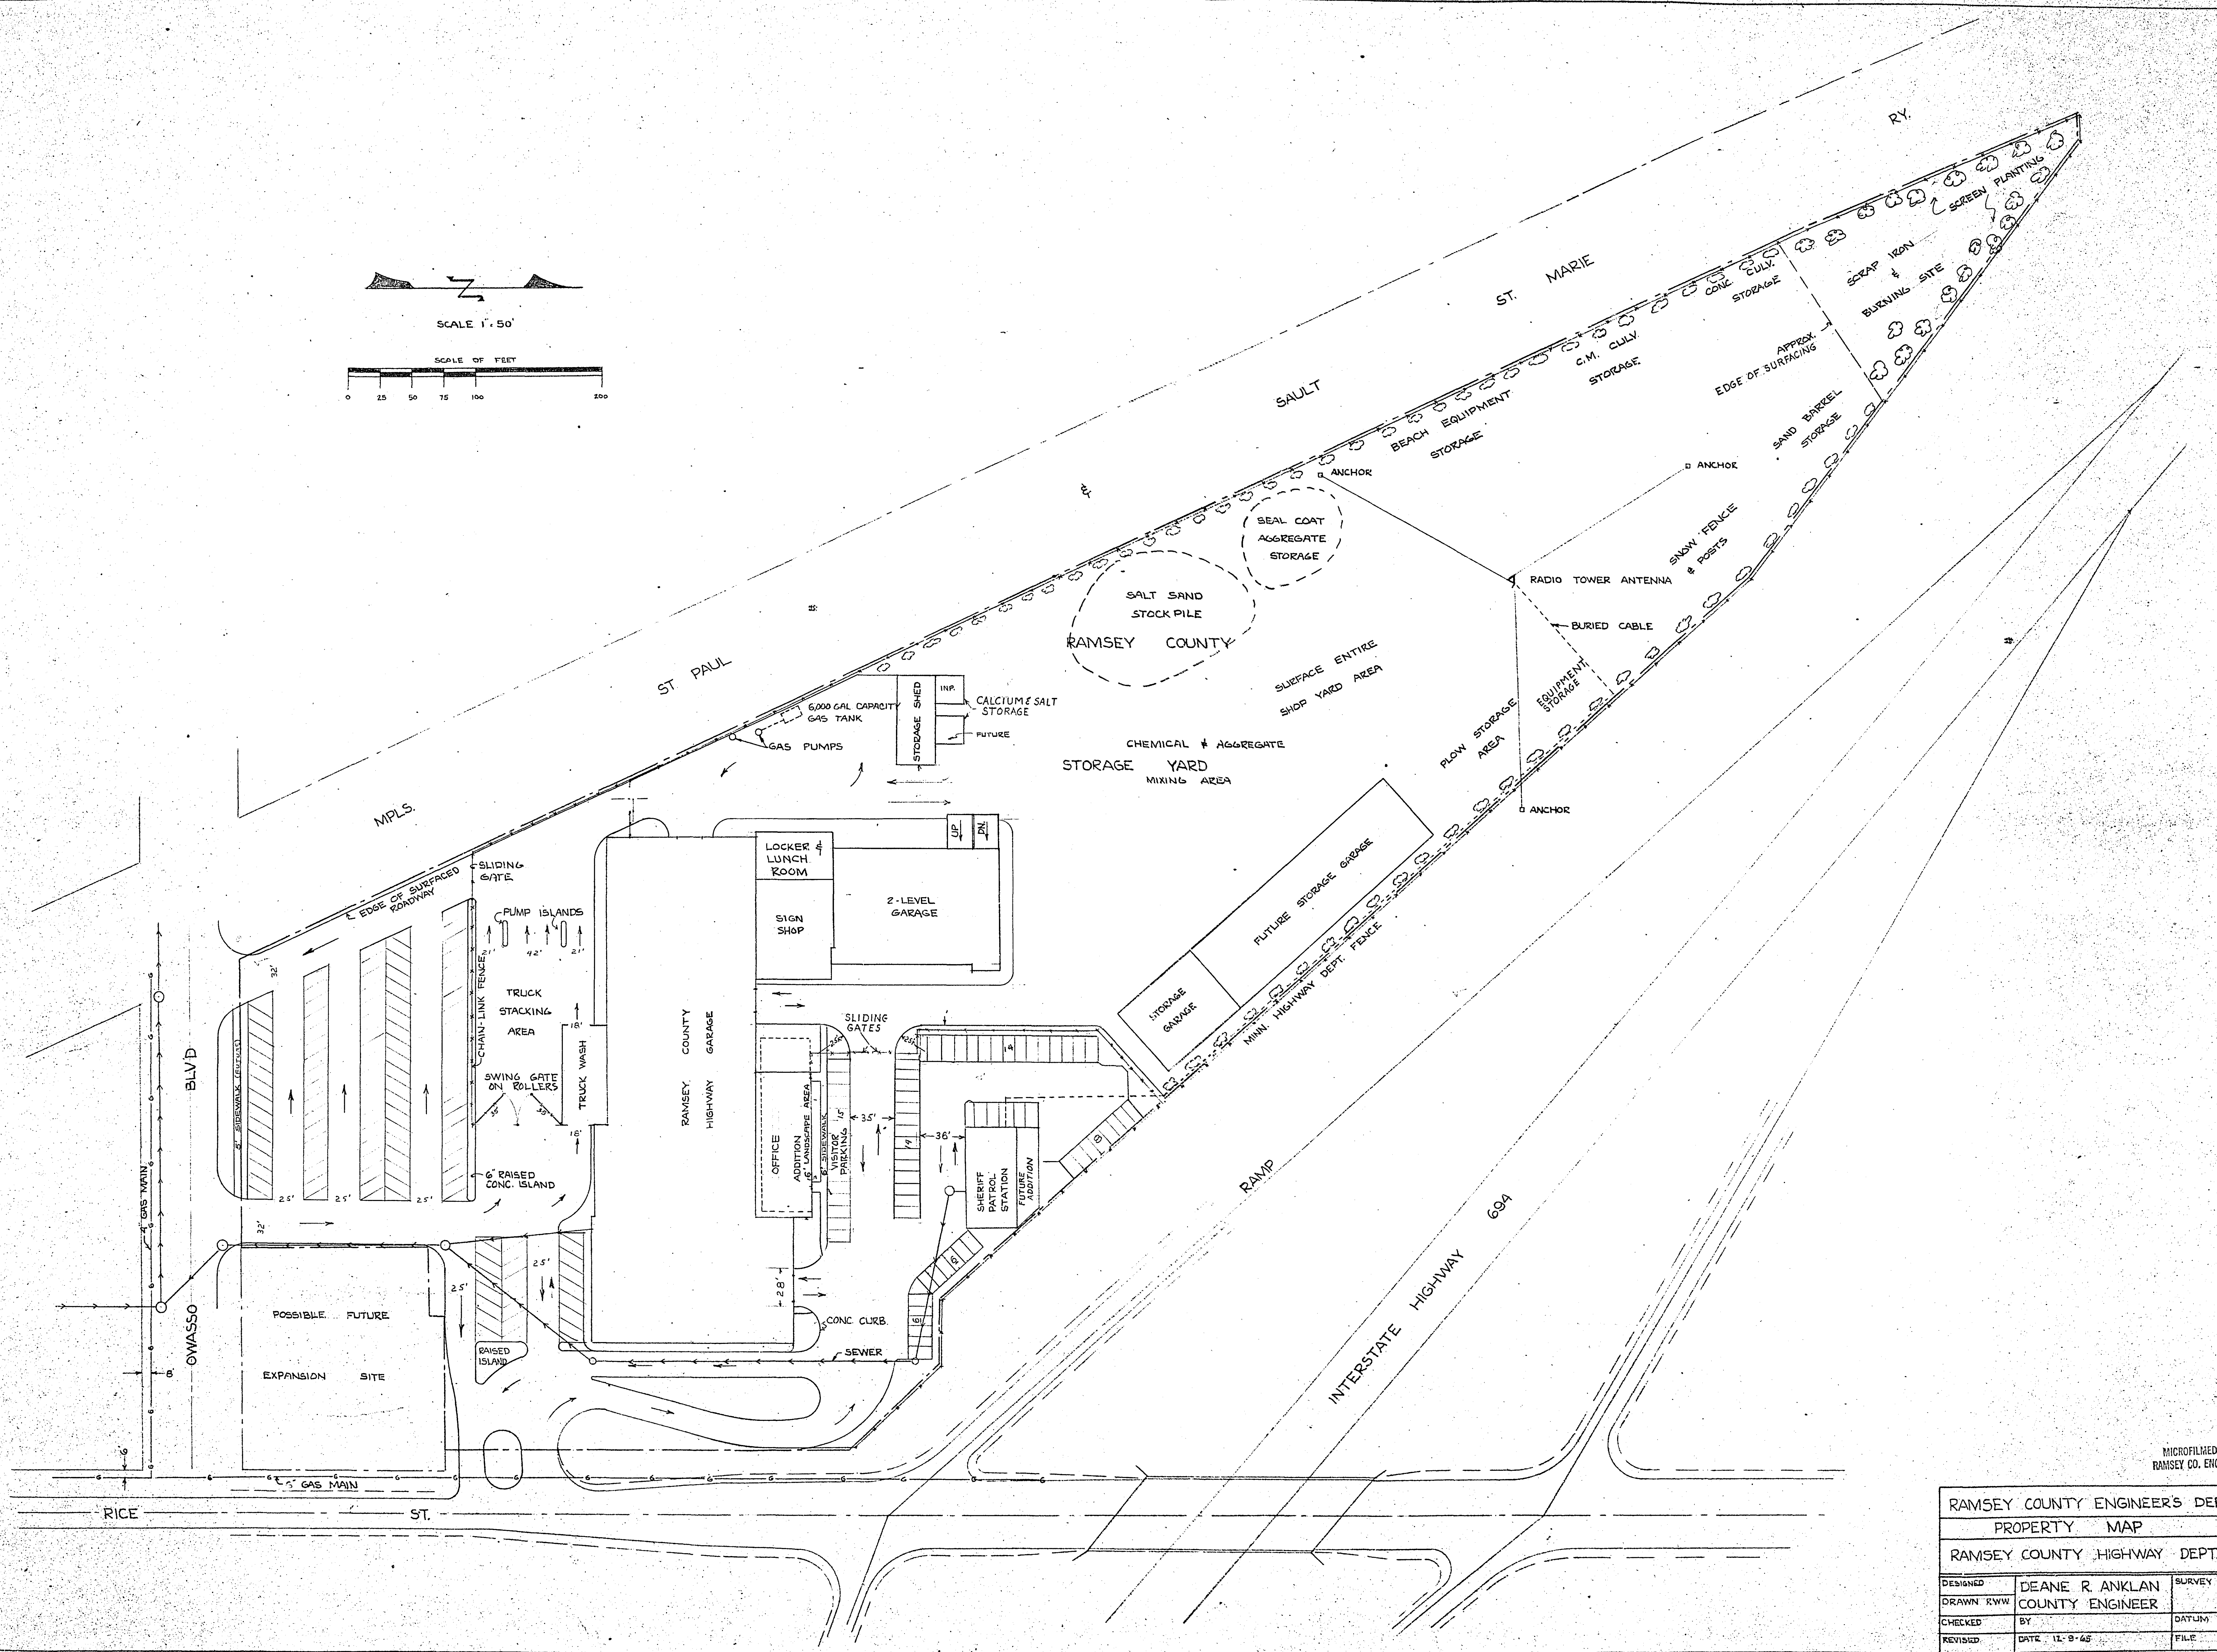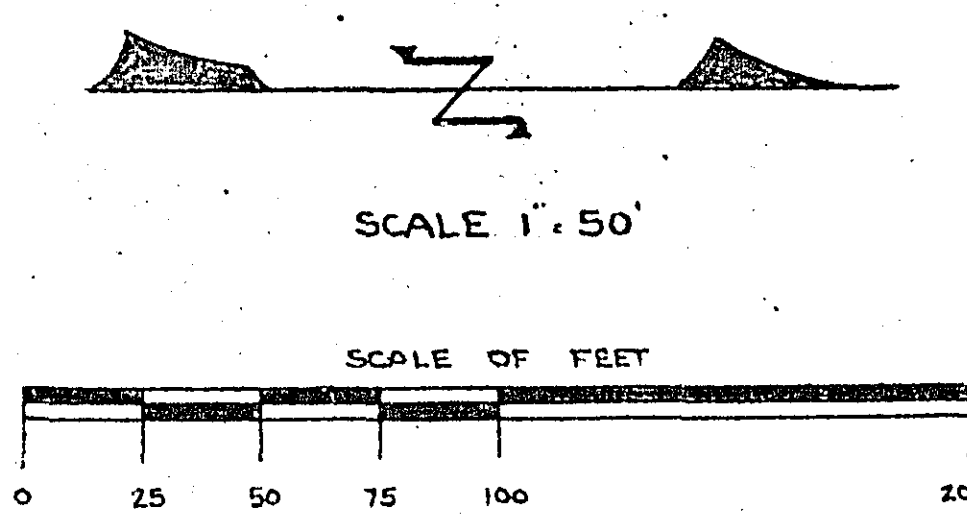

RAMSEY COUNTY ENGINEER'S DEPT.		
PROPERTY MAP		
RAMSEY COUNTY HIGHWAY DEPT.		
DESIGNED	DEANE R. ANKLAN	SURVEY
DRAWN RWW	COUNTY ENGINEER	
CHECKED	BY	DATUM
REVISED	DATE 12-9-65	FILE

MICROFILMED
RAMSEY CO. ENGR.

