
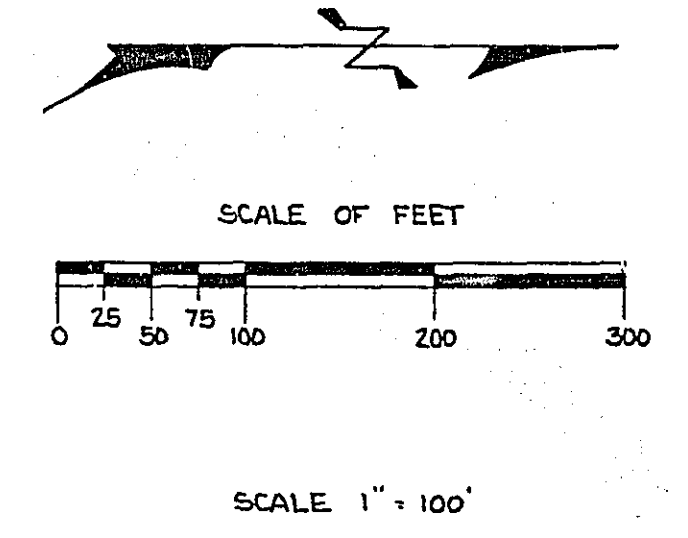


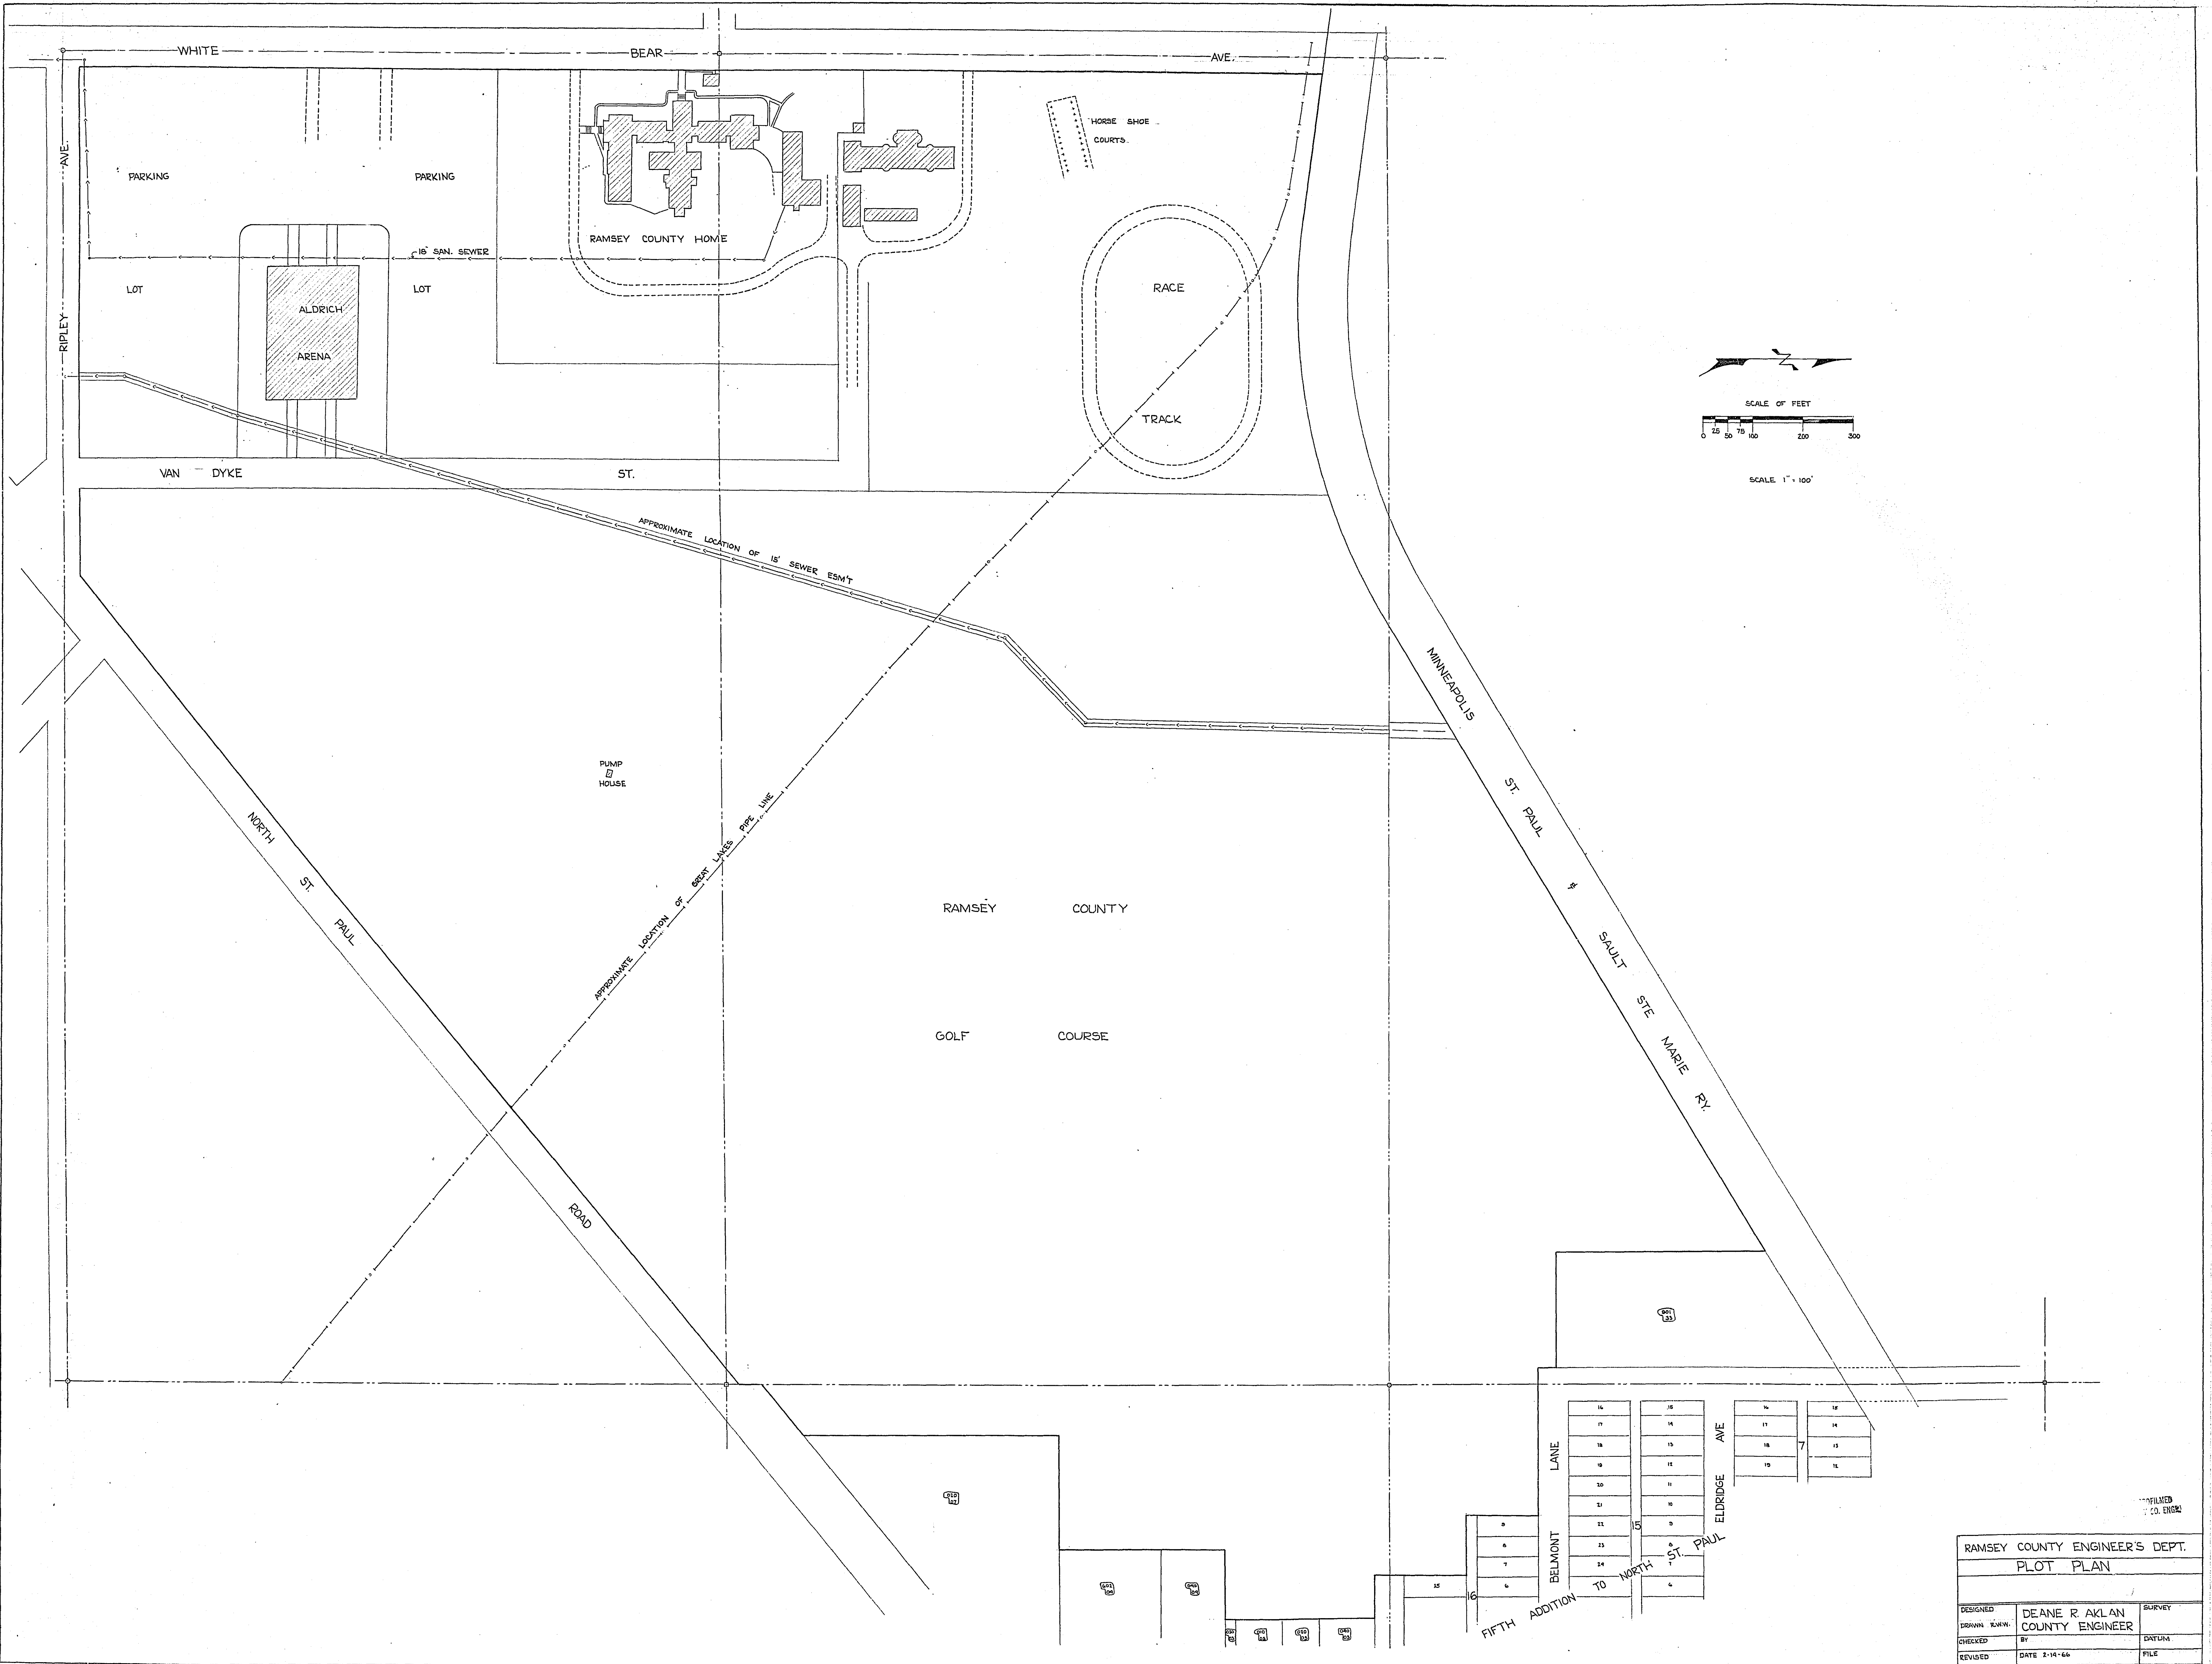

RAMSEY COUNTY ENGINEER'S DEPT.		
PLOT PLAN		
DESIGNED	DEANE R. AKLAN	SURVEY
DRAWN	COUNTY ENGINEER	
CHECKED	BY	DATUM
REVISED	DATE 2-14-66	FILE