


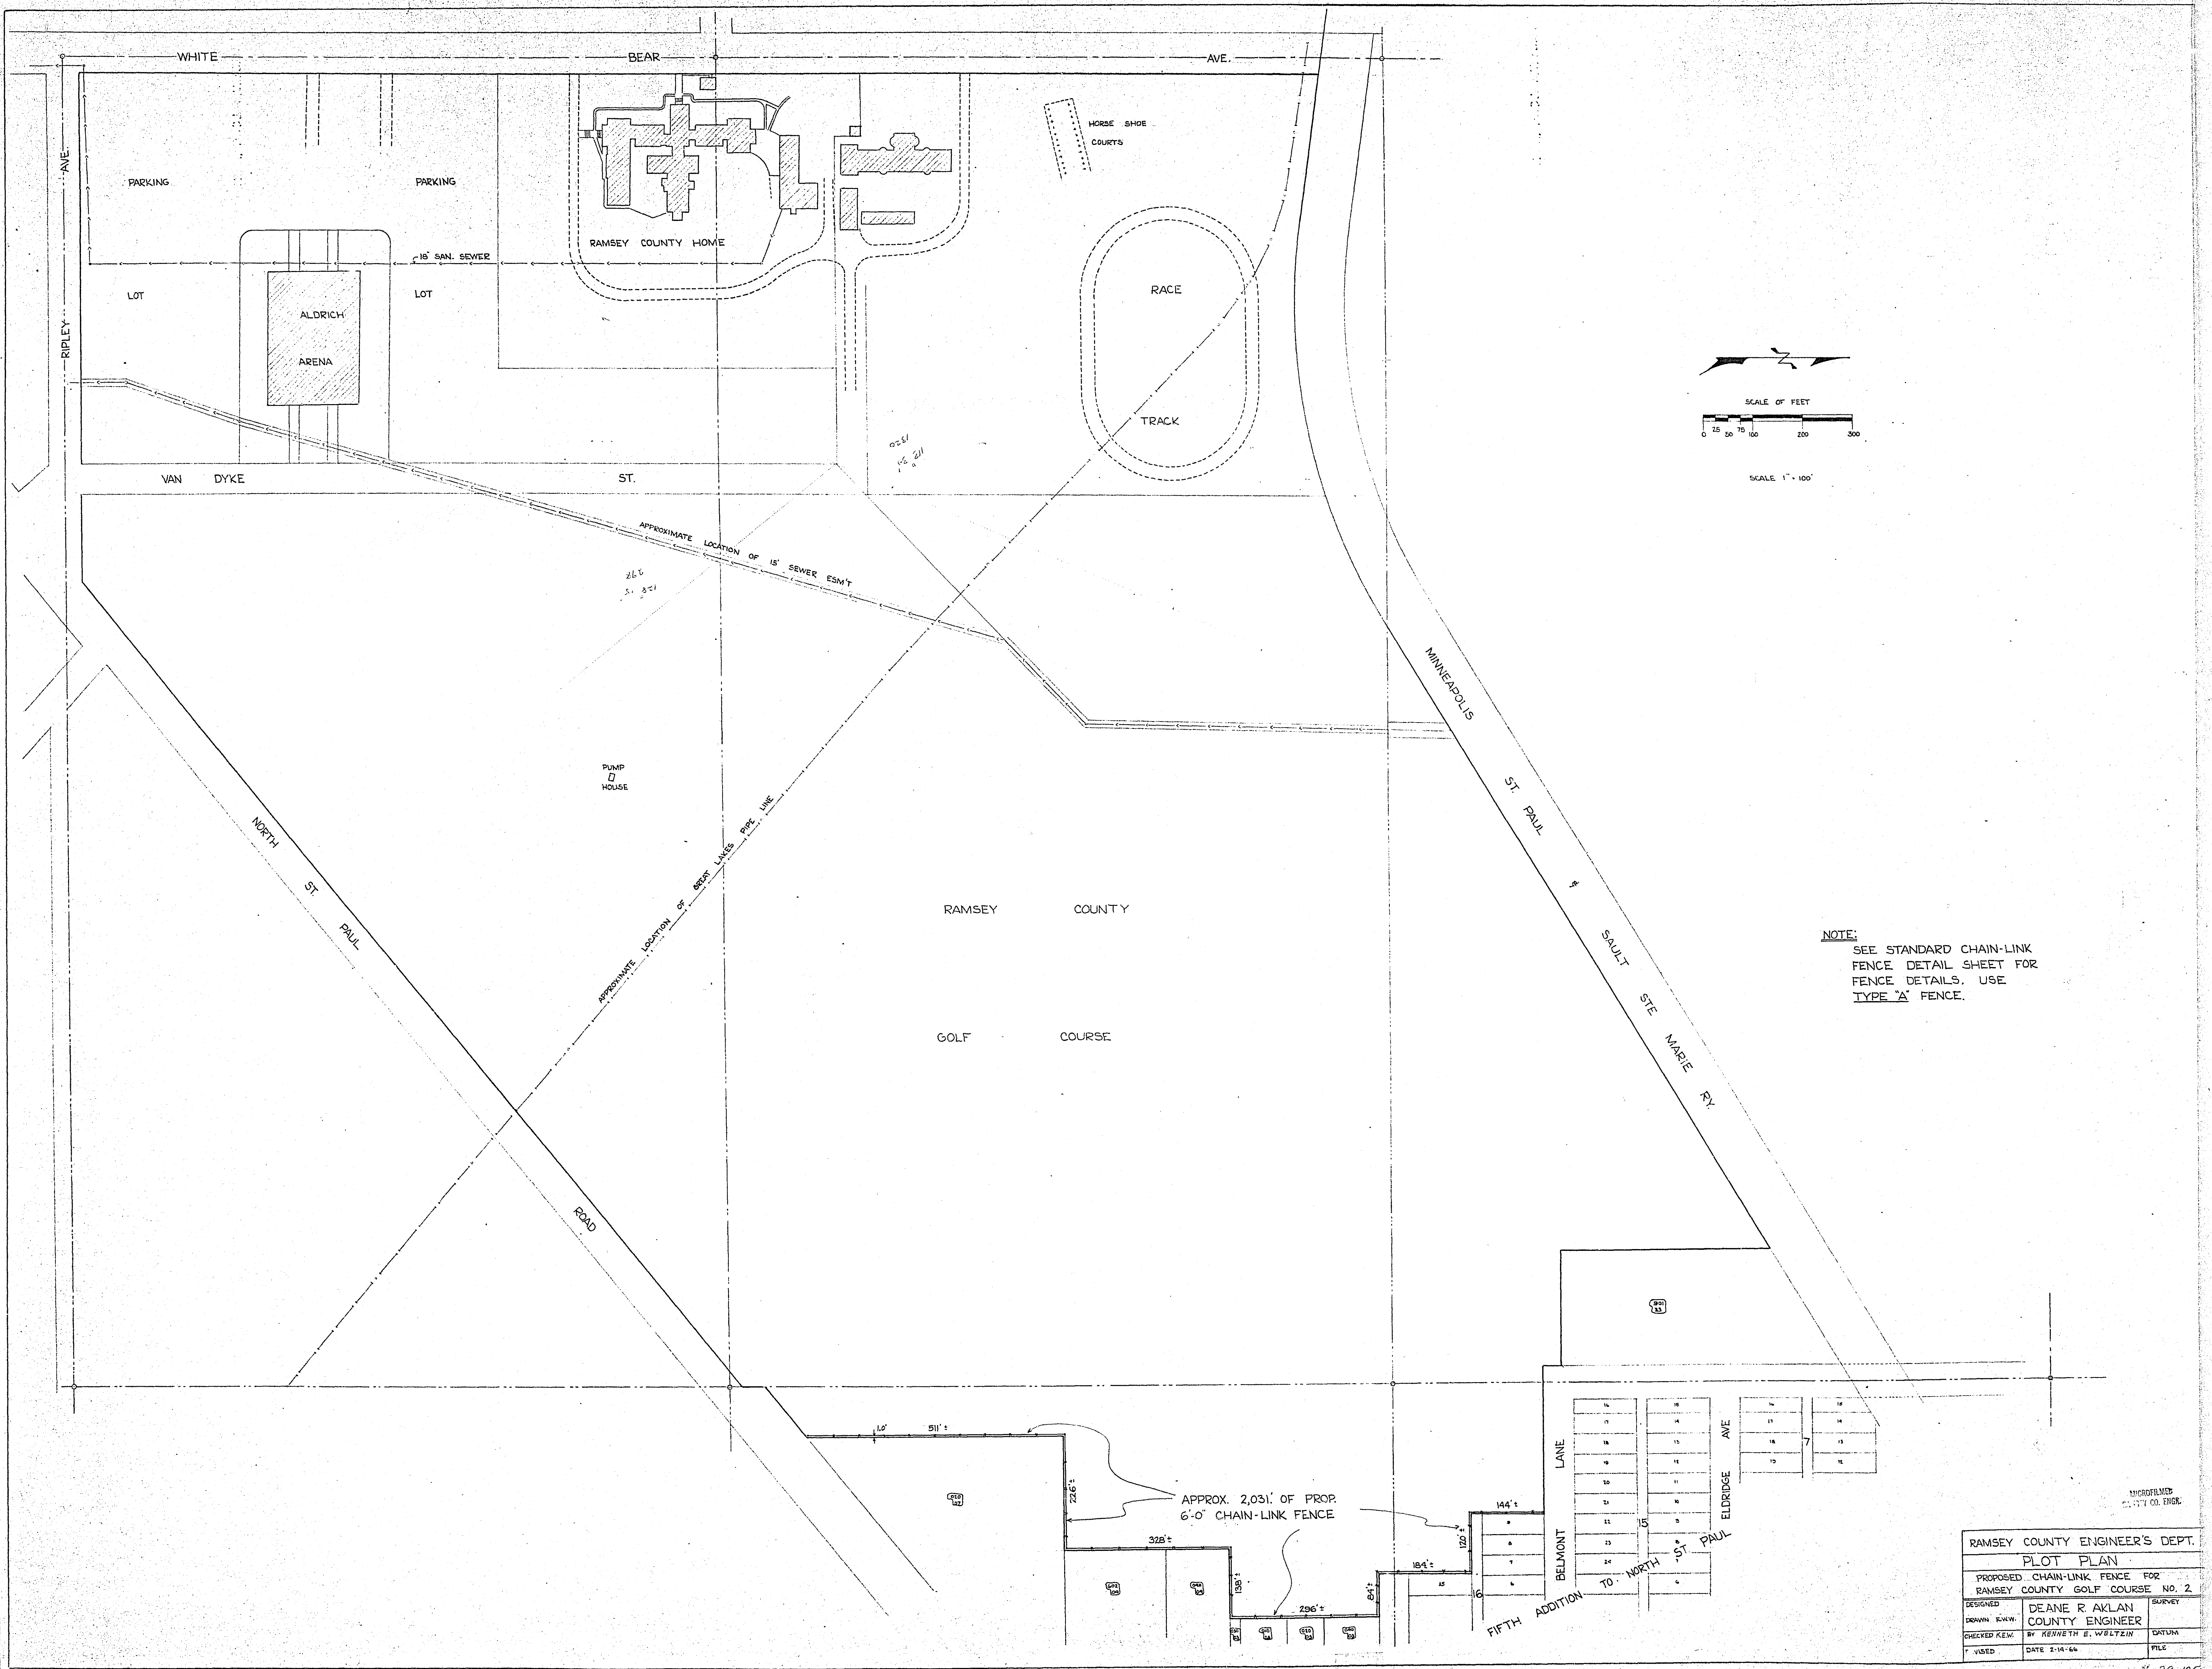

NOTE:
SEE STANDARD CHAIN-LINK
FENCE DETAIL SHEET FOR
FENCE DETAILS. USE
TYPE 'A' FENCE.

RAMSEY COUNTY ENGINEER'S DEPT.		
PLOT PLAN		
PROPOSED CHAIN-LINK FENCE FOR RAMSEY COUNTY GOLF COURSE NO. 2		
DESIGNED	DEANE R. AKLAN	SURVEY
DRAWN R.W.W.	COUNTY ENGINEER	
CHECKED K.E.W.	BY KENNETH E. WELTZIN	DATUM
FILED	DATE 2-14-66	FILE

MICROFILMED
COUNTY CO. ENGINEER