


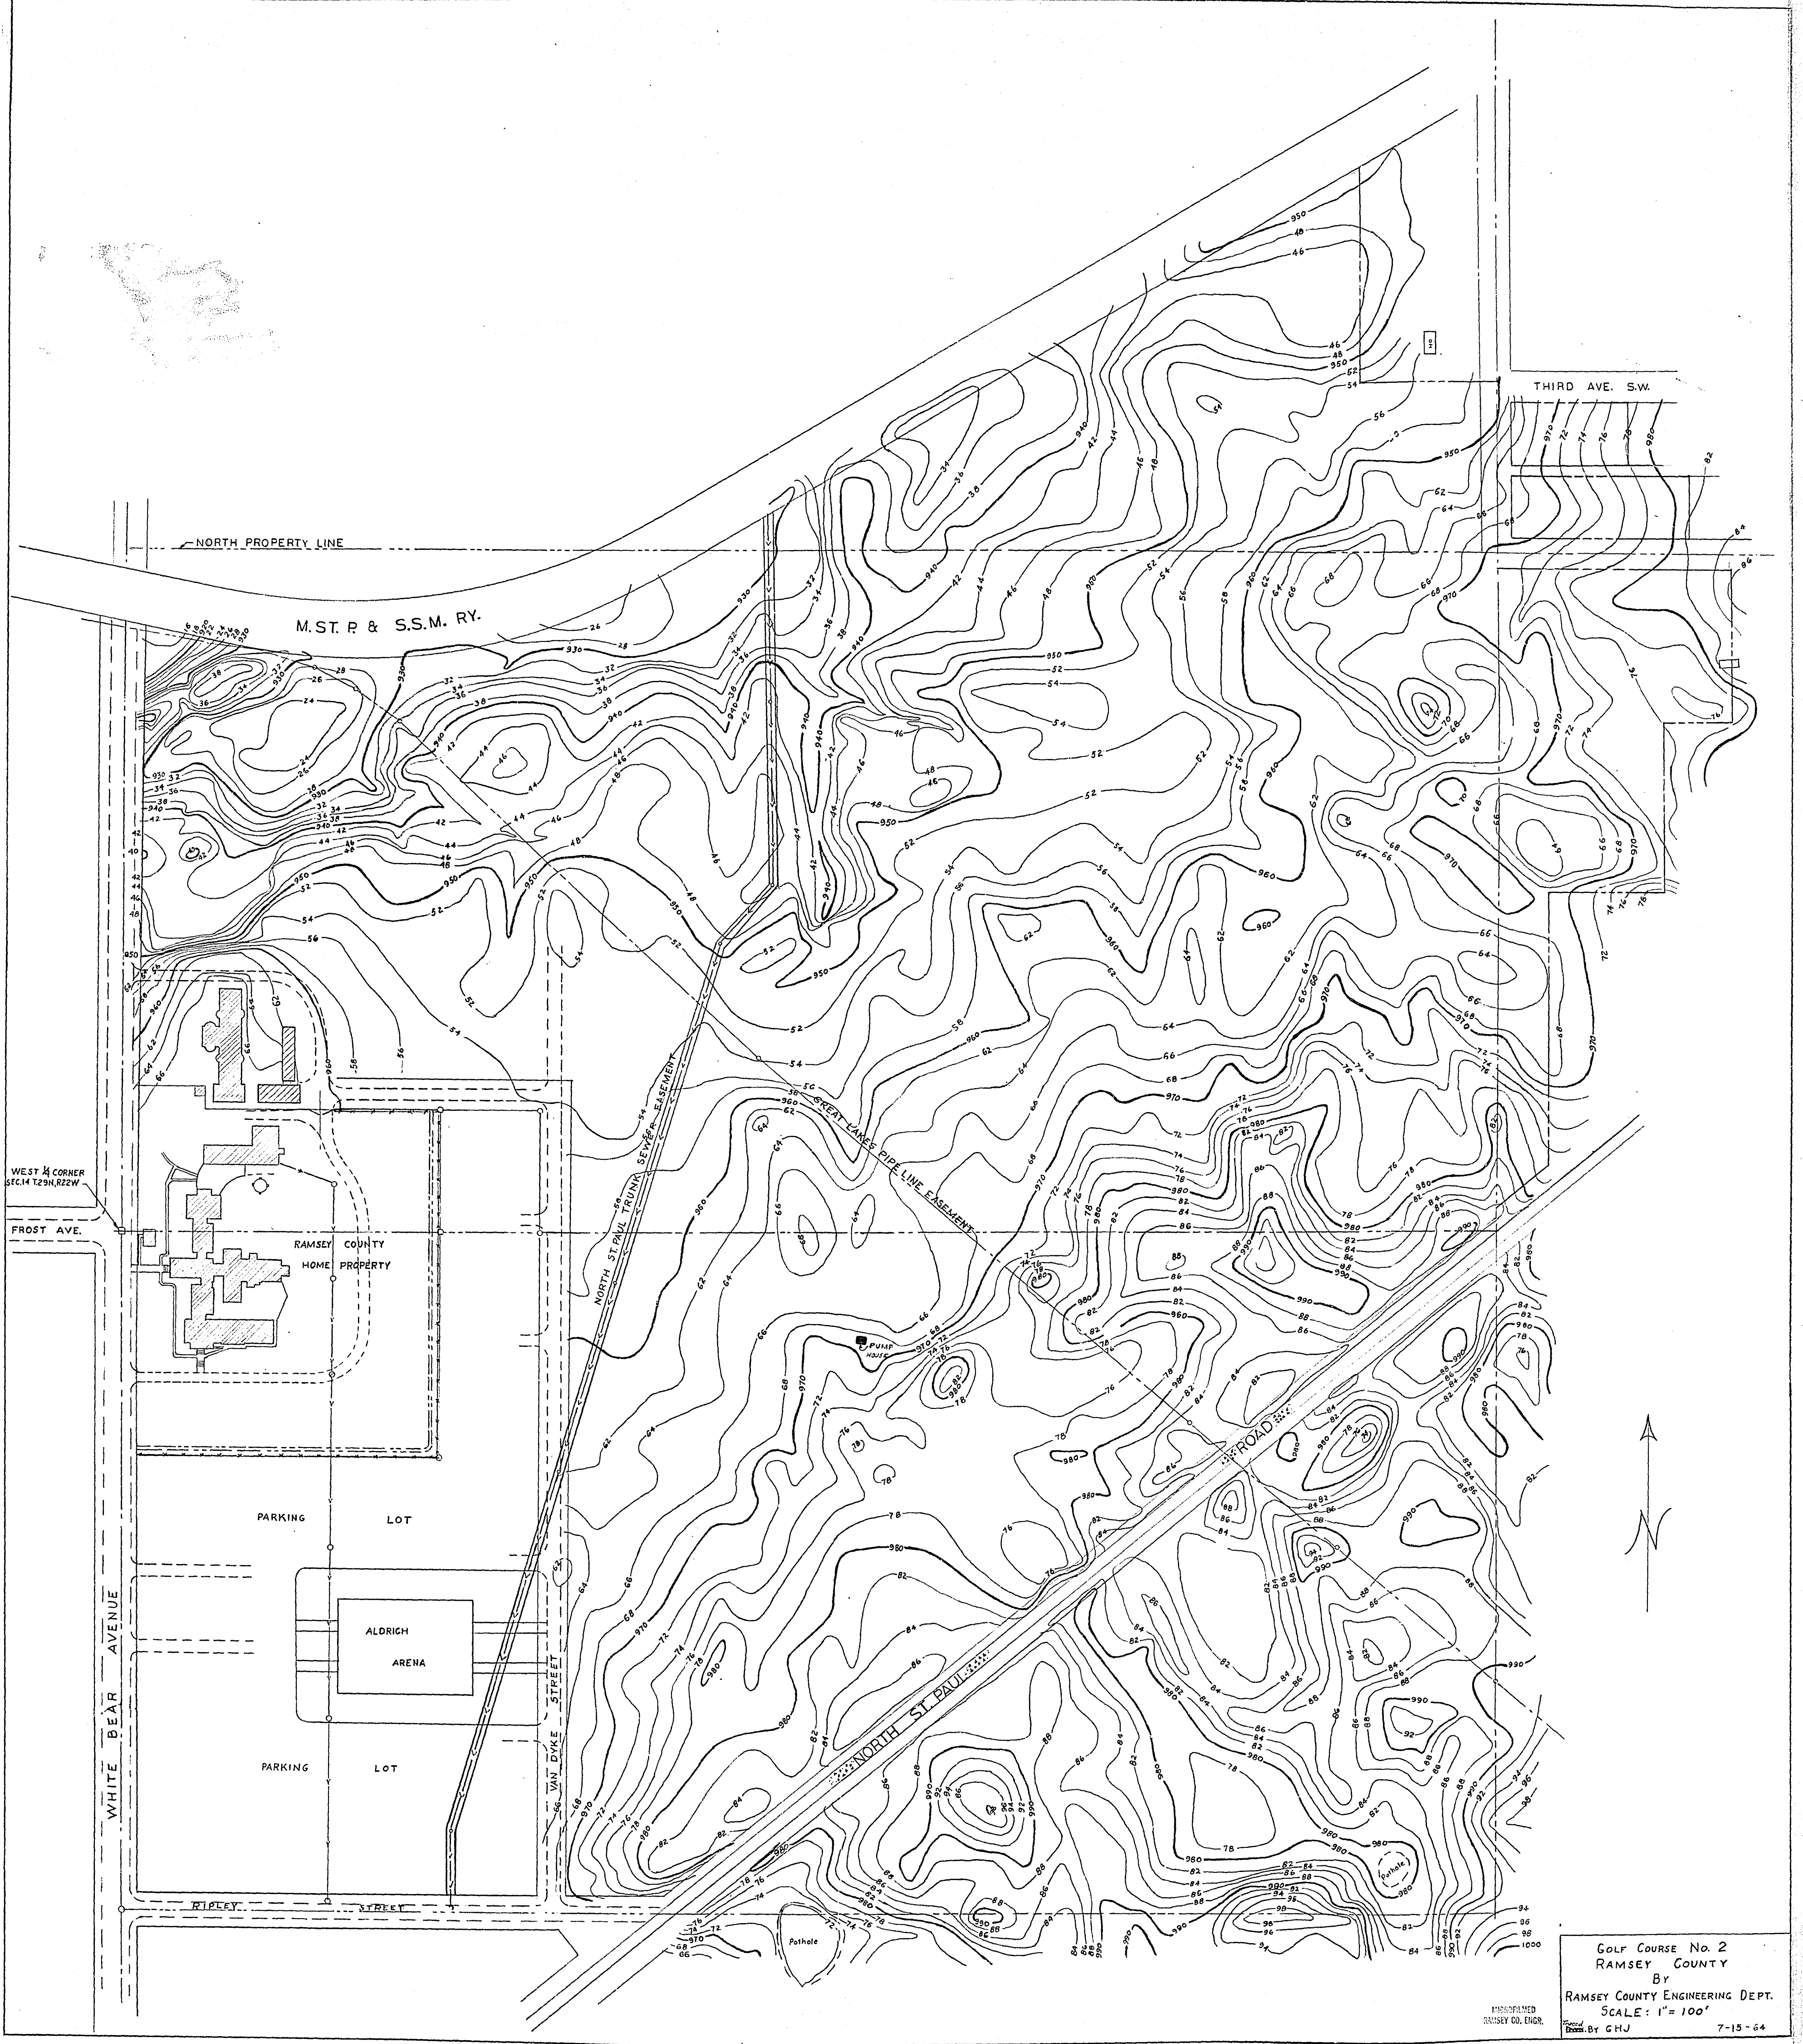

WEST 1/4 CORNER
SEC. 14 T. 29 N. R. 22 W.
FROST AVE.

M. ST. P. & S.S.M. RY.

THIRD AVE. S.W.

PARKING LOT

ALDRICH
ARENA

PARKING LOT

RIPLY STREET

NORTH ST. PAUL TRUNK
SEWER EASEMENT

SEWER EASEMENT

PUMP
HOUSE

NORTH ST. PAUL

ROAD

GOLF COURSE No. 2
RAMSEY COUNTY
By
RAMSEY COUNTY ENGINEERING DEPT.
SCALE: 1" = 100'
Drawn By GHJ 7-15-64

REPRODUCED
RAMSEY CO. ENGR.