


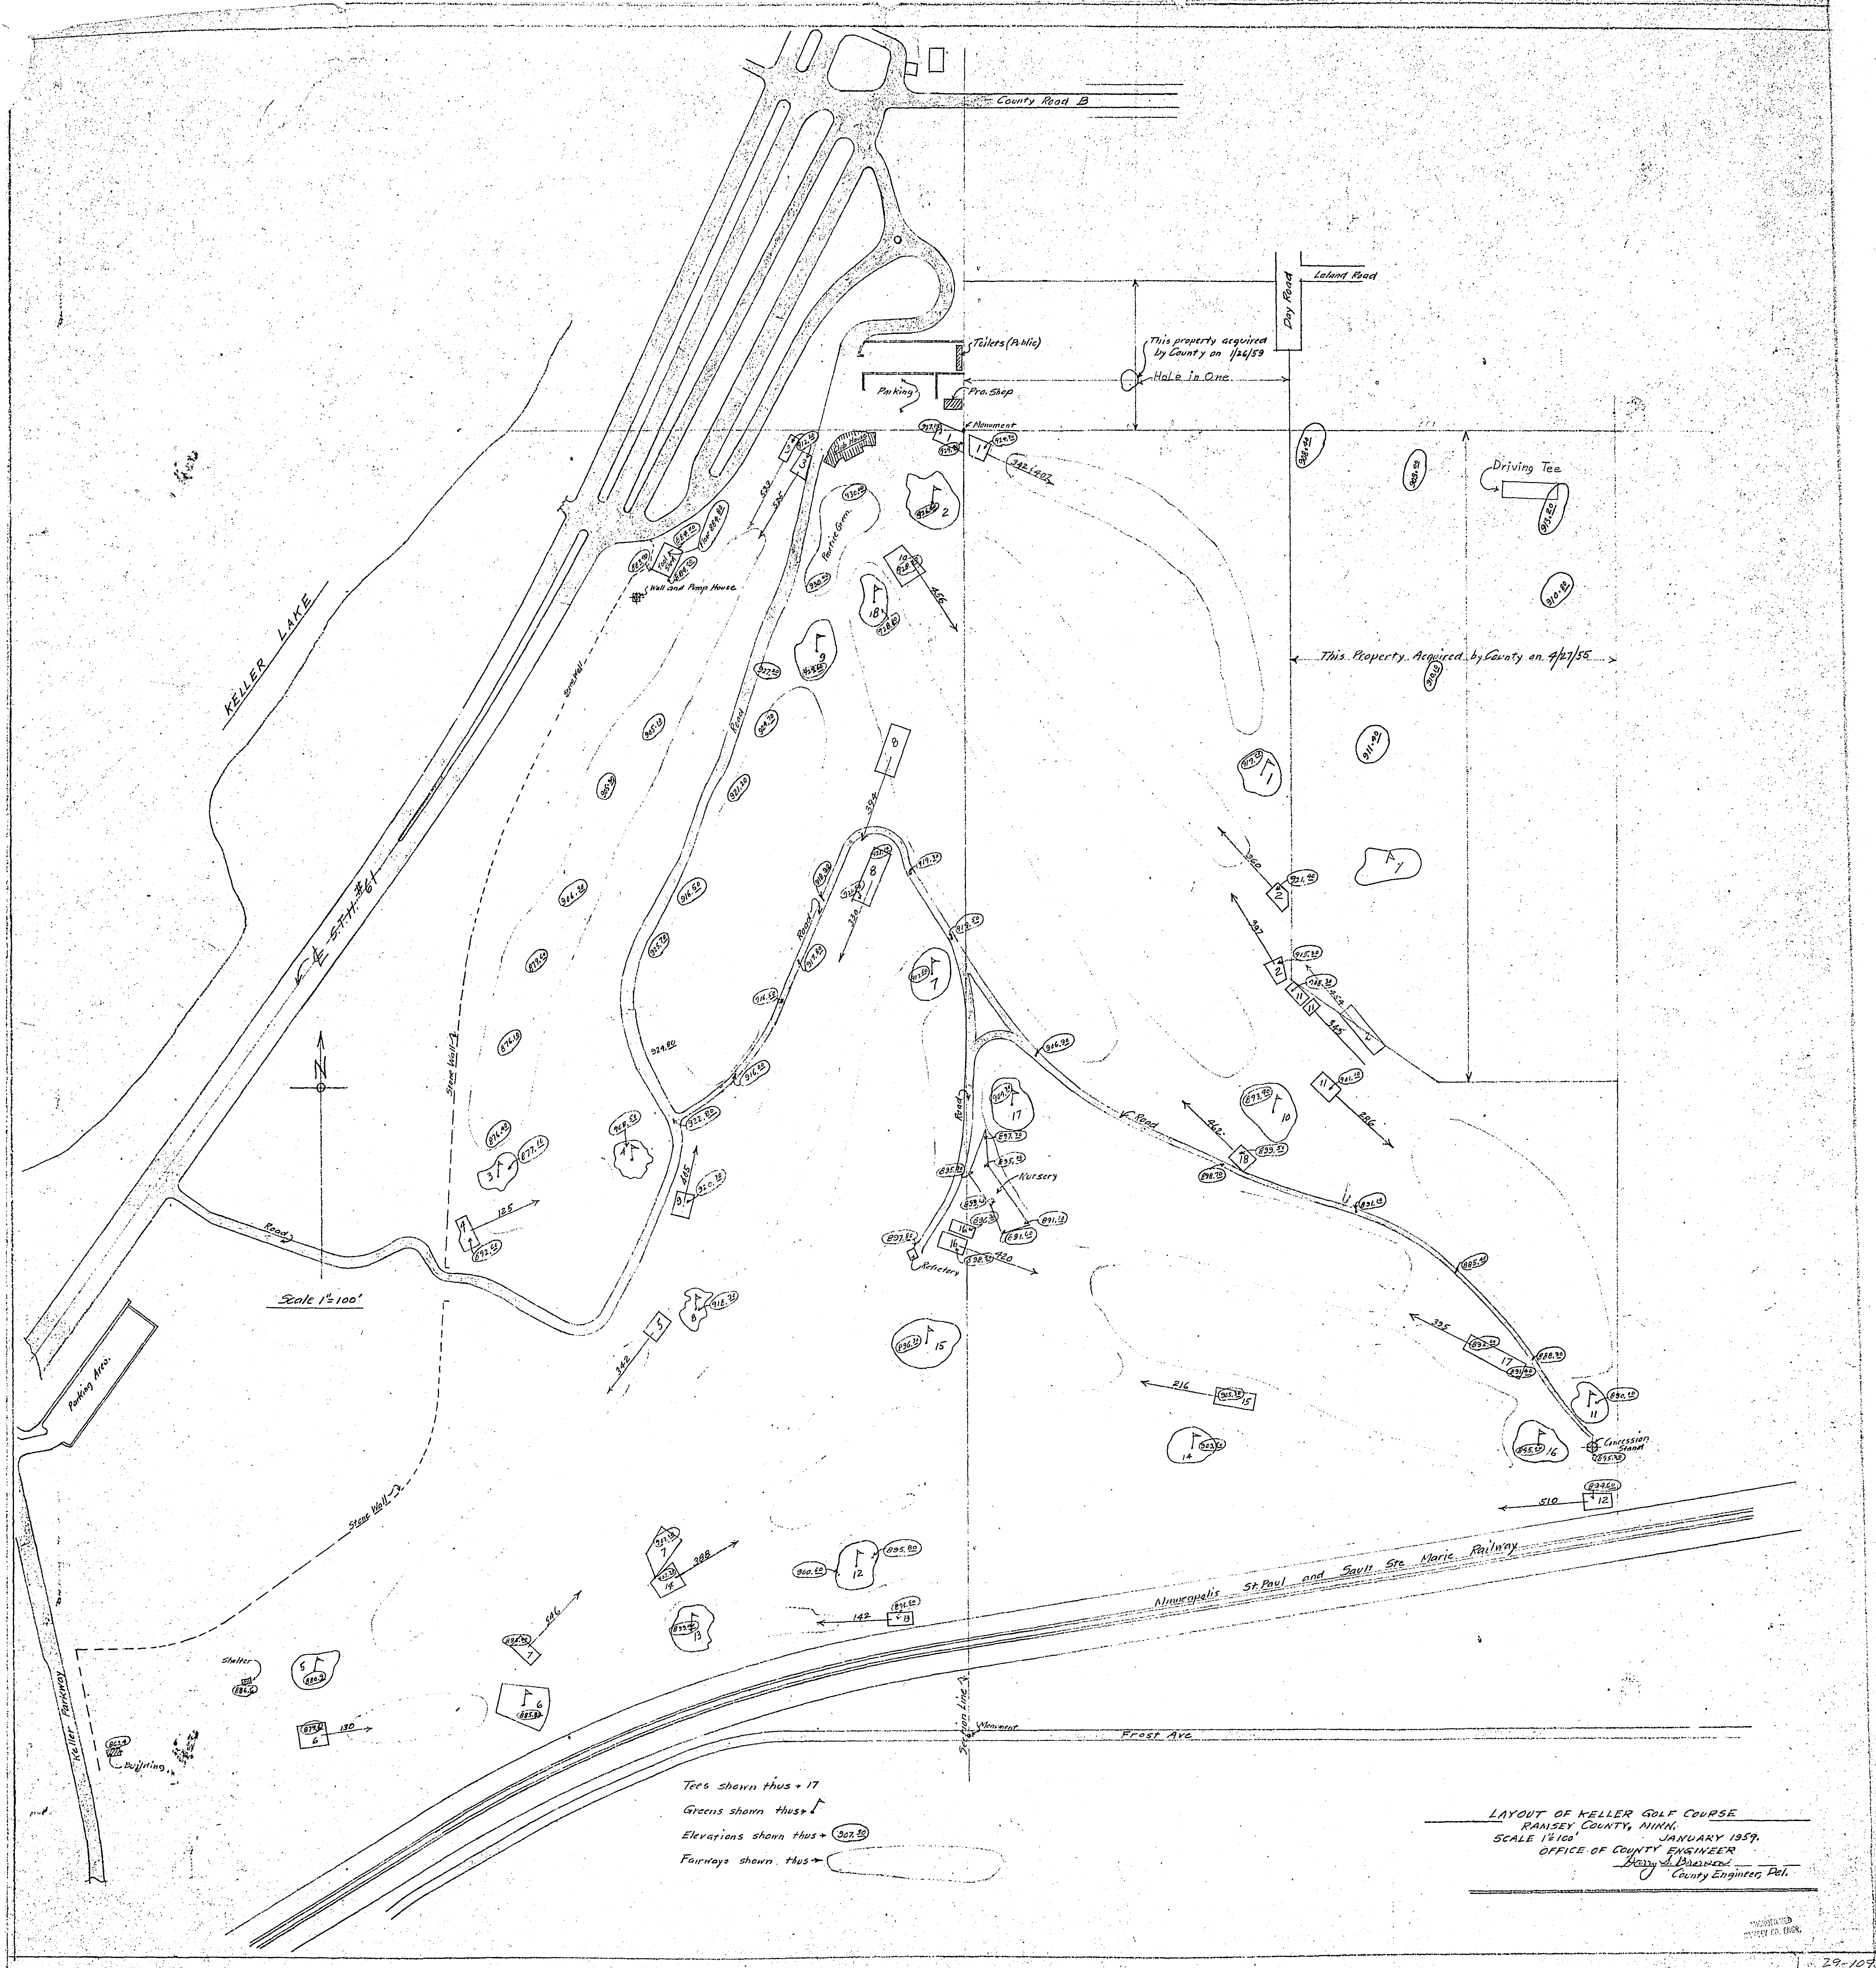

Tees shown thus + 17
Greens shown thus + 18
Elevations shown thus + 307.50
Fairways shown thus +

LAYOUT OF KELLER GOLF COURSE
RAMSEY COUNTY, MINN.
SCALE 1"=100' JANUARY 1959.
OFFICE OF COUNTY ENGINEER
Harry J. Bowerman
County Engineer, Del.