


PLAN SYMBOLS

- BUILDINGS
- CONCRETE
- CONC. CURB & GUTTER
- CONC. CURB
- BITUMINOUS CURB
- GUARD RAIL
- CHAIN LINK FENCE
- SEWER
- GAS
- STEEL PIPE
- CONC. HANDHOLE
- CATCH BASIN
- POWER POLE
- LIGHT POLE

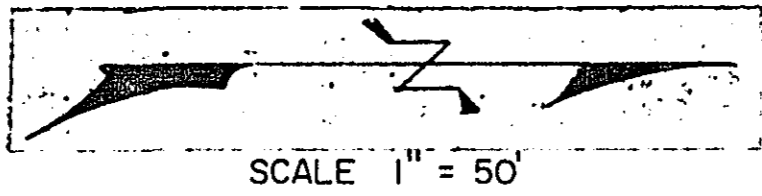

SCALE 1" = 50'

MINNEAPOLIS ST. PAUL & SAULT STE MARIE RY.

PROPOSED 2nd FLOOR OFFICE ADDITION (FUTURE)  
(FOR ENGINEERING & ENVIRONMENTAL SERVICES)  
6,600 S.F. @ \$30.00/S.F. = \$198,000.00

STOR. GAR.

CONVEYOR  
SHED  
SHAKER

SALT SHED

SOILS LAB

LOCKER ROOM  
SIGN DEPT.

EQUIP. STORAGE  
(2-LEVEL)

UP  
DN

STORAGE GARAGE

ANTENNA POLE  
RADIO EQUIP. BLDG.

SHERIFF  
2 STORY

OFFICE

EQUIP. STORAGE

EQUIP. WASH.

EQUIP. REPAIR  
& PARTS DEPT.

RELOCATE MACHINE SHOP IN  
EXISTING AUTO REPAIR AREA

EXISTING ENVIRONMENTAL OFFICES TO BECOME PERMANENT EQUIPMENT OFFICES  
AFTER CONSTRUCTION OF UPPER OFFICE ADDITION.

CONSTRUCT 400 S.F. TEMPORARY EQUIPMENT OFFICES  
(FUTURE REPAIR BAY AREA) 400 S.F. @ \$20.00/S.F. = \$8,000.00

PROPOSED 100' X 100' VEHICLE REPAIR  
ADDITION @ \$30.00/S.F. = \$300,000.00  
(ADD \$50,000.00 FOR ADDITIONAL  
EQUIPMENT).

CLOSE EXISTING ENTRANCES  
TRUCKS TO USE OWASSO BLVD. NO.

RICE ST (T.H. 49)

INTERSTATE HIGHWAY 694

EQUIPMENT STORAGE	52,638 S.F.
EQUIPMENT REPAIR	11,888 S.F.
OFFICE (INCLUDES E.O.C.)	8,538 S.F.
STORAGE GARAGES	7,656 S.F.
SHERIFF (INCLUDES GARAGES & RANGE)	7,492 S.F.
PARTS DEPT. (INCLUDES STORAGE IN MAIN BLDG.)	6,712 S.F.
SIGN DEPT.	4,500 S.F.
LOCKER & LUNCH ROOM FACILITIES (INCLUDES E.O.C.)	4,144 S.F.
EQUIPMENT WASH	3,040 S.F.
MISC. SHOPS (CARPENTER, WELDING & SOILS)	2,472 S.F.
MECHANICAL ROOMS	1,848 S.F.
RADIO TOWER BLDG.	187 S.F.
TOTAL	111,315 S.F.

TOTAL VEHICLE PARKING	192 VEH.
TOTAL BLDG. AREA	92,383 S.F.

SHERIFF LAND AREA	39,878 S.F. = 0.92 ACRES
CO. ENGR. LAND AREA	466,675 S.F. = 10.71 ACRES
TOTAL LAND AREA	506,553 S.F. = 11.63 ACRES

LAYOUT FOR  
PROPOSED CONSTRUCTION FOR CENTRAL EQUIPMENT  
DIVISION EXPANSION OF REPAIR SHOP & OFFICE  
FACILITIES.

RAMSEY COUNTY ENGINEER'S DEPT.		
PROPOSED EXPANSION PLAN		
RAMSEY COUNTY HIGHWAY DEPT.		
DESIGNED M.D.K.	KENNETH E. WELTZIN	SURVEY
DRAWN	COUNTY ENGINEER	
CHECKED	BY	DATUM
REVISED 3-5-75	DATE 10-16-79	FILE 29-115

MICROFILMED  
RAMSEY CO. ENGR.